

WKE

Dec 14, 2021

ORDER OF SHEETS

Section No.	1	Title
Section No.	2	Typical Sections and Details
Section No.	3	Estimate of Quantities
Section No.	3	Miscellaneous Quantities
Section No.	4	Right-of-Way Plat
Section No.	5	Plan and Profile
Section No.	6	Standard Detail Drawings
Section No.	7	Sign Plates
Section No.	8	Structure Plans
Section No.	9	Computer Earthwork Data
Section No.	9	Cross Sections

TOTAL SHEETS = 56

STATE OF WISCONSIN
DEPARTMENT OF TRANSPORTATION

PLAN OF PROPOSED IMPROVEMENT

MILL ROAD
BRIDGE OVER OAK CREEK B-40-0936
LOCAL STREET
MILWAUKEE COUNTY

STATE PROJECT NUMBER
2575-03-70

STATE PROJECT	FEDERAL PROJECT	
	PROJECT	CONTRACT
2575-03-70		

PROJECT ID: 2575-03-70

COUNTY: MILWAUKEE





DESIGN DESIGNATION

A.A.D.T. (2018)	=	5200
A.A.D.T.	=	N/A
D.H.V.	=	N/A
D.D.	=	N/A
T.	=	N/A
DESIGN SPEED	=	30 MPH
ESALS	=	N/A

CONVENTIONAL SYMBOLS

PLAN	PROFILE
CORPORATE LIMITS	GRADE LINE
PROPERTY LINE	ORIGINAL GROUND
LOT LINE	MARSH OR ROCK PROFILE (To be noted as such)
LIMITED HIGHWAY EASEMENT	SPECIAL DITCH
EXISTING RIGHT OF WAY	GRADE ELEVATION
PROPOSED OR NEW R/W LINE	CULVERT (Profile View)
SLOPE INTERCEPT	UTILITIES
REFERENCE LINE	ELECTRIC
EXISTING CULVERT	FIBER OPTIC
PROPOSED CULVERT (Box or Pipe)	GAS
COMBUSTIBLE FLUIDS	SANITARY SEWER
	STORM SEWER
	TELEPHONE
MARSH AREA	WATER
	UTILITY PEDESTAL
	POWER POLE
WOODED OR SHRUB AREA	TELEPHONE POLE

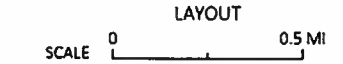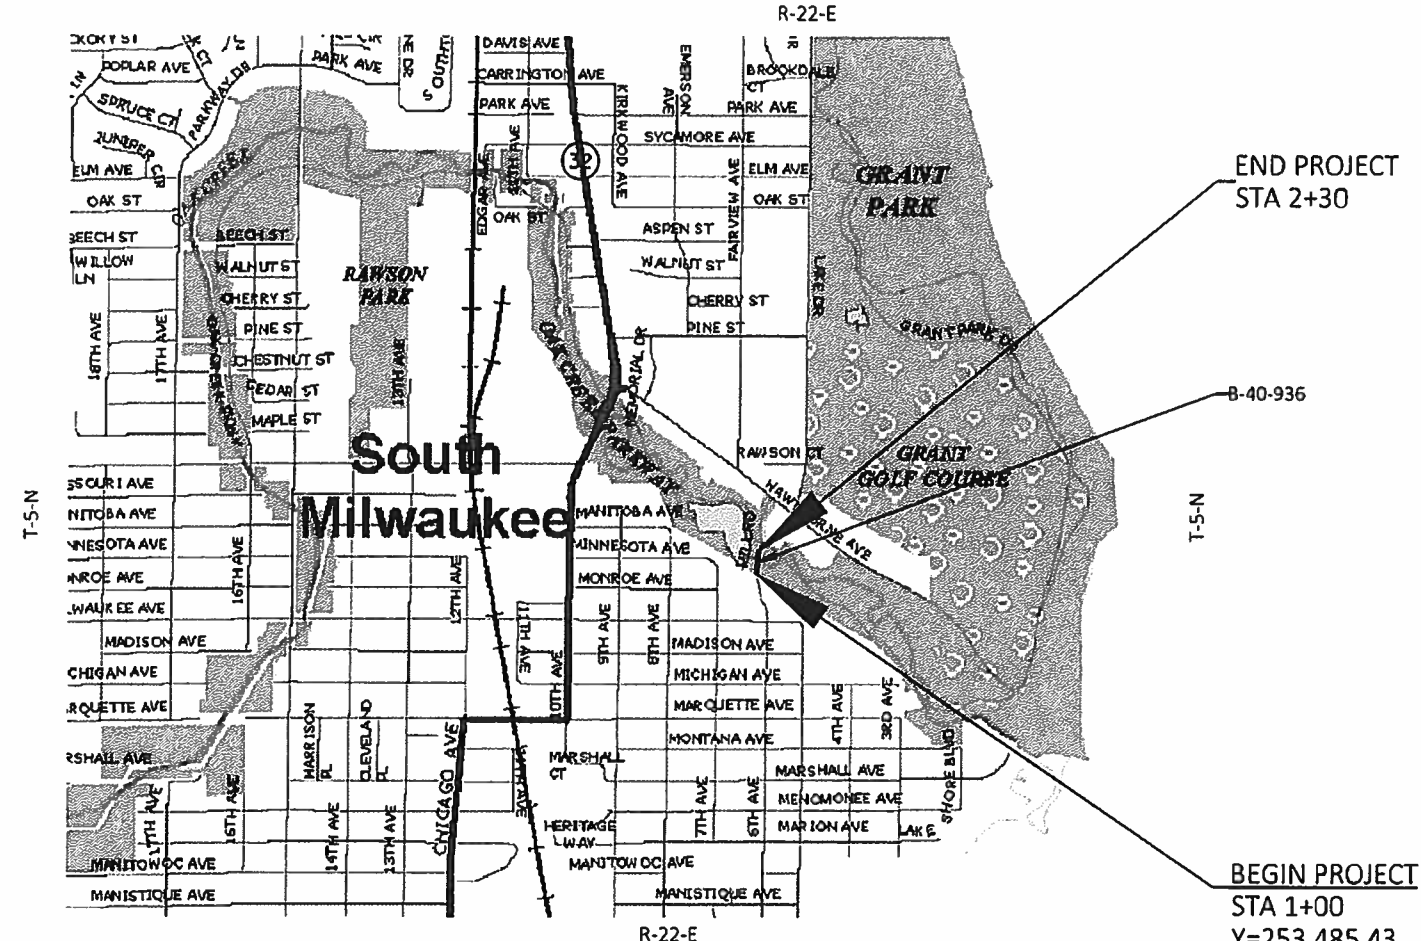

TOTAL NET LENGTH OF CENTERLINE = 0.024 MI.

HORIZONTAL POSITIONS SHOWN ON THIS PLAN ARE WISCONSIN COORDINATE REFERENCE SYSTEM (WISCRS), MILWAUKEE COUNTY, NAD83 (2011), IN U.S. SURVEY FEET. POSITIONS SHOWN ARE GRID COORDINATES, GRID BEARINGS, AND GRID DISTANCES. GRID DISTANCES ARE THE SAME AS GROUND DISTANCES.

ELEVATIONS ARE REFERENCED TO NAVD 88 (2012). GPS DERIVED ELEVATIONS ARE BASED ON GEOID 12A.

END PROJECT STA 2+30

B-40-936

BEGIN PROJECT
STA 1+00
Y=253,485.43
X=621,026.32

ACCEPTED FOR
MILWAUKEE COUNTY
DEPARTMENT OF TRANSPORTATION
TRANSPORTATION SERVICES
DIVISION

7-20-2021 [Signature] DIRECTOR OF TRANSPORTATION ENGINEER

7-20-21 [Signature] DIRECTOR OF DEPARTMENT OF TRANSPORTATION

ORIGINAL PLANS PREPARED BY

emcs inc

1300 W. Canal Street, Suite 200
Milwaukee, WI 53233
414.347.1607 Fax 414.347.1347

WISCONSIN
MICHAEL C. MCCARTHY
E-29197
MEMONEE FALLS WI
PROFESSIONAL ENGINEER

DATE: 7/24/21 [Signature] (Professional Engineer Signature)

STATE OF WISCONSIN
DEPARTMENT OF TRANSPORTATION

PREPARED BY

Surveyor	EMCS, INC.
Designer	EMCS, INC.
Project Manager	MICHAEL BAIRD
Regional Examiner	
Regional Supervisor	JEFF BOHEN

APPROVED FOR THE DEPARTMENT

DATE: 7/23/21 [Signature] (Signature)

E

ORDER OF SECTION 2 SHEETS

GENERAL NOTES
TYPICAL SECTIONS
CONSTRUCTION DETAILS
PERMANENT SIGNING & PAVEMENT MARKING
TRAFFIC CONTROL
DETOUR
ALIGNMENT

GENERAL NOTES

- THE LOCATIONS OF EXISTING AND PROPOSED UTILITY INSTALLATIONS AS SHOWN ON THE PLANS ARE APPROXIMATE. THERE MAY BE OTHER UTILITY INSTALLATIONS WITHIN THE PROJECT AREA THAT ARE NOT SHOWN
- THE CONTRACTOR SHALL NOTIFY DIGGERS HOTLINE AND AFFECTED UTILITIES PRIOR TO THE START OF WORK. ANY LOCAL MUNICIPAL UTILITY WHICH IS NOT A MEMBER OF THE DIGGERS HOTLINE MUST BE CONTACTED SEPARATELY.
- CONTRACTOR WILL BE RESPONSIBLE FOR RESHAPING AND SEEDING ANY PREVIOUSLY GRASSED AREAS WHICH ARE DISTURBED BY HIS OPERATION OUTSIDE OF THE NORMAL CONSTRUCTION LIMITS.
- TOPSOIL SHALL BE PLACED 1 INCH BELOW THE TOP OF ADJACENT CONCRETE CURBS OR SIDEWALKS.
- THE QUANTITY OF THE ITEMS FOR EROSION PROTECTION INCLUDES AN UNDISTRIBUTED AMOUNT FOR PROTECTION, CONTROL AND ABATEMENT OF WATER POLLUTION RESULTING FROM SOIL EROSION. THE DISTRIBUTION AND LOCATION OF THESE MATERIALS ARE TO BE DETERMINED BY THE ENGINEER.
- DISTURBED AREAS WITHIN THE RIGHT OF WAY ARE TO BE TOPSOILED (SALVAGED), FERTILIZED, SEEDED, AND COVERED WITH SOIL STABILIZER AS DIRECTED BY THE ENGINEER.
- FERTILIZER SHALL NOT BE USED WITHIN 20' OF NAVIGABLE WATERWAYS OR WETLANDS.
- A CONVERSION FACTOR OF 2.00 TONS/CY IS USED TO ESTIMATE QUANTITIES FOR BASE AGGREGATE DENSE 1 1/4-INCH
- A CONVERSION FACTOR OF 112 LB/SY/IN IS USED TO ESTIMATE QUANTITIES FOR HMA PAVEMENT.
- ASPHALTIC PAVEMENT SHALL BE CONSTRUCTED WITH THE FOLLOWING LAYERS AND GRADATIONS:

TOTAL LAYER PAVEMENT THICKNESS	LAYERS	HMA PAVEMENT ITEMS
4"	1.5" (UPPER) 2.5" (LOWER)	5 LT 58-28 S (UPPER) 3 LT 58-28 S (LOWER)

UTILITY CONTACTS

THERE ARE NO KNOWN UNDERGROUND OR ABOVEGROUND UTILITY FACILITIES LOCATED WITHIN THE PROJECT LIMITS.

OTHER AGENCIES

WDNR LIASON
KRISTINA BETZOLD
2300 N MARTIN LUTHER KING JR. DRIVE
MILWAUKEE, WI 53212
PHONE (414) 507-4946
EMAIL: KRISTINA.BETZOLD@WISCONSIN.GOV


MILWAUKEE COUNTY
ANDREA WEDDLE-HENNING
10320 W WATERTOWN PLANK ROAD, 2ND FLOOR
WAUWATOSA, WI 53226
PHONE: (414) 257-5934
EMAIL: ANDREA.WEDDLE-HENNING@MILWAUKEECOUNTYWI.GOV

CONSULTANT DESIGN
EMCS, INC.
MIKE MCCARTHY
1300 W CANAL STREET, SUITE 200
MILWAUKEE, WI, 53233
PHONE: (414) 347-1607
EMAIL: MMCCARTHY@EMCSINC.COM

STANDARD ABBREVIATIONS


A.D.T	AVERAGE DAILY TRAFFIC
A.A.D.T	ANNUAL AVERAGE DAILY TRAFFIC
D.H.V	DESIGN HOURLY VOLUME
D.D	DIRECTIONAL DISTRIBUTION
ESALS	EQUIVALENT SINGLE AXLE LOADS
EX	EXISTING
PC	POINT OF CURVATURE
PI	POINT OF INTERSECTION
PT	POINT OF TANGENCY
SI	SLOPE INTERCEPT
STA	STATION
VCL	VERTICAL CURVE LENGTH
VPC	VERTICAL POINT OF CURVATURE
VPI	VERTICAL POINT OF INTERSECTION
VPT	VERTICAL POINT OF TANGENCY



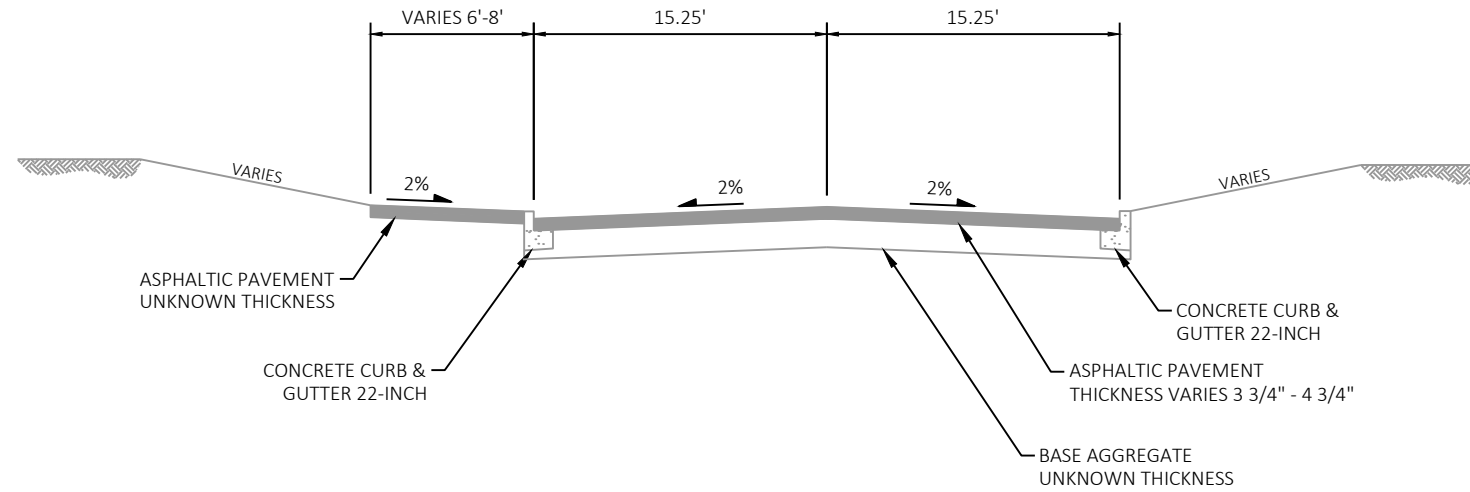


EXISTING TYPICAL SECTION - MILL ROAD

STA 1+00 - 1+25
STA 2+05 - 2+30

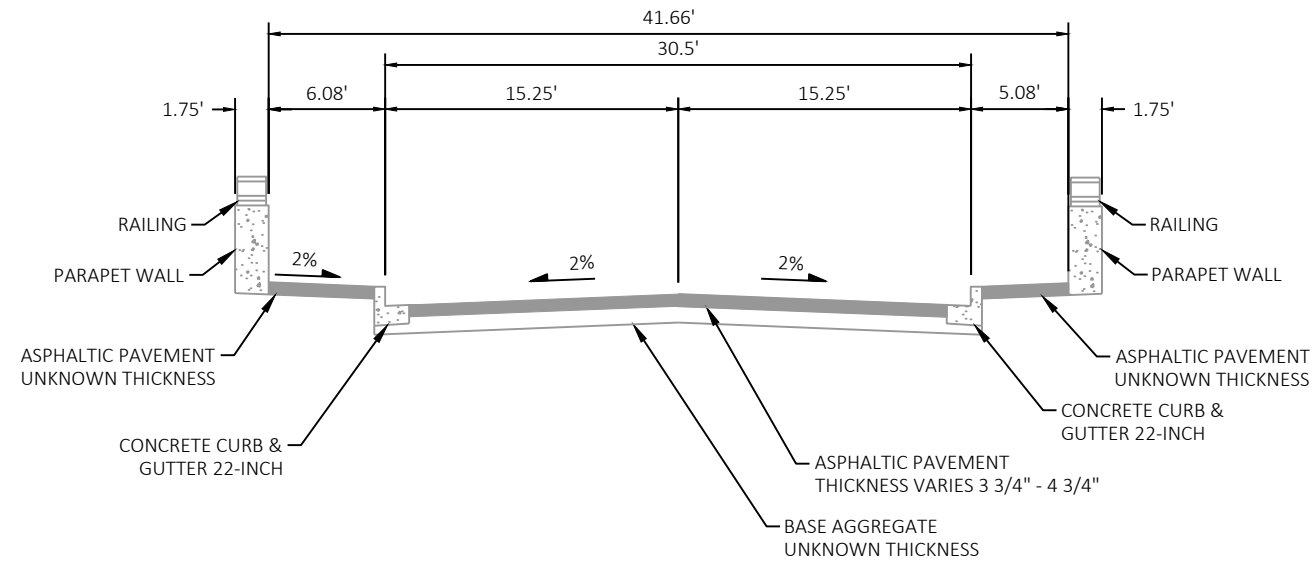

EXISTING TYPICAL SECTION - MILL ROAD


STA 1+25 - 2+05

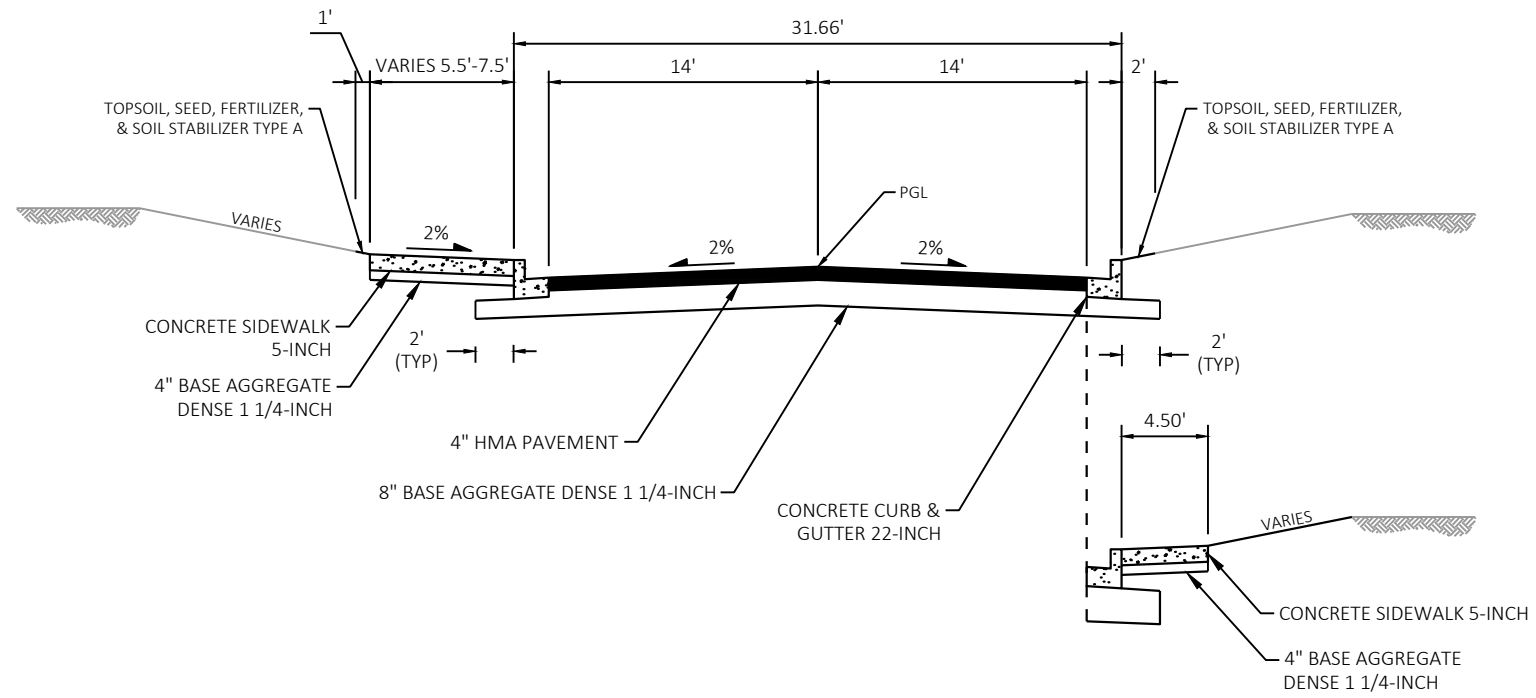

PROPOSED TYPICAL SECTION - MILL ROAD



STA 1+00 - 1+25
STA 2+05 - 2+30


STA 1+15 - 1+25
STA 2+05 - 2+15

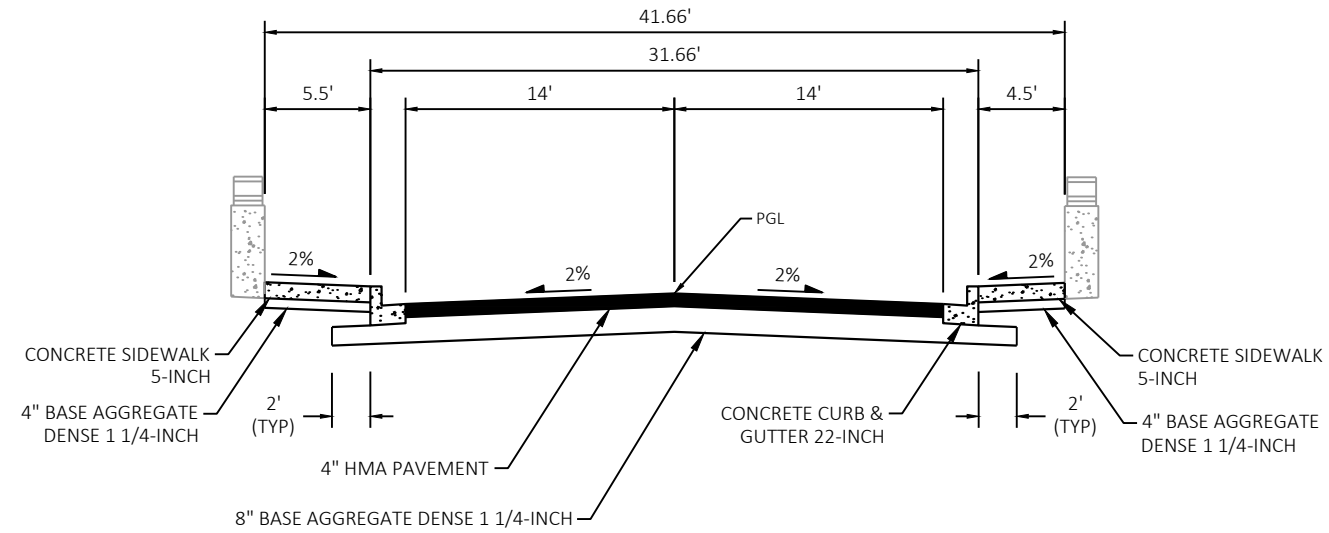



PROPOSED TYPICAL SECTION - MILL ROAD

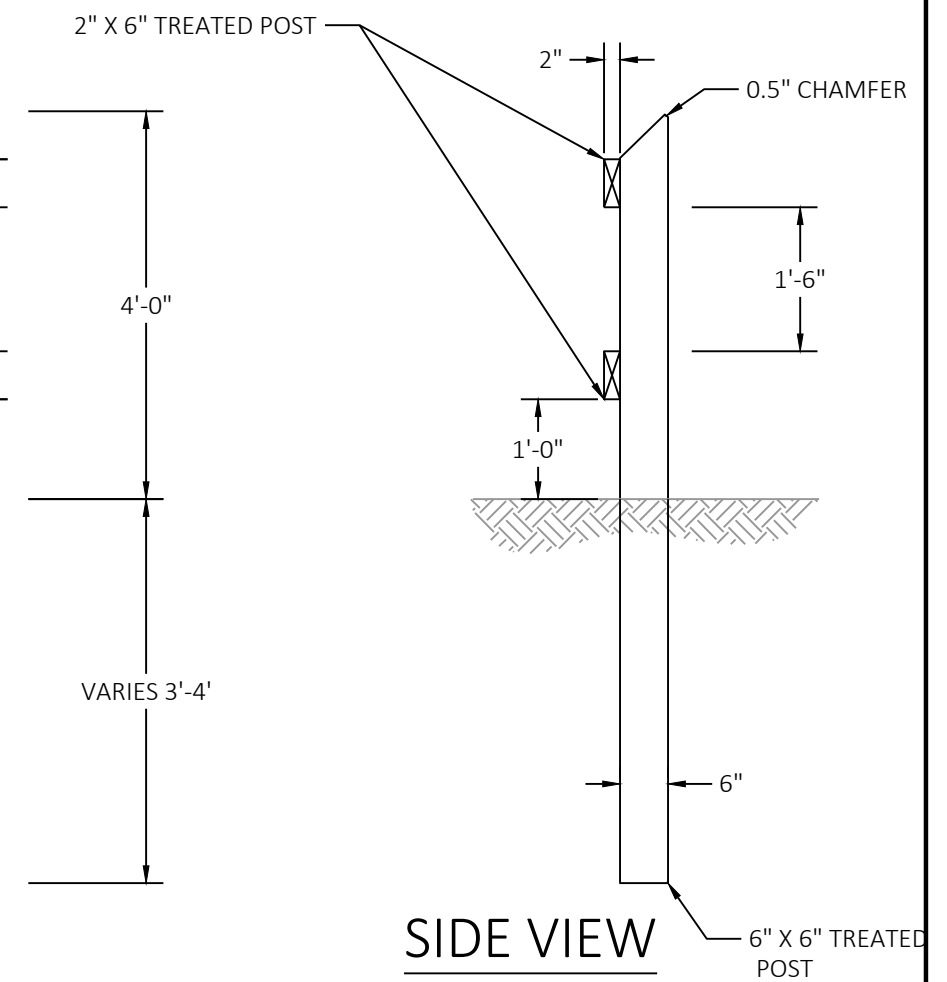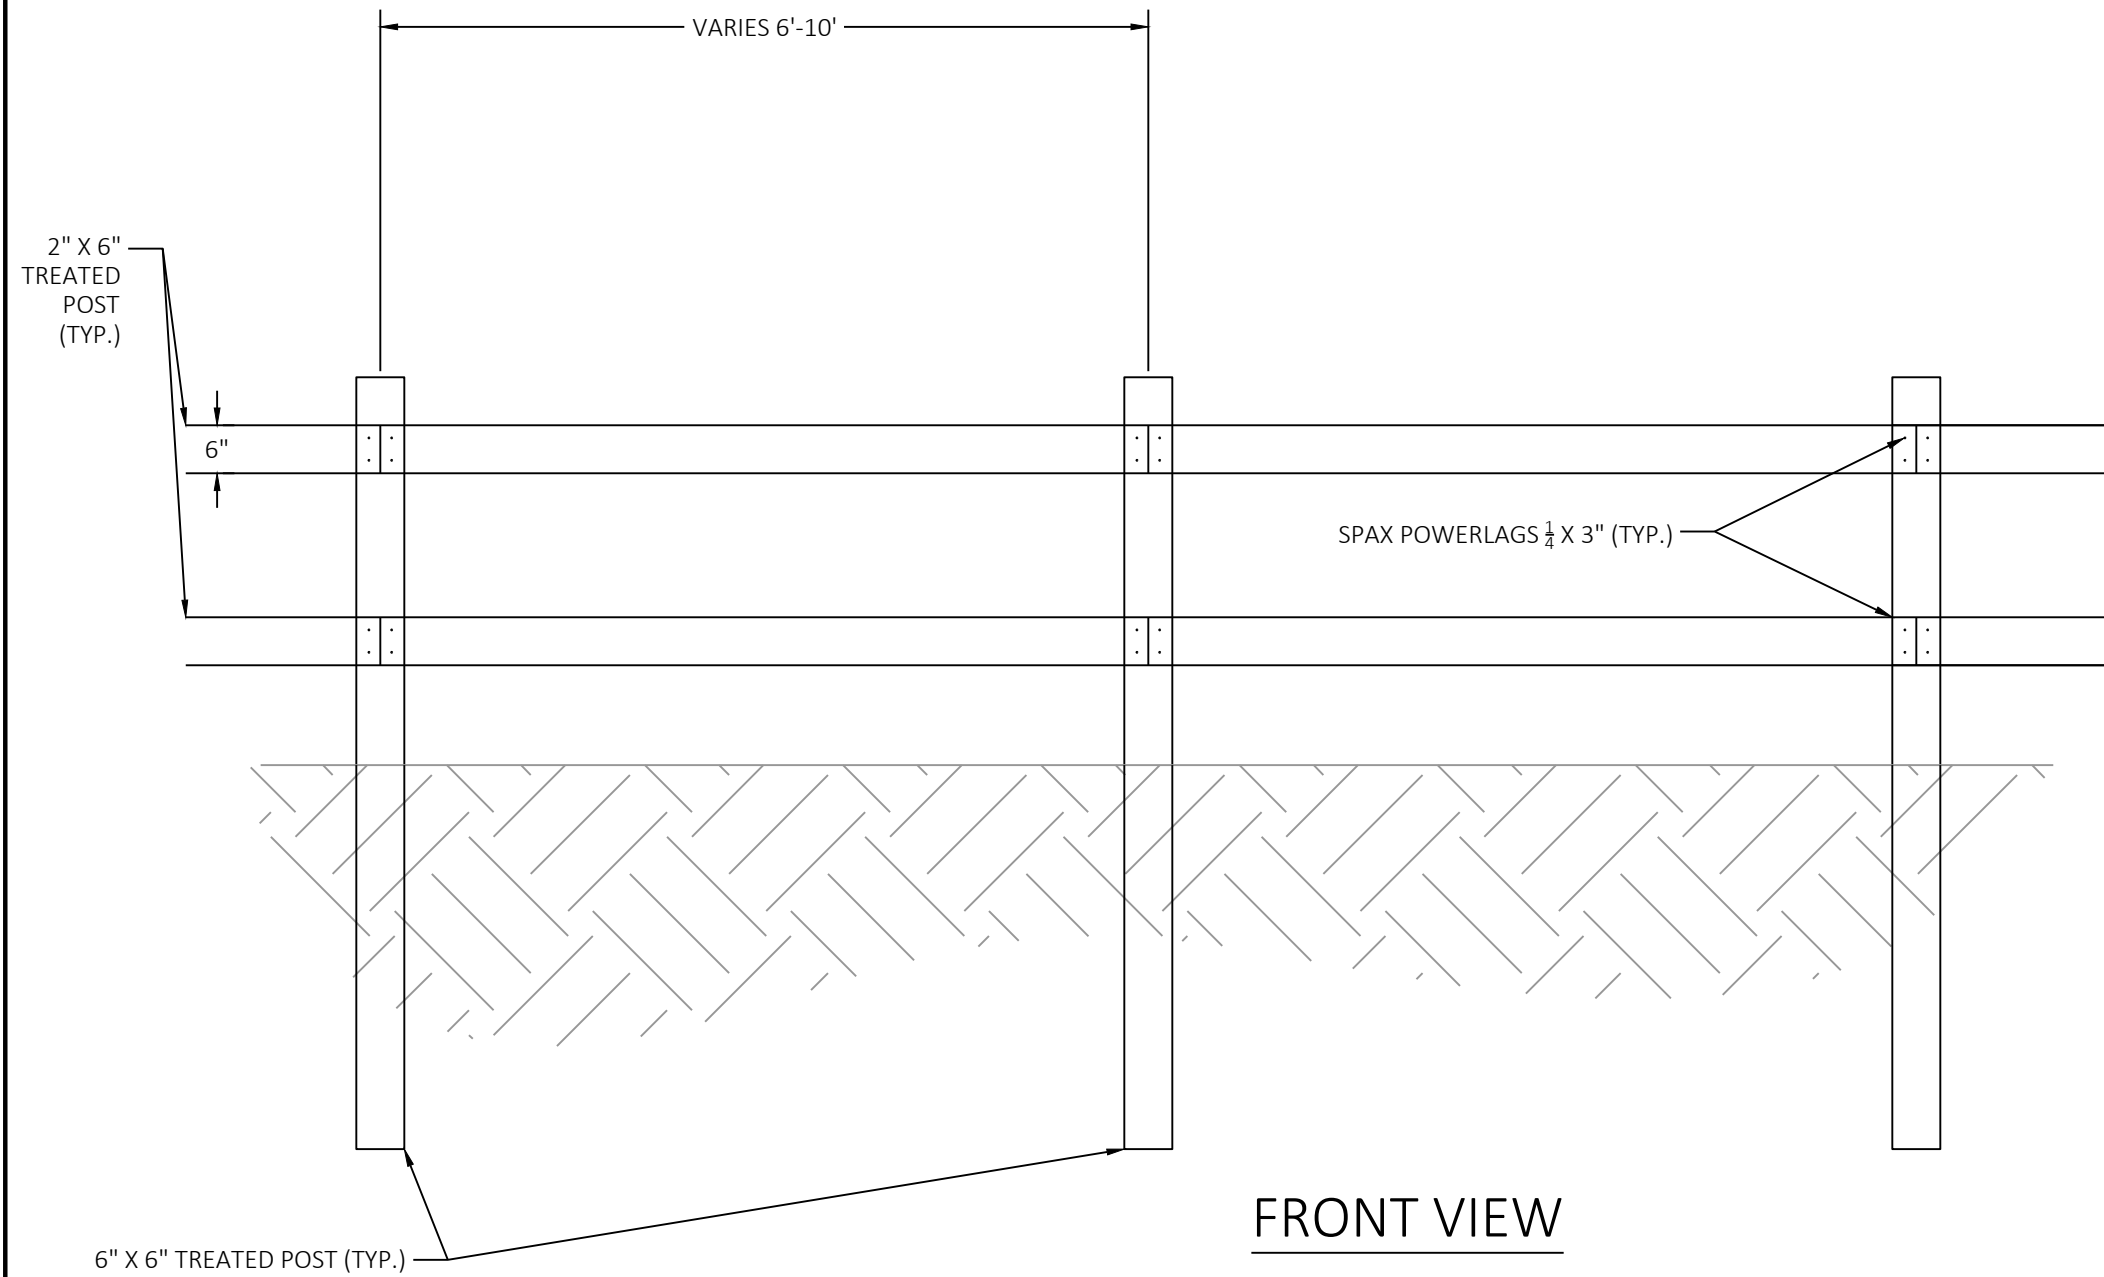
STA 1+25 - 2+05

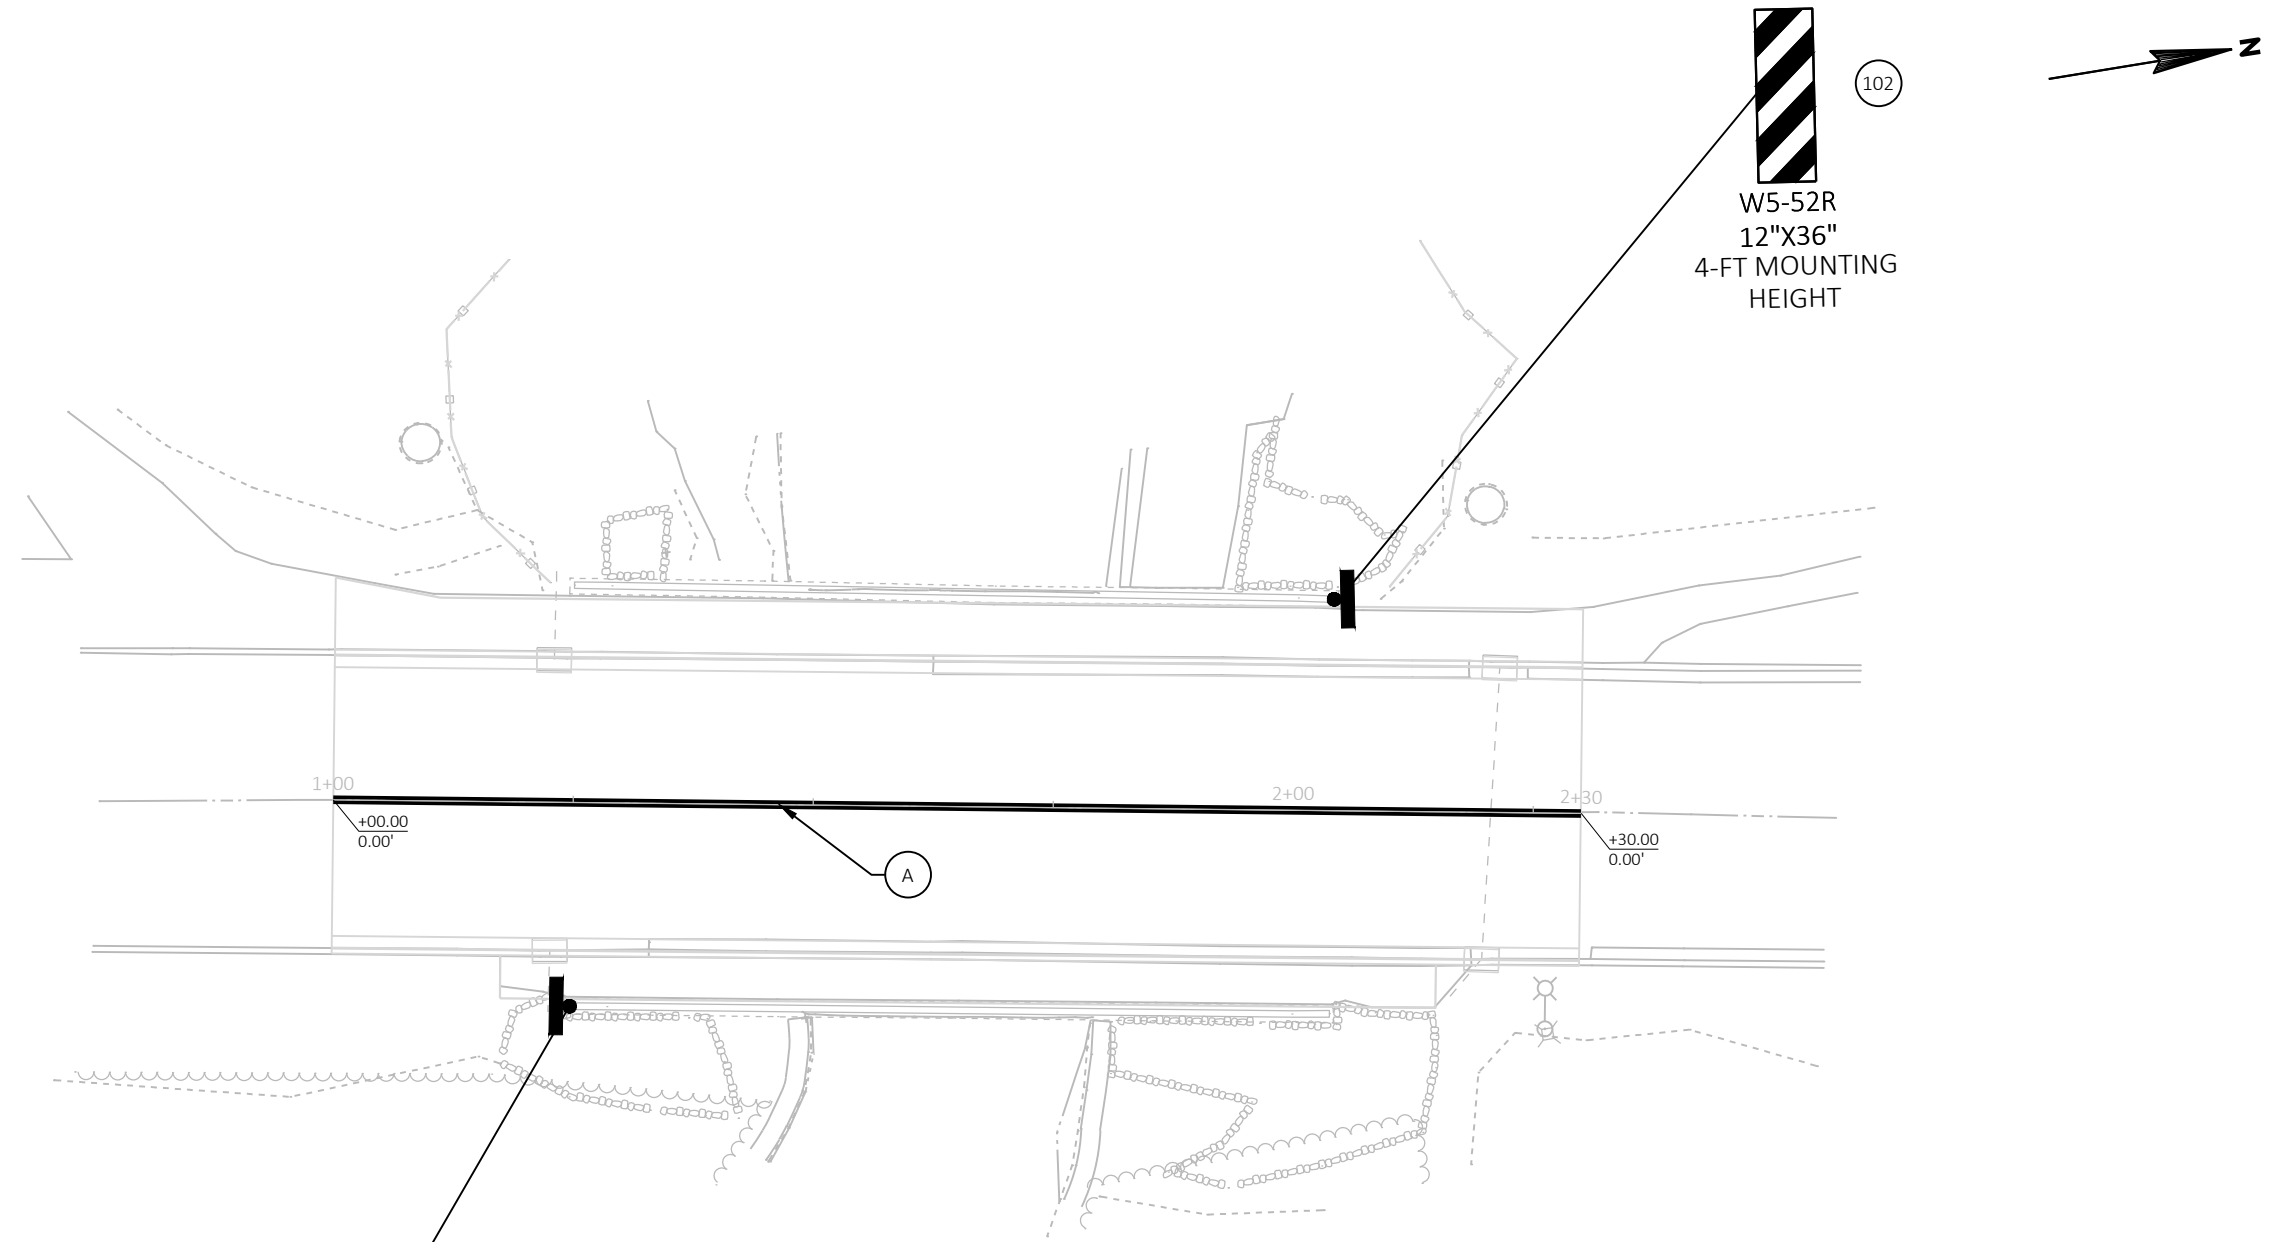











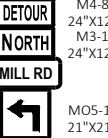
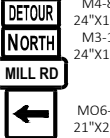

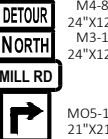

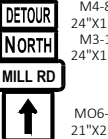
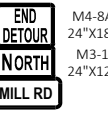
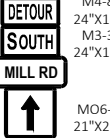

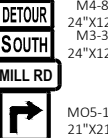
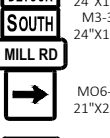
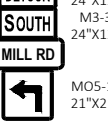


 


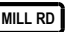

 (102)
 W5-52R
 12"X36"
 4-FT MOUNTING
 HEIGHT


 (101)
 W5-52R
 12"X36"
 4-FT MOUNTING
 HEIGHT

- LEGEND**
- (A) MARKING LINE EPOXY 4-INCH (DOUBLE YELLOW)
 -  PROPOSED SIGN MOUNTED ON POST
 - (XXX) DENOTES SIGN NUMBER


LEGEND

- VEHICLE DETOUR ROUTE 
- PROJECT LIMITS 
- SIGN ON TEMPORARY SUPPORT 
- TYPE III BARRICADE WITH SIGN WITH TYPE A LIGHTS 
- TYPE III BARRICADE WITH TYPE A LIGHTS 

1  48"x48"	2  48"x48"	3  48"x48"
4  M4-8 24"x12" M3-1 24"x12" MOS-1L 21"x21"	5  M4-8 24"x12" M3-1 24"x12" MO6-1 21"x21"	6  M4-8 24"x12" M3-1 24"x12"
7  M4-8 24"x12" M3-1 24"x12" MOS-1R 21"x21"	8  M4-8 24"x12" M3-1 24"x12" MO6-1 21"x21"	9  M4-8 24"x12" M3-1 24"x12" MO6-1 21"x21"
10  M4-8A 24"x18" M3-1 24"x12"	11  M4-8 24"x12" M3-3 24"x12" MO6-1 21"x21"	12  M4-8 24"x12" M3-3 24"x12"
13  M4-8 24"x12" M3-3 24"x12" MOS-1R 21"x21"	14  M4-8 24"x12" M3-3 24"x12" MO6-1 21"x21"	15  M4-8 24"x12" M3-3 24"x12" MOS-1L 21"x21"
16  M4-8 24"x12" M3-3 24"x12" MO6-1 21"x21"	17  M4-8A 24"x18" M3-3 24"x12"	18  R11-2 48"x30"
19  48"x48"	20  48"x48"	 XX" x XX" ORANGE BACKGROUND WITH 6" BLACK LETTERS. PAID FOR AS FIXED MESSAGE SIGN

GENERAL NOTES

- ADJUST NUMBER, LOCATION, AND SPACING OF ALL SIGNS AND DEVICES TO FIT FIELD CONDITIONS AS APPROVED BY THE ENGINEER.
- ALL DIRECTIONAL ARROWS SHALL HAVE AN ORANGE BACKGROUND
- SEE S.D.D. "BARRICADES AND SIGNS FOR MAINLINE, DETOUR, ON RAMP, OFF RAMP CLOSURES AND ADVANCE WIDTH RESTRICTION" FOR SIGN LAYOUT AND SPACING
- SEE S.D.D. "BARRICADES AND SIGNS FOR MAINLINE CLOSURES" FOR BARRICADE LAYOUT AND SPACING

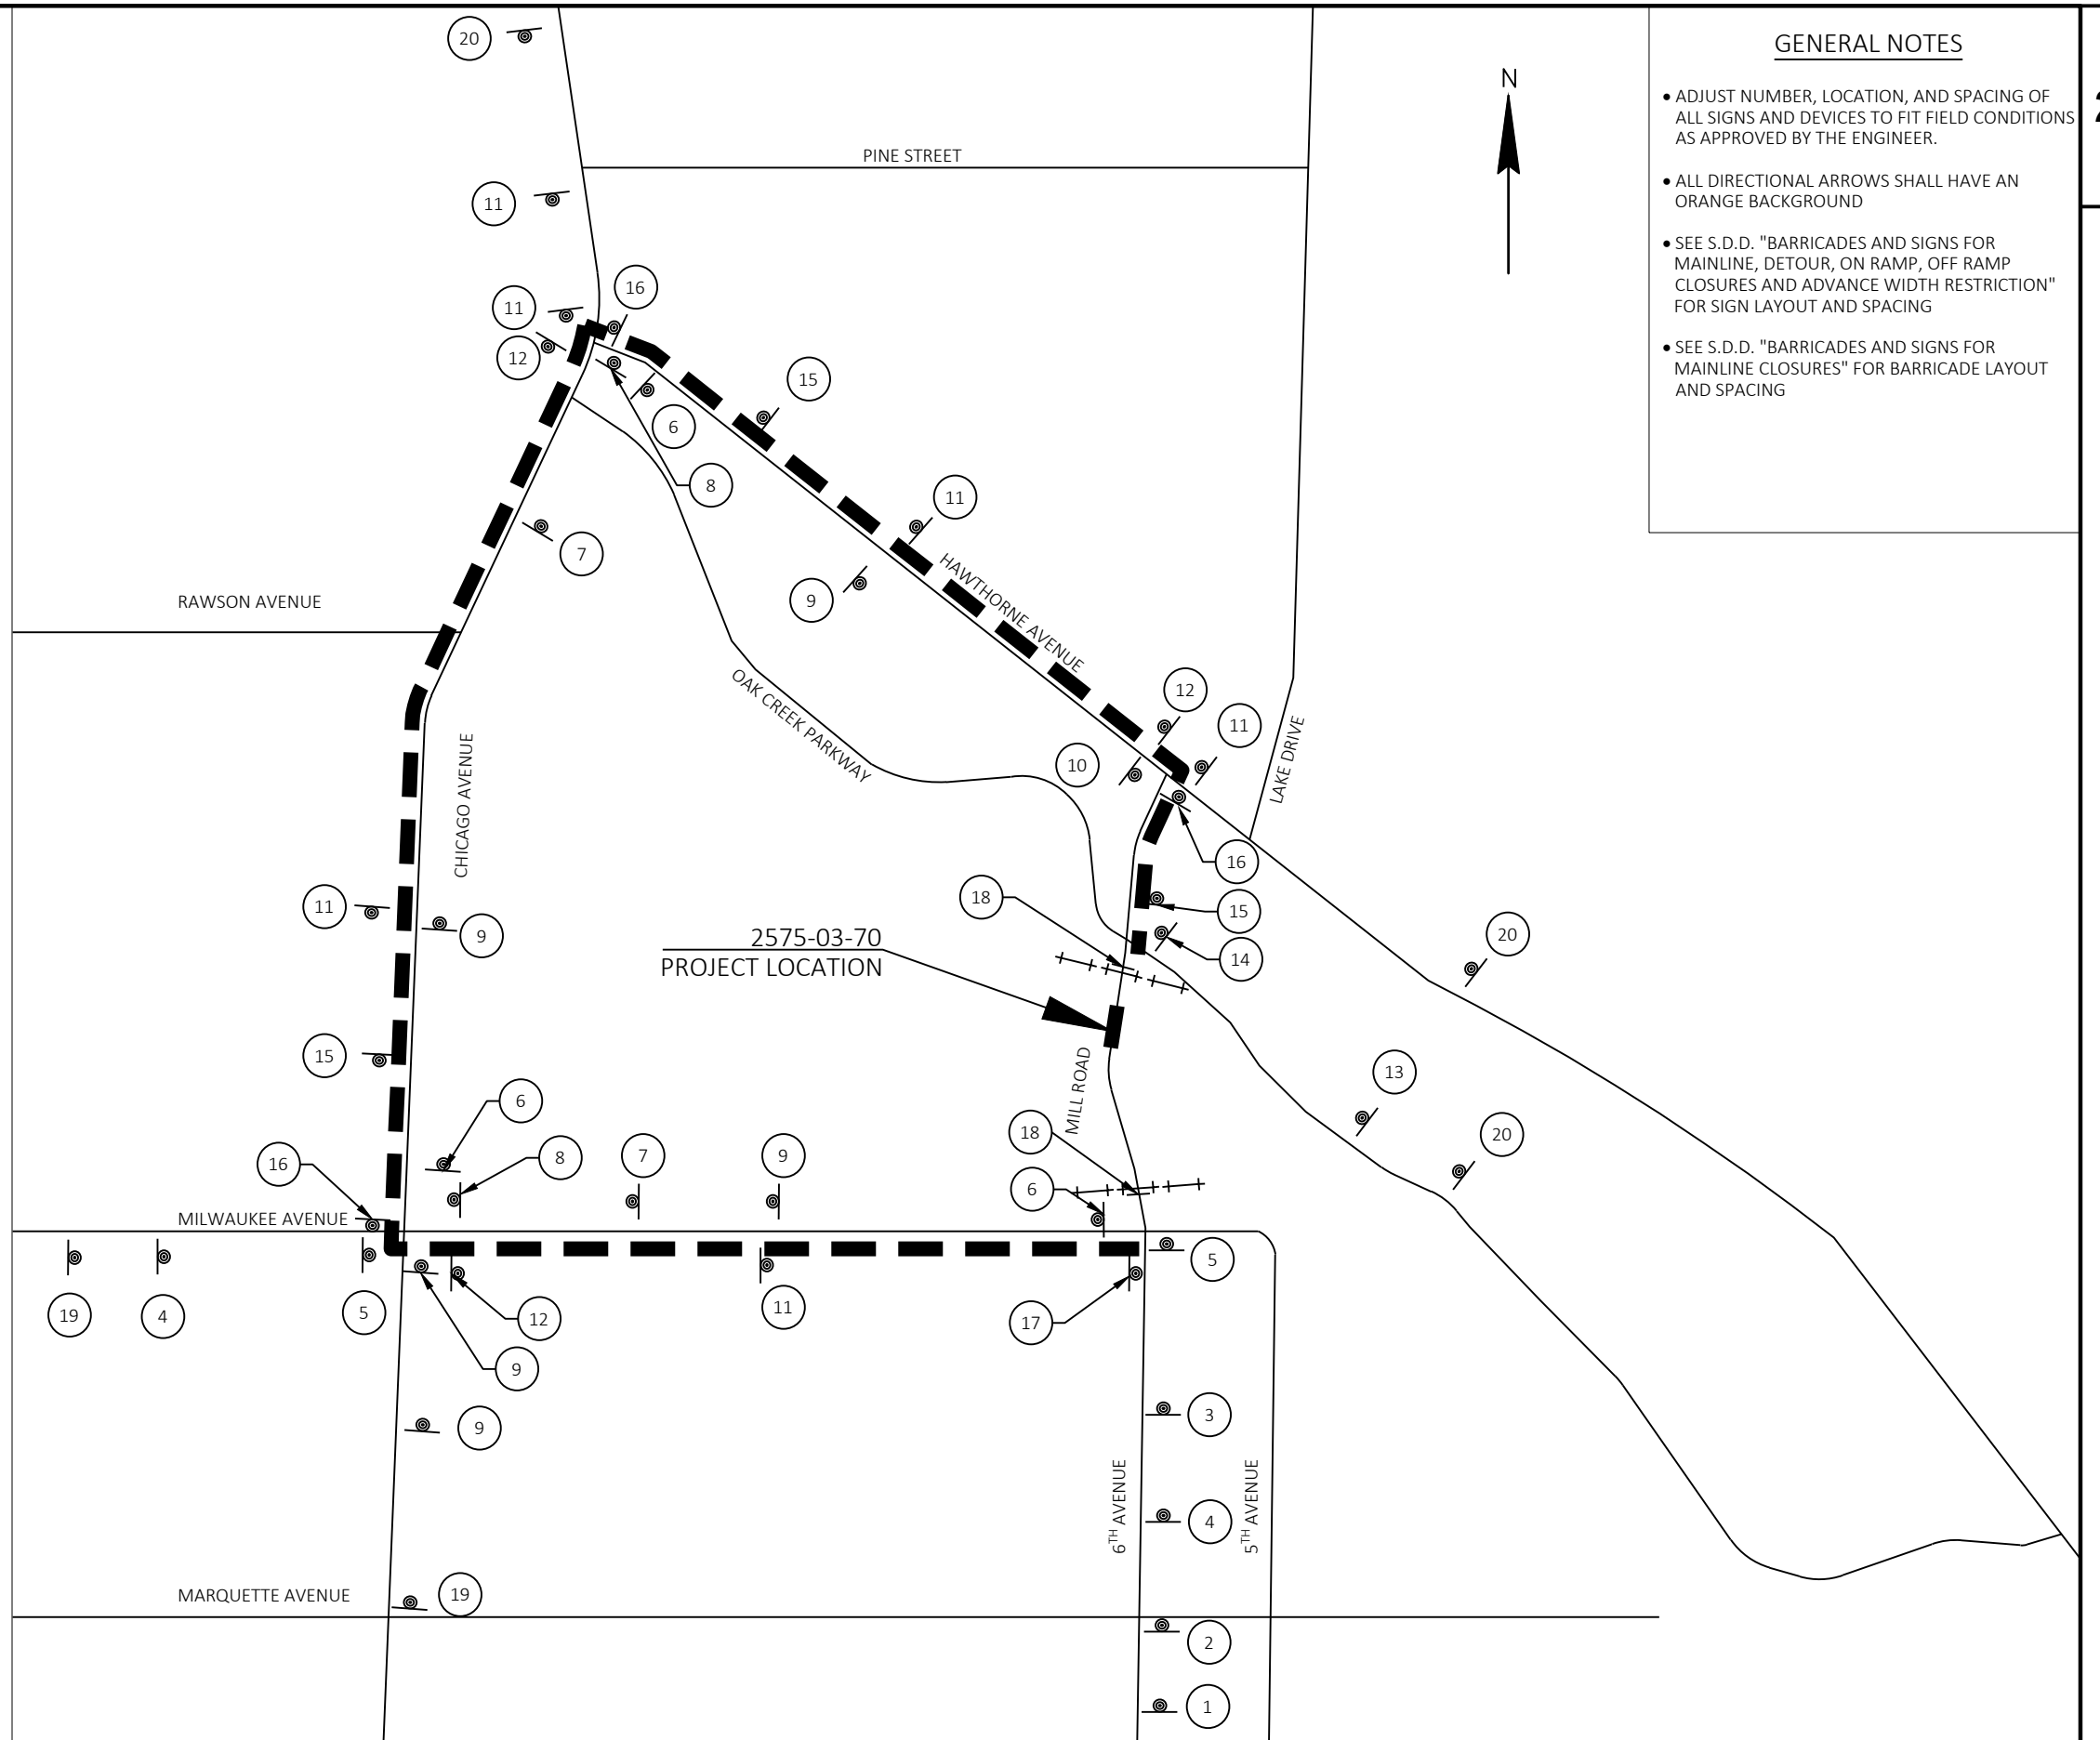

LEGEND

BICYCLE DETOUR ROUTE



PROJECT LIMITS



SIGN ON TEMPORARY SUPPORT



TYPE II BARRICADE WITH SIGN WITH TYPE A LIGHTS



1



R9-9
24"x12"

3



M4-9CR
30"x24"

5




M4-8A
24"x18"

2



M4-9CL
30"x24"

4

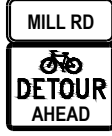


M4-9CA
30"x24"



XX" x XX"

GENERAL NOTES

- ADJUST NUMBER, LOCATION, AND SPACING OF ALL SIGNS AND DEVICES TO FIT FIELD CONDITIONS AS APPROVED BY THE ENGINEER.

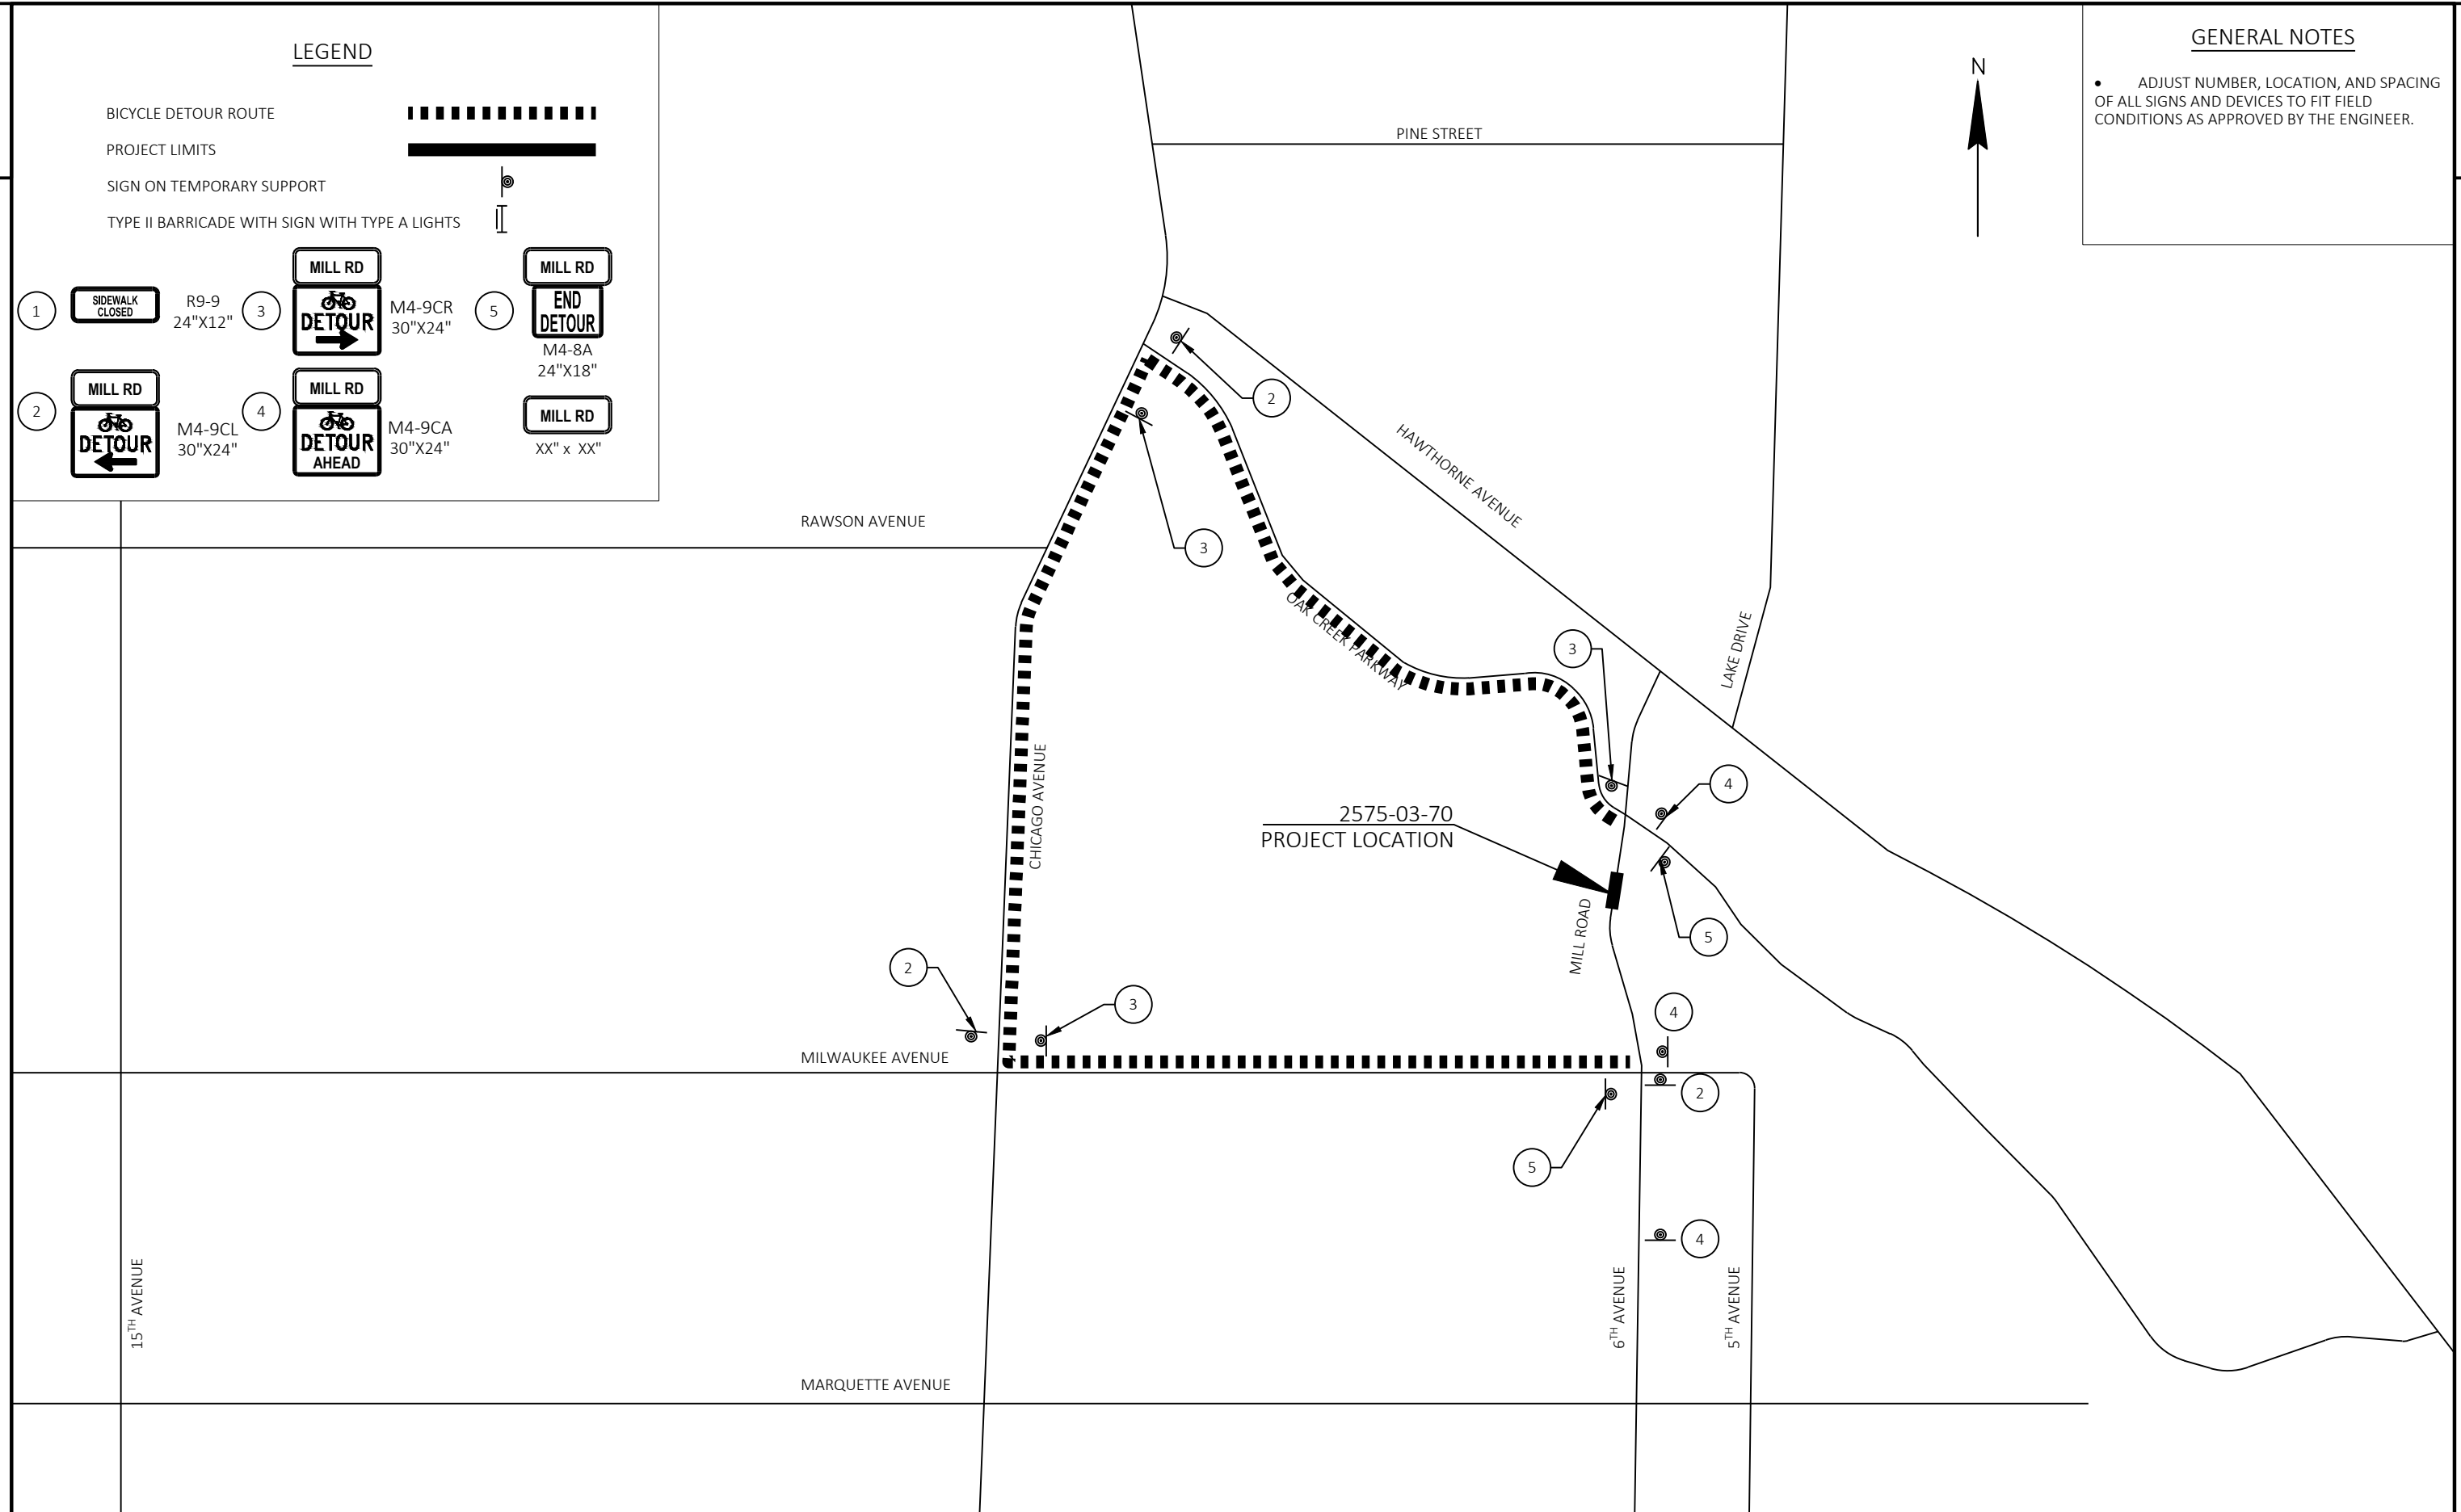




CP #500
 CHIS T IN CURB
 FLANGE
 N: 253478.35
 E: 621000.15
 ELEV: 617.06



CP #501
 SET MAG NAIL
 STA: 0+88.52
 24.56' LT
 N: 253478.35
 E: 621000.15
 ELEV: 617.98

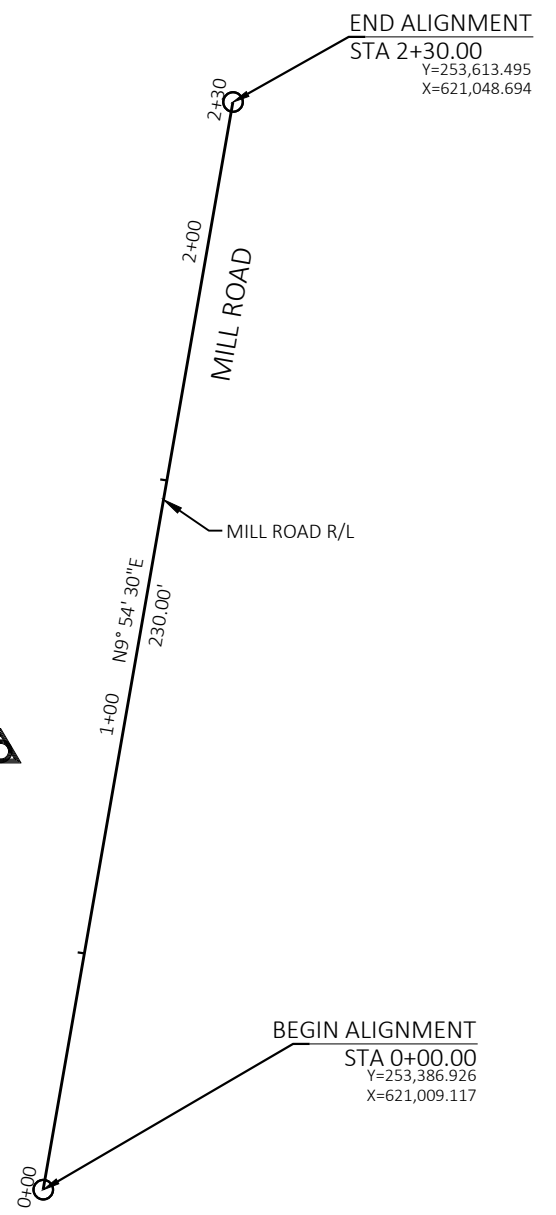

Estimate Of Quantities

2575-03-70

Line	Item	Item Description	Unit	Total	Qty
0002	204.0150	Removing Curb & Gutter	LF	260.000	260.000
0004	204.0170	Removing Fence	LF	84.000	84.000
0006	205.0100	Excavation Common	CY	169.000	169.000
0008	206.1000	Excavation for Structures Bridges (structure) 01. B-40-936	LS	1.000	1.000
0010	213.0100	Finishing Roadway (project) 01. 2575-03-70	EACH	1.000	1.000
0012	305.0120	Base Aggregate Dense 1 1/4-Inch	TON	281.000	281.000
0014	455.0605	Tack Coat	GAL	64.000	64.000
0016	460.2000	Incentive Density HMA Pavement	DOL	70.000	70.000
0018	460.5223	HMA Pavement 3 LT 58-28 S	TON	64.000	64.000
0020	460.5225	HMA Pavement 5 LT 58-28 S	TON	38.000	38.000
0022	502.0100	Concrete Masonry Bridges	CY	2.000	2.000
0024	502.3205	Pigmented Surface Sealer Reseal	SY	74.000	74.000
0026	502.4205	Adhesive Anchors No. 5 Bar	EACH	46.000	46.000
0028	505.0400	Bar Steel Reinforcement HS Structures	LB	400.000	400.000
0030	509.1500	Concrete Surface Repair	SF	60.000	60.000
0032	509.9025.S	Epoxy Injection Crack Repair	LF	300.000	300.000
0034	511.1100	Temporary Shoring	SF	108.000	108.000
0036	517.1801.S	Structure Repainting Recycled Abrasive (structure) 01. B-40-936	EACH	1.000	1.000
0038	517.4501.S	Negative Pressure Containment and Collection of Waste Materials (structure) 01. B-40-936	EACH	1.000	1.000
0040	517.6001.S	Portable Decontamination Facility	EACH	1.000	1.000
0042	601.0322	Concrete Curb & Gutter 22-Inch	LF	260.000	260.000
0044	602.0410	Concrete Sidewalk 5-Inch	SF	1,164.000	1,164.000
0046	606.0300	Riprap Heavy	CY	36.000	36.000
0048	611.0430	Reconstructing Inlets	EACH	4.000	4.000
0050	611.9710	Salvaged Inlet Covers	EACH	4.000	4.000
0052	619.1000	Mobilization	EACH	1.000	1.000
0054	624.0100	Water	MGAL	6.300	6.300
0056	625.0100	Topsoil	SY	9.000	9.000
0058	628.1504	Silt Fence	LF	140.000	140.000
0060	628.1520	Silt Fence Maintenance	LF	140.000	140.000
0062	628.6505	Soil Stabilizer Type A	ACRE	0.200	0.200
0064	628.7005	Inlet Protection Type A	EACH	4.000	4.000
0066	628.7015	Inlet Protection Type C	EACH	4.000	4.000
0068	629.0210	Fertilizer Type B	CWT	0.200	0.200
0070	630.0130	Seeding Mixture No. 30	LB	2.000	2.000
0072	630.0500	Seed Water	MGAL	0.300	0.300
0074	634.0808	Posts Tubular Steel 2x2-Inch X 8-FT	EACH	2.000	2.000
0076	637.2230	Signs Type II Reflective F	SF	6.000	6.000
0078	642.5001	Field Office Type B	EACH	1.000	1.000
0080	643.0410	Traffic Control Barricades Type II	DAY	484.000	484.000
0082	643.0420	Traffic Control Barricades Type III	DAY	726.000	726.000
0084	643.0705	Traffic Control Warning Lights Type A	DAY	2,420.000	2,420.000
0086	643.0900	Traffic Control Signs	DAY	16,577.000	16,577.000
0088	643.1000	Traffic Control Signs Fixed Message	SF	76.000	76.000
0090	643.5000	Traffic Control	EACH	1.000	1.000
0092	645.0120	Geotextile Type HR	SY	80.000	80.000
0094	646.1020	Marking Line Epoxy 4-Inch	LF	260.000	260.000
0096	650.4500	Construction Staking Subgrade	LF	130.000	130.000

Estimate Of Quantities

2575-03-70

Line	Item	Item Description	Unit	Total	Qty
0098	650.5000	Construction Staking Base	LF	130.000	130.000
0100	650.5500	Construction Staking Curb Gutter and Curb & Gutter	LF	260.000	260.000
0102	650.9910	Construction Staking Supplemental Control (project) 01. 2575-03-70	LS	1.000	1.000
0104	690.0150	Sawing Asphalt	LF	76.000	76.000
0106	999.2000.S	Installing and Maintaining Bird Deterrent System (Station) 01. 1+65	EACH	1.000	1.000
0108	SPV.0090	Special 01. FENCE WOOD RAIL	LF	84.000	84.000
0110	SPV.0165	Special 01. Replacing Limestone Masonry Endwall	SF	53.000	53.000
0112	SPV.0165	Special 02. Salvage and Replace Limestone Fascia Blocks	SF	1,310.000	1,310.000
0114	SPV.0165	Special 03. Limstone Masonry Pointing	SF	53.000	53.000

3

3

REMOVAL ITEMS						
CATEGORY	STAGE	LOCATION	STATION TO STATION	REMOVING CURB & GUTTER LF	REMOVING FENCE LF	
0010	1	MILL RD	1+00 - 2+30	260	84	
PROJECT TOTAL				260	84	

ASPHALTIC ITEMS						
CATEGORY	STAGE	LOCATION	STATION TO STATION	TACK COAT GAL	HMA PAVEMENT 3 LT 58-28 S TON	HMA PAVEMENT 5 LT 58-28 S TON
0010	1	MILL RD	1+00 - 2+30	64	64	38
PROJECT TOTAL				64	64	38

TYPE II SIGNS AND SUPPORTS										
CATEGORY	SIGN NUMBER	SIGN CODE	SIGN SIZE	SIGN TYPE	IN	X	IN	POSTS TUBULAR STEEL 2X2-INCH X 8-FT EACH	SIGNS TYPE II REFLECTIVE SF	
0010	101	W5-52R	2S	II	12	X	36	1	3	
	102	W5-52R	2S	II	12	X	36	1	3	
PROJECT TOTAL								2	6	

CONSTRUCTION STAKING							
CATEGORY	LOCATION	STATION TO STATION	LF	LF	LF	LS	
0010	MILL RD	1+00 - 2+30	130	130	260	1	
PROJECT TOTAL			130	130	260	1	

RECONSTRUCTING MANHOLES & INLETS					
CATEGORY	STAGE	LOCATION	RECONSTRUCTING INLETS EACH	SALVAGED INLET COVERS EACH	
0010	1	MILL RD	4	4	
PROJECT TOTAL			4	4	

EARTHWORK SUMMARY							
DIVISION	STATION TO STATION	LOCATION	205.0100 EXCAVATION COMMON (CY)	SALVAGED/UNUSABLE PAVEMENT (CY)	AVAILABLE MATERIAL	MASS ORDNATE +/-	WASTE
1	1+00 - 2+30	MILL RD	169	69	100	100	100
PROJECT TOTAL			169	69	100	100	100

NOTE
 1) Common Excavation is the sum of the Cut and EBS Excavation columns.
 2) Salvaged/Unusable Pavement Material is included in Cut.
 3) EBS Excavation to be backfilled with Select Borrow material. Note: this is designers choice, can be backfilled with Borrow , or Cut as well.
 4) Salvaged/Unusable Pavement Material is the existing concrete and asphalt pavement volume, not available for fill (material to be wasted)
 5) Available Material = Cut - Salvaged/Unusable Pavement Material (0 if negative)
 6) The Mass Ordinate + or - Qty calculated for the Division. Plus quantity indicates an excess of material within the Division
 Minus indicates a shortage of material within the Division.
 7) Waste (fill in noted as needed)

BASE AGGREGATE ITEMS				
CATEGORY	STAGE	LOCATION	STATION TO STATION	TON
0010	1	MILL RD	1+00 - 2+30	281
PROJECT TOTAL				281

CONCRETE SIDEWALK				
CATEGORY	STAGE	LOCATION	STATION TO STATION	SF
0010	1	MILL RD	1+00 - 2+30	1,164
PROJECT TOTAL				1,164

SAWING				
CATEGORY	STAGE	LOCATION	STATION TO STATION	LF
0010	1	MILL RD	1+00 - 2+30	76
PROJECT TOTAL				76

CONCRETE CURB & GUTTER				
CATEGORY	STAGE	LOCATION	STATION TO STATION	LF
0010	1	MILL RD	1+00 - 2+30	260
PROJECT TOTAL				260

MOBILIZATION			
CATEGORY	STAGE	LOCATION	EACH
0010	ALL	PROJECT	1
PROJECT TOTAL			1

FIELD OFFICE			
CATEGORY	STAGE	LOCATION	EACH
0010	ALL	PROJECT	1
PROJECT TOTAL			1

EROSION CONTROL ITEMS

CATEGORY	LOCATION	STATION TO STATION	SILT FENCE MAINTENANCE	
			LF	LF
0010	MILL RD	1+00 - 2+30	110	110
	UNDISTRIBUTED		30	30
PROJECT TOTAL			140	140

TRAFFIC CONTROL ITEMS- VEHICLE DETOUR

CATEGORY	LOCATION	643.0420		643.0705*		643.0900*	
		TRAFFIC CONTROL BARRICADES		TRAFFIC CONTROL WARNING LIGHTS		TRAFFIC CONTROL SIGNS	
		NO.	DAY	NO.	DAY	NO.	DAY
0010	MILL RD	6	726	12	1,452	17	2,057
	HAWTHORN AVE	--	--	--	--	23	2,783
	CHICAGO AVE	--	--	--	--	38	4,598
	MILWAUKEE AVE	--	--	--	--	26	3,146
	OAK CREEK PKWY	--	--	--	--	8	968
PROJECT TOTAL		726		1,452		13,552	

TRAFFIC CONTROL ITEMS- BICYCLE DETOUR

CATEGORY	LOCATION	643.0900*	
		NO.	DAY
0010	MILL RD	3	363
	HAWTHORNE AVE	--	--
	CHICAGO AVE	2	242
	MILWAUKEE AVE	3	363
	OAK CREEK PKWY	3	363
PROJECT TOTAL		1,331	

*ADDITIONAL QUANTITIES SHOWN ELSEWHERE

*ADDITIONAL QUANTITIES SHOWN ELSEWHERE

TRAFFIC CONTROL ITEMS- PEDESTRIAN DETOUR

CATEGORY	LOCATION	643.0410		643.0705*		643.0900*	
		TRAFFIC CONTROL BARRICADES		TRAFFIC CONTROL WARNING LIGHTS		TRAFFIC CONTROL SIGNS	
		NUMBER OF CYCLES	NO.	DAY	NO.	DAY	NO.
0010	MILL RD	4	484	8	968	6	726
	HAWTHORNE AVE	--	--	--	--	2	242
	CHICAGO AVE	--	--	--	--	2	242
	MILWAUKEE AVE	--	--	--	--	2	242
	OAK CREEK PKWY	--	--	--	--	2	242
PROJECT TOTAL		484		968		1,694	

*ADDITIONAL QUANTITIES SHOWN ELSEWHERE

TRAFFIC CONTROL SIGNS FIXED MESSAGE

CATEGORY	LOCATION	NUMBER REQUIRED	643.1000		SIGN MESSAGE
			SIZE W X H FT X	SF	
0010	MILL RD	9	6"x24"	9.00	MILL RD
	HAWTHORN AVE	11	6"x24"	11.00	MILL RD
	CHICAGO AVE	18	6"x24"	18.00	MILL RD
	MILWAUKEE AVE	15	6"x24"	15.00	MILL RD
	OAK CREEK PKWY	8	6"x24"	8.00	MILL RD
					MILL RD BRIDGE
	MILL RD	2	30"X36"	15.00	CLOSED
PROJECT TOTAL				76.00	

INLET PROTECTION

CATEGORY	LOCATION	STATION TO STATION	628.7005		628.7015	
			INLET PROTECTION TYPE A EACH	INLET PROTECTION TYPE C EACH		
0010	MILL RD	1+00 - 2+30	4	4		
PROJECT TOTAL			4	4		

TRAFFIC CONTROL

CATEGORY	STAGE	LOCATION	643.5000	
			TRAFFIC CONTROL EACH	
0010	ALL	PROJECT	1	
PROJECT TOTAL			1	

FINISHING ROADWAY

CATEGORY	STAGE	LOCATION	213.0100	
			FINISHING ROADWAY (PROJECT) EACH	
0010	ALL	PROJECT	1	
PROJECT TOTAL			1	

LONG LINE PAVEMENT MARKING ITEMS

CATEGORY	STAGE	LOCATION	STATION TO STATION	646.1020 MARKING LINE EPOXY 4-INCH DOUBLE YELLOW	
				LF	
0010	1	MILL RD	1+00 - 2+30	260	
PROJECT TOTAL				260	

RESTORATION ITEMS

CATEGORY	LOCATION	STATION TO STATION	625.0100		628.6505		629.0210		630.0130		630.0500	
			SOIL STABILIZER		FERTILIZER		SEEDING					
			TOPSOIL SY	TYPE A ACRE	B CWT	TYPE	MIXTURE NO.	30 LB	SEED WATER MGAL			
0010	MILL RD	1+00 - 2+30	7	0.1	0.1	1	0.2					
	UNDISTRIBUTED		2	0.1	0.1	1	0.1					
PROJECT TOTAL			9	0.2	0.2	2	0.3					

WATER



CATEGORY	STAGE	LOCATION	624.0100	
			MGAL	
0010	ALL	PROJECT-BASE COMPACTION	5.6	
		PROJECT-COMMON EXCAVATION	0.7	
PROJECT TOTAL			6.3	

FENCING ITEMS

CATEGORY	STAGE	LOCATION	STATION TO STATION	SPV.0090.01 FENCE WOOD RAIL	
				LF	
0010	1	MILL RD	1+00 - 2+30	84	
PROJECT TOTAL				84	


BENCHMARKS			
NO.	STATION	ELEV.	DESCRIPTION
501	0+88.52	617.98	MAG NAIL
600	2+04.26	617.83	CHIS X ON NW BOLT OF BRIDGE RAIL

LEGEND	
	CONCRETE SIDEWALK 5-INCH
	CONCRETE CURB & GUTTER 22-INCH
	INLET PROTECTION TYPE A
	INLET PROTECTION TYPE C
	EXCLUSION FENCE

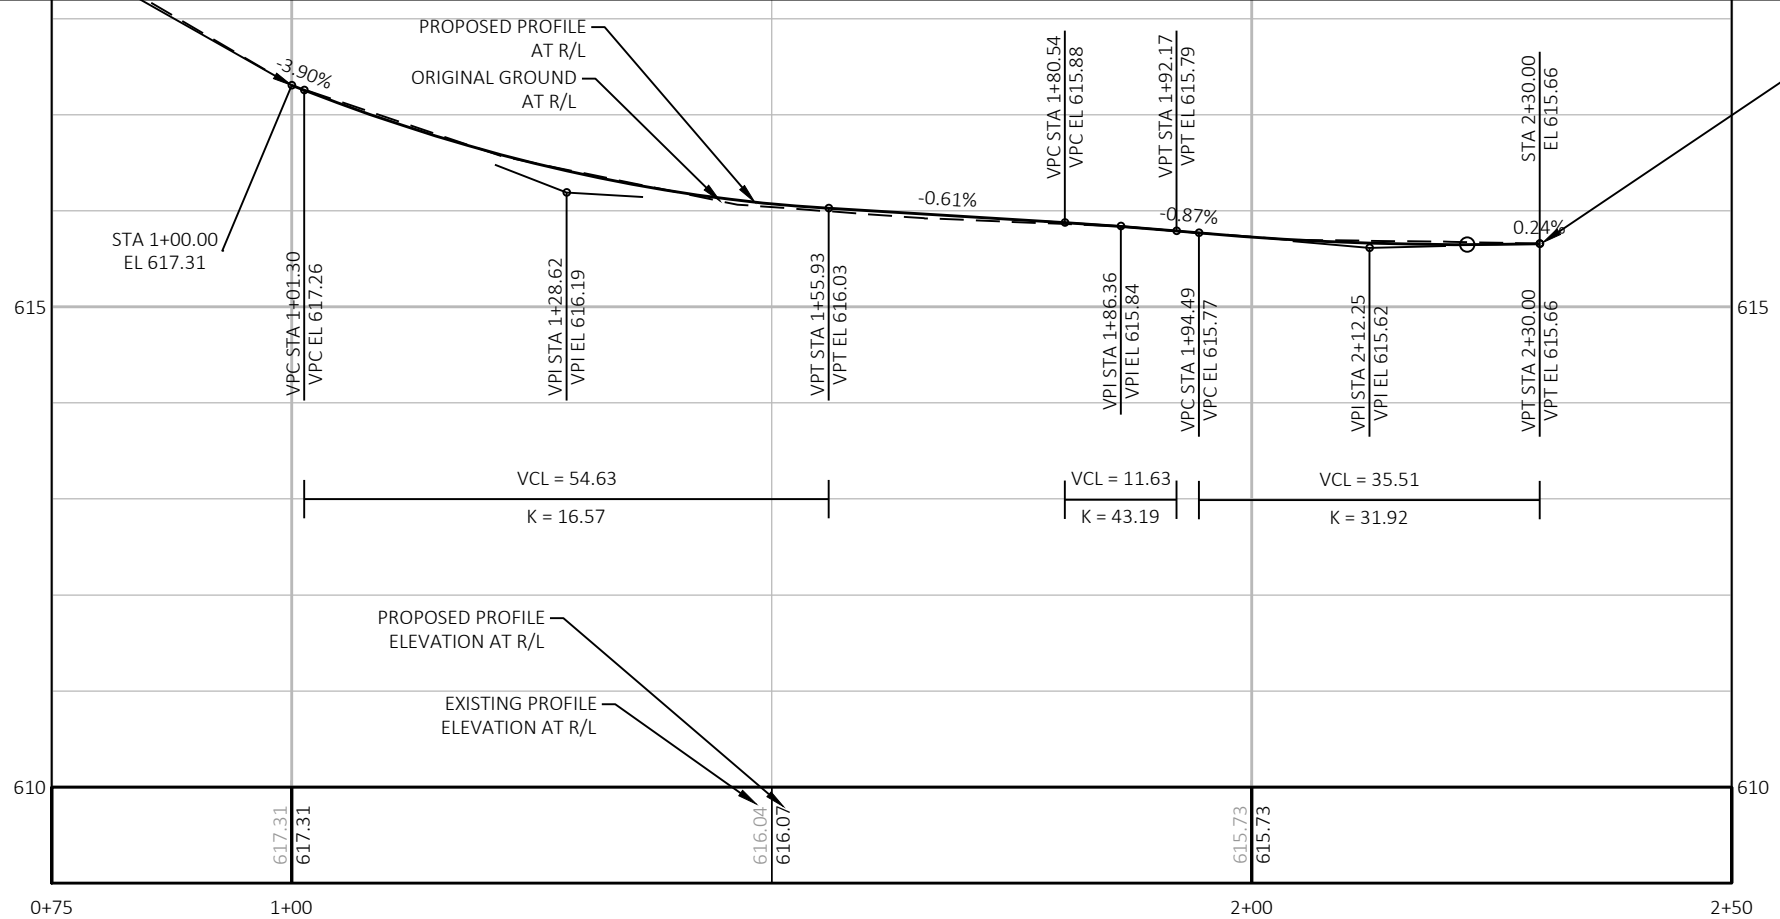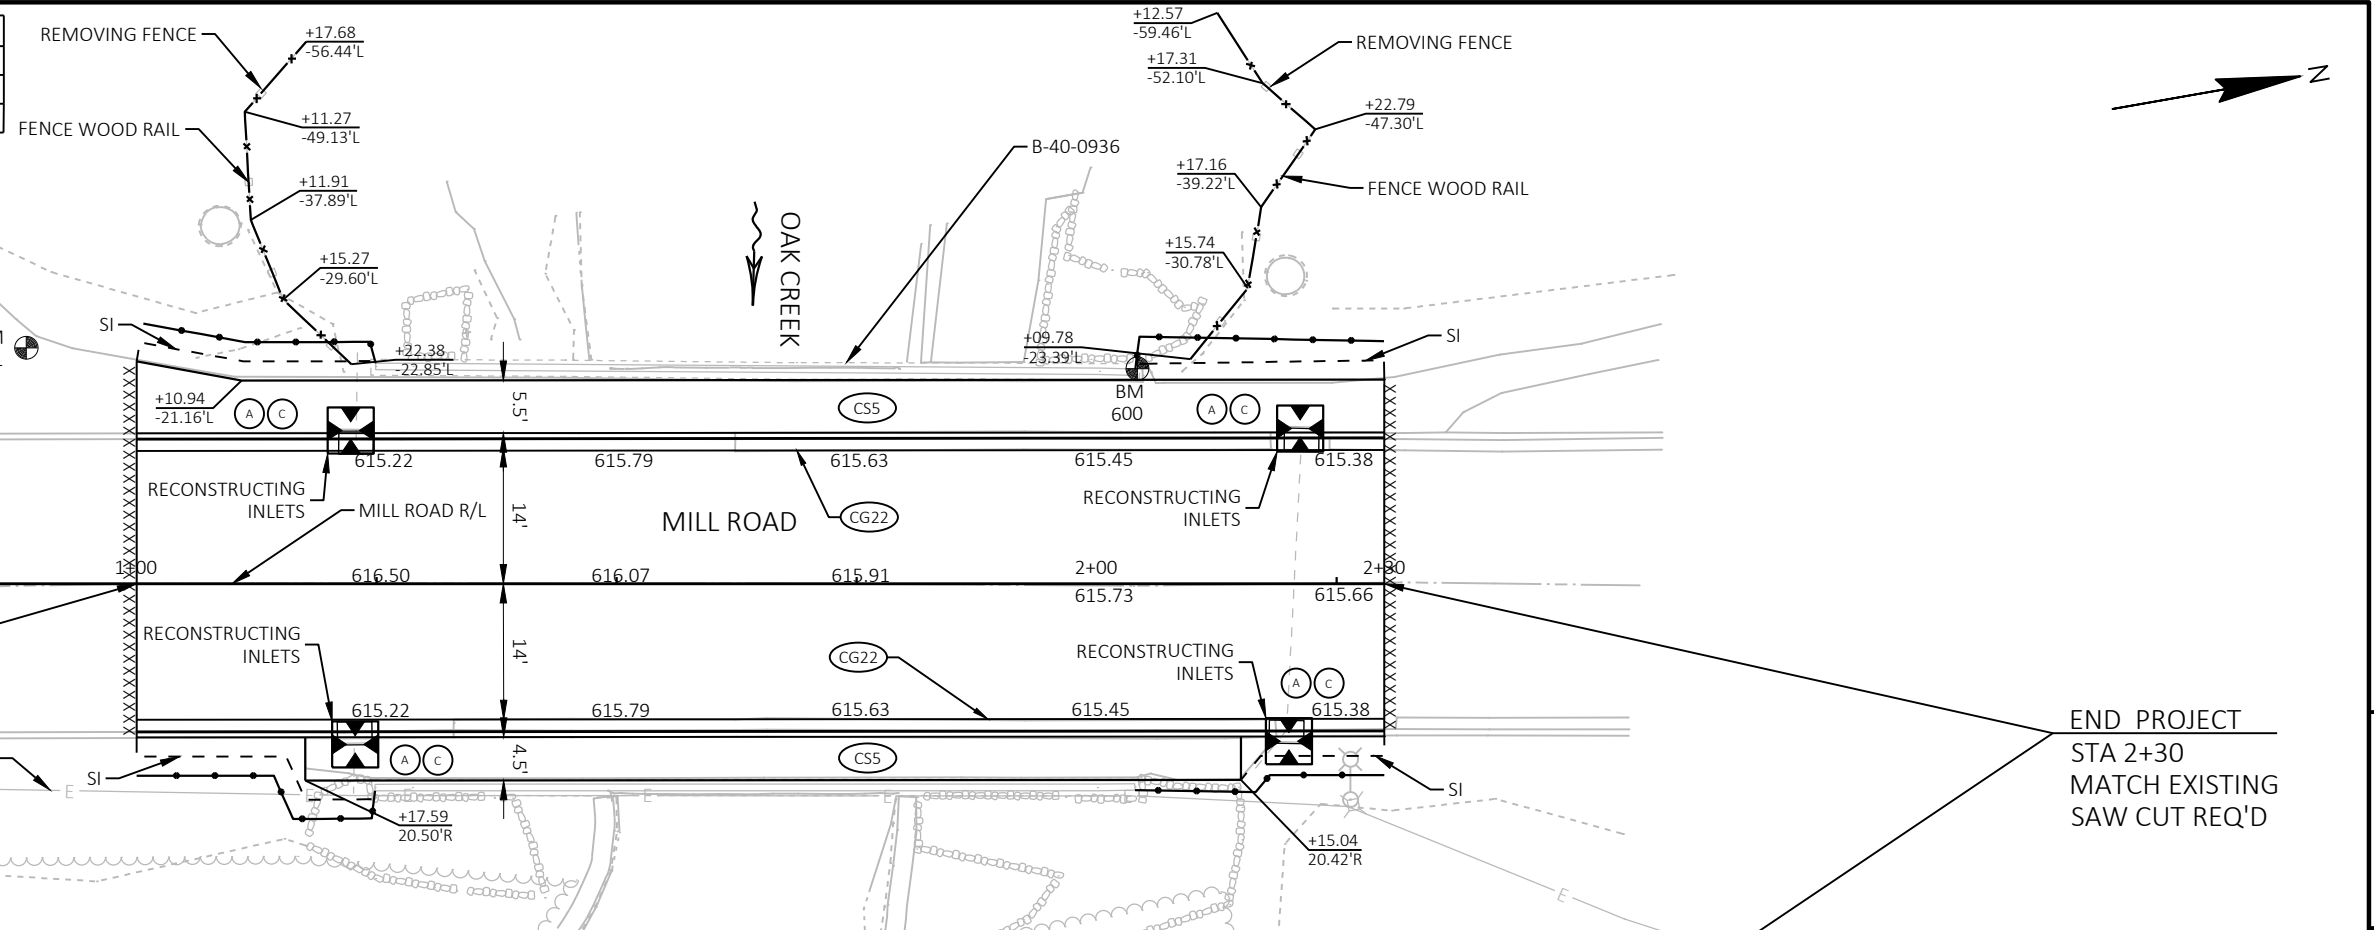


Standard Detail Drawing List


08D16-11	CONCRETE GUTTER, CURB AND GUTTER AND PAVEMENT TIES
08E09-06	SILT FENCE
08E10-02	INLET PROTECTION TYPE A, B, C AND D
13C19-03	HMA LONGITUDINAL JOINTS
15C02-08A	BARRICADES AND SIGNS FOR MAINLINE CLOSURES
15C02-08B	BARRICADES AND SIGNS FOR VARIOUS CLOSURES
15C02-08C	DETOUR SIGNING FOR MAINLINE CLOSURES
15C06-09	SIGNING & MARKING FOR TWO LANE BRIDGES
15C08-20A	LONGITUDINAL MARKING (MAINLINE)
15D38-02A	TEMPORARY TRAFFIC CONTROL SIGN MOUNTING
15D38-02B	ATTACHMENT OF SIGNS TO POSTS

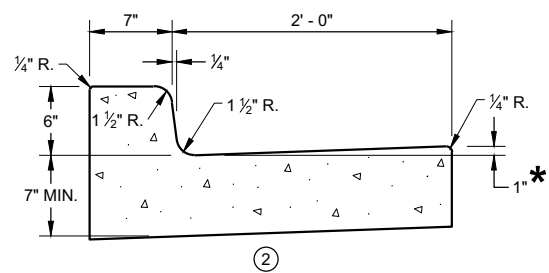


CONCRETE CURB AND GUTTER 31" ①

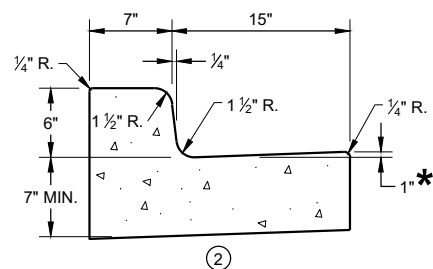

CONCRETE CURB AND GUTTER 22" ①

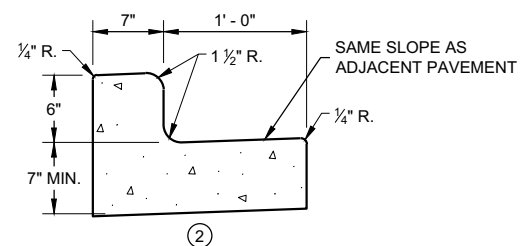


CONCRETE CURB AND GUTTER 19" ①

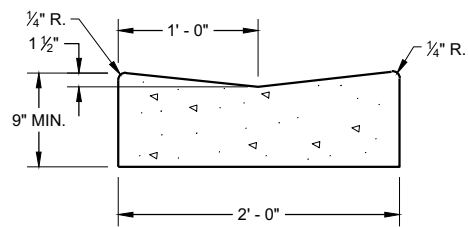


CONCRETE GUTTER 24" ①


* TO BE MEASURED TO A MAXIMUM OF 3" WHERE DRAINAGE PROBLEMS EXIST.

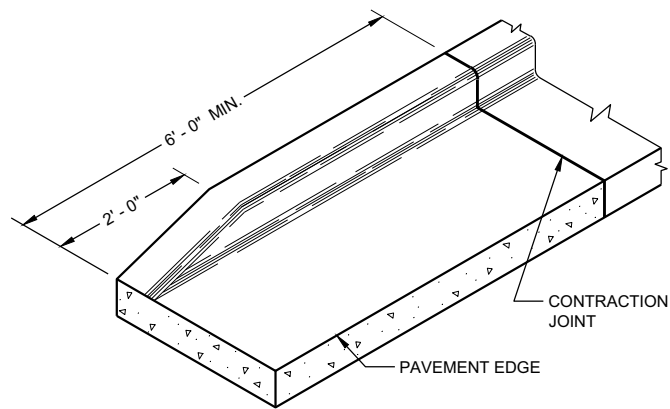


END SECTION CURB AND GUTTER

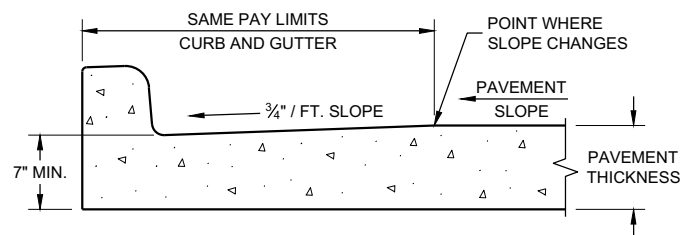

PARTIAL SECTION OF PAVEMENT WITH INTEGRAL CURB AND GUTTER

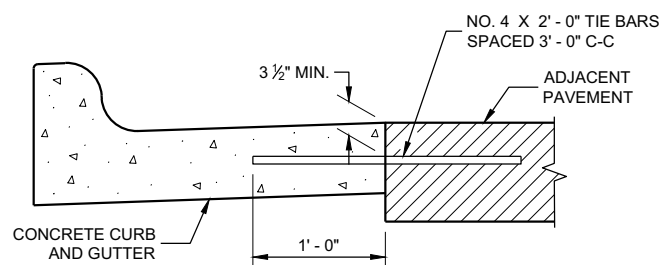

TYPICAL TIE BAR LOCATION ①

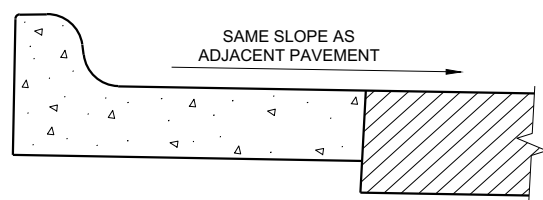

HIGH SIDE SECTION ③
(TYPICAL FOR ALL CURB & GUTTER TYPES)

GENERAL NOTES


DETAILS OF CONSTRUCTION AND WORKMANSHIP NOT SHOWN ON THIS DRAWING SHALL CONFORM TO THE PERTINENT REQUIREMENTS OF THE CONTRACT.

PAVEMENT TIES AND TIE BARS SHALL BE EPOXY COATED IN CONFORMANCE WITH SUBSECTION 505.2.6.2 OF THE STANDARD SPECIFICATIONS.


INTEGRAL CURB AND GUTTER SHALL CONFORM TO THE DETAILS SHOWN FOR CONCRETE CURB AND GUTTER INCLUDING THE TRANSVERSE GUTTER SLOPE. A LONGITUDINAL CONSTRUCTION JOINT IS NOT REQUIRED WITH INTEGRAL CURB AND GUTTER.

UNLESS OTHERWISE SHOWN ON THE TYPICAL CROSS SECTIONS, THE BASE COURSE AND UNCLASSIFIED EXCAVATION LIMITS ARE 2' - 0" BEHIND THE BACK OF CURBS.

- ① WHEN PLACED ADJACENT TO NEW CONCRETE, TIE BARS ARE REQUIRED FOR CURB AND GUTTER 31", 22", 19" AND CONCRETE GUTTER 24".
- ② THE BOTTOM OF CURB AND GUTTER MAY BE CONSTRUCTED EITHER LEVEL OR PARALLEL TO THE SLOPE OF THE SUBGRADE OR BASE COURSE PROVIDED A 7" MINIMUM GUTTER THICKNESS IS MAINTAINED.
- ③ WHEN HIGH SIDE CURB SECTION IS REQUIRED, THE LOCATION(S) WILL BE NOTED ON THE PLANS

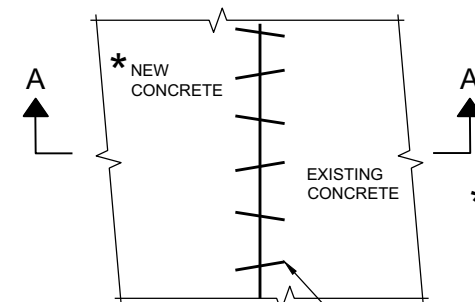

PLAN VIEW

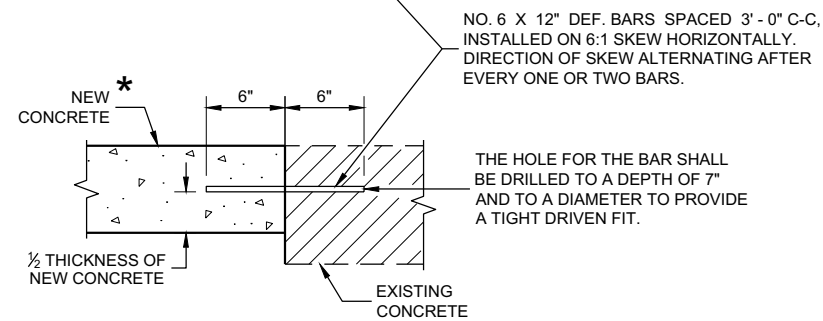


**SECTION A - A
PAVEMENT TIES**

**CONCRETE GUTTER,
CURB AND GUTTER AND
PAVEMENT TIES**
(For Optional use in Milwaukee Co. Only)


STATE OF WISCONSIN
DEPARTMENT OF TRANSPORTATION

APPROVED
February 2020 /S/ Rodney Taylor
DATE ROADWAY STANDARDS DEVELOPMENT
ENGINEER

FHWA

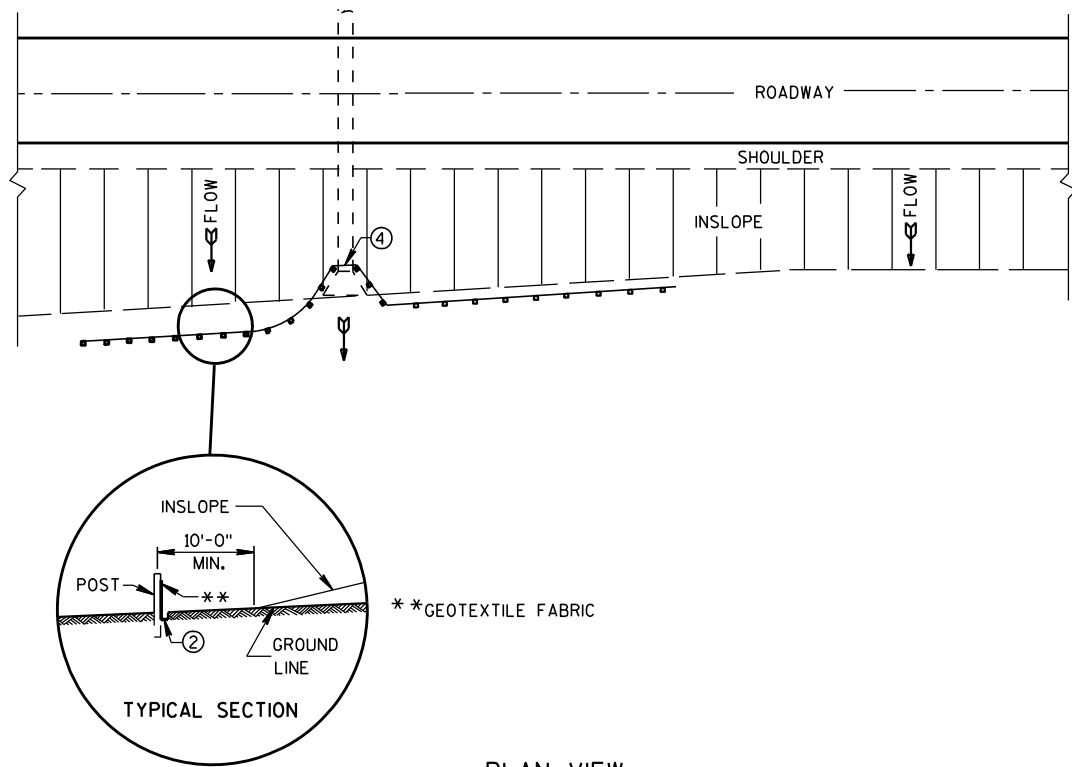

PLAN VIEW
TYPICAL APPLICATION OF SILT FENCE

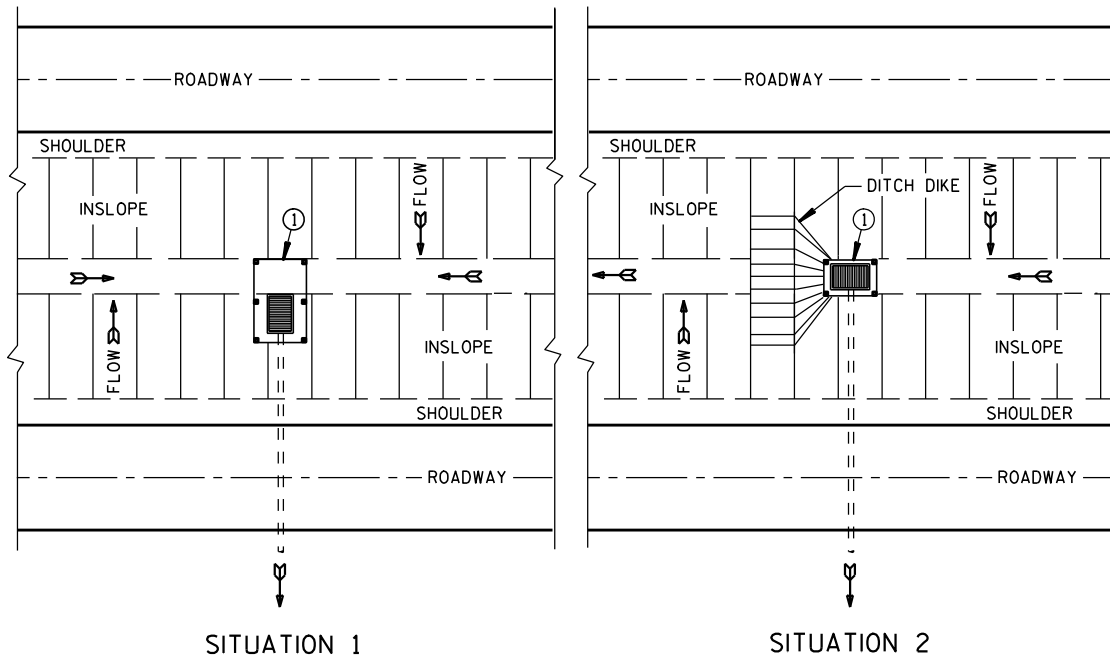


SITUATION 1 SITUATION 2
PLAN VIEW
SILT FENCE AT MEDIAN SURFACE DRAINS

GENERAL NOTES


DETAILS OF CONSTRUCTION NOT SHOWN ON THIS DRAWING SHALL CONFORM TO THE PERTINENT REQUIREMENTS OF THE STANDARD SPECIFICATIONS AND APPLICABLE SPECIAL PROVISIONS.

- ① HORIZONTAL BRACE REQUIRED WITH 2" X 4" WOODEN FRAME OR EQUIVALENT AT TOP OF POSTS.
- ② FOR MANUAL INSTALLATIONS THE TRENCH SHALL BE A MINIMUM OF 4" WIDE & 6" DEEP TO BURY AND ANCHOR THE GEOTEXTILE FABRIC. FOLD MATERIAL TO FIT TRENCH AND BACKFILL & COMPACT TRENCH WITH EXCAVATED SOIL.
- ③ WOOD POSTS SHALL BE A MINIMUM SIZE OF 1 1/8" X 1 1/8" OF OAK OR HICKORY.
- ④ SILT FENCE TO EXTEND ACROSS THE TOP OF THE PIPE.
- ⑤ CONSTRUCT SILT FENCE FROM A CONTINUOUS ROLL IF POSSIBLE BY CUTTING LENGTHS TO AVOID JOINTS. IF A JOINT IS NECESSARY USE ONE OF THE FOLLOWING TWO METHODS; A) OVERLAP THE END POSTS AND TWIST, OR ROTATE, AT LEAST 180 DEGREES, B) HOOK THE END OF EACH SILT FENCE LENGTH.

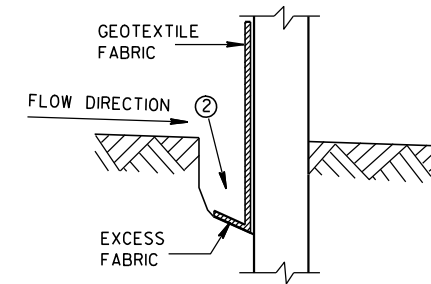


TRENCH DETAIL


NOTE: ADDITIONAL POST DEPTH OR TIE BACKS MAY BE REQUIRED IN UNSTABLE SOILS

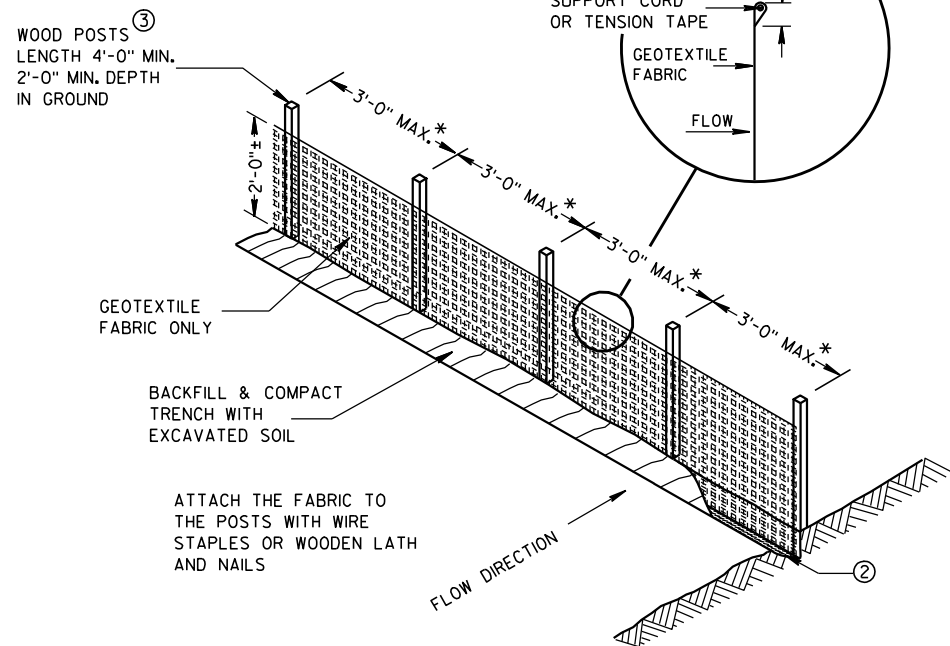

SILT FENCE


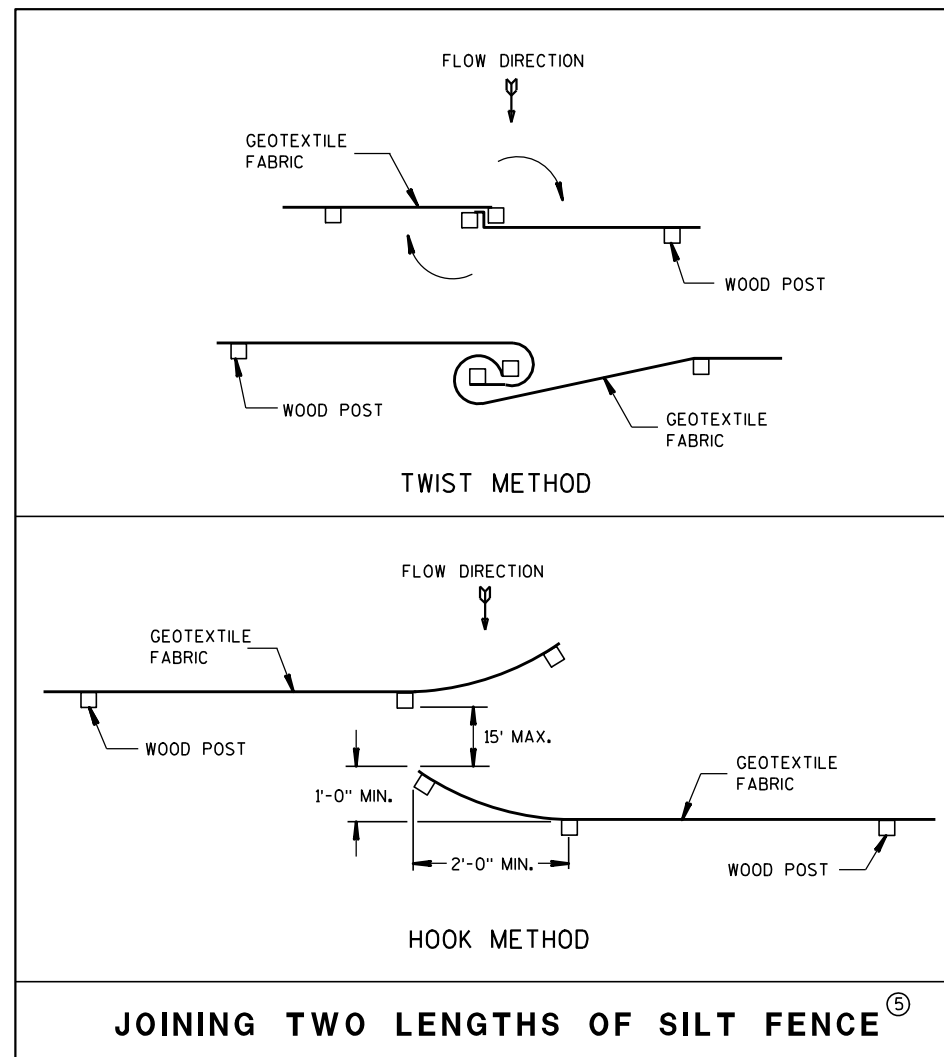


JOINING TWO LENGTHS OF SILT FENCE ⑤

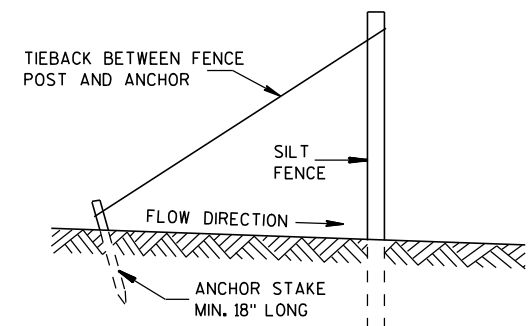

SILT FENCE TIE BACK
(WHEN REQUIRED BY THE ENGINEER)

SILT FENCE	
STATE OF WISCONSIN DEPARTMENT OF TRANSPORTATION	
APPROVED 4-29-05 DATE	/S/ Beth Canestra CHIEF ROADWAY DEVELOPMENT ENGINEER
FHWA	

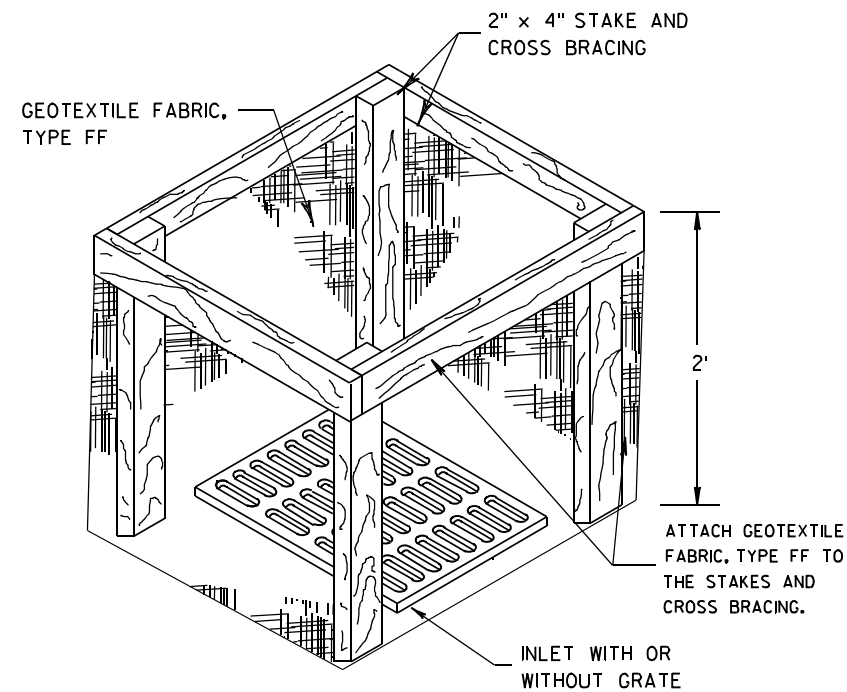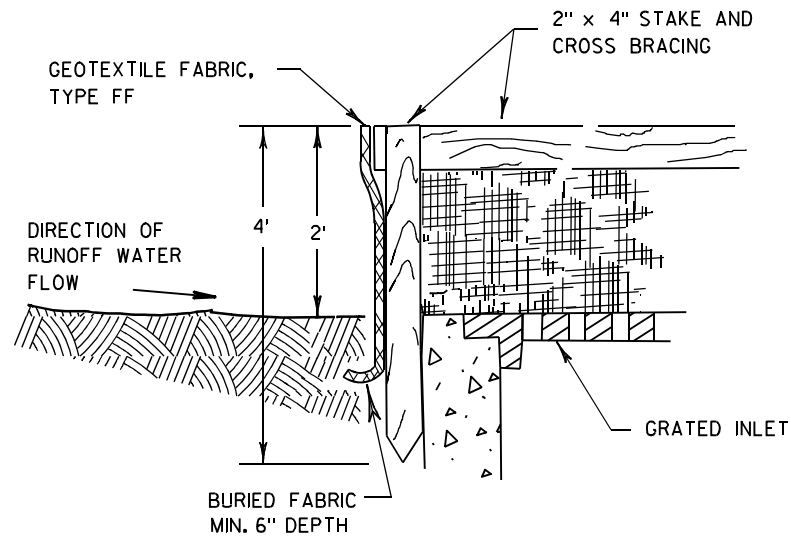

INLET PROTECTION, TYPE A


GENERAL NOTES

INLET PROTECTION DEVICES SHALL BE MAINTAINED OR REPLACED AT THE DIRECTION OF THE ENGINEER.

MANUFACTURED ALTERNATIVES APPROVED AND LISTED ON THE DEPARTMENT'S EROSION CONTROL PRODUCT ACCEPTABILITY LIST MAY BE SUBSTITUTED.


WHEN REMOVING OR MAINTAINING INLET PROTECTION, CARE SHALL BE TAKEN SO THAT THE SEDIMENT TRAPPED ON THE GEOTEXTILE FABRIC DOES NOT FALL INTO THE INLET. ANY MATERIAL FALLING INTO THE INLET SHALL BE REMOVED IMMEDIATELY.

- ① FINISHED SIZE, INCLUDING FLAP POCKETS WHERE REQUIRED, SHALL EXTEND A MINIMUM OF 10" AROUND THE PERIMETER TO FACILITATE MAINTENANCE OR REMOVAL.
- ② FOR INLET PROTECTION, TYPE C (WITH CURB BOX), AN ADDITIONAL 18" OF FABRIC IS WRAPPED AROUND THE WOOD AND SECURED WITH STAPLES. THE WOOD SHALL NOT BLOCK THE ENTIRE HEIGHT OF THE CURB BOX OPENING.
- ③ FLAP POCKETS SHALL BE LARGE ENOUGH TO ACCEPT WOOD 2X4.

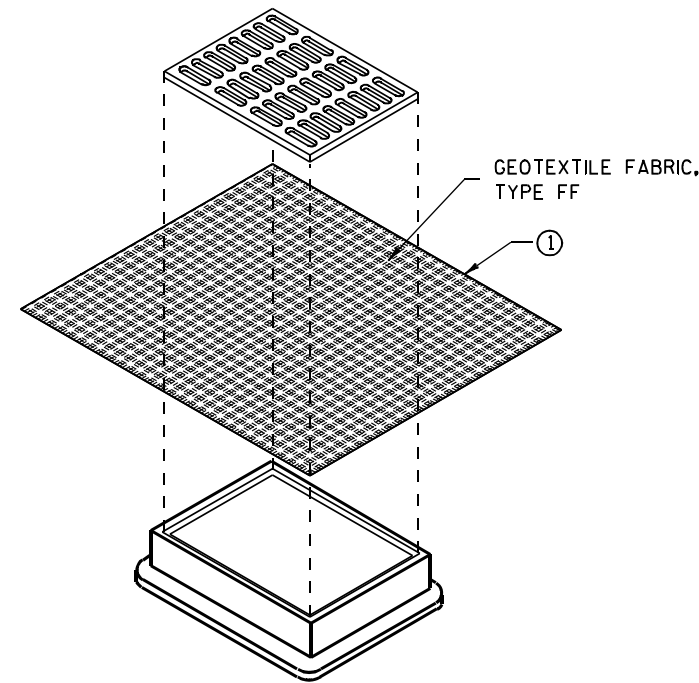

**INLET PROTECTION, TYPE B
(WITHOUT CURB BOX)**

(CAN BE INSTALLED IN ANY INLET WITHOUT A CURB BOX)

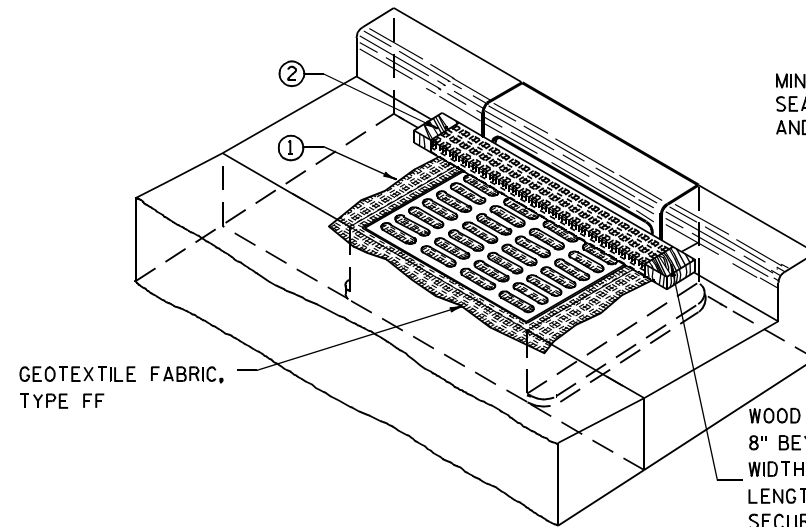

INLET PROTECTION, TYPE C (WITH CURB BOX)

INSTALLATION NOTES

TYPE B & C

TRIM EXCESS FABRIC IN THE FLOW LINE TO WITHIN 3" OF THE GRATE.


THE CONTRACTOR SHALL DEMONSTRATE A METHOD OF MAINTENANCE, USING A SEWN FLAP, HAND HOLDS OR OTHER METHOD TO PREVENT ACCUMULATED SEDIMENT FROM ENTERING THE INLET.

TYPE D

DO NOT INSTALL INLET PROTECTION TYPE D IN INLETS SHALLOWER THAN 30", MEASURED FROM THE BOTTOM OF THE INLET TO THE TOP OF THE GRATE.

TRIM EXCESS FABRIC IN THE FLOW LINE TO WITHIN 3" OF THE GRATE.

THE INSTALLED BAG SHALL HAVE A MINIMUM SIDE CLEARANCE, BETWEEN THE INLET WALLS AND THE BAG, MEASURED AT THE BOTTOM OF THE OVERFLOW HOLES, OF 3". WHERE NECESSARY THE CONTRACTOR SHALL CINCH THE BAG, USING PLASTIC ZIP TIES, TO ACHIEVE THE 3" CLEARANCE. THE TIES SHALL BE PLACED AT A MAXIMUM OF 4" FROM THE BOTTOM OF THE BAG.

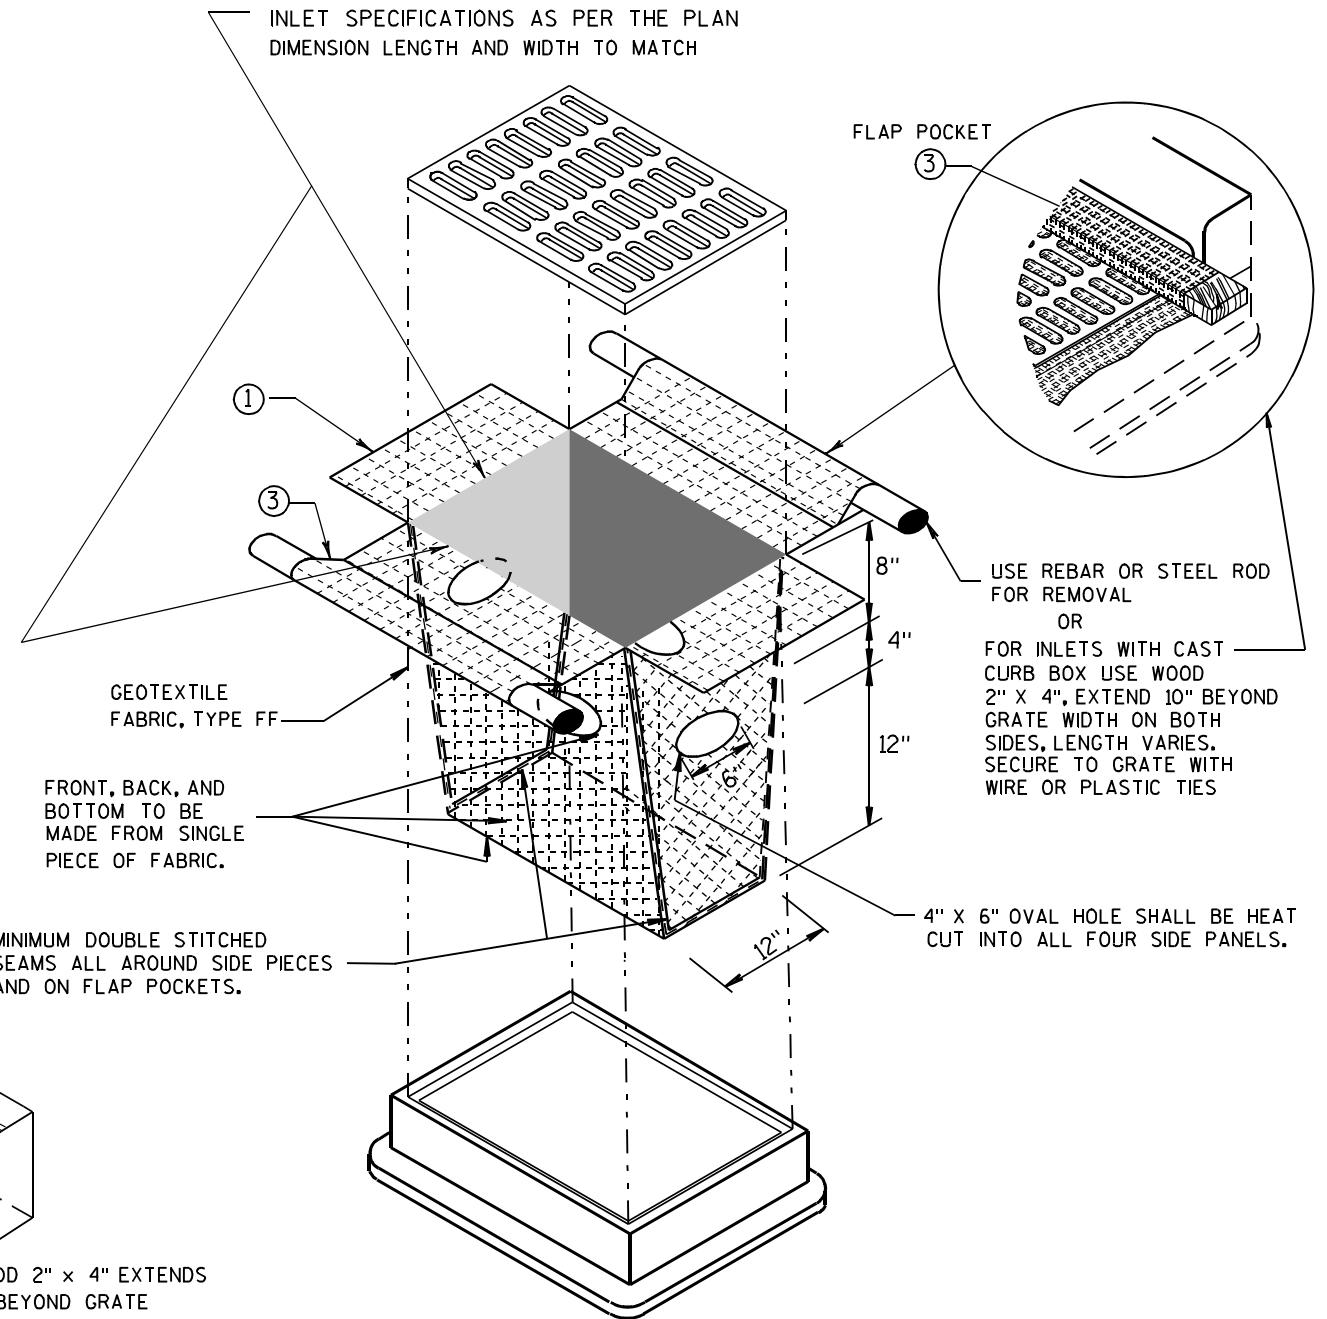


INLET PROTECTION, TYPE D

(CAN BE INSTALLED IN ANY INLET TYPE WITH OR WITHOUT A CURB BOX AS PER NOTE ②)


**INLET PROTECTION
TYPE A, B, C, AND D**

STATE OF WISCONSIN
DEPARTMENT OF TRANSPORTATION


APPROVED
10/16/02 /S/ Beth Connestra
DATE
CHIEF ROADWAY DEVELOPMENT ENGINEER
FHWA

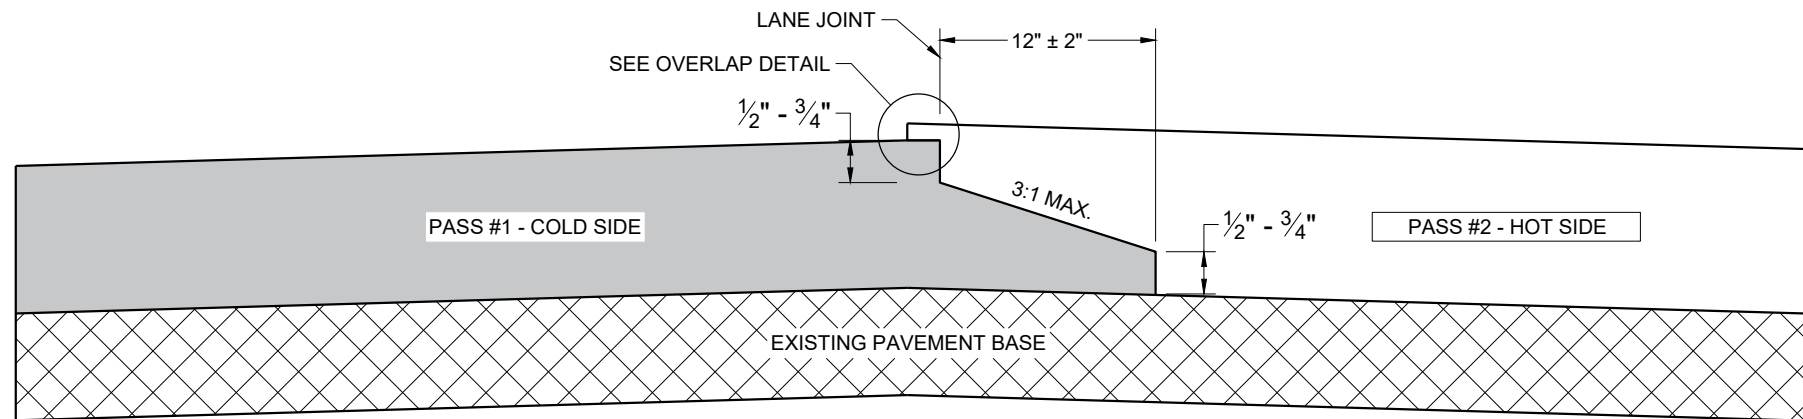

**TYPICAL PAVEMENT CROSS SECTION
NOTCHED WEDGE JOINT**

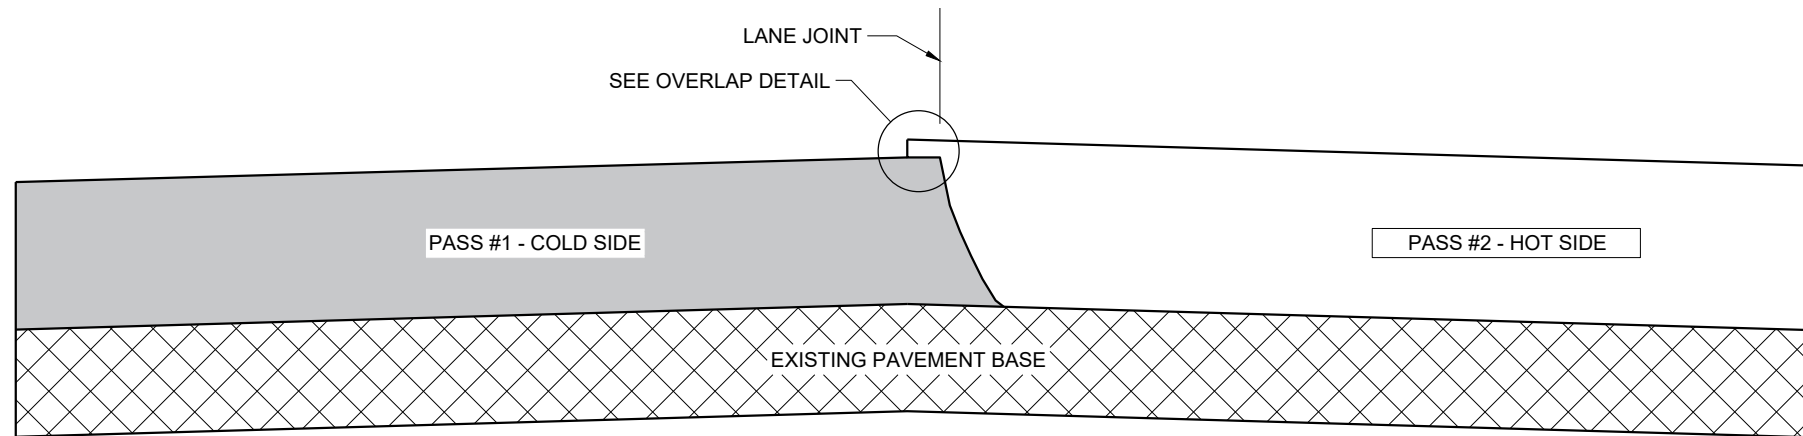

**TYPICAL PAVEMENT CROSS SECTION
VERTICAL JOINT**

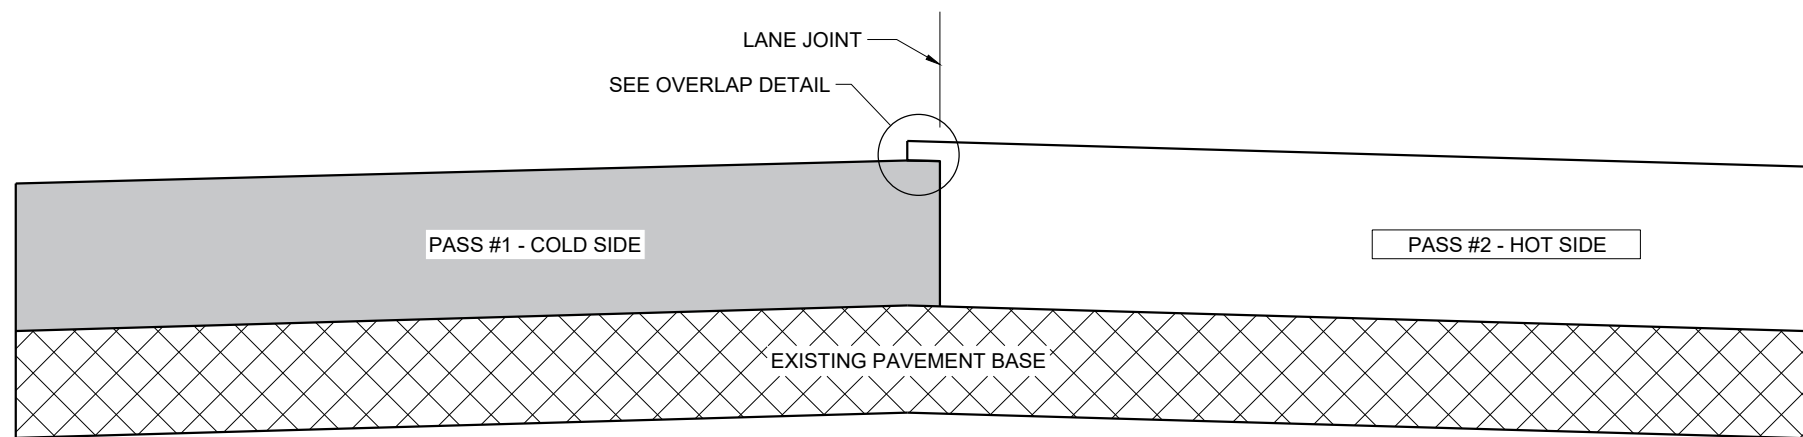

**TYPICAL PAVEMENT CROSS SECTION
VERTICAL JOINT (MILLED)**

GENERAL NOTES


IN ADDITION TO THE DETAILS PROVIDED IN THIS DRAWING, CONFORM TO STANDARD SPECIFICATION 450.3.2.8 FOR WHEN A NOTCHED WEDGE JOINT IS REQUIRED AND FOR GENERAL JOINT CONSTRUCTION REQUIREMENTS.

FOR ALL LONGITUDINAL JOINTS, ENSURE THE PAVER SCREED OVERLAPS THE PREVIOUSLY PLACED PAVEMENT BY $1" \pm 0.5"$ AND THE HOT SIDE OF THE JOINT REMAINS HIGHER THAN THE COLD SIDE BY APPROXIMATELY 0.1" AFTER FINAL COMPACTION. (IT WILL BE FLUSH WHEN PAVING IN ECHELON.)

ONLY REMOVE THE LONGITUDINAL NOTCHED WEDGE JOINT FOR SMA PAVEMENT OR AS DIRECTED BY THE ENGINEER TO ADDRESS SPECIFIC LENGTHS OF JOINT DAMAGED BY TRAFFIC.

WHEN MILLING BACK OR REMOVING ANY LONGITUDINAL JOINT, LIMIT THE MATERIAL REMOVED TO 2" FROM THE TOP NOTCH OR FROM THE VERTICAL JOINT EDGE ON THE COLD SIDE OF THE JOINT.

USE LONGITUDINAL MILLED JOINT AS PLANS SHOW OR THE AS THE ENGINEER DIRECTS.

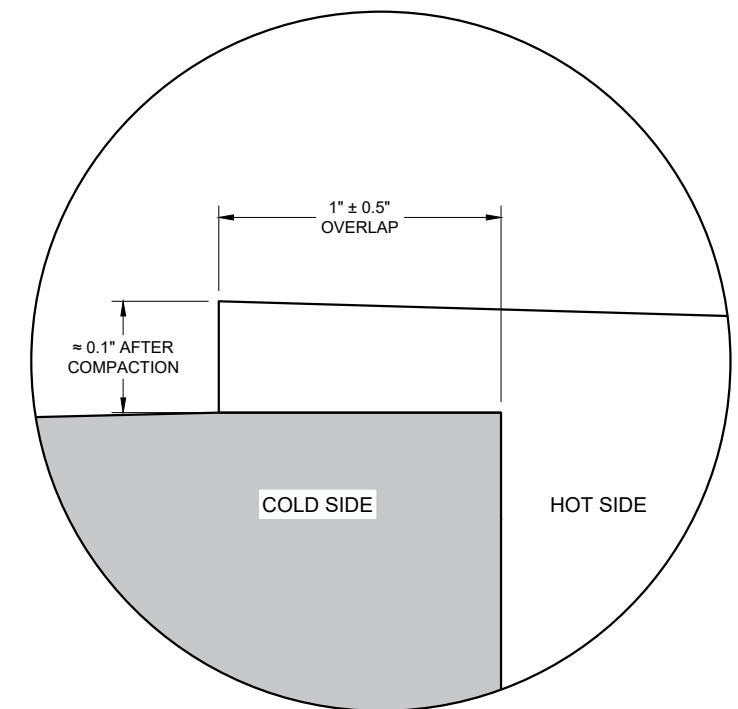

OVERLAP DETAIL (TYPICAL)

6

6

SDD 13C19 - 03


SDD 13C19 - 03

HMA LONGITUDINAL JOINTS

STATE OF WISCONSIN
DEPARTMENT OF TRANSPORTATION

APPROVED
November 2020 DATE /S/ Steven Hefel
HMA PAVEMENT ENGINEER

FHWA

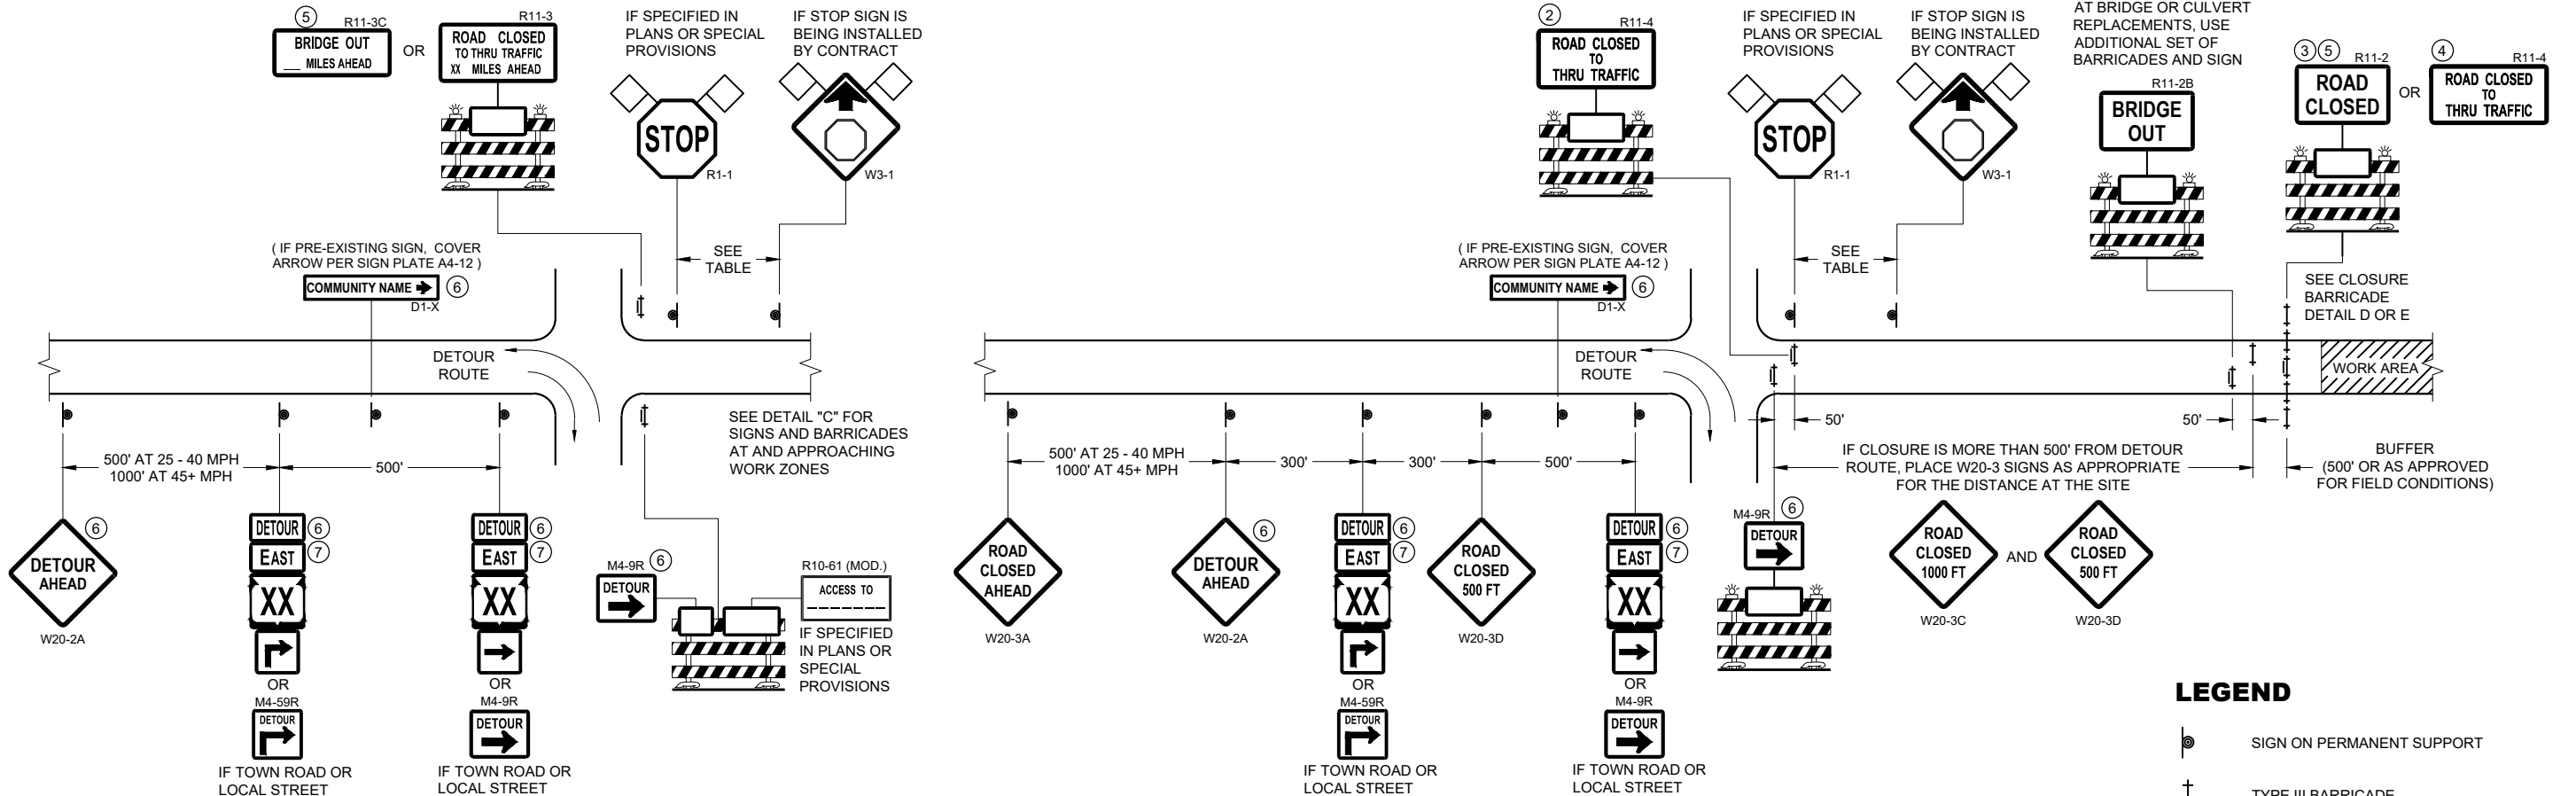

**DETAIL A
MAINLINE CLOSURE WITH POSTED DETOUR**

WORK ZONE GREATER THAN OR EQUAL TO 1/2 MILE FROM
DETOUR ROUTE (1000 FEET IF URBAN)

**DETAIL B
MAINLINE CLOSURE WITH POSTED DETOUR**


WORK ZONE LESS THAN 1/2 MILE FROM
DETOUR ROUTE (1000 FEET IF URBAN)

LEGEND

- SIGN ON PERMANENT SUPPORT
- TYPE III BARRICADE
- TYPE III BARRICADE WITH ATTACHED SIGN
- TYPE "A" WARNING LIGHT (FLASHING)
- WORK AREA
- FLAGS, 16" X 16" MIN. (ORANGE)

SPEED LIMIT (MPH)	"STOP AHEAD" ADVANCE WARNING DISTANCE (FT)
25	200
30	200
35	350
40	350
45	500
50	550
55	750

- M4 - 8
- M3 - X
- M1 - 4
- M1 - 6
- M1 - 5A
- M05 - 1
- M06 - 1

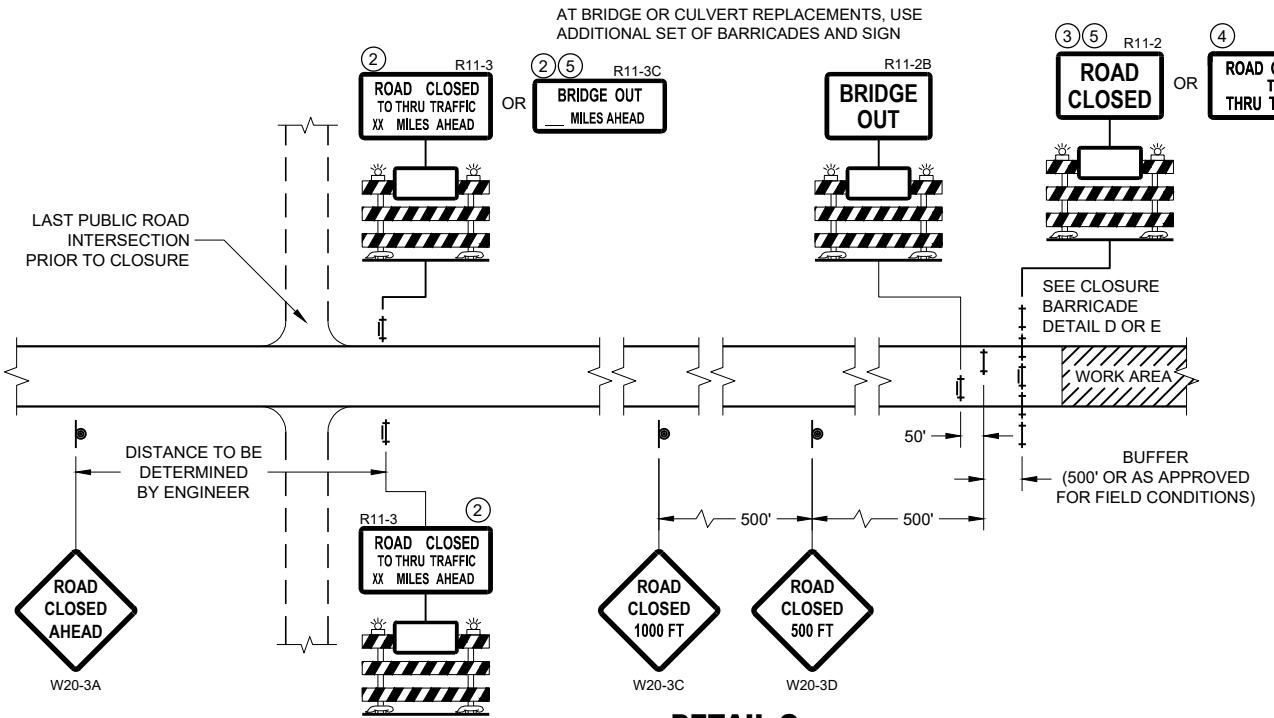


**DETAIL C
MAINLINE CLOSURE, NO POSTED DETOUR**

SEE SDD 15C2-SHEET "b"
FOR GENERAL NOTES
AND FOOTNOTES ① THROUGH ⑦


**BARRICADES AND SIGNS
FOR MAINLINE CLOSURES**

STATE OF WISCONSIN
DEPARTMENT OF TRANSPORTATION

APPROVED
February 2020 /S/ Andrew Heidtke
DATE DATE WORK ZONE ENGINEER
FHWA

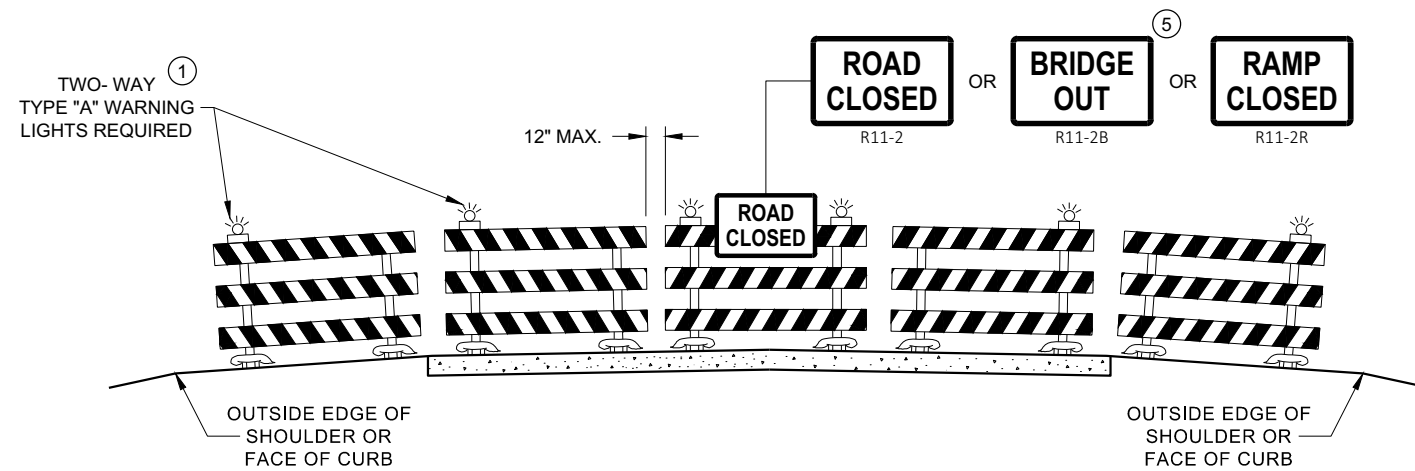

**DETAIL D
ROAD CLOSURE BARRICADE DETAIL
APPROACH VIEW**

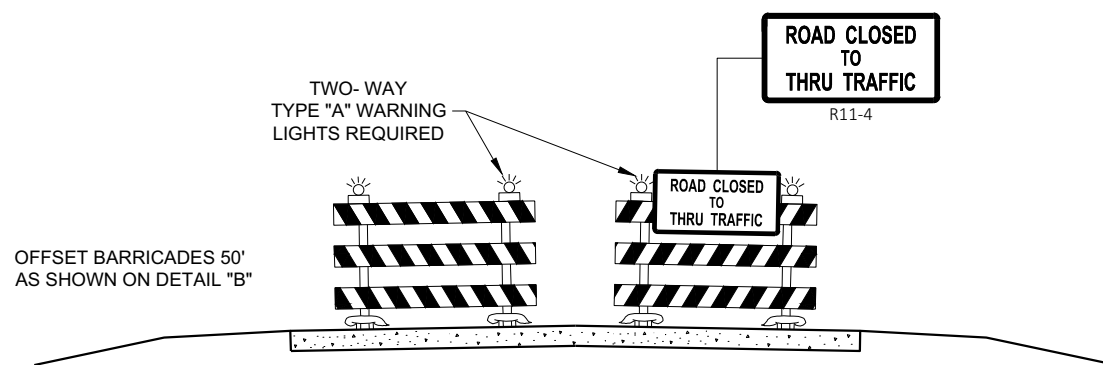

**DETAIL E
LANE CLOSURE BARRICADE DETAIL
APPROACH VIEW**

SEE SDD 15C2 - SHEET "a" FOR LEGEND

GENERAL NOTES

THE EXACT NUMBER, LOCATION, AND SPACING OF ALL SIGNS AND BARRICADES SHALL BE ADJUSTED TO FIT FIELD CONDITIONS AS APPROVED BY THE ENGINEER.

ANY SIGNS TEMPORARY OR EXISTING, WHICH CONFLICT WITH TRAFFIC CONTROL "IN USE", SHALL BE REMOVED OR COVERED AS NEEDED AND AS APPROVED BY THE ENGINEER.

THE SPACING BETWEEN TRAFFIC CONTROL SIGNS SHOULD BE ADJUSTED TO NOT CONFLICT WITH AND SHOULD PROVIDE A DESIRABLE MINIMUM OF 200 FEET CLEARANCE TO EXISTING SIGNS THAT WILL REMAIN IN PLACE.

BARRICADES THAT MUST BE MOVED FOR A WORK OPERATION SHALL BE IMMEDIATELY RE-ESTABLISHED UPON COMPLETION OF THE OPERATION, OR FOR CONTINUING OPERATIONS, AT THE END OF EACH WORKING DAY.

SIGNS THAT WILL BE IN PLACE LESS THAN 7 CONTINUOUS DAYS AND NIGHTS MAY BE MOUNTED ON PORTABLE SUPPORTS.

ALL TYPE III BARRICADES SHALL HAVE RAILS REFLECTORIZED ON BOTH FACES. STRIPES SHALL BE PROPERLY SLOPED DOWN TOWARD THE TRAFFIC SIDE OR AS SHOWN IN THE ROAD CLOSURE BARRICADE DETAIL "D" FOR FULL ROAD CLOSURES.

TYPE "A" LOW - INTENSITY FLASHING WARNING LIGHTS SHALL BE VISIBLE ON BOTH SIDES OF THE BARRICADE.

THE R11 - 2, R11 - 3, M4 - 9, R11 - 4, AND R10 - 61 SIGNS PLACED ON THE BARRICADES SHALL COVER NO MORE THAN THE TOP RAIL. THE SIGNS SHALL NOT COVER ANY PORTION OF THE MIDDLE RAIL OR BOTTOM RAILS.

"WO" AND "MO" SIGNS ARE THE SAME AS "W" AND "M" SIGNS EXCEPT THE BACKGROUND IS ORANGE.

ALL SIGNS SHALL BE 48" X 48" UNLESS OTHERWISE NOTED BELOW:

- R11 - 2 SHALL BE 48" X 30"
- R11 - 3 SHALL, R11 - 4 AND R10 - 61 SHALL BE 60" X 30"
- M4 - 9 SHALL BE 30" X 24"
- M3 - X SHALL BE 24" X 12" (36" X 18" IF NEEDED TO MATCH EXISTING SIGNS)
- M4 - 8 SHALL BE 24" X 12" (36" X 18" IF NEEDED TO MATCH EXISTING SIGNS)
- M1 - 4, M1 - 5A AND M1 - 6 SHALL BE 24" X 24" (36" X 36" IF NEEDED TO MATCH EXISTING SIGNS)
- MO5 - 1 AND MO6 - 1 SHALL BE 21" X 21" (30" X 30" IF NEEDED TO MATCH EXISTING SIGNS)
- D1 - X SHALL BE AS SHOWN ON SPECIFIC PROJECT SIGNING DETAIL SHEETS.
- R1 - 1 SHALL BE 36" X 36"

- ① TWO WARNING LIGHTS SHALL BE PROVIDED ON THE CENTER BARRICADE AND A MINIMUM OF ONE WARNING LIGHT SHALL BE PROVIDED ON EACH OF THE OTHER BARRICADES WITHIN THE ROADWAY LIMITS. SPACING OF THE WARNING LIGHTS SHALL BE UNIFORM TO THE EDGE OF ROADWAY AS SHOWN (APPROX. 8 FOOT LIGHT SPACING).
- ② THESE SIGNS AND BARRICADES ARE NOT REQUIRED IF ROAD CLOSURE BEGINS AT AN INTERSECTION.
- ③ FOR ROAD CLOSURE WITHOUT LOCAL ACCESS TO PROJECT, SEE ROAD CLOSURE BARRICADE DETAIL "D".
- ④ FOR ROAD CLOSURE WITH LOCAL ACCESS TO PROJECT, SEE ROAD CLOSURE BARRICADE DETAIL "E".
- ⑤ FOR BRIDGE OR CULVERT REPLACEMENTS, SUBSTITUTE "BRIDGE OUT" INSTEAD OF "ROAD CLOSED" ON R11 - 2 AND R11 - 3 SIGNS.
- ⑥ INSTALL DETOUR AND COMMUNITY GUIDE SIGNS AND ARROWS ONLY IF SPECIFIED IN THE CONTRACT. IF THERE ARE EXISTING ROUTE MARKER ASSEMBLIES THAT WILL REMAIN IN PLACE, ADJUST THE LOCATION OF THE DETOUR ROUTE SIGNS TO CORRESPOND WITH THE EXISTING ASSEMBLIES. MODIFY EXISTING SIGNS WHERE POSSIBLE. SEE SPECIFIC PROJECT DETOUR SIGNING DETAIL SHEETS. IF DETOUR SIGNS ARE BEING INSTALLED BY OTHERS, PLACE THE CONTRACTED TRAFFIC CONTROL SIGNS TO ALLOW FOR PLACEMENT OF ALL WARNING, DETOUR AND GUIDE SIGNS AS SHOWN.
- ⑦ "EAST" CARDINAL DIRECTION MARKERS AND RIGHT TURN ARROWS ARE SHOWN. USE OTHER CARDINAL DIRECTIONS AND ARROWS AS APPROPRIATE.

**BARRICADES AND SIGNS
FOR
VARIOUS CLOSURES**

STATE OF WISCONSIN
DEPARTMENT OF TRANSPORTATION

APPROVED
February 2020 /S/ Andrew Heidtke
DATE WORK ZONE ENGINEER

FHWA

LEGEND

- SIGN ON PERMANENT SUPPORT
- WORK AREA
- M4 - 8
- M3 - X
- M1 - 4
- M1 - 6
- M1 - 5A
- M05 - 1
- M06 - 1
- M06 - 1

GENERAL NOTES

THE EXACT NUMBER, LOCATION AND SPACING OF ALL SIGNS SHALL BE ADJUSTED TO FIT FIELD CONDITIONS AS APPROVED BY THE ENGINEER.

IF THERE ARE EXISTING ROUTE MARKER ASSEMBLIES THAT WILL REMAIN IN PLACE, ADJUST THE LOCATION OF THE DETOUR ROUTE SIGNS TO CORRESPOND WITH THE EXISTING ASSEMBLIES. SEE SPECIFIC PROJECT DETOUR SIGNING DETAIL SHEETS. MODIFY EXISTING SIGNS WHERE POSSIBLE.

THE SPACING BETWEEN TRAFFIC CONTROL AND DETOUR SIGNS SHOULD BE ADJUSTED TO NOT CONFLICT WITH AND TO PROVIDE A DESIRABLE MINIMUM OF 200 FEET CLEARANCE TO EXISTING SIGNS THAT WILL REMAIN IN PLACE.

ANY SIGNS TEMPORARY OR EXISTING, WHICH CONFLICT WITH TRAFFIC CONTROL "IN USE" SHALL BE REMOVED OR COVERED AS NEEDED AND AS APPROVED BY THE ENGINEER.

SIGNS THAT WILL BE IN PLACE LESS THAN 7 CONTINUOUS DAYS AND NIGHTS MAY BE MOUNTED ON PORTABLE SUPPORTS.

"MO" SIGNS ARE THE SAME AS "M" SIGNS EXCEPT THE BACKGROUND IS ORANGE.

SIGN SIZES SHALL BE AS FOLLOWS:




- M3-X SHALL BE 24" X 12" (36" X 18" IF NEEDED TO MATCH EXISTING SIGNS)
- M4-8 SHALL BE 24" X 12" (36" X 18" IF NEEDED TO MATCH EXISTING SIGNS)
- M1-4, M1-5A AND M1-6 SHALL BE 24" X 24" (36" X 36" IF NEEDED TO MATCH EXISTING SIGNS)
- M05-1 AND M06-1 SHALL BE 21" X 21" (30" X 30" IF NEEDED TO MATCH EXISTING SIGNS)
- M4-9 AND M4-59 SHALL BE 30" X 24"
- M4-8a SHALL BE 24" X 18"
- G20-51 SHALL BE 60" X 24"
- W20-2A SHALL BE 48" X 48"
- D1-X SHALL BE AS SHOWN ON SPECIFIC PROJECT SIGNING DETAIL SHEETS.

- * OPTIONAL SIGNS. SEE SPECIFIC PROJECT DETOUR SIGNING DETAIL SHEETS.
- ** FOR A TOWN ROAD OR LOCAL STREET DETOURED ONTO A STATE TRUNK HIGHWAY, PLACE A ROAD NAME PLAQUE ABOVE THE M4-9 SIGN AS SPECIFIED IN THE CONTRACT.

THIS DRAWING PROVIDES GENERAL GUIDANCE ON TYPICAL DETOUR SIGN LAYOUT AND SPACING. SEE PROJECT DETOUR SIGNING SHEETS FOR SPECIFIC DETAILS FOR EACH PROJECT.

MATCH POINT

**DETAIL F
DETOUR SIGNING**

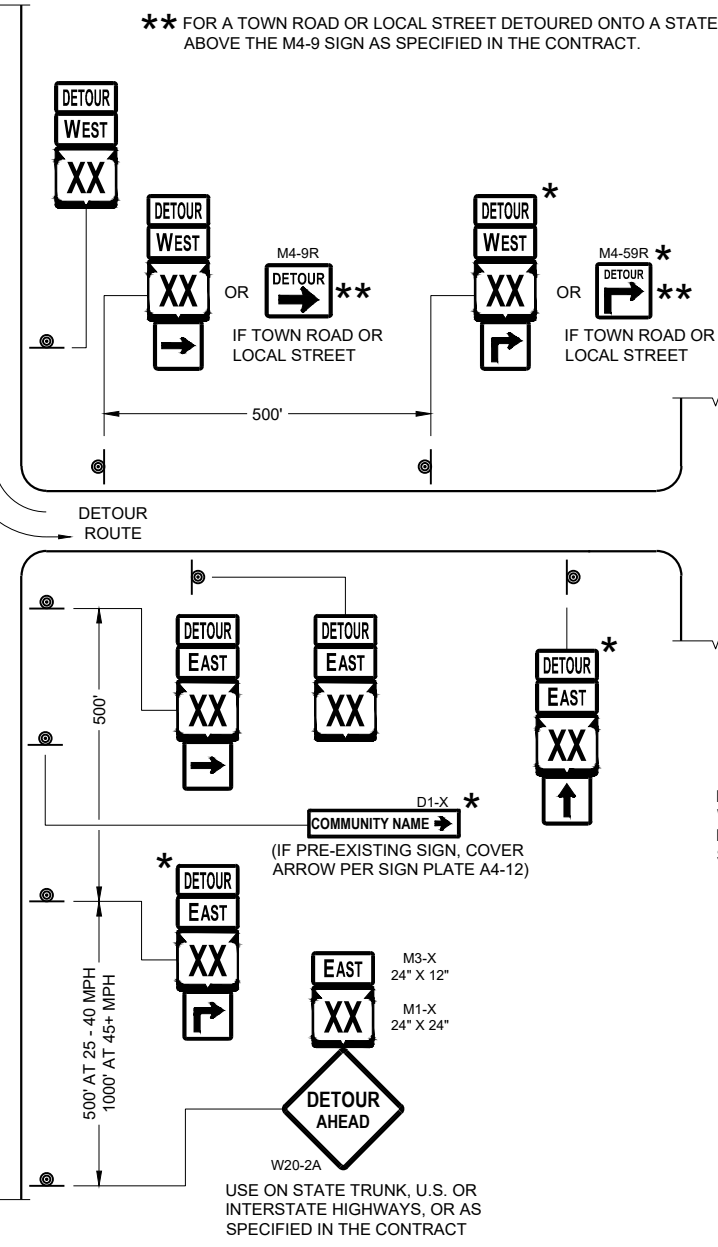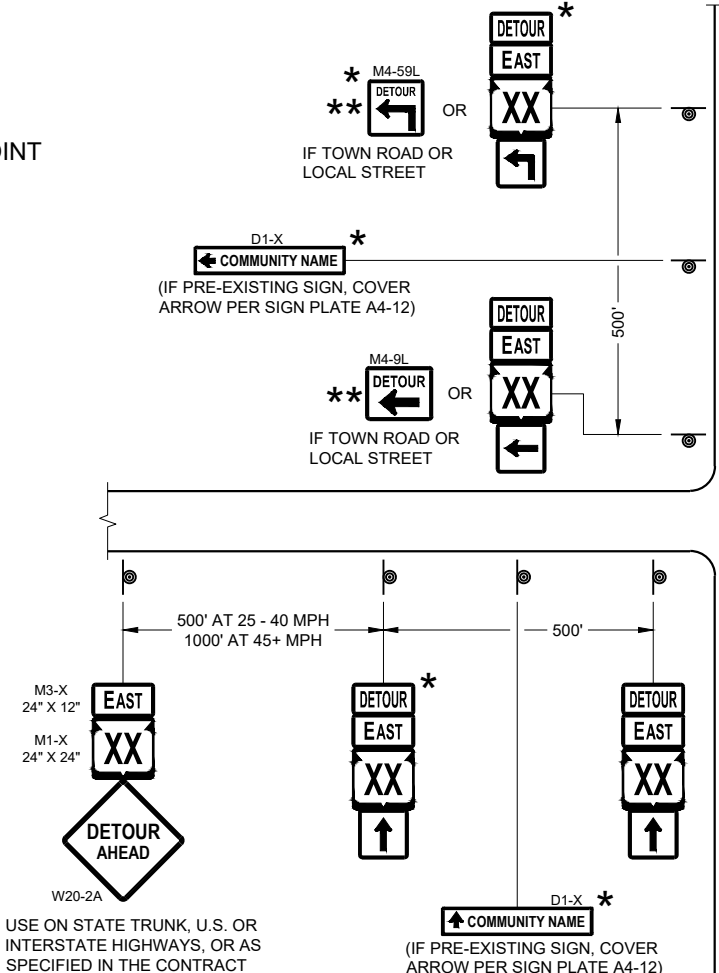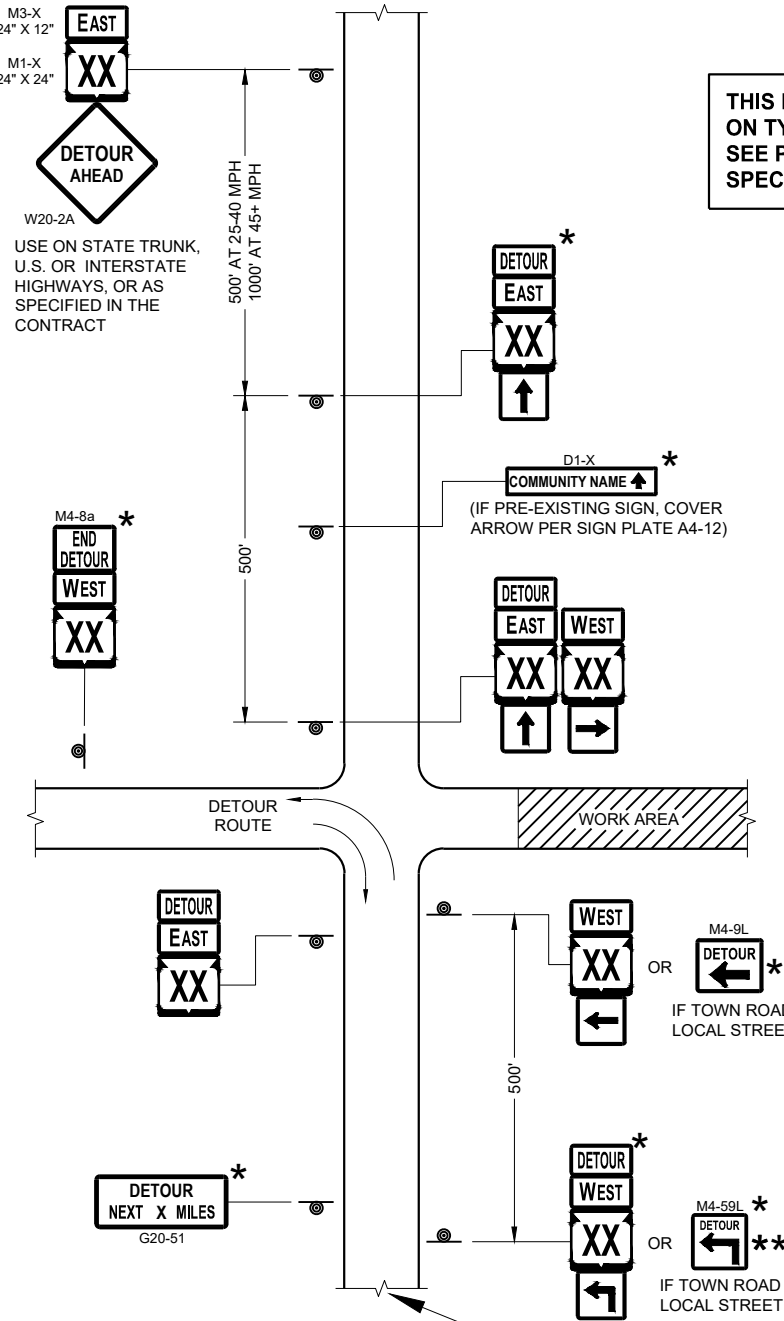

PLACE SIGNS BEYOND INTERSECTIONS WITH STATE OR COUNTY TRUNK HIGHWAYS OR AT 4 MILE MAXIMUM SPACING (4 BLOCKS IF URBAN AREA)

SEE SPECIFIC PROJECT DETOUR SIGNING DETAIL SHEETS AND DETAIL A OR B ON SDD SHEET 15C02 - SHEET "a"

**DETOUR SIGNING
FOR MAINLINE CLOSURES**

STATE OF WISCONSIN
DEPARTMENT OF TRANSPORTATION

APPROVED
February 2020 /S/ Andrew Heidtke
DATE WORK ZONE ENGINEER

FHWA

GENERAL NOTES


DETAILS OF TRAFFIC CONTROL DEVICES AND INSTALLATION NOT SHOWN ON THIS DRAWING SHALL CONFORM TO THE PERTINENT REQUIREMENTS OF THE STANDARD SPECIFICATIONS, THE SPECIAL PROVISIONS, AND THE MANUAL ON UNIFORM TRAFFIC CONTROL DEVICES.

LOCATE W5-52 SIGN POST(S) BEHIND GUARDRAIL WHEN PRESENT.

PLACE THE EDGE OF THE W5-52 SIGN IN LINE WITH FACE OF CURB OR PARAPET.


① OMIT ON ONE-WAY TRAVELLED WAYS.

➡ DIRECTION OF TRAFFIC

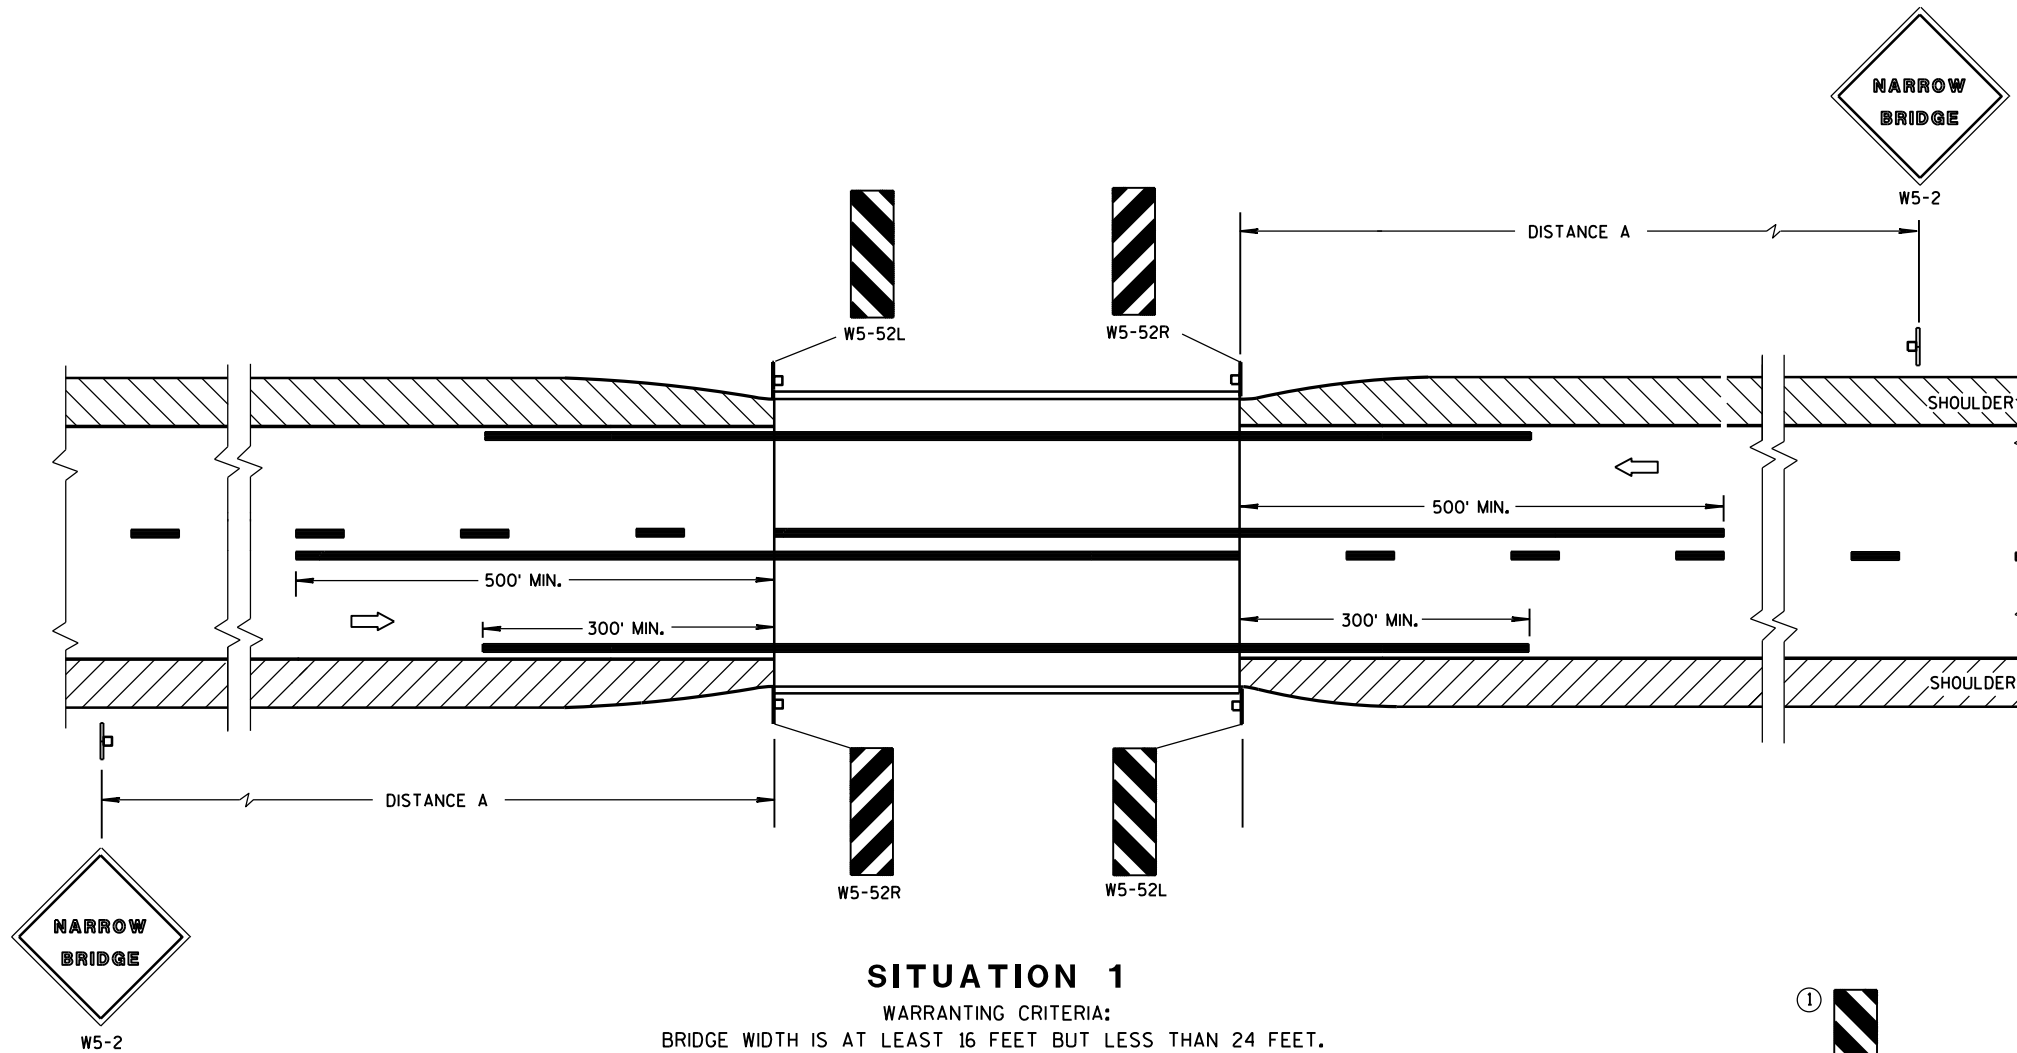

SITUATION 1

WARRANTING CRITERIA:
BRIDGE WIDTH IS AT LEAST 16 FEET BUT LESS THAN 24 FEET.

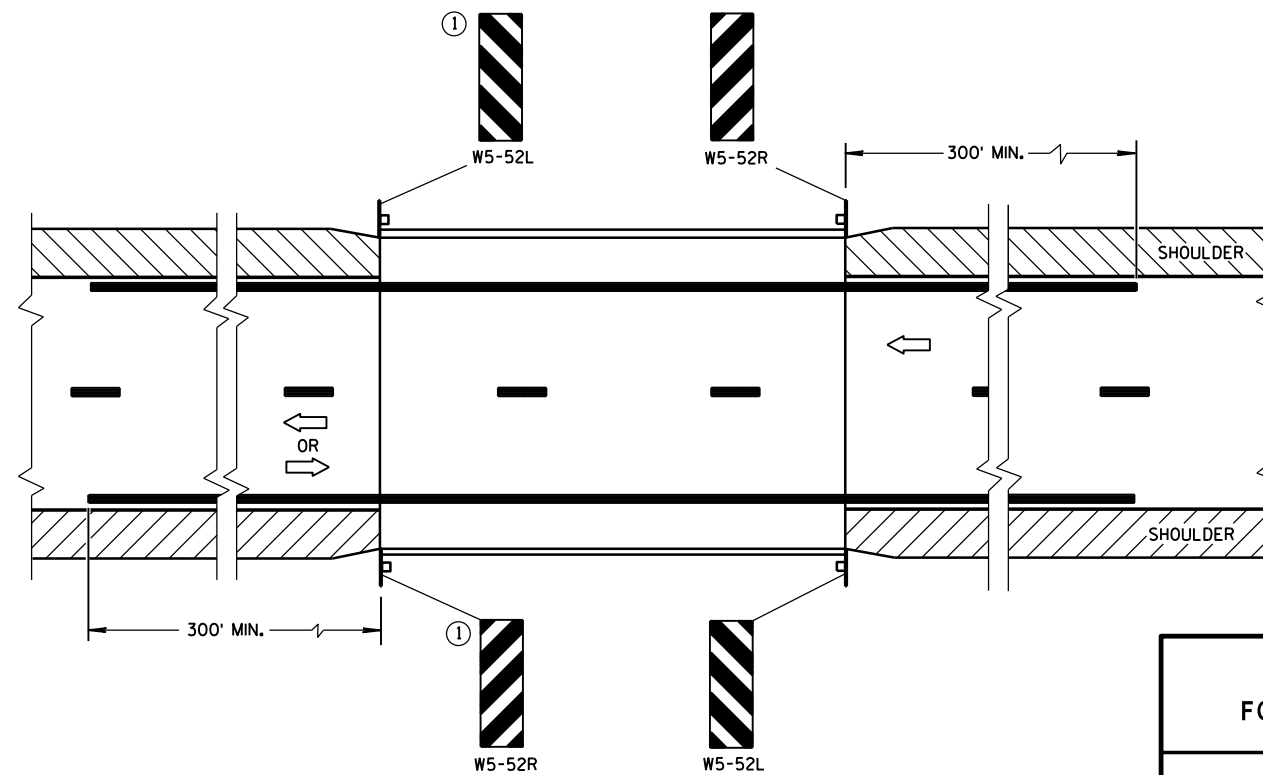

SITUATION 2

WARRANTING CRITERIA:
1. BRIDGE WIDTH IS AT LEAST 24 FEET AND
2. BRIDGE SHOULDER WIDTH IS LESS THAN 6 FEET.


DISTANCE TABLE

POSTED OR 85th PERCENTILE SPEED	DISTANCE "A"
25	150'
30	200'
35	250'
40	300'
45	400'
50	550'
55	750'


SIGNING & MARKING FOR TWO LANE BRIDGES

STATE OF WISCONSIN
DEPARTMENT OF TRANSPORTATION

APPROVED
June 2017 /S/ Matthew R. Rauch
DATE STATE SIGNING AND MARKING ENGINEER
FHWA

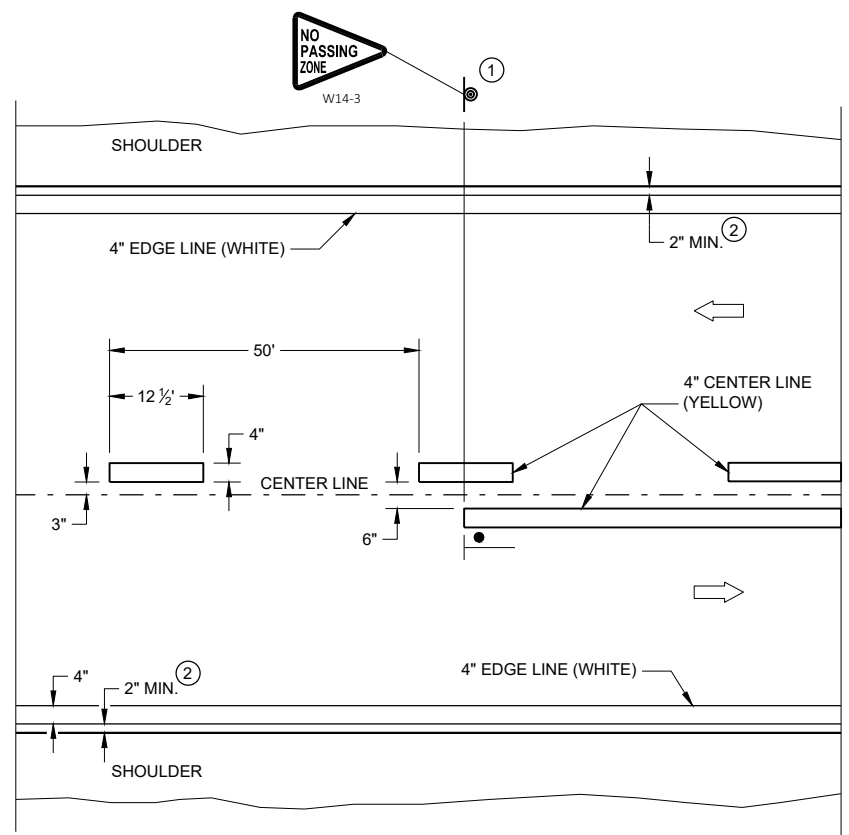


TWO WAY TRAFFIC

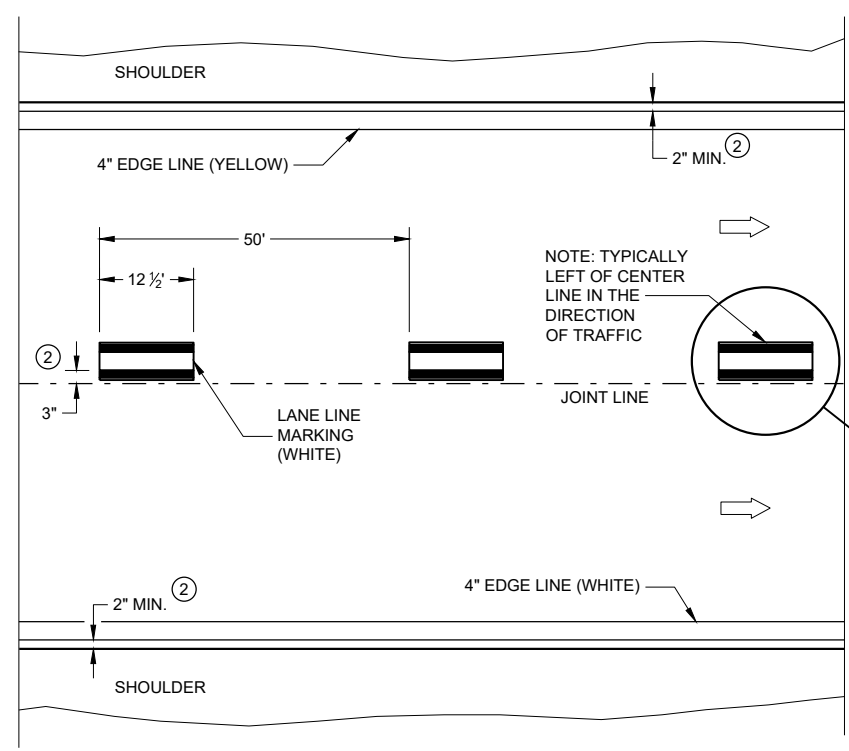


ONE WAY TRAFFIC

PERMANENT PAVEMENT MARKING

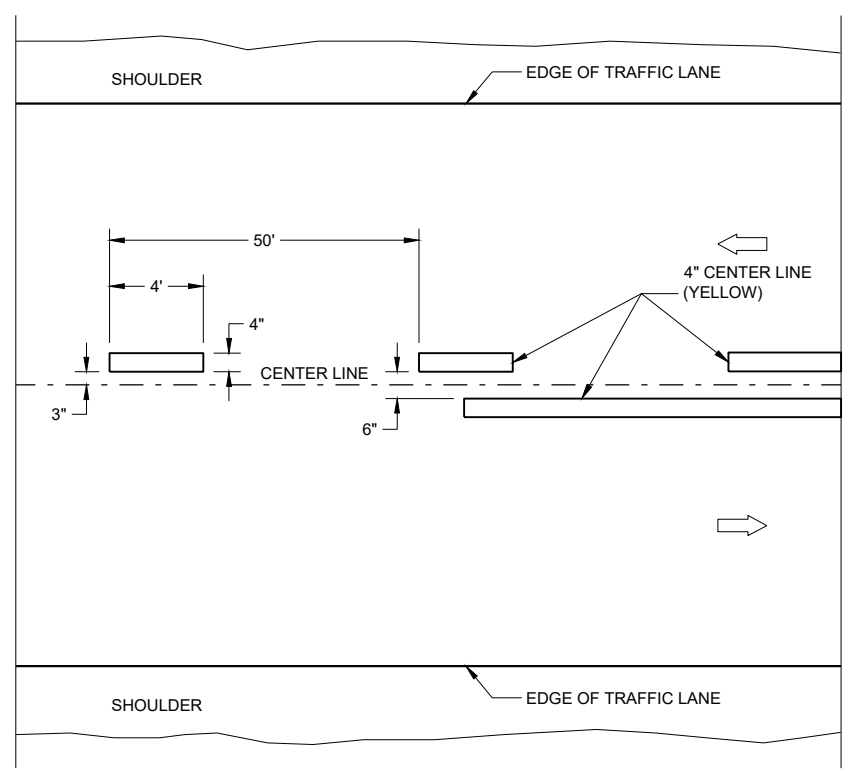

TWO WAY TRAFFIC

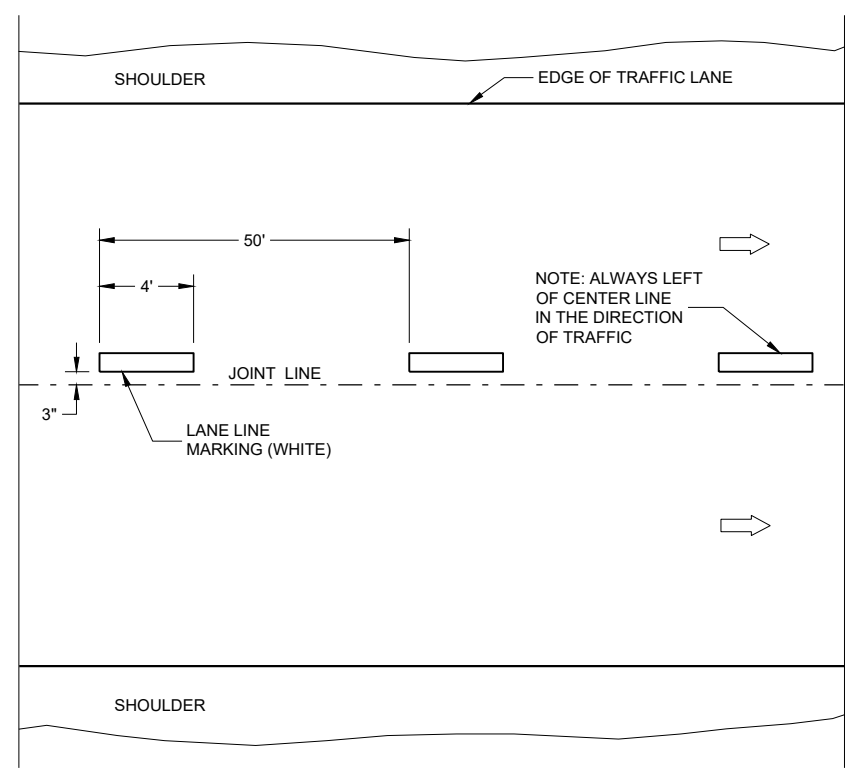

ONE WAY TRAFFIC

TEMPORARY PAVEMENT MARKING


GENERAL NOTES

DETAILS OF CONSTRUCTION NOT SHOWN ON THIS DRAWING SHALL CONFORM TO STANDARD SPECIFICATIONS AND SPECIAL PROVISIONS.

- ① LOCATE THE NO PASSING ZONE W14-3 SIGN WITHIN 50 FEET OF THE "T" MARKING
- ② MEASURE FROM EDGE OF MARKING TO JOINT LINE. THIS DOES NOT INCLUDE SPACE NEEDED FOR GROOVING OPERATIONS.

LEGEND


- "T" MARKING
- SIGN ON PERMANENT SUPPORT
- DIRECTION OF TRAFFIC

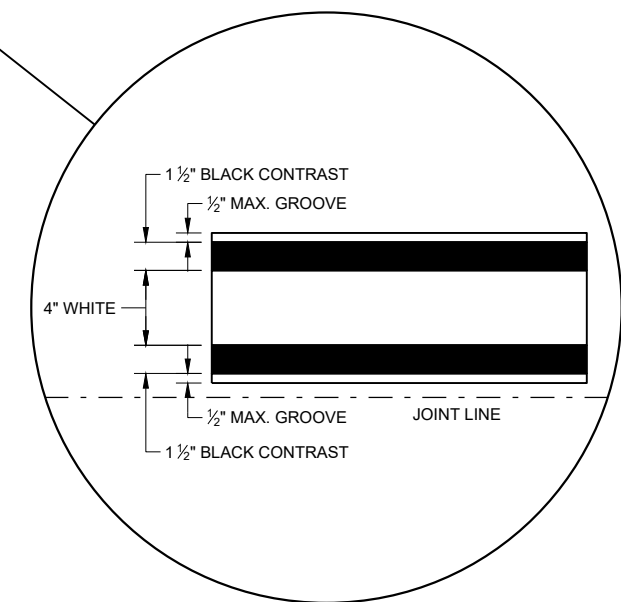



LONGITUDINAL MARKING (MAINLINE)

STATE OF WISCONSIN DEPARTMENT OF TRANSPORTATION

APPROVED
 February 2020 /S/ Matthew Rauch
 DATE STATEWIDE SIGNING AND MARKING ENGINEER
 FHWA

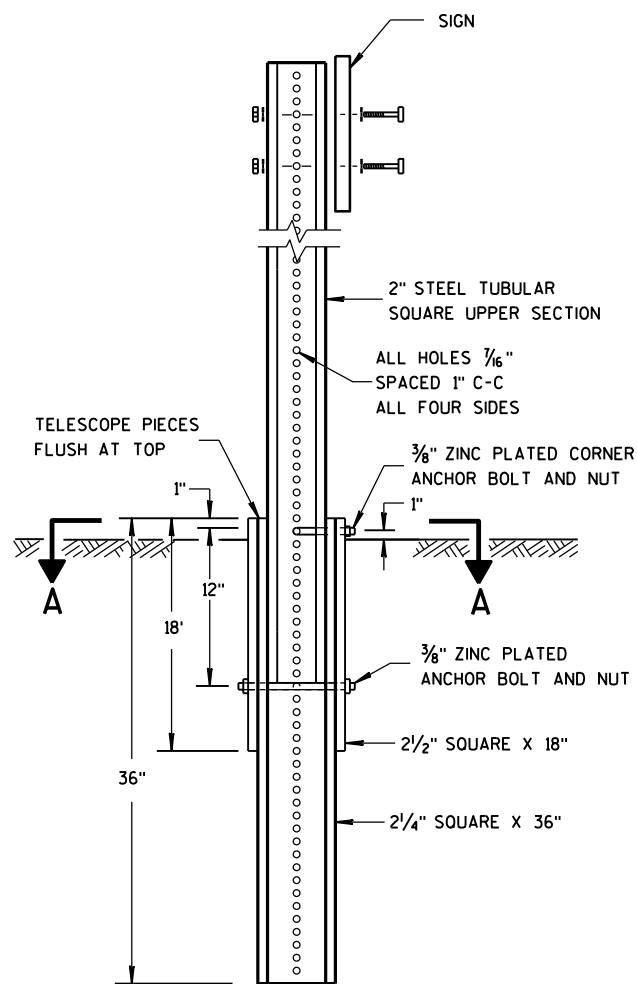


DETAIL OF TUBULAR STEEL SIGN POST

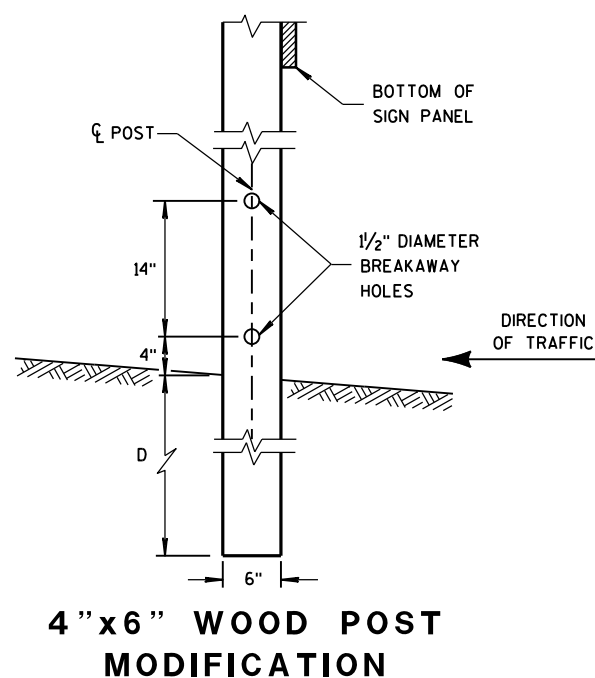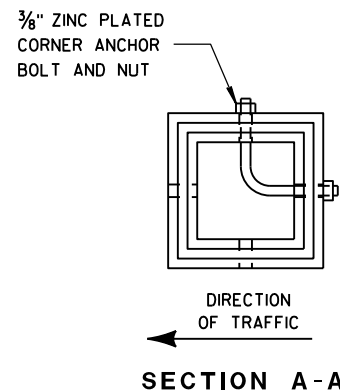


4" X 6" WOOD POST MODIFICATION

GENERAL NOTES

- ① 6 FEET FROM THE EDGE OF PAVEMENT (EDGE LINE LOCATION) UNLESS OTHERWISE DIRECTED BY THE PROJECT ENGINEER. LATERAL OFFSET SHOULD BE ADJUSTED TO AVOID THE DITCH FLOWLINE.
- ② THE EXISTENCE OF CURB AND GUTTER DOES NOT IN ITSELF MANDATE THE VERTICAL CLEARANCE ILLUSTRATED. THAT HEIGHT IS TYPICALLY MEASURED WHERE THERE IS SIDEWALK ADJACENT TO THE ROADWAY OR PARKING IS PERMITTED. IN THE ABSENCE OF SIDEWALK, VERTICAL CLEARANCE IS MEASURED FROM THE TOP OF THE CURB. IF NO SIDEWALK AND NO PARKING, VERTICAL CLEARANCE MAY BE REDUCED TO 5 FOOT MINIMUM. OFFSET OF SIGNS IS MEASURED FROM THE CURB FLOWLINE.
- ③ FOR SIGNS REQUIRING 4 POSTS, SPACE INTERMEDIATE POSTS EVENLY.

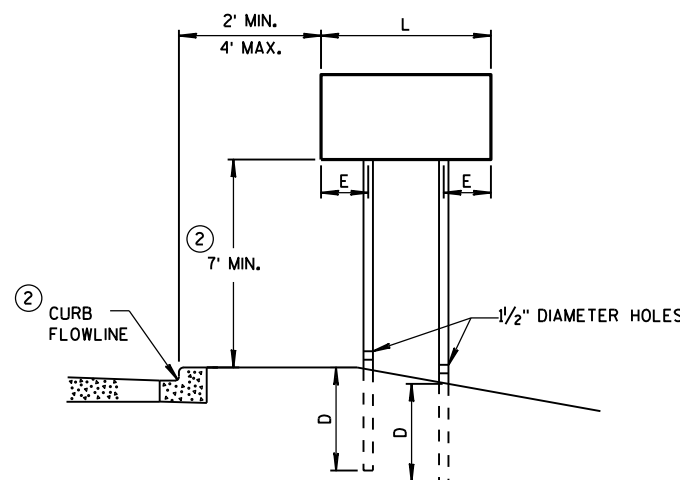

URBAN AREA

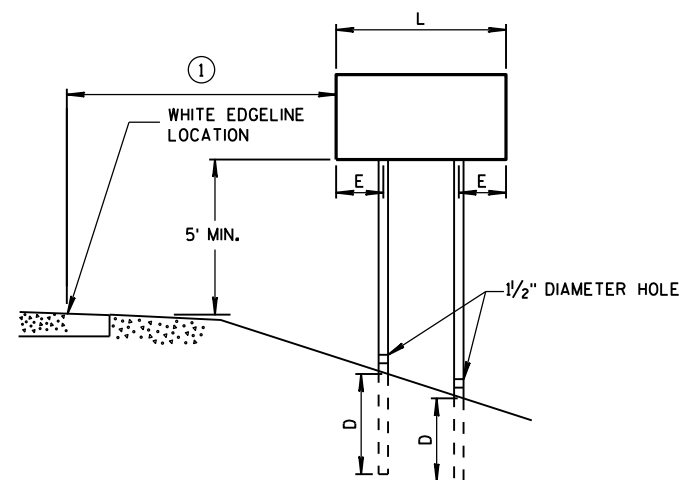

RURAL AREA

POST MOUNTING DETAIL FOR TEMPORARY TRAFFIC CONTROL FIXED MESSAGE SIGNS

TUBULAR STEEL POSTS

AREA OF SIGN INSTALLATION (SQ. FT.)	NUMBER OF REQUIRED TUBULAR STEEL POSTS
9 OR LESS	1
GREATER THAN 9 LESS THAN OR EQUAL TO 18	2
GREATER THAN 18 LESS THAN OR EQUAL TO 27	3

SIGNS WIDER THAN 3 FEET OR LARGER THAN 9 SQ. FT. SHALL BE MOUNTED ON MULTIPLE POSTS (SEE ABOVE TABLE).
SIGNS LARGER THAN 27 SQ. FT. SHALL NOT BE MOUNTED ON TUBULAR STEEL POSTS.

WOOD POST EMBEDMENT DEPTH

AREA OF SIGN INSTALLATION (SQ. FT.)	D (MIN)
20 OR LESS	4'
GREATER THAN 20	5'


4" X 6" WOOD POST

POST SPACING REQUIREMENTS		NUMBER OF WOOD POSTS REQUIRED
L	E	
48" OR LESS AND LESS THAN 20 SQ. FT.	-	1
LESS THAN 60"	12"	2
60" TO 120"	L/5	2
GREATER THAN 120" LESS THAN 168"	12"	3
168" AND GREATER	12"	4

SEE NOTE ③

TEMPORARY TRAFFIC CONTROL SIGN MOUNTING

STATE OF WISCONSIN
DEPARTMENT OF TRANSPORTATION

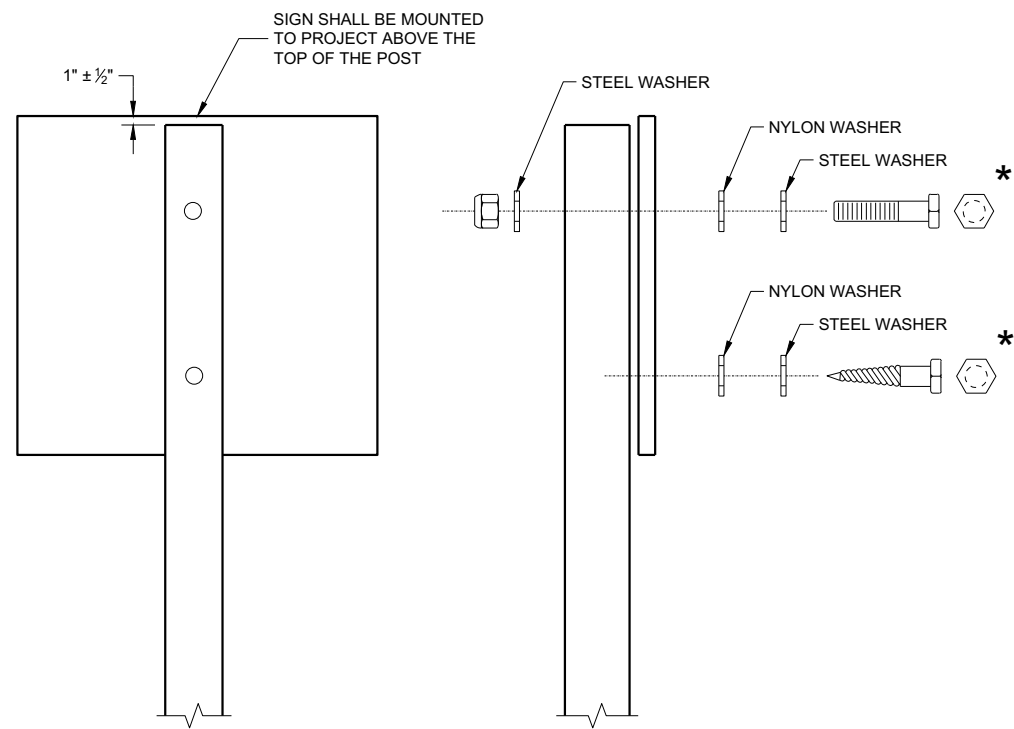

NUTS, BOLTS AND LAGS USED FOR MOUNTING SIGNS SHALL HAVE HEXAGONAL HEADS AND SHALL BE EITHER:

- A. HOT DIP GALVANIZED IN ACCORDANCE WITH ASTM DESIGNATION: A 153, CLASS D, OR SC 3
- B. ELECTRO-GALVANIZED IN ACCORDANCE WITH ASTM DESIGNATION: B 633, TYPE III, SC 3

THREADS ON BOLTS AND NUTS SHALL BE MANUFACTURED WITH SUFFICIENT ALLOWANCE FOR THE CADMIUM PLATE OR GALVANIZED COATING TO PERMIT THE NUTS TO RUN FREELY ON THE BOLTS.

WOOD POST (4" x 6")
 LAG SCREWS - 3/8" x 3"
 MACHINE BOLTS - 5/16" x 6 1/2" OR 7" LENGTH W/NUTS

SQUARE STEEL POST (2" x 2")
 MACHINE BOLTS - 3/8" x 3 1/4" LENGTH W/NUTS
 RIVETS - 3/32" (6605-9-6) BULB-TITE, TRI-FOLD, ALUMINUM
 BODY/MANDREL O.D. FLANGE 0.720 - 0.765 INCH,
 GRIP RANGE 0.042 - 0.375 INCH


WASHERS (ALL POSTS) -
 1 1/4" O.D. x 3/8" I.D. x 1/16" STEEL
 1 1/4" O.D. x 3/8" I.D. x 0.080 NYLON

* TWO DIFFERENT FASTENING SYSTEMS ARE SHOWN FOR ILLUSTRATION PURPOSES. ON ANY INDIVIDUAL SIGN, EITHER ONE OR THE OTHER SYSTEM SHALL BE USED. ACTUAL NUMBER OF FASTENERS PER SIGN VARIES WITH THE SIGN AREA. FOR A SINGLE POST INSTALLATION, ALL SIGNS GREATER THAN 9 SQ. FT. REQUIRE THE USE OF 3 FASTENERS.


ATTACHMENT OF SIGNS TO POSTS	
STATE OF WISCONSIN DEPARTMENT OF TRANSPORTATION	
APPROVED June 2017 DATE	/S/ Andrew Heidtke WORK ZONE ENGINEER
FHWA	

NOTES

1. Fixed Message Signs - Type II Type F Reflective
2. Color:
Background - Orange
Message - Black
3. Message Series - C

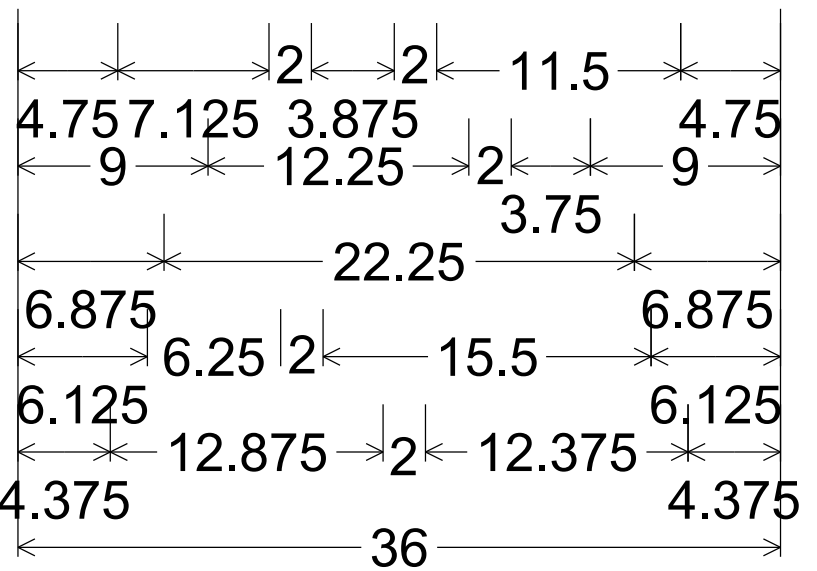

1.125" Radius, 0.500" Border, 0.375" Indent

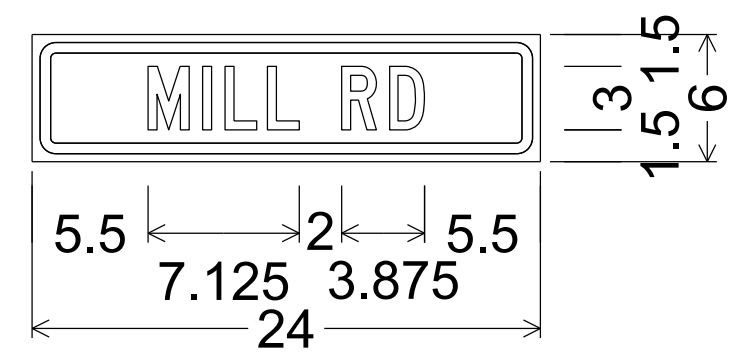


1.125" Radius, 0.500" Border, 0.375" Indent

7


7

URBAN AREA


RURAL AREA (See Note 2)

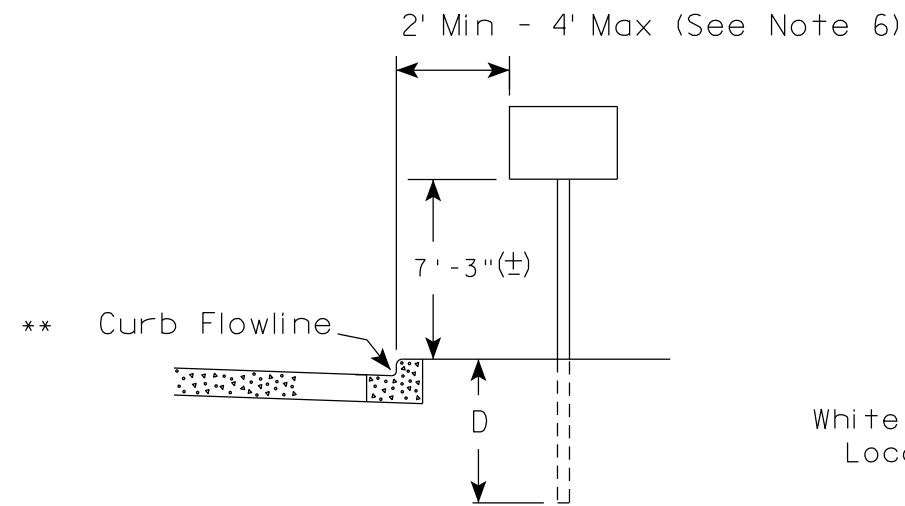


White Edgeline Location

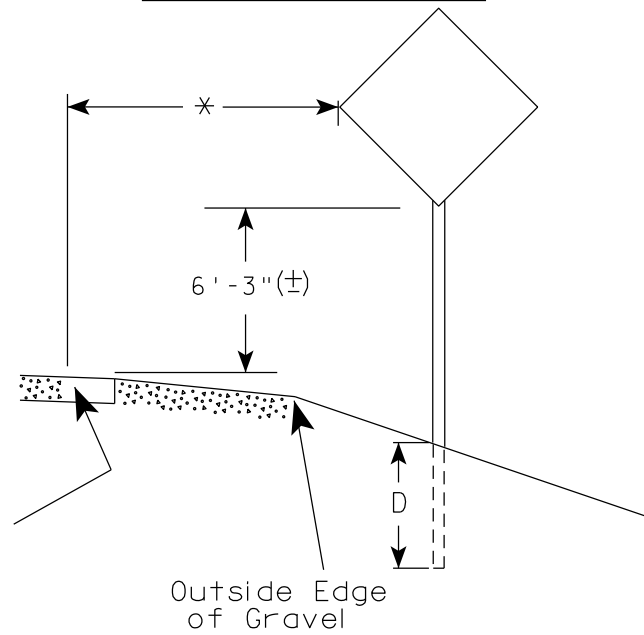

Outside Edge of Gravel

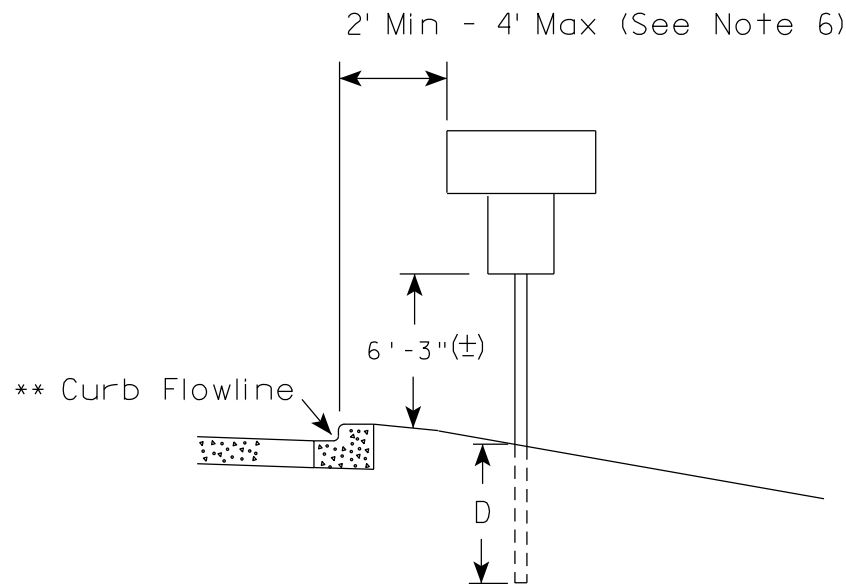

White Edgeline Location

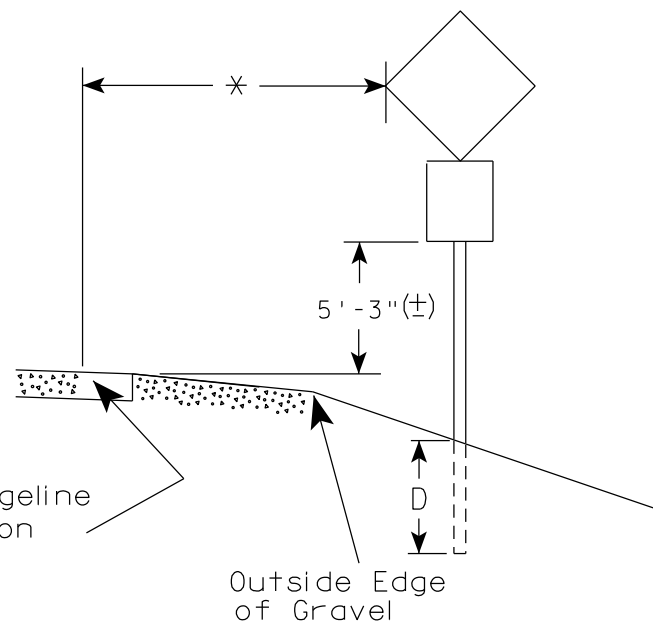

Outside Edge of Gravel

POST EMBEDMENT DEPTH

Area of Sign Installation (Sq. Ft.)	D (Min)
20 or Less	4'
Greater than 20	5'

GENERAL NOTES

1. Signs wider than 4 feet or 20 sq.ft or larger, shall be mounted on multiple posts. Refer to plate A4-4.
2. If signs are mounted on or behind barrier wall, see A4-10 sign plate.
The Double Arrow sign (W12-1D) shall be mounted at a height of 2'-3" (±). The Chevron sign (W1-8), Roundabout Chevron panel (R6-4B), Enhanced Reference Markers, Clearance Markers (W5-52), Mile Markers (D10 series), In Road Object Markers (W5-54) & End of Road Markers (W5-56) shall be mounted at a height of 4'-3" (±).
3. For expressways and freeways, mounting height is 7'- 3" (±) or 6'-3" (±) depending upon existence of a sub-sign.
4. Minimum mounting height for signs mounted on traffic signal poles is 5'- 3" (±).
5. Offset distance shall be consistent with existing signs or consistent throughout length of project.
6. The (±) tolerance for mounting height is 3 inches.
7. Folding signs shall be mounted at a height of 5'-3" (±) or as directed by the Engineer.

* * The existence of curb and gutter does not in itself mandate the vertical clearance illustrated. That height is typically measured where there is sidewalk adjacent to the roadway or parking is permitted. In the absence of sidewalk vertical clearance is measured from the top of the curb. Offset of signs is measured from the flow line.

* 6 feet from edge of a paved shoulder or 12 feet from the edge of pavement (edge line location) or 2 feet from outside edge of gravel, whichever is greater unless directed by project engineer.

TYPICAL INSTALLATION OF PERMANENT TYPE II SIGNS ON SINGLE POSTS

WISCONSIN DEPT OF TRANSPORTATION

APPROVED

Matthew R. Rauch
for State Traffic Engineer

DATE 5/13/2020

PLATE NO. A4-3.22


PROJECT NO:

HWY:

COUNTY:

SHEET NO:


E

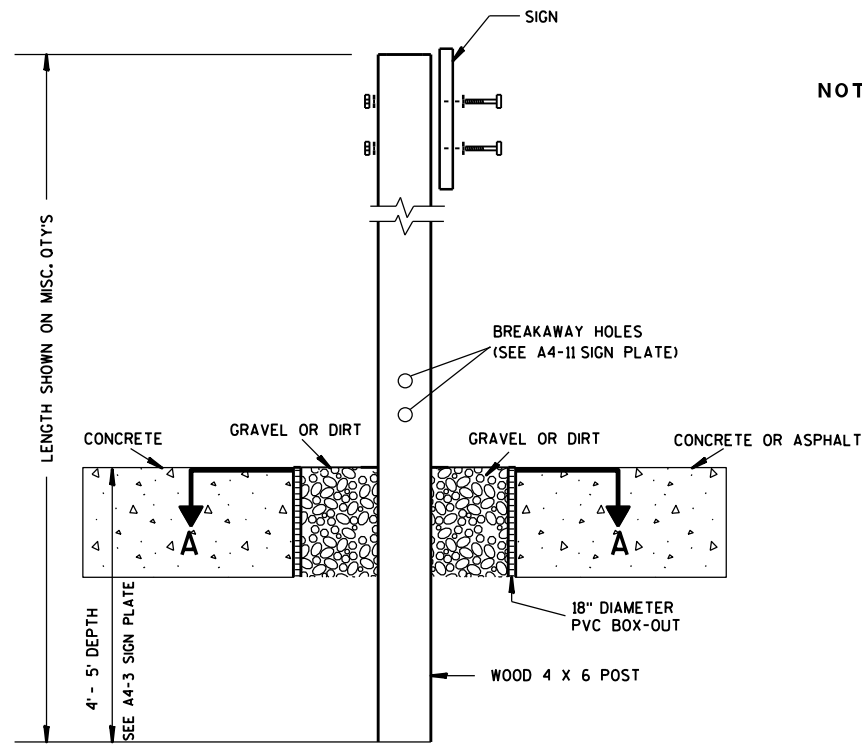

ELEVATION VIEW


DETAIL OF WOOD 4 X 6 SIGN POST IN BOX-OUT

- NOTES:**
1. ALL MATERIAL TO BE APPROVED BY ENGINEER PRIOR TO INSTALLATION
 2. SEE SIGN PLATE A4-8 FOR SIGN HARDWARE REQUIREMENTS
 3. 18 INCH X 18 INCH SQUARE BOX-OUTS MAY BE USED FOR INSTALLATIONS IN EXISTING CONCRETE OR ASPHALT LOCATIONS.

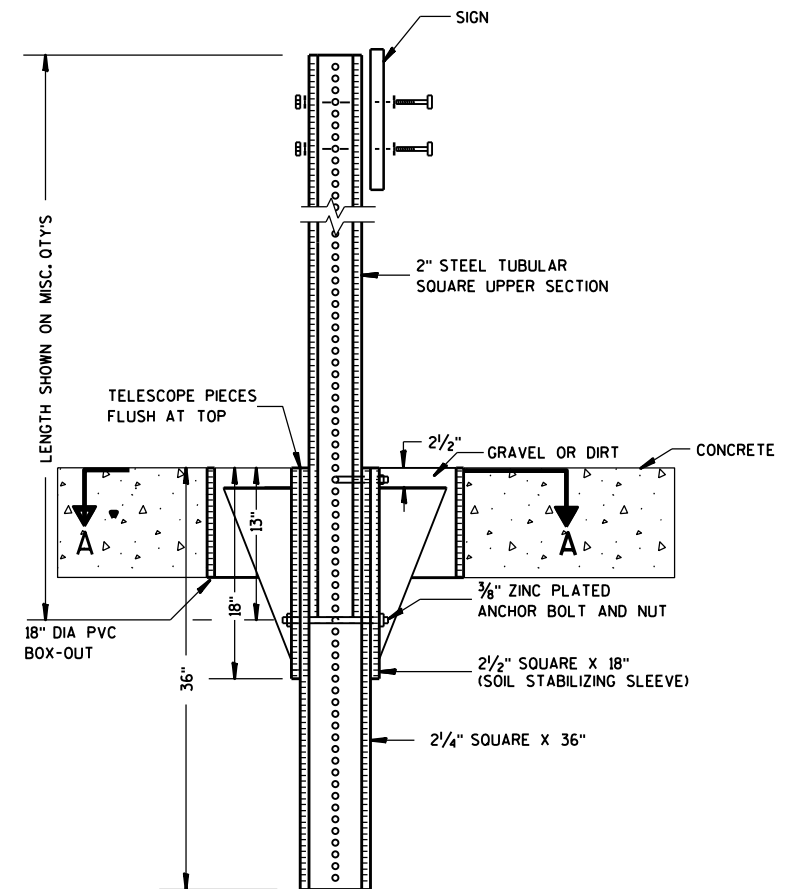

ELEVATION VIEW

DETAIL OF STEEL 2 X 2 SIGN POST IN BOX-OUT

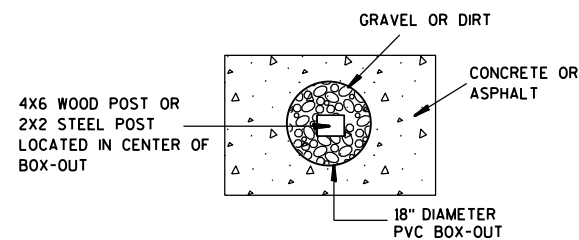

PLAN VIEW

FOR NEW CONCRETE/ASPHALT INSTALLATIONS

**SIGN POST
BOX-OUTS
A4-3B**

WISCONSIN DEPT OF TRANSPORTATION

APPROVED *Matthew R. Rauch*
for State Traffic Engineer

DATE 1/27/14 PLATE NO. A4-3B.1


7

7



GENERAL NOTES

1. For 3 or 4 post installations, individual post spacing shall be greater than 3'-6".
2. See tables below for required number of posts.
3. For expressways and freeways, mounting height is 7'-3" (±) or 6'-3" (±) depending upon existence of sub-sign.
4. The (±) tolerance for mounting height is 3 inches.
5. J-Assemblies are considered to be one sign for mounting height.
6. Offset distance shall be consistent with existing signs or consistent throughout length of project.
7. Folding signs shall be mounted at a height of 5'-3" (±) or as directed by the engineer.
8. The Double Arrow sign (W12-1) shall be mounted at a height of 2'-3" (±). The Chevron sign (W1-8), Roundabout Chevron panel (R6-4B), Clearance Markers (W5-52), Mile Markers (D10 series), In Road Object Markers (W5-54) & End of Road Markers (W5-56) shall be mounted at a height of 4'-3" (±).


URBAN AREA

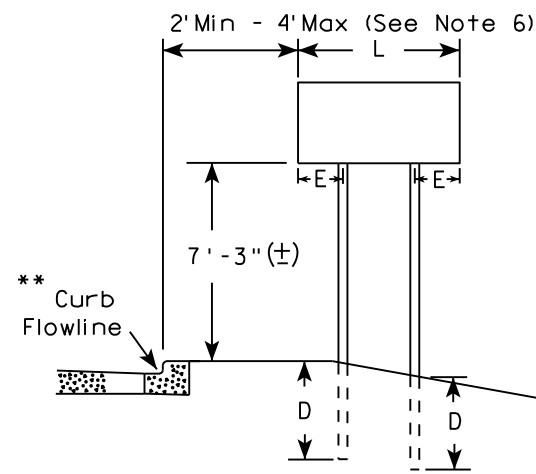


RURAL AREA (See Note 3)

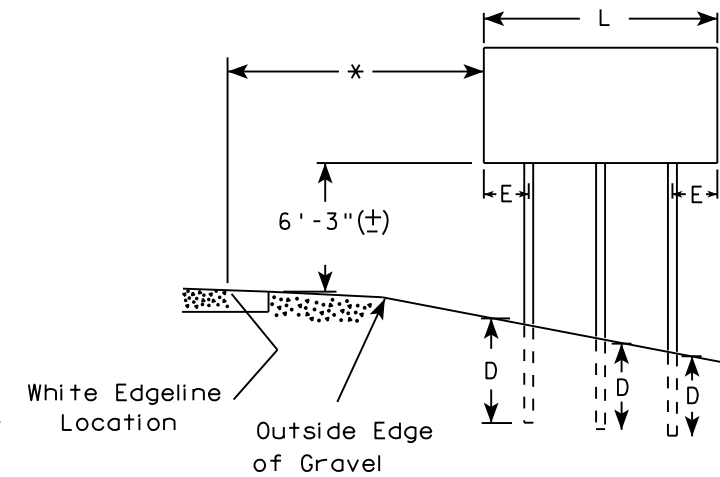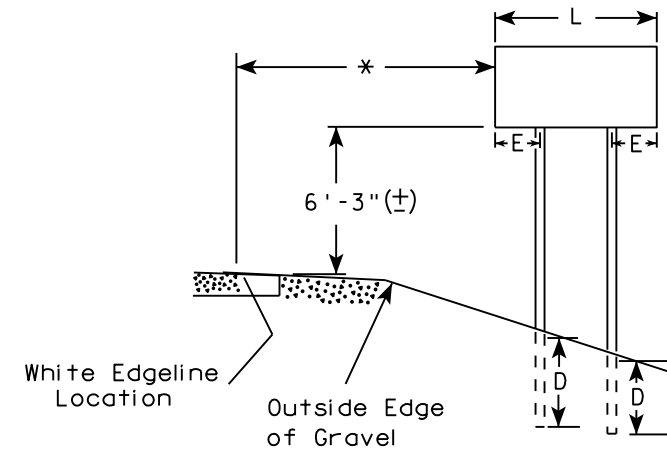

2' Min - 4' Max (See Note 6)

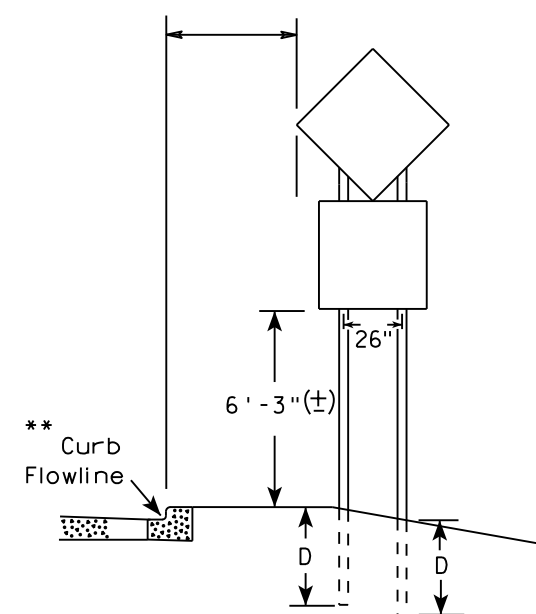

48" DIAMOND WARNING SIGN

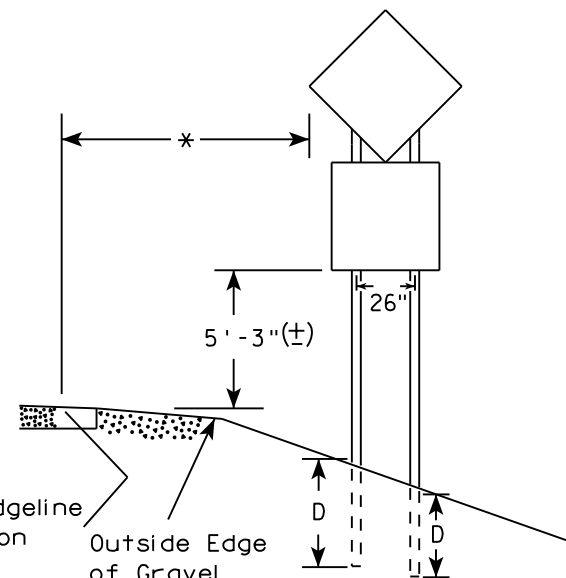

48" DIAMOND WARNING SIGN

* 6 feet from edge of a paved shoulder or 12 feet from the edge of pavement (edge line location) or 2 feet from outside edge of gravel, whichever is greater unless directed by project engineer.

** The existence of curb and gutter does not in itself mandate the vertical clearance illustrated. That height is typically measured where there is sidewalk adjacent to the roadway or parking is permitted. In the absence of sidewalk vertical clearance is measured from the top of the curb. Offset of signs is measured from the flow line.

*** See A4-3 sign plate for signs 4' or less in width and less than 20 S.F. in area.

SIGN SHAPE OTHER THAN DIAMOND (TWO POSTS REQUIRED)	
L	E
Greater than 48" Less than 60"	12"
60" to 108"	L/5


SIGN SHAPE OTHER THAN DIAMOND (THREE POSTS REQUIRED)	
L	E
Greater than 108" to 144"	12"

POST EMBEDMENT DEPTH

Area of Sign Installation (Sq. Ft.)	D (Min)
20 or Less	4'
Greater than 20	5'

TYPICAL INSTALLATION OF TYPE II SIGNS ON MULTIPLE POSTS

WISCONSIN DEPT OF TRANSPORTATION
 APPROVED *Matthew R. Rauch*
 For State Traffic Engineer
 DATE 8/21/17 PLATE NO. A4-4.15

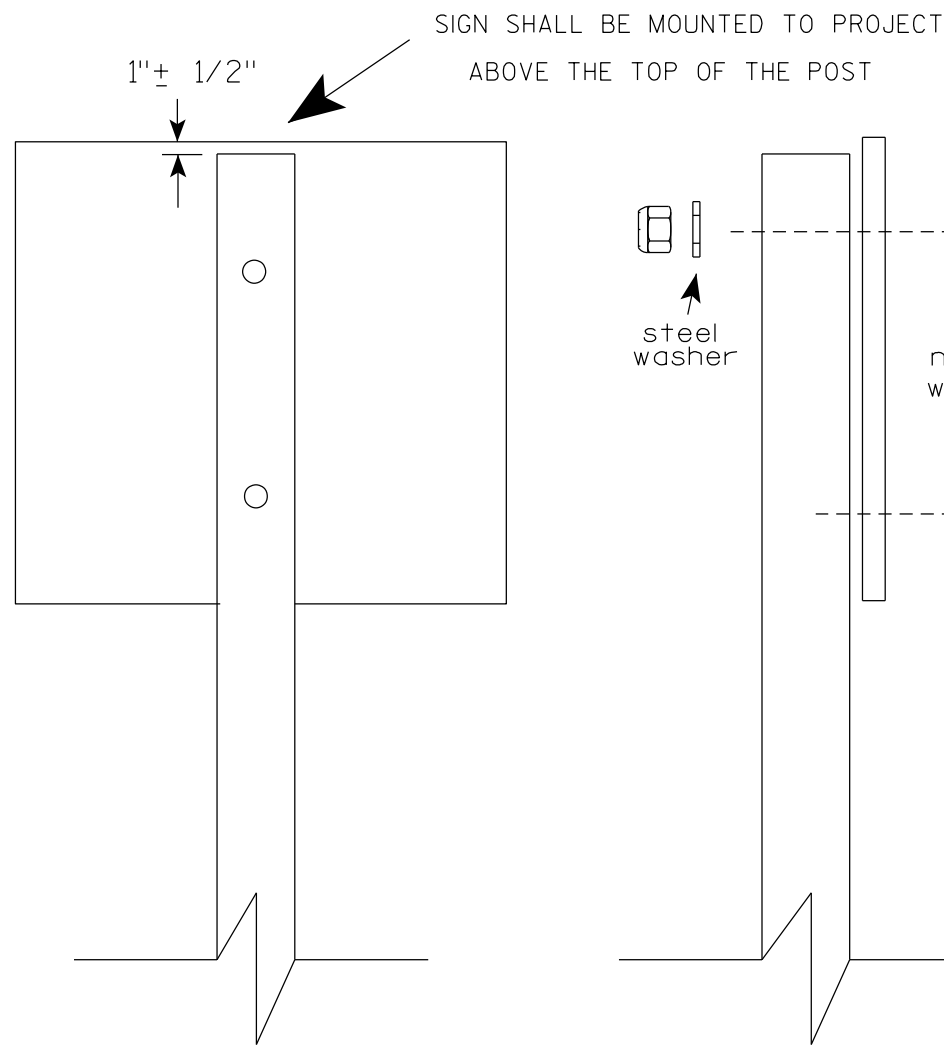

Nuts, bolts and lags used for mounting signs shall have hexagonal heads and shall be either :

- Hot dip galvanized in accordance with ASTM Designation: A 153, Class D, or SC 3
- Electro-galvanized in accordance with ASTM Designation : B 633, TYPE III, SC 3.

Threads on bolts and nuts shall be manufactured with sufficient allowance for the cadmium plate or galvanized coating to permit the nuts to run freely on the bolts.


- STRINGER BOLTING TO ALUMINUM SIGNS (SEE SIGN PLATE A4-18)
- MACHINE BOLTS - $\frac{5}{16}$ " X 1-3/4" Length w/ lock nuts
- WOOD POSTS (4" x 6")
- LAG SCREWS - $\frac{3}{8}$ " X 3" (NO STRINGERS ON BACK OF SIGN)
 $\frac{3}{8}$ " X 4" (STRINGERS ON BACK OF SIGN)
- SQUARE STEEL POSTS (2" x 2")
- MACHINE BOLTS - $\frac{3}{8}$ " X 3-1/4" Length w/ nuts (NO STRINGER ON BACK OF SIGN)
 $\frac{3}{8}$ " X 5" Length w/ nuts (STRINGERS ON BACK OF SIGN)
- RIVETS - $\frac{9}{32}$ " (6605-9-6) BULB-TITE, TRI-FOLD, ALUMINUM BODY/MANDREL
 O.D. FLANGE .720-.765 INCH, GRIP RANGE .042-.375 INCH
- WASHERS (ALL POSTS) -
- 1-1/4" O.D. X $\frac{3}{8}$ " I.D. X $\frac{1}{16}$ " STEEL
- 1-1/4" O.D. X $\frac{3}{8}$ " I.D. X .080 NYLON

* Two different fastening systems are shown for illustration purposes. On any individual sign, either one or the other system shall be used. Actual number of fasteners per sign varies with the sign area, but normally there are two. For a single post installation, all signs greater than 9 sq. ft. require the use of 3 fasteners.


ATTACHMENT OF SIGNS TO POSTS	
WISCONSIN DEPT OF TRANSPORTATION	
APPROVED	<i>Matthew R Rauch</i> For State Traffic Engineer
DATE 4/1/2020	PLATE NO. A4-8.9

**TELESCOPIC TUBING ANCHORS
TWO PIECE SYSTEM**


2 1/4" SQUARE
12 GAUGE
PERFORATED
GALVANIZED FINISH

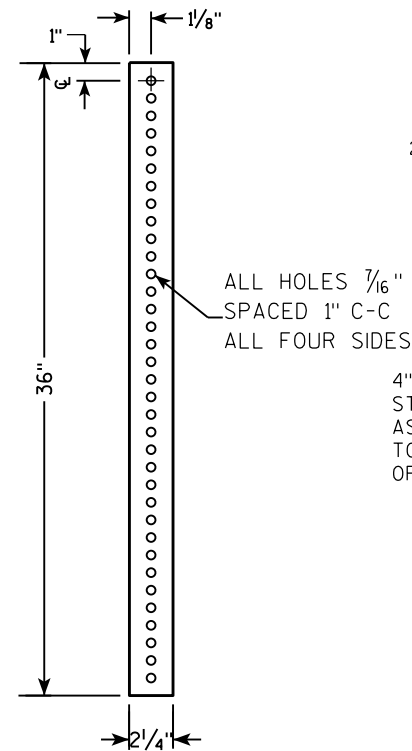



2 1/2" SQUARE
12 GAUGE
OMNI-DIRECTIONAL
PERFORATED
SOIL STABILIZING SLEEVE
GALVANIZED FINISH

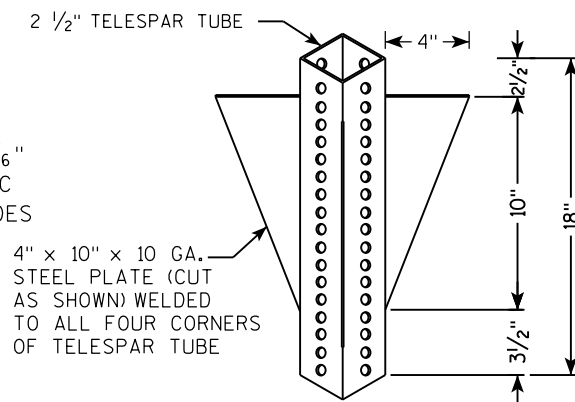

**DETAIL OF TUBULAR STEEL SIGN POST
(IN POURED CONCRETE OR ASPHALT)**

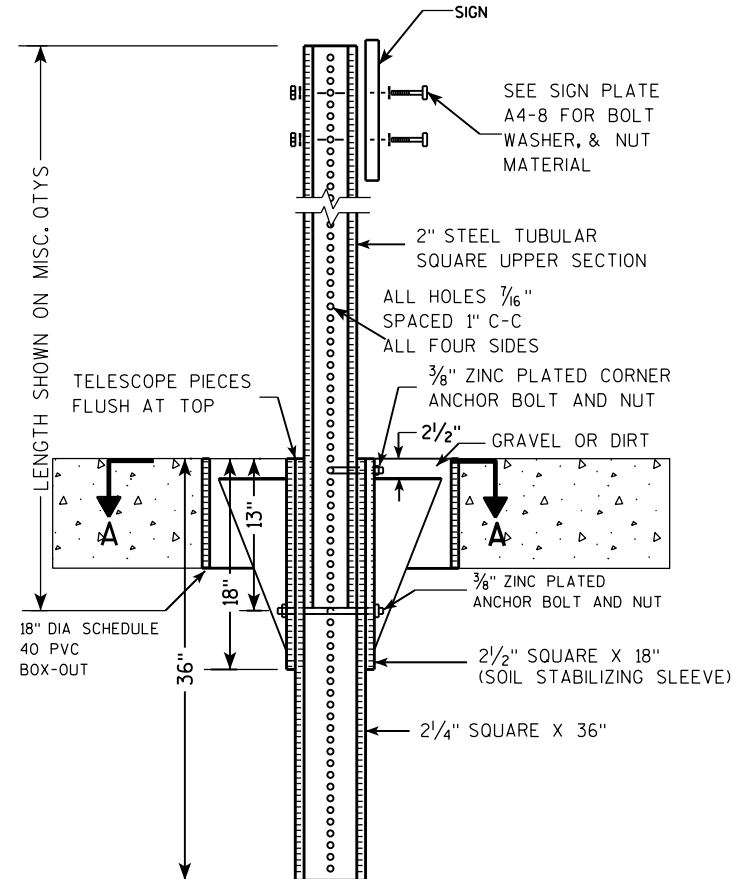

**DETAIL OF TUBULAR STEEL SIGN POST
(IN LOCATIONS OTHER THAN POURED CONCRETE OR ASPHALT)**

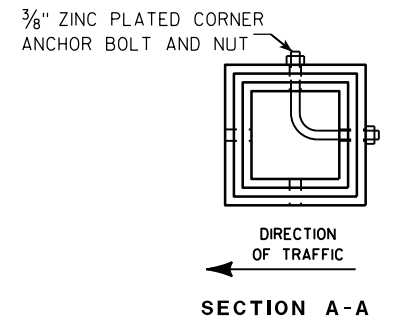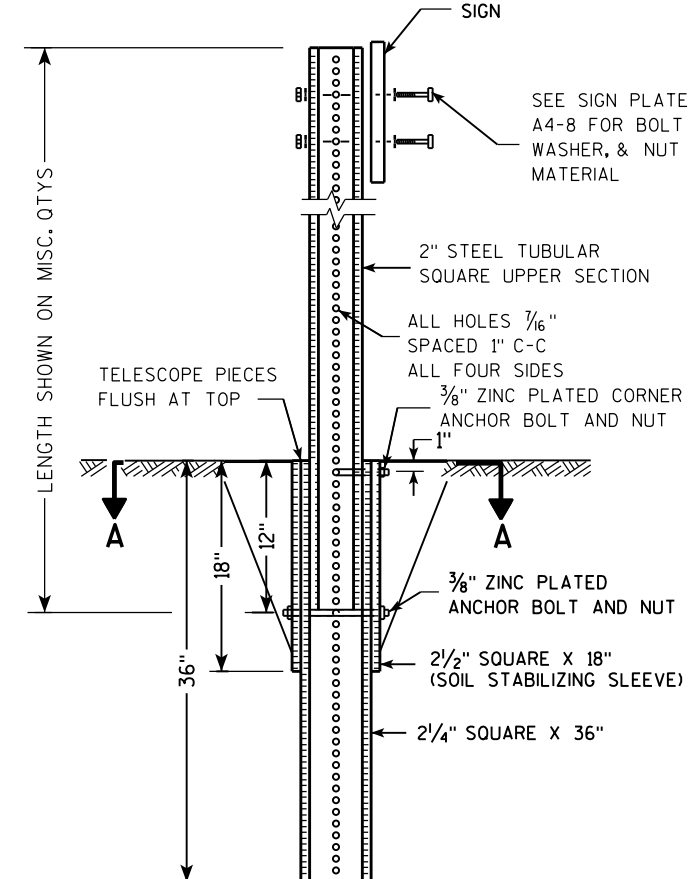

Area of Sign Installation (Sq. Ft.)	Number of Required Posts
9 or less	1
Greater than 9 less than or equal to 18	2
Greater than 18 less than or equal to 27	3



Signs wider than 3 feet or larger than 9 sq. ft shall be mounted on multiple posts (see above table).

**TUBULAR STEEL
SIGN POST
A4-9**

WISCONSIN DEPT OF TRANSPORTATION

APPROVED *Matthew R. Rauch*
for State Traffic Engineer

DATE 2/05/15 PLATE NO. A4-9.9

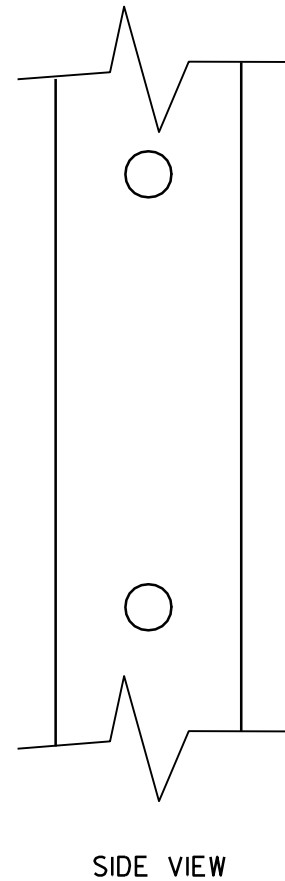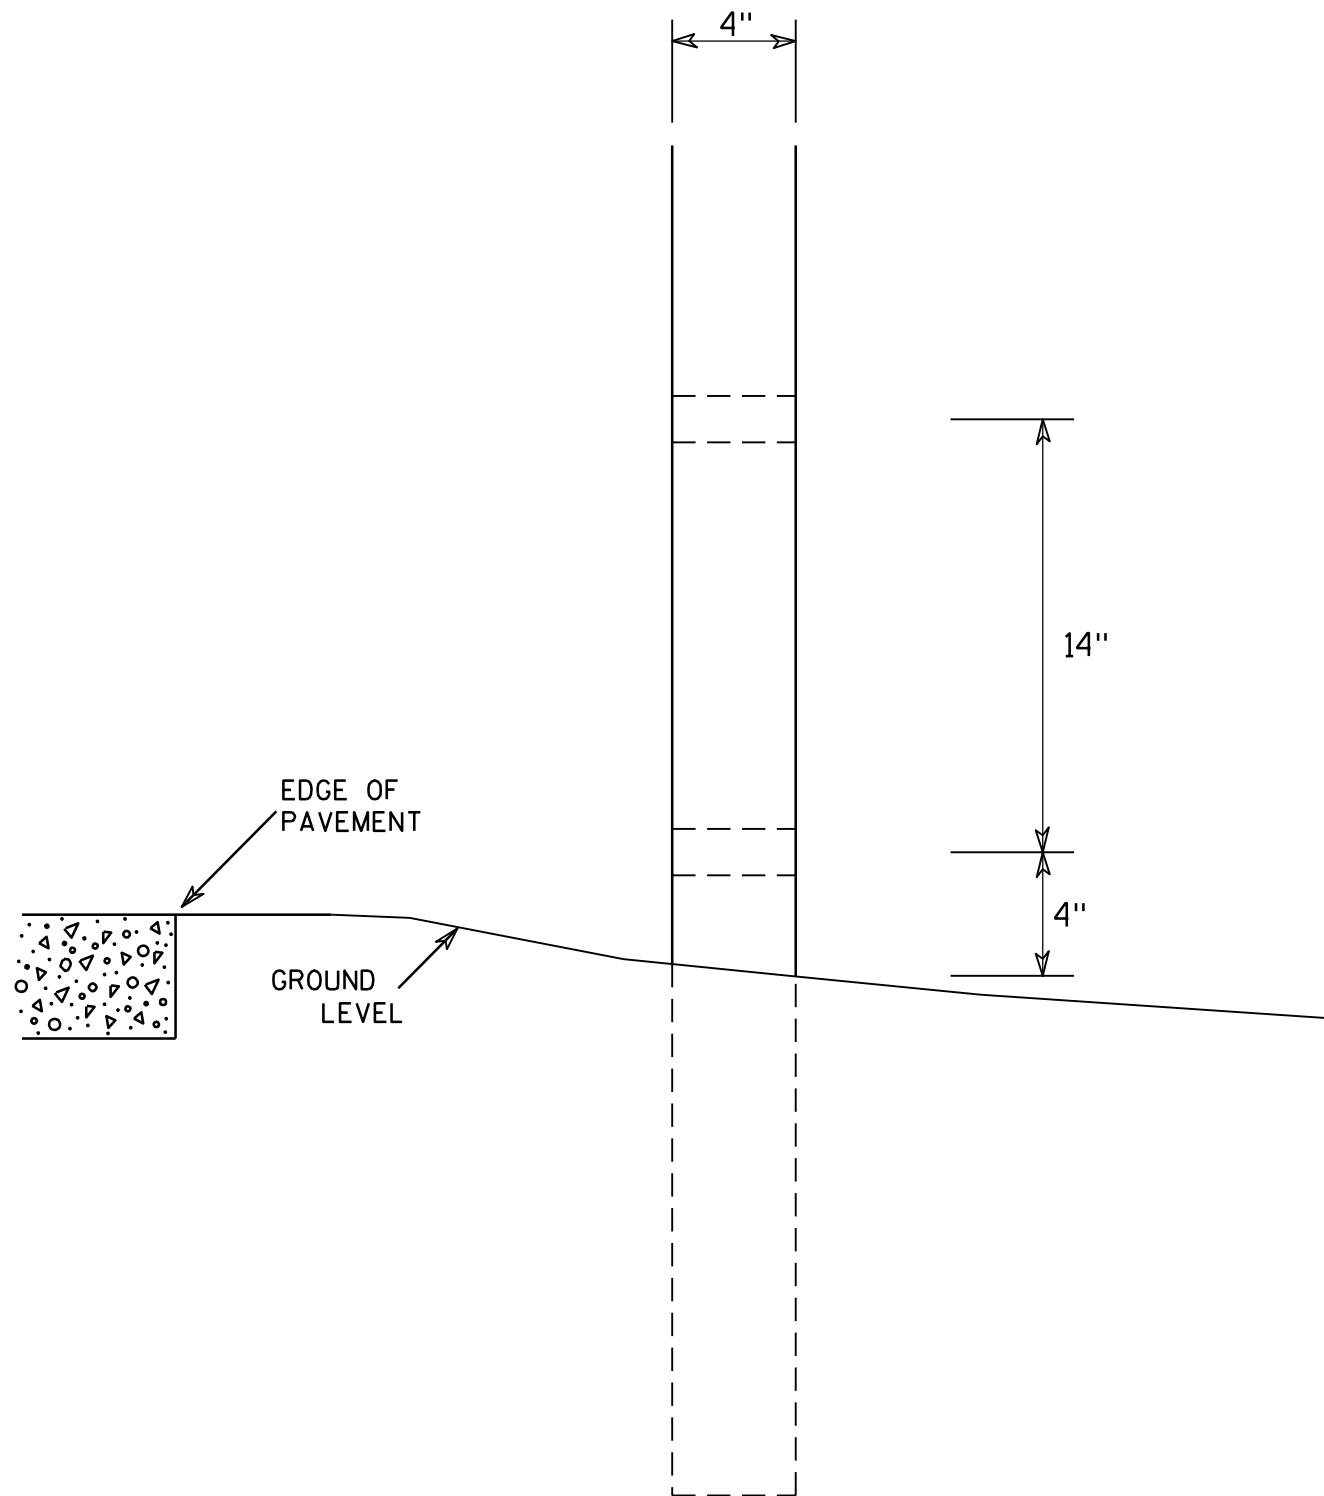

GENERAL NOTES

1. All 4 x 6 Wood Posts shall be modified by having two 1½" diameter holes drilled perpendicular to the roadway centerline.




7

7


4 X 6 WOOD POST MODIFICATIONS	
<i>WISCONSIN DEPT OF TRANSPORTATION</i>	
APPROVED	<i>Chester J Spang</i> for State Traffic Engineer
DATE <u>3/27/97</u>	PLATE NO. <u>A4-11.2</u>

BANDING


SINGLE SIGN

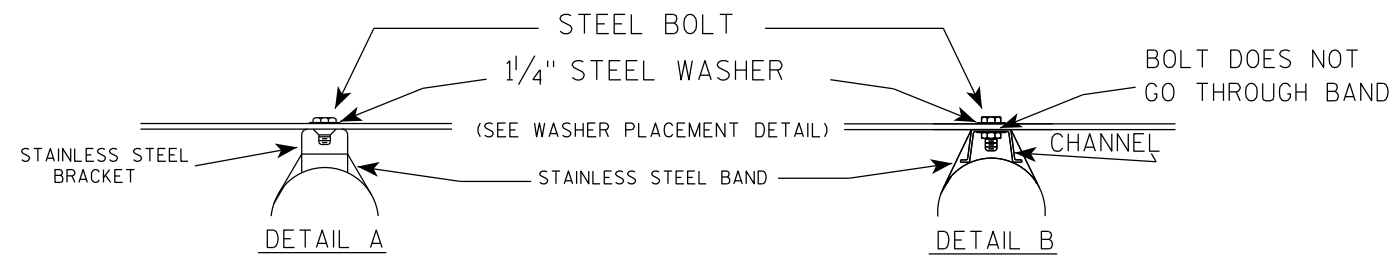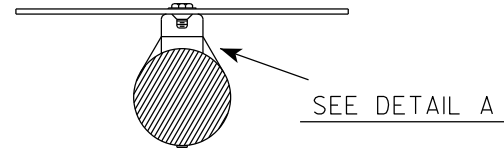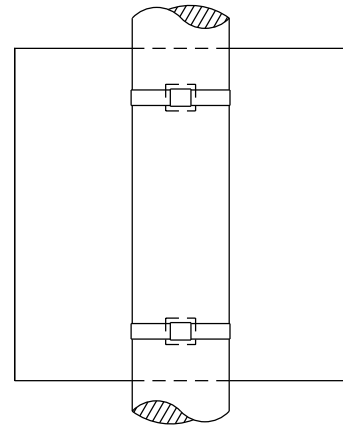

"J" ASSEMBLY

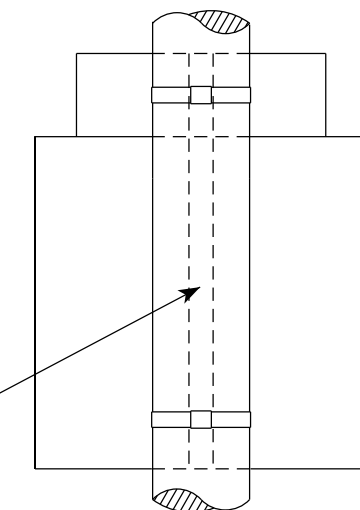


CHANNEL
SEE TYPICAL PANEL
INSTALLATION SHEET

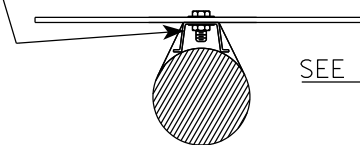

- GENERAL NOTES**
1. Any sign over 3 feet in width shall use the V-Block banding method. See A5-10 standard plate.
 2. Signs 3 feet or greater in height shall have three bracket bands installed. Signs less than 3 feet in height shall have two bracket bands installed.
 3. Banding and assembly bracket shall be stainless steel. All bands shall be $\frac{3}{4}$ " in width and 0.025" thickness.
 4. ALL SIGN MOUNTING BOLTS AND WASHERS SHALL BE EITHER:
 - a. Hot dip or mechanically galvanized in accordance with ASTM Designation: A 153, Class D
 - b. Electro-galvanized in accordance with ASTM designation: B 633, Type III, SC 3

WASHER PLACEMENT

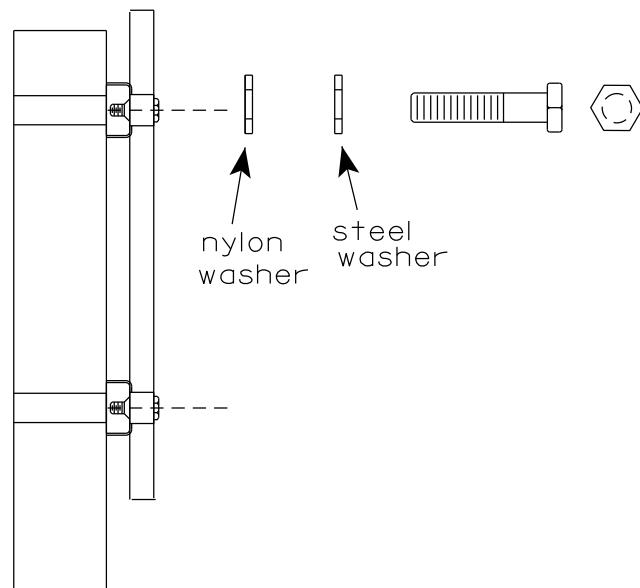


WASHERS (ALL POSTS) -
 1-1/4" O.D. X 3/8" I.D. X 1/16" STEEL
 1-1/4" O.D. X 3/8" I.D. X .080 NYLON
 FOR ALL TYPE H SIGNS

STANDARD SIGN
SIGN BANDING DETAILS

WISCONSIN DEPT OF TRANSPORTATION

APPROVED *Matthew R. Rauch*
for State Traffic Engineer


DATE 6/10/19 PLATE NO. A5-9.4

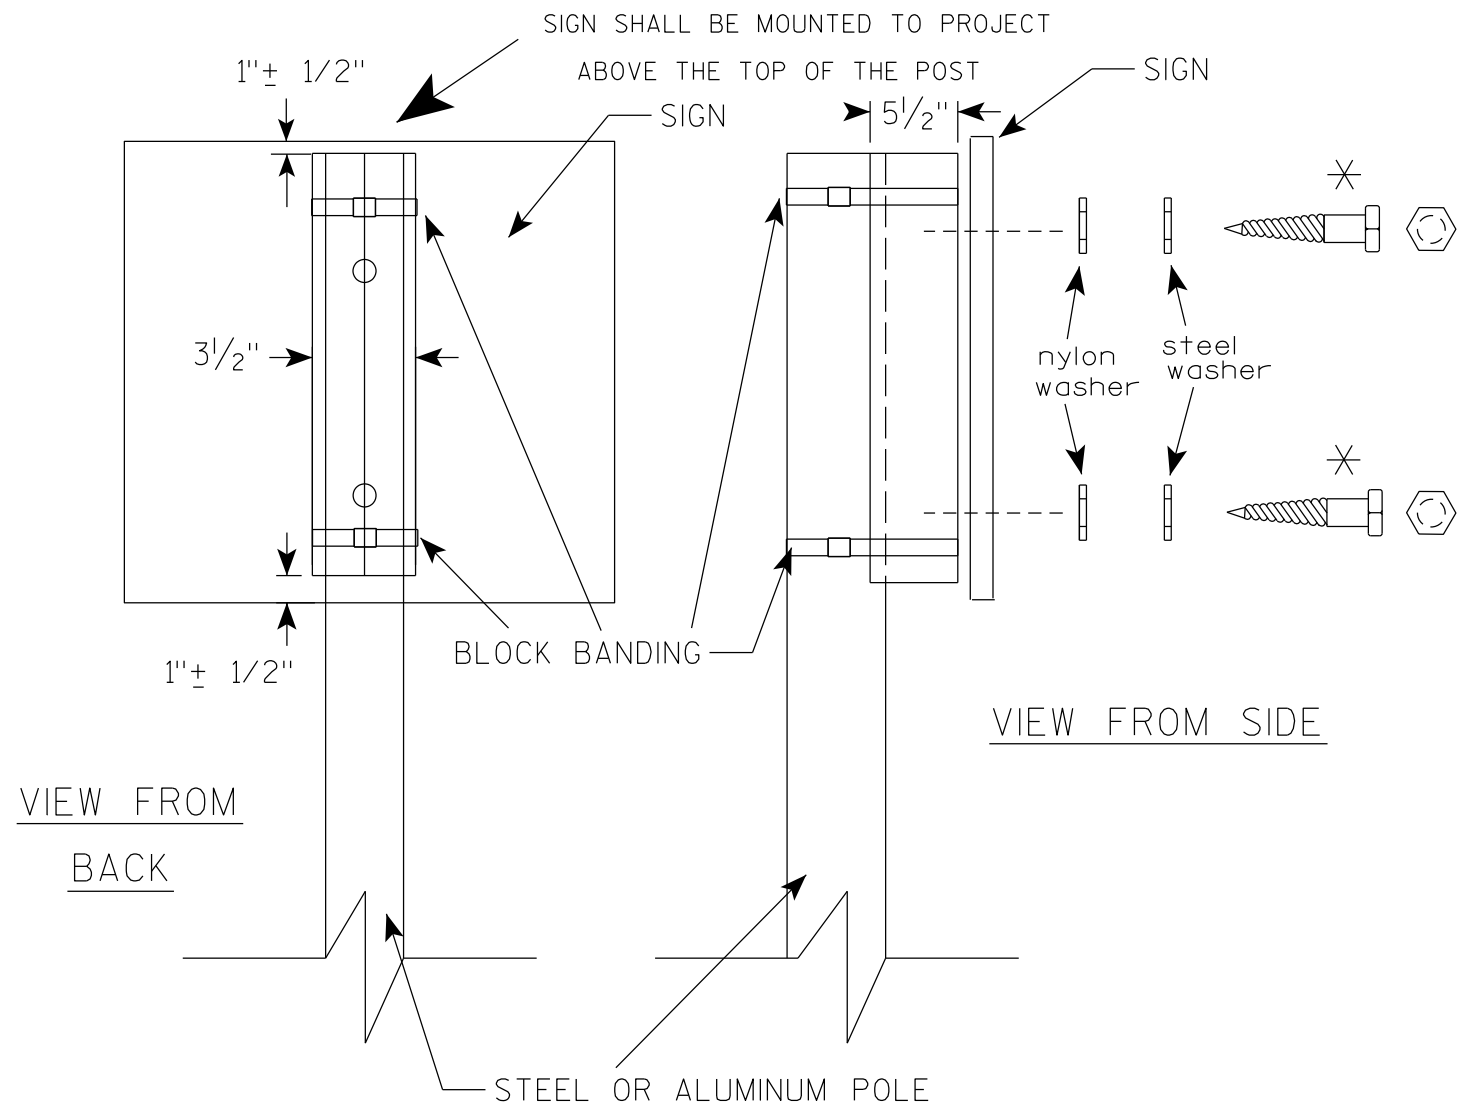

GENERAL NOTES

1. WOOD 4"X6" POST MATERIAL SHALL CONFORM TO 507.2.2 OF THE WisDOT STANDARD SPECIFICATIONS
2. BLOCK BANDING AND CLIPS SHALL BE STAINLESS STEEL, 3/4" WIDTH AND 0.025" THICKNESS
3. SIGNS 3' OR GREATER IN HEIGHT SHALL UTILIZE 3 BLOCK BANDS. SIGNS UNDER 3' IN HEIGHT SHALL UTILIZE 2 BLOCK BANDS
4. ACTUAL NUMBER OF FASTENERS PER SIGN VARIES WITH THE SIGN AREA, BUT NORMALLY THERE ARE TWO. FOR SIGNS GREATER THAN 9 S.F. 3 FASTENERS SHALL BE USED.
5. ALL SIGN MOUNTING BOLTS AND WASHERS SHALL BE EITHER:
 - a. Hot dip or mechanically galvanized in accordance with ASTM Designation: A 153, Class D
 - b. Electro-galvanized in accordance with ASTM Designation : B 633, TYPE III, SC 3
6. ALL BOLTS SHALL HAVE HEXAGONAL HEADS.
7. STEEL WASHERS SHALL BE 1/4" O.D. X 3/8" I.D. X 1/16"
8. NYLON WASHERS SHALL BE 1/4" O.D. X 3/8" I.D. X .080 FOR TYPE H OR TYPE F FACE SIGN


✱ LAG BOLTS SHALL BE 3/8" X 2 1/2"

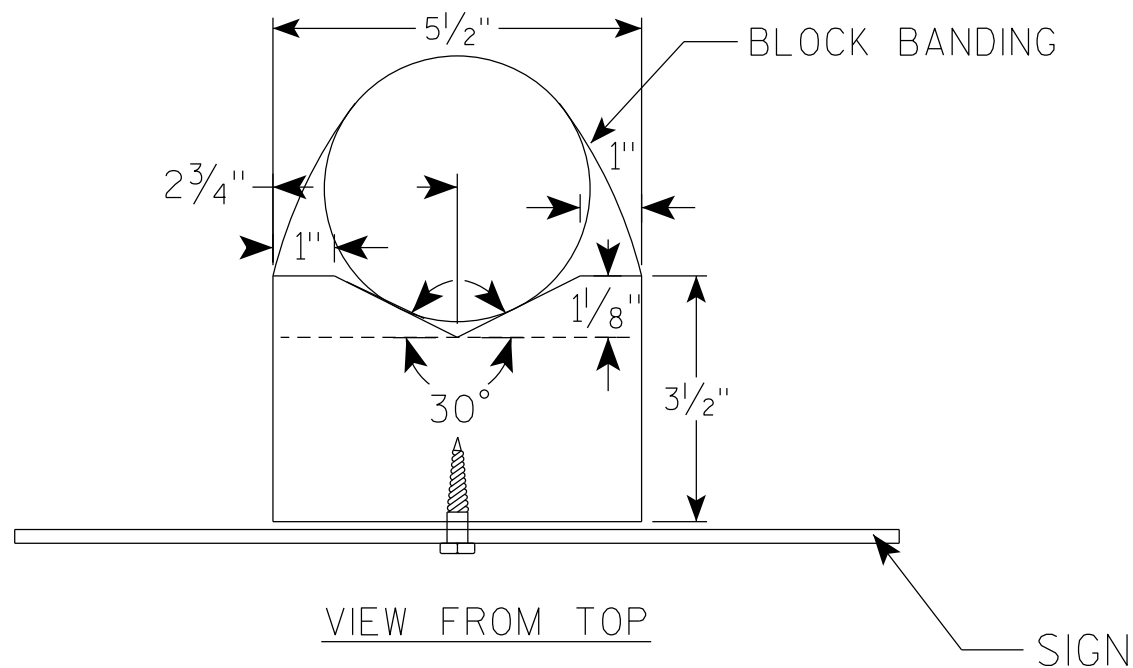

BLOCK BANDING DETAIL (V-BLOCK OPTION)	
WISCONSIN DEPT OF TRANSPORTATION	
APPROVED	<i>Matthew R Rauch</i> For State Traffic Engineer
DATE 6/10/19	PLATE NO. A5-10.2

NOTES

1. Sign is Type II - Type F Reflective - reference WIS DOT Standard Specification for HIGHWAY and STRUCTURE CONSTRUCTION latest edition.
2. Color:
Background - Orange
Message - Black
3. Message Series - B
4. Corners may be square or rounded when base material is plywood but borders shall be rounded as shown. When base material is metal, the corners and borders shall be rounded.

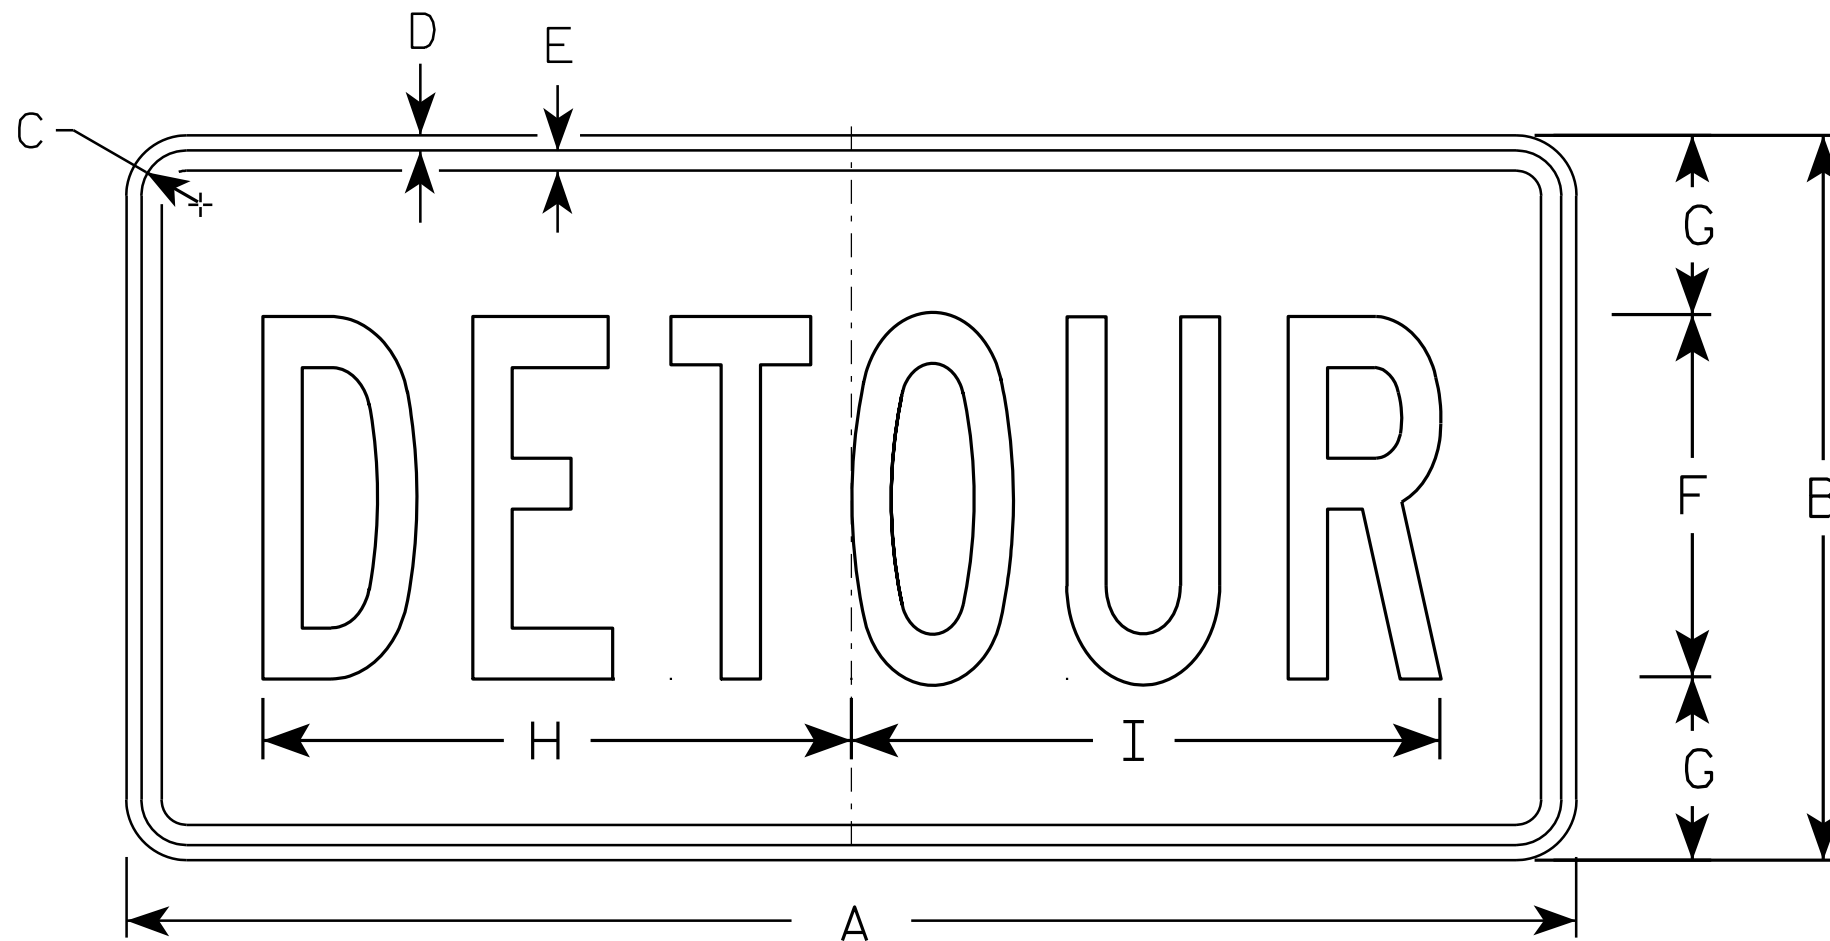

M4-8

7

7

SIZE	A	B	C	D	E	F	G	H	I	J	K	L	M	N	O	P	Q	R	S	T	U	V	W	X	Y	Z	Area sq. ft.
1																											
2	24	12	1 1/8	3/8	3/8	6	3	10	10 1/4																		2.0
3	36	18	1 1/8	3/8	1/2	9	4 1/2	14 5/8	14 1/2																		4.5
4																											
5																											

STANDARD SIGN
M4-8

WISCONSIN DEPT OF TRANSPORTATION


APPROVED *Matthew R. Rauch*
for State Traffic Engineer

DATE 11/10/10 PLATE NO. M4-8.2

PROJECT NO: _____ HWY: _____ COUNTY: _____ SHEET NO: _____ **E**

NOTES

1. Sign is Type II - Type F Reflective - reference WIS DOT Standard Specification for HIGHWAY and STRUCTURE CONSTRUCTION latest edition.
2. Color:
Background - Orange
Message - Black
3. Message Series - B
4. Corners may be square or rounded when base material is plywood but borders shall be rounded as shown. When base material is metal, the corners and borders shall be rounded.

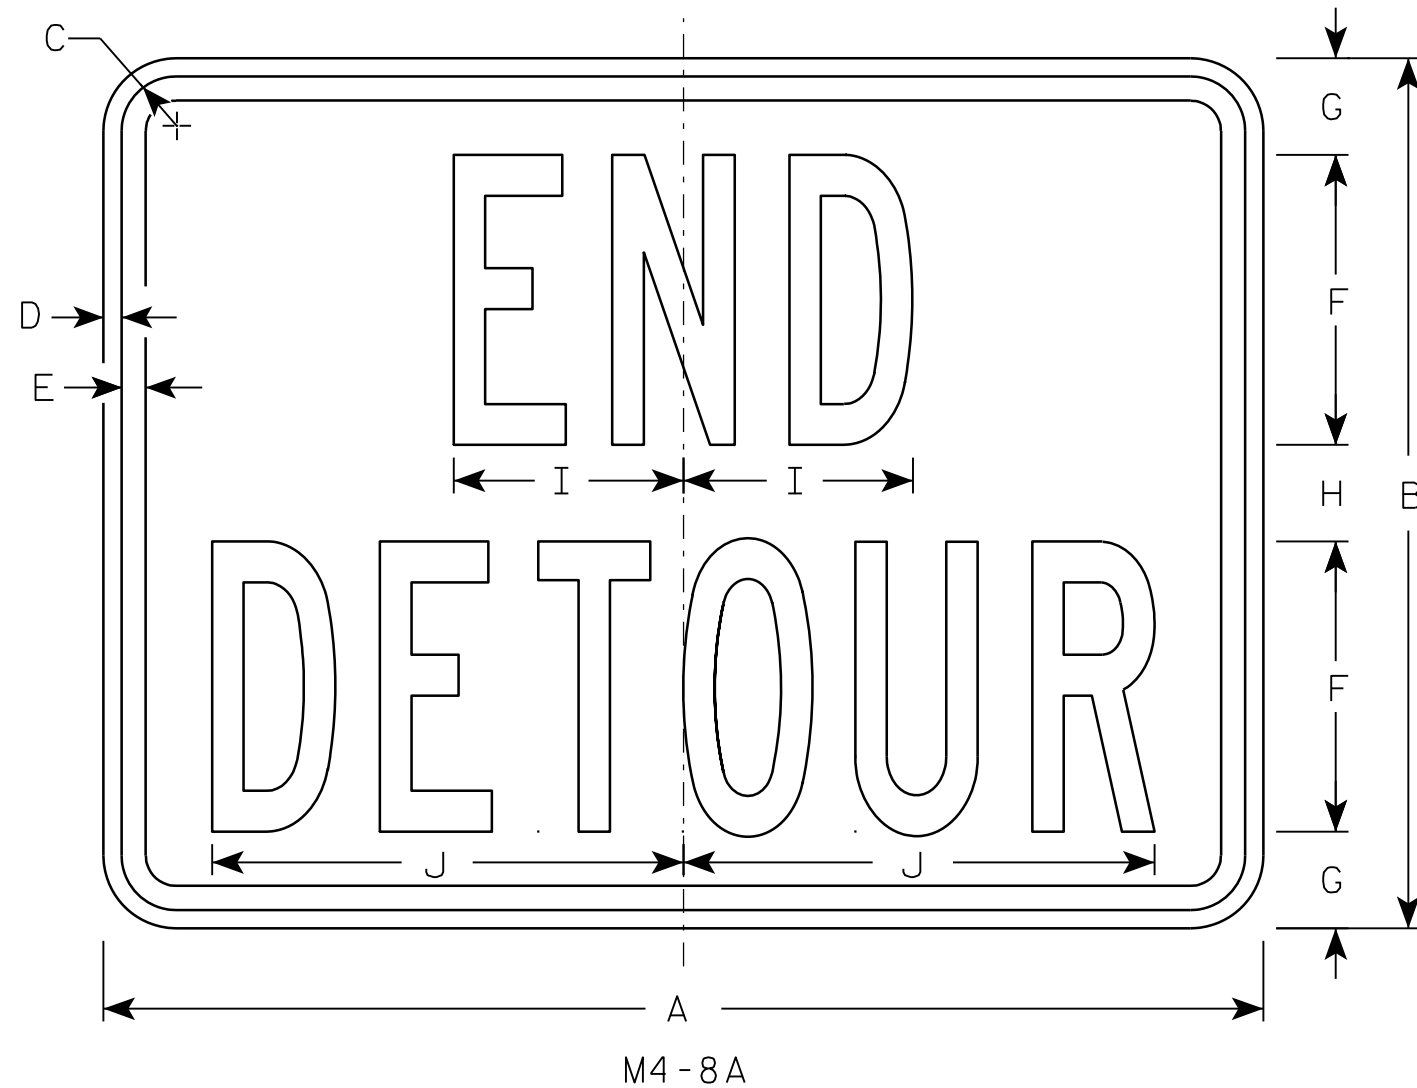

7

7

SIZE	A	B	C	D	E	F	G	H	I	J	K	L	M	N	O	P	Q	R	S	T	U	V	W	X	Y	Z	Area sq. ft.
1																											
2	24	18	1 1/8	3/8	1/2	6	2	2	4 3/4	9 3/4																	3.0
3	30	24	1 1/8	3/8	1/2	8	2 1/2	3	6 3/4	13																	5.0
4																											
5																											

STANDARD SIGN
M4-8A

WISCONSIN DEPT OF TRANSPORTATION



APPROVED *Matthew R. Rauch*
for State Traffic Engineer

DATE 3/9/11 PLATE NO. M4-8A.2

PROJECT NO: _____ HWY: _____ COUNTY: _____ SHEET NO: **E**

NOTES

1. Sign is Type II-Type F Reflective
2. Color:
Background - Orange
Message - Black
3. Message Series - D
4. Corners may be square or rounded when base material is plywood but borders shall be rounded as shown. When base material is metal, the corners and borders shall be rounded.
5. M4-9CL is the same as M4-9CR except the arrow is reversed.

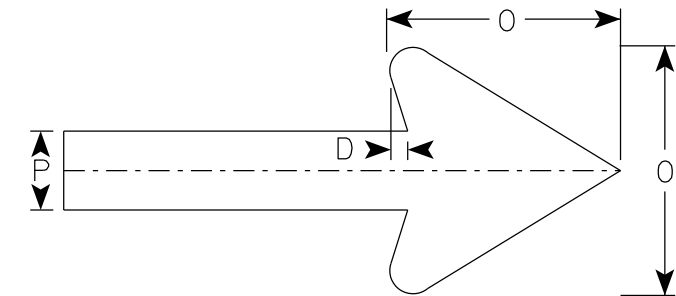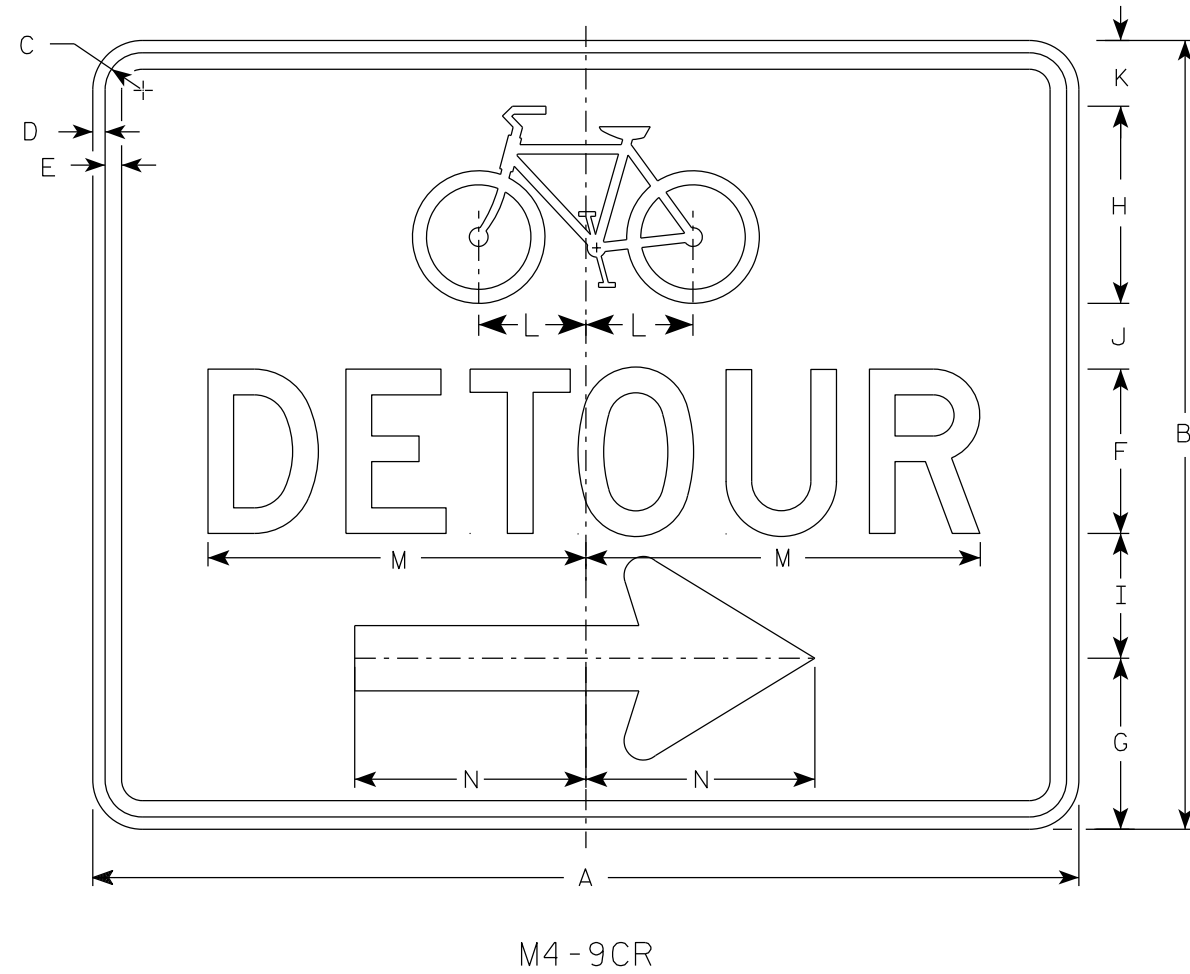

Arrow Detail

SIZE	A	B	C	D	E	F	G	H	I	J	K	L	M	N	O	P	Q	R	S	T	U	V	W	X	Y	Z	Area sq. ft.
1																											
2	30	24	1 1/8	3/8	1/2	5	5 1/4	6	3 3/4	2	2	3 1/4	11 3/4	7	6	2										5.00	
3																											
4																											
5																											

STANDARD SIGN
M4-9C L&R


WISCONSIN DEPT OF TRANSPORTATION

APPROVED *Matthew R Rauch*
For State Traffic Engineer

DATE 7/2/19 PLATE NO. M4-9C.1

NOTES

1. Sign is Type II - Type F Reflective
2. Color:
Background - Orange
Message - Black
3. Message Series - D
4. Corners may be square or rounded when base material is plywood but borders shall be rounded as shown. When base material is metal, the corners and borders shall be rounded.

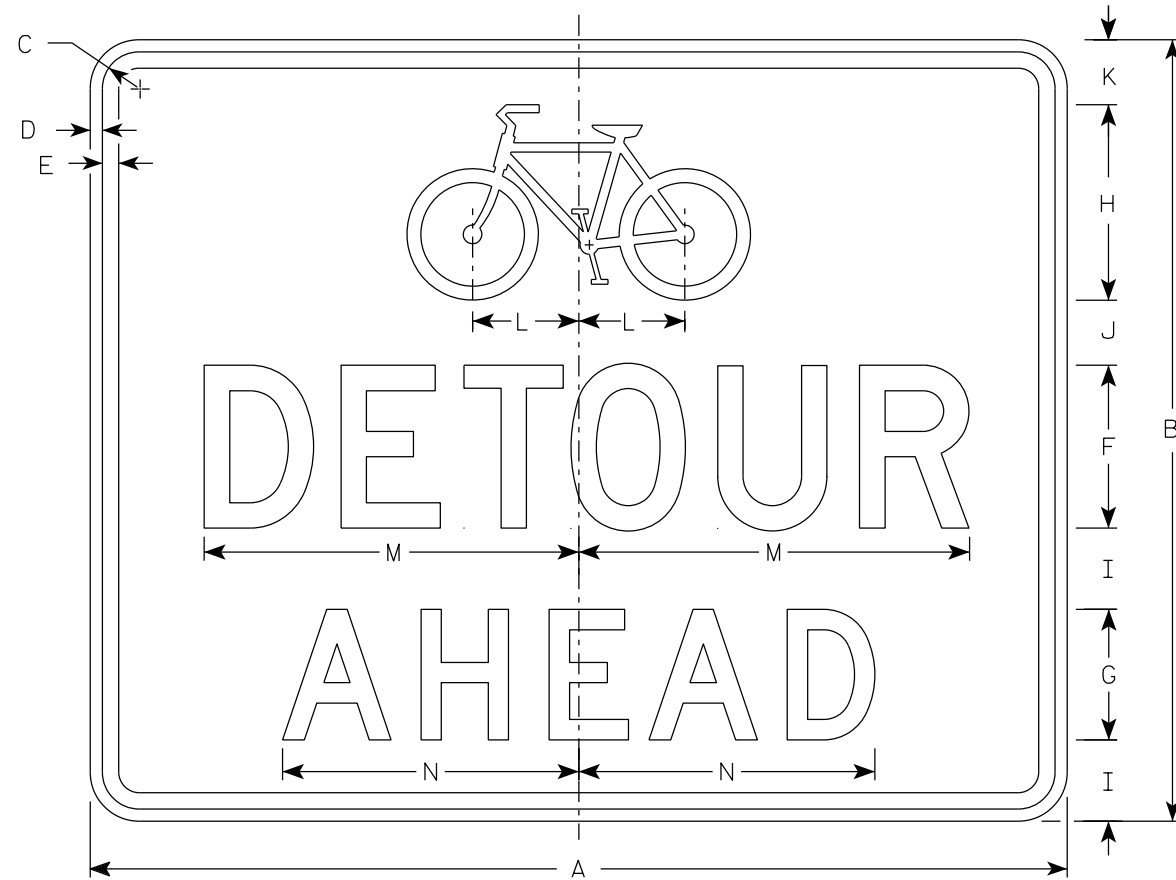

M4-9CA

SIZE	A	B	C	D	E	F	G	H	I	J	K	L	M	N	O	P	Q	R	S	T	U	V	W	X	Y	Z	Area sq. ft.
1																											
2	30	24	1 1/8	3/8	1/2	5	4	6	2 1/2	2	2	3 1/4	11 3/4	9 1/8													5.0
3																											
4																											
5																											


STANDARD SIGN
M4-9CA

WISCONSIN DEPT OF TRANSPORTATION


APPROVED
Matthew R. Rauch
For State Traffic Engineer

DATE 7/27/2020 PLATE NO. M4-9CA.1


PROJECT NO: _____ HWY: _____ COUNTY: _____ SHEET NO: **E**

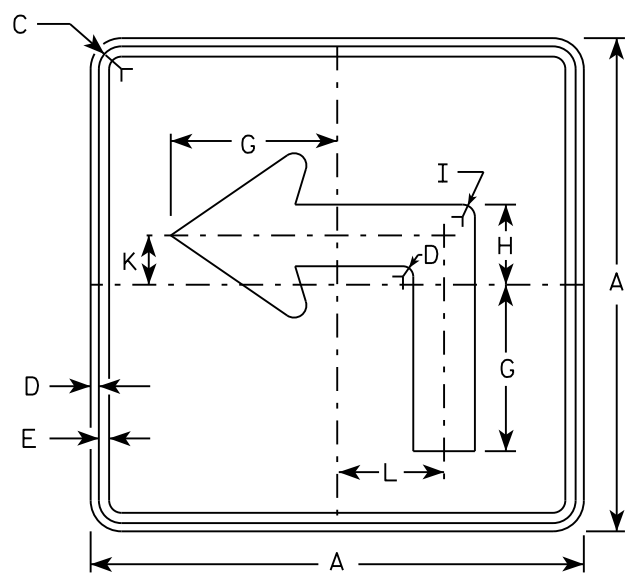


M5-1L
MM5-1L
M05-1L
MP5-1L

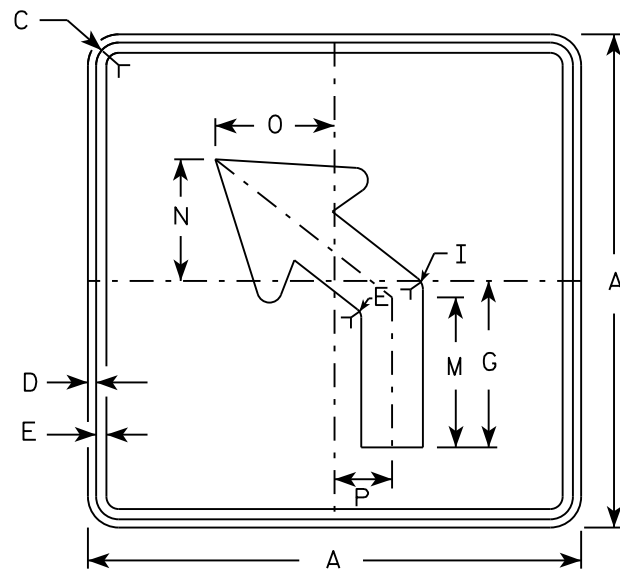


M5-2L
MM5-2L
M05-2L
MP5-2L

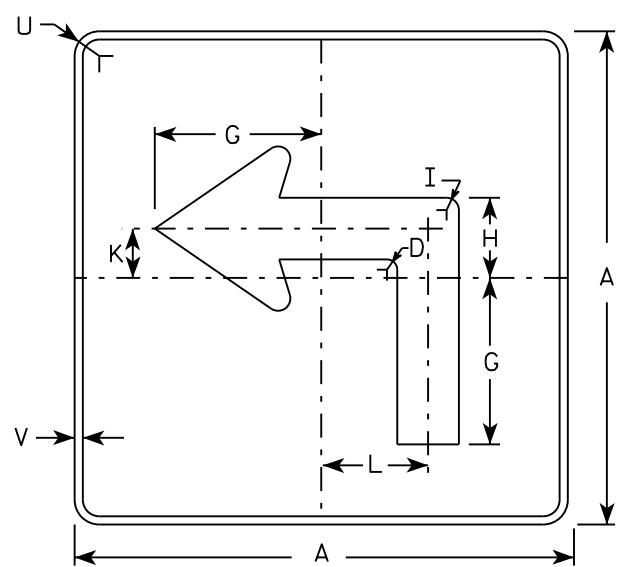

MB5-1L
MK5-1L
MN5-1L
MR5-1L

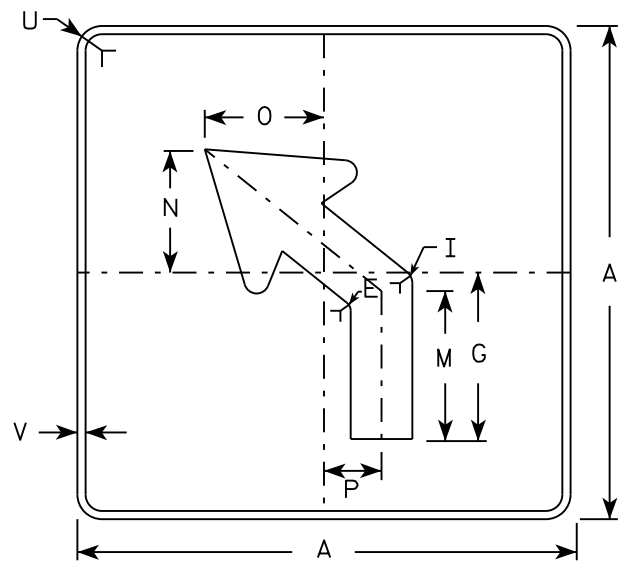

MB5-2L
MK5-2L
MN5-2L
MR5-2L

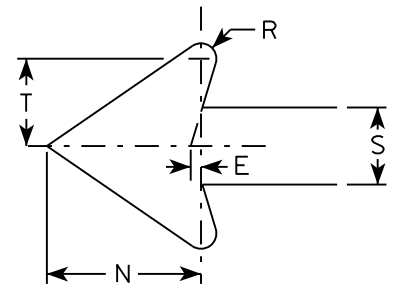

NOTES

- Signs are Type II - Type H reflective except as shown
- Color:
 - Background - See note 4
 - Message - See note 4
- Corners may be square or rounded when base material is plywood but borders shall be rounded as shown. When base material is metal, the corners and borders shall be rounded.
- M5-1 and M5-2 Background - White
Message - Black
 - MB5-1 and MB5-2 Background - Blue
Message - White
 - MK5-1 and MK5-2 Background - Green
Message - White
 - MM5-1 and MM5-2 Background - White
Message - Green
 - MN5-1 and MN5-2 Background - Brown
Message - White
 - M05-1 and M05-2 Background - Orange - Type F Reflective
Message - Black
 - MP5-1 and MP5-2 Background - White - Type H Reflective
Message - Blue
 - MR5-1 and MR5-2 Background - Brown
Message - Yellow
- M5-1R same as M5-1L except arrow points right.
- M5-2R same as M5-2L except arrow tilts right.


SIZE	A	B	C	D	E	F	G	H	I	J	K	L	M	N	O	P	Q	R	S	T	U	V	W	X	Y	Z	Area sq. ft.
1																											
2	21		1 1/8	3/8	3/8		7	3 3/8	5/8		2 1/8	4 1/2	6 3/8	5 1/4	5	2 1/2		1/2	2 5/8	3	1 1/2	1/2					3.06
3	30		1 3/8	1/2	5/8		10 1/8	4 7/8	7/8		3	6 1/2	9 1/8	7 1/2	7 1/4	3 1/2		3/4	3 3/4	4 1/4	1 7/8	1/2					6.25
4	30		1 3/8	1/2	5/8		10 1/8	4 7/8	7/8		3	6 1/2	9 1/8	7 1/2	7 1/4	3 1/2		3/4	3 3/4	4 1/4	1 7/8	1/2					6.25
5	30		1 3/8	1/2	5/8		10 1/8	4 7/8	7/8		3	6 1/2	9 1/8	7 1/2	7 1/4	3 1/2		3/4	3 3/4	4 1/4	1 7/8	1/2					6.25

STANDARD SIGN
M5-1 & M5-2


WISCONSIN DEPT OF TRANSPORTATION

APPROVED *Matthew R. Rauch*
for State Traffic Engineer


DATE 10/15/15 PLATE NO. M5-1.13

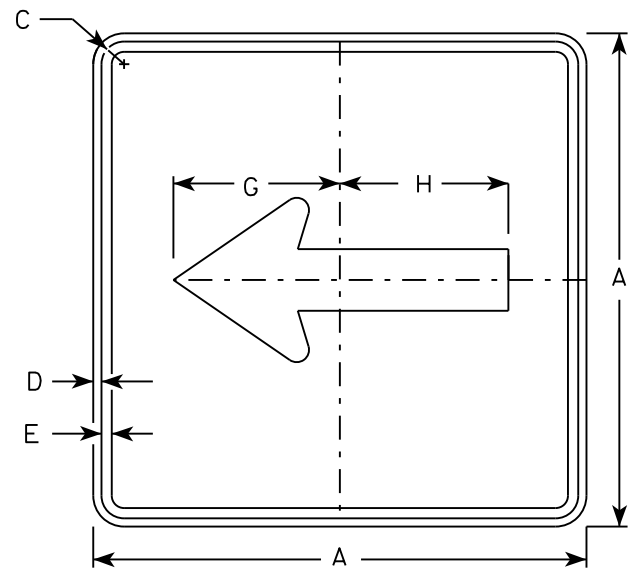


M6-1
MM6-1
M06-1
MP6-1

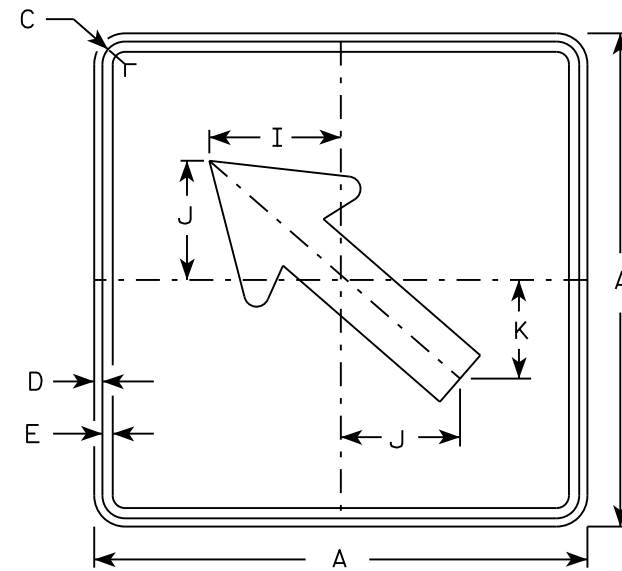


M6-2
MM6-2
M06-2
MP6-2

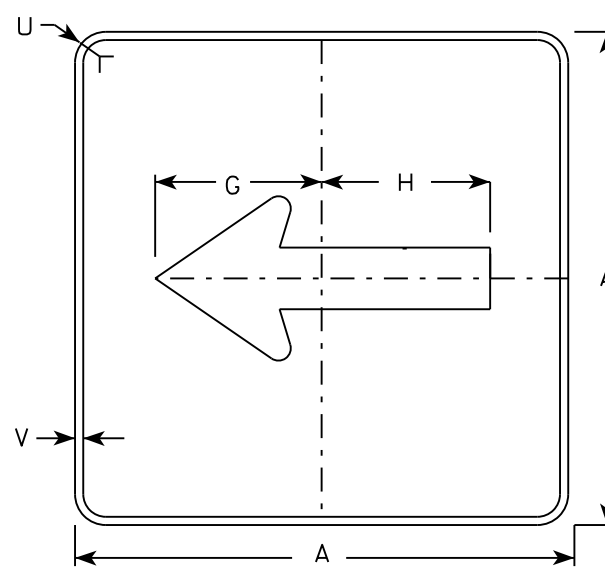

MB6-1
MK6-1
MN6-1
MR6-1

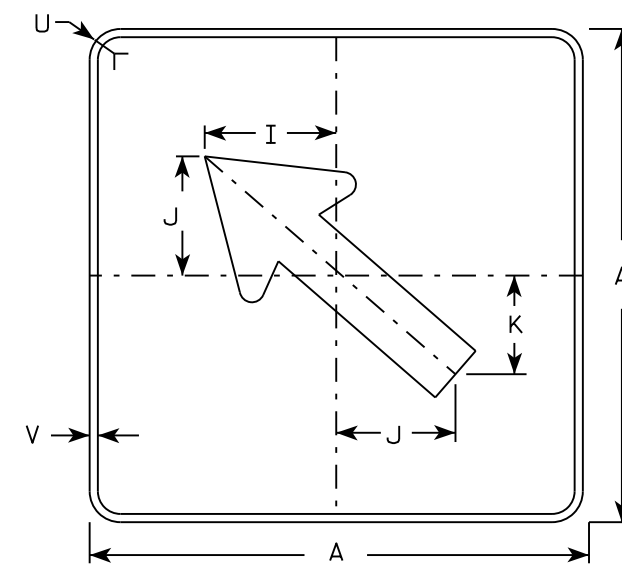

MB6-2
MK6-2
MN6-2
MR6-2

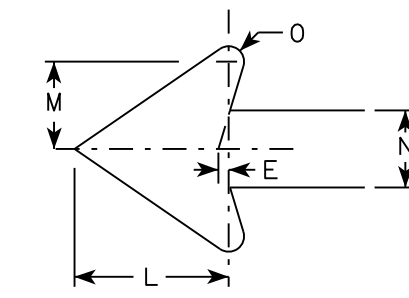

NOTES

- Signs are Type II - Type H except as Shown
- Color:
Background - See note 4
Message - See note 4
- Corners may be square or rounded when base material is plywood but borders shall be rounded as shown. When base material is metal, the corners and borders shall be rounded.
- M6-1 and M6-2 Background - White
Message - Black
MB6-1 and MB6-2 Background - Blue
Message - White
MK6-1 and MK6-2 Background - Green
Message - White
MM6-1 and MM6-2 Background - White
Message - Green
MN6-1 and MN6-2 Background - Brown
Message - White
M06-1 and M06-2 Background - Orange - Type F Reflective
Message - Black
MP6-1 and MP6-2 Background - White
Message - Blue
MR6-1 and MR6-2 Background - Brown
Message - Yellow

7

SIZE	A	B	C	D	E	F	G	H	I	J	K	L	M	N	O	P	Q	R	S	T	U	V	W	X	Y	Z	Area sq. ft.
1																											
2	21		1 1/8	3/8	3/8		7 1/2	7 1/8	5 5/8	5	4 1/4	5 1/4	3	2 5/8	1/2						1 1/2	1/2					3.06
3	30		1 3/8	1/2	5/8		10 3/4	10 1/4	8	7 1/4	6	7 1/2	4 1/4	3 3/4	3/4						1 7/8	1/2					6.25
4	30		1 3/8	1/2	5/8		10 3/4	10 1/4	8	7 1/4	6	7 1/2	4 1/4	3 3/4	3/4						1 7/8	1/2					6.25
5	30		1 3/8	1/2	5/8		10 3/4	10 1/4	8	7 1/4	6	7 1/2	4 1/4	3 3/4	3/4						1 7/8	1/2					6.25

STANDARD SIGN
M6-1 & M6-2
SERIES


WISCONSIN DEPT OF TRANSPORTATION

APPROVED *Matthew R. Rauch*
for State Traffic Engineer

DATE 10/15/15 PLATE NO. M6-1.15

NOTES

1. Sign is Type II - Type H Reflective - reference WIS DOT Standard Specification for HIGHWAY and STRUCTURE CONSTRUCTION latest edition.
2. Color:
Background - White
Message - Black
3. Message Series - C
4. Corners may be square or rounded when base material is plywood but borders shall be rounded as shown. When base material is metal, the corners and borders shall be rounded.
5. Use Size 2 for Sidewalks. Use Size 3 for Paths and Trails.

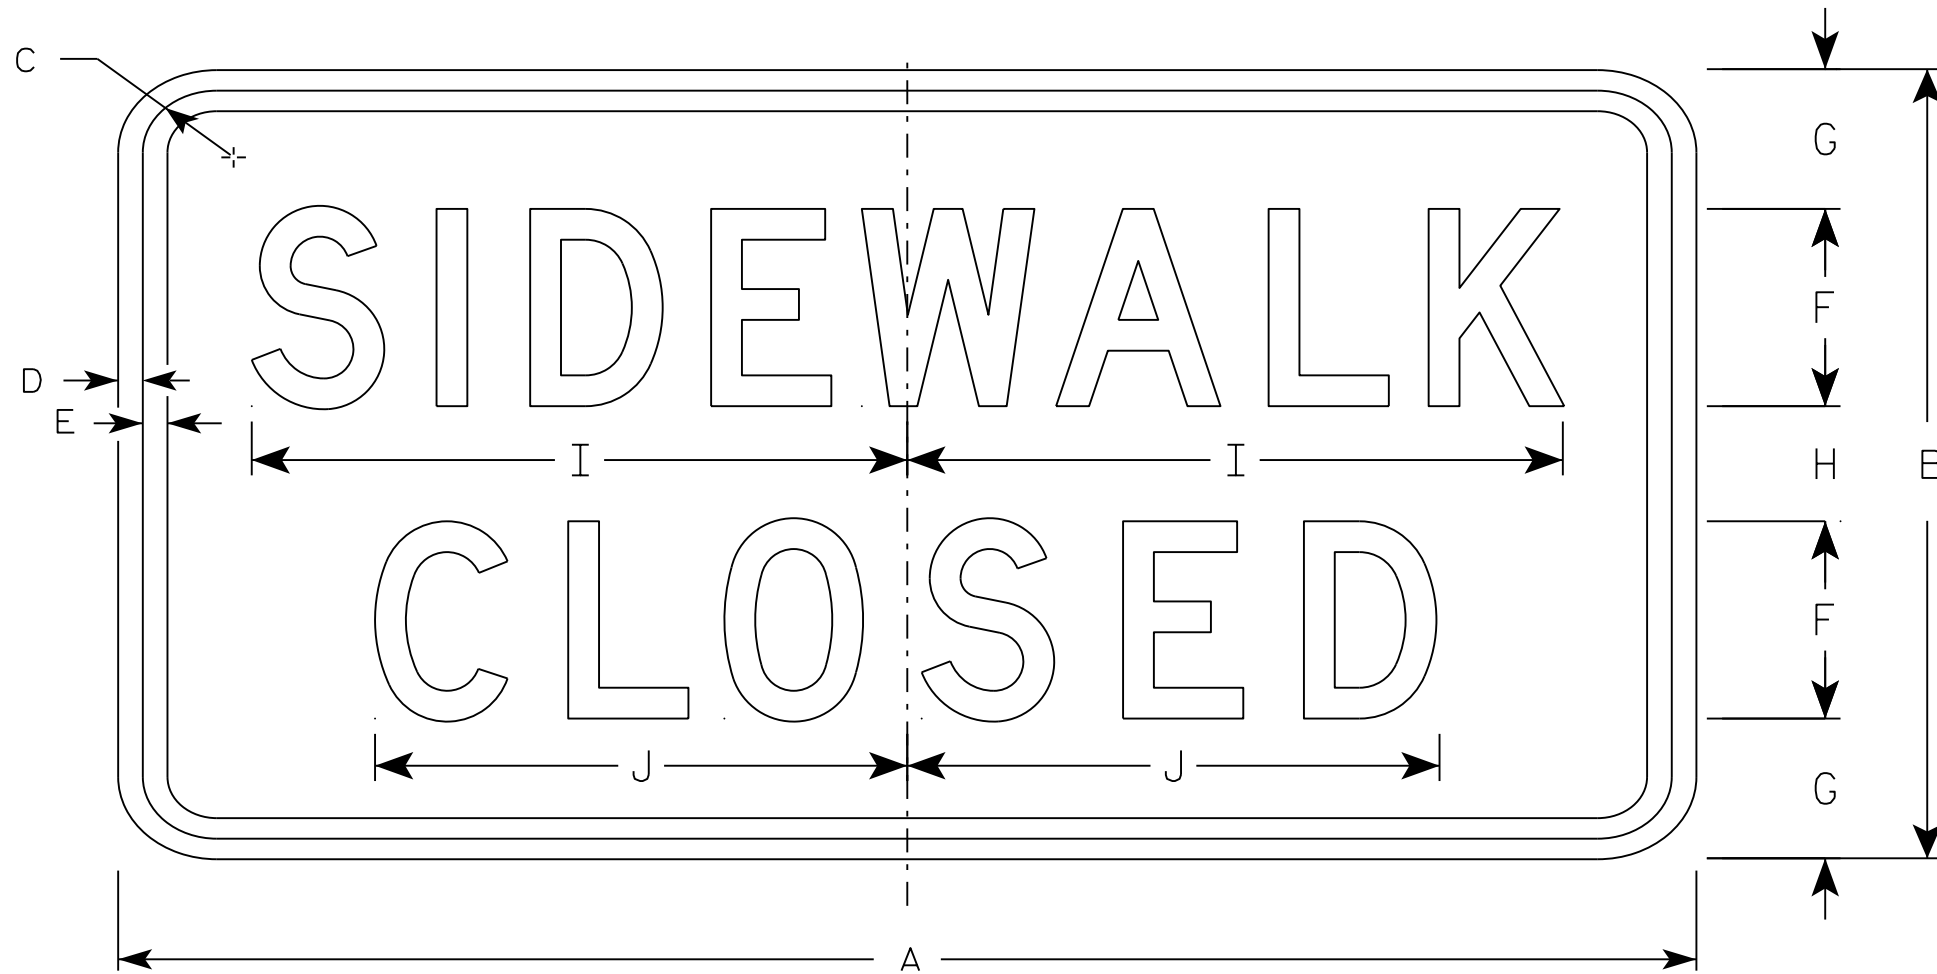

R9-9

7


SIZE	A	B	C	D	E	F	G	H	I	J	K	L	M	N	O	P	Q	R	S	T	U	V	W	X	Y	Z	Area sq. ft.
1																											
2S	24	12	1 3/4	1/2	1/2	3	2 1/8	1 3/4	10	8 1/8																	2.0
2M	24	12	1 3/4	1/2	1/2	3	2 1/8	1 3/4	10	8 1/8																	2.0
3	30	18	1 3/4	1/2	1/2	4	3 1/2	3	12 1/2	10 1/4																	3.75
4																											
5																											

STANDARD SIGN
R9-9


WISCONSIN DEPT OF TRANSPORTATION

APPROVED *Matthew R. Rauch*
For State Traffic Engineer


DATE 8/11/16 PLATE NO. R9-9.6

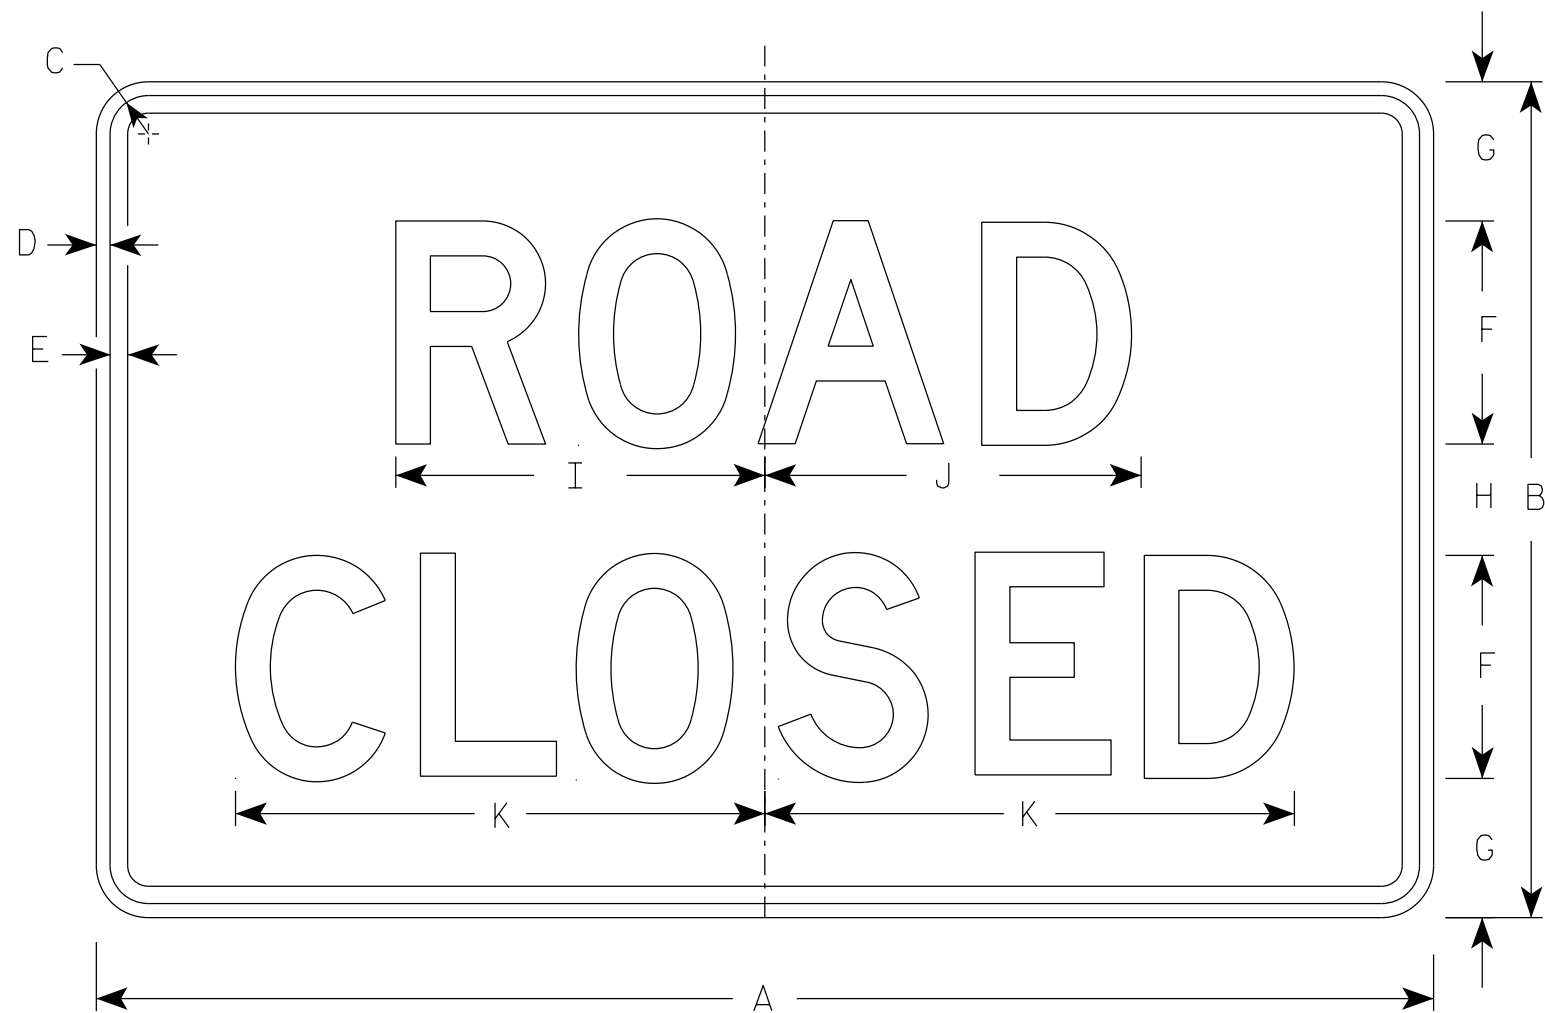


R11-2

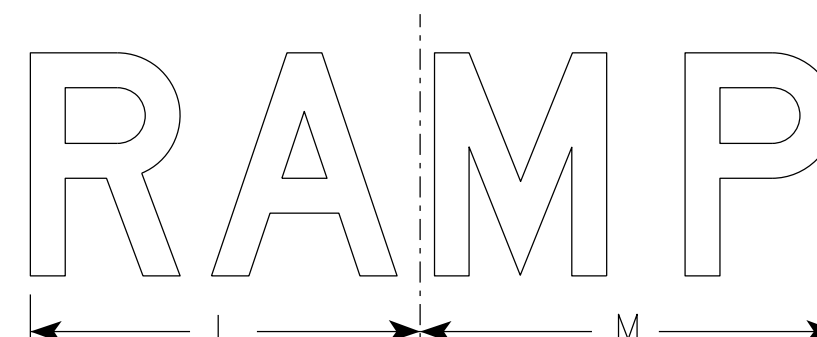

R11-2R

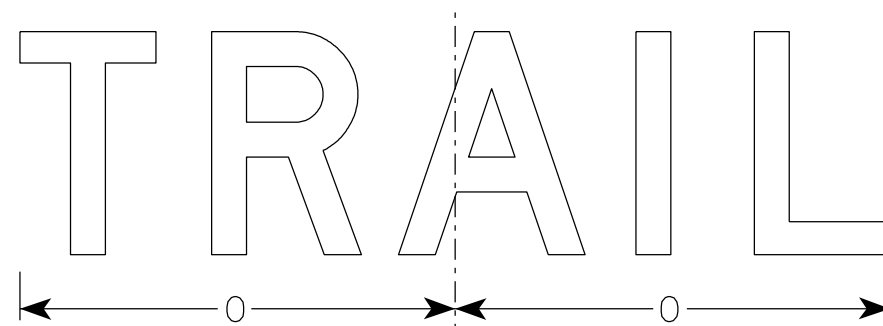

R11-2T

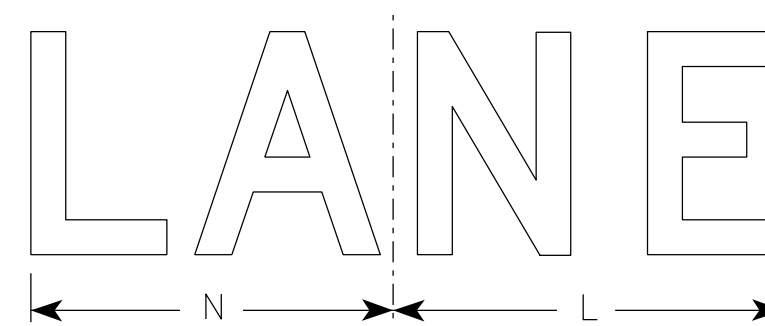

R11-2L

NOTES

1. Sign is Type II - Type H Reflective
2. Color:
Background - White
Message - Black
3. Message Series - D
4. Corners may be square or rounded when base material is plywood but borders shall be rounded as shown. When base material is metal, the corners and borders shall be rounded.
5. Modify the message as required.

7

7

SIZE	A	B	C	D	E	F	G	H	I	J	K	L	M	N	O	P	Q	R	S	T	U	V	W	X	Y	Z	Area sq. ft.
1																											
2S	48	30	1 3/8	1/2	5/8	8	5	4	13 1/4	13 1/2	19	14	15	13	15 5/8												10.0
2M	48	30	1 3/8	1/2	5/8	8	5	4	13 1/4	13 1/2	19	14	15	13	15 5/8												10.0
3	48	30	1 3/8	1/2	5/8	8	5	4	13 1/4	13 1/2	19	14	15	13	15 5/8												10.0
4	48	30	1 3/8	1/2	5/8	8	5	4	13 1/4	13 1/2	19	14	15	13	15 5/8												10.0
5	48	30	1 3/8	1/2	5/8	8	5	4	13 1/4	13 1/2	19	14	15	13	15 5/8												10.0



STANDARD SIGN
R11-2

WISCONSIN DEPT OF TRANSPORTATION

APPROVED *Matthew R Rauch*
For State Traffic Engineer

DATE 3/29/2021 PLATE NO. R11-2.11

PROJECT NO: _____ HWY: _____ COUNTY: _____ SHEET NO: **E**

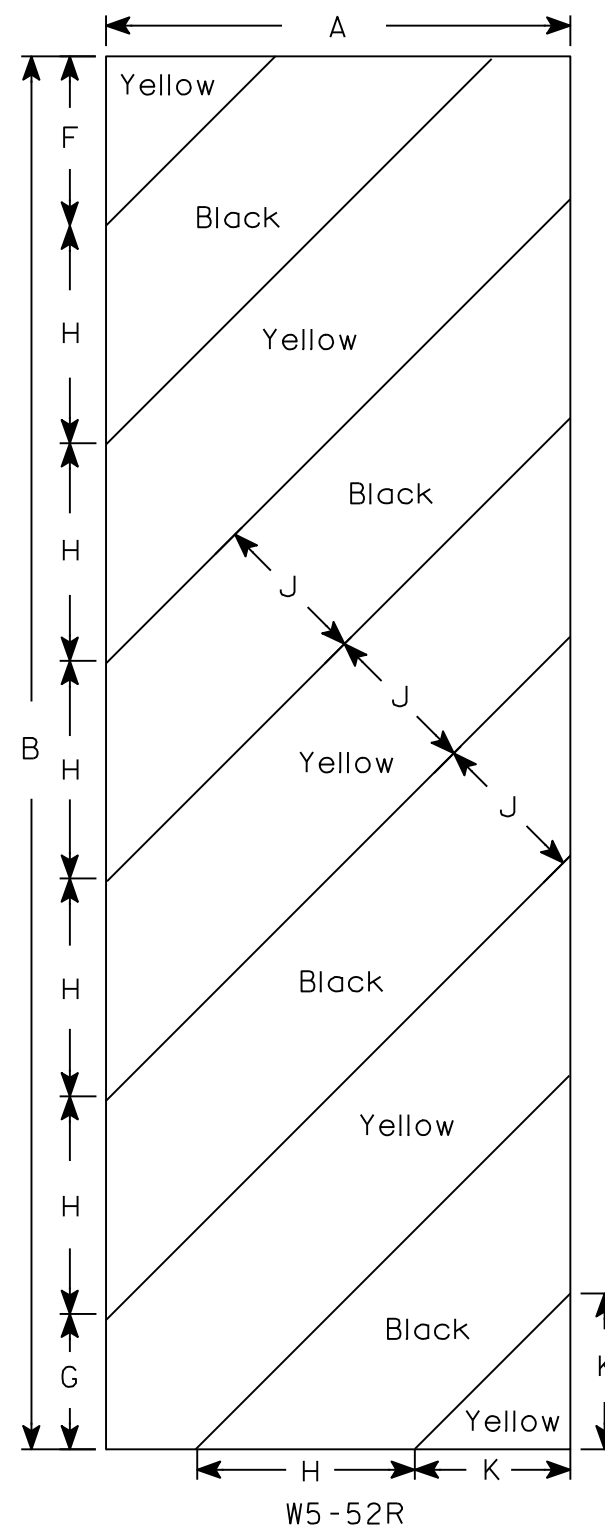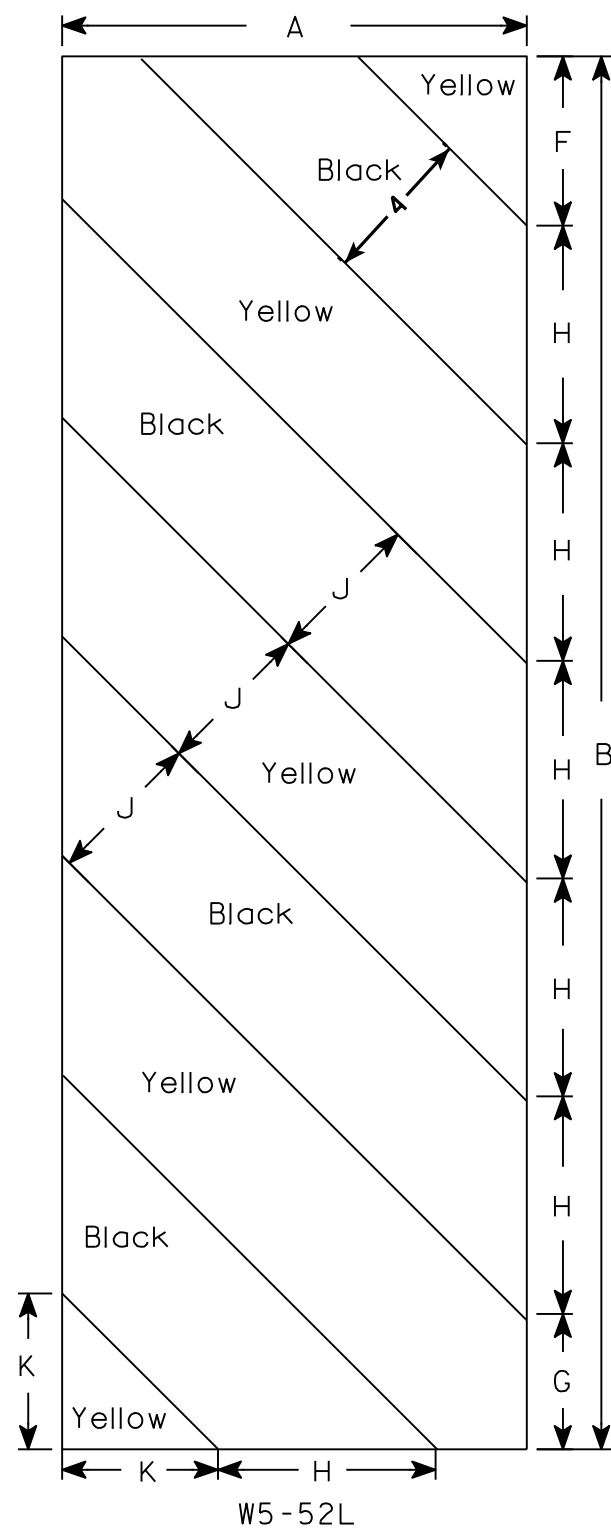

NOTES

1. Sign is Type II - Type F Reflective - reference WIS DOT Standard Specification for HIGHWAY and STRUCTURE CONSTRUCTION latest edition.
2. Color:
Background - Yellow
Message - Black
3. Corners may be square or rounded when base material is plywood but borders shall be rounded as shown. When base material is metal, the corners and borders shall be rounded.
4. Alternate colors of stripes as shown.

7

7

SIZE	A	B	C	D	E	F	G	H	I	J	K	L	M	N	O	P	Q	R	S	T	U	V	W	X	Y	Z	Area sq. ft.
1																											
2S	12	36				4 3/8	3 1/2	5 5/8	45°	4	4																3.0
2M	12	36				4 3/8	3 1/2	5 5/8	45°	4	4																3.0
3	18	54				6	5 1/2	8 1/2	45°	6	6 9/16																6.75
4																											
5																											

STANDARD SIGN
W5-52L & W5-52R

WISCONSIN DEPT OF TRANSPORTATION









APPROVED *Matthew R. Rauch*
for State Traffic Engineer

DATE 5/29/12 PLATE NO. W5-52.9

PROJECT NO: _____ HWY: _____ COUNTY: _____ SHEET NO: _____ E

NOTES

1. Sign is Type II - Type F Reflective
2. Color:
Background - Orange
Message - Black
3. Message Series - C
4. Corners may be square or rounded when base material is plywood but borders shall be rounded as shown. When base material is metal, the corners and borders shall be rounded.

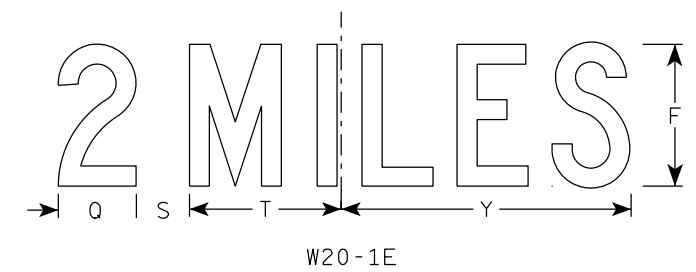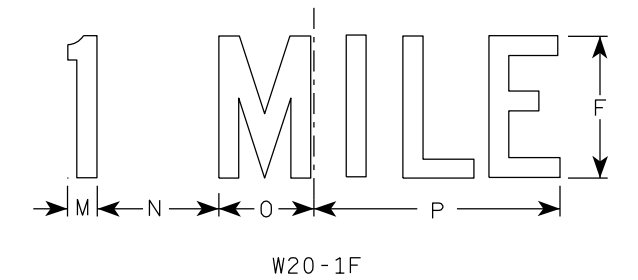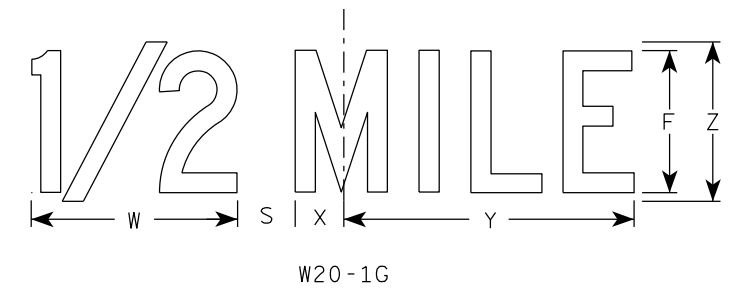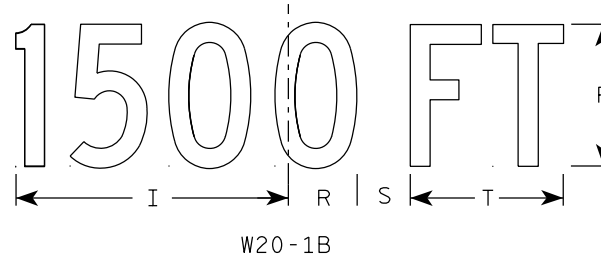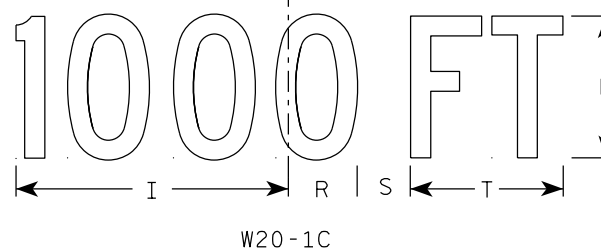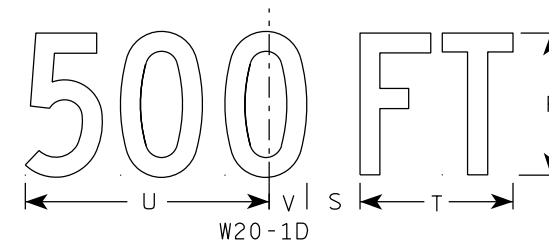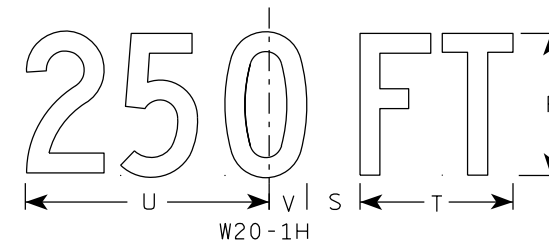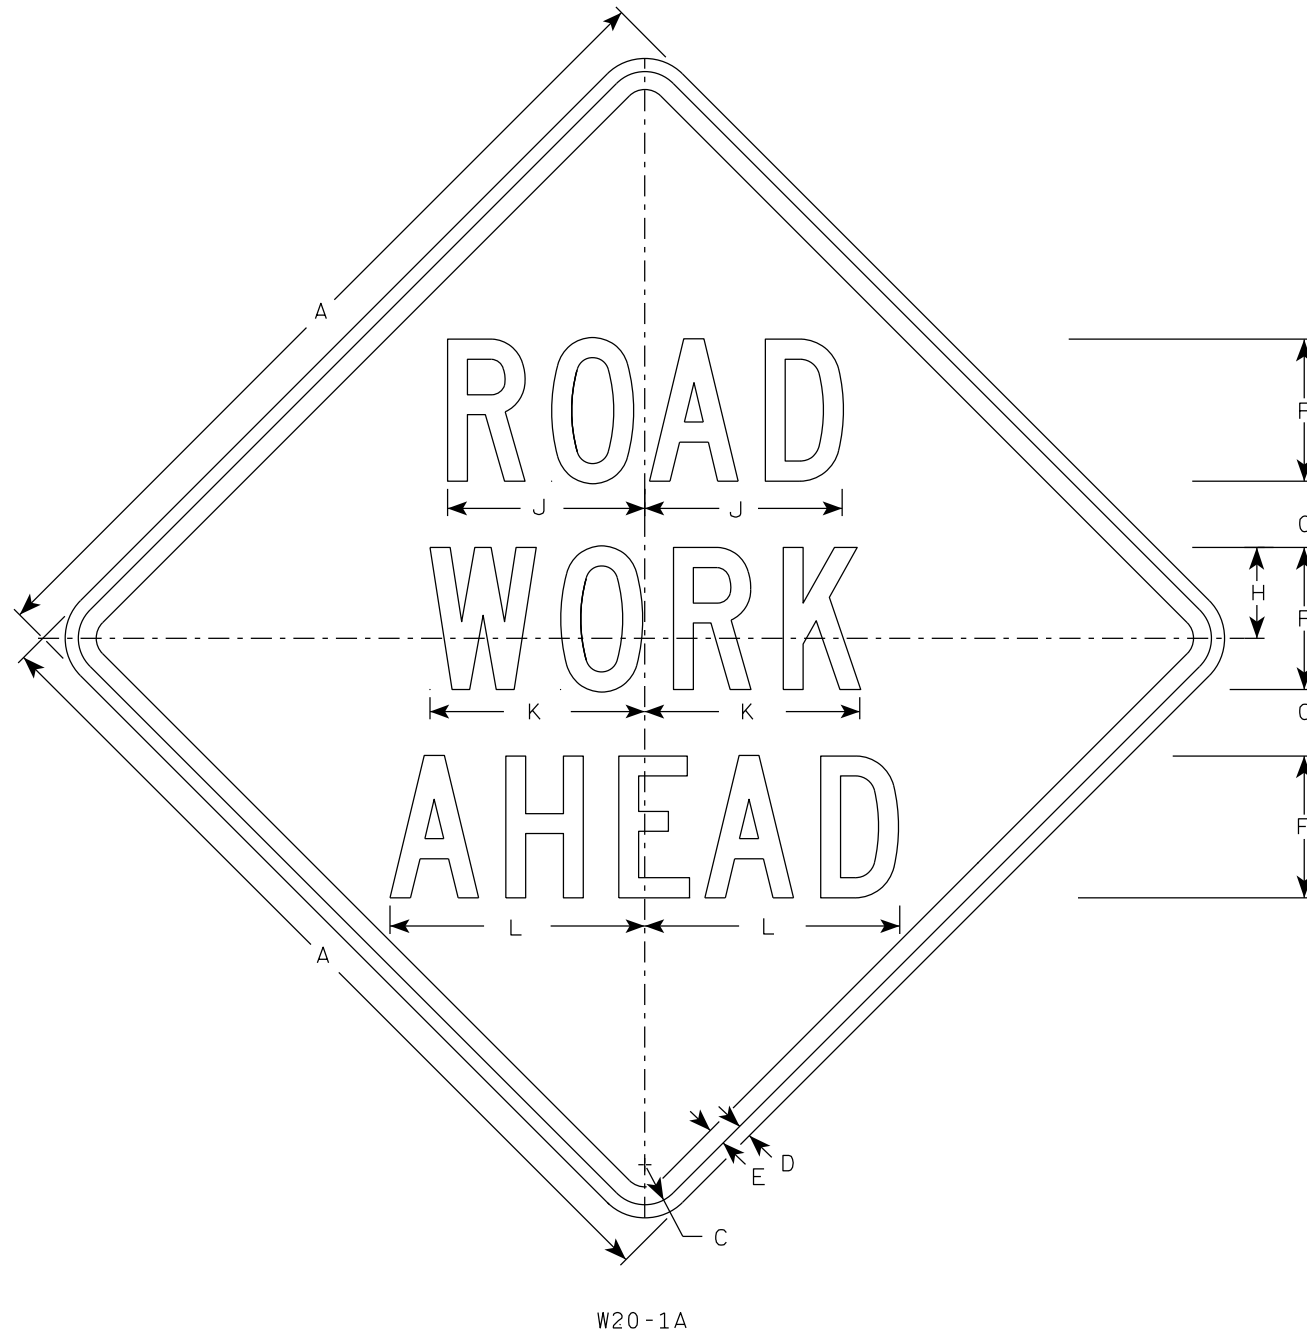







SIZE	A	B	C	D	E	F	G	H	I	J	K	L	M	N	O	P	Q	R	S	T	U	V	W	X	Y	Z	Area sq. ft.
1	36		1 5/8	5/8	3/4	5	2 5/8	3 1/4	10 1/8	7	7 5/8	8 7/8	1 1/8	4 1/2	3 1/2	9	3 1/4	2 1/2	2 1/4	5 5/8	9	1 3/8	8	1 3/4	10 3/4	6	9.0
2S	48		2 1/4	3/4	1	8	3 3/4	5 1/8	15 3/8	11 1/8	12 1/8	14 3/8	1 5/8	6 7/8	5 3/8	13 7/8	4 3/8	3 7/8	3	8 5/8	13 3/4	2 1/8	11 7/8	2 3/4	16 3/8	9	16.0
2M	48		2 1/4	3/4	1	8	3 3/4	5 1/8	15 3/8	11 1/8	12 1/8	14 3/8	1 5/8	6 7/8	5 3/8	13 7/8	4 3/8	3 7/8	3	8 5/8	13 3/4	2 1/8	11 7/8	2 3/4	16 3/8	9	16.0
3	48		2 1/4	3/4	1	8	3 3/4	5 1/8	15 3/8	11 1/8	12 1/8	14 3/8	1 5/8	6 7/8	5 3/8	13 7/8	4 3/8	3 7/8	3	8 5/8	13 3/4	2 1/8	11 7/8	2 3/4	16 3/8	9	16.0
4	48		2 1/4	3/4	1	8	3 3/4	5 1/8	15 3/8	11 1/8	12 1/8	14 3/8	1 5/8	6 7/8	5 3/8	13 7/8	4 3/8	3 7/8	3	8 5/8	13 3/4	2 1/8	11 7/8	2 3/4	16 3/8	9	16.0
5	48		2 1/4	3/4	1	8	3 3/4	5 1/8	15 3/8	11 1/8	12 1/8	14 3/8	1 5/8	6 7/8	5 3/8	13 7/8	4 3/8	3 7/8	3	8 5/8	13 3/4	2 1/8	11 7/8	2 3/4	16 3/8	9	16.0

STANDARD SIGN
W20-1A, B, C, D, E, F, G & H

WISCONSIN DEPT OF TRANSPORTATION

APPROVED *Matthew R. Rauch*
For State Traffic Engineer

DATE 3/25/2020 PLATE NO. W20-1.11

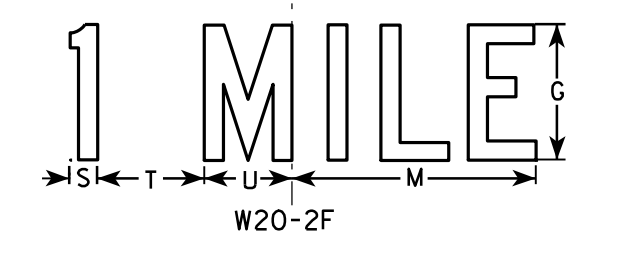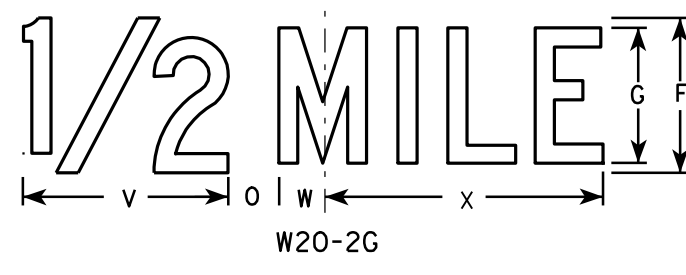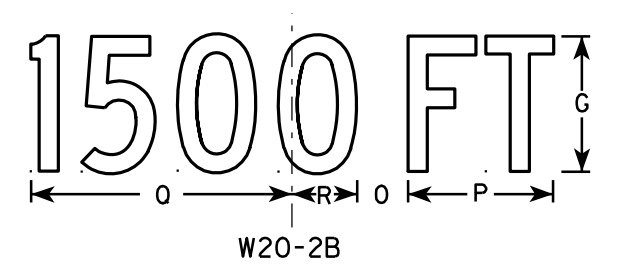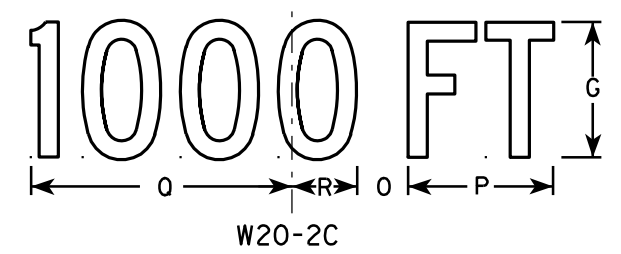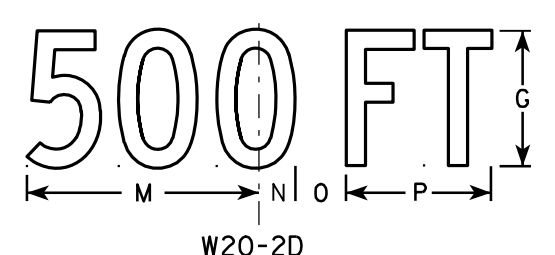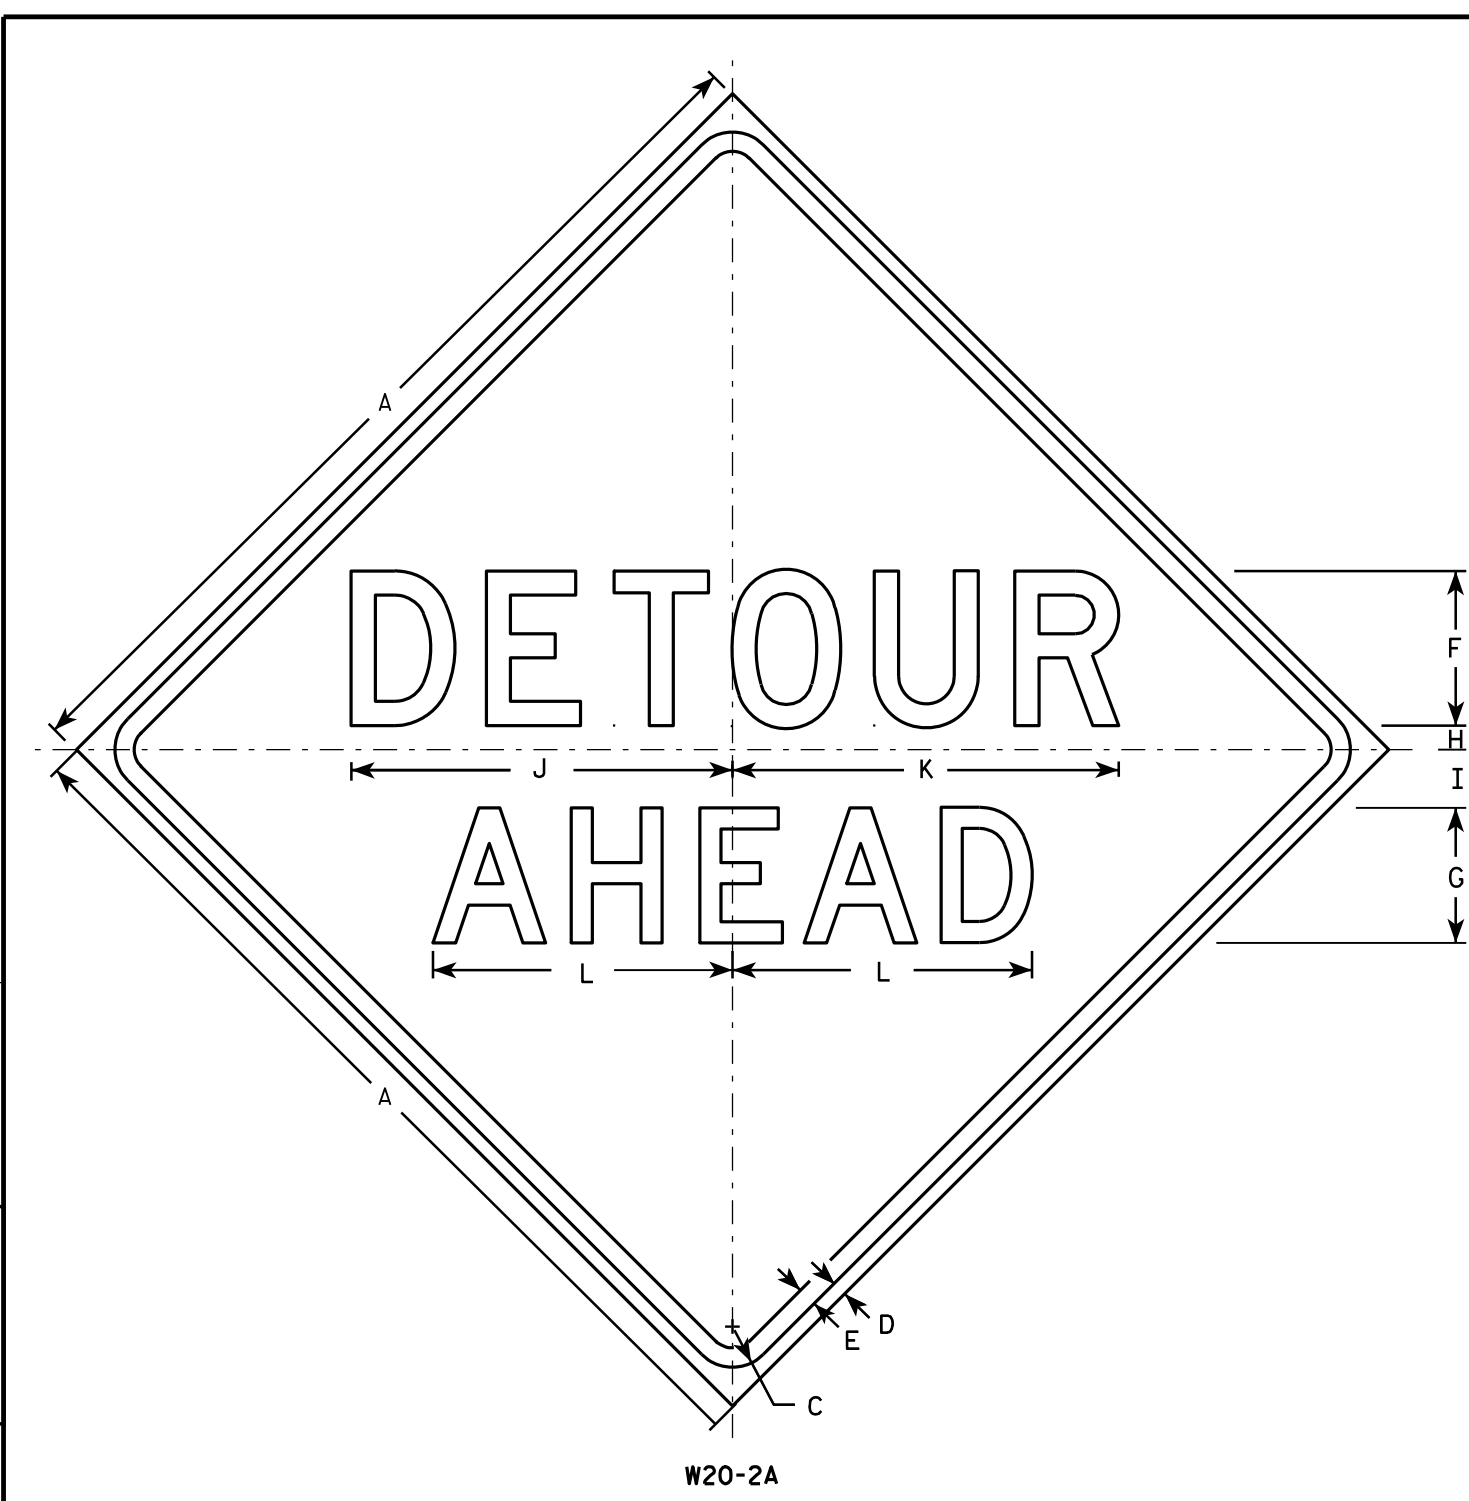

NOTES

1. Sign is Type II - Type F Reflective - reference WIS DOT Standard Specification for HIGHWAY and STRUCTURE CONSTRUCTION latest edition.
2. Color:
Background - Orange
Message - Black
3. Message Series - See note 5
4. Corners may be square or rounded when base material is plywood but borders shall be rounded as shown. When base material is metal, the corners and borders shall be rounded.
5. Line 1 is Series D.
Line 2 is Series D for AHEAD and Series C for all other distances.

7

7

SIZE	A	B	C	D	E	F	G	H	I	J	K	L	M	N	O	P	Q	R	S	T	U	V	W	X	Y	Z	Area sq. ft.
1	36		1 5/8	5/8	3/4	6	5	1	2 1/4	14 3/4	15	11 5/8	9	1 3/8	1 7/8	5 5/8	10 1/8	2 1/2	1 1/8	4 1/2	3 1/2	8	1 3/4	10 3/4			9.0
2S	48		2 1/4	3/4	1	8	7	1 1/4	3	19 3/4	20	15 1/2	12	1 7/8	2 5/8	7 1/2	13 1/2	3 3/8	1 1/2	6	4 5/8	10 5/8	2 3/8	14 3/8			16.0
2M	48		2 1/4	3/4	1	8	7	1 1/4	3	19 3/4	20	15 1/2	12	1 7/8	2 5/8	7 1/2	13 1/2	3 3/8	1 1/2	6	4 5/8	10 5/8	2 3/8	14 3/8			16.0
3	48		2 1/4	3/4	1	8	7	1 1/4	3	19 3/4	20	15 1/2	12	1 7/8	2 5/8	7 1/2	13 1/2	3 3/8	1 1/2	6	4 5/8	10 5/8	2 3/8	14 3/8			16.0
4	48		2 1/4	3/4	1	8	7	1 1/4	3	19 3/4	20	15 1/2	12	1 7/8	2 5/8	7 1/2	13 1/2	3 3/8	1 1/2	6	4 5/8	10 5/8	2 3/8	14 3/8			16.0
5	48		2 1/4	3/4	1	8	7	1 1/4	3	19 3/4	20	15 1/2	12	1 7/8	2 5/8	7 1/2	13 1/2	3 3/8	1 1/2	6	4 5/8	10 5/8	2 3/8	14 3/8			16.0


STANDARD SIGN
W20-2A, B, C, D, F & G

WISCONSIN DEPT OF TRANSPORTATION


APPROVED *Matthew R. Raub*
for State Traffic Engineer

DATE 3/18/11 PLATE NO. W20-2.6


PROJECT NO: _____ HWY: _____ COUNTY: _____ SHEET NO: _____ E

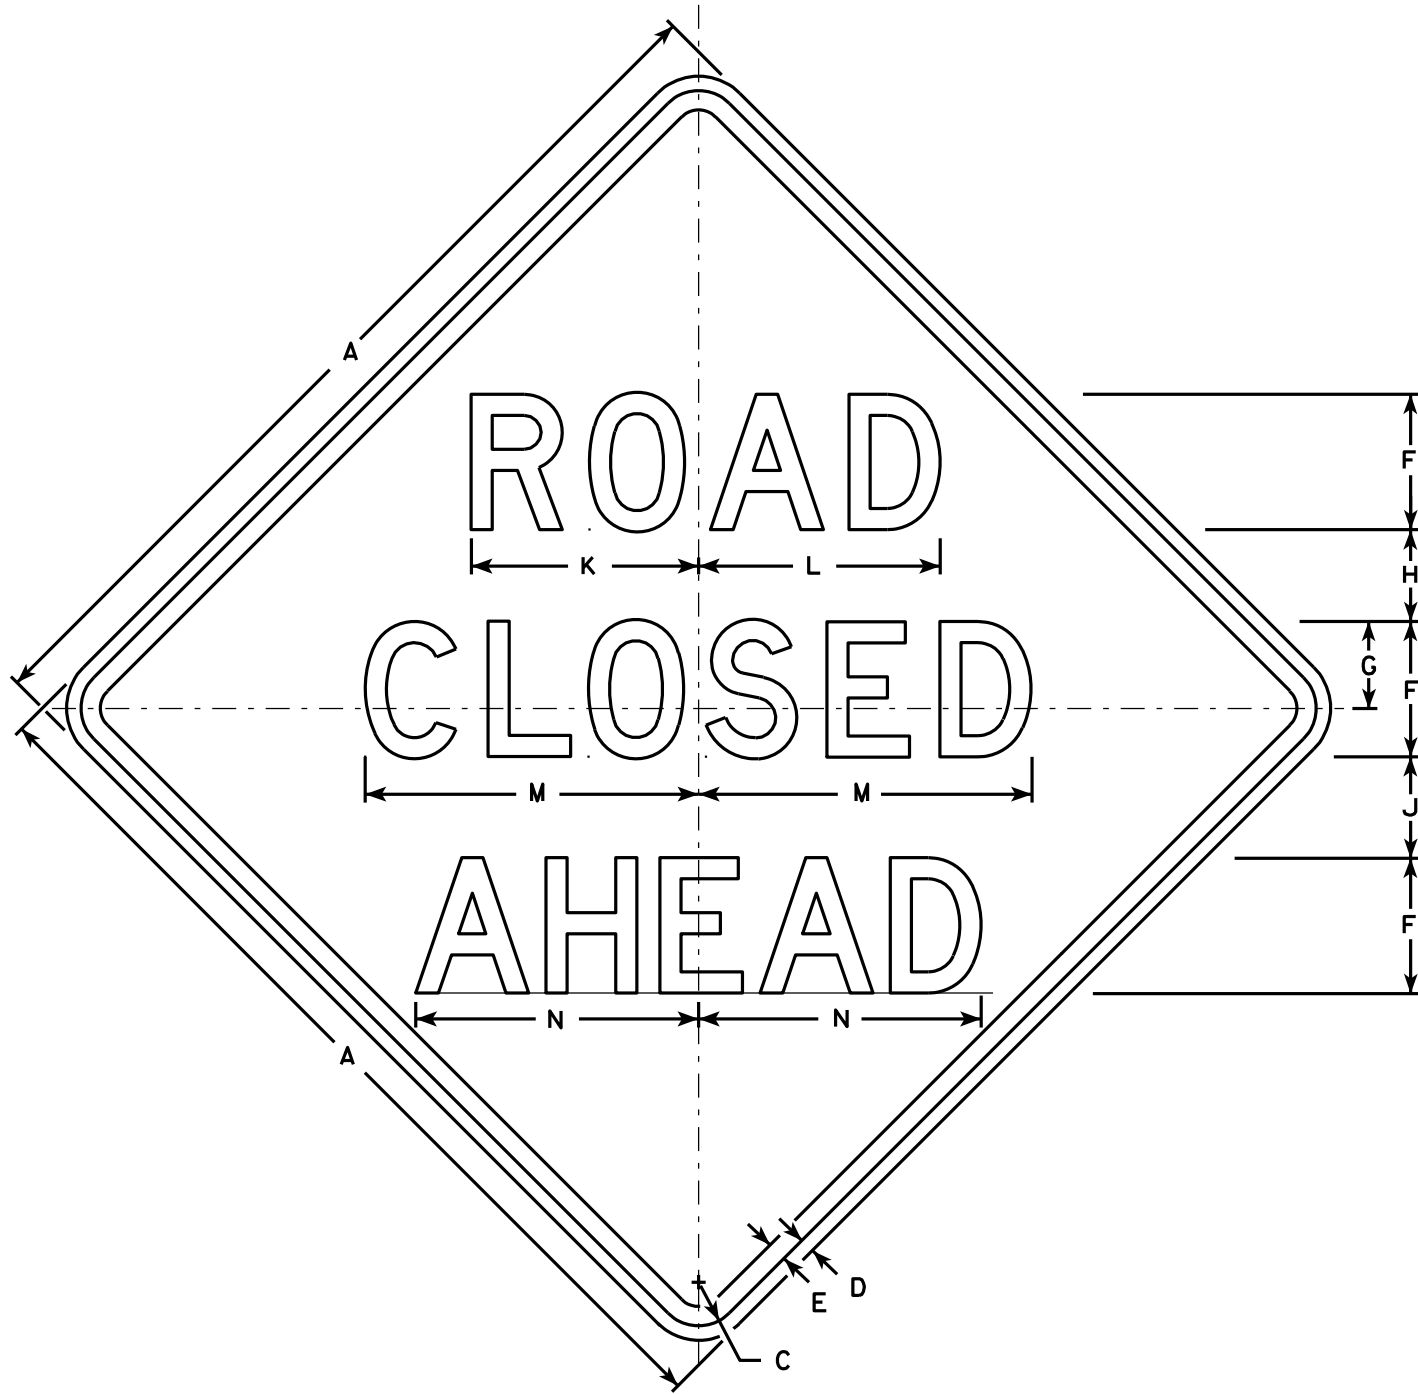


W20-3A

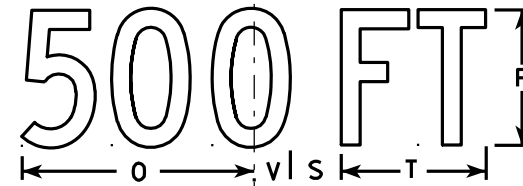

W20-3D

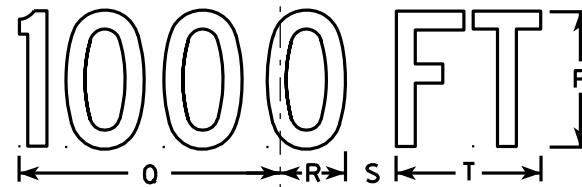


W20-3C

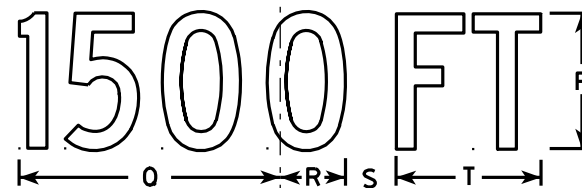

W20-3B



W20-3G

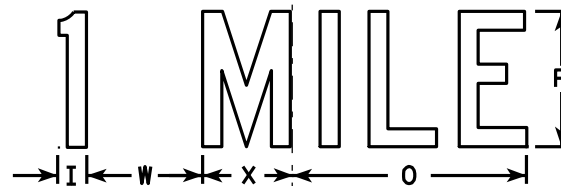

W20-3F

NOTES

1. Sign is Type II - Type F Reflective - reference WIS DOT Standard Specification for HIGHWAY and STRUCTURE CONSTRUCTION latest edition.
2. Color:
Background - Orange
Message - Black
3. Message Series - see note 5
4. Corners may be square or rounded when base material is plywood but borders shall be rounded as shown. When base material is metal, the corners and borders shall be rounded.
5. Lines 1 and 2 are Series D.
Line 3 is Series D for AHEAD and Series C for all other distances.

7

7

SIZE	A	B	C	D	E	F	G	H	I	J	K	L	M	N	O	P	Q	R	S	T	U	V	W	X	Y	Z	Area sq. ft.
1	36		1 5/8	5/8	3/4	5	3 3/8	3 1/2	1 1/8	4	8 3/8	8 7/8	12 1/2	11	9	6	10 1/8	2 1/2	1 7/8	5 5/8	8	1 3/8	4 1/2	3 1/2	10 3/4	1 3/4	9.0
2S	48		2 1/4	3/4	1	7	4 1/2	4 3/4	1 1/2	5 1/4	11 3/4	12 1/2	17 1/4	14 5/8	12	8	13 1/2	3 3/8	2 5/8	7 1/2	10 5/8	1 7/8	6	4 5/8	14 3/8	2 3/8	16.0
2M	48		2 1/4	3/4	1	7	4 1/2	4 3/4	1 1/2	5 1/4	11 3/4	12 1/2	17 1/4	14 5/8	12	8	13 1/2	3 3/8	2 5/8	7 1/2	10 5/8	1 7/8	6	4 5/8	14 3/8	2 3/8	16.0
3	48		2 1/4	3/4	1	7	4 1/2	4 3/4	1 1/2	5 1/4	11 3/4	12 1/2	17 1/4	14 5/8	12	8	13 1/2	3 3/8	2 5/8	7 1/2	10 5/8	1 7/8	6	4 5/8	14 3/8	2 3/8	16.0
4	48		2 1/4	3/4	1	7	4 1/2	4 3/4	1 1/2	5 1/4	11 3/4	12 1/2	17 1/4	14 5/8	12	8	13 1/2	3 3/8	2 5/8	7 1/2	10 5/8	1 7/8	6	4 5/8	14 3/8	2 3/8	16.0
5	48		2 1/4	3/4	1	7	4 1/2	4 3/4	1 1/2	5 1/4	11 3/4	12 1/2	17 1/4	14 5/8	12	8	13 1/2	3 3/8	2 5/8	7 1/2	10 5/8	1 7/8	6	4 5/8	14 3/8	2 3/8	16.0

STANDARD SIGN
W20-3A, B, C, D, F & G

WISCONSIN DEPT OF TRANSPORTATION

APPROVED *Matthew R. Rauch*
For State Traffic Engineer

DATE 3/18/11 PLATE NO. W20-3.7

DESIGN DATA

LIVE LOAD:
 DESIGN LOADING: H-15
 INVENTORY RATING: HS-20
 OPERATING RATING: HS-33
 WISCONSIN STANDARD PERMIT VEHICLE (WIS-SPV): 190 KIPS
 LOAD RATINGS FROM HSI ARE DATED 11/17/2017

MATERIALS


CONCRETE f'c = 3500 PSI
 MORTAR f'c = 3500 PSI

TRAFFIC DATA

MILL ROAD
 ADT = 5200 (2018)
 ADT = 5551 (2035)
 RDS = 25 MPH


NOTES

- DRAWINGS SHALL NOT BE SCALED.
- DIMENSIONS ARE BASED ON ORIGINAL STRUCTURE PLANS.
- ALL STATIONS AND ELEVATIONS ARE IN FEET. ELEVATIONS ARE BASED ON 1931 AS-BUILT.
- CLEAN AND FILL EXISTING LONGITUDINAL AND TRANSVERSE CRACKS WITH PENETRATING EPOXY AS DIRECTED BY THE FIELD ENGINEER. QUANTITIES SHOWN ARE AN ESTIMATE. ACTUAL QUANTITIES TO BE DETERMINED IN THE FIELD AT THE DIRECTION OF THE ENGINEER.
- ☆ REMOVE AND REPLACE 8" LIMESTONE FACING ON BOTH EAST AND WEST FASCIAS. RE-ATTACH LIMESTONE TO EXISTING CONCRETE WITH STAINLESS STEEL MASONRY ANCHORS AT 16" O.C. ALL MATERIALS AND WORKMANSHIP REQUIRED TO COMPLETE THE REFACING WORK INCLUDED IN BID ITEM "SALVAGE AND REPLACE LIMESTONE FASCIA"
- INSTALL RIPRAP HEAVY AS DIRECTED BY THE FIELD ENGINEER. QUANTITIES SHOWN ARE AN ESTIMATE. ACTUAL QUANTITIES TO BE DETERMINED IN THE FIELD AT THE DIRECTION OF THE ENGINEER.
- CONCRETE SURFACE REPAIR AS DIRECTED BY THE FIELD ENGINEER. QUANTITIES SHOWN ARE AN ESTIMATE. ACTUAL QUANTITIES TO BE DETERMINED IN THE FIELD AT THE DIRECTION OF THE ENGINEER.
- ▲ EXISTING STEEL RAILING CONTAINS LEAD BASE PAINT. REPAINT STEEL RAILING PER BID ITEMS "STRUCTURE REPAINTING RECYCLED ABRASIVE B-40-936".
- Ⓜ DENOTES WING NUMBER
- * AS-BUILTS PLANS SHOW 40'-8" BETWEEN SPANDREL WALLS. PROJECT SURVEY MEASURES 41'-8"

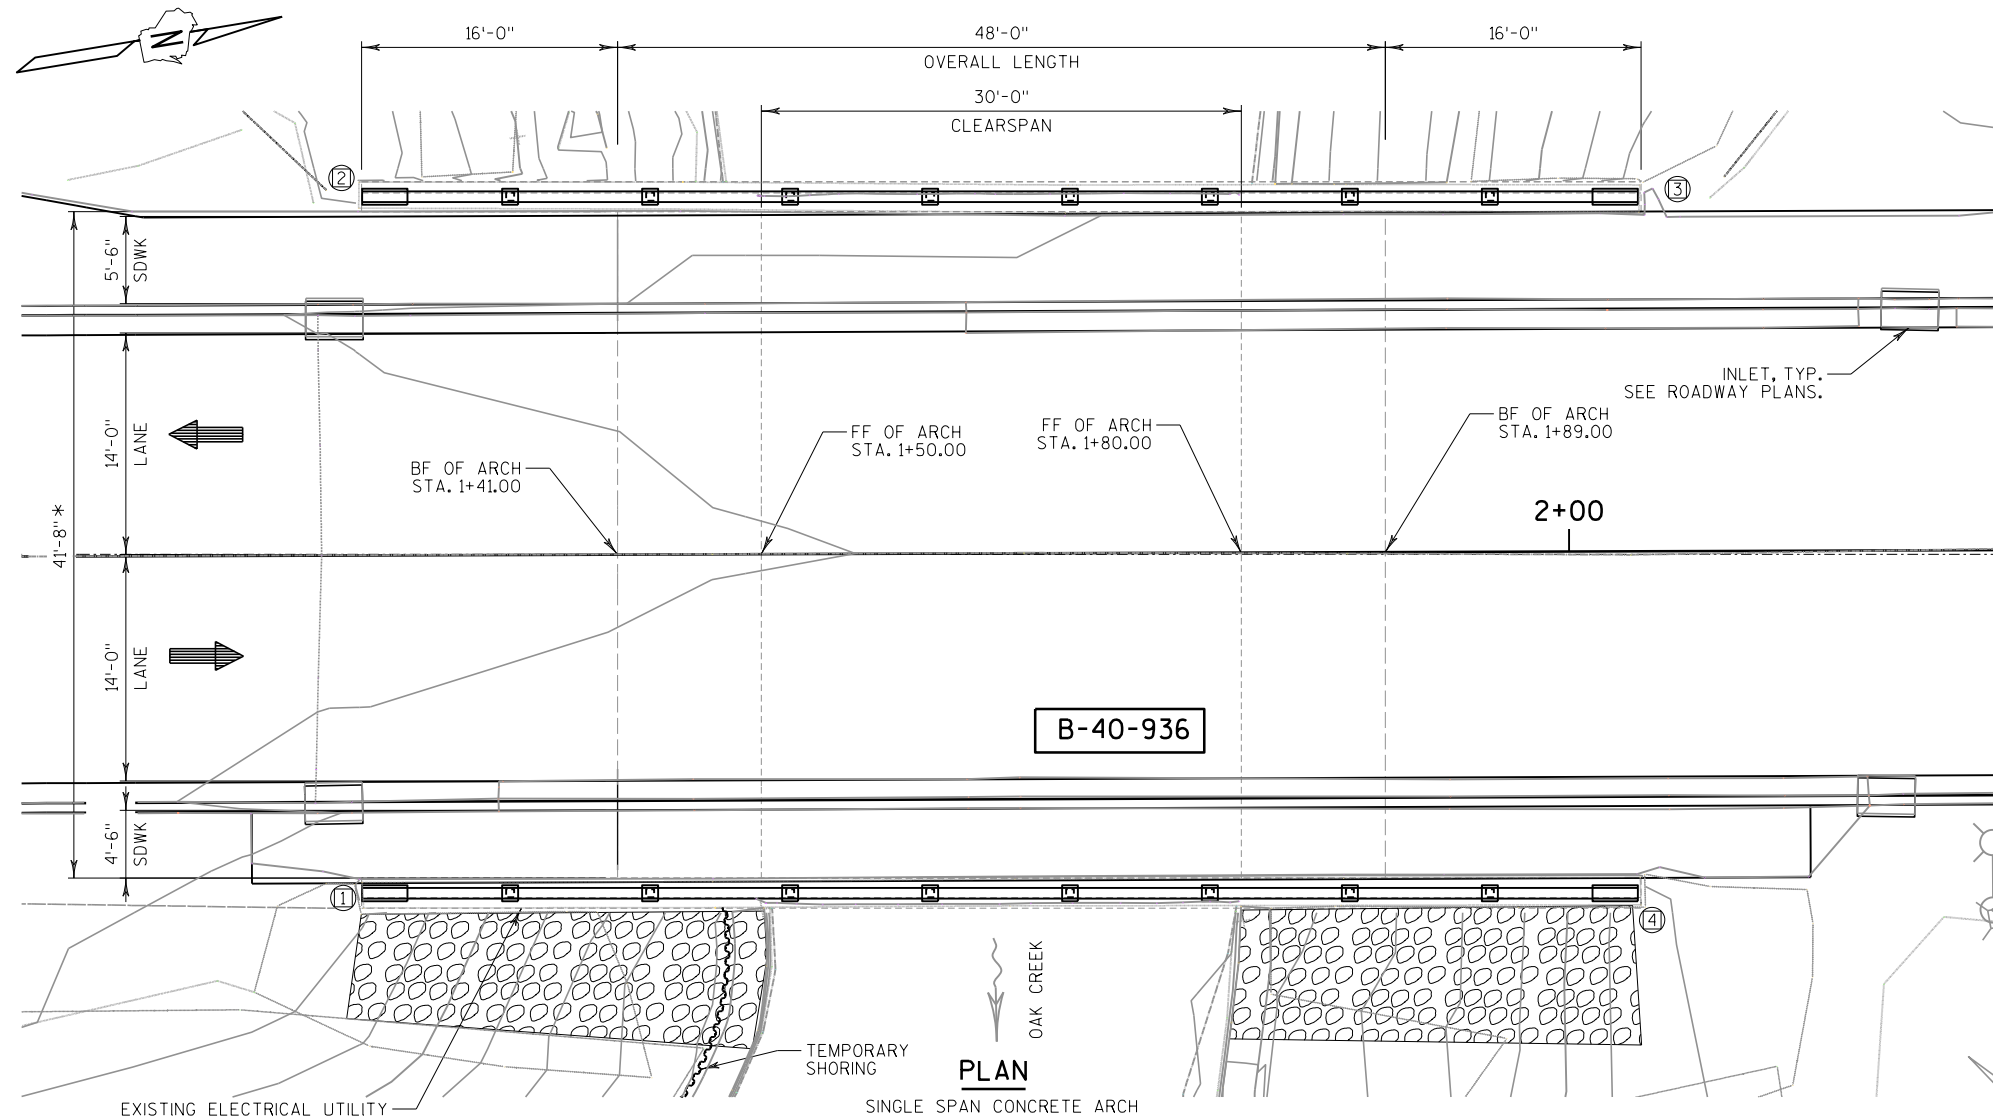


PLAN

SINGLE SPAN CONCRETE ARCH

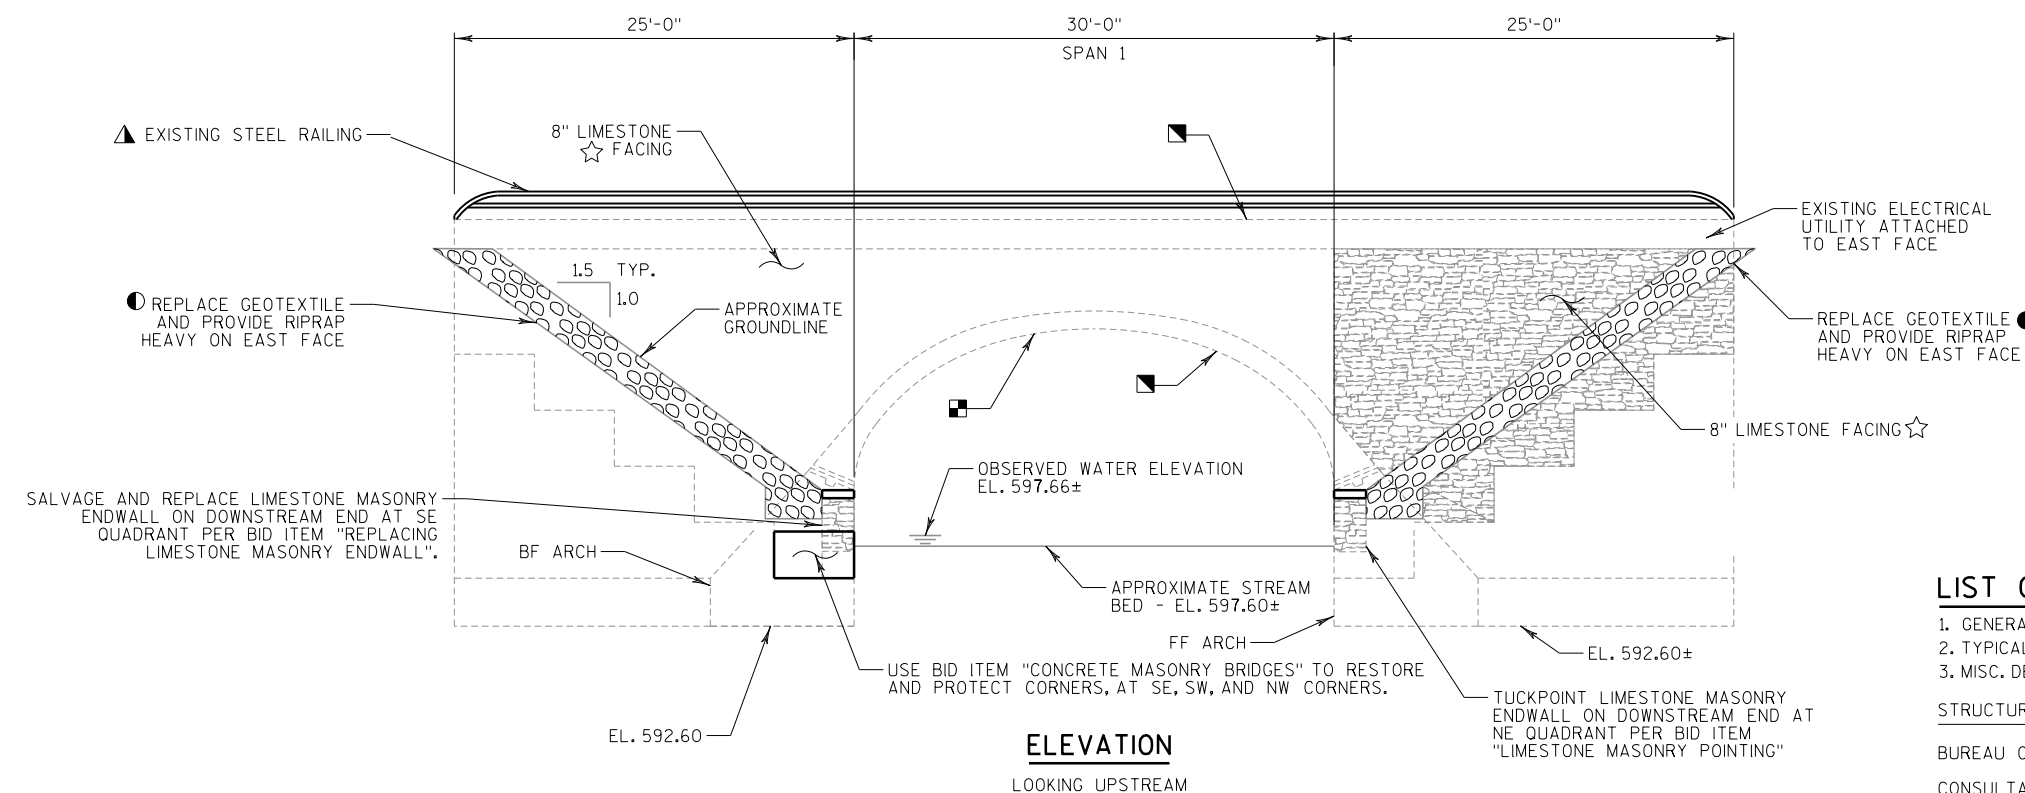

ELEVATION

LOOKING UPSTREAM

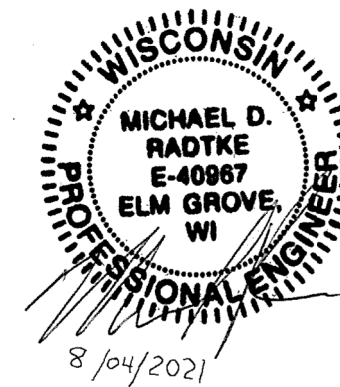

LIST OF DRAWINGS

1. GENERAL PLAN AND ELEVATION
2. TYPICAL SECTION AND QUANTITIES
3. MISC. DETAILS

STRUCTURES DESIGN CONTACTS

BUREAU OF STRUCTURES: AARON BONK (608) 261-0261
 CONSULTANT: MICHAEL RADTKE (414) 939-7039

NO.	DATE	REVISION	BY
<p>1300 W. Canal Street, Suite 200 Milwaukee, WI 53233 414.347.1607 Fax 414.347.1347</p>			
STATE OF WISCONSIN DEPARTMENT OF TRANSPORTATION			
ACCEPTED		SDR	DATE
			08/04/21
STRUCTURE B-40-936			
MILL ROAD BRIDGE OVER OAK CREEK			
COUNTY	MILWAUKEE	CITY	SOUTH MILWAUKEE
DESIGN SPEC.	REHABILITATION	N/A	
DESIGNED BY	RJK	DESIGN CK'D.	JRM
DRAWN BY	RJK	PLANS CK'D.	MDR
GENERAL PLAN AND ELEVATION			SHEET 1 OF 3

8

8

NOTES

APPLY PIGMENTED SURFACE SEALER RESEAL TO INSIDE AND TOP FACES OF THE CONCRETE PARAPET.

FOR NEW ASPHALTIC SURFACE AND NEW SIDEWALKS SEE ROADWAY PLANS.


ASBESTOS REPORT WAS COMPLETED FOR THIS BRIDGE. NO ASBESTOS WAS DETECTED.

▲ EXISTING RAILING CONTAINS LEAD BASE PAINT. REPAINT STEEL RAILING FEDERAL AMS STANDARD COLOR 10032 "BROWN" PER BID ITEM "STRUCTURE REPAINTING RECYCLED ABRASIVE B-40-936".

* AS-BUILTS PLANS SHOW 40'-8" BETWEEN SPANDREL WALLS. PROJECT SURVEY MEASURES 41'-8".


■ CONCRETE PARAPET AND STEEL RAILING DIMENSIONS ARE BASED ON FIELD MEASUREMENTS. THE ORIGINAL RAILINGS SHOWN IN THE 1931 AS-BUILTS WERE MODIFIED.

▣ EXCAVATION TO CLEAN AND LEVEL SURFACE FOR RETAINING WALL BASE, FOR RIPRAP SLOPE REPAIRS, AND FOR ARCHWALL REPAIRS IS CONSIDERED INCLUDED IN COST OF "EXCAVATION FOR STRUCTURES BRIDGES B-40-936".

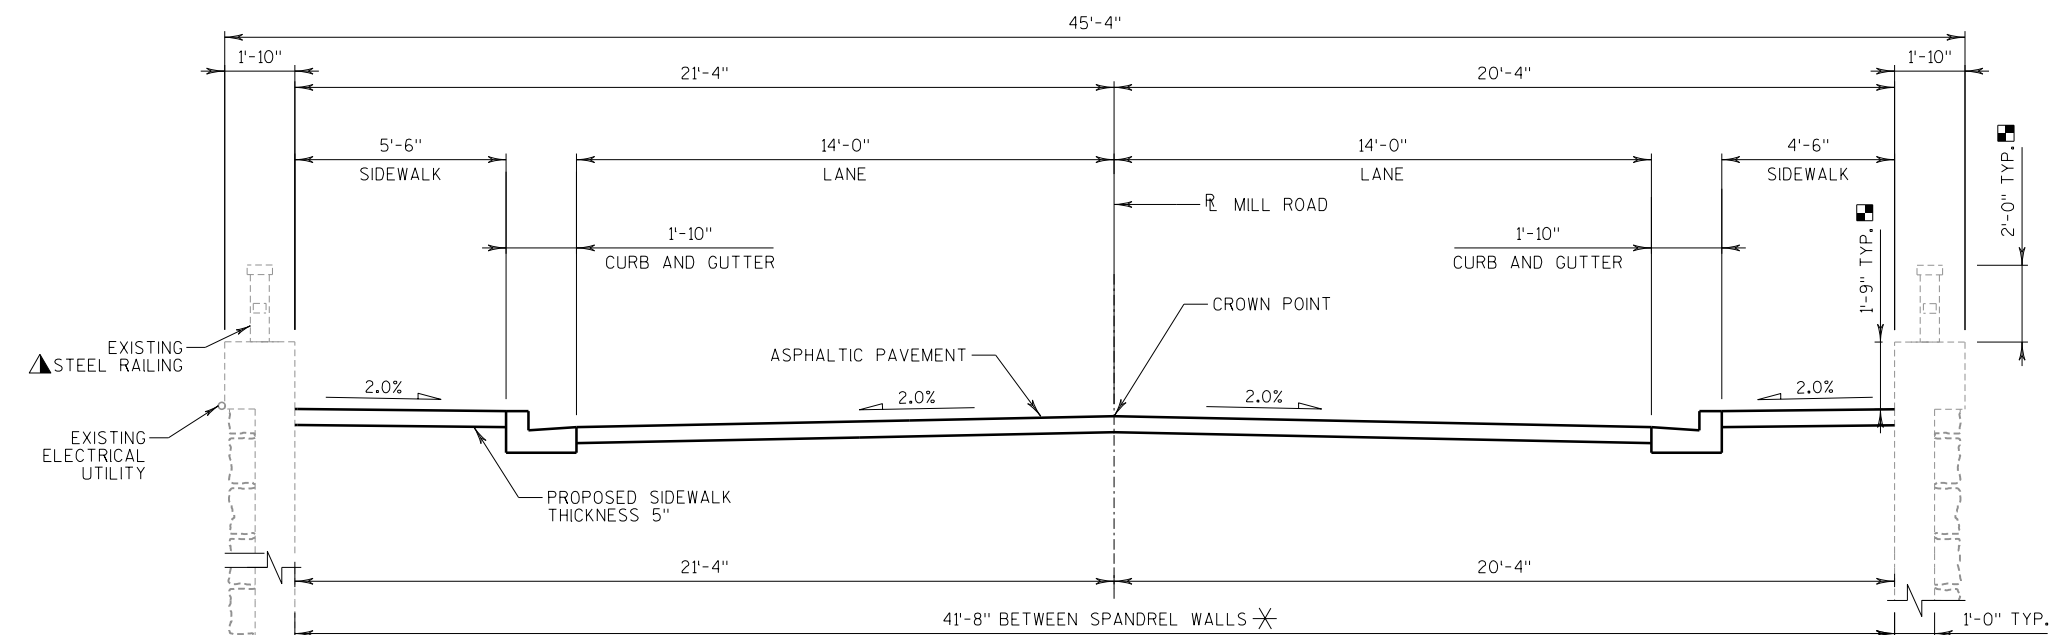

CROSS SECTION THRU ROADWAY

LOOKING NORTH

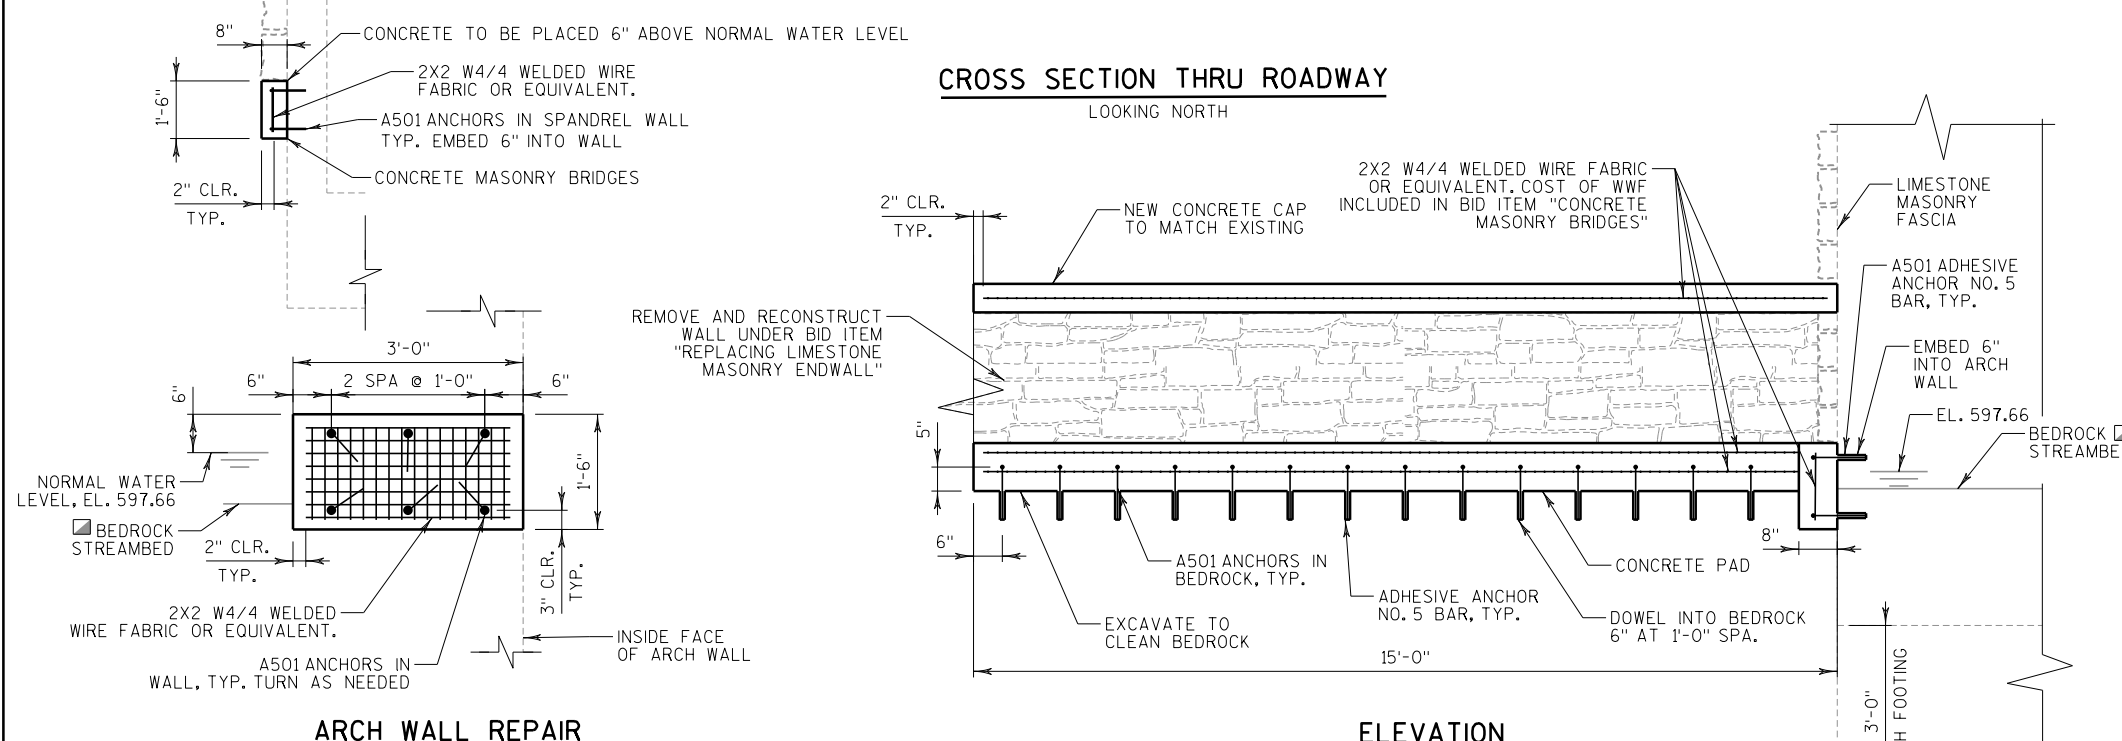


ARCH WALL REPAIR

LOCATED AT NW, SW, AND SE CORNERS OF STRUCTURE

ELEVATION

RETAINING WALL REPAIRS AT SE CORNER FOR RETAINING WALL REPAIRS AT NE CORNER, TUCKPOINT 3'-6" HEIGHT X 15'-0" LENGTH OF WALL. PAID FOR UNDER BID ITEM "LIMESTONE MASONRY POINTING".

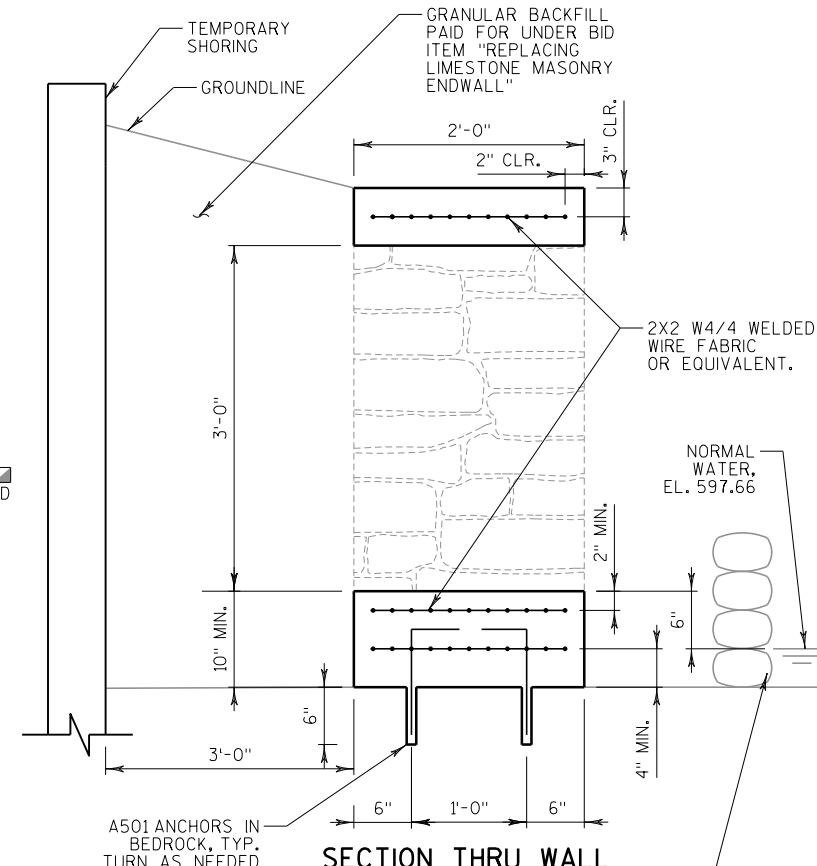


SECTION THRU WALL

RETAINING WALL REPAIRS AT SE CORNER

SANDBAGS OR OTHER FOR DEWATERING TO BE PAID FOR UNDER BID ITEM "EXCAVATION FOR STRUCTURES BRIDGES B-40-936".

TOTAL ESTIMATED QUANTITIES


BID ITEM NO.	BID ITEMS	UNIT	TOTAL
206.1000	EXCAVATION FOR STRUCTURES BRIDGES B-40-936	LS	1
502.0100	CONCRETE MASONRY BRIDGES	CY	2
502.3205	PIGMENTED SURFACE SEALER RESEAL	SY	74
502.4205	ADHESIVE ANCHORS NO. 5 BAR	EACH	46
505.0400	BAR STEEL REINFORCEMENT HS STRUCTURES	LB	400
509.1500	CONCRETE SURFACE REPAIR	SF	60
509.9025.S	EPOXY INJECTION CRACK REPAIR	LF	300
511.1100	TEMPORARY SHORING	SF	108
517.1801.S	STRUCTURE REPAINTING RECYCLED ABRASIVE B-40-936	EACH	1
517.4501.S	NEGATIVE PRESSURE CONTAINMENT AND COLLECTION OF WASTE MATERIALS B-40-936	EACH	1
517.6001.S	PORTABLE DECONTAMINATION FACILITY	EACH	1
606.0300	RIPRAP HEAVY	CY	36
645.0120	GEOTEXTILE TYPE HR	SY	80
SPV.0165.01	REPLACING LIMESTONE MASONRY ENDWALL	SF	53
SPV.0165.02	SALVAGE AND REPLACE LIMESTONE FASCIA BLOCKS	SF	1,310
SPV.0165.03	LIMESTONE MASONRY POINTING	SF	53

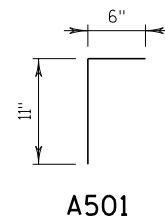

BILL OF BARS

BAR MARK	COAT	NO.	LENGTH	BENT	LOCATION
A501		46	1'-7"	X	ANCHOR BAR

NO.	DATE	REVISION	BY
STATE OF WISCONSIN DEPARTMENT OF TRANSPORTATION			
STRUCTURE B-40-936			
DRAWN BY		RJK	PLANS CK'D. MDR
TYPICAL SECTION AND QUANTITIES			SHEET 2 OF 3

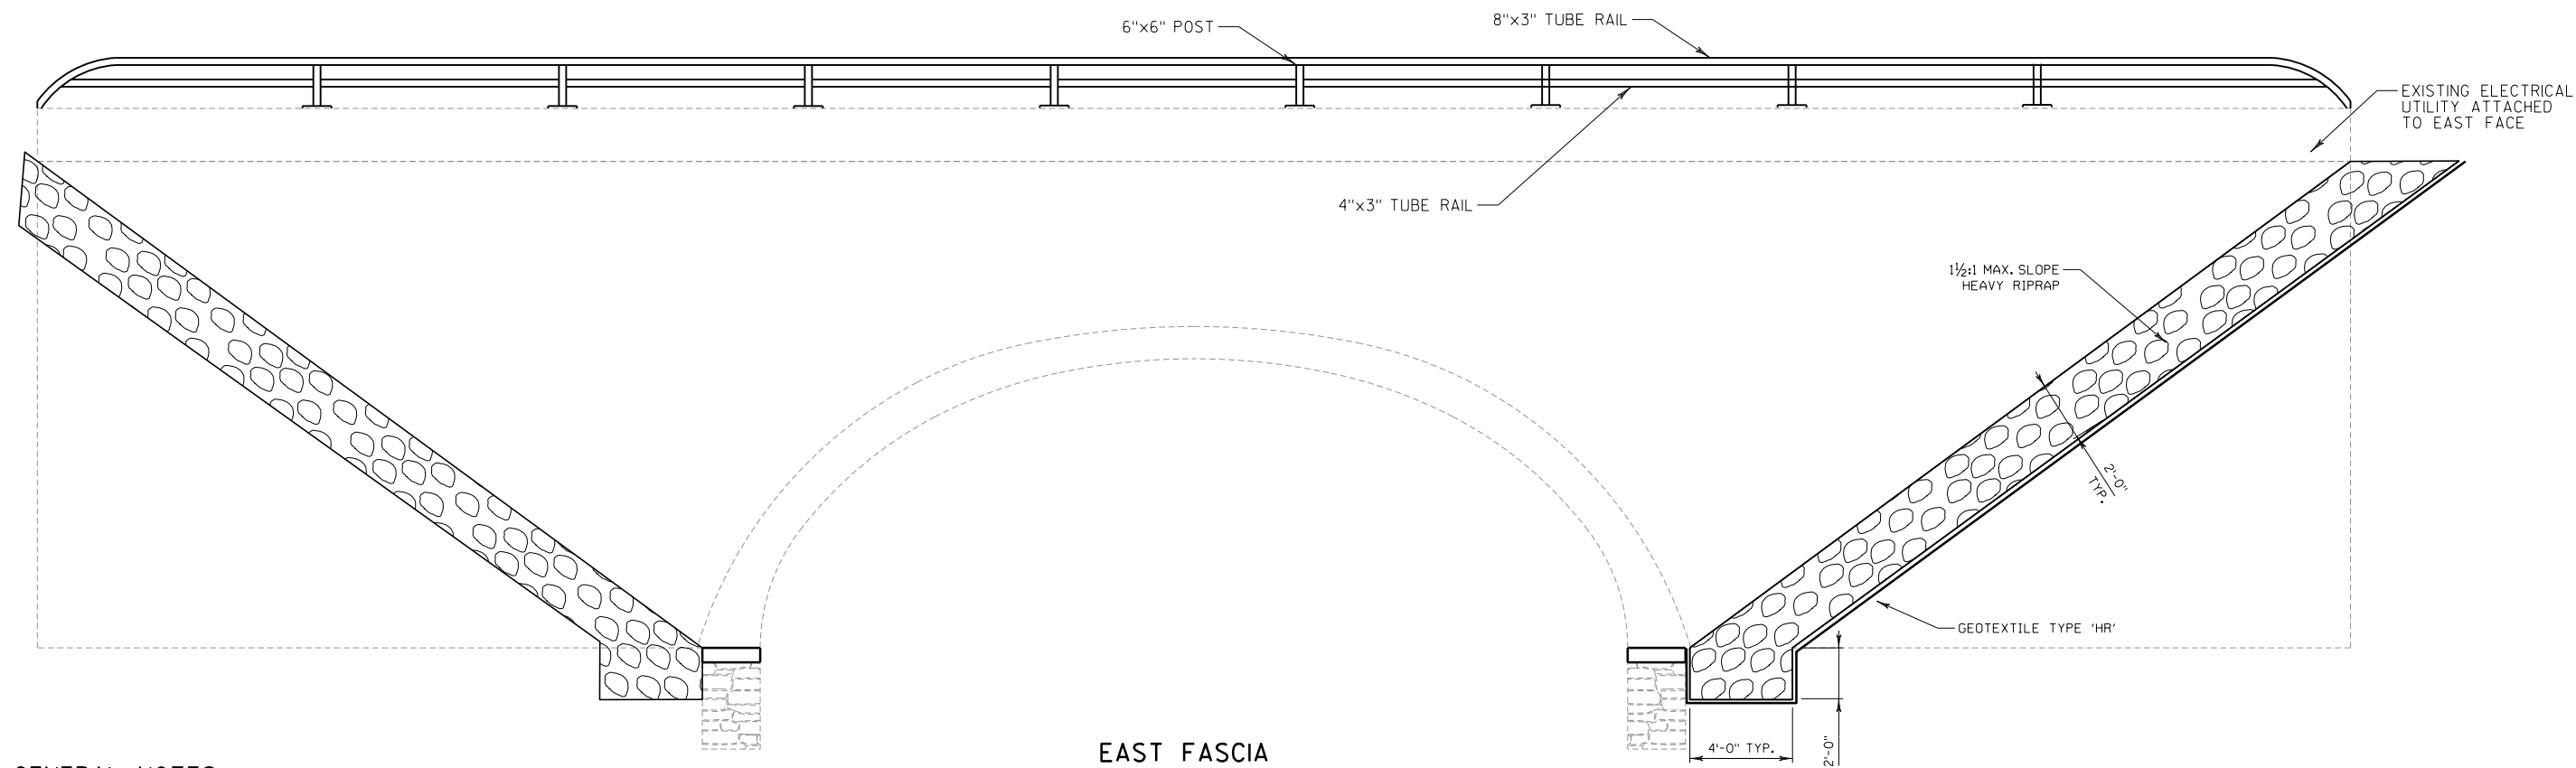

GENERAL NOTES

STEEL BRIDGE RAIL CONTAINS LEAD BASED PAINT. BID ITEMS SHALL BE "STRUCTURE REPAINTING RECYCLED ABRASIVE B-40-936", "NEGATIVE PRESSURE CONTAINMENT AND COLLECTION OF WASTE MATERIALS", AND "PORTABLE DECONTAMINATION FACILITY".

AFTER REPAINTING, CAULK AROUND PERIMETER OF BASEPLATES WITH NON-STAINING NON-BITUMINOUS JOINT SEALER WITH COLOR TO MATCH PAINT. CAULK IS CONSIDERED INCLUDED IN THE COST OF "STRUCTURE REPAINTING RECYCLED ABRASIVE B-40-936".

EAST FASCIA
(LOOKING UPSTREAM)




SLOPE REPAIR DETAIL

8

8

NO.	DATE	REVISION	BY
STATE OF WISCONSIN DEPARTMENT OF TRANSPORTATION			
STRUCTURE B-40-936			
DRAWN BY		RJK	PLANS CK'D. MDR
MISC. DETAILS			SHEET 3 OF 3


STATION	DISTANCE	AREA (SF)		INCREMENTAL VOL (CY) (UNADJUSTED)		CUMULATIVE VOL (CY)	
		CUT	SALVAGED/UNUSABLE PAVEMENT MATERIAL	CUT	SALVAGED/UNUSABLE PAVEMENT MATERIAL	CUT	MASS ORDINATE
1+00 AH	0	37	0	0	17	0	0
1+50	50	34	0	66	17	66	49
2+00	50	35	0	64	17	130	96
2+30 BK	30	36	0	39	18	169	117
				169	69		

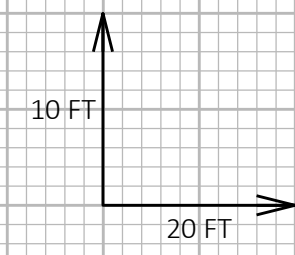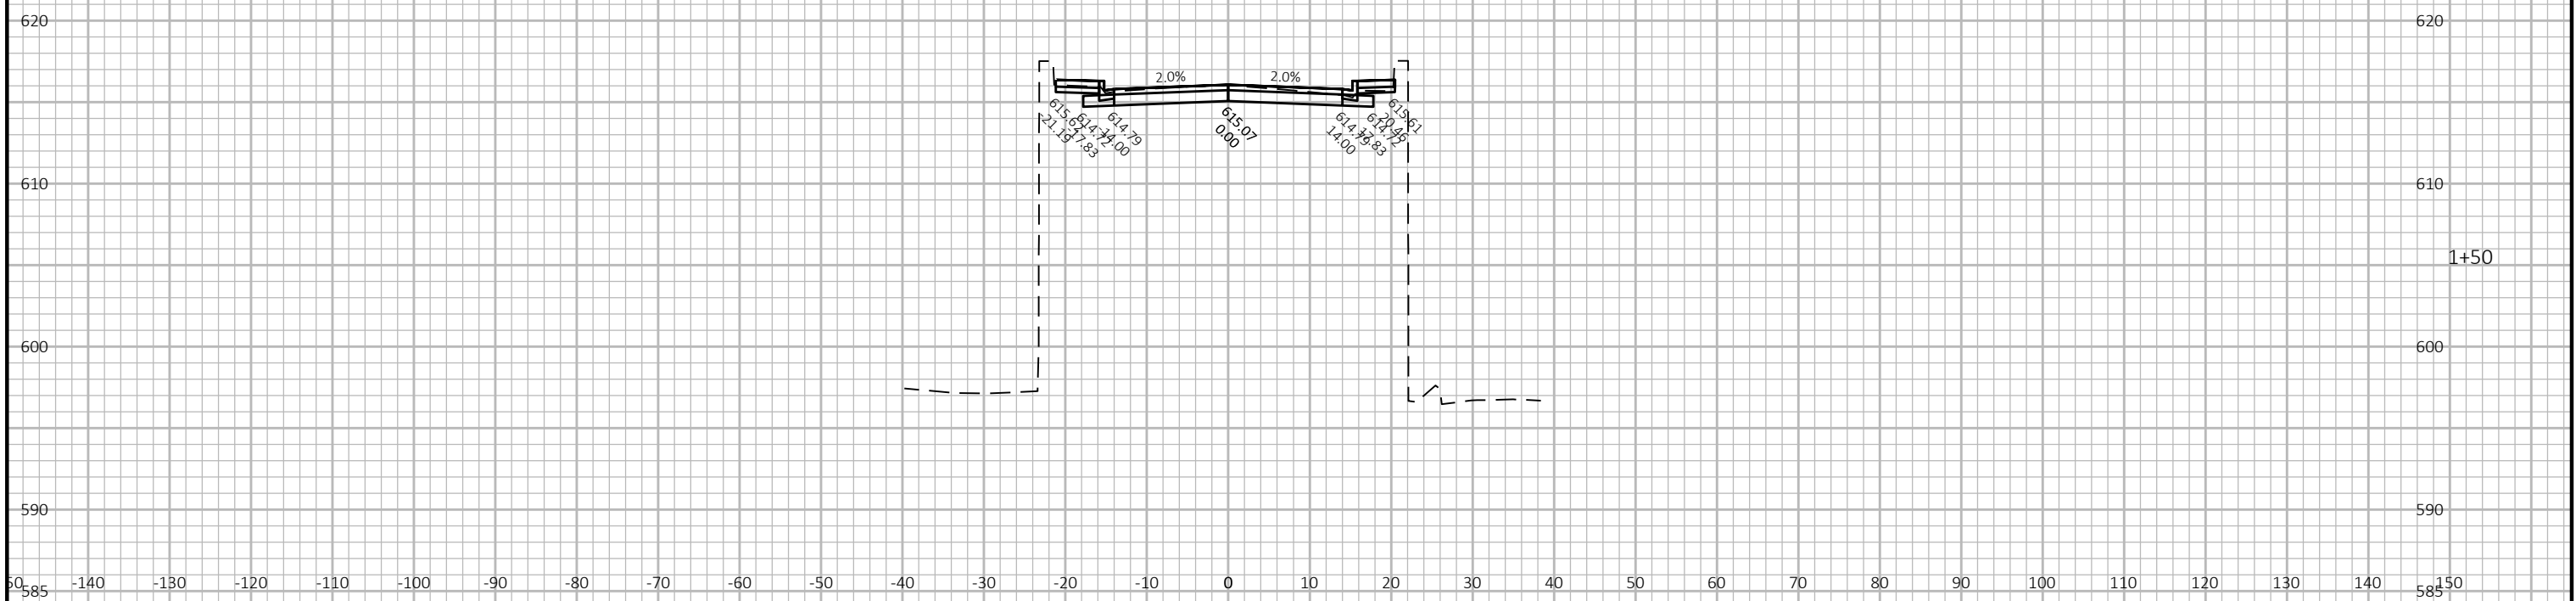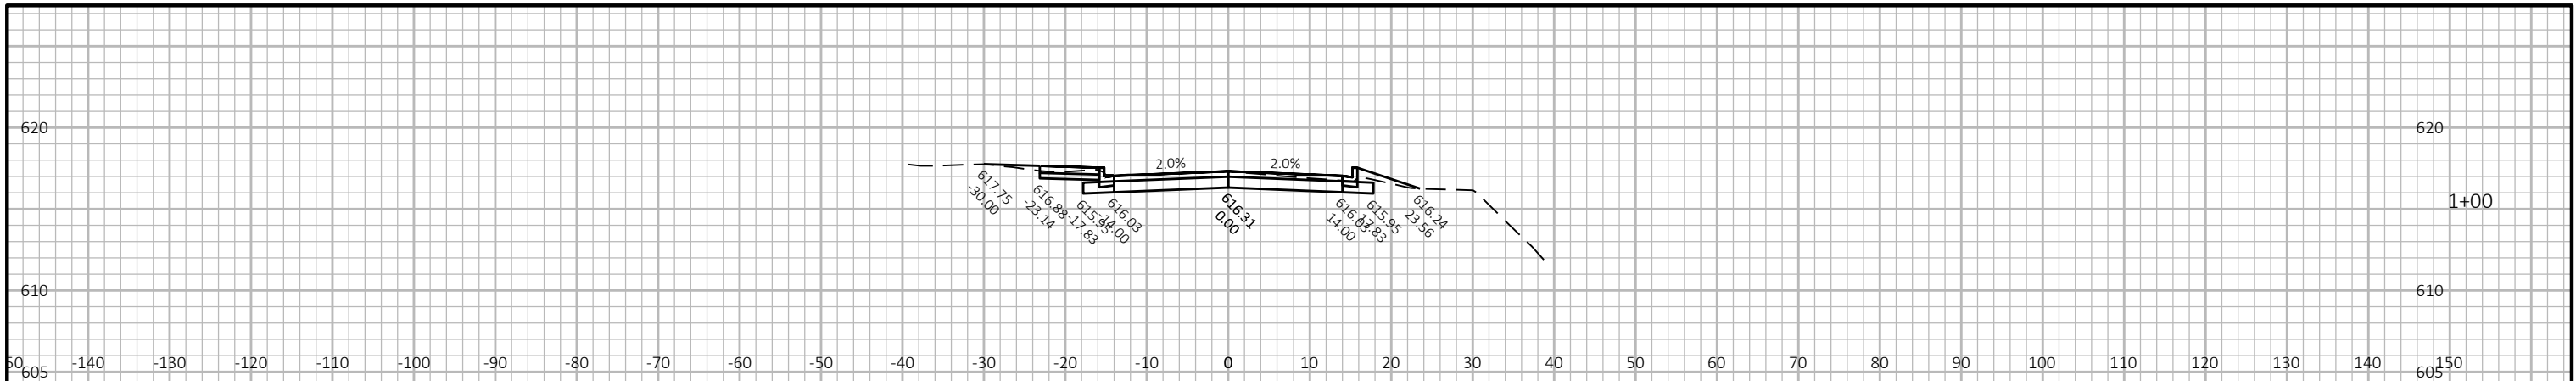

9


9

PROJECT NO: 2575-03-70	HWY: MILL ROAD	COUNTY: MILWAUKEE	CROSS SECTIONS: MILL ROAD	SHEET	E
------------------------	----------------	-------------------	---------------------------	-------	---

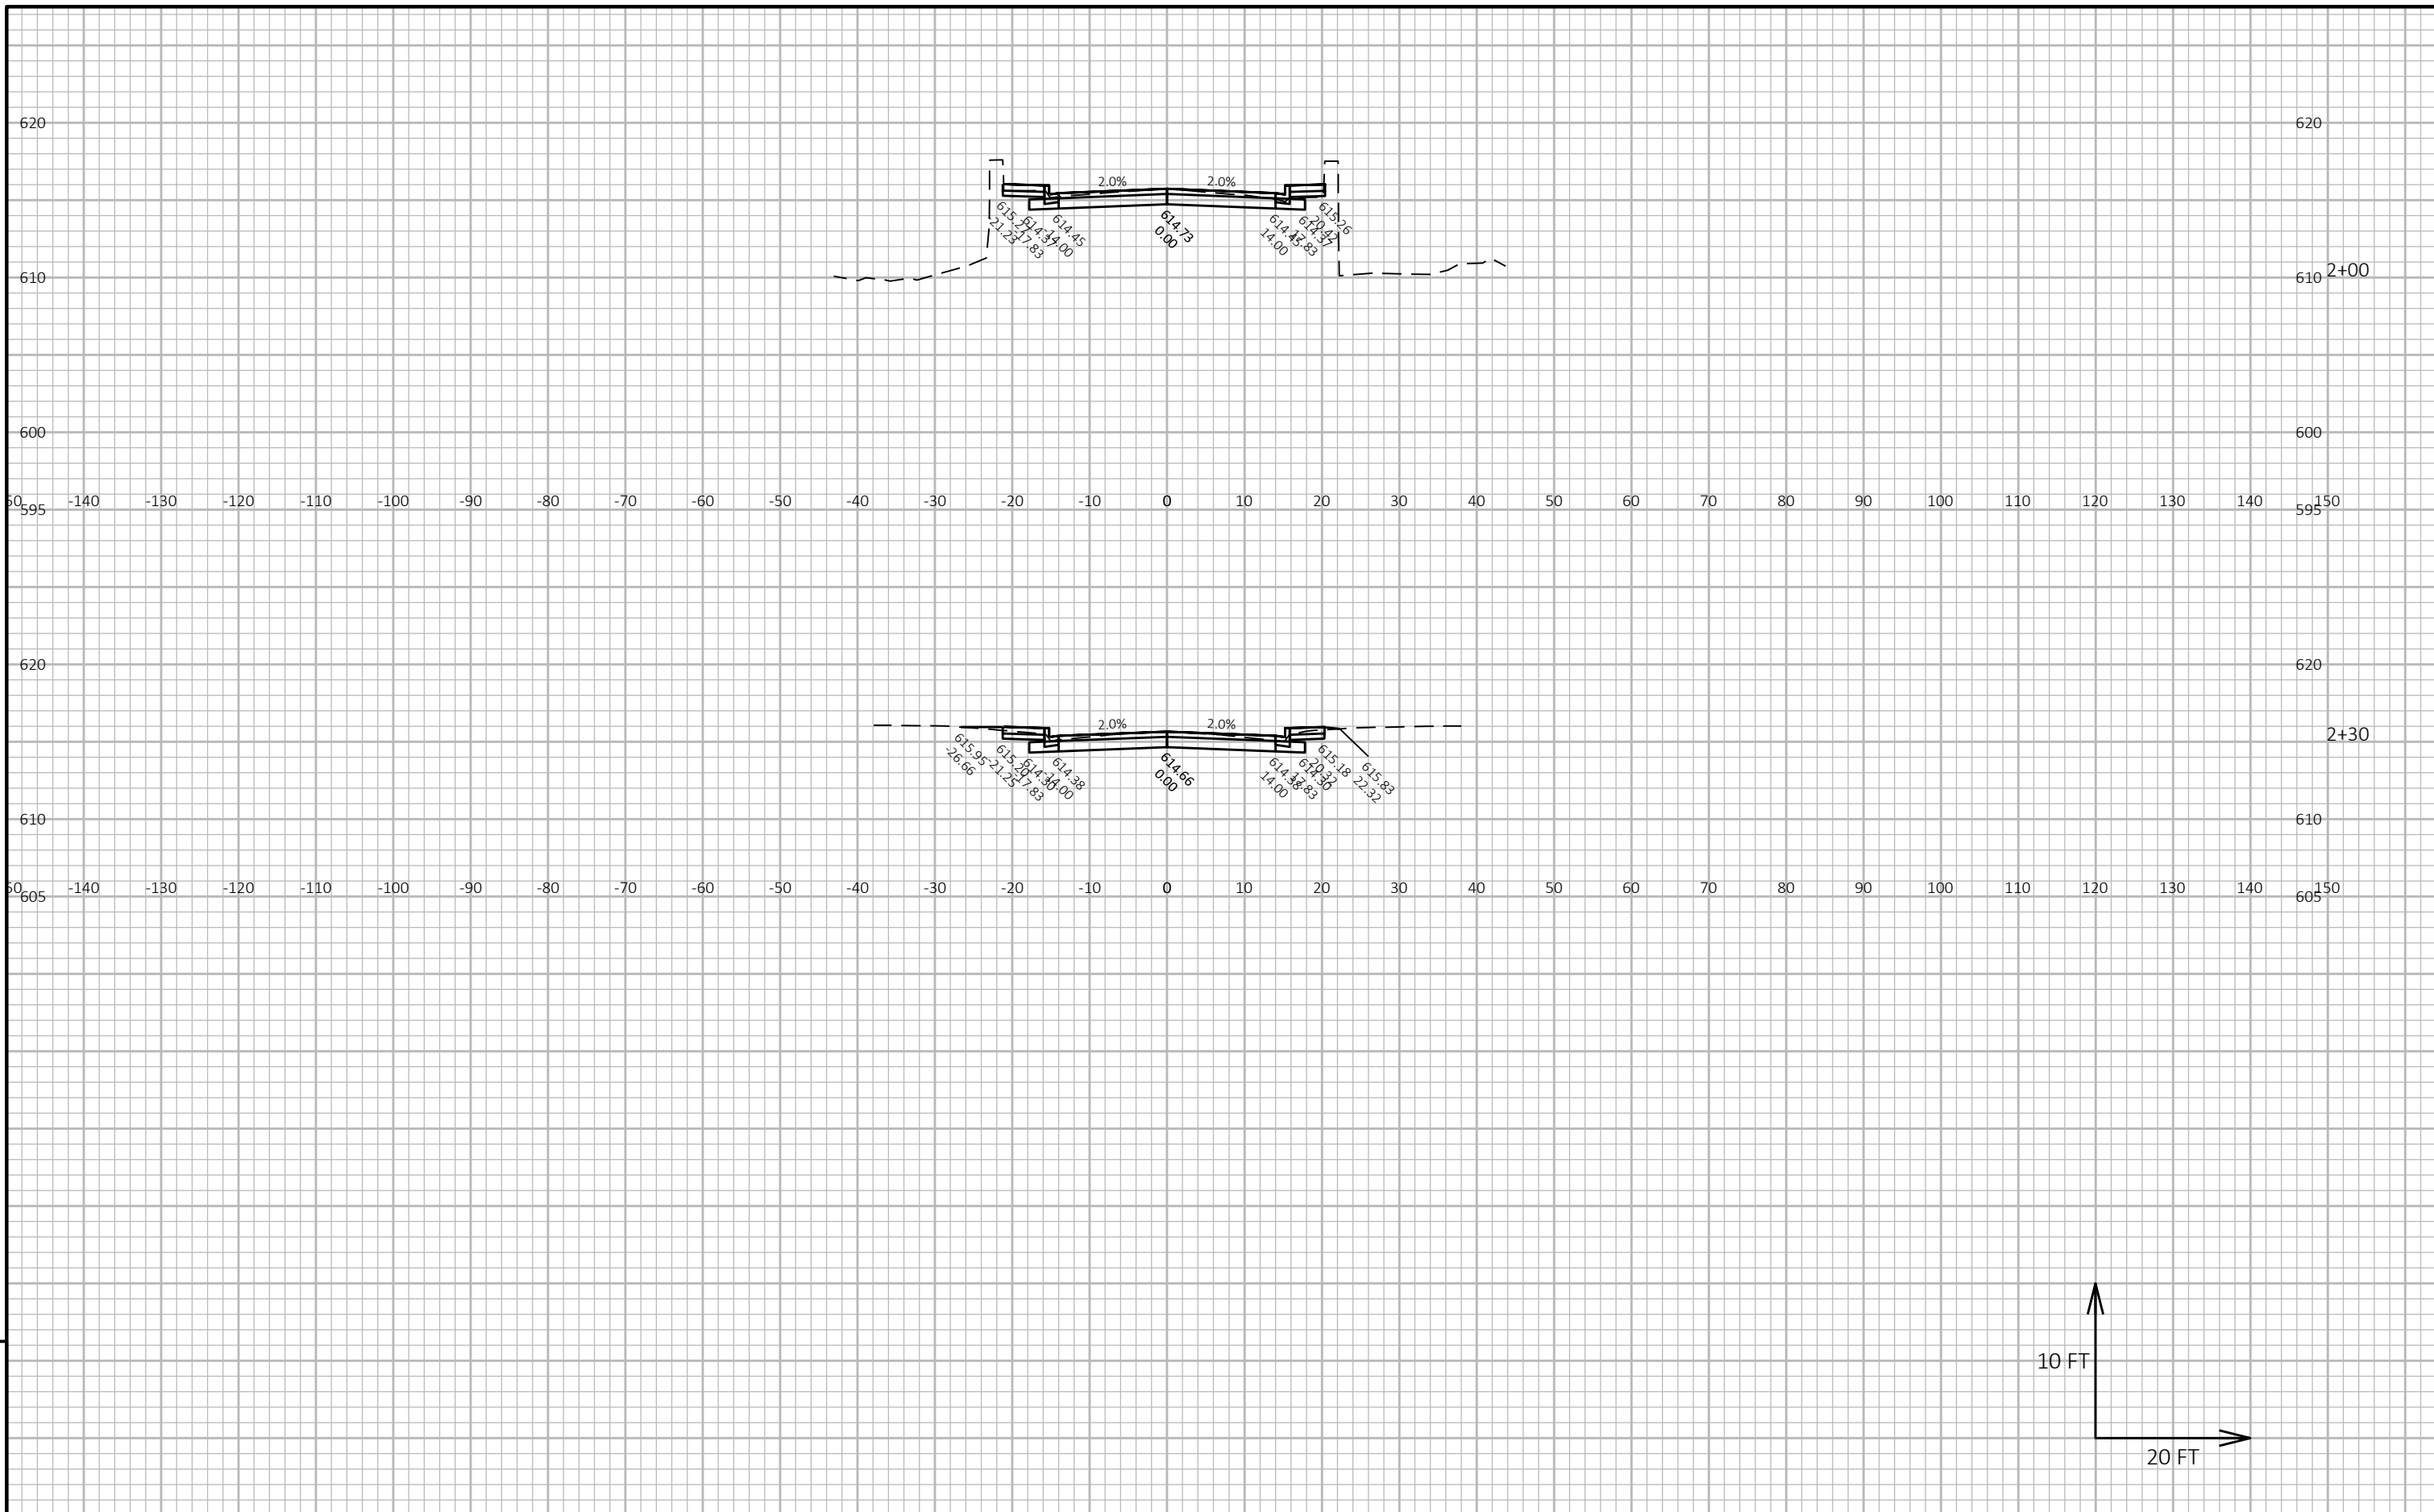


9

9

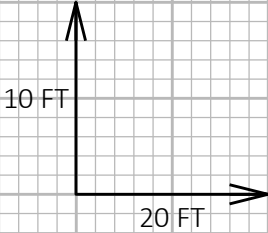

PROJECT NO: 2575-03-70	HWY: MILL ROAD	COUNTY: MILWAUKEE	CROSS SECTIONS: MILL ROAD	SHEET	E
------------------------	----------------	-------------------	---------------------------	-------	---

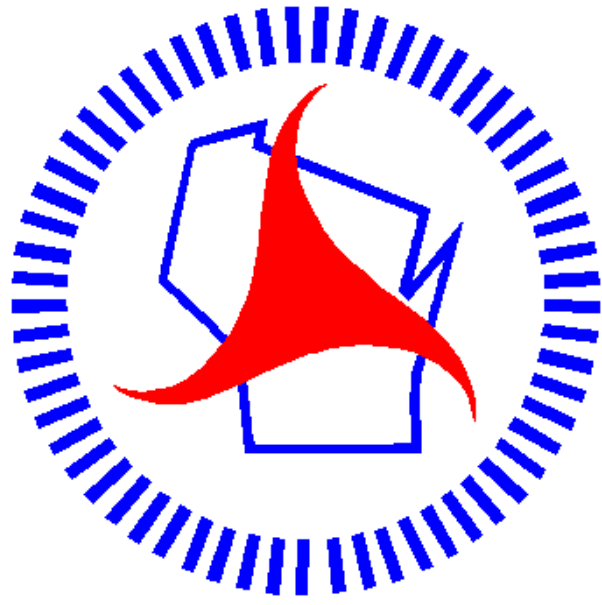

Wisconsin Department of Transportation

Dedicated people creating transportation solutions through innovation and exceptional service.

<http://www.dot.wisconsin.gov>