


PI STA = 957+77.3
 Y = 376123.740
 X = 741255.569
 DELTA = 8°44'16" LT
 D = 2°31'58"
 T = 172.8'
 L = 345.0'
 R = 2262.2'
 PC STA = 956+04.5
 Y = 376236.078
 X = 741124.221
 PT STA = 959+49.5
 Y = 376032.660
 X = 741402.459
 DB = S49°27'39"E
 DA = S58°11'55"E

CONSTRUCTION LIMITS STA. 956+76.5EB BENCH MARKS			
NO.	STATION	DESCRIPTION	ELEV.
1002	952+93	WISDOT DISK - 41' RT.	1430.47

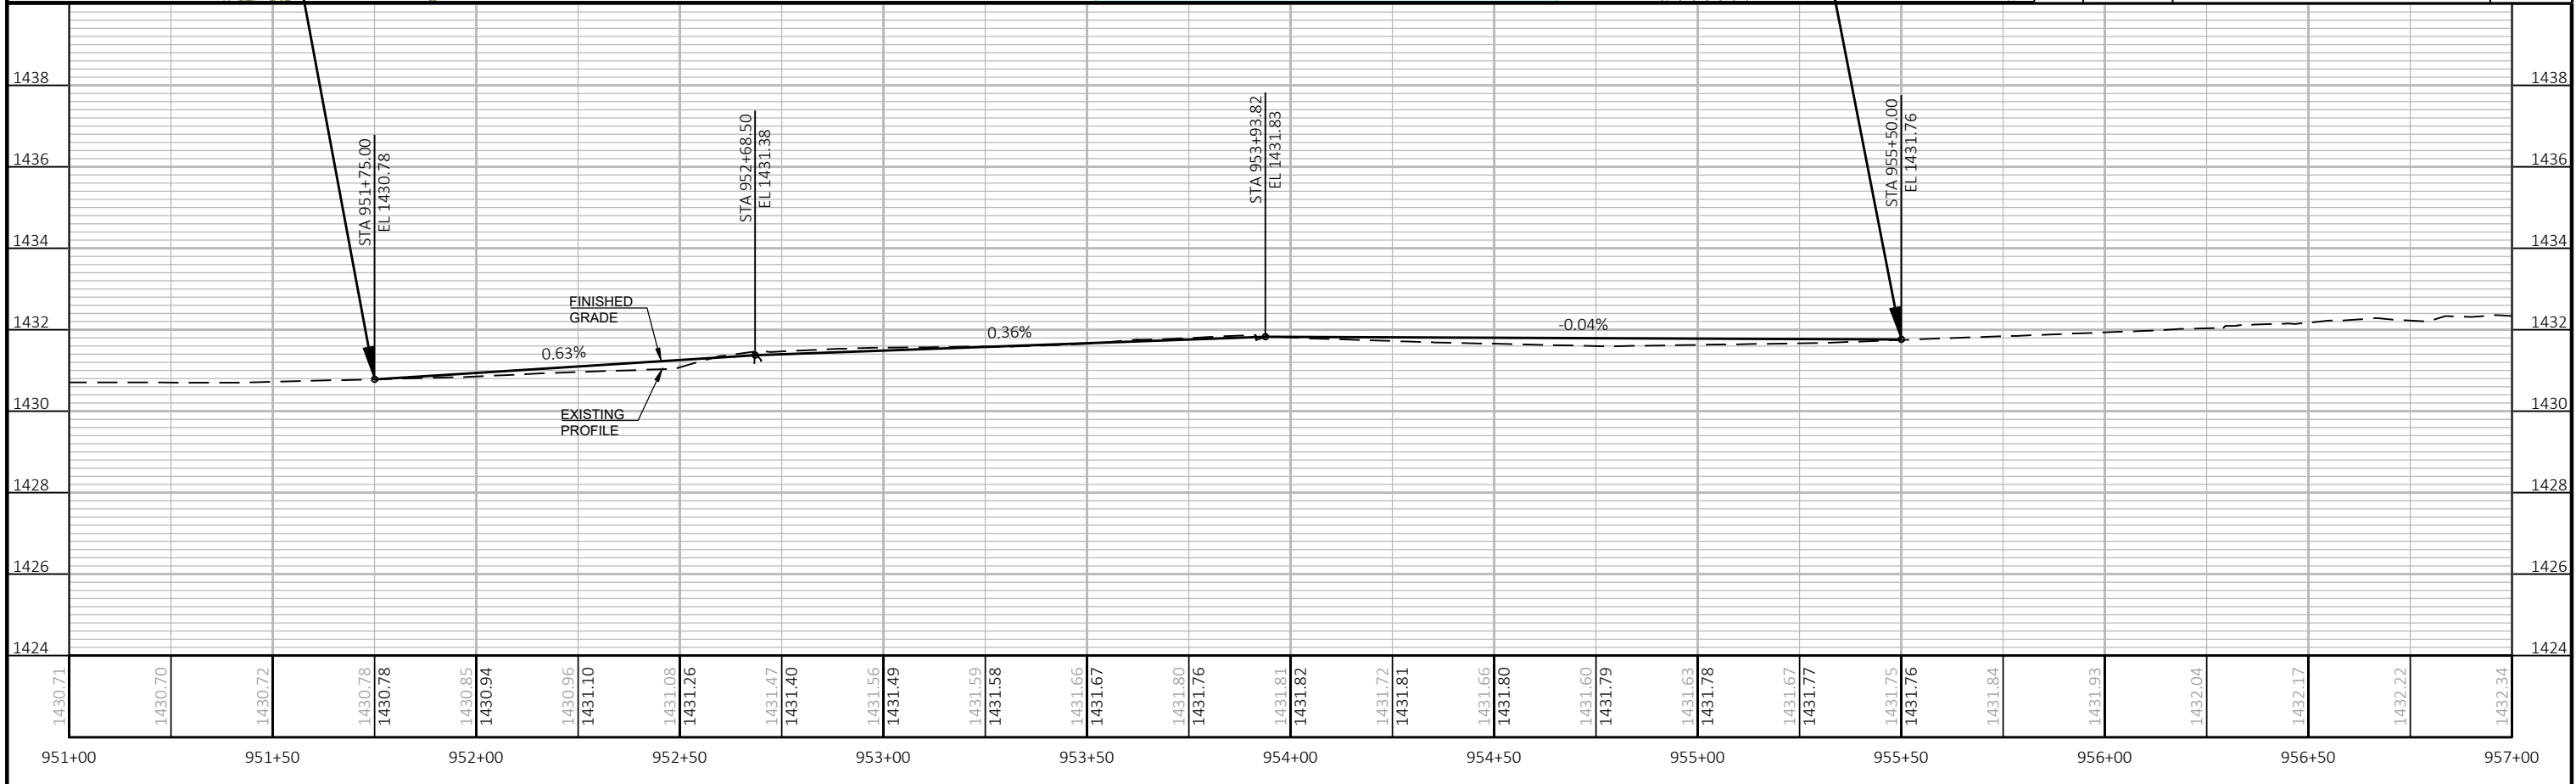

PROJECT NO: 1185-03-30	HWY: USH 2	COUNTY: IRON	PLAN AND PROFILE: US 2	SHEET	E
------------------------	------------	--------------	------------------------	-------	----------