



EXISTING TYPICAL SECTION STH 114
MANITOWOC ST TO 6TH ST

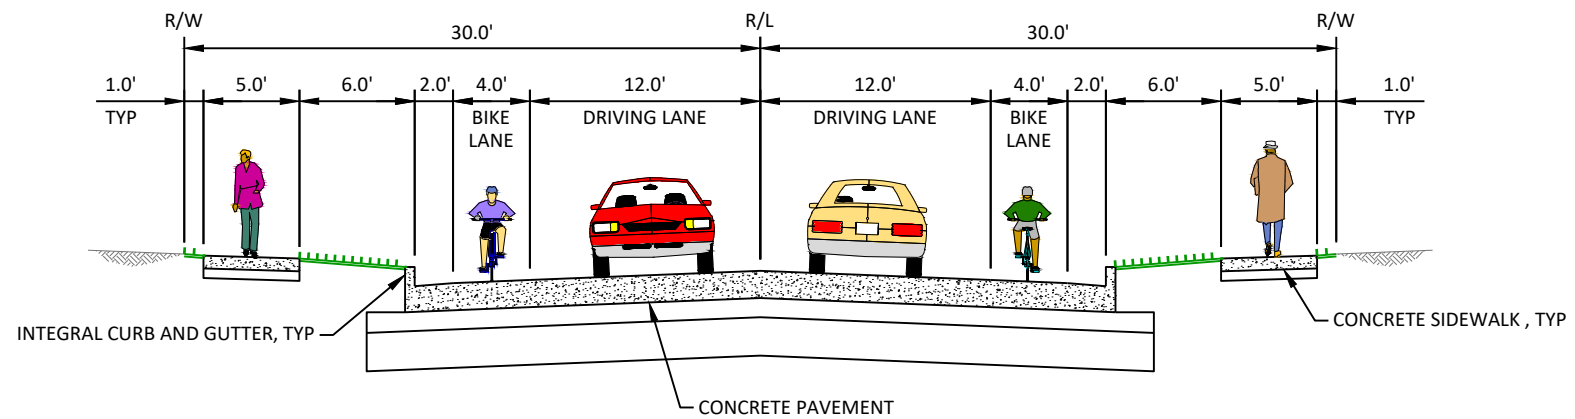


PROPOSED TYPICAL SECTION STH 114
MANITOWOC ST TO 6TH ST

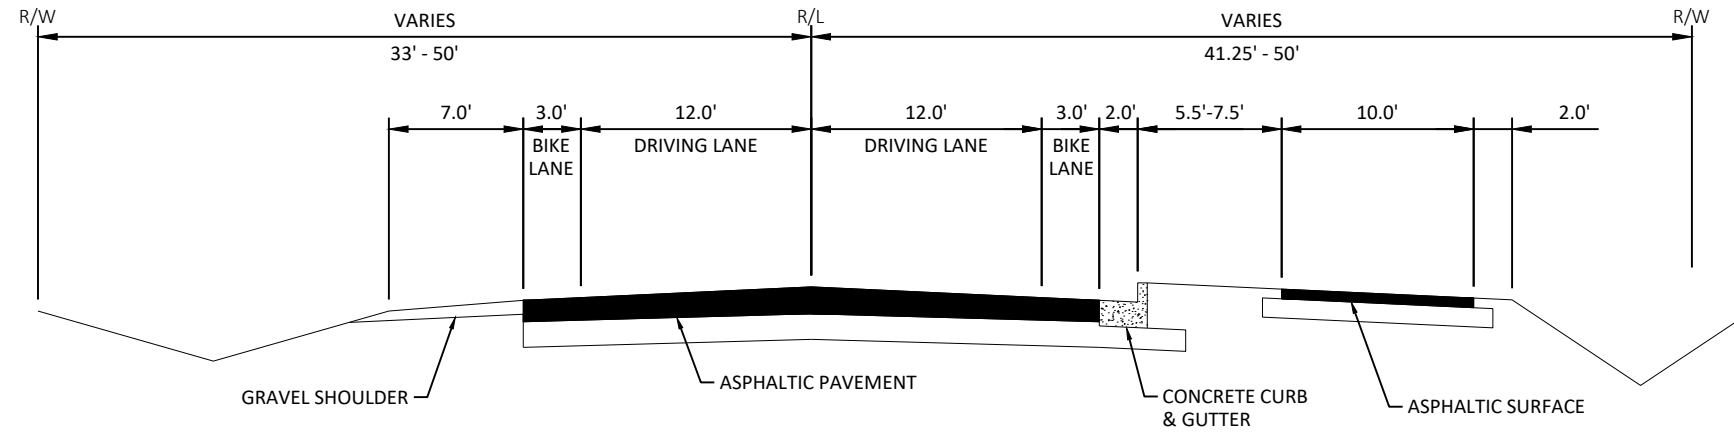

EXISTING TYPICAL SECTION STH 114
6TH ST TO ONEIDA ST

NOTE: RT SIDE EXISTING SIDEWALK IN PLACE OF TRAIL BETWEEN 6TH STREET AND BALDWIN ST

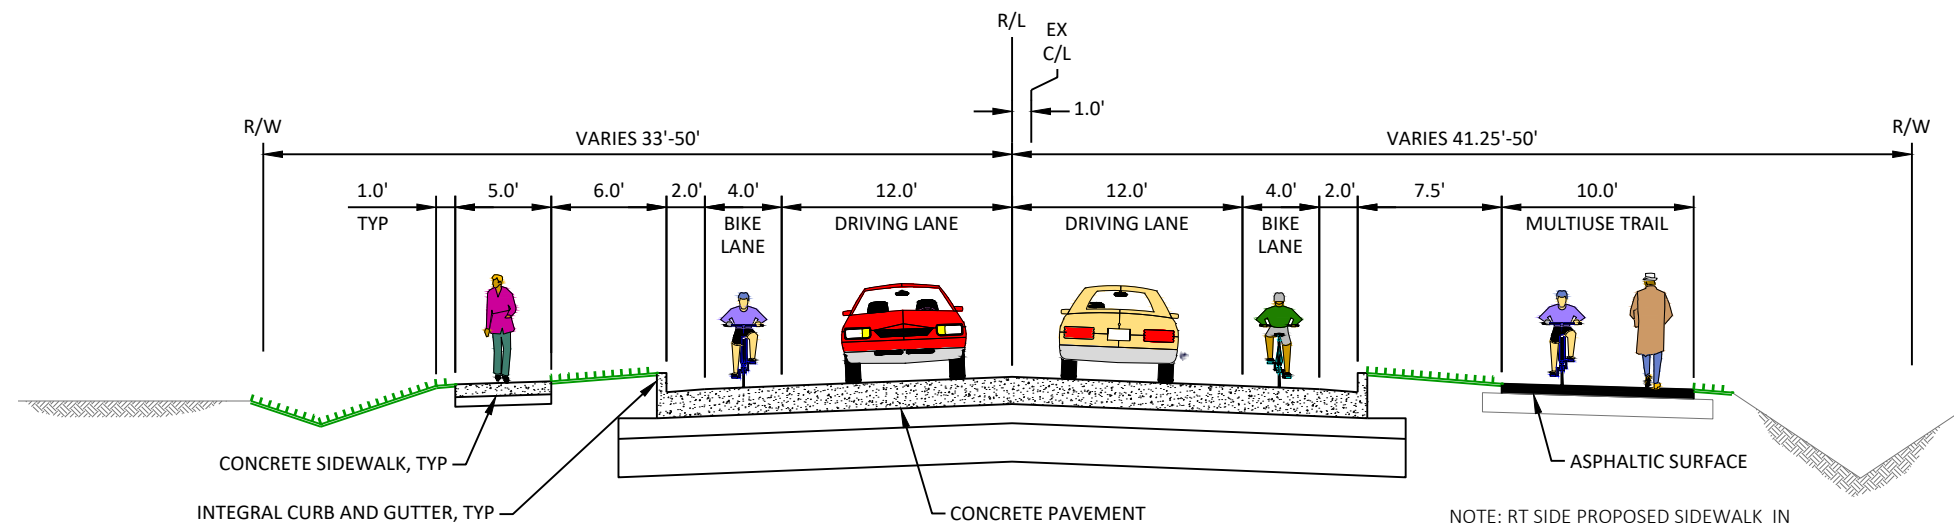

PROPOSED TYPICAL SECTION STH 114
6TH ST TO MELISSA ST

NOTE: RT SIDE PROPOSED SIDEWALK IN PLACE OF TRAIL BETWEEN 6TH STREET AND BALDWIN ST

