



PROJECT NO: 6100-08-60	HWY: STH 44	COUNTY: FOND DU LAC	PUBLIC INFORMATIONAL DISPLAY	SHEET	E
------------------------	-------------	---------------------	------------------------------	-------	---

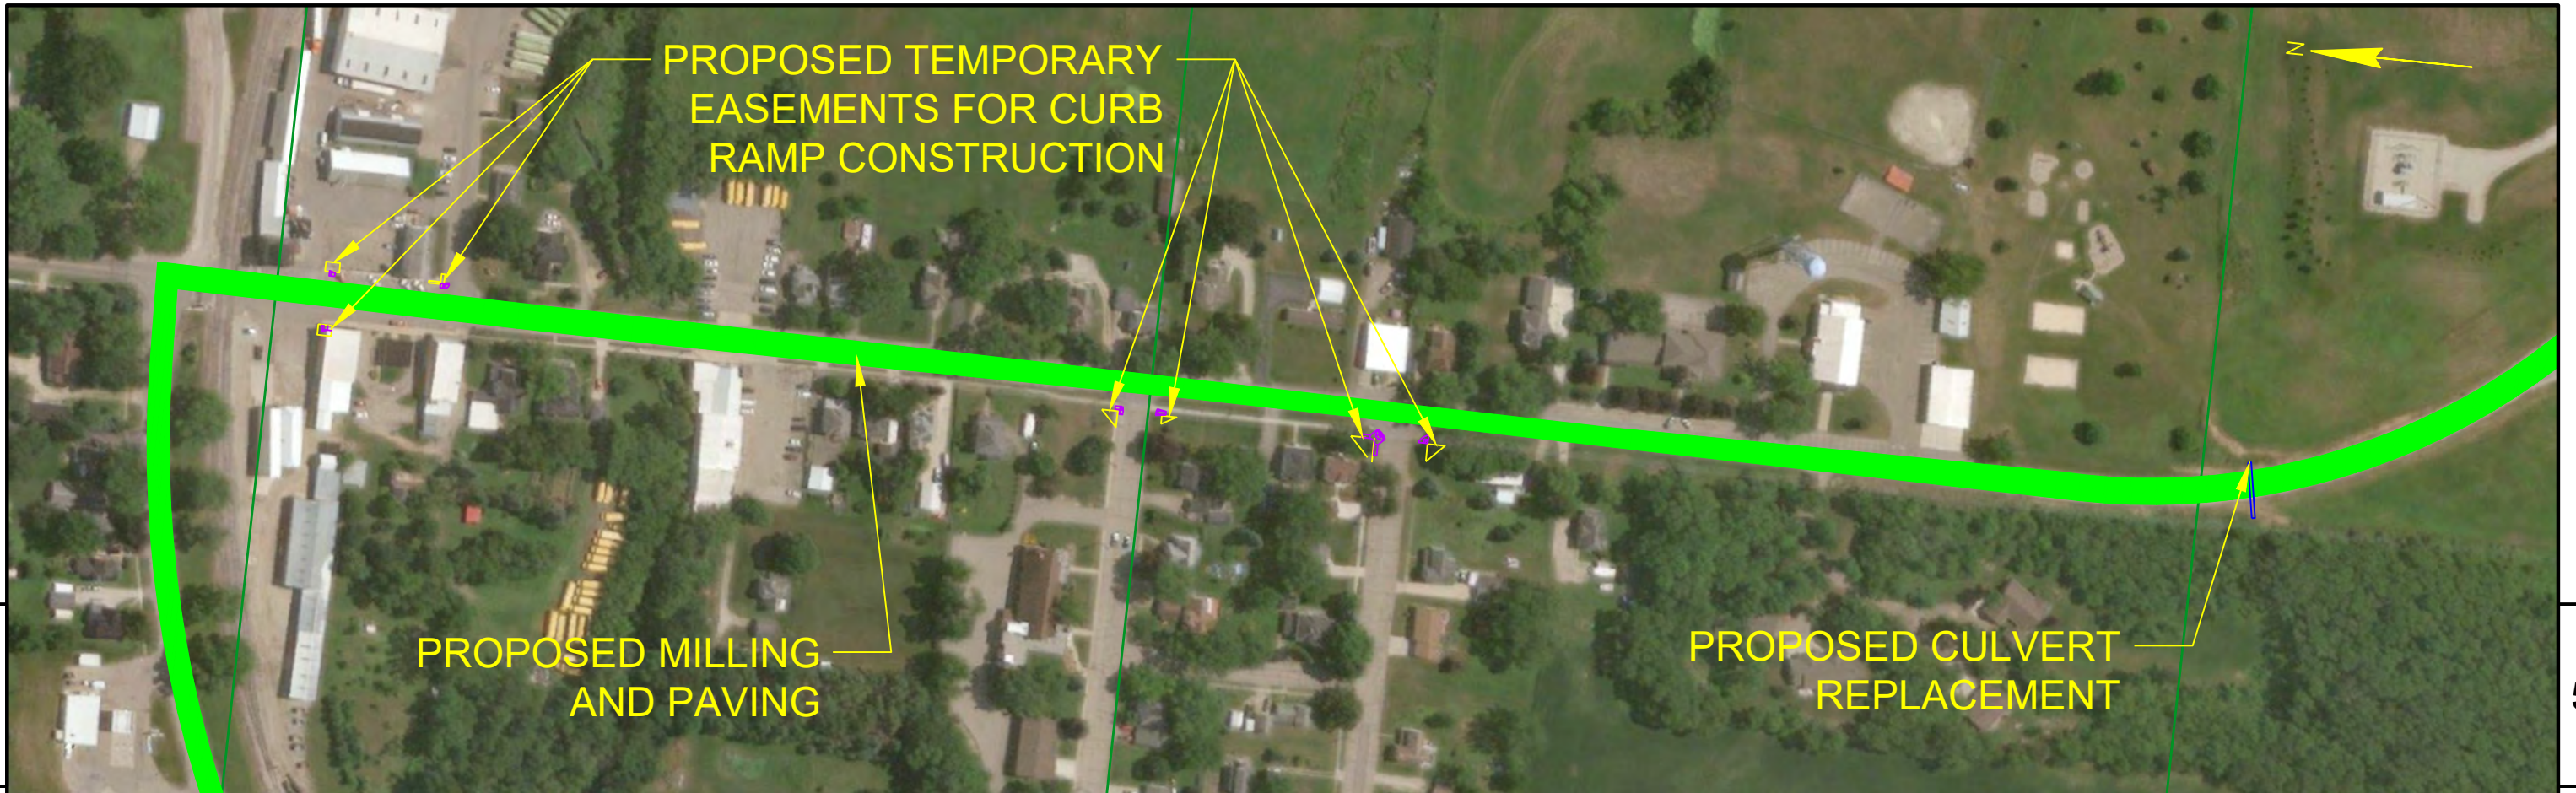

PROJECT NO: 6100-08-60	HWY: STH 44	COUNTY: FOND DU LAC	PUBLIC INFORMATIONAL DISPLAY	SHEET	E
------------------------	-------------	---------------------	------------------------------	-------	----------

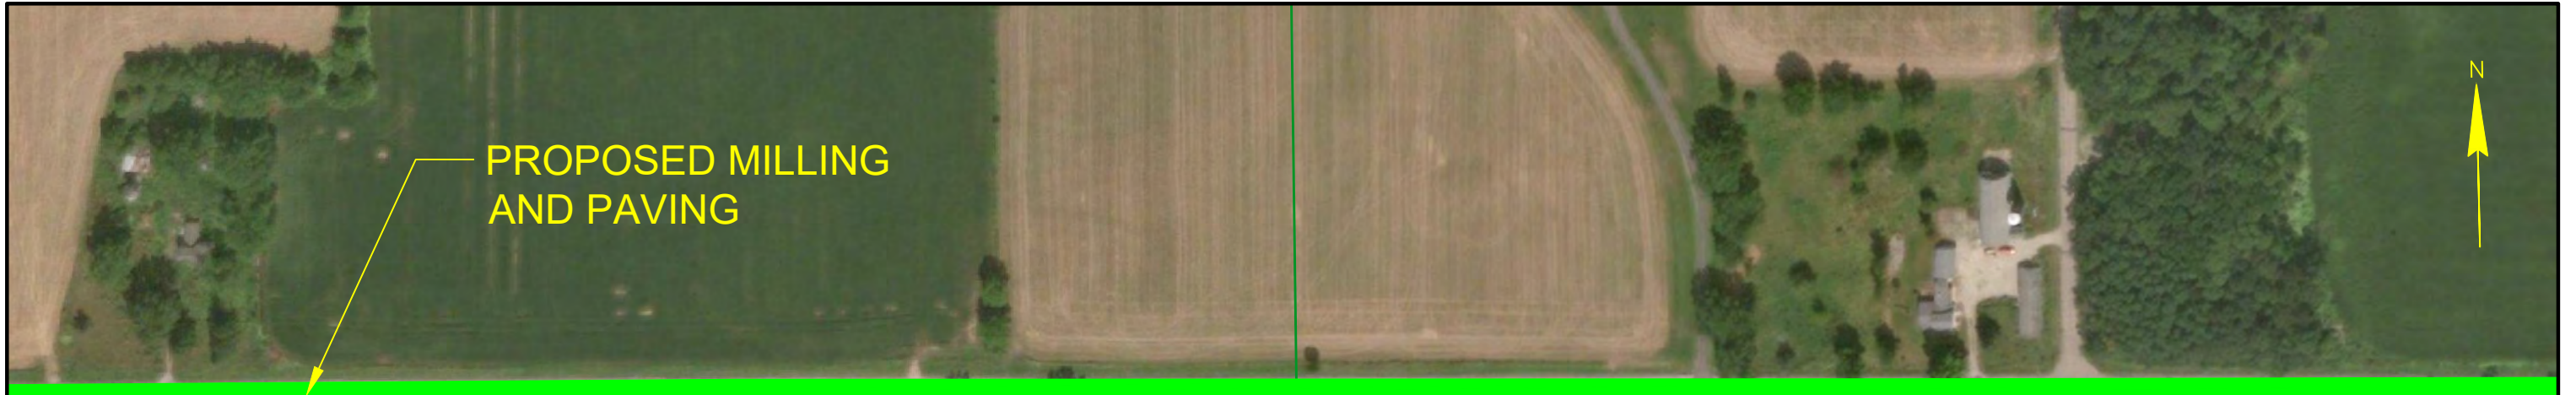

PROPOSED MILLING
AND PAVING




5


5



PROPOSED MILLING
AND PAVING

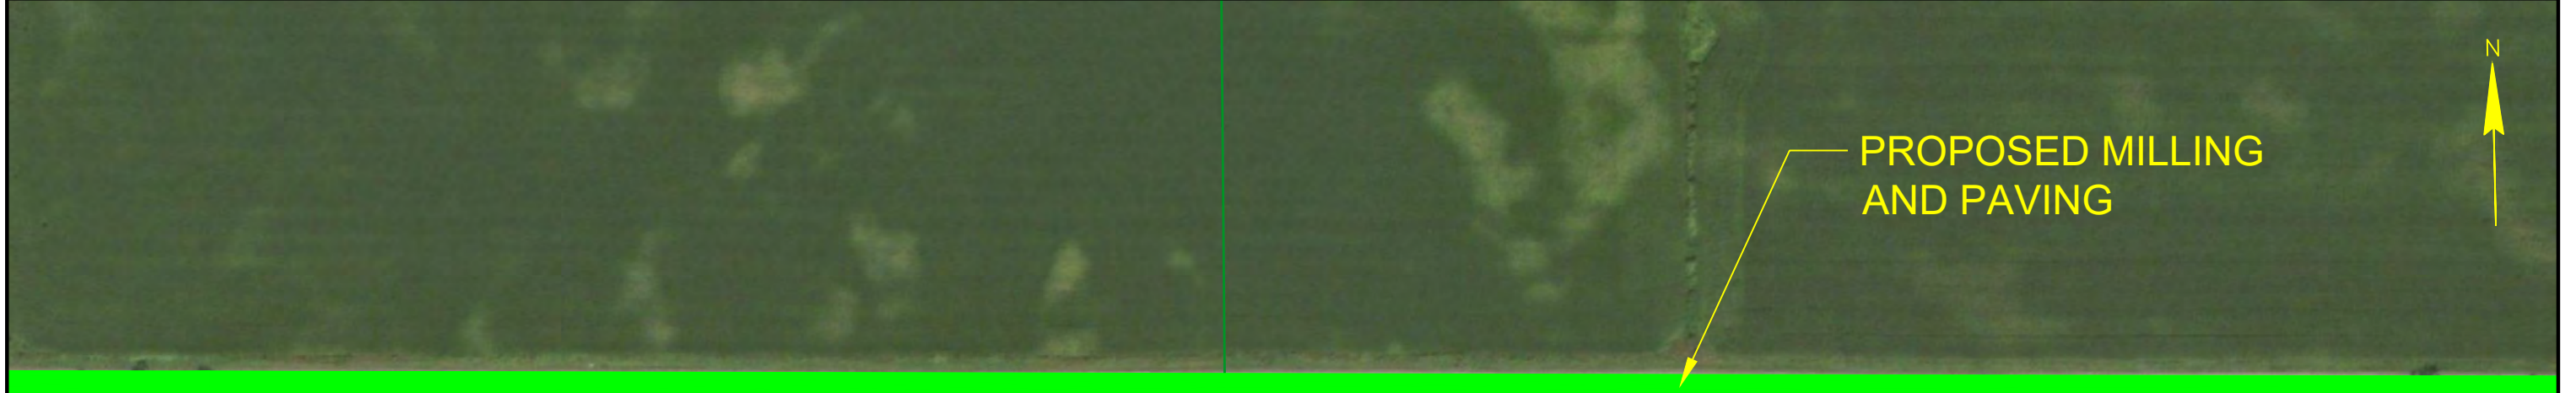

PROJECT NO: 6100-08-60	HWY: STH 44	COUNTY: FOND DU LAC	PUBLIC INFORMATIONAL HANDOUT	SHEET	E
------------------------	-------------	---------------------	------------------------------	-------	----------

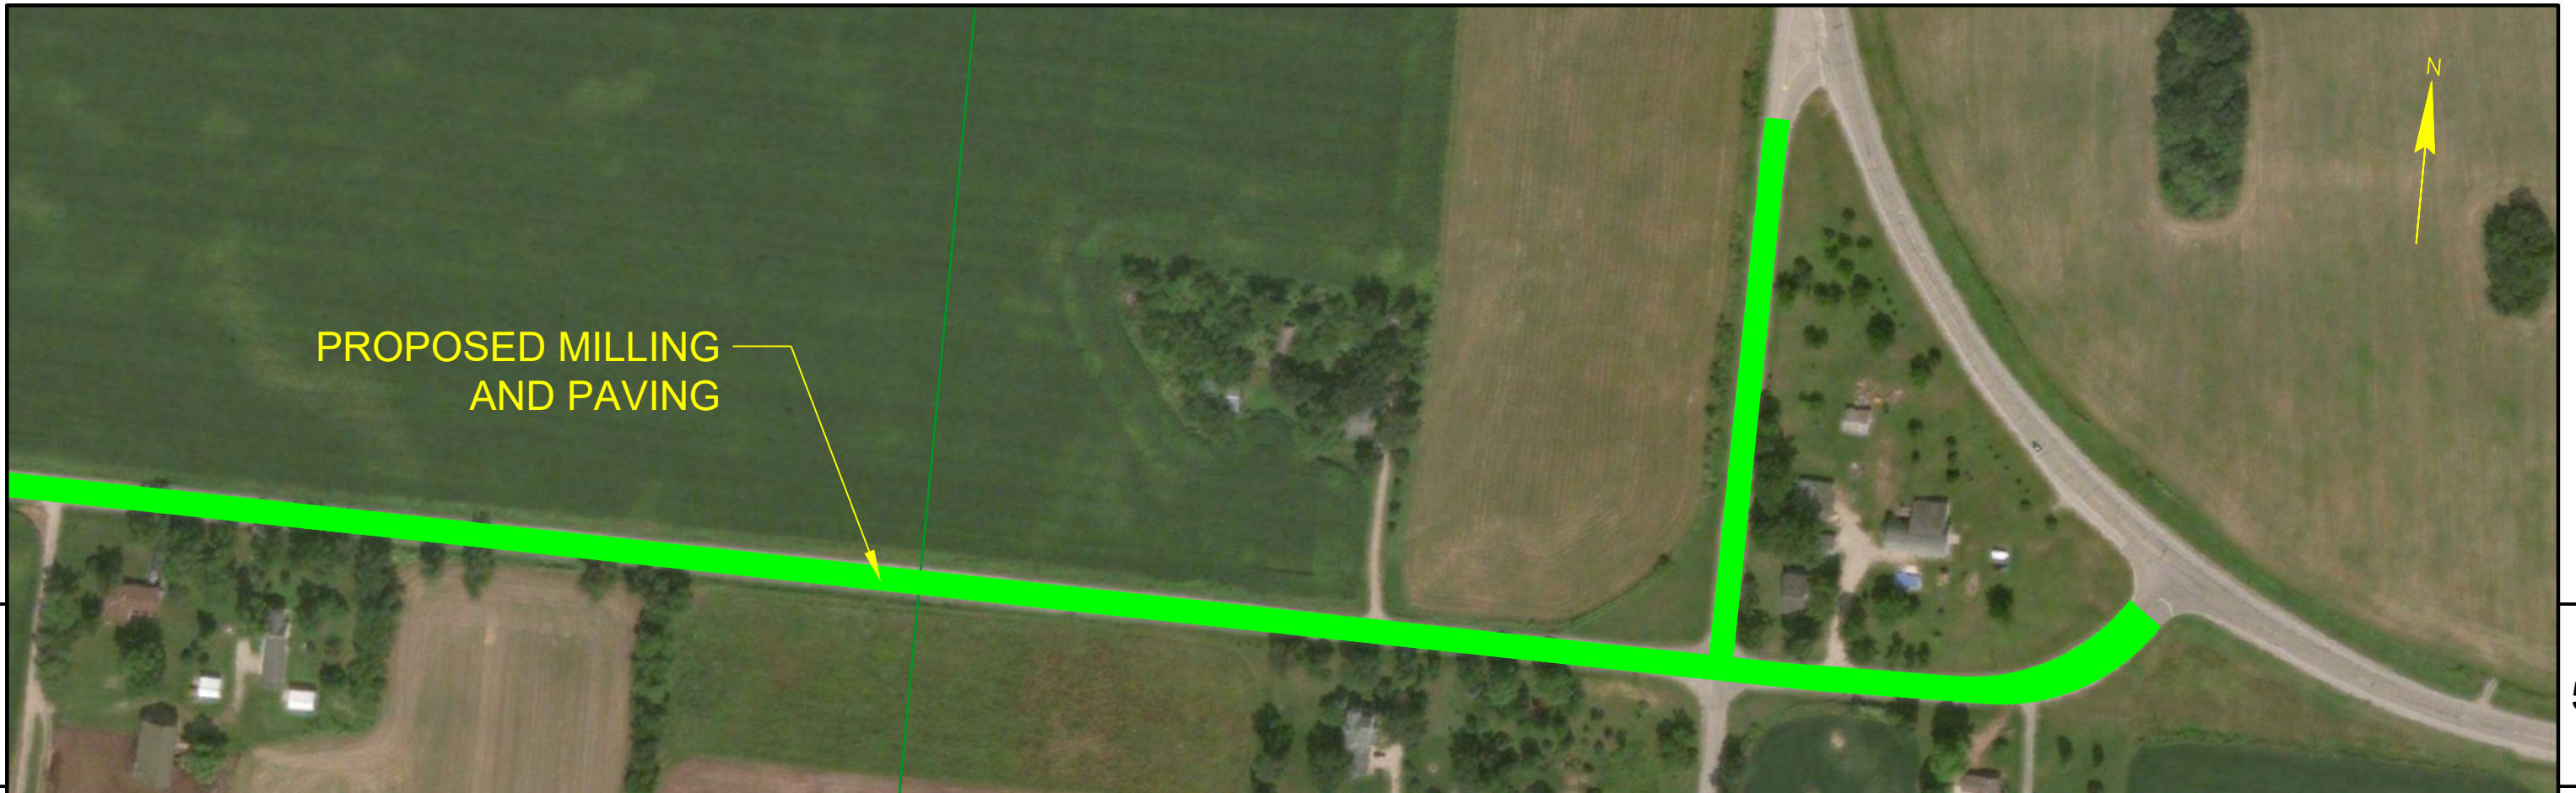

PROPOSED MILLING
AND PAVING



5

5

PROJECT NO: 6100-08-60	HWY: STH 44	COUNTY: FOND DU LAC	PUBLIC INFORMATIONAL DISPLAY	SHEET	E
------------------------	-------------	---------------------	------------------------------	-------	---