


2

2

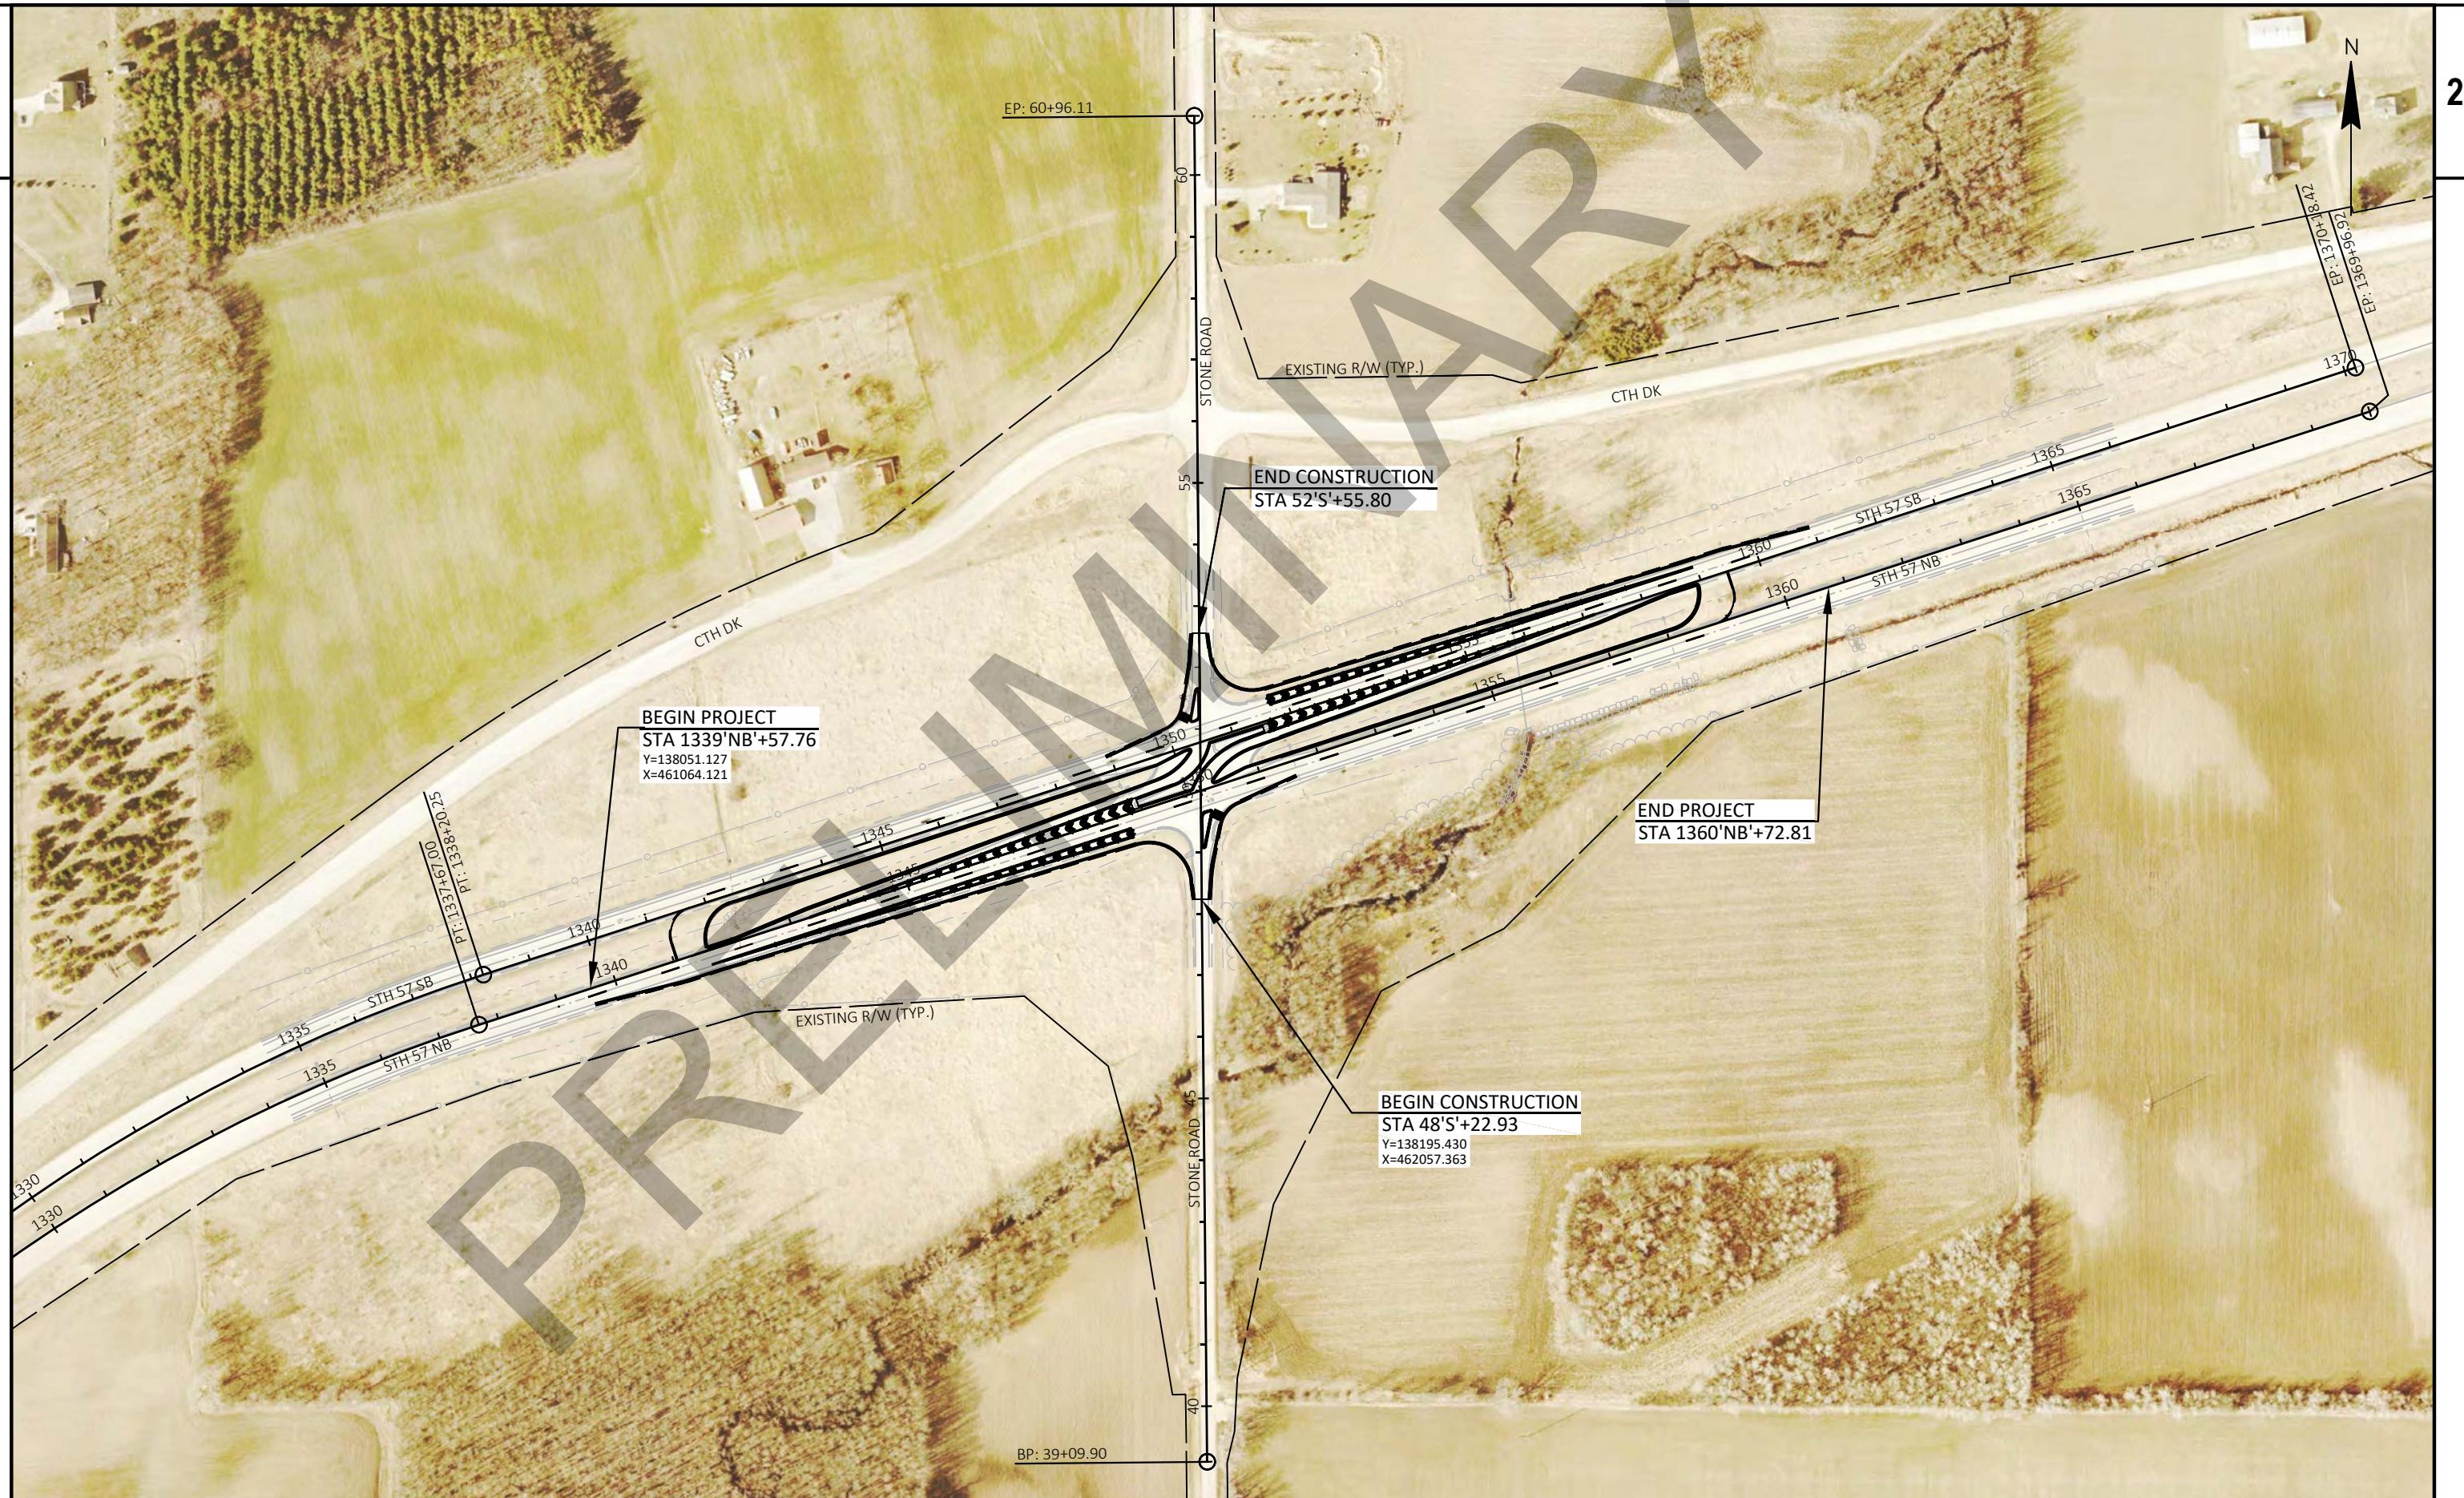

PROJECT NO: 1480-30-72

HWY: STH 57

COUNTY: DOOR

PROJECT OVERVIEW - STONE ROAD INTERSECTION

SHEET

E