

# THE STATE OF WISCONSIN

PLAN OF PROPOSED IMPROVEMENT

## THORP - INGRAM

STH 64 W TO CTH M WEST JCT

STH 73


TAYLOR COUNTY

PROJECT I.D.  
8210-00-02/72



R-4-W

R-3-W

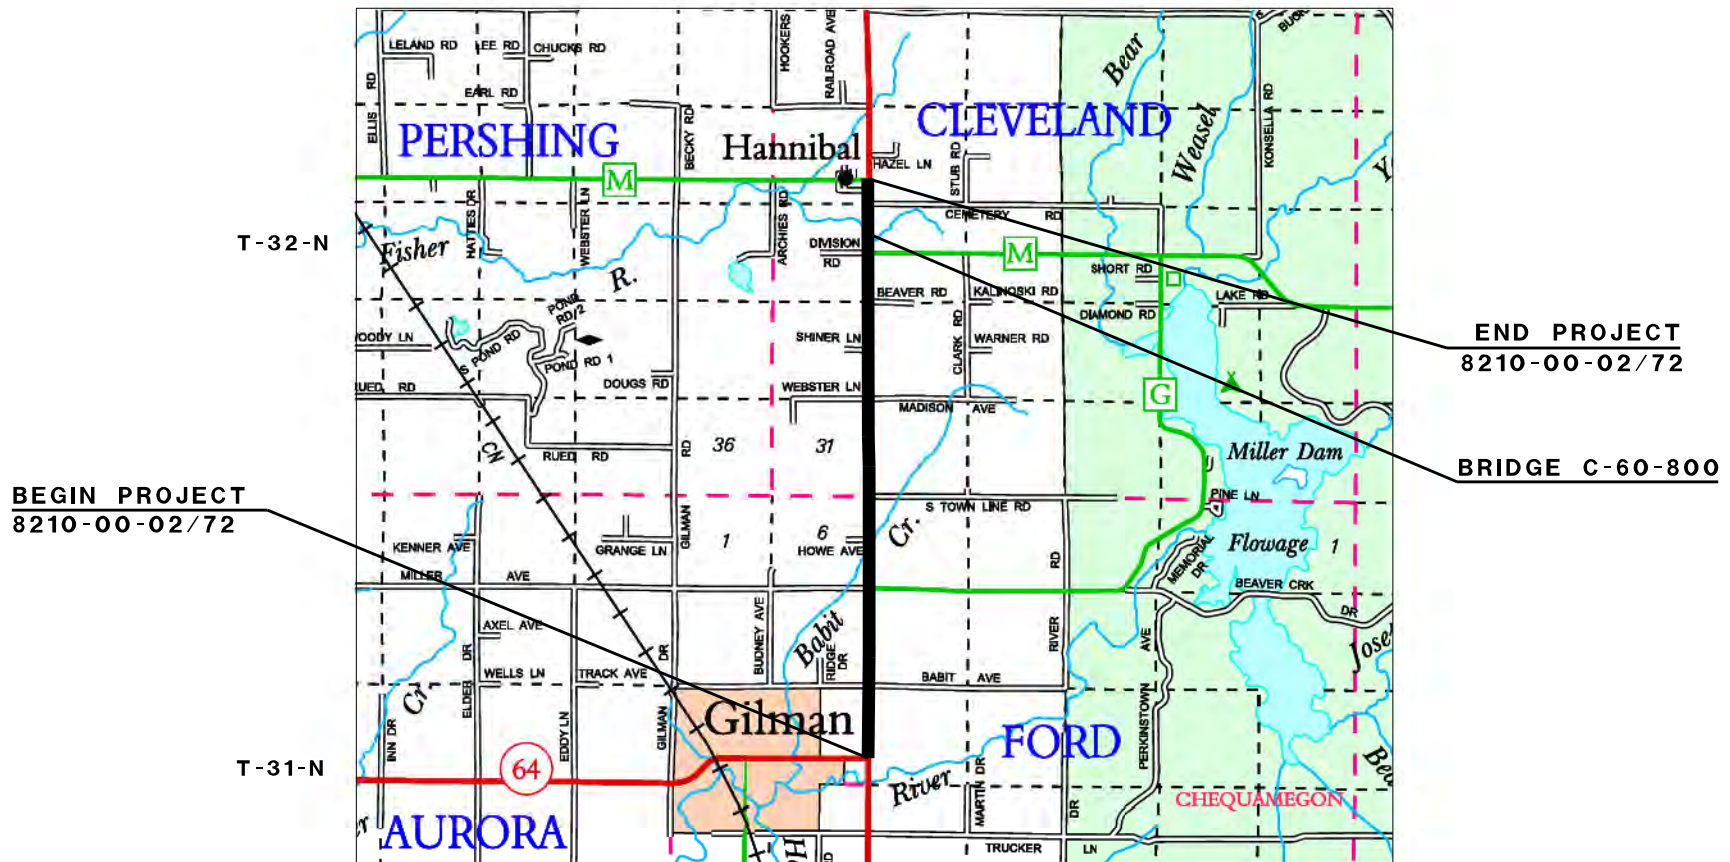

END PROJECT  
8210-00-02/72

BRIDGE C-60-800

BEGIN PROJECT  
8210-00-02/72



**WisDOT**  
Green Bay Office  
944 Vanderperren Way  
Green Bay, WI 54304  
(920) 492-5643