


PROJECT LOCATION MAP

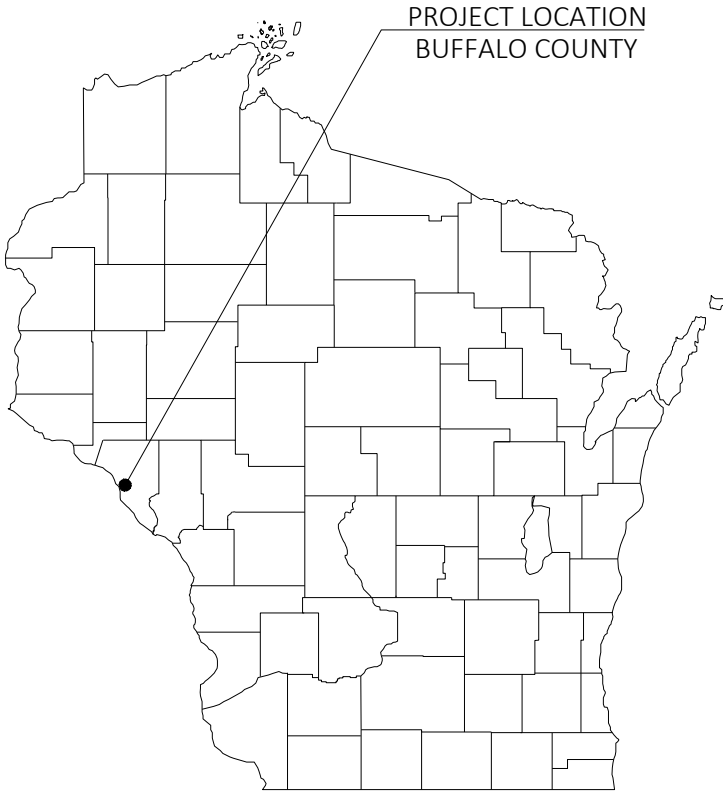


PROJECT I.D. 7160-04-06/76
TREMPEALEAU - ALMA
OLD STH 35 TO INDIAN CREEK RD
STH 35, BUFFALO COUNTY

PROJECT I.D. 7550-00-06/76
WINONA - GALESVILLE
MN/WI STATE LINE - STH 35
STH 54, BUFFALO COUNTY



PROJECT 7160-04-06/76

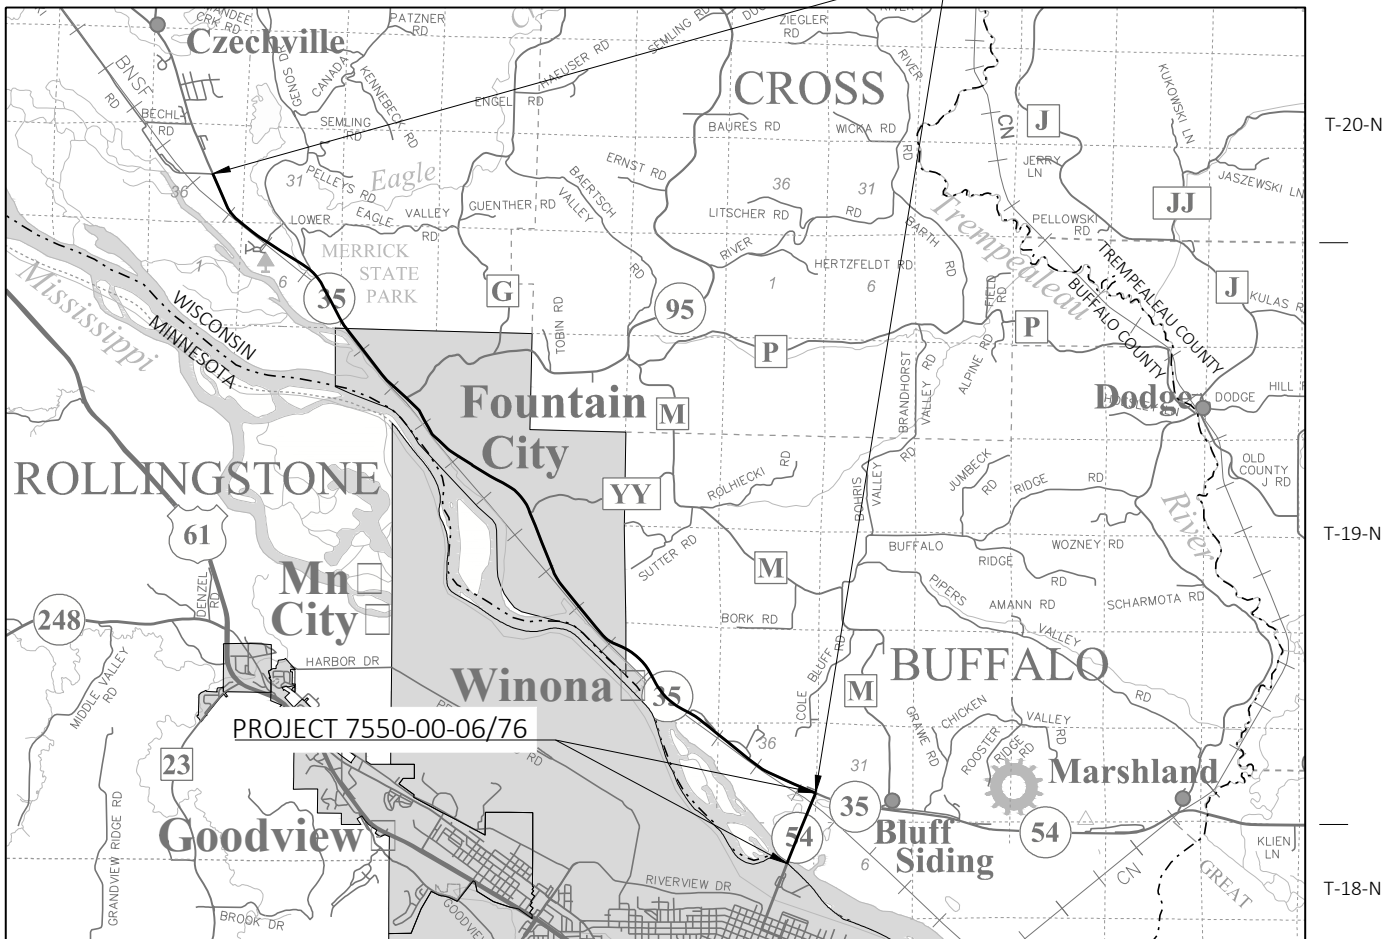

R-12-W



R-11-W

R-10-W

T-20-N

T-19-N

T-18-N

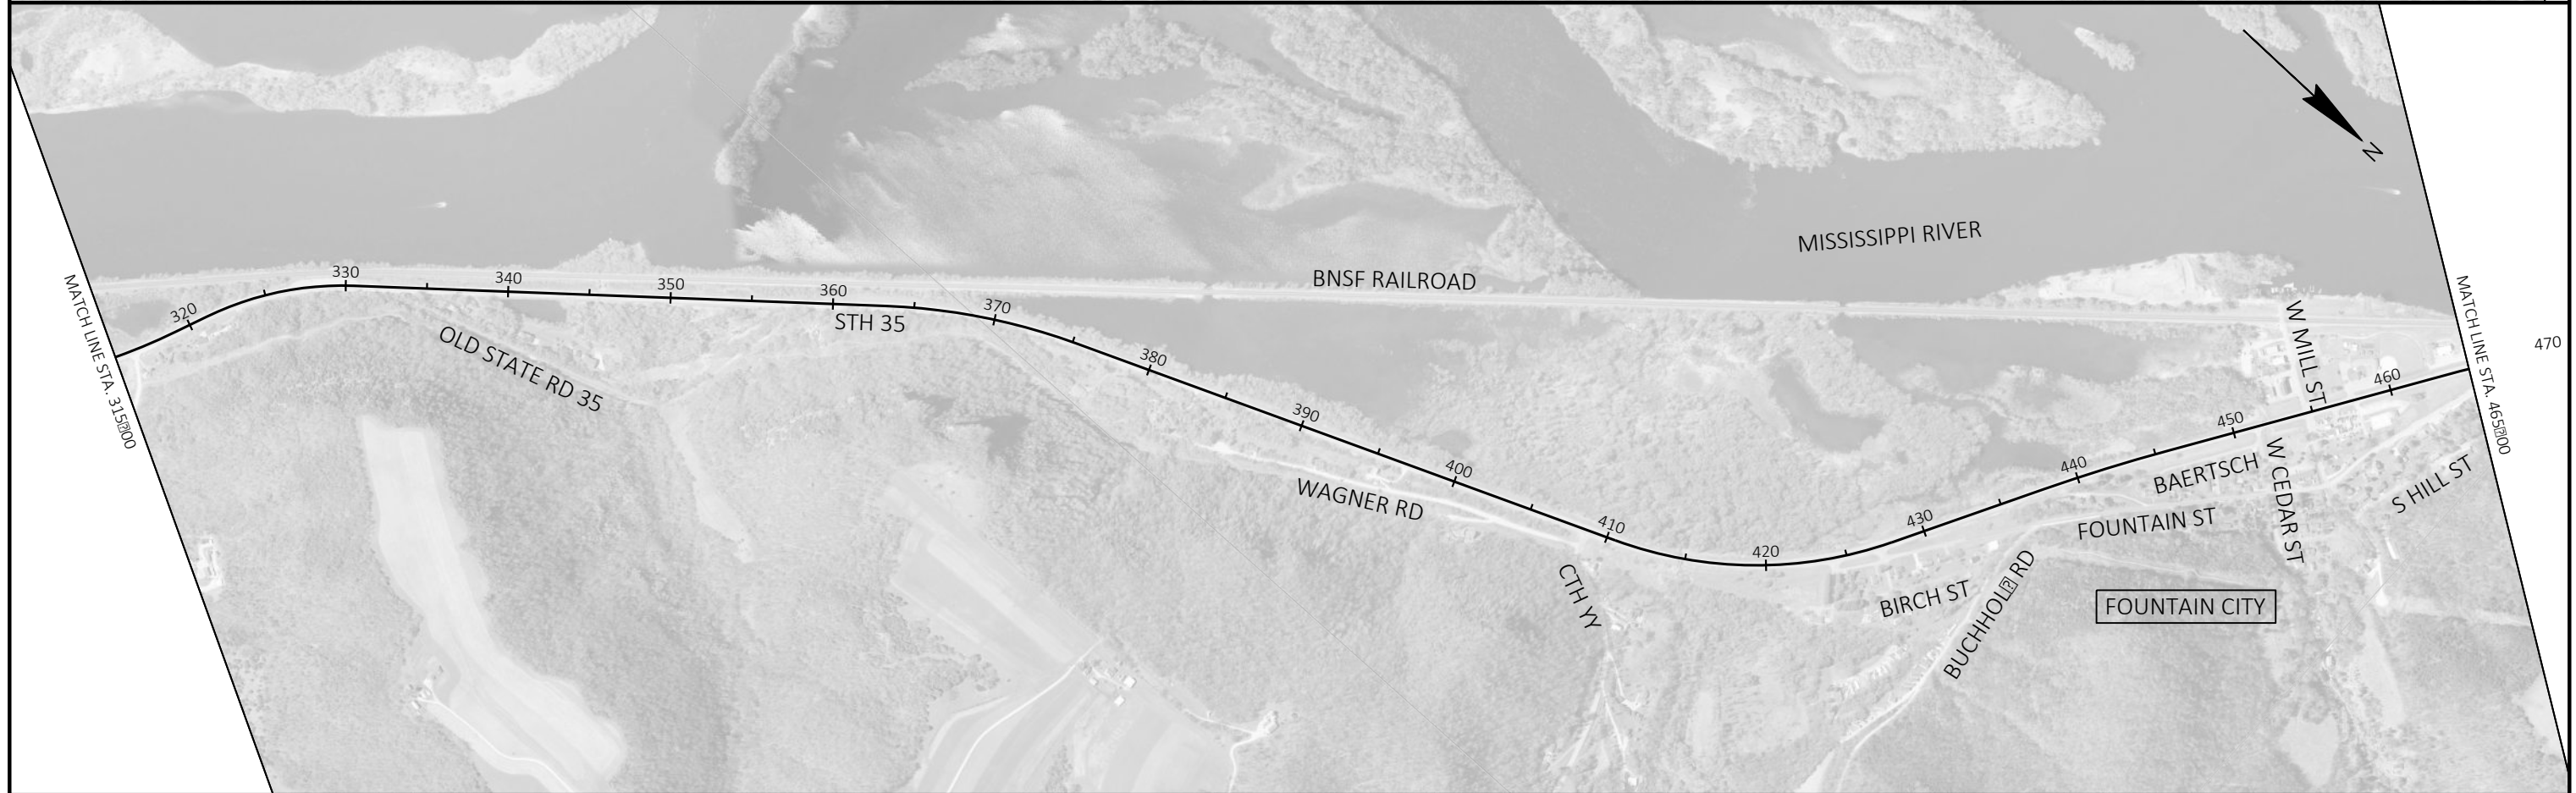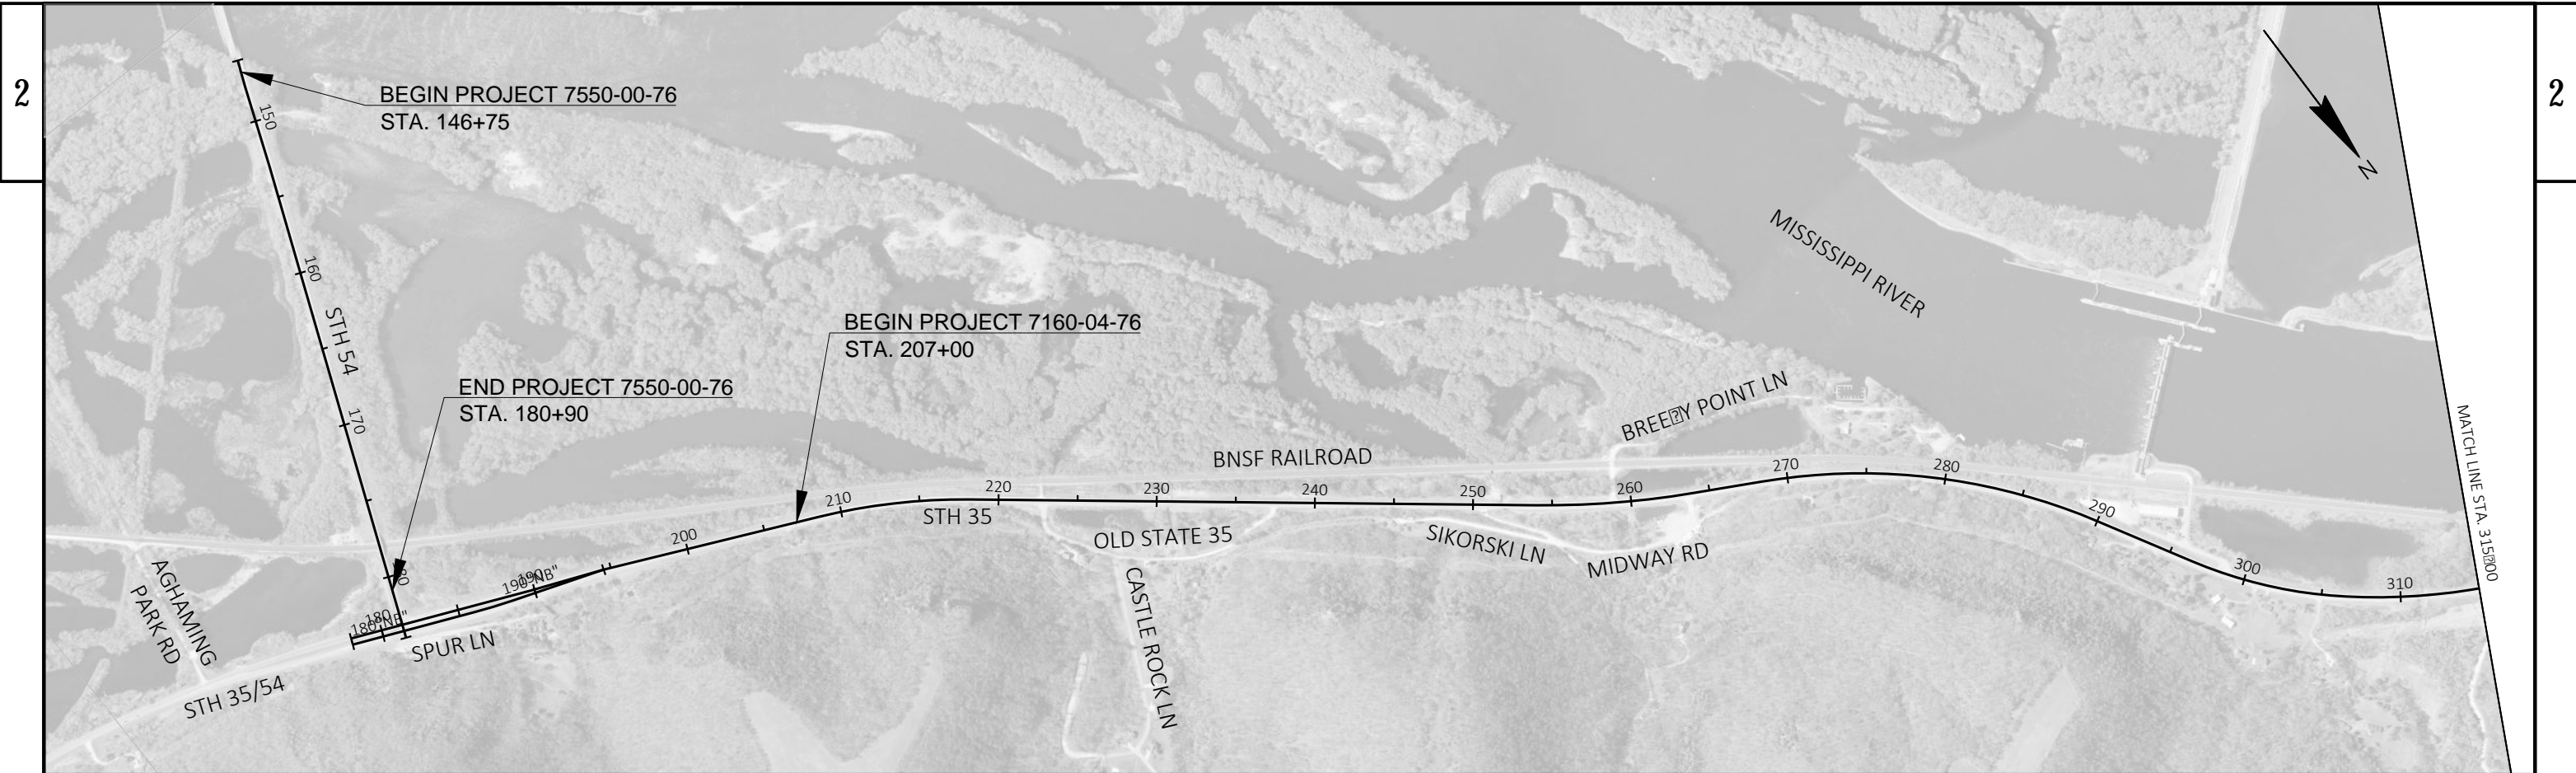

PROJECT NO 7160-04-76 / 7550-00-76	HWY STH 35 / STH 54	COUNTY BUFFALO	PROJECT OVERVIEW	SHEET	E
------------------------------------	---------------------	----------------	------------------	-------	---



PROJECT NO 7160-04-76	HWY STH 35	COUNTY BUFFALO	PROJECT OVERVIEW	SHEET	E
-----------------------	------------	----------------	------------------	-------	---