


BEGIN PROJECT 7720-00-71
STA. 100+00.00

STRUCTURE B-61-107
STA 113+95.2 - STA 115+64.6

NET EXCEPTION TO R/L LENGTH
STA 135+36.7 - STA 139+75.4

END PROJECT 7720-00-71
STA. 203+50.00

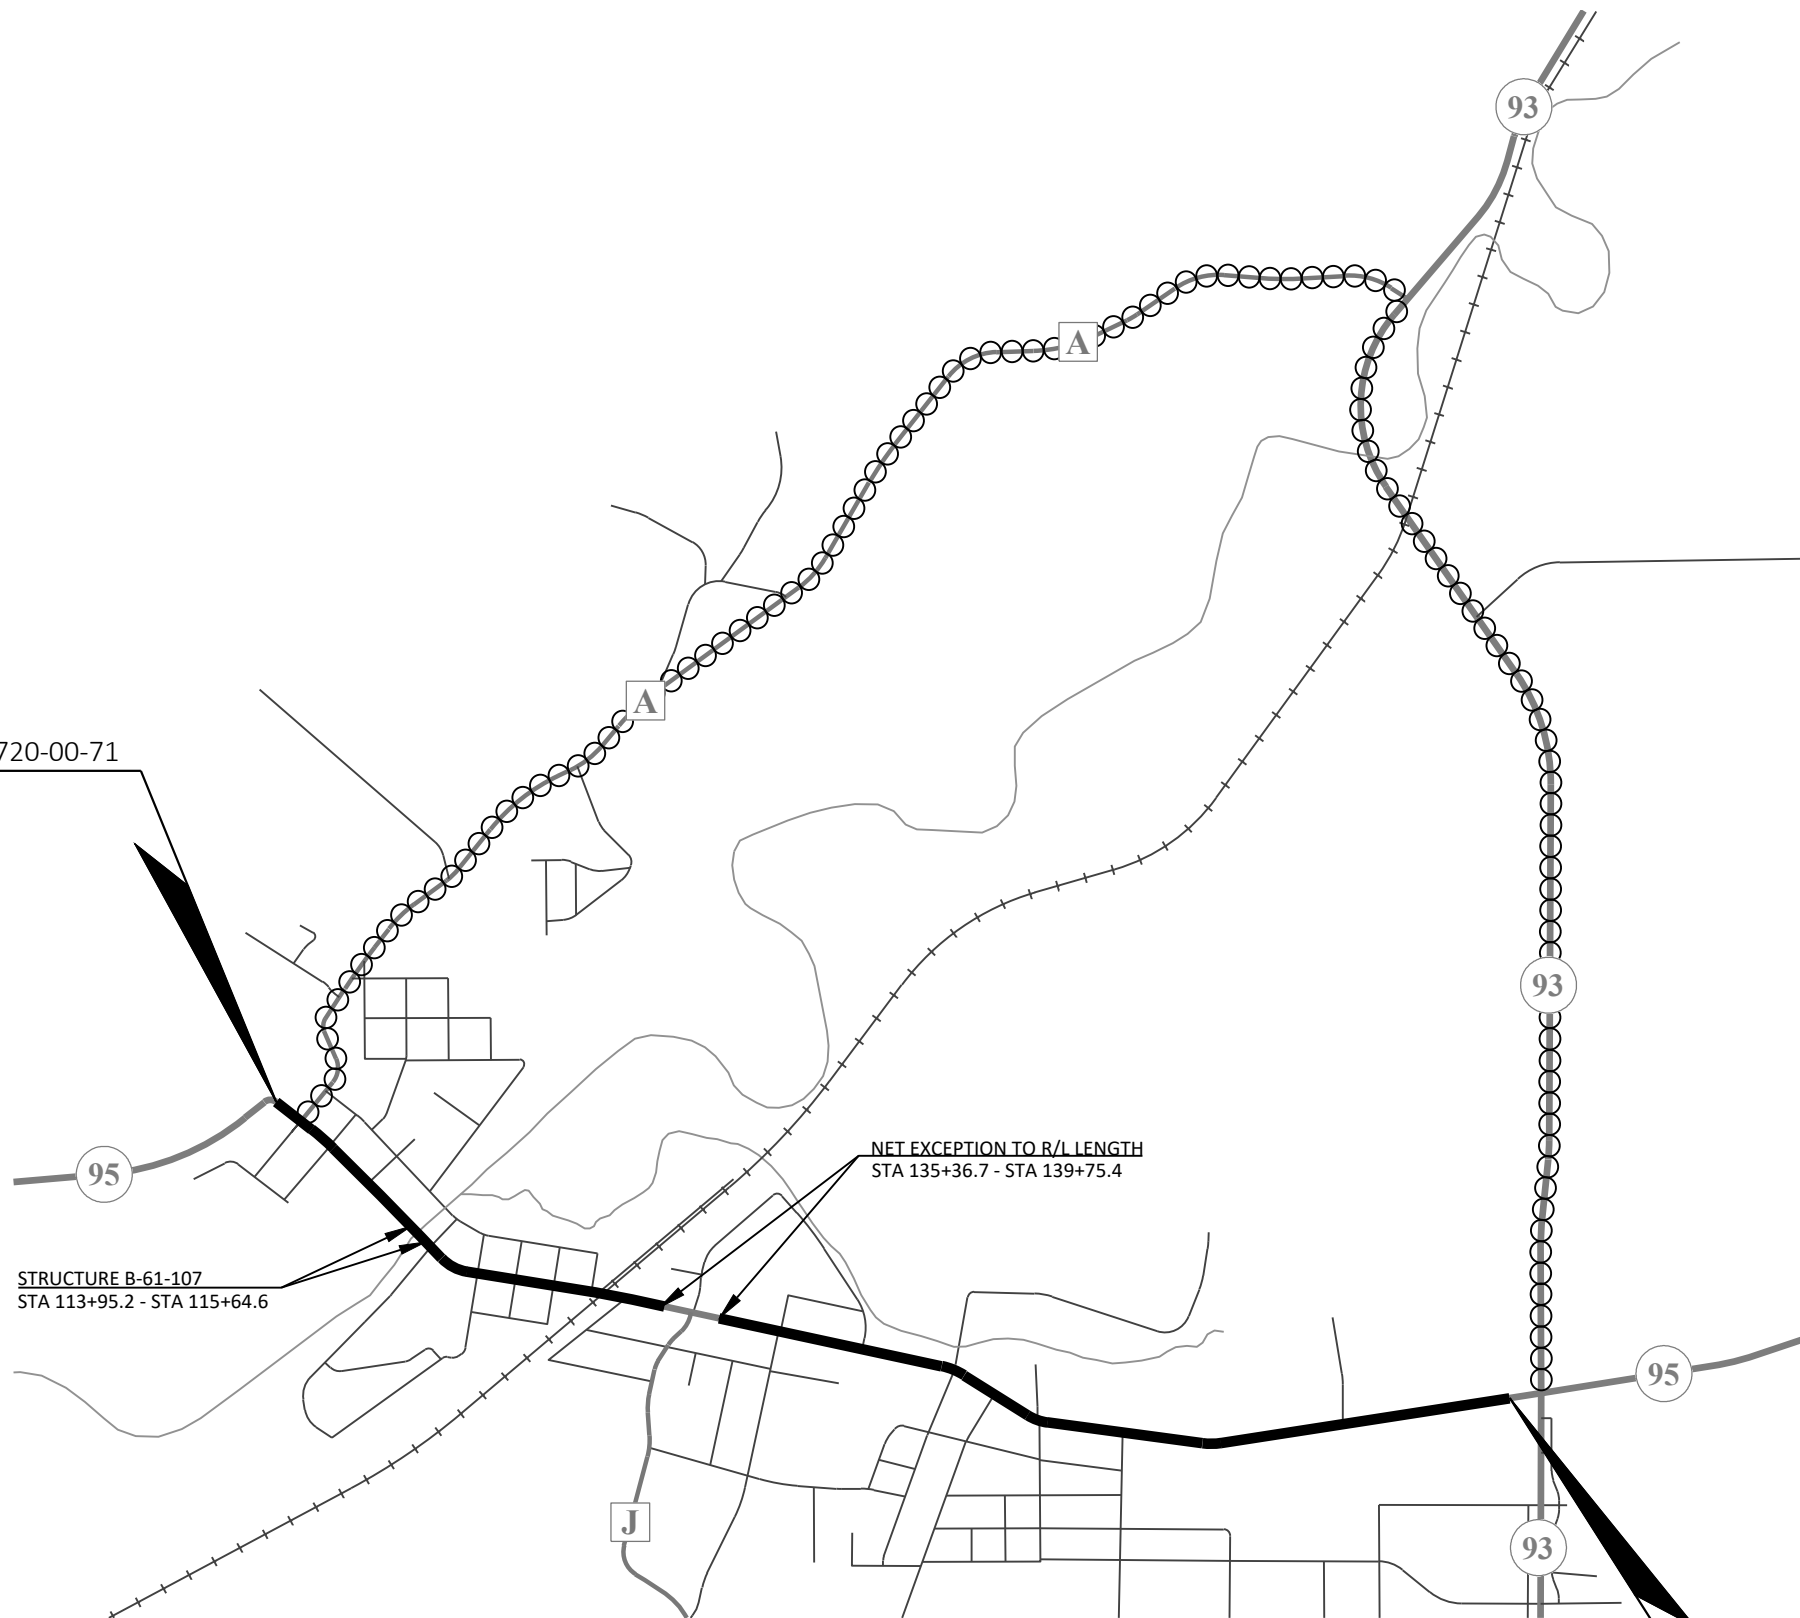

LEGEND
 ○○○○ DETOUR ROUTE