



US 12 450' SOUTH OF BONANZA DRIVE TO COUNTY A

EXISTING TYPICAL SECTION

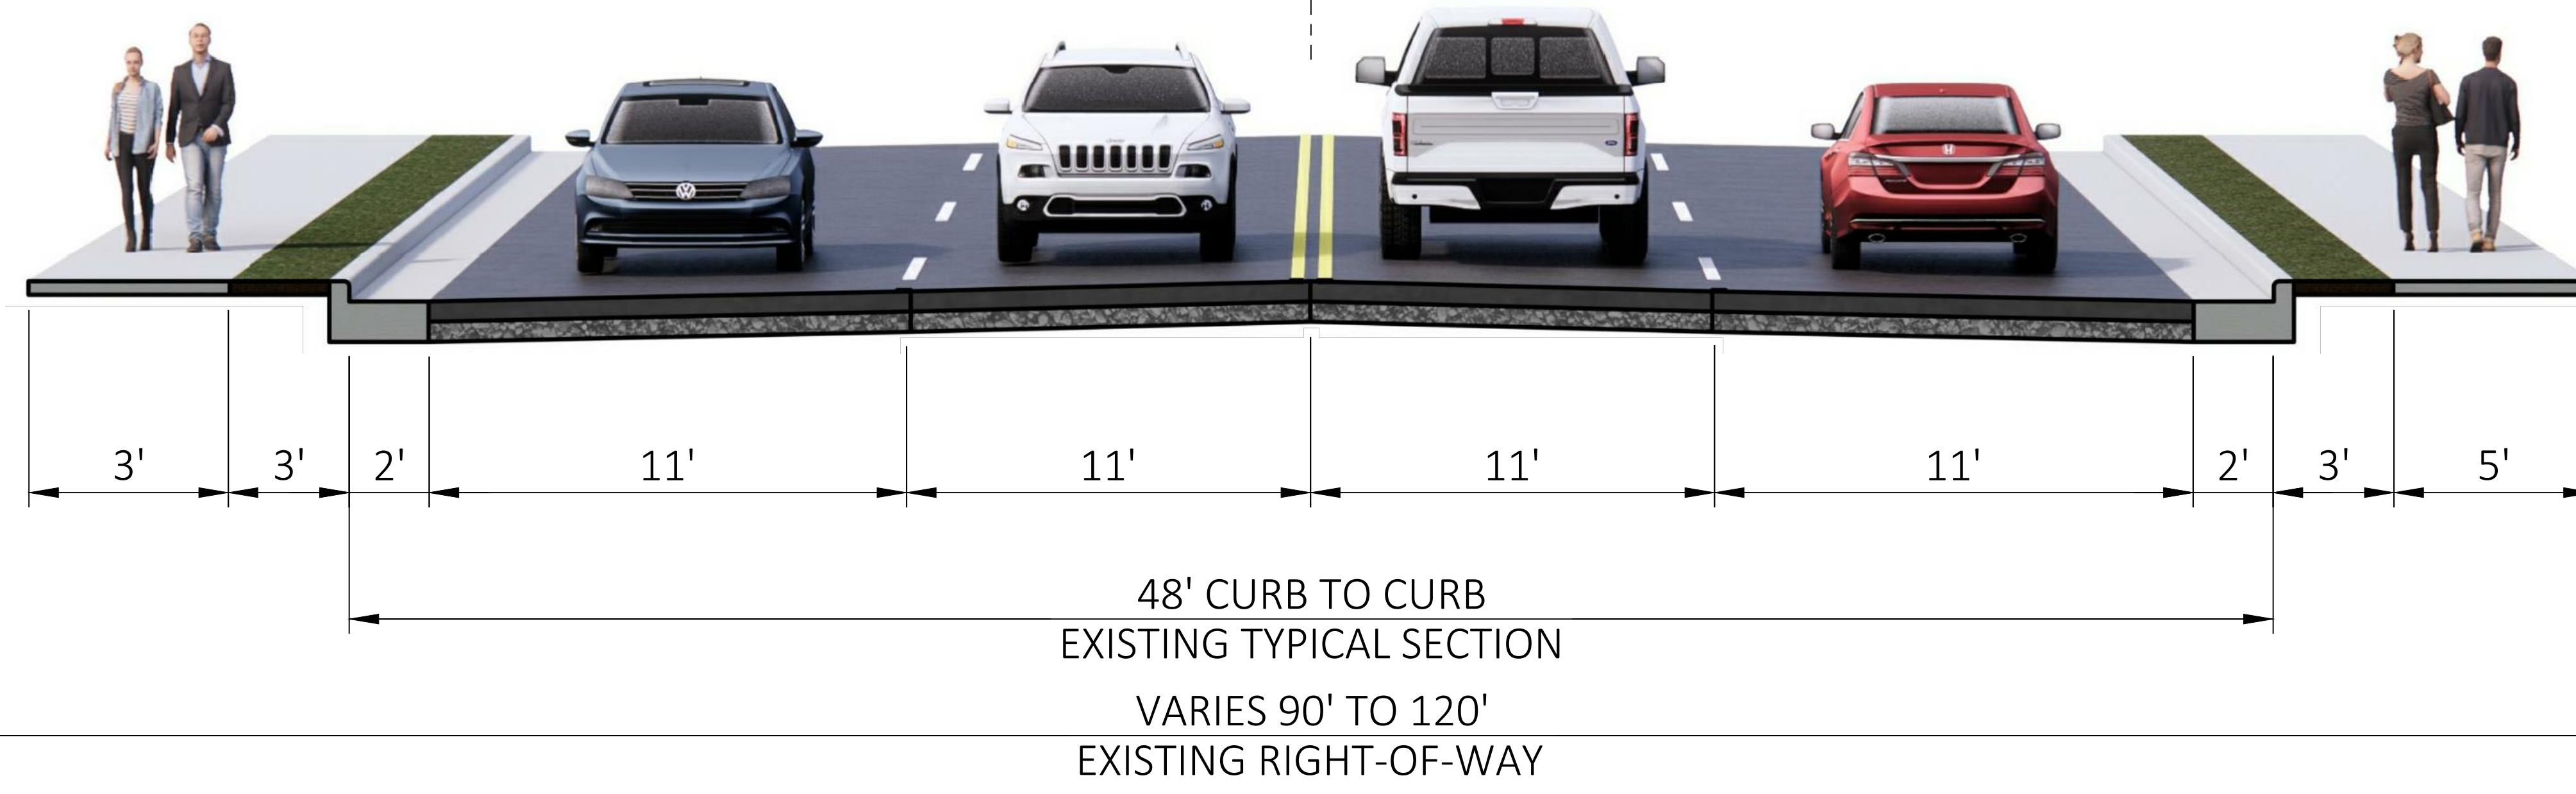

PROPOSED TYPICAL SECTION - VILLAGE OF LAKE DELTON STA. ~168+00 TO STA. ~188+50

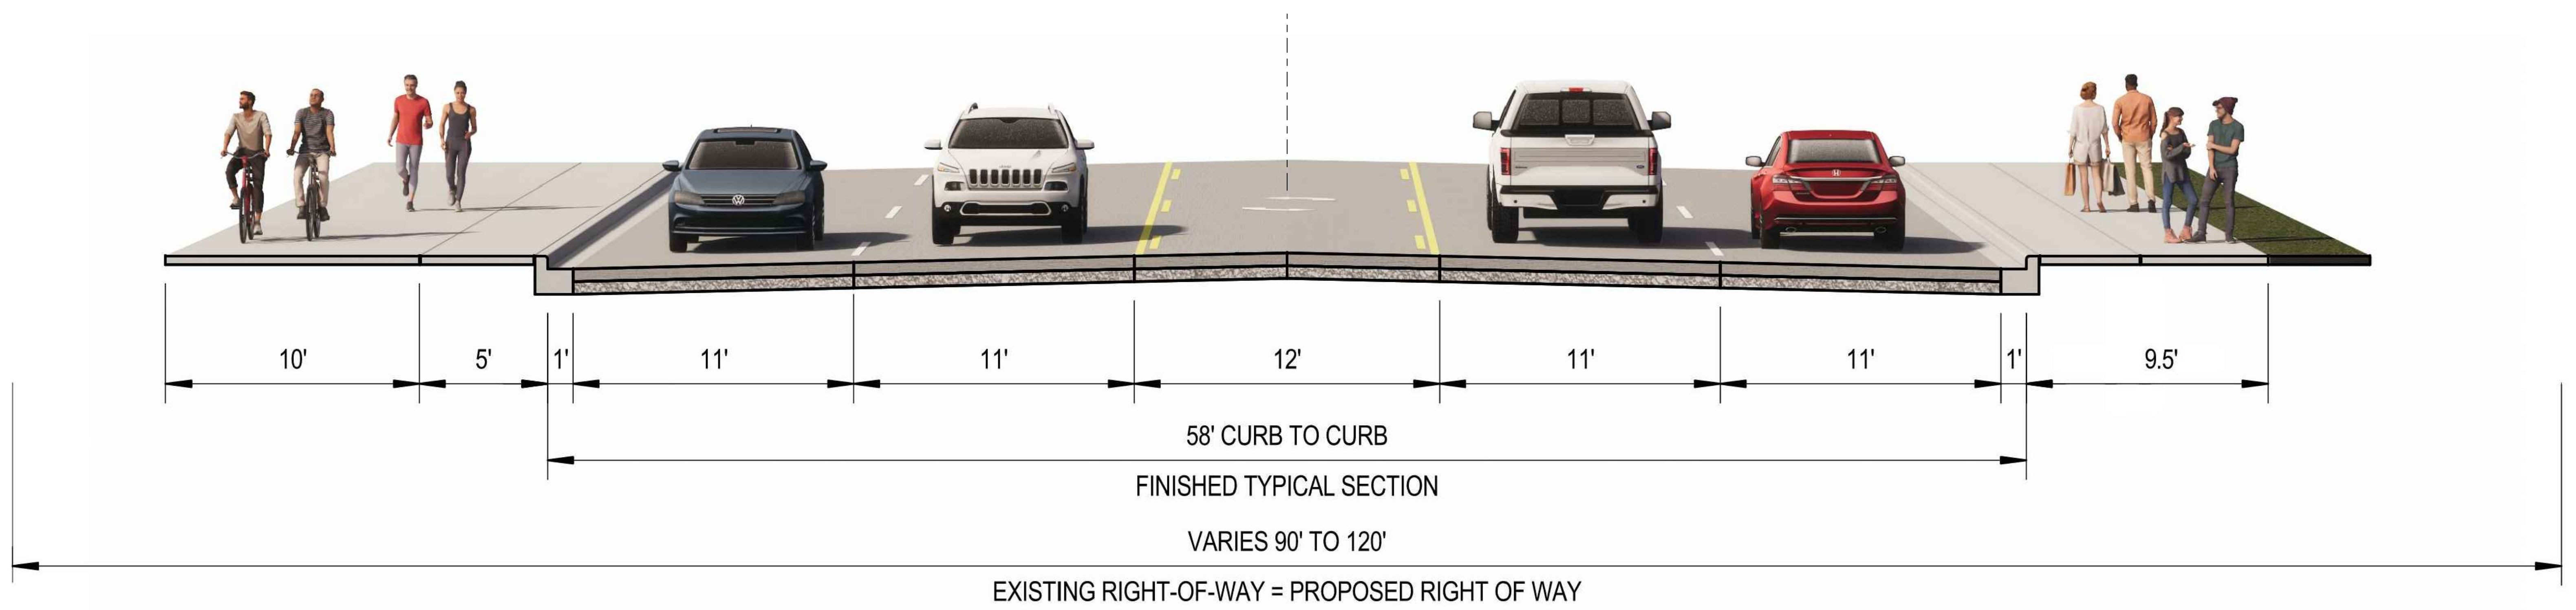

PROPOSED TYPICAL SECTION - CITY OF WISCONSIN DELLS STA. ~188+50 TO STA. ~202+50

