
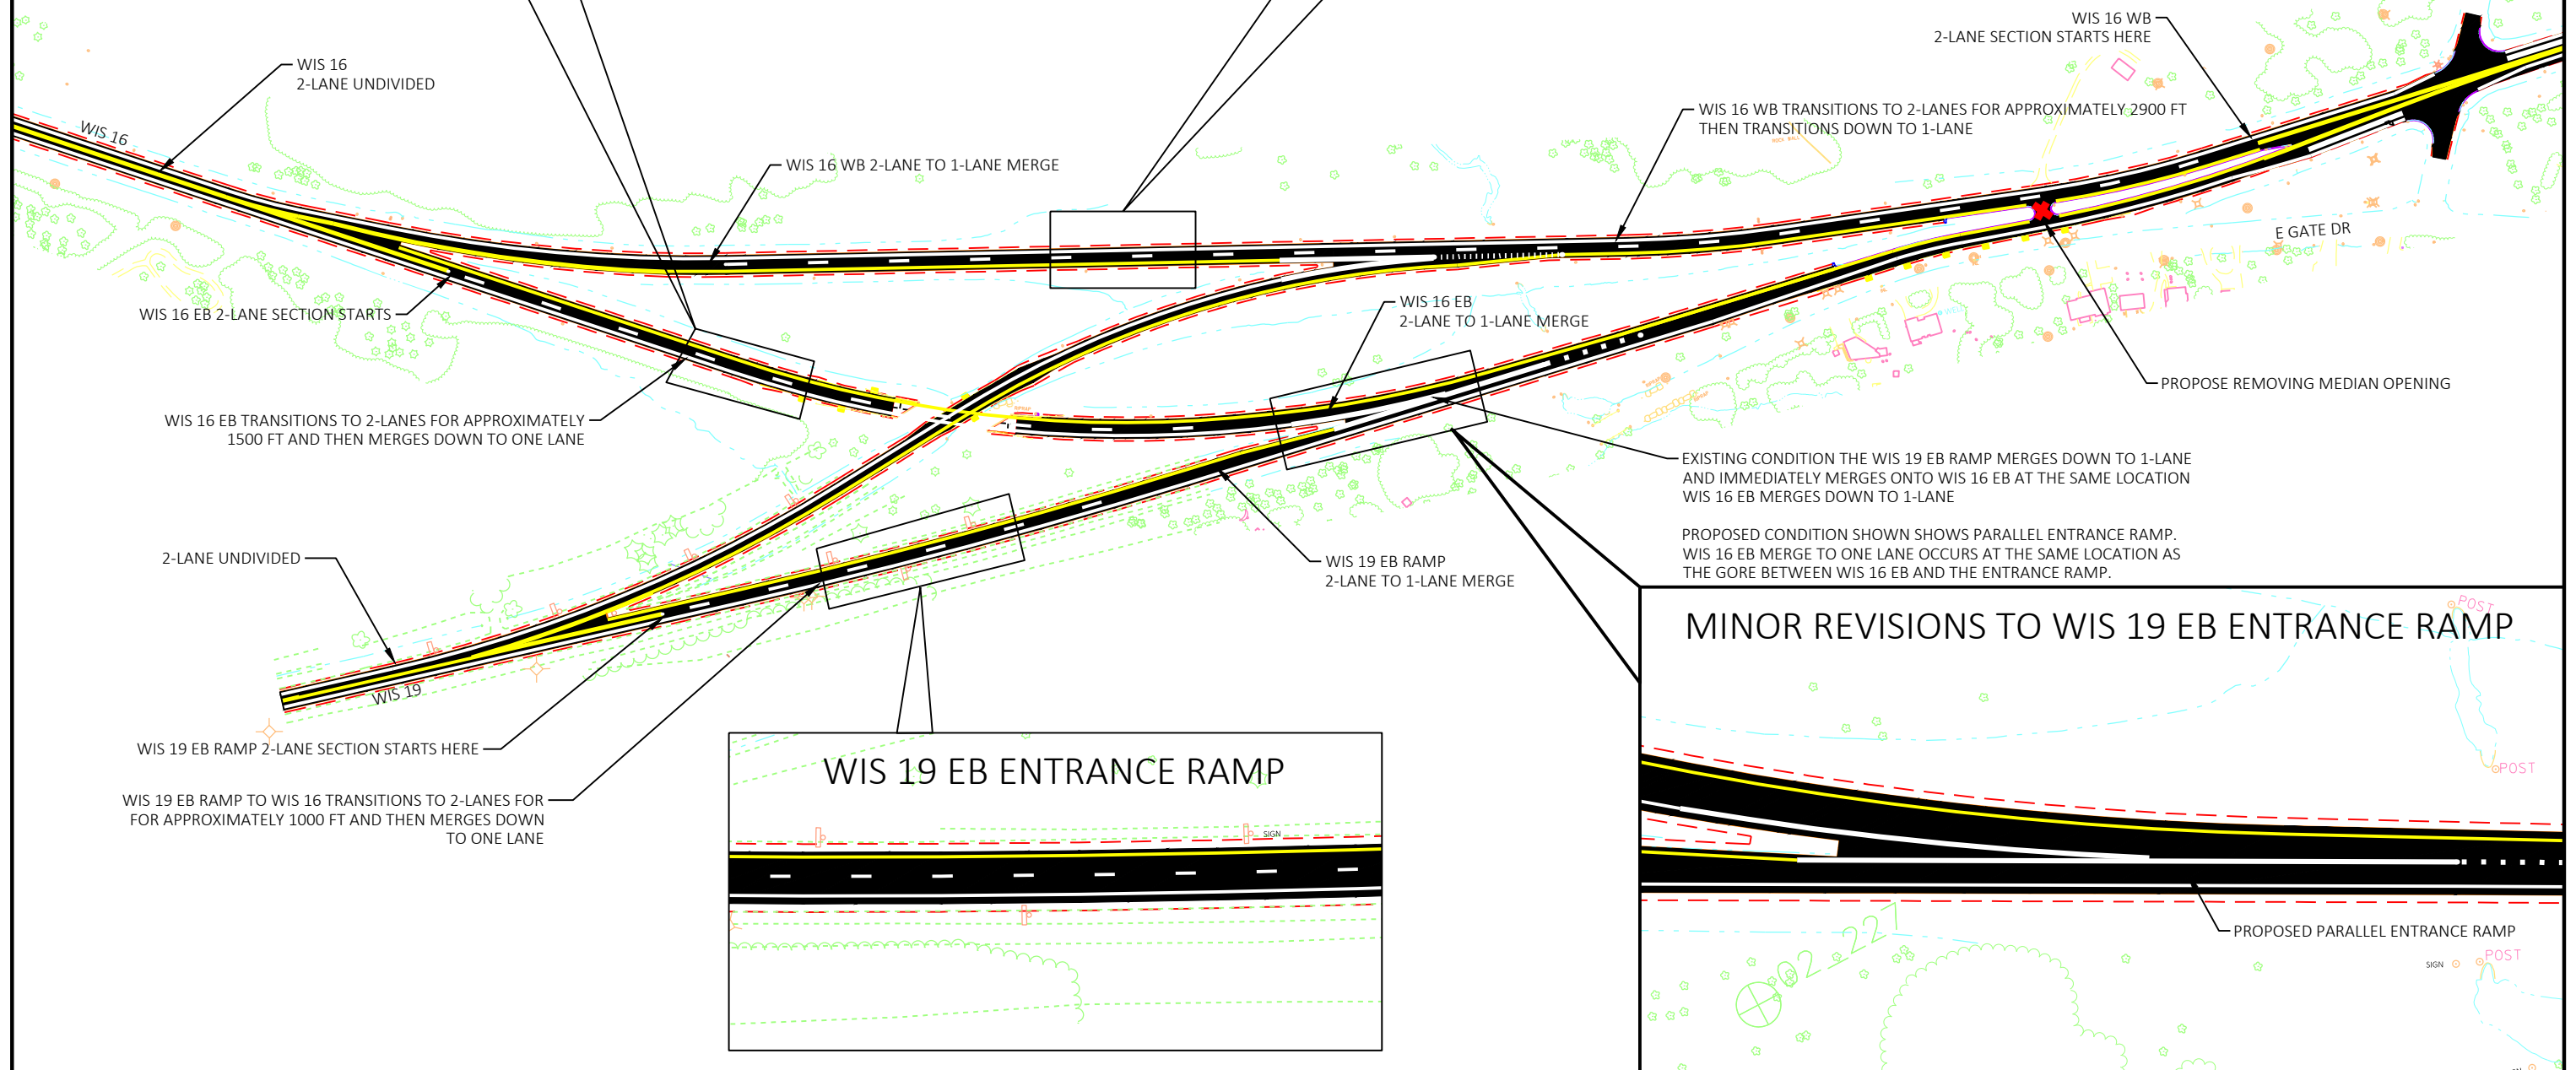
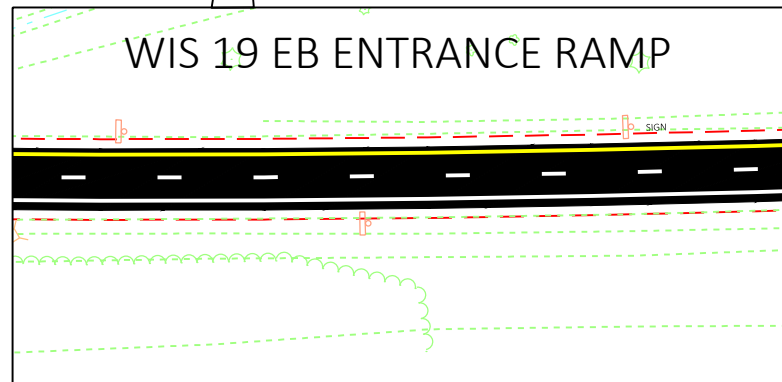
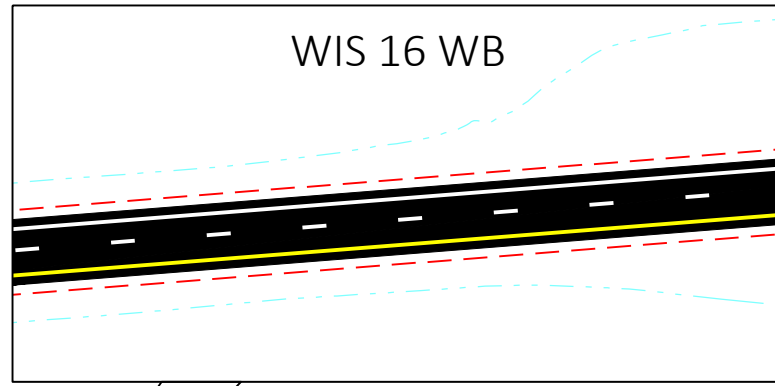
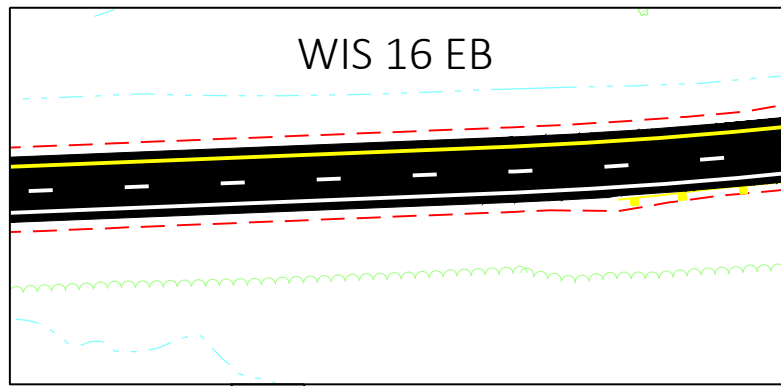


Option 1: Maintain existing layout with minor revisions

2

2

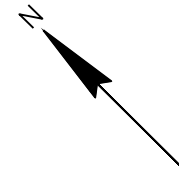

PROJECT NO: 1370-00-73

HWY: WIS 16

COUNTY: JEFFERSON

WIS 16 AND WIS 19 INTERCHANGE EXHIBIT

SHEET

E