



TYPICAL SECTIONS

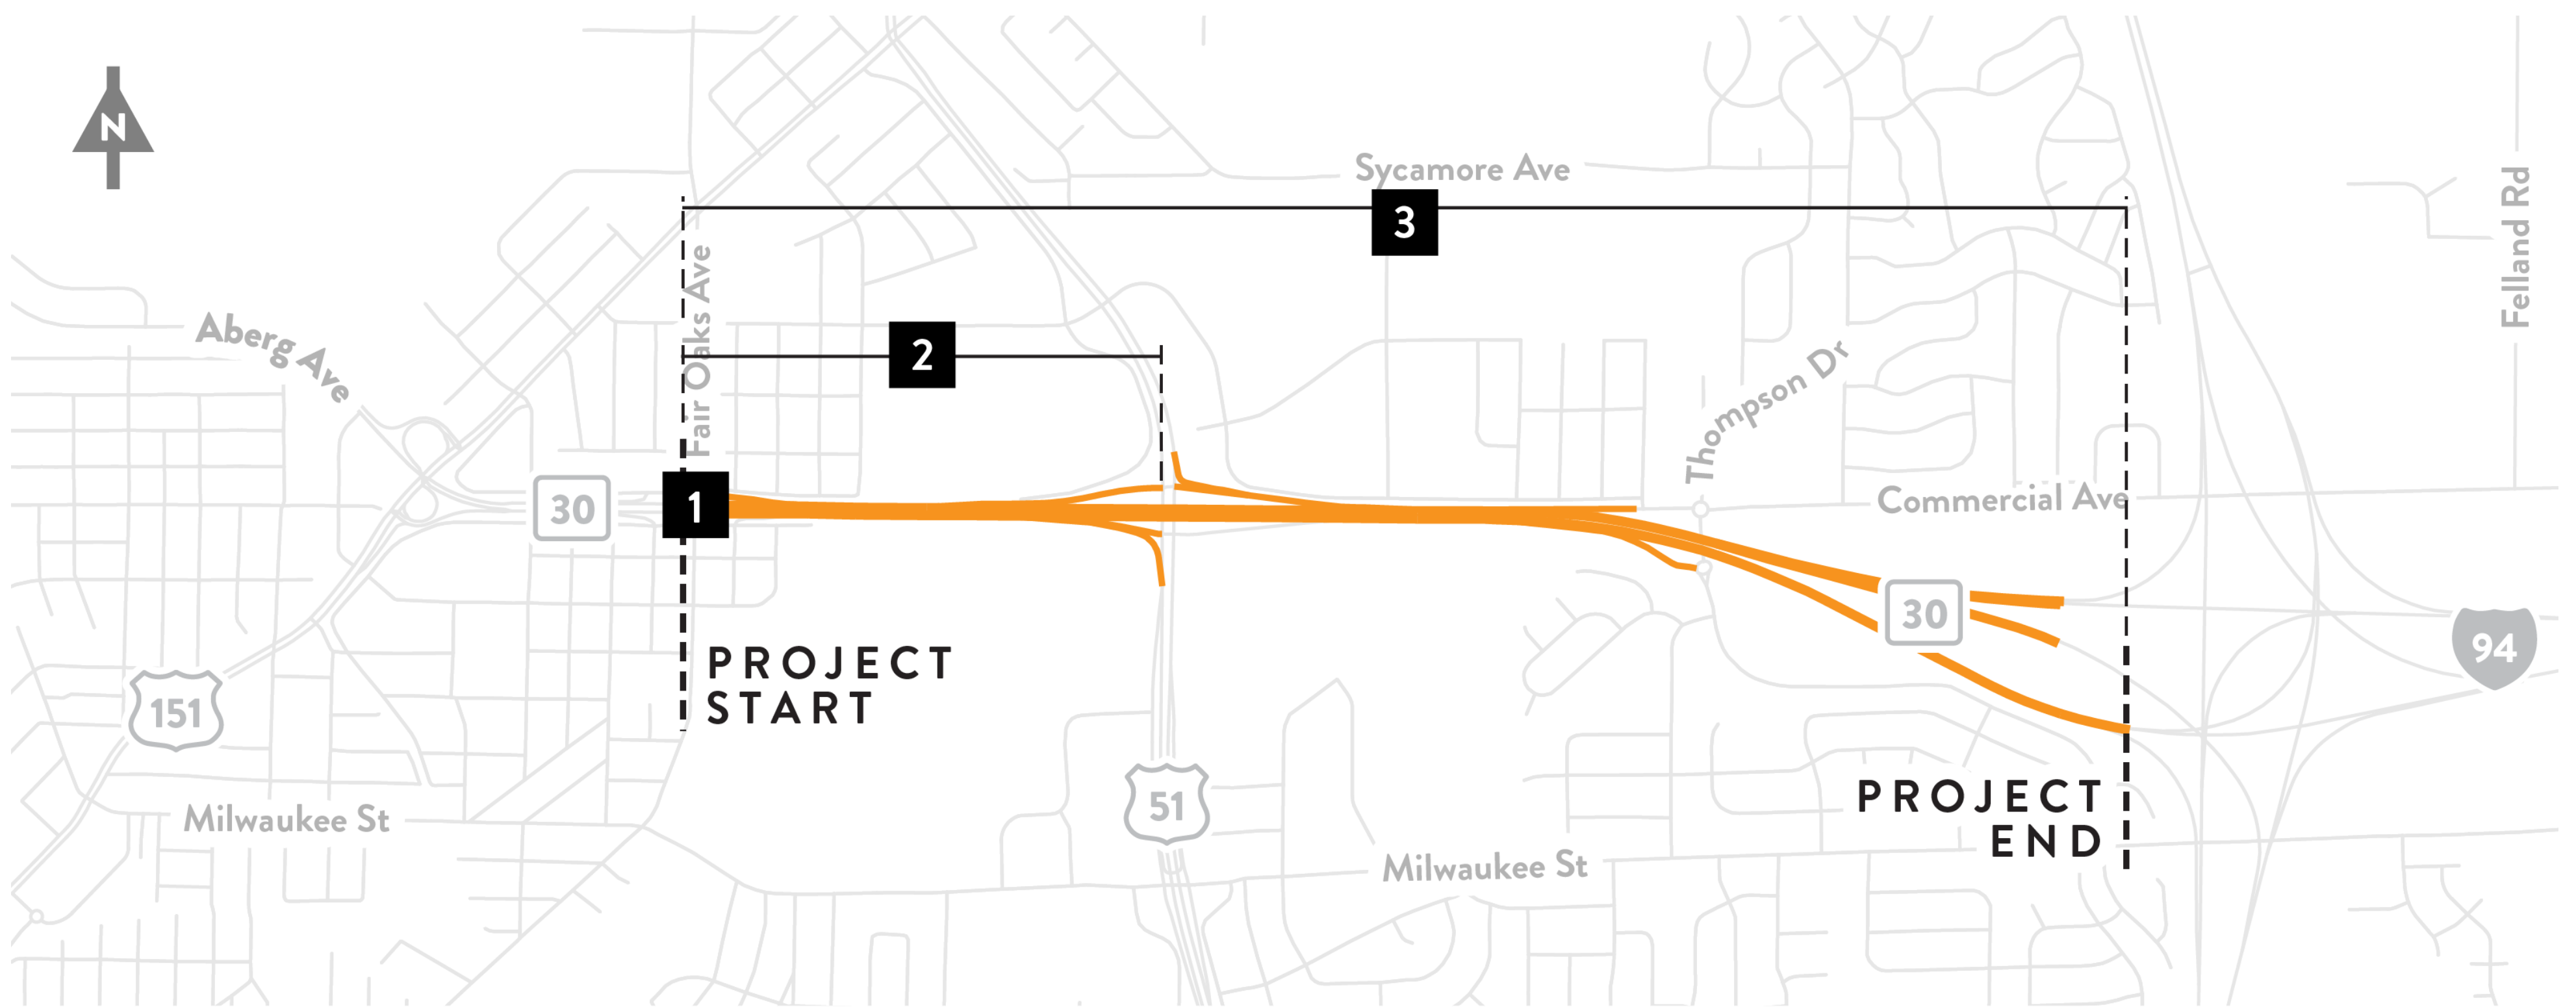


1 WESTBOUND BRIDGE over FAIR OAKS AVE

Maintain *one 10-foot lane* as bridge is rehabbed one-half at a time.

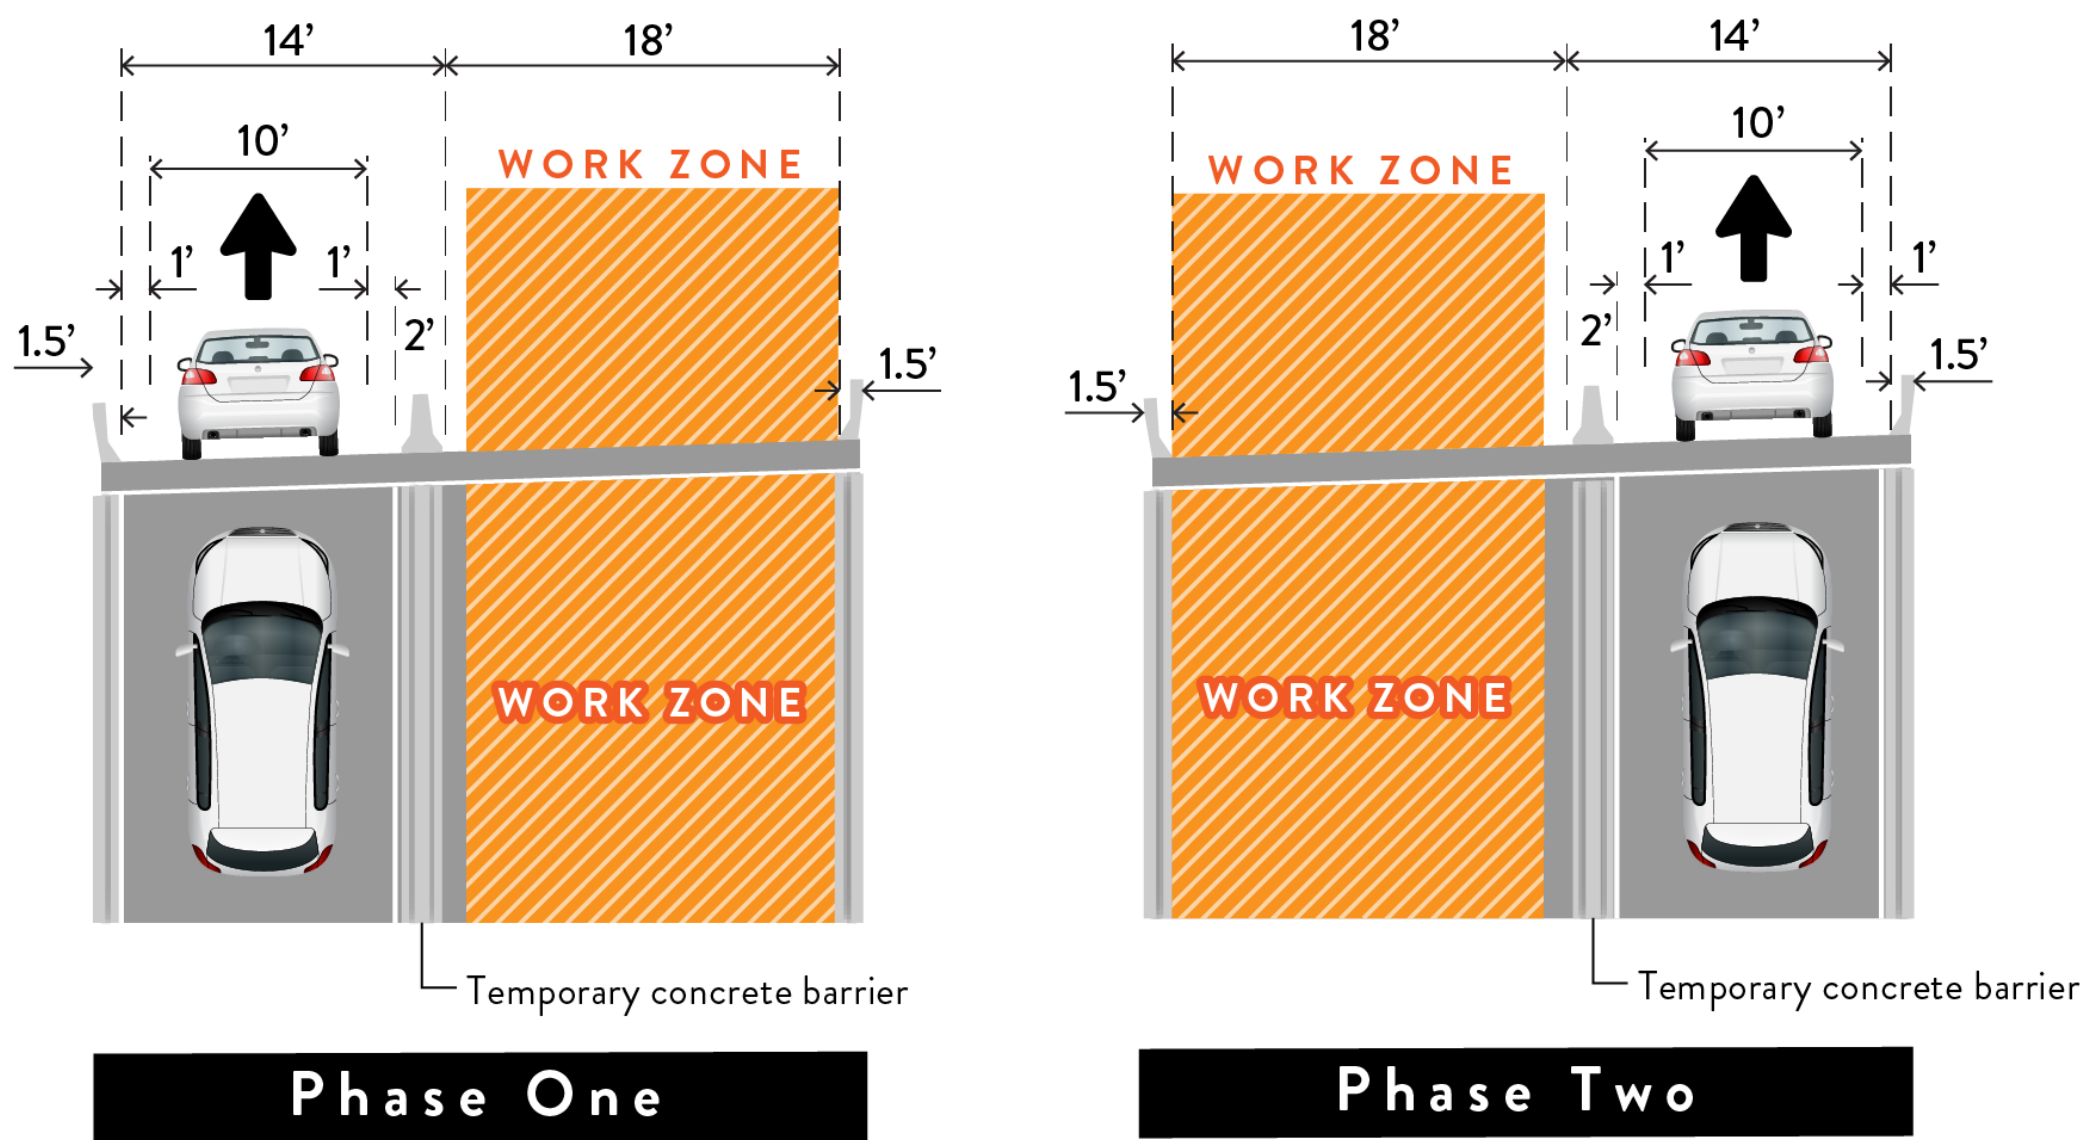



2 WIS 30 WESTBOUND between STOUGHTON RD and FAIR OAKS AVE

Maintain *one 11-foot lane* while median lane and auxiliary lane are closed.

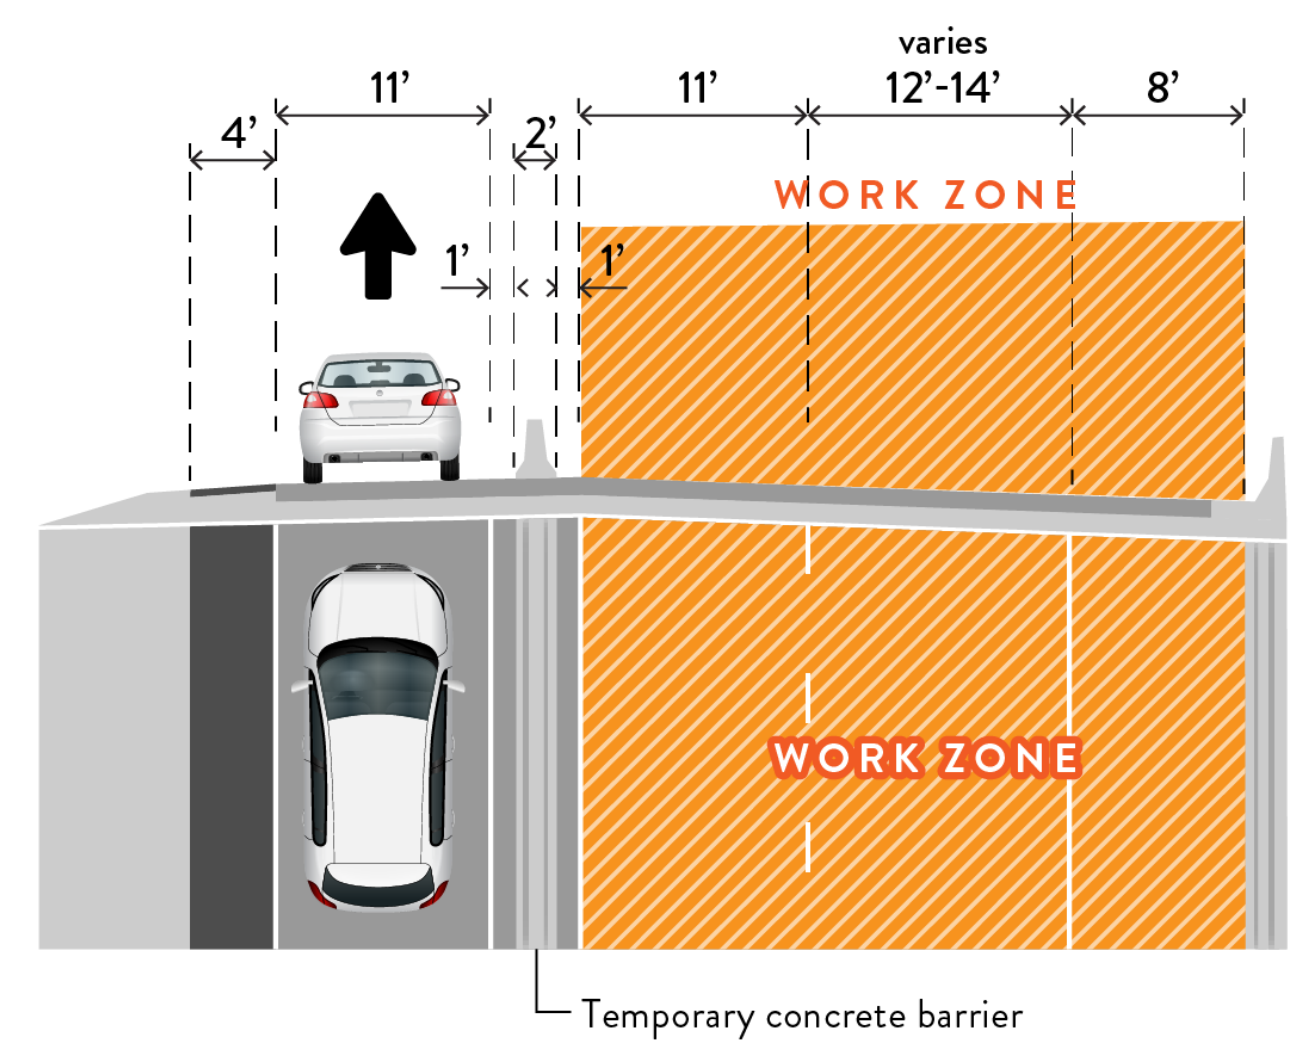

3 MAINLINE WIS 30 (entire project corridor)

Maintain *one lane in each direction* for nighttime pavement repairs.

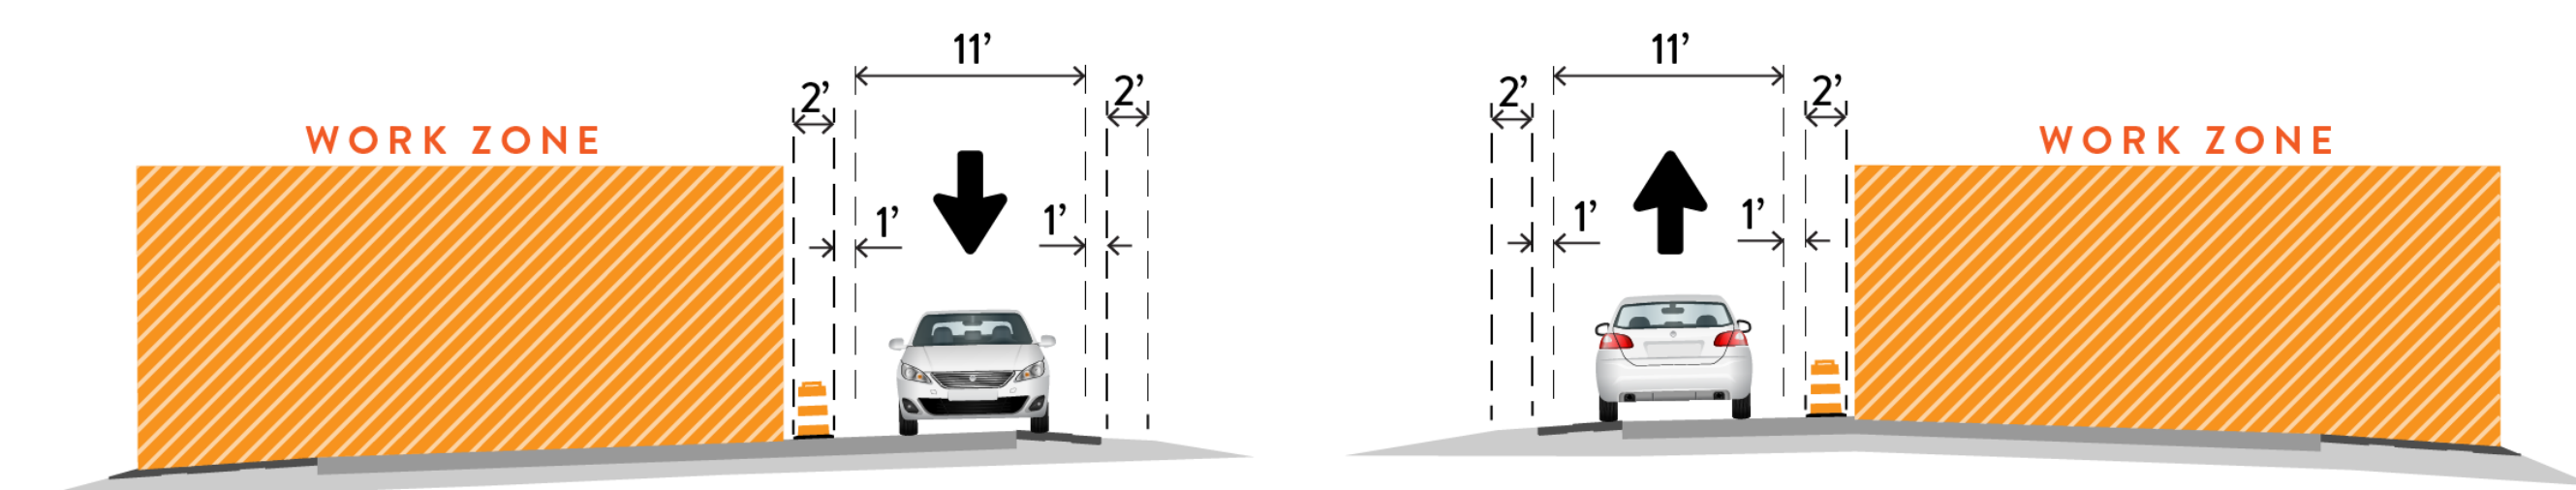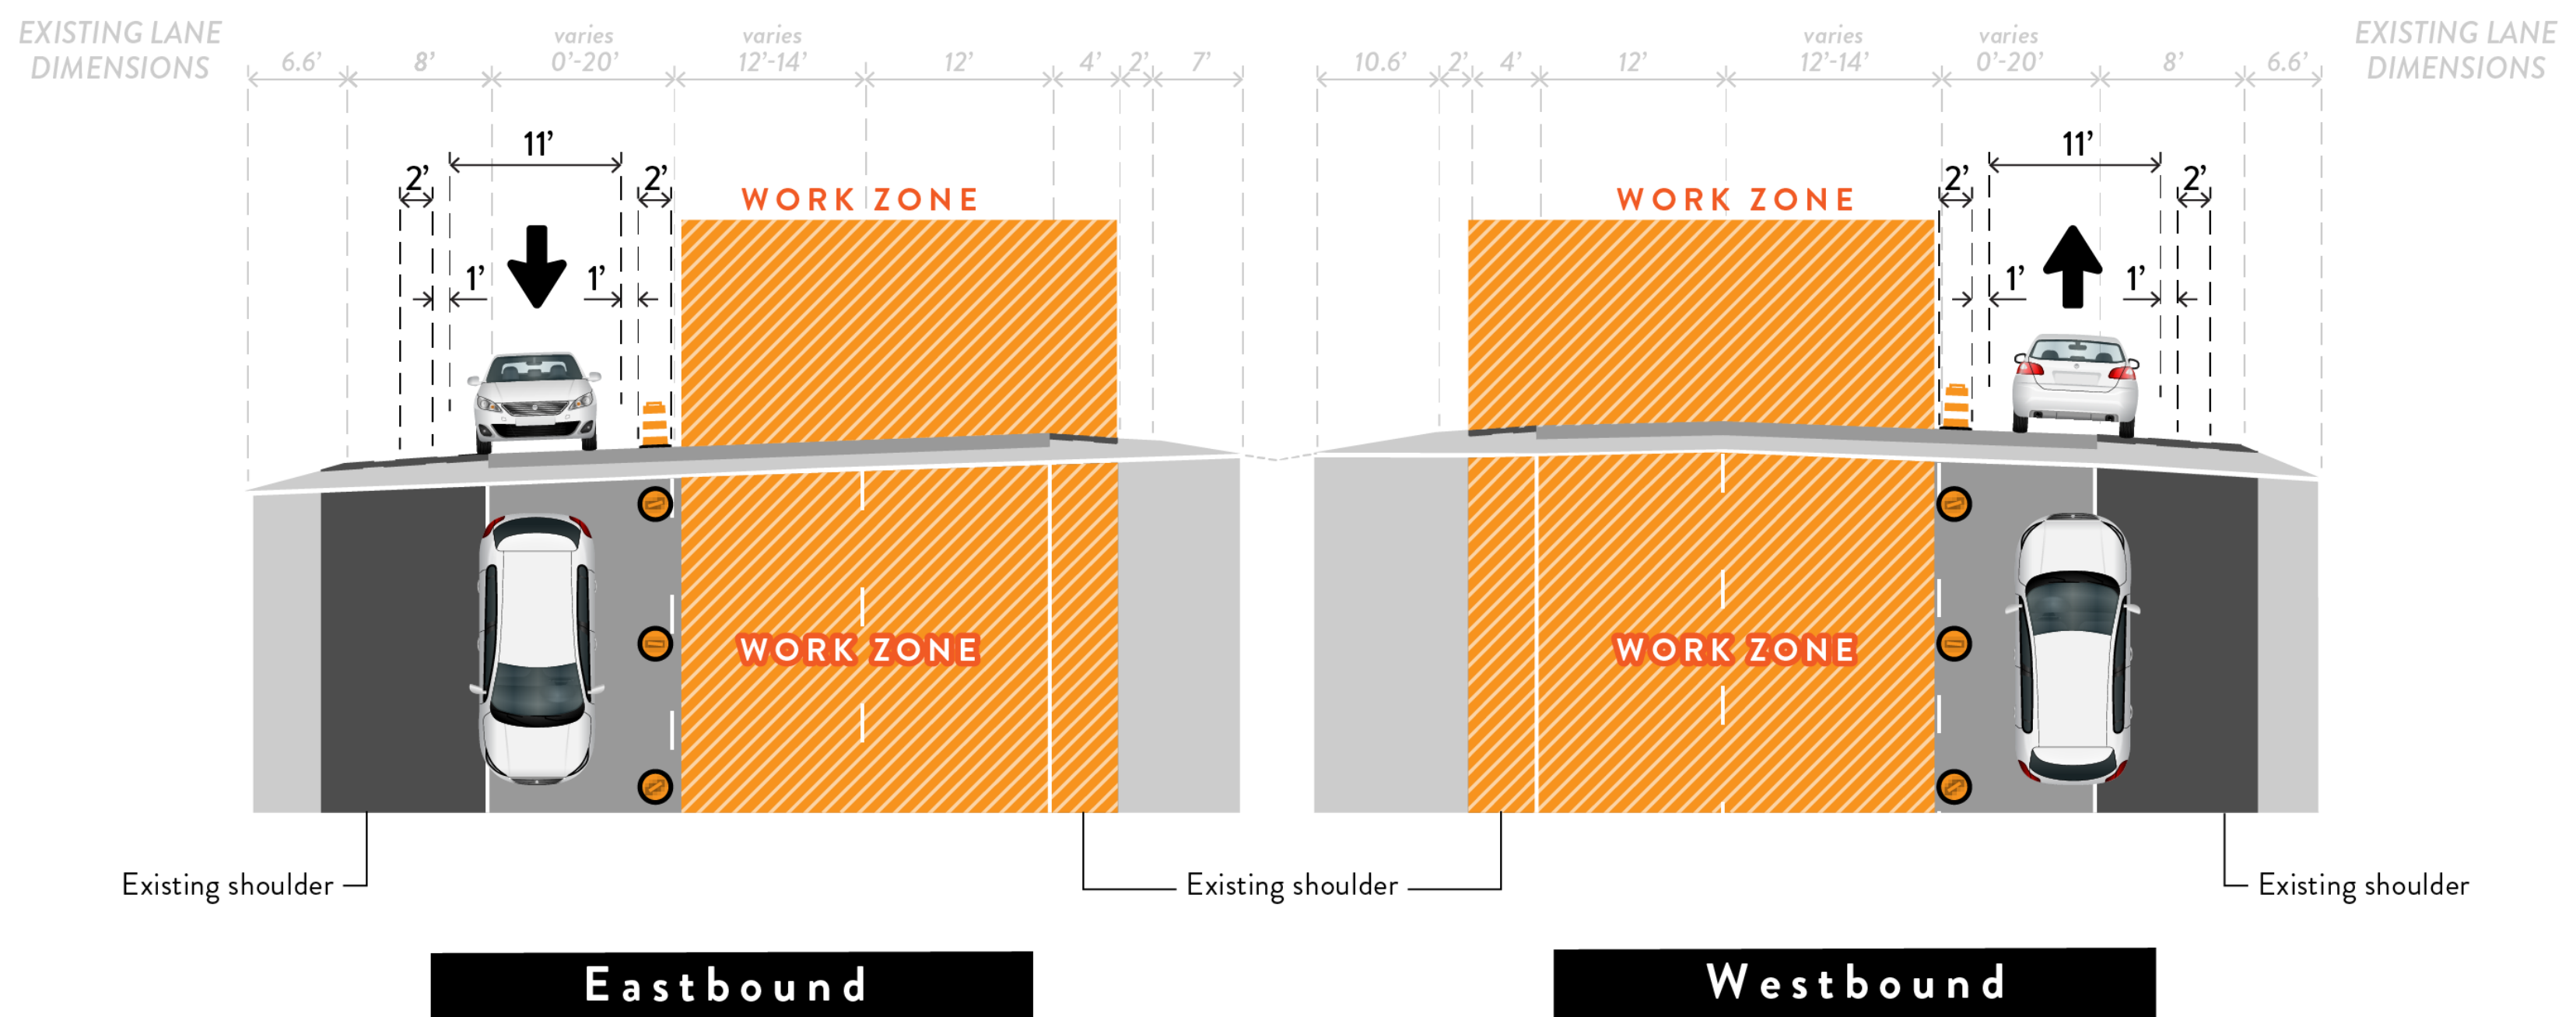

Alternate construction scenario with one lane open shifted towards the median shoulder while nighttime pavement repairs occur on the outside shoulder and lanes.