


PROJECT NO: 7140-00-82 HWY: STH 35 COUNTY: LA CROSSE PLAN AND PROFILE: STH 35 SHEET **E**

EAST CHANNEL BLACK RIVER




STRUCTURE B-32-0016
STA 75+00 - STA 83+11
SEE STRUCTURE PLANS FOR DETAILS

PI: 83+11.28


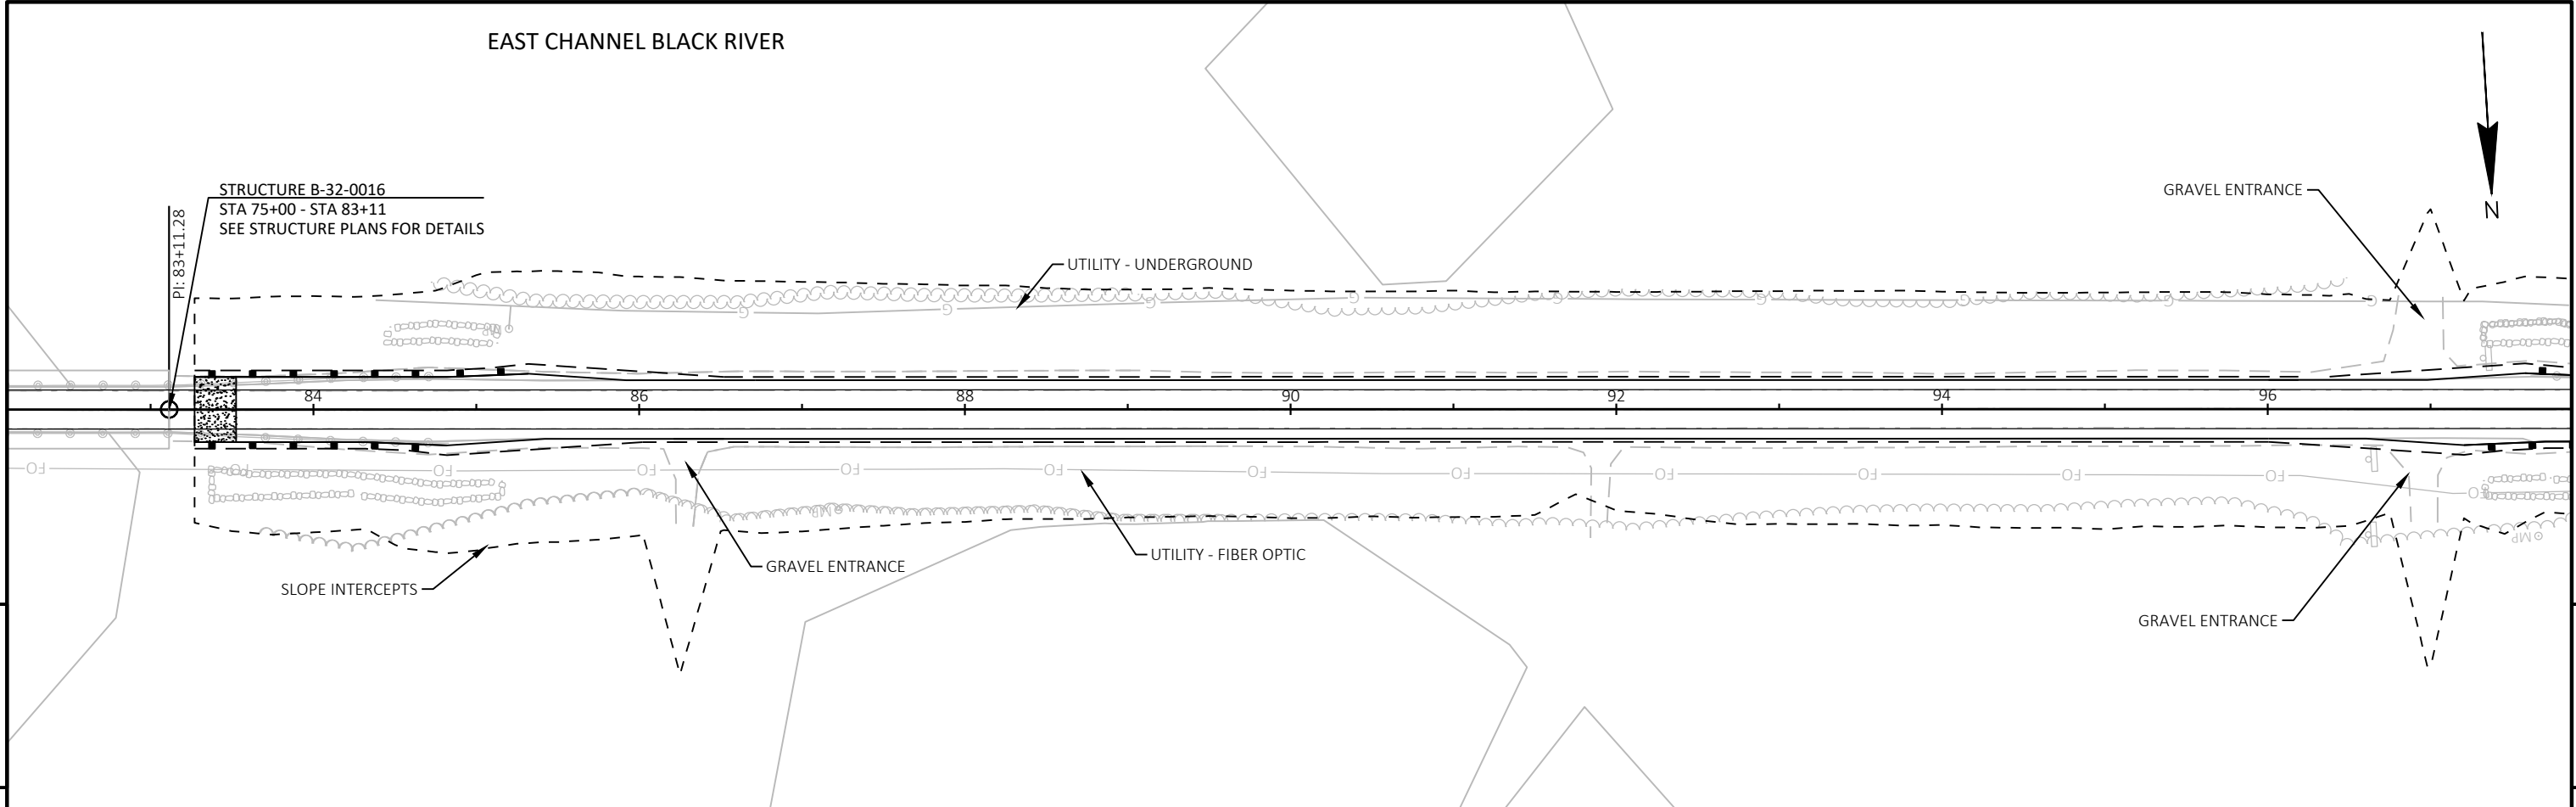


5

5

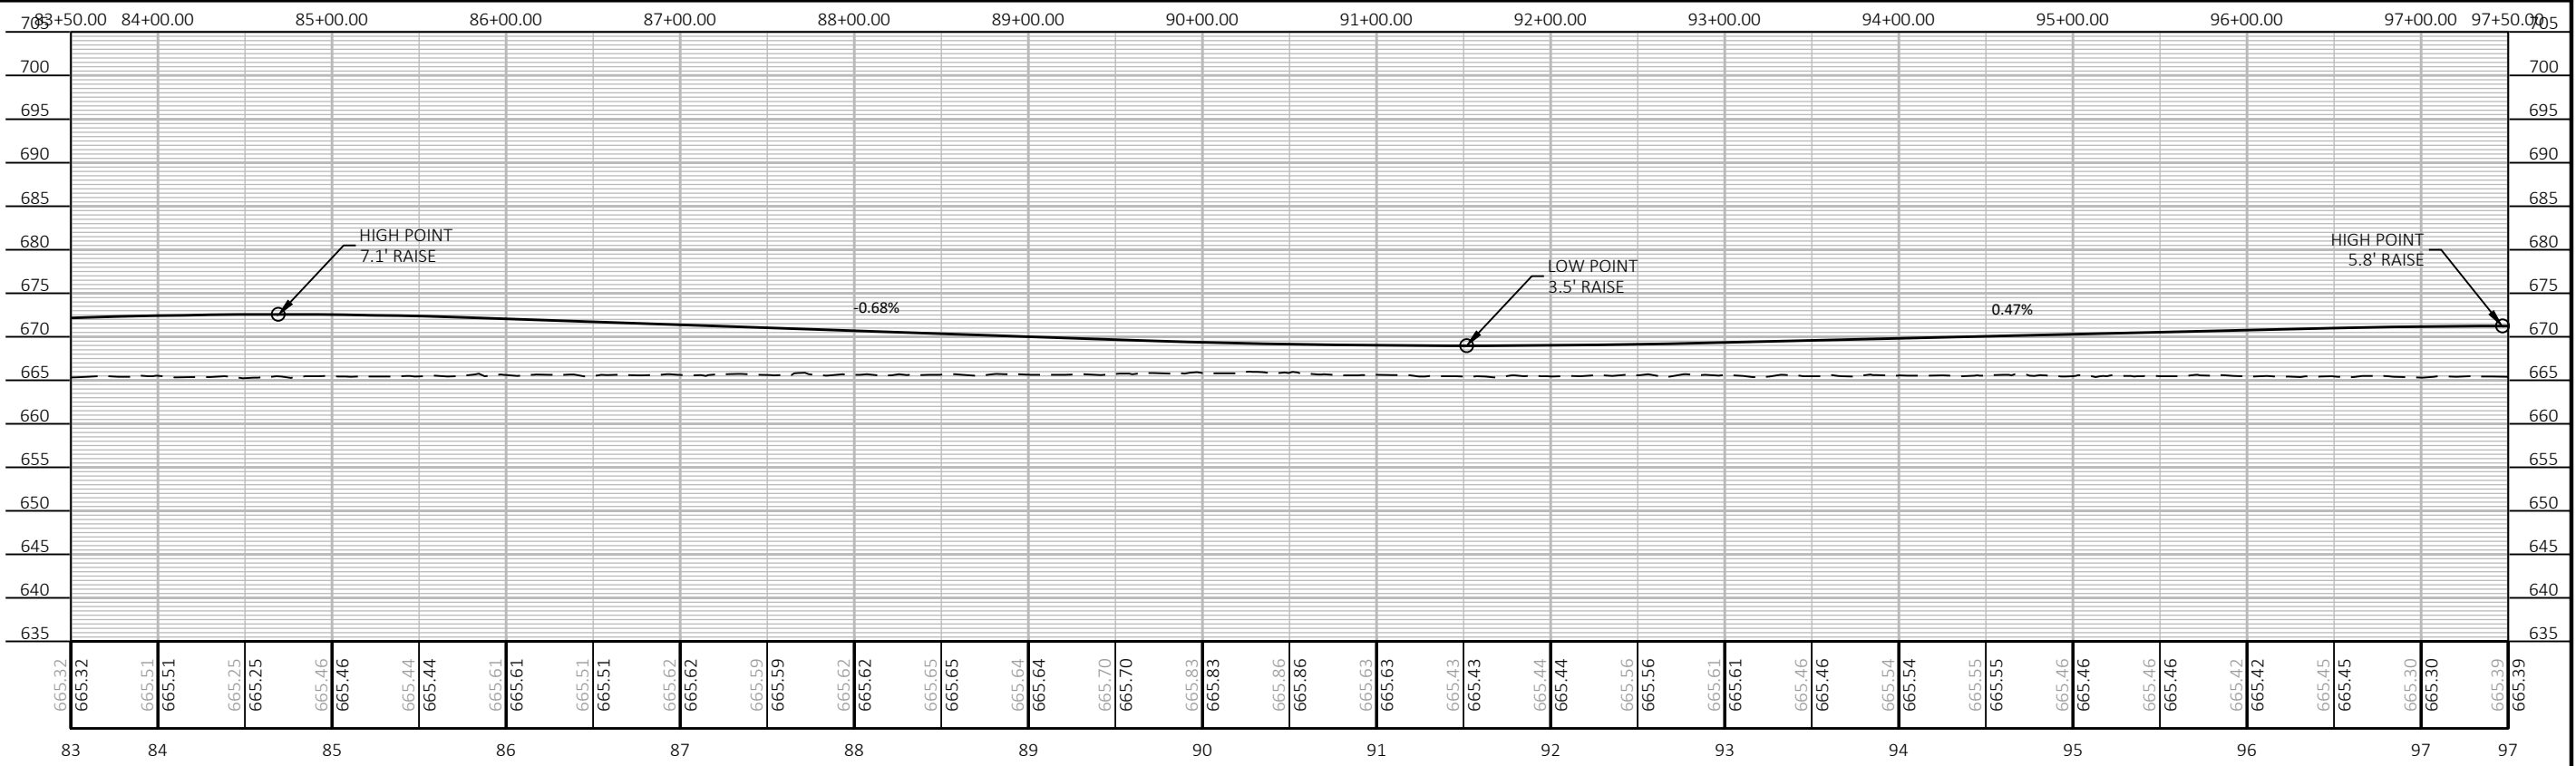

PROJECT NO: 7140-00-82 HWY: STH 35 COUNTY: LA CROSSE PLAN AND PROFILE: STH 35 SHEET: E

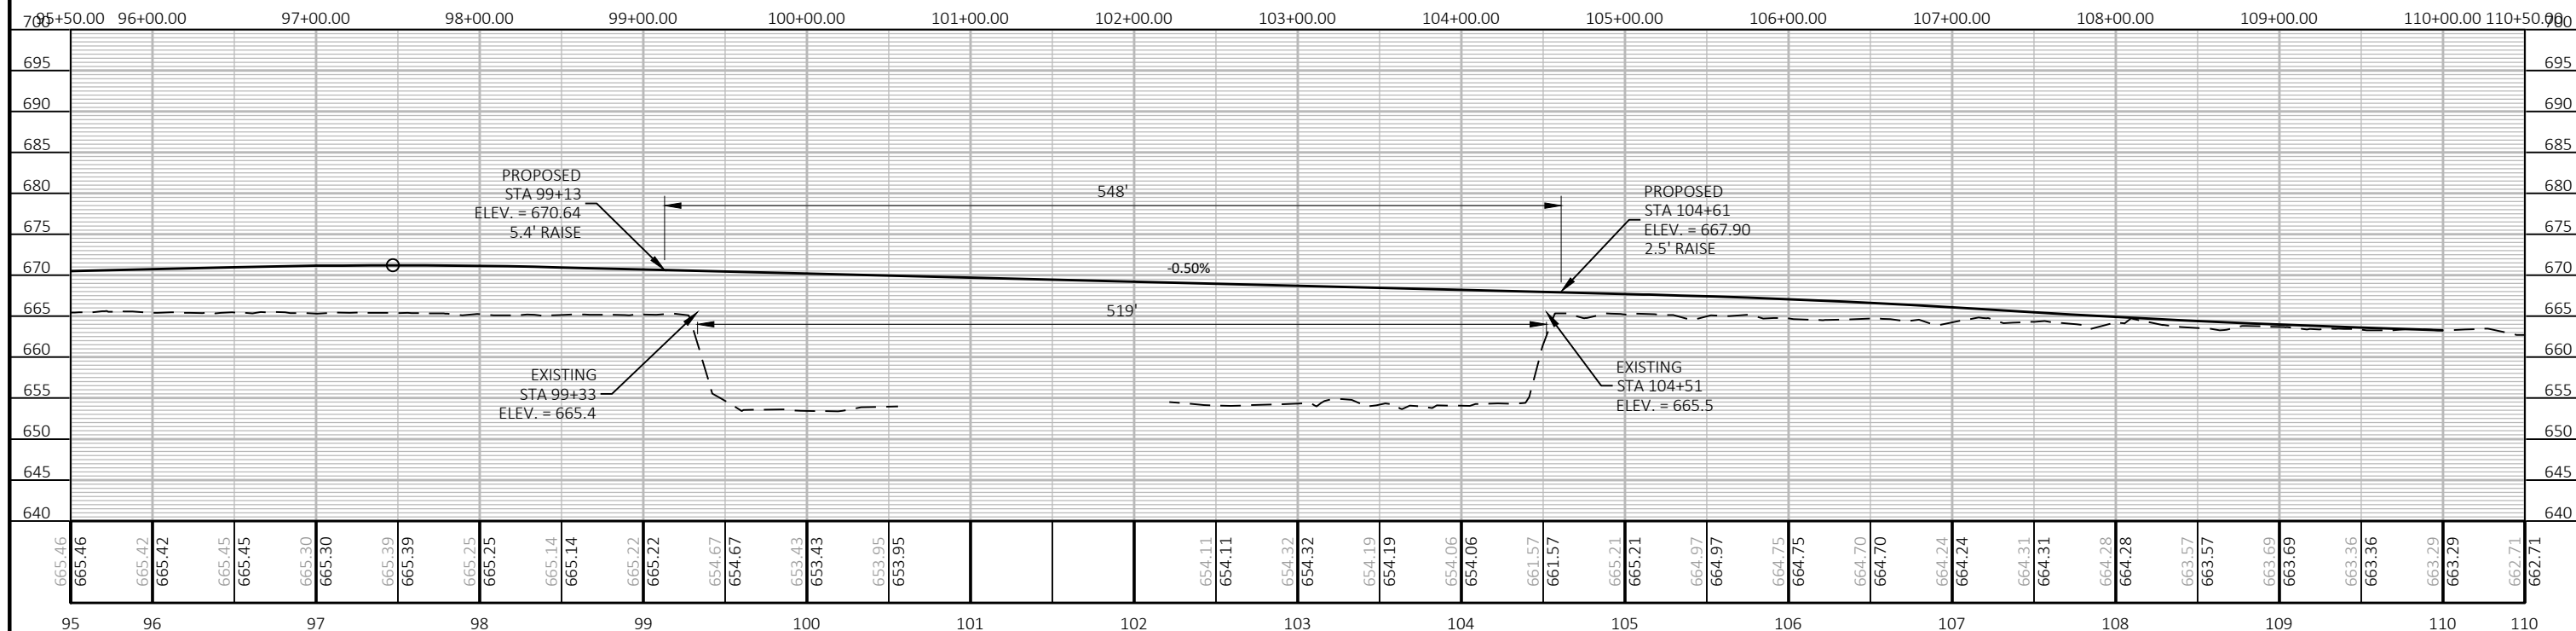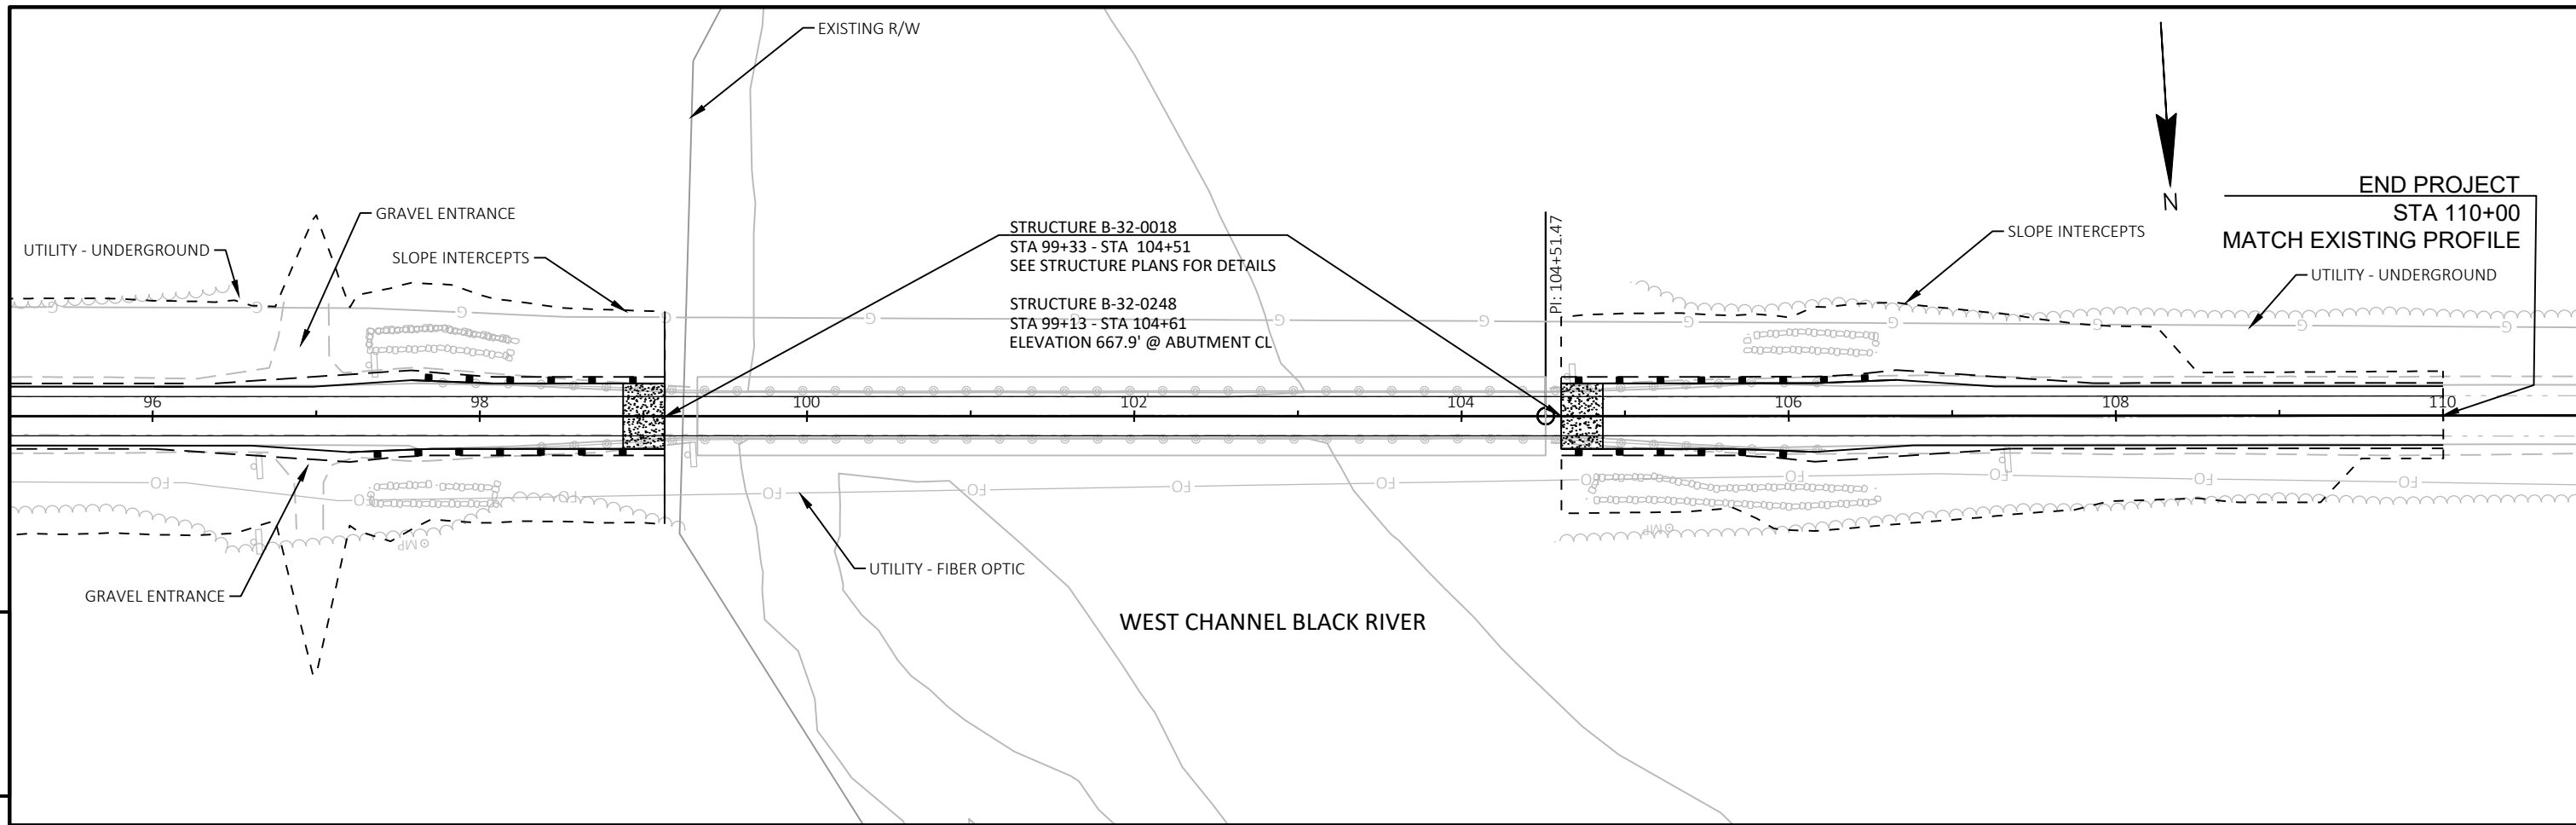

PROJECT NO: 7140-00-82 HWY: STH 35 COUNTY: LA CROSSE PLAN AND PROFILE: STH 35 SHEET: 5