


5

5

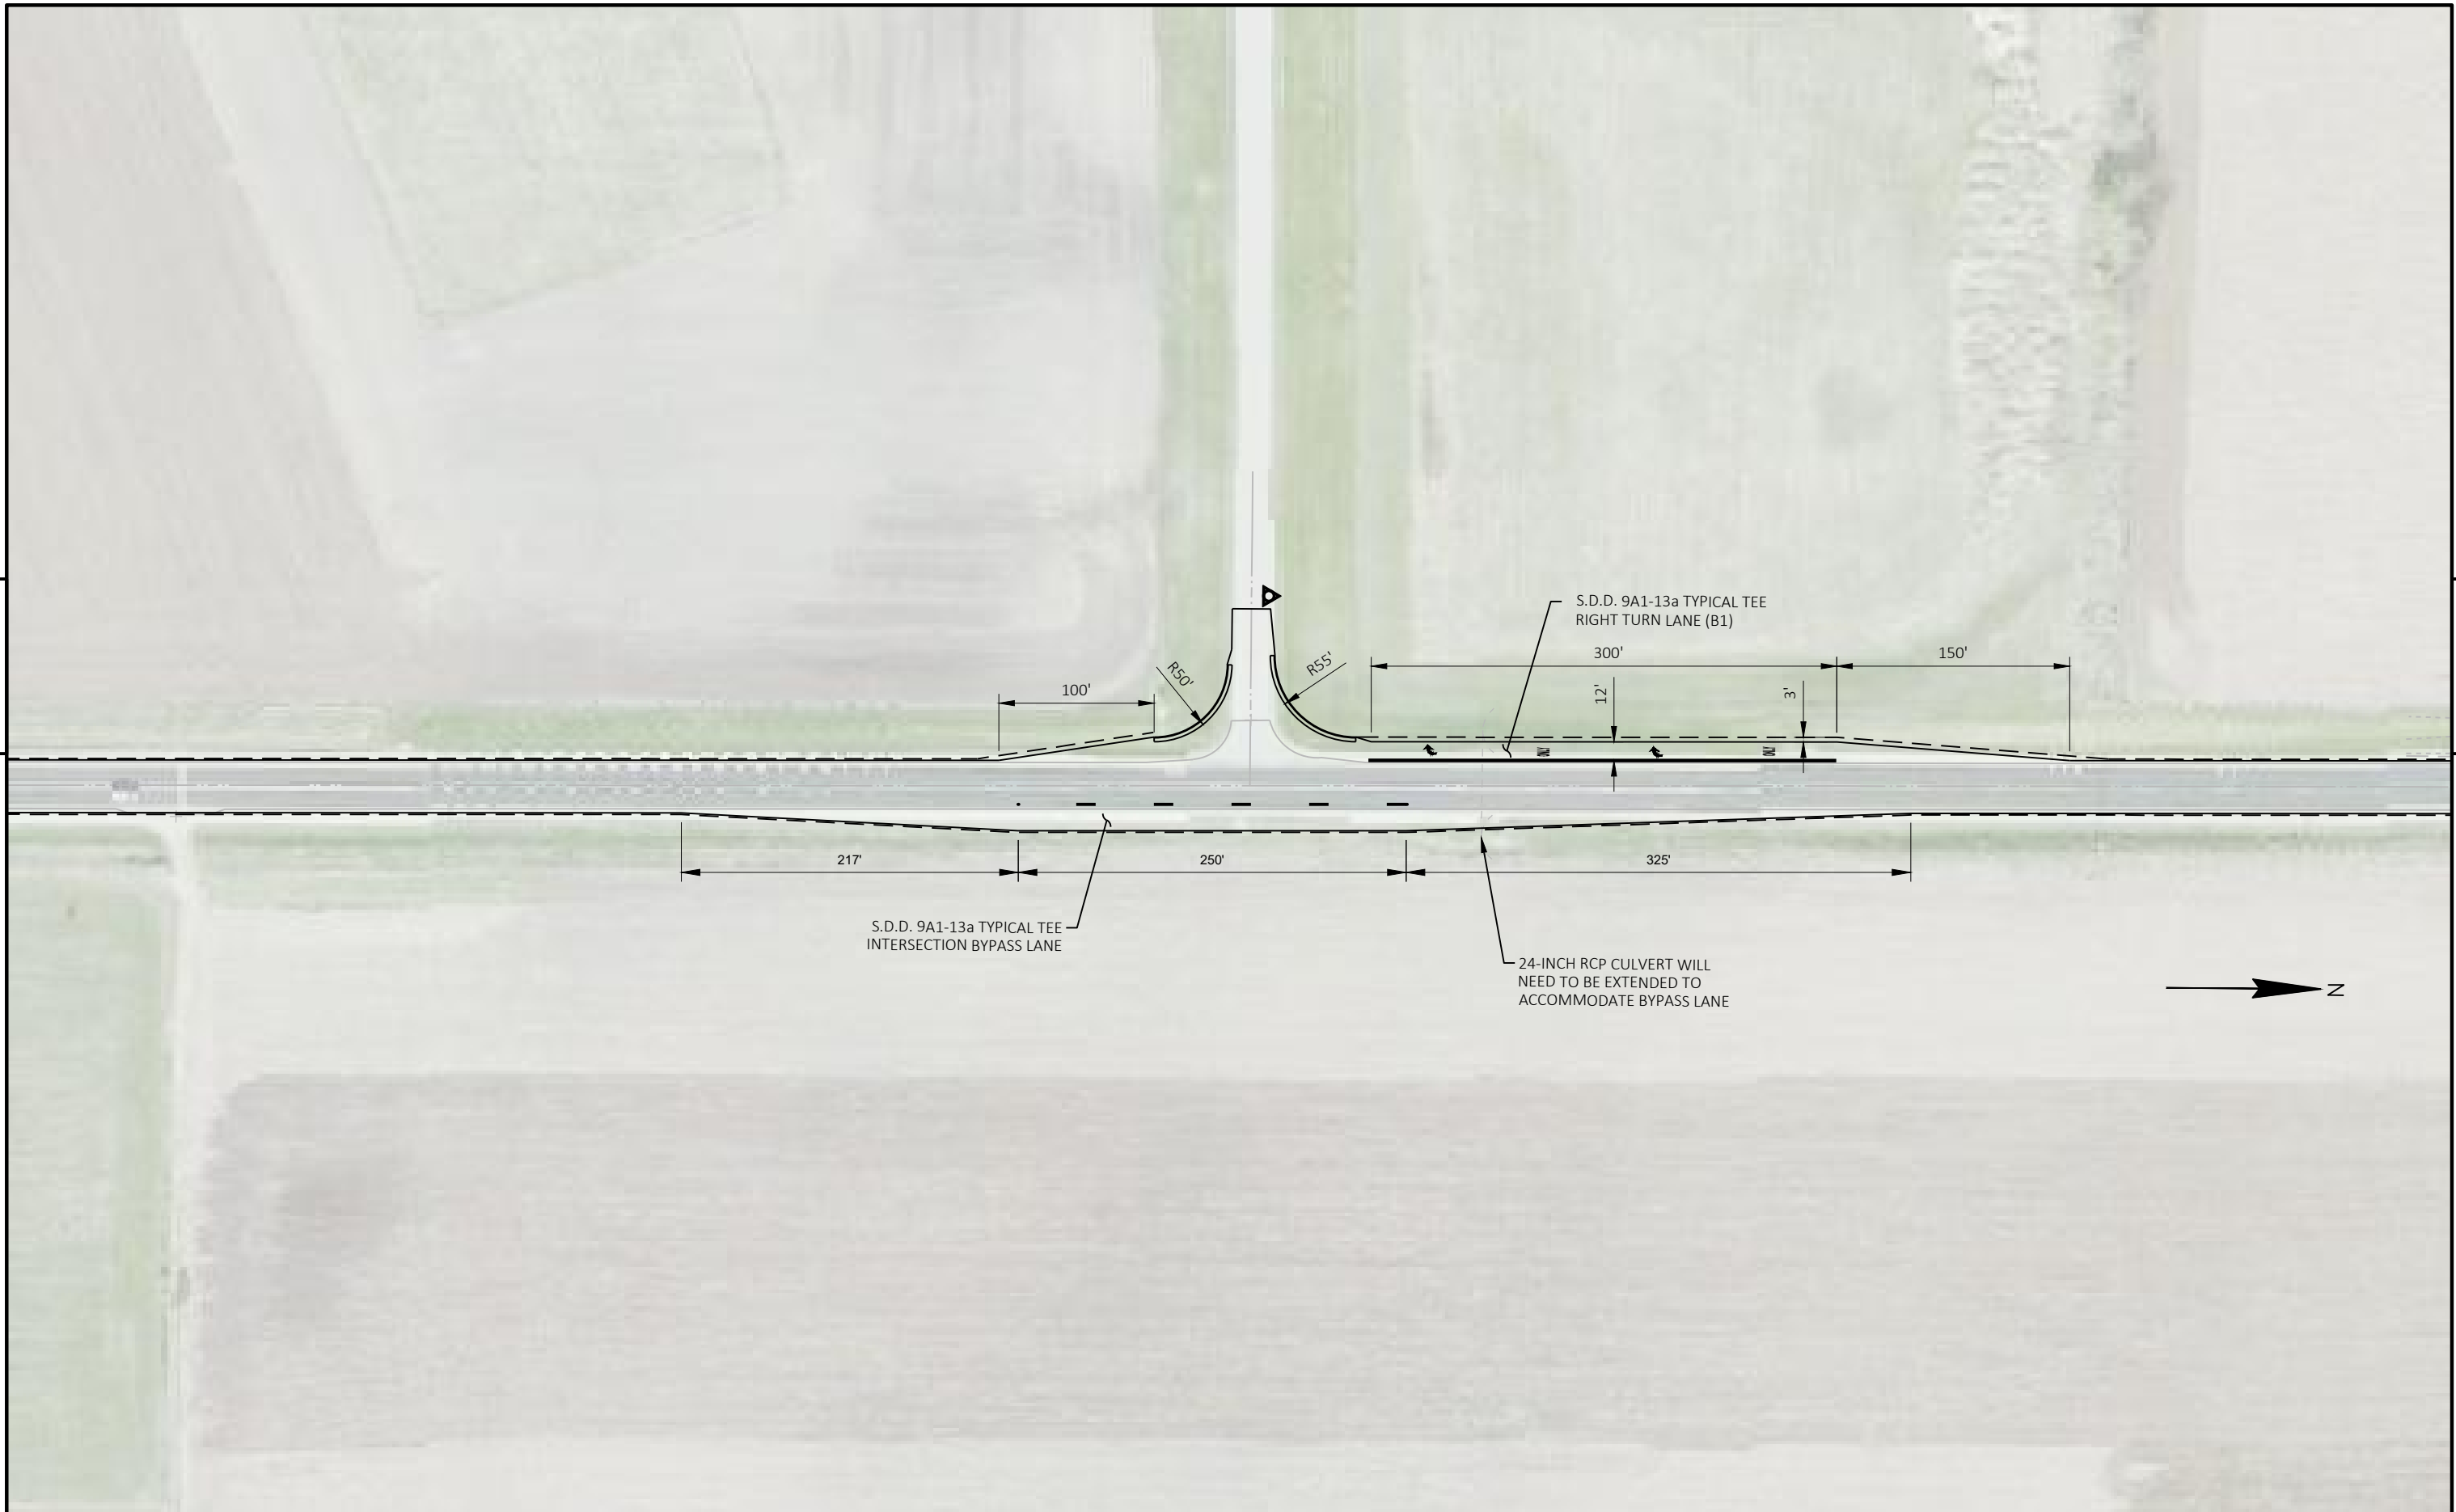

PROJECT NO: 5235-03-00	HWY: STH 80 / STH 81	COUNTY: GRANT	AIRPORT DRIVEWAY BYPASS LANE	SHEET	E
------------------------	----------------------	---------------	------------------------------	-------	----------