


**PLAN**

UPDATE ARM/TRUSS WEB MEMBERS AS NEEDED TO MATCH DESIRED SPAN

STA. XXX+00 (HIGHWAY AND DIRECTION)  
GENERAL LOCATION DESCRIPTION  
(EX. ¼ MILE S. OF CAPITOL DR.)

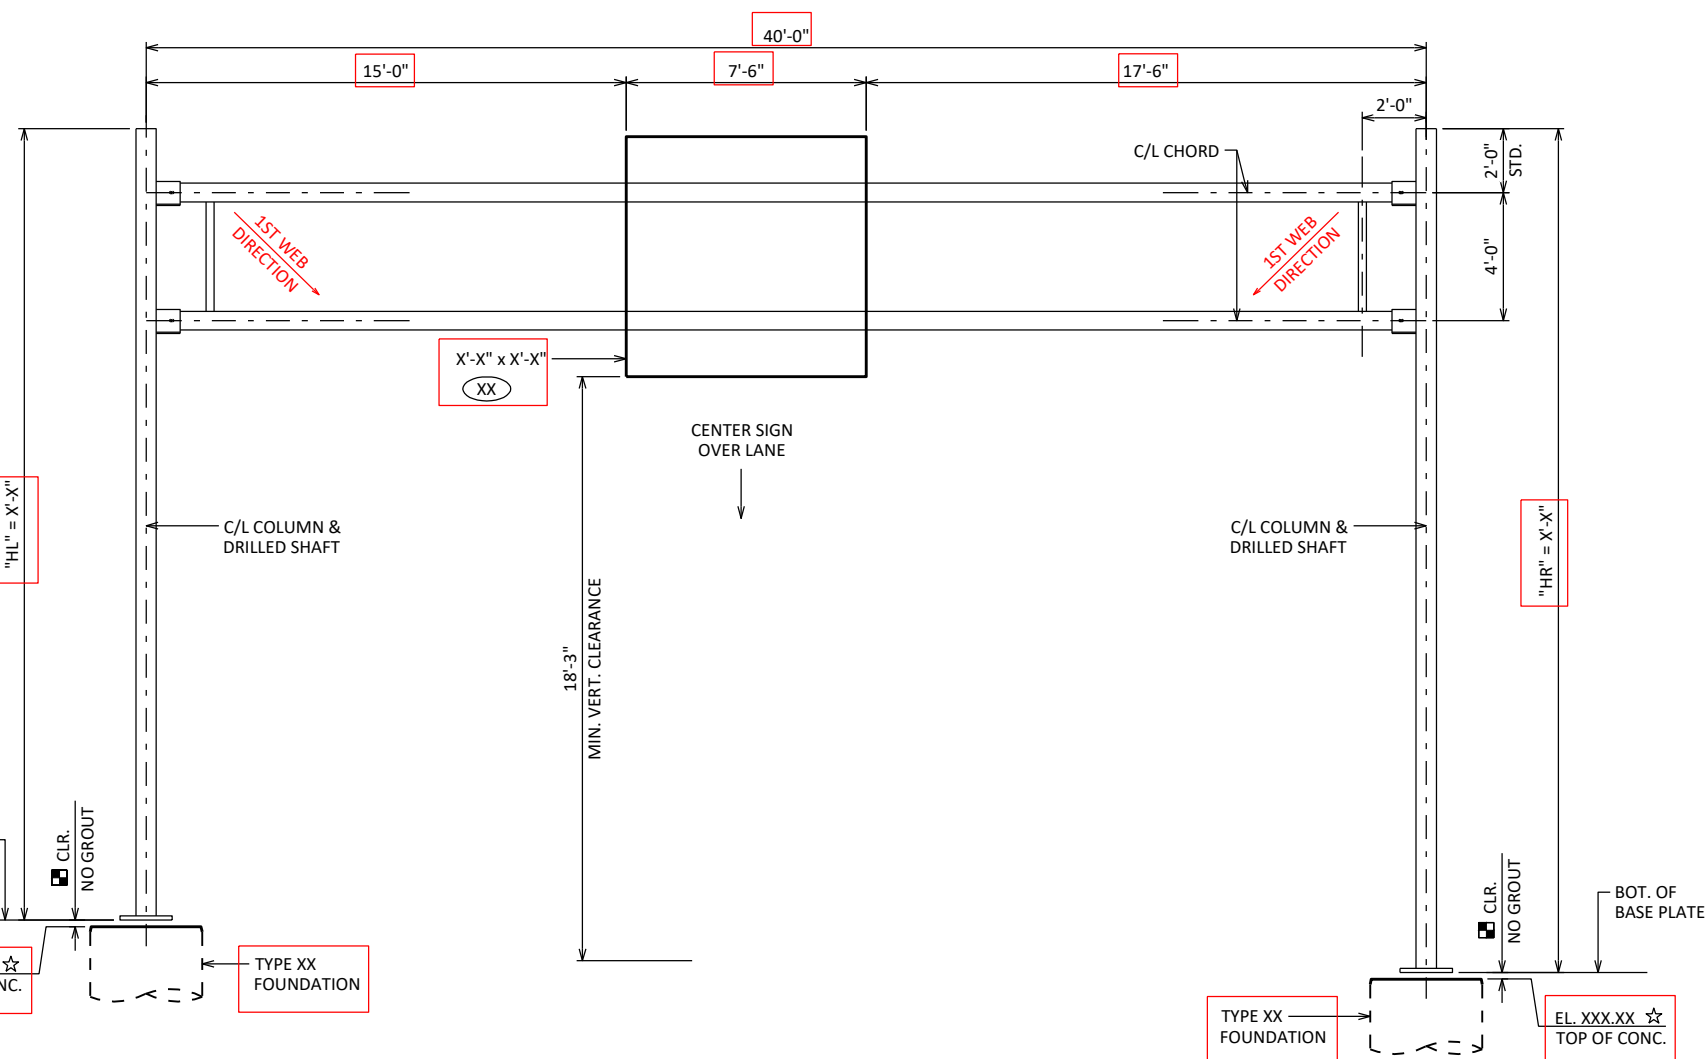

**ELEVATION**

LOOKING (DIRECTION) AT F.F. OF SIGN

**LOCATION MAP**

**DESIGNER NOTES:**

PROVIDE PLAN, ELEVATION, END VIEW, LOCATION MAP, AND TITLE BLOCK INFO AS APPROPRIATE FOR YOUR PROJECT. INCLUDE RELEVANT REFERENCE LINES, CROSS SECTION AND LANE/SHOULDER WIDTH, SLOPE AND ELEVATIONS AS APPROPRIATE.

RED BOXES INDICATE DATA TO BE UPDATED FOR EACH STRUCTURE.

**LEGEND**

- ☆ ELEVATIONS GIVEN ALONG C/L STRUCTURE
- XXX SIGN NUMBER, SEE PERMANENT SIGNING PLAN
- STANDOFF DIMENSION IS ASSUMED TO BE 2½", BUT IS A MAX. OF 2 x ANCHOR ROD DIAMETER. SEE FOUNDATION DETAILS SHEET AND SHOP DRAWINGS FOR MORE INFORMATION.

| NO.  | DATE | REVISION         | BY |
|--|------|------------------|----|
| STATE OF WISCONSIN<br>DEPARTMENT OF TRANSPORTATION |      |                  |    |
| <b>STRUCTURE</b>                                   |      | <b>S-XX-XXXX</b> |    |
| DRAWN BY   |      | PLANS CK'D       |    |
| <b>LAYOUT</b>                                      |      | SHEET            |    |
|  |      | SCALE =          |    |