




CROSS SECTION THRU ROADWAY LOOKING EAST

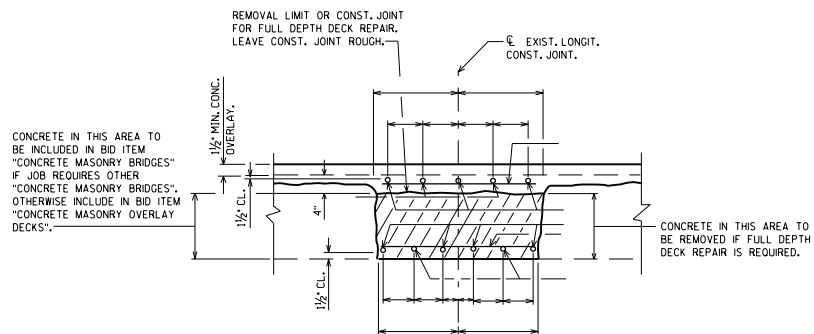

TYP. SECTION THRU JOINT

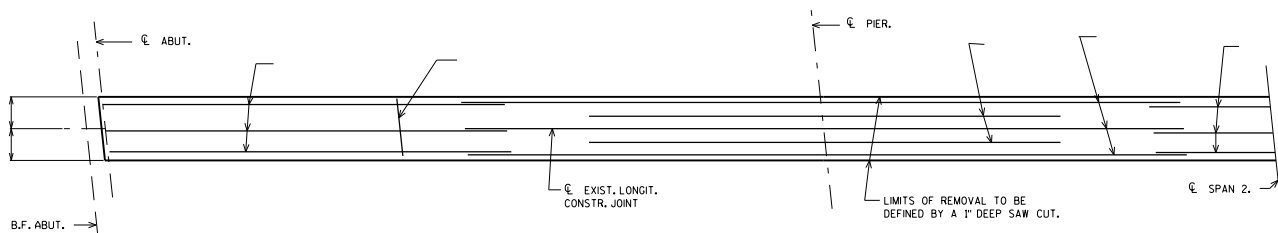


HALF PLAN SHOWING TOP BAR STEEL REINF.

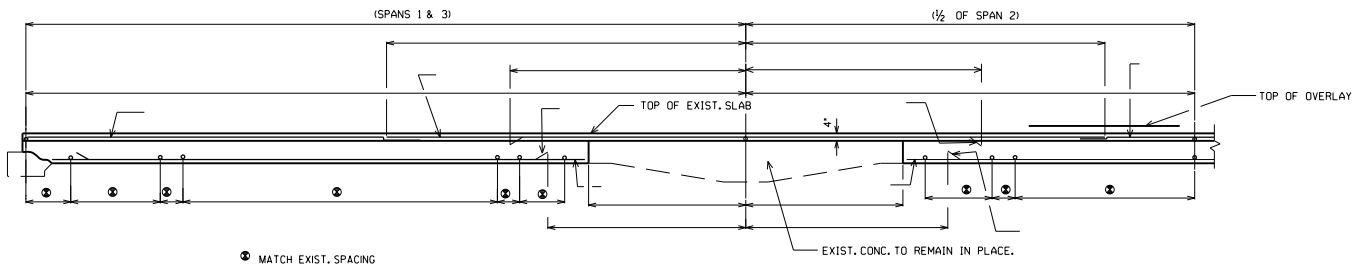

HALF LONGIT. SECTION


TOTAL ESTIMATED QUANTITIES

BID ITEMS	
JOINT REPAIR	SY
BAR STEEL REINFORCEMENT HS COATED STRUCTURES	LB
CONCRETE MASONRY BRIDGES	CY
CONCRETE MASONRY OVERLAY DECKS	CY

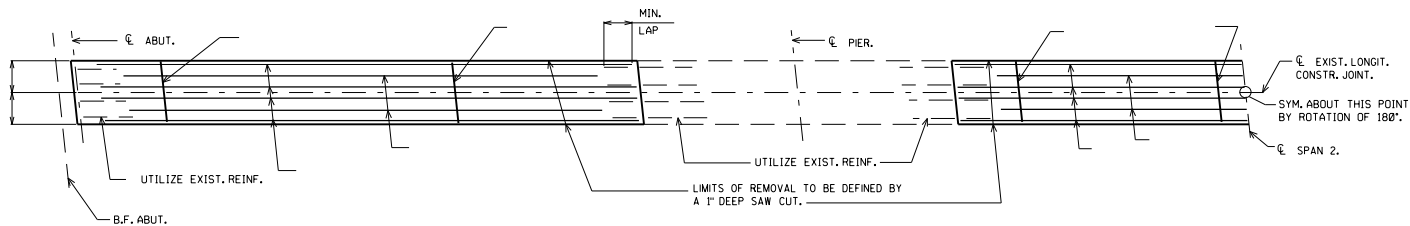

HALF PLAN SHOWING BOTTOM BAR STEEL REINF

(REQUIRED ONLY FOR FULL DEPTH DECK REPAIR)

LONGIT. CONST. JOINT REPAIRS	
	BUREAU OF STRUCTURES
APPROVED: <i>Laura Shadewald</i>	DATE: 7-16