



# Wisconsin Department of Transportation

April 29, 2016

## Division of Transportation Systems Development

Bureau of Project Development  
4802 Sheboygan Avenue, Rm 601  
P O Box 7916  
Madison, WI 53707-7916

Telephone: (608) 266-1631  
Facsimile (FAX): (608) 266-8459

### NOTICE TO ALL CONTRACTORS:

**Proposal #02: 1066-02-61, WISC 2015 568  
Madison - Oconomowoc  
CTH N to East Jefferson County Line  
IH 94  
Dane and Jefferson Counties**

### Letting of May 10, 2016

This is Addendum No. 01, which provides for the following:

#### Special Provisions

Revised Special Provisions	
Article No.	Description
3	Prosecution and Progress

#### Plan Sheets

Revised Plan Sheets	
Plan Sheet	Plan Sheet Title (brief description of changes to sheet)
5	Removed note under proposed typical section that requires the contractor to re-establish the 1.5% normal crown or match existing super-elevation and cross slope%.

The responsibility for notifying potential subcontractors and suppliers of these changes remains with the prime contractor.

Sincerely,

*Mike Coleman*

Proposal Development Specialist  
Proposal Management Section

**ADDENDUM NO. 01**

**1066-02-61**

**April 29, 2016**

**Special Provisions**

**03. Prosecution and Progress**

*Add the following after paragraph two:*


It is anticipated that the engineer will issue the notice to proceed no later than July 5, 2016.

**Plan Sheets**

The following 8½ x 11-inch sheets are attached and made part of the plans for this proposal:

Revised: 5.

END OF ADDENDUM

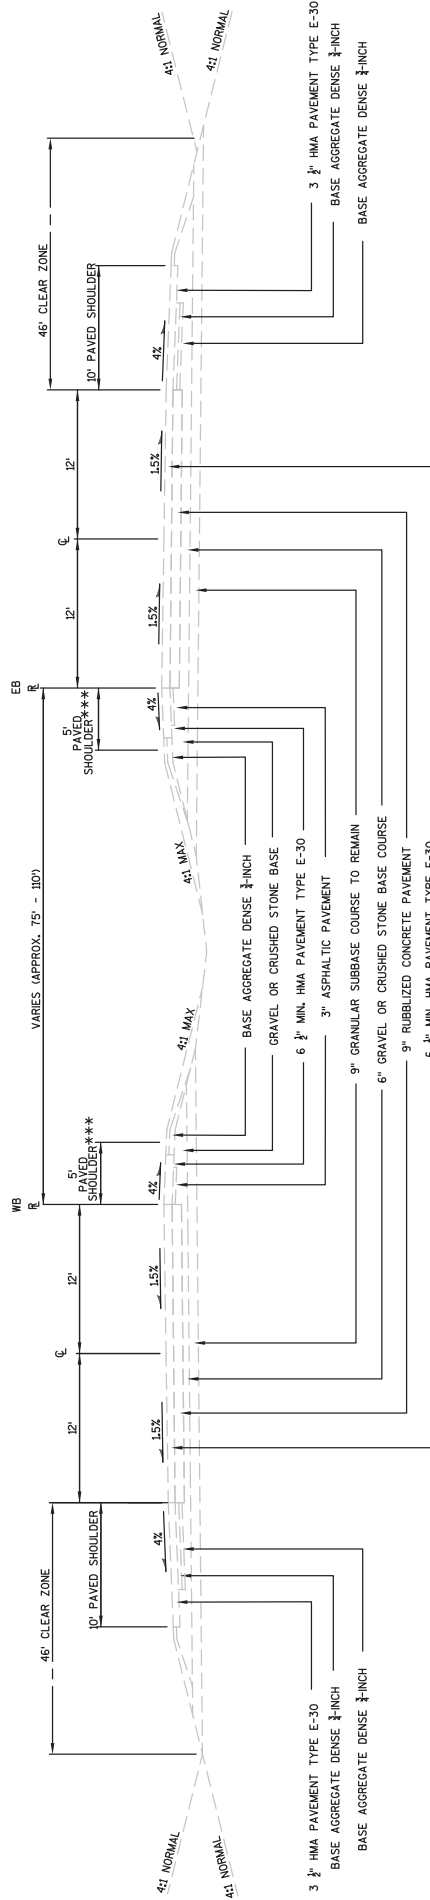


Addendum No. 01  
 ID 1066-02-61  
 Revised Sheet 5  
 April 29, 2016

TYPICAL EXISTING SECTION - I 94

\*\*\*4-FOOT WIDE PAVED SHOULDER FROM AIRPORT RD. TO CTH Y

WESTBOUND

EASTBOUND

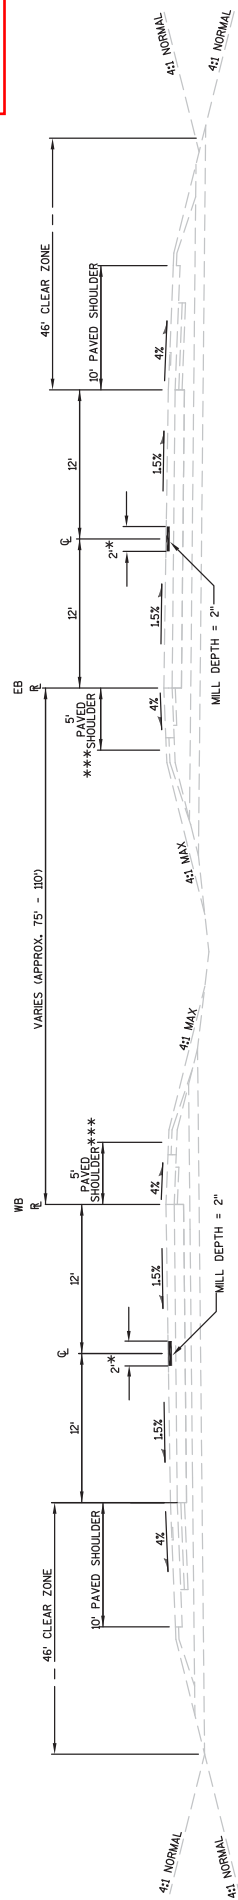

**TYPICAL PROPOSED SECTION - I 94 - MILLS AND PAVE SECTION**  
 \* MILL AND PAVE LOCATIONS TO BE DETERMINED BY THE ENGINEER IN THE FIELD.  
 USE HMA PAVEMENT 4 IN. 58-28.5 TO FILL.  
 \*\*\*4-FOOT WIDE PAVED SHOULDER FROM AIRPORT RD. TO CTH Y

PROJECT NO: 1066-02-61	HWY: IH-94	COUNTY: DANE/JEFFERSON	TYPICAL SECTION	SHEET 5	E
FILE NAME : N:\POS\C30\10660231\SHEETS\PLANTYPICAL & PROPOSED SECTIONS.DWG					
PLOT DATE : 4/27/2016 12:59 PM					
PLOT BY : HALL, JEREMY M					
PLOT NAME :					