



# Wisconsin Department of Transportation

## Division of Transportation Systems Development

Bureau of Project Development  
4822 Madison Yards Way, 4<sup>th</sup> Floor South  
Madison, WI 53705

Telephone: (608) 266-1631  
Facsimile (FAX): (608) 266-8459

January 8, 2019

### NOTICE TO ALL CONTRACTORS:

**Proposal #02: 1016-05-62, WISC 2019 065**  
**Tomah – Mauston**  
**Meyer Road Bridge B-29-0039**  
**IH-90**  
**Juneau County**

### Letting of January 15, 2019

This is Addendum No. 01, which provides for the following:

#### Plan Sheets:

| Revised Plan Sheets |   |
|---------------------|---|
| Plan Sheet          | Plan Sheet Title (brief description of changes to sheet)                |
| 63                  | Added notes to clarify anchor requirements with bearing rehabilitation. |

#### **Plan Sheets**

The following 8½ x 11-inch sheets are attached and made part of the plans for this proposal:

Revised: 63


The responsibility for notifying potential subcontractors and suppliers of these changes remains with the prime contractor.

Sincerely,

*Mike Coleman*

Proposal Development Specialist  
Proposal Management Section


END OF ADDENDUM

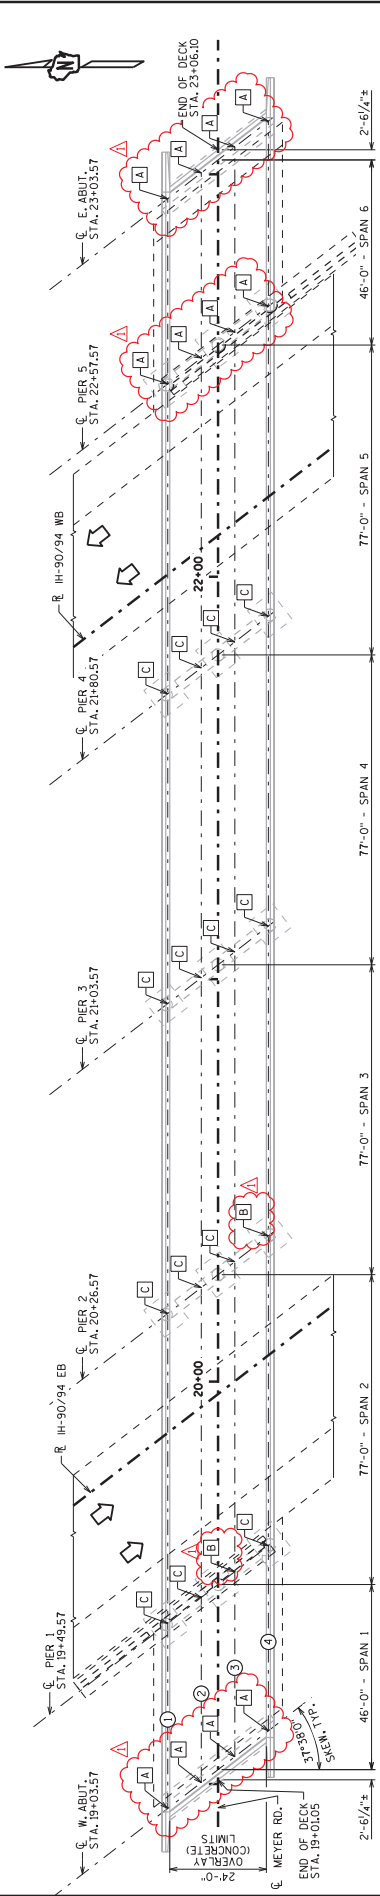

Addendum No. 01  
ID 1016-05-62  
Revised Sheet 63  
January 8, 2019

**BEARING REHABILITATION PLAN**  
SEE "BEARING DETAILS" SHEET FOR DETAILS

- LEGEND**
- A REPLACE BEARING. NEW ANCHORS REQUIRED.
  - B BEARING MAINTENANCE B-29-39. NEW ANCHORS REQUIRED. SEE SPECIAL PROVISIONS AND "BEARING DETAILS" SHEET FOR DETAILS.
  - C CLEAN & PAINT BEARINGS
  - 1 INDICATES ORDER NUMBER
  - 2 INDICATES DIRECTION OF TRAFFIC

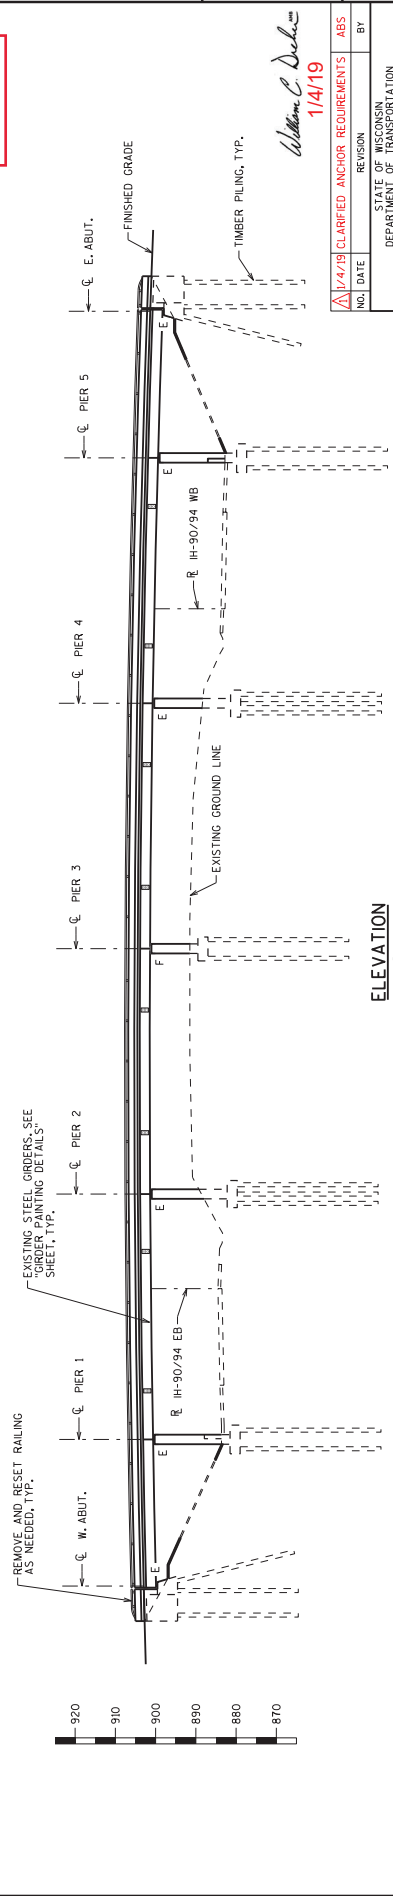

**ELEVATION**  
NORMAL TO R IH-90/94 WB  
LOOKING NORTH

|        |      |                               |     |
|--------|------|-------------------------------|-----|
| NO.    | DATE | REVISION                      | BY  |
| 1/4/19 |      | CLARIFIED ANCHOR REQUIREMENTS | ABS |

STATE OF WISCONSIN  
DEPARTMENT OF TRANSPORTATION  
STRUCTURES DESIGN SECTION

STRUCTURE B-29-39

DESIGNED BY: MJK  
CHECKED BY: ABS

SHEET 3  
63

*William C. Decker*  
1/4/19