



Wisconsin Department of Transportation

Division of Transportation Systems Development

Bureau of Project Development
4822 Madison Yards Way, 4th Floor South
Madison, WI 53705

Telephone: (608) 266-1631
Facsimile (FAX): (608) 266-8459

January 7, 2019

NOTICE TO ALL CONTRACTORS:

Proposal #12: 1060-52-70, WISC 2019 072
IH 894
84th St To National Avenue
IH 41
Milwaukee County

Letting of January 15, 2019

This is Addendum No. 02, which provides for the following:

Plan Sheets:

Revised Plan Sheets	
Plan Sheet	Plan Sheet Title (brief description of changes to sheet)
121	Vertical Arrow Label changed from 10FT to 20FT to correctly display vertical scale.
122	Vertical Arrow Label changed from 10FT to 20FT to correctly display vertical scale.

Plan Sheets

The following 8½ x 11-inch sheets are attached and made part of the plans for this proposal:
Revised: 121 and 122.

The responsibility for notifying potential subcontractors and suppliers of these changes remains with the prime contractor.

Sincerely,


Mike Coleman

Proposal Development Specialist
Proposal Management Section

END OF ADDENDUM

Addendum No. 02
 ID 1060-52-70
 Revised Sheet 121
 January 7, 2019

CROSS SECTIONS FOR INFORMATION ONLY
 UTILITIES TO BE VERIFIED IN THE FIELD
 CROSS SECTION STATIONING REFERS TO ROADWAY ALIGNMENTS
 NOISE WALL ALIGNMENT STATIONING NOT SHOWN

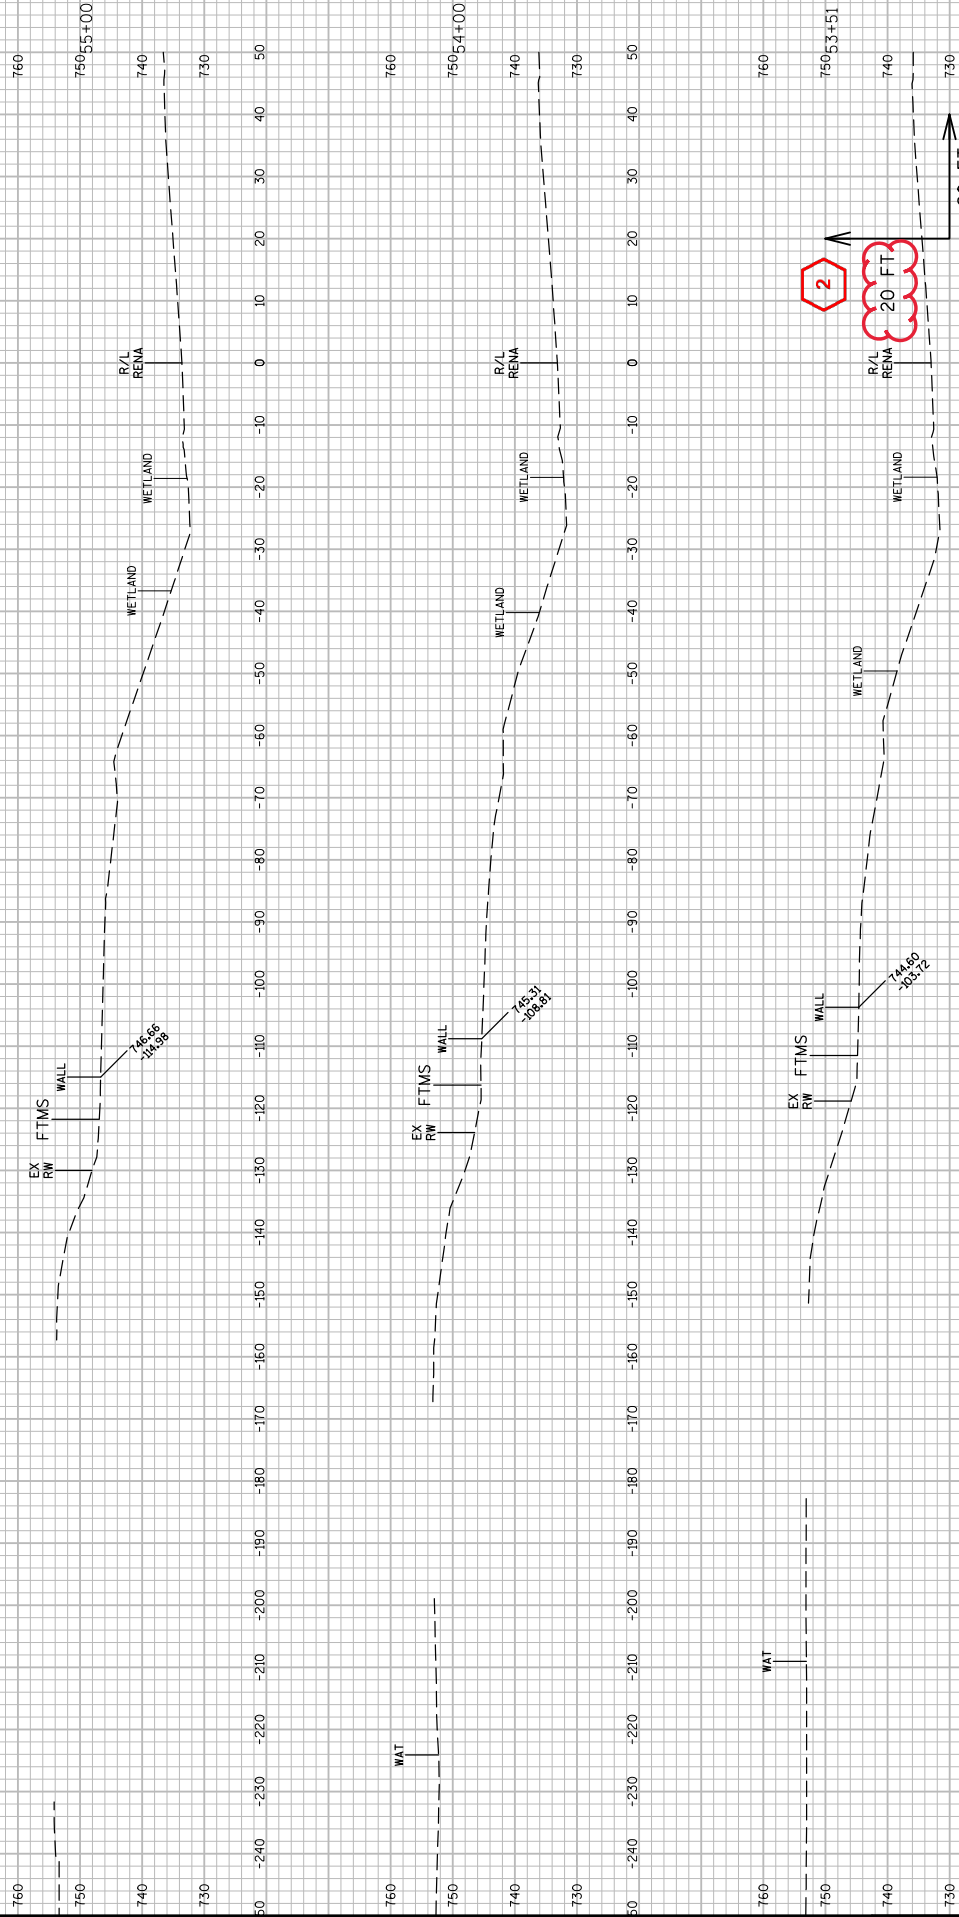


9

9

Addendum No. 02
 ID 1060-52-70
 Revised Sheet 122
 January 7, 2019

CROSS SECTIONS FOR INFORMATION ONLY
 UTILITIES TO BE VERIFIED IN THE FIELD
 CROSS SECTION STATIONING REFERS TO ROADWAY ALIGNMENTS
 NOISE WALL ALIGNMENT STATIONING NOT SHOWN

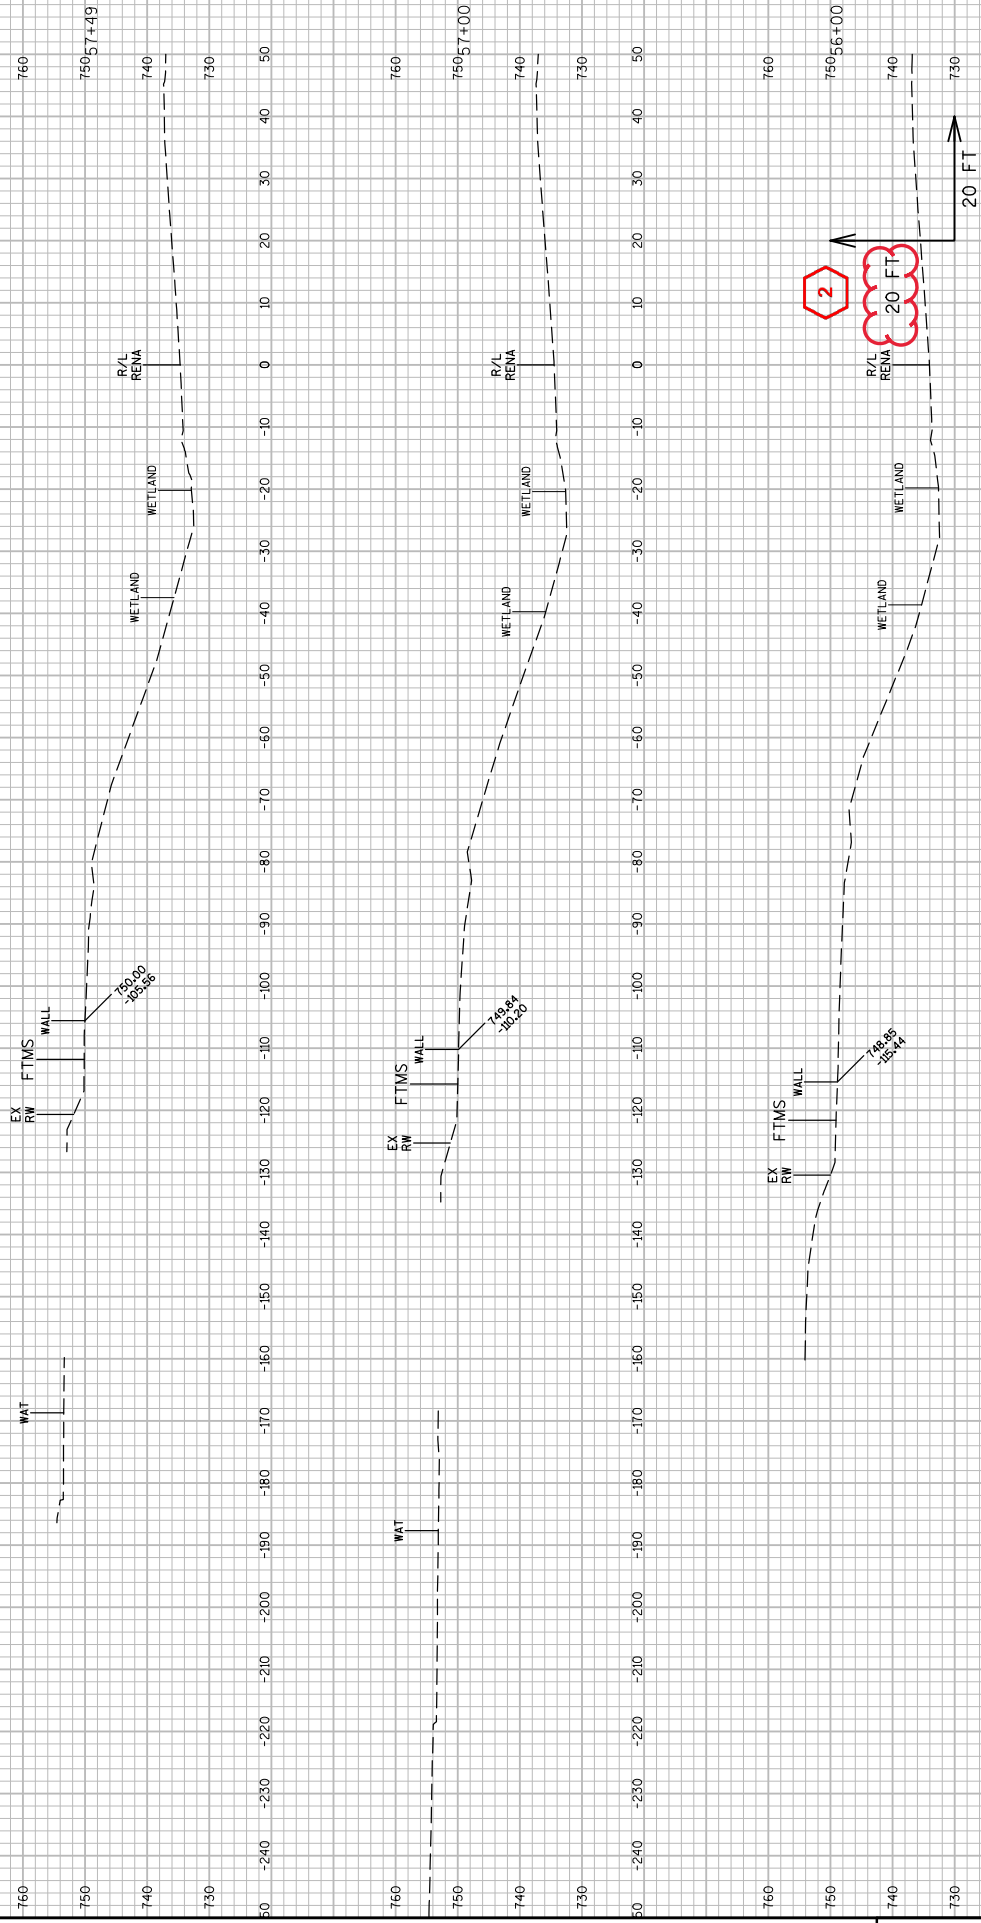

9

9

