



# Wisconsin Department of Transportation

## Division of Transportation Systems Development

Bureau of Project Development  
4822 Madison Yards Way, 4<sup>th</sup> Floor South  
Madison, WI 53705

May 2, 2019

Telephone: (608) 266-1631  
Facsimile (FAX): (608) 266-8459

### NOTICE TO ALL CONTRACTORS:

**Proposal #40: 6600-00-72, WISC 2019 311  
Mosinee to Elderon  
Andrys Ln – CTH J (N)  
STH 153  
Marathon County**

### Letting of May 14, 2019

This is Addendum No. 01, which provides for the following:

#### Special Provisions:

Revised Special Provisions	
Article No.	Description
4	Traffic

#### Schedule of Items:

Revised Bid Item Quantities					
Bid Item	Item Description	Unit	Old Quantity	Revised Quantity	Proposal Total
460.0105.S	HMA Percent Within Limits (PWL) Test Strip Volumetrics	EACH	2	-1	1
460.0110.S	HMA Percent Within Limits (PWL) Test Strip Density	EACH	2	-1	1

Added Bid Item Quantities					
Bid Item	Item Description	Unit	Old Quantity	Revised Quantity	Proposal Total
204.0115	Removing Asphaltic Surface Butt Joints	SY	0	244	244

**Plan Sheets:**

<b>Revised Plan Sheets</b>	
<b>Plan Sheet</b>	<b>Plan Sheet Title (brief description of changes to sheet)</b>
8	Modified side road detail to add Removing Asphaltic Surface Butt Joints concepts
31	Added table for Removing Asphaltic Surface Butt Joints
33	Modified HMA PWL Test Strip quantities

The responsibility for notifying potential subcontractors and suppliers of these changes remains with the prime contractor.

Sincerely,

*Mike Coleman*

Proposal Development Specialist  
Proposal Management Section

**ADDENDUM NO. 01**

**6600-00-72**

**May 2, 2019**

**Special Provisions**

**4. Traffic**

*Replace paragraph 4 with the following:*

All milled surfaces of mainline pavement must be paved with asphalt at the end of each working day. Milled surfaces extending from the CTH J (N) intersection may be exposed for a maximum of 72 hours, must allow for proper roadway drainage if left exposed, and must be ramped back to the existing pavement elevation at the milling terminus using materials approved by the engineer. The cost associated with placement and removal of the temporary milled surface transition ramp is incidental to the asphalt paving items. Other side roads on the project are not subject to these timing requirements.

**Schedule of Items**


Attached, dated May 2, 2019, are the revised Schedule of Items Pages 1 – 4.

**Plan Sheets**

The following 8½ x 11-inch sheets are attached and made part of the plans for this proposal:

Revised: 8, 31, 33


END OF ADDENDUM

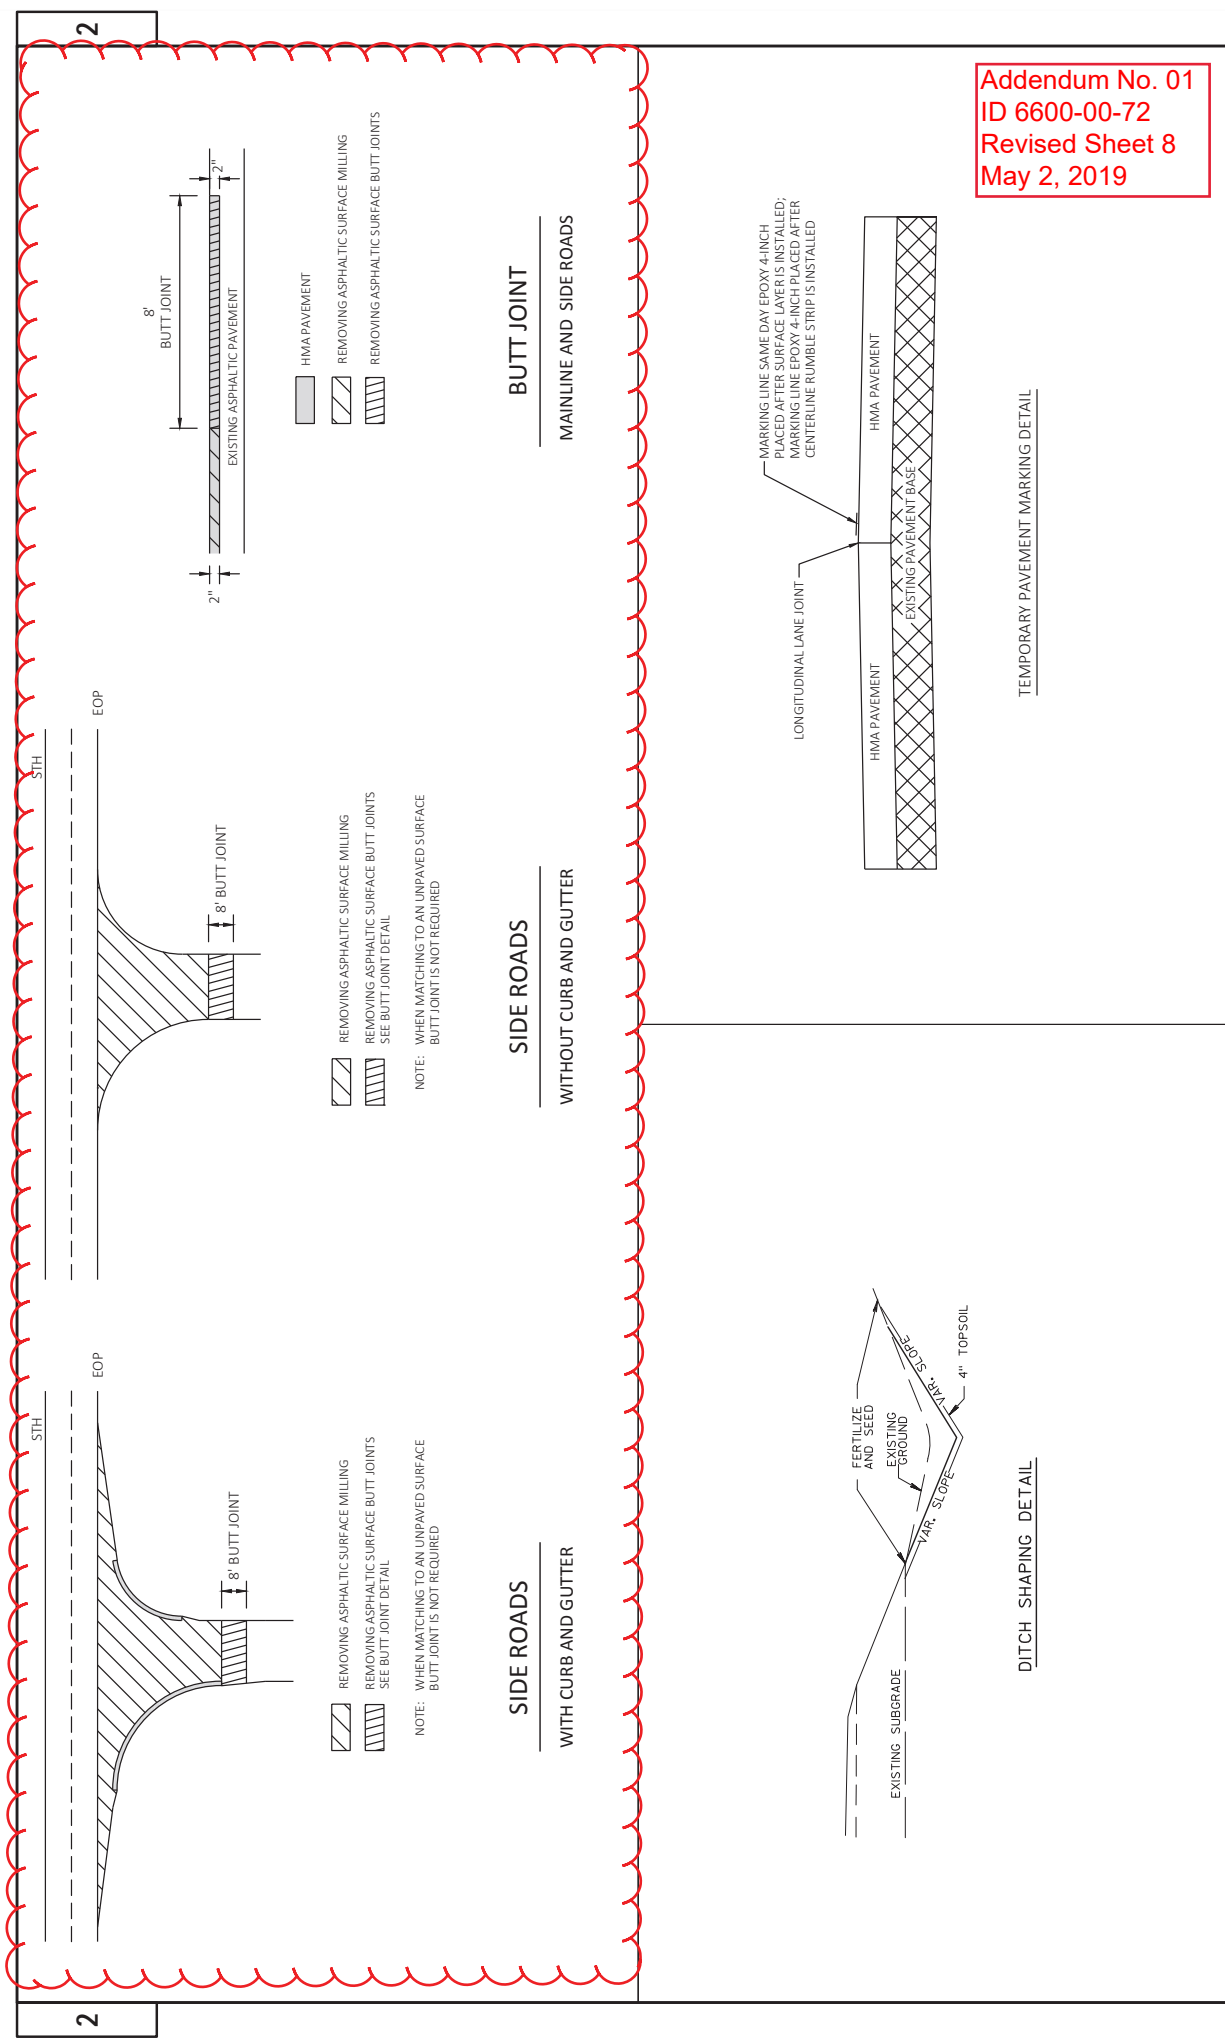

2

2


Addendum No. 01  
 ID 6600-00-72  
 Revised Sheet 8  
 May 2, 2019

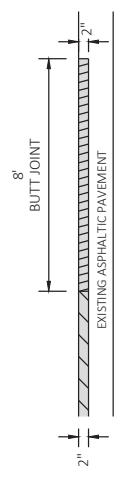

- HMA PAVEMENT
- REMOVING ASPHALTIC SURFACE MILLING
- REMOVING ASPHALTIC SURFACE BUTT JOINTS

**BUTT JOINT**

MAINLINE AND SIDE ROADS

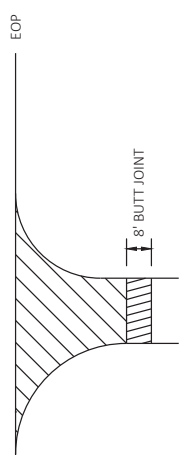


- REMOVING ASPHALTIC SURFACE MILLING
- REMOVING ASPHALTIC SURFACE BUTT JOINTS  
SEE BUTT JOINT DETAIL

NOTE: WHEN MATCHING TO AN UNPAVED SURFACE BUTT JOINTS IS NOT REQUIRED

**SIDE ROADS**

WITHOUT CURB AND GUTTER

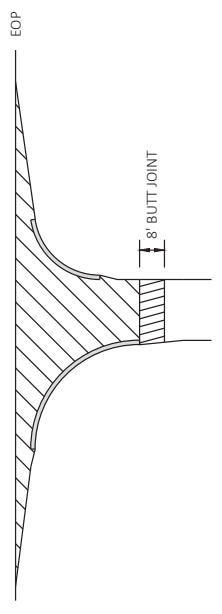


- REMOVING ASPHALTIC SURFACE MILLING
- REMOVING ASPHALTIC SURFACE BUTT JOINTS  
SEE BUTT JOINT DETAIL


NOTE: WHEN MATCHING TO AN UNPAVED SURFACE BUTT JOINT IS NOT REQUIRED

**SIDE ROADS**

WITH CURB AND GUTTER

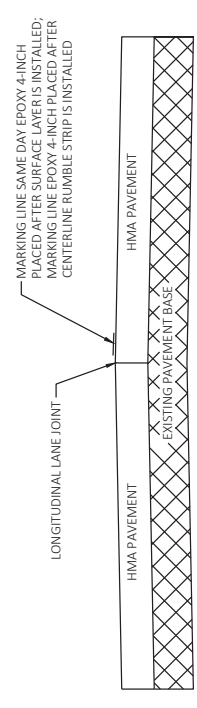

**TEMPORARY PAVEMENT MARKING DETAIL**

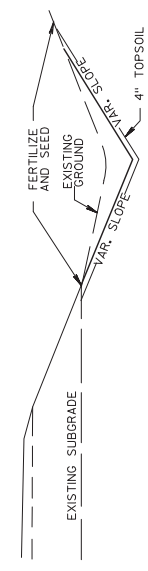

**DITCH SHAPING DETAIL**

PROJECT NO: 6600-00-72	COUNTY: MARATHON	CONSTRUCTION DETAILS	SHEET 8	E
FILE NAME: X:\PROJECTS\MARATHON\6600-00-03\STH 153\DESIGN\CD\SHEETS\PLAN\021001-CD.DWG	HWY: STH 153	FLOT BY: BRAD GROH	PLOT SCALE: #1/8"=1'	WIS007\CADDS SHEET 42
LAYOUT NAME: CONSTRUCTION DETAILS (1)	PLOT DATE: 5/2/2019 1:49 PM			

Addendum No. 01  
ID 6600-00-72  
Revised Sheet 31  
May 2, 2019

**REMOVING GUARDRAIL**

204. 0120 211. 0100 390. 0201 465. 0110  
REMOVING GUARDRAIL POSTS AND ASSEMBLY MOUNTED TO BOX CULVERT

STATION	STATION	STATION	STATION	LF	EACH	REMARKS
357+95	-	360+07	RT	212	6	
358+21	-	360+33	LT	212	6	
633+45	-	634+64	RT	119	--	
635+44	-	636+37	RT	93	--	
633+80	-	634+73	LT	93	--	
635+53	-	636+72	LT	119	--	
<b>TOTAL</b>				<b>848</b>	<b>12</b>	

**BASE AGGREGATE SUMMARY**

STATION	STATION	LOCATION	TON	TON	REMARKS
250+37	-	258+67	STH 153	32	
258+67	-	287+61	STH 153	113	
287+61	-	298+00	STH 153	40	
298+00	-	327+40	STH 153	114	
327+40	-	417+69	STH 153	351	
417+69	-	511+54	STH 153	365	
511+54	-	557+19	STH 153	178	
557+19	-	634+69	STH 153	301	
635+48	-	664+30	STH 153	112	
664+30	-	674+04	STH 153	38	
<b>TOTAL</b>				<b>2,145</b>	<b>30</b>

**PREPARING ROADWAY**

204. 0120 211. 0100 390. 0201 465. 0110  
REMOVING ASPHALTIC SURFACE PAVING (6600-00-72) AND ASPHALTIC PATCHING

STATION	STATION	LOCATION	SY	LS	TON	TON	REMARKS
250+37	-	STH 153	2,767	--	--	--	
258+67	-	STH 153	9,647	--	--	--	
287+61	-	STH 153	3,463	--	--	--	
298+00	-	STH 153	9,800	--	--	--	
327+40	-	STH 153	30,097	--	--	--	
417+69	-	STH 153	31,283	--	--	--	
511+54	-	STH 153	15,217	--	--	--	
557+19	-	STH 153	25,833	--	--	--	
635+48	-	STH 153	9,607	--	--	--	
664+30	-	STH 153	3,247	--	--	--	
257+67	-	ANDRYS LN INTERSECTION	340	--	--	--	STAGE 1
286+72	-	PEPLIN RD INTERSECTION	278	--	--	--	STAGE 1
326+33	-	MILE RD INTERSECTION	323	--	--	--	STAGE 2
415+29	-	PI ONEER RD INTERSECTION	1,425	--	--	--	STAGES 1&2
510+79	-	ZOGATA RD INTERSECTION	351	--	--	--	STAGE 2
663+43	-	DREWA RD INTERSECTION	325	--	--	--	STAGE 2
674+04	-	BUDNI CK RD CTH J INTERSECTION	2,482	--	--	--	STAGES 1&2
<b>TOTAL</b>			<b>146,484</b>	<b>1</b>	<b>100</b>	<b>100</b>	

**REMOVING ASPHALTIC SURFACE BUTT JOINTS**

LOCATION	SY	REMARKS
WESTERN PROJECT LIMITS	27	
ANDRYS LN INTERSECTION	22	
PEPLIN RD INTERSECTION	23	
MILE RD INTERSECTION	23	
PIONEER RD INTERSECTION	43	
ZOGATA RD INTERSECTION	20	
DREWA RD INTERSECTION	19	
CTH J INTERSECTION	67	
<b>TOTAL</b>		<b>244</b>

**CONCRETE REMOVAL SUMMARY**

STATION	STATION	LOCATION	LF	TON	REMARKS
415+98	-	417+70	LT	216	
418+04	-	418+55	LT	94	
416+82	-	417+27	RT	107	
417+70	-	418+22	RT	113	
<b>TOTAL</b>				<b>530</b>	

PROJECT NO: 6600-00-72

HWY: STH 153

COUNTY: MARATHON

MISCELLANEOUS QUANTITIES

SHEET: 31





Proposal Schedule of Items

Proposal ID: 20190514040 Project(s): 6600-00-72

Federal ID(s): WISC 2019311

SECTION: 0001 Contract Items

Alt Set ID: Alt Mbr ID:

Proposal Line Number	Item ID Description	Approximate Quantity and Units	Unit Price	Bid Amount
0002	204.0120 Removing Asphaltic Surface Milling	146,484.000 SY	_____.	_____.
0004	204.0150 Removing Curb & Gutter	530.000 LF	_____.	_____.
0006	204.0165 Removing Guardrail	848.000 LF	_____.	_____.
0008	206.2000 Excavation for Structures Culverts (structure) 01. B-37-0301	LS	LUMP SUM	_____.
0010	210.2500 Backfill Structure Type B	23.000 TON	_____.	_____.
0012	211.0100 Prepare Foundation for Asphaltic Paving (project) 01. 6600-00-72	LS	LUMP SUM	_____.
0014	213.0100 Finishing Roadway (project) 01. 6600-00-72	1.000 EACH	_____.	_____.
0016	305.0110 Base Aggregate Dense 3/4-Inch	2,145.000 TON	_____.	_____.
0018	305.0120 Base Aggregate Dense 1 1/4-Inch	30.000 TON	_____.	_____.
0020	390.0201 Base Patching Asphaltic	100.000 TON	_____.	_____.
0022	455.0605 Tack Coat	10,254.000 GAL	_____.	_____.
0024	460.0105.S HMA Percent Within Limits (PWL) Test Strip Volumetrics	1.000 EACH	_____.	_____.
0026	460.0110.S HMA Percent Within Limits (PWL) Test Strip Density	1.000 EACH	_____.	_____.
0028	460.2005 Incentive Density PWL HMA Pavement	12,410.000 DOL	1.00000	12,410.00
0030	460.2007 Incentive Density HMA Pavement Longitudinal Joints	33,840.000 DOL	1.00000	33,840.00



Proposal Schedule of Items

Proposal ID: 20190514040 Project(s): 6600-00-72

Federal ID(s): WISC 2019311

SECTION: 0001 Contract Items

Alt Set ID: Alt Mbr ID:

Proposal Line Number	Item ID Description	Approximate Quantity and Units	Unit Price	Bid Amount
0032	460.2010 Incentive Air Voids HMA Pavement	15,510.000 DOL	1.00000	15,510.00
0034	460.5224 HMA Pavement 4 LT 58-28 S	16,113.000 TON	_____	_____
0036	465.0110 Asphaltic Surface Patching	100.000 TON	_____	_____
0038	465.0475 Asphalt Centerline Rumble Strips 2-Lane Rural	39,978.000 LF	_____	_____
0040	601.0501 Concrete Curb & Gutter Integral 4-Inch Sloped 36-Inch	530.000 LF	_____	_____
0042	614.0010 Barrier System Grading Shaping Finishing	8.000 EACH	_____	_____
0044	614.2300 MGS Guardrail 3	713.000 LF	_____	_____
0046	614.2310 MGS Guardrail 3 HS	175.000 LF	_____	_____
0048	614.2500 MGS Thrie Beam Transition	75.000 LF	_____	_____
0050	614.2610 MGS Guardrail Terminal EAT	8.000 EACH	_____	_____
0052	614.8010 Anchor Post Assembly Top Mount	26.000 EACH	_____	_____
0054	618.0100 Maintenance And Repair of Haul Roads (project) 01. 6600-00-72	1.000 EACH	_____	_____
0056	619.1000 Mobilization	1.000 EACH	_____	_____
0058	624.0100 Water	21.000 MGAL	_____	_____
0060	625.0100 Topsoil	101.000 SY	_____	_____
0062	628.1504 Silt Fence	1,856.000 LF	_____	_____





Proposal Schedule of Items

Proposal ID: 20190514040 Project(s): 6600-00-72

Federal ID(s): WISC 2019311

SECTION: 0001 Contract Items

Alt Set ID: Alt Mbr ID:

Proposal Line Number	Item ID Description	Approximate Quantity and Units	Unit Price	Bid Amount
0064	628.1520 Silt Fence Maintenance	1,856.000 LF	_____.	_____.
0066	628.1905 Mobilizations Erosion Control	2.000 EACH	_____.	_____.
0068	628.1910 Mobilizations Emergency Erosion Control	2.000 EACH	_____.	_____.
0070	628.2006 Erosion Mat Urban Class I Type A	3,396.000 SY	_____.	_____.
0072	628.7504 Temporary Ditch Checks	80.000 LF	_____.	_____.
0074	629.0210 Fertilizer Type B	0.100 CWT	_____.	_____.
0076	630.0120 Seeding Mixture No. 20	3.000 LB	_____.	_____.
0078	638.2602 Removing Signs Type II	4.000 EACH	_____.	_____.
0080	642.5201 Field Office Type C	1.000 EACH	_____.	_____.
0082	643.0310.S Temporary Portable Rumble Strips	LS	LUMP SUM	_____.
0084	643.0900 Traffic Control Signs	1,640.000 DAY	_____.	_____.
0086	643.1000 Traffic Control Signs Fixed Message	36.000 SF	_____.	_____.
0088	643.5000 Traffic Control	1.000 EACH	_____.	_____.
0090	646.1020 Marking Line Epoxy 4-Inch	113,755.000 LF	_____.	_____.
0092	646.4520 Marking Line Same Day Epoxy 4-Inch	29,567.000 LF	_____.	_____.
0094	648.0100 Locating No-Passing Zones	8.090 MI	_____.	_____.



Proposal Schedule of Items

Proposal ID: 20190514040 Project(s): 6600-00-72

Federal ID(s): WISC 2019311

SECTION: 0001 Contract Items

Alt Set ID: Alt Mbr ID:

Proposal Line Number	Item ID Description	Approximate Quantity and Units	Unit Price	Bid Amount
0096	650.5500 Construction Staking Curb Gutter and Curb & Gutter	1,060.000 LF	_____.	_____.
0098	650.8000 Construction Staking Resurfacing Reference	42,367.000 LF	_____.	_____.
0100	650.9910 Construction Staking Supplemental Control (project) 01. 6600-00-72	LS	LUMP SUM	_____.
0102	690.0150 Sawing Asphalt	130.000 LF	_____.	_____.
0104	740.0440 Incentive IRI Ride	32,338.000 DOL	1.00000	32,338.00
0106	ASP.1T0A On-the-Job Training Apprentice at \$5.00/HR	600.000 HRS	5.00000	3,000.00
0108	ASP.1T0G On-the-Job Training Graduate at \$5.00/HR	1,200.000 HRS	5.00000	6,000.00
0110	SPV.0060 Special 01. Removing Guardrail Posts and Assembly Mounted to Box Culvert	12.000 EACH	_____.	_____.
0112	204.0115 Removing Asphaltic Surface Butt Joints	244.000 SY	_____.	_____.
<b>Section: 0001</b>			<b>Total:</b>	_____.
			<b>Total Bid:</b>	_____.