



Wisconsin Department of Transportation

Division of Transportation Systems Development

Bureau of Project Development
4822 Madison Yards Way, 4th Floor South
Madison, WI 53705

October 16, 2019

Telephone: (608) 266-1631
Facsimile (FAX): (608) 266-8459

NOTICE TO ALL CONTRACTORS:

Proposal #07: 5530-02-71, WISC 2019 678
Hillsboro – New Lisbon
Liberty Street to STH 82
STH 80
Juneau County

Letting of November 12, 2019

This is Addendum No. 01, which provides for the following:

Special Provisions:

Revised Special Provisions	
Article No.	Description
6	Utilities

Schedule of Items:

Added Bid Item Quantities					
Bid Item	Item Description	Unit	Old Quantity	Revised Quantity	Proposal Total
460.6223	HMA Pavement 3 MT 58-28 S	TON	0	6,025	6,025
460.6424	HMA Pavement 4 MT 58-28 H	TON	0	5,248	5,248

Deleted Bid Item Quantities					
Bid Item	Item Description	Unit	Old Quantity	Revised Quantity	Proposal Total
460.5223	HMA Pavement 3 LT 58-28 S	TON	6,025	-6,205	0
460.5424	HMA Pavement 4 LT 58-28 S	TON	5248	-5,248	0

Plan Sheets:

Revised Plan Sheets	
Plan Sheet	Plan Sheet Title (brief description of changes to sheet)
6	Finished Typical Section (HMA mix switched from LT to MT)
7	Finished Typical Section (HMA mix switched from LT to MT)
8	Finished Typical Section (HMA mix switched from LT to MT)
9	Finished Typical Section (HMA mix switched from LT to MT)
188	Miscellaneous Quantities (HMA mix switched from LT to MT)

The responsibility for notifying potential subcontractors and suppliers of these changes remains with the prime contractor.

Sincerely,

Mike Coleman

Proposal Development Specialist
Proposal Management Section

ADDENDUM NO. 01

5530-02-71

October 16, 2019

Special Provisions

6. Utilities

*Replace bullet points 48 and 49 under subsection titled **Overhead Facilities** under section titled **Elroy Municipal Electric & Water Utility – Electric** with the following:*

- Station 259+75 RT: Utility pole in this location will be moved east approximately 25' prior to construction.
- Station 259+80 LT: Utility pole in this location will be moved west approximately 25' prior to construction.


Schedule of Items

Attached, dated October 16, 2019, are the revised Schedule of Items Pages 1 – 13.

Plan Sheets


The following 8½ x 11-inch sheets are attached and made part of the plans for this proposal:
Revised: 6, 7, 8, 9, and 188.

END OF ADDENDUM

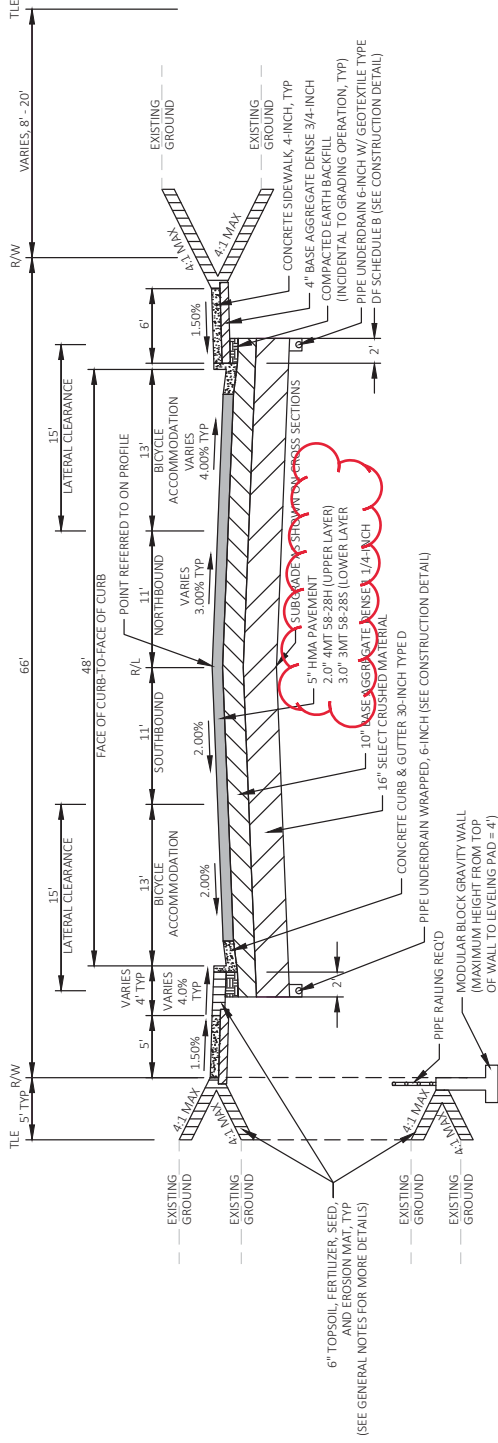


TYPICAL FINISHED SECTION
STA 221+00 TO STA 229+00

RETAINING WALL
STA 224+25 TO STA 226+39 LT

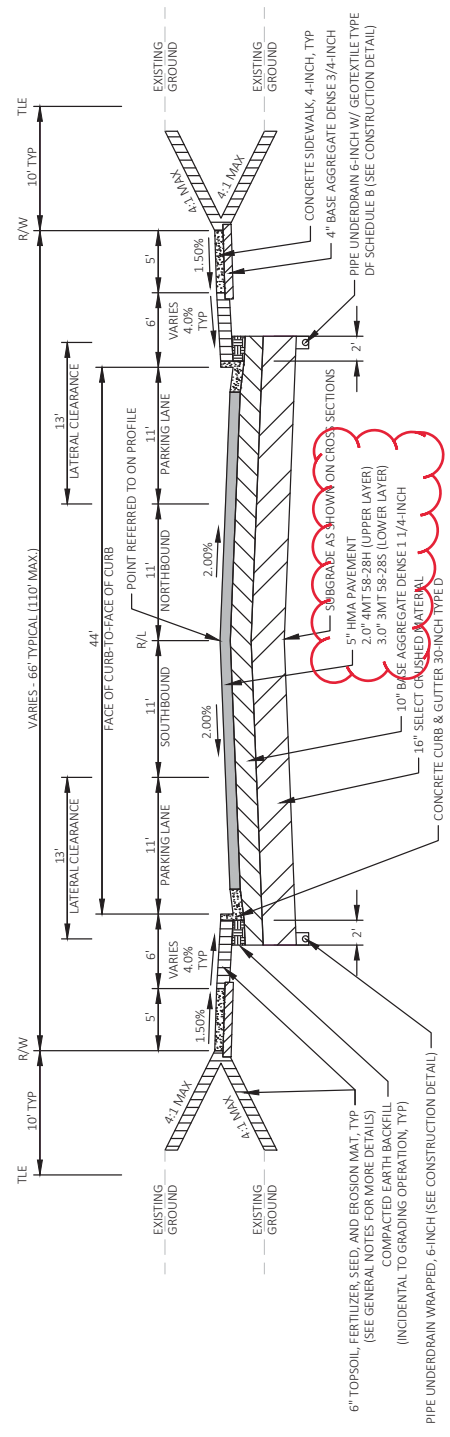


TYPICAL FINISHED SECTION
STA 229+00 TO STA 238+54
STA 239+54 TO STA 268+00

Addendum No. 01
ID 5530-02-71
Revised Sheet 6
October 16, 2019

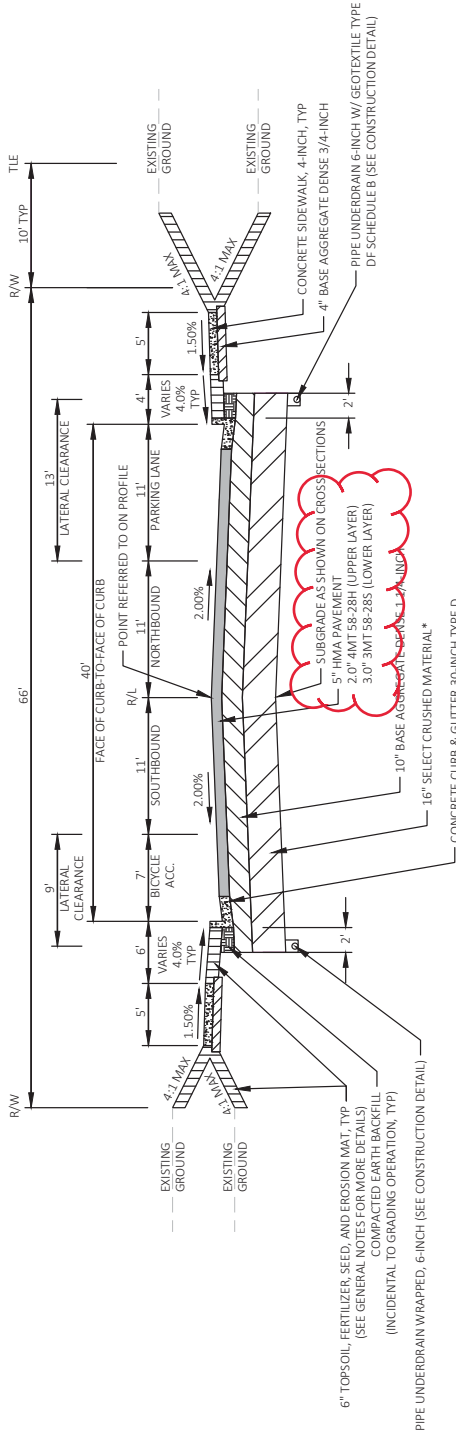

*EXTEND SELECT CRUSHED MATERIAL TO END OF RADIUS AT SIDEROADS

TYPICAL FINISHED SECTION
STA 268+00 TO STA 275+00

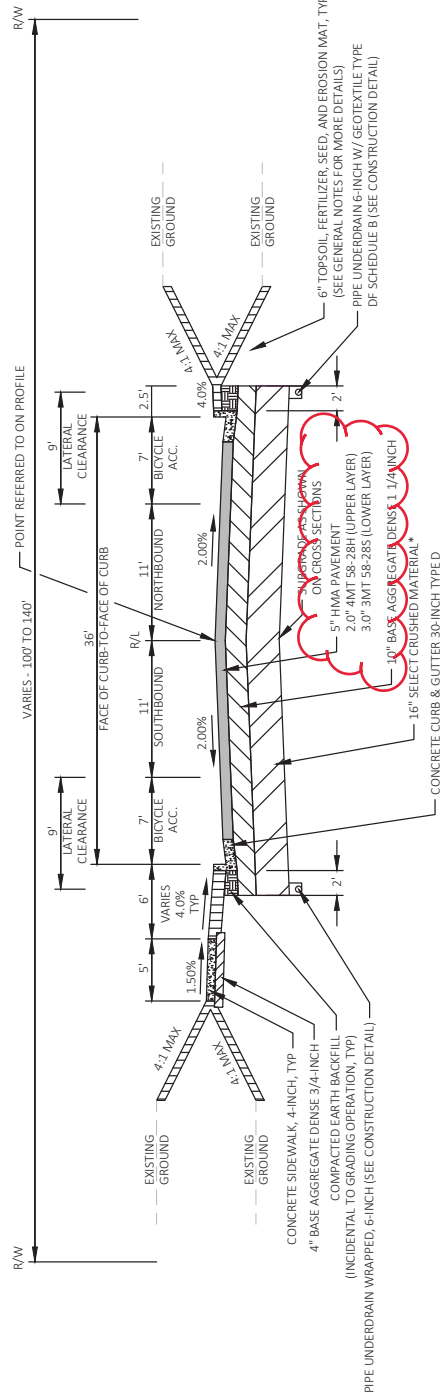


*EXTEND SELECT CRUSHED MATERIAL TO END OF RADIUS AT SIDEROADS


TYPICAL FINISHED SECTION
STA 275+00 TO STA 288+00

Addendum No. 01
ID 5530-02-71
Revised Sheet 7
October 16, 2019

Addendum No. 01
 ID 5530-02-71
 Revised Sheet 8
 October 16, 2019

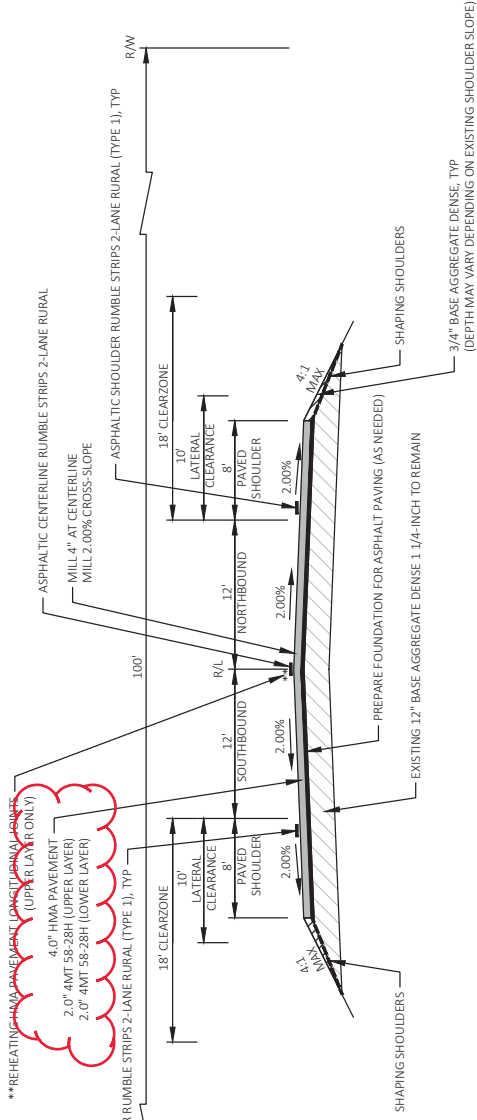

TYPICAL FINISHED SECTION
 STA 288+00 TO STA 300+40
 (RESURFACING)

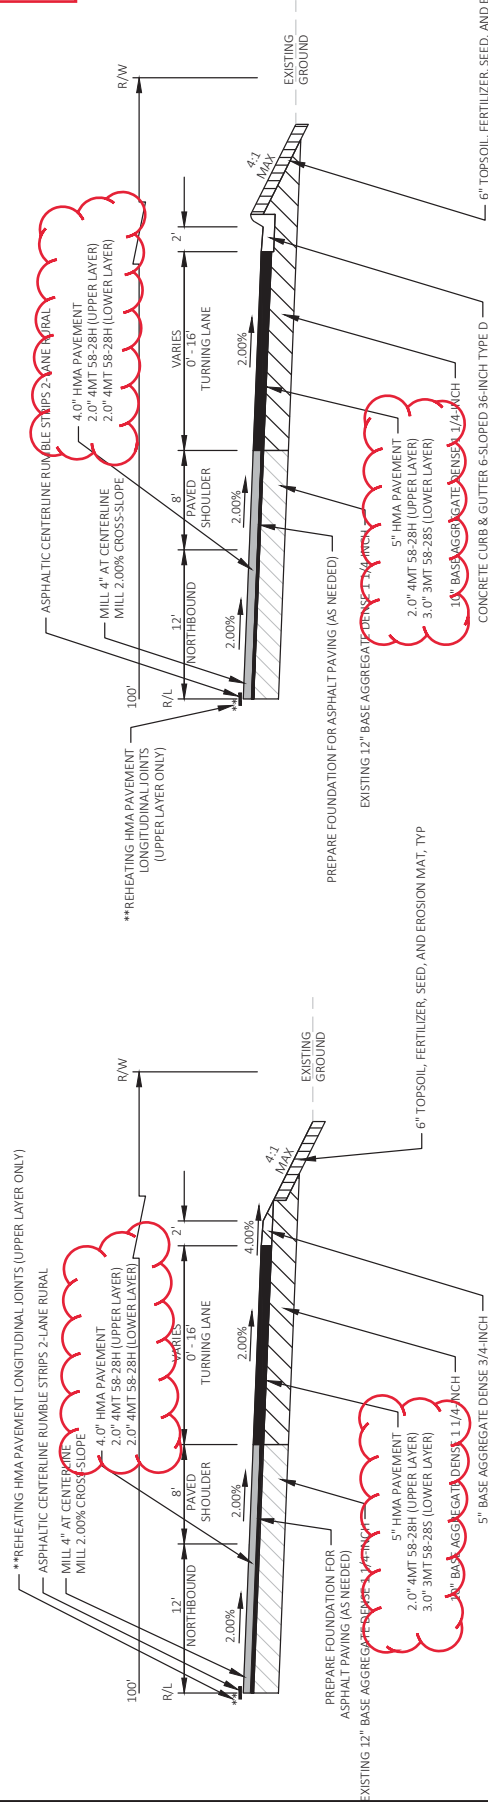

TYPICAL FINISHED SECTION
 STA 294+15 TO STA 294+19 RT (WIDENING)
 STA 296+65 TO STA 299+21 LT (WIDENING)

TYPICAL FINISHED SECTION
 STA 294+19 TO STA 295+20 RT
 (WIDENING)

PROJECT NO: 5530-02-71

HWY: STH 80

COUNTY: JUNEAU

TYPICAL SECTIONS - FINISHED

SHEET 8

E

FILE NAME: P:\PROJECTS_CURRENT\JUNEAU\W800T-SWR-LACROSSE\STH 80-ELROY\ACAD\SHEETS\PLAN\020301-TYPICAL SECTIONS\020301_T15.DWG


PLOT DATE: 10/15/2019 9:25 AM

PLOT BY: DEETER KAETTERHEIMY

PLOT SCALE: 1 IN=10 FT

W800T/CADSS SHEET 42

Addendum No. 01
 ID 5530-02-71
 Revised Sheet 9
 October 16, 2019

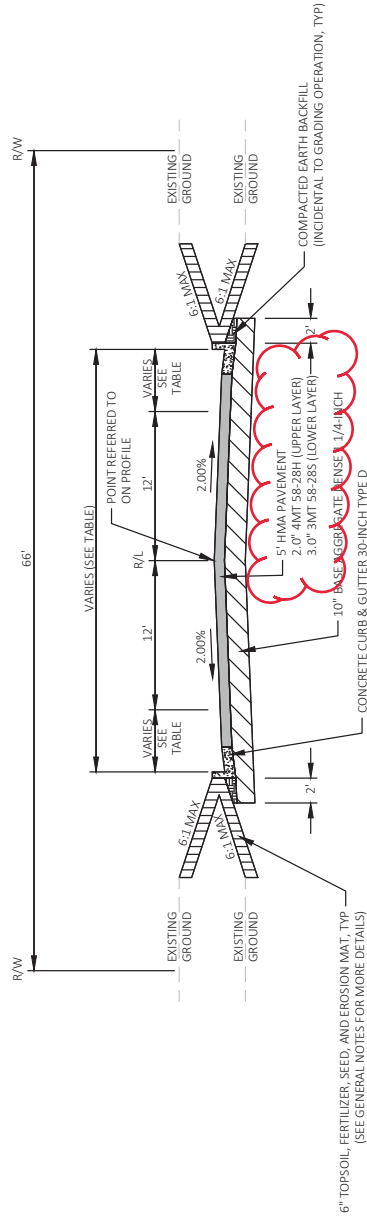

TYPICAL FINISHED SECTION

SIDE STREETS
 (LIBERTY ST / ACADEMY ST / CEDAR ST / STH 71 / MCLEAN ST / WISCONSIN ST / NORTH ST / ERICKSON ST / THOMPSON ST / KITTLESON ST / HUSTON ST / CRANDON ST / NORTH LIMITS RD / KIMBALL AVE)

SIDE STREET WIDTHS			
STREET	F/F WIDTH (FT)	SHOULDER WIDTH + 2' CURB PAN (FT)	
LIBERTY STREET	30	3	
ACADEMY STREET	30	3	
CEDAR STREET EAST	30	3	
STH 71	48	12	
CEDAR STREET WEST	34	5	
MCLEAN STREET	34	5	
WISCONSIN STREET	34	5	
NORTH STREET	24	2	
ERICKSON STREET	34	5	
THOMPSON STREET	36	6	
KITTLESON STREET	36	6	
HUSTON STREET	28	2	
CRANDON STREET EAST	40	8	
CRANDON STREET WEST	34	5	
NORTH LIMITS ROAD	34	5	
FRONTAGE ROAD SOUTH	54	15	
FRONTAGE ROAD NORTH	40	8	
KIMBALL AVENUE	40	8	

PROJECT NO: 5530-02-71	COUNTY: JUNEAU	TYPICAL SECTIONS - FINISHED	SHEET 9	E
------------------------	----------------	-----------------------------	---------	---

FILE NAME: P:\PROJECTS\CURRENT\JUNEAU\WISDOT\SWR\LAGOS\ESTH 80 - ELEV\CAD\WHEELES\PLAN\G0801-TYPICAL SECTIONS\0200_L15.DWG
 LAND DATE: 05
 PLOT DATE: 10/15/2019 8:10 AM
 PLOT BY: DEXTER KAETTERHENRY
 PLOT NAME: COUNTY: JUNEAU
 HWY: STH 80
 PROJECT NO: 5530-02-71
 COUNTY: JUNEAU
 TYPICAL SECTIONS - FINISHED
 SHEET 9
 E

ASPHALTIC SURFACE DRIVEWAYS AND FIELD ENTRANCES

STATION - STATION CATEGORY CODE 0010	LOCATION	TON	COMMENTS
520+62	LT	2	CEDAR ST.
233+74	LT	2	STH 80
240+09	RT	7	STH 80
241+32	RT	7	STH 80
241+50	LT	18	STH 80
242+49	RT	6	STH 80
243+62	RT	4	STH 80
245+01	LT	2	STH 80
245+56	RT	2	STH 80
251+57	RT	2	STH 80
253+30	RT	3	STH 80
254+92	LT	2	STH 80
256+18	LT	3	STH 80
258+12	LT	2	STH 80
261+01	RT	2	STH 80
265+72	LT	2	STH 80
266+67	LT	2	STH 80
269+25	RT	15	STH 80
271+50	RT	4	STH 80
TOTAL		87	

ASPHALTIC RUMBLE STRIPS

STATION - STATION CATEGORY CODE 0010	LOCATION	LF	COMMENTS
288+00 - 300+40	LT	656	SHOULDER
288+00 - 300+40	RT	495	RUMBLE STRIPS
288+00 - 300+40	CL	--	2-LANE RURAL
TOTAL		1,151	

TEMPORARY SHORING

STATION - STATION CATEGORY CODE 0010	LOCATION	SF	COMMENTS
223+75-226+95	LT	1,820	
TOTAL		1,820	

ASPHALTIC ITEMS

STATION - STATION CATEGORY CODE 0010	LOCATION	TON	COMMENTS
221+00 - 238+54	MAINLINE	1,040	460.4110 S REHEATING HMA PAVEMENT
239+54 - 260+00	MAINLINE	694	460.6424 HMA PAVEMENT
260+00 - 288+00	MAINLINE	1,243	460.6223 HMA PAVEMENT
288+00 - 300+40	MAINLINE RESURFACE	1,234	460.4110 S REHEATING HMA PAVEMENT
499+00 - 499+78	LIBERTY ST.	33	460.6424 HMA PAVEMENT
509+12 - 509+78	ACADEMY ST.	42	460.6223 HMA PAVEMENT
518+45 - 519+60	MAIN ST.	104	460.4110 S REHEATING HMA PAVEMENT
520+20 - 521+00	CEDAR ST.	41	460.6424 HMA PAVEMENT
530+20 - 530+69	MCLEAN ST.	21	460.6223 HMA PAVEMENT
538+84 - 539+80	WISCONSIN ST.	39	460.4110 S REHEATING HMA PAVEMENT
540+20 - 540+68	WISCONSIN ST.	31	460.6424 HMA PAVEMENT
550+18 - 550+73	NORTH ST.	17	460.6223 HMA PAVEMENT
559+08 - 559+80	ERICKSON ST.	30	460.4110 S REHEATING HMA PAVEMENT
560+20 - 560+52	ERICKSON ST.	25	460.6424 HMA PAVEMENT
569+47 - 569+60	THOMPSON ST.	25	460.6223 HMA PAVEMENT
580+20 - 580+52	RITTELSON ST.	16	460.4110 S REHEATING HMA PAVEMENT
589+13 - 589+80	HUSTON ST.	23	460.6424 HMA PAVEMENT
590+20 - 590+63	HUSTON ST.	16	460.6223 HMA PAVEMENT
599+18 - 599+82	CRANDON ST.	28	460.4110 S REHEATING HMA PAVEMENT
600+20 - 600+67	CRANDON ST.	31	460.6424 HMA PAVEMENT
608+93 - 609+72	NORTH LIMITS RD.	50	460.6223 HMA PAVEMENT
610+18 - 610+73	NORTH LIMITS RD.	24	460.4110 S REHEATING HMA PAVEMENT
278+65 RT	FRONTAGER RD.	30	460.6424 HMA PAVEMENT
619+14 - 619+84	KIMBALL AVE	46	460.6223 HMA PAVEMENT
286+75 RT	FRONTAGER RD.	24	460.4110 S REHEATING HMA PAVEMENT
291+15 - 297+51 RT	WIDENING/STH 82	146	460.6424 HMA PAVEMENT
294+71 - 299+21 LT	WIDENING/TILVAR AVE	55	460.6223 HMA PAVEMENT
221+00 - 228+50 RT	STAGE 1 WIDENING	140	460.4110 S REHEATING HMA PAVEMENT
275+00 - 289+60 LT	STAGE 3A WIDENING	527	460.6424 HMA PAVEMENT
PROJECT 5530-02-71		1,200	
CATEGORY 0010 SUBTOTAL		7,840	
CATEGORY 0030 SUBTOTAL		667	
TOTAL		8,507	

Addendum No. 01
ID 5530-02-71
Revised Sheet 188
October 16, 2019

CONCRETE COLLARS

STATION - STATION CATEGORY CODE 0010	LOCATION	EACH	COMMENTS
227+00	66.4' LT	1	EXISTING PIPE CONNECTION AT INL 4
249+35	52.7' LT	1	EXISTING PIPE CONNECTION AT INL 16B
TOTAL		2	

CLEANING CULVERT PIPES

STATION - STATION CATEGORY CODE 0010	LOCATION	EACH	COMMENTS
276+24	LT & RT	1	36" RCOP
TOTAL		1	



Proposal Schedule of Items

Proposal ID: 20191112007 Project(s): 5530-02-71

Federal ID(s): WISC 2019678

SECTION: 0001 Contract Items

Alt Set ID: Alt Mbr ID:

Proposal Line Number	Item ID Description	Approximate Quantity and Units	Unit Price	Bid Amount
0002	201.0120 Clearing	365.000 ID	_____.	_____.
0004	201.0220 Grubbing	413.000 ID	_____.	_____.
0006	203.0100 Removing Small Pipe Culverts	3.000 EACH	_____.	_____.
0008	204.0100 Removing Pavement	1,458.000 SY	_____.	_____.
0010	204.0115 Removing Asphaltic Surface Butt Joints	222.000 SY	_____.	_____.
0012	204.0120 Removing Asphaltic Surface Milling	5,511.000 SY	_____.	_____.
0014	204.0150 Removing Curb & Gutter	12,800.000 LF	_____.	_____.
0016	204.0155 Removing Concrete Sidewalk	4,825.000 SY	_____.	_____.
0018	204.0170 Removing Fence	21.000 LF	_____.	_____.
0020	204.0210 Removing Manholes	19.000 EACH	_____.	_____.
0022	204.0215 Removing Catch Basins	51.000 EACH	_____.	_____.
0024	204.0245 Removing Storm Sewer (size) 01. 12-Inch	203.000 LF	_____.	_____.
0026	204.0245 Removing Storm Sewer (size) 02. 15-Inch	1,446.000 LF	_____.	_____.
0028	204.0245 Removing Storm Sewer (size) 03. 18-Inch	258.000 LF	_____.	_____.
0030	204.0245 Removing Storm Sewer (size) 04. 21-Inch	339.000 LF	_____.	_____.



Proposal Schedule of Items

Proposal ID: 20191112007 Project(s): 5530-02-71

Federal ID(s): WISC 2019678

SECTION: 0001 Contract Items

Alt Set ID: Alt Mbr ID:

Proposal Line Number	Item ID Description	Approximate Quantity and Units	Unit Price	Bid Amount
0032	204.0245 Removing Storm Sewer (size) 05. 24-Inch	896.000 LF	_____.	_____.
0034	204.0245 Removing Storm Sewer (size) 06. 30-Inch	2,425.000 LF	_____.	_____.
0036	204.9090.S Removing (item description) 01. Removing Retaining Wall	348.000 LF	_____.	_____.
0038	205.0100 Excavation Common	34,779.000 CY	_____.	_____.
0040	211.0100 Prepare Foundation for Asphaltic Paving (project) 01. 5530-02-71	LS	LUMP SUM	_____.
0042	211.0500 Prepare Foundation for Base Aggregate	67.000 STA	_____.	_____.
0044	213.0100 Finishing Roadway (project) 01. 5530-02-71	1.000 EACH	_____.	_____.
0046	305.0110 Base Aggregate Dense 3/4-Inch	4,288.000 TON	_____.	_____.
0048	305.0120 Base Aggregate Dense 1 1/4-Inch	28,318.000 TON	_____.	_____.
0050	305.0500 Shaping Shoulders	18.000 STA	_____.	_____.
0052	312.0110 Select Crushed Material	32,425.000 TON	_____.	_____.
0054	415.0080 Concrete Pavement 8-Inch	60.000 SY	_____.	_____.
0056	415.0410 Concrete Pavement Approach Slab	74.000 SY	_____.	_____.
0058	416.0160 Concrete Driveway 6-Inch	1,856.000 SY	_____.	_____.
0060	450.4000 HMA Cold Weather Paving	1,200.000 TON	_____.	_____.



Proposal Schedule of Items

Proposal ID: 20191112007 Project(s): 5530-02-71

Federal ID(s): WISC 2019678

SECTION: 0001 Contract Items

Alt Set ID: Alt Mbr ID:

Proposal Line Number	Item ID Description	Approximate Quantity and Units	Unit Price	Bid Amount
0062	455.0605 Tack Coat	3,281.000 GAL	_____.	_____.
0064	460.2000 Incentive Density HMA Pavement	7,220.000 DOL	1.00000	7,220.00
0066	460.4110.S Reheating HMA Pavement Longitudinal Joints	7,840.000 LF	_____.	_____.
0072	465.0120 Asphaltic Surface Driveways and Field Entrances	87.000 TON	_____.	_____.
0074	465.0125 Asphaltic Surface Temporary	667.000 TON	_____.	_____.
0076	465.0315 Asphaltic Flumes	92.000 SY	_____.	_____.
0078	465.0425 Asphaltic Shoulder Rumble Strips 2-Lane Rural	1,151.000 LF	_____.	_____.
0080	465.0475 Asphalt Centerline Rumble Strips 2-Lane Rural	763.000 LF	_____.	_____.
0082	511.1100 Temporary Shoring	1,820.000 SF	_____.	_____.
0084	520.1015 Apron Endwalls for Culvert Pipe 15-Inch	4.000 EACH	_____.	_____.
0086	520.1024 Apron Endwalls for Culvert Pipe 24-Inch	5.000 EACH	_____.	_____.
0088	520.1030 Apron Endwalls for Culvert Pipe 30-Inch	1.000 EACH	_____.	_____.
0090	520.1036 Apron Endwalls for Culvert Pipe 36-Inch	5.000 EACH	_____.	_____.
0092	520.3415 Culvert Pipe Class III-A Non-metal 15-Inch	60.000 LF	_____.	_____.
0094	520.3424 Culvert Pipe Class III-A Non-metal 24-Inch	146.000 LF	_____.	_____.



Proposal Schedule of Items

Proposal ID: 20191112007 Project(s): 5530-02-71

Federal ID(s): WISC 2019678

SECTION: 0001 Contract Items

Alt Set ID: Alt Mbr ID:

Proposal Line Number	Item ID Description	Approximate Quantity and Units	Unit Price	Bid Amount
0096	520.3436 Culvert Pipe Class III-A Non-metal 36-Inch	188.000 LF	_____.	_____.
0098	520.8000 Concrete Collars for Pipe	2.000 EACH	_____.	_____.
0100	520.8700 Cleaning Culvert Pipes	1.000 EACH	_____.	_____.
0102	601.0407 Concrete Curb & Gutter 18-Inch Type D	109.000 LF	_____.	_____.
0104	601.0409 Concrete Curb & Gutter 30-Inch Type A	60.000 LF	_____.	_____.
0106	601.0411 Concrete Curb & Gutter 30-Inch Type D	13,936.000 LF	_____.	_____.
0108	601.0557 Concrete Curb & Gutter 6-Inch Sloped 36-Inch Type D	430.000 LF	_____.	_____.
0110	601.0600 Concrete Curb Pedestrian	510.000 LF	_____.	_____.
0112	602.0405 Concrete Sidewalk 4-Inch	53,388.000 SF	_____.	_____.
0114	602.0415 Concrete Sidewalk 6-Inch	3,771.000 SF	_____.	_____.
0116	602.0515 Curb Ramp Detectable Warning Field Natural Patina	794.000 SF	_____.	_____.
0118	602.0615 Curb Ramp Detectable Warning Field Radial Natural Patina	61.000 SF	_____.	_____.
0120	602.1500 Concrete Steps	89.000 SF	_____.	_____.
0122	606.0200 Riprap Medium	29.000 CY	_____.	_____.
0124	606.0300 Riprap Heavy	52.000 CY	_____.	_____.



Proposal Schedule of Items

Proposal ID: 20191112007 Project(s): 5530-02-71

Federal ID(s): WISC 2019678

SECTION: 0001 Contract Items

Alt Set ID: Alt Mbr ID:

Proposal Line Number	Item ID Description	Approximate Quantity and Units	Unit Price	Bid Amount
0126	608.0415 Storm Sewer Pipe Reinforced Concrete Class IV 15-Inch	100.000 LF	_____.	_____.
0128	608.0418 Storm Sewer Pipe Reinforced Concrete Class IV 18-Inch	40.000 LF	_____.	_____.
0130	608.0424 Storm Sewer Pipe Reinforced Concrete Class IV 24-Inch	1,663.000 LF	_____.	_____.
0132	608.0430 Storm Sewer Pipe Reinforced Concrete Class IV 30-Inch	909.000 LF	_____.	_____.
0134	608.0436 Storm Sewer Pipe Reinforced Concrete Class IV 36-Inch	497.000 LF	_____.	_____.
0136	608.3615 Storm Sewer Pipe Class III-B 15-Inch	2,313.000 LF	_____.	_____.
0138	608.3618 Storm Sewer Pipe Class III-B 18-Inch	80.000 LF	_____.	_____.
0140	608.3624 Storm Sewer Pipe Class III-B 24-Inch	962.000 LF	_____.	_____.
0142	608.3627 Storm Sewer Pipe Class III-B 27-Inch	33.000 LF	_____.	_____.
0144	608.3630 Storm Sewer Pipe Class III-B 30-Inch	797.000 LF	_____.	_____.
0146	608.3636 Storm Sewer Pipe Class III-B 36-Inch	280.000 LF	_____.	_____.
0148	611.0530 Manhole Covers Type J	22.000 EACH	_____.	_____.
0150	611.0624 Inlet Covers Type H	65.000 EACH	_____.	_____.
0152	611.0639 Inlet Covers Type H-S	8.000 EACH	_____.	_____.
0154	611.0642 Inlet Covers Type MS	3.000 EACH	_____.	_____.



Proposal Schedule of Items

Proposal ID: 20191112007 Project(s): 5530-02-71

Federal ID(s): WISC 2019678

SECTION: 0001 Contract Items

Alt Set ID: Alt Mbr ID:

Proposal Line Number	Item ID Description	Approximate Quantity and Units	Unit Price	Bid Amount
0156	611.1230 Catch Basins 2x3-FT	58.000 EACH	_____.	_____.
0158	611.2004 Manholes 4-FT Diameter	8.000 EACH	_____.	_____.
0160	611.2005 Manholes 5-FT Diameter	12.000 EACH	_____.	_____.
0162	611.2006 Manholes 6-FT Diameter	3.000 EACH	_____.	_____.
0164	611.3004 Inlets 4-FT Diameter	15.000 EACH	_____.	_____.
0166	611.3230 Inlets 2x3-FT	3.000 EACH	_____.	_____.
0168	611.3901 Inlets Median 1 Grate	3.000 EACH	_____.	_____.
0170	611.8110 Adjusting Manhole Covers	21.000 EACH	_____.	_____.
0172	611.9800.S Pipe Grates	2.000 EACH	_____.	_____.
0174	612.0106 Pipe Underdrain 6-Inch	7,804.000 LF	_____.	_____.
0176	618.0100 Maintenance And Repair of Haul Roads (project) 01. 5530-02-71	1.000 EACH	_____.	_____.
0178	619.1000 Mobilization	1.000 EACH	_____.	_____.
0180	620.0300 Concrete Median Sloped Nose	20.000 SF	_____.	_____.
0182	624.0100 Water	460.000 MGAL	_____.	_____.
0184	625.0100 Topsoil	17,758.000 SY	_____.	_____.
0186	627.0200 Mulching	3,641.000 SY	_____.	_____.



Proposal Schedule of Items

Proposal ID: 20191112007 Project(s): 5530-02-71

Federal ID(s): WISC 2019678

SECTION: 0001 Contract Items

Alt Set ID: Alt Mbr ID:

Proposal Line Number	Item ID Description	Approximate Quantity and Units	Unit Price	Bid Amount
0188	628.1504 Silt Fence	2,213.000 LF	_____.	_____.
0190	628.1520 Silt Fence Maintenance	2,213.000 LF	_____.	_____.
0192	628.1905 Mobilizations Erosion Control	14.000 EACH	_____.	_____.
0194	628.1910 Mobilizations Emergency Erosion Control	7.000 EACH	_____.	_____.
0196	628.2004 Erosion Mat Class I Type B	3,052.000 SY	_____.	_____.
0198	628.2008 Erosion Mat Urban Class I Type B	11,065.000 SY	_____.	_____.
0200	628.7005 Inlet Protection Type A	97.000 EACH	_____.	_____.
0202	628.7010 Inlet Protection Type B	1.000 EACH	_____.	_____.
0204	628.7015 Inlet Protection Type C	73.000 EACH	_____.	_____.
0206	628.7504 Temporary Ditch Checks	180.000 LF	_____.	_____.
0208	628.7555 Culvert Pipe Checks	5.000 EACH	_____.	_____.
0210	628.7560 Tracking Pads	2.000 EACH	_____.	_____.
0212	628.7570 Rock Bags	76.000 EACH	_____.	_____.
0214	629.0210 Fertilizer Type B	3.380 CWT	_____.	_____.
0216	630.0130 Seeding Mixture No. 30	121.000 LB	_____.	_____.
0218	630.0140 Seeding Mixture No. 40	199.000 LB	_____.	_____.
0220	630.0200 Seeding Temporary	60.000 LB	_____.	_____.



Proposal Schedule of Items

Proposal ID: 20191112007 Project(s): 5530-02-71

Federal ID(s): WISC 2019678

SECTION: 0001 Contract Items

Alt Set ID: Alt Mbr ID:

Proposal Line Number	Item ID Description	Approximate Quantity and Units	Unit Price	Bid Amount
0222	633.5200 Markers Culvert End	10.000 EACH	_____.	_____.
0224	634.0612 Posts Wood 4x6-Inch X 12-FT	1.000 EACH	_____.	_____.
0226	634.0614 Posts Wood 4x6-Inch X 14-FT	61.000 EACH	_____.	_____.
0228	634.0616 Posts Wood 4x6-Inch X 16-FT	28.000 EACH	_____.	_____.
0230	634.0618 Posts Wood 4x6-Inch X 18-FT	11.000 EACH	_____.	_____.
0232	638.2102 Moving Signs Type II	8.000 EACH	_____.	_____.
0234	638.2602 Removing Signs Type II	86.000 EACH	_____.	_____.
0236	638.3000 Removing Small Sign Supports	93.000 EACH	_____.	_____.
0238	638.3620 Erecting State Owned Signs Type II	103.000 EACH	_____.	_____.
0240	642.5201 Field Office Type C	1.000 EACH	_____.	_____.
0242	643.0300 Traffic Control Drums	13,979.000 DAY	_____.	_____.
0244	643.0310.S Temporary Portable Rumble Strips	LS	LUMP SUM	_____.
0246	643.0420 Traffic Control Barricades Type III	5,964.000 DAY	_____.	_____.
0248	643.0705 Traffic Control Warning Lights Type A	8,107.000 DAY	_____.	_____.
0250	643.0715 Traffic Control Warning Lights Type C	5,574.000 DAY	_____.	_____.
0252	643.0900 Traffic Control Signs	25,863.000 DAY	_____.	_____.
0254	643.0920 Traffic Control Covering Signs Type II	6.000 EACH	_____.	_____.



Proposal Schedule of Items

Proposal ID: 20191112007 Project(s): 5530-02-71

Federal ID(s): WISC 2019678

SECTION: 0001 Contract Items

Alt Set ID: Alt Mbr ID:

Proposal Line Number	Item ID Description	Approximate Quantity and Units	Unit Price	Bid Amount
0256	643.1050 Traffic Control Signs PCMS	28.000 DAY	_____.	_____.
0258	643.1070 Traffic Control Cones 42-Inch	5,925.000 DAY	_____.	_____.
0260	643.5000 Traffic Control	1.000 EACH	_____.	_____.
0262	644.1410.S Temporary Pedestrian Surface Asphalt	1,100.000 SF	_____.	_____.
0264	644.1420.S Temporary Pedestrian Surface Plywood	1,100.000 SF	_____.	_____.
0266	644.1430.S Temporary Pedestrian Surface Plate	1,100.000 SF	_____.	_____.
0268	644.1601.S Temporary Curb Ramp	46.000 EACH	_____.	_____.
0270	645.0111 Geotextile Type DF Schedule A	90.000 SY	_____.	_____.
0272	645.0112 Geotextile Type DF Schedule B	4,334.000 SY	_____.	_____.
0274	645.0120 Geotextile Type HR	139.000 SY	_____.	_____.
0276	646.1020 Marking Line Epoxy 4-Inch	25,518.000 LF	_____.	_____.
0278	646.1040 Marking Line Grooved Wet Ref Epoxy 4-Inch	2,221.000 LF	_____.	_____.
0280	646.3020 Marking Line Epoxy 8-Inch	219.000 LF	_____.	_____.
0282	646.3040 Marking Line Grooved Wet Ref Epoxy 8-Inch	200.000 LF	_____.	_____.
0284	646.4520 Marking Line Same Day Epoxy 4-Inch	2,340.000 LF	_____.	_____.
0286	646.5020 Marking Arrow Epoxy	4.000 EACH	_____.	_____.



Proposal Schedule of Items

Proposal ID: 20191112007 Project(s): 5530-02-71

Federal ID(s): WISC 2019678

SECTION: 0001 Contract Items

Alt Set ID: Alt Mbr ID:

Proposal Line Number	Item ID Description	Approximate Quantity and Units	Unit Price	Bid Amount
0288	646.5120 Marking Word Epoxy	1.000 EACH	_____.	_____.
0290	646.6120 Marking Stop Line Epoxy 18-Inch	71.000 LF	_____.	_____.
0292	646.7120 Marking Diagonal Epoxy 12-Inch	409.000 LF	_____.	_____.
0294	646.7420 Marking Crosswalk Epoxy Transverse Line 6-Inch	2,664.000 LF	_____.	_____.
0296	646.7520 Marking Crosswalk Epoxy Ladder Pattern 24-Inch	234.000 LF	_____.	_____.
0298	646.8120 Marking Curb Epoxy	30.000 LF	_____.	_____.
0300	646.9000 Marking Removal Line 4-Inch	1,900.000 LF	_____.	_____.
0302	649.0105 Temporary Marking Line Paint 4-Inch	11,960.000 LF	_____.	_____.
0304	649.0150 Temporary Marking Line Removable Tape 4-Inch	8,280.000 LF	_____.	_____.
0306	650.4000 Construction Staking Storm Sewer	107.000 EACH	_____.	_____.
0308	650.4500 Construction Staking Subgrade	7,686.000 LF	_____.	_____.
0310	650.5000 Construction Staking Base	7,686.000 LF	_____.	_____.
0312	650.5500 Construction Staking Curb Gutter and Curb & Gutter	14,475.000 LF	_____.	_____.
0314	650.6000 Construction Staking Pipe Culverts	5.000 EACH	_____.	_____.
0316	650.8000 Construction Staking Resurfacing Reference	1,240.000 LF	_____.	_____.



Proposal Schedule of Items

Proposal ID: 20191112007 Project(s): 5530-02-71

Federal ID(s): WISC 2019678

SECTION: 0001 Contract Items

Alt Set ID: Alt Mbr ID:

Proposal Line Number	Item ID Description	Approximate Quantity and Units	Unit Price	Bid Amount
0318	650.9000 Construction Staking Curb Ramps	74.000 EACH	_____.	_____.
0320	650.9910 Construction Staking Supplemental Control (project) 01. 5530-02-71	LS	LUMP SUM	_____.
0322	650.9920 Construction Staking Slope Stakes	7,686.000 LF	_____.	_____.
0324	690.0150 Sawing Asphalt	4,783.000 LF	_____.	_____.
0326	690.0250 Sawing Concrete	857.000 LF	_____.	_____.
0328	715.0415 Incentive Strength Concrete Pavement	500.000 DOL	1.00000	500.00
0330	740.0440 Incentive IRI Ride	2,970.000 DOL	1.00000	2,970.00
0332	ASP.1T0A On-the-Job Training Apprentice at \$5.00/HR	1,500.000 HRS	5.00000	7,500.00
0334	ASP.1T0G On-the-Job Training Graduate at \$5.00/HR	1,000.000 HRS	5.00000	5,000.00
0336	SPV.0030 Special 01. Fertilizer for Lawn Type Turf	6.880 CWT	_____.	_____.
0338	SPV.0060 Special 01. Temporary Connection to Storm Sewer Structure	2.000 EACH	_____.	_____.
0340	SPV.0060 Special 02. Adjusting Water Valves Box	16.000 EACH	_____.	_____.
0342	SPV.0060 Special 03. Bench	2.000 EACH	_____.	_____.
0344	SPV.0060 Special 04. Planter	6.000 EACH	_____.	_____.
0346	SPV.0090 Special 01. Concrete Curb and Gutter Cure and Seal Treatment	14,475.000 LF	_____.	_____.



Proposal Schedule of Items

Proposal ID: 20191112007 Project(s): 5530-02-71

Federal ID(s): WISC 2019678

SECTION: 0001 Contract Items

Alt Set ID: Alt Mbr ID:

Proposal Line Number	Item ID Description	Approximate Quantity and Units	Unit Price	Bid Amount
0348	SPV.0090 Special 02. Temporary Storm Sewer Pipe	40.000 LF	_____.	_____.
0350	SPV.0090 Special 03. Storm Sewer Pipe PVC 4-Inch	6.000 LF	_____.	_____.
0352	SPV.0090 Special 04. Fence Chain Link Polymer-Coated 4-Ft	270.000 LF	_____.	_____.
0354	SPV.0090 Special 06. Sanitary Sewer Service and Reconnection	200.000 LF	_____.	_____.
0356	SPV.0090 Special 07. 12-Inch Interlocking Landscape Pavers	120.000 LF	_____.	_____.
0358	SPV.0090 Special 08. Water Service Adjustment	200.000 LF	_____.	_____.
0360	SPV.0105 Special 01. Research and Locate Existing Land Parcel Monuments	LS	LUMP SUM	_____.
0362	SPV.0105 Special 02. Verify and Replace Existing Land Parcel Monuments	LS	LUMP SUM	_____.
0364	SPV.0105 Special 03. Management of Contaminated Groundwater	LS	LUMP SUM	_____.
0366	SPV.0105 Special 04. Rectangular Rapid Flashing Beacon (STA 267+25)	LS	LUMP SUM	_____.
0368	SPV.0105 Special 05. Rectangular Rapid Flashing Beacon (STA 268+75)	LS	LUMP SUM	_____.
0370	SPV.0120 Special 01. Water for Seeded Areas	53.000 MGAL	_____.	_____.
0372	SPV.0165 Special 01. Wall Modular Block Gravity Landscape (STA 225+00)	840.000 SF	_____.	_____.
0374	SPV.0180 Special 01. Prepare Topsoil for Lawn Type Turf	11,065.000 SY	_____.	_____.



Proposal Schedule of Items

Proposal ID: 20191112007 Project(s): 5530-02-71

Federal ID(s): WISC 2019678

SECTION: 0001 Contract Items

Alt Set ID: Alt Mbr ID:

Proposal Line Number	Item ID Description	Approximate Quantity and Units	Unit Price	Bid Amount
0376	SPV.0180 Special 02. Crushed Red Granite Mulch	90.000 SY	_____.	_____.
0378	SPV.0195 Special 01. Excavation, Hauling, and Disposal of Contaminated Soil (Bioremediation)	500.000 TON	_____.	_____.
0380	SPV.0195 Special 02. Excavation, Hauling, and Disposal of Contaminated Soil (Direct Landfill)	200.000 TON	_____.	_____.
0382	460.6223 HMA Pavement 3 MT 58-28 S	6,025.000 TON	_____.	_____.
0384	460.6424 HMA Pavement 4 MT 58-28 H	5,248.000 TON	_____.	_____.
Section: 0001			Total:	_____.
			Total Bid:	_____.

