



Wisconsin Department of Transportation

April 9, 2020

Division of Transportation Systems Development

Bureau of Project Development
4822 Madison Yards Way, 4th Floor South
Madison, WI 53705

Telephone: (608) 266-1631
Facsimile (FAX): (608) 266-8459

NOTICE TO ALL CONTRACTORS:

Proposal #11: 1060-09-74, WISC 2020 134
East West Freeway
BR at CTH P (B-67-274/275)
IH 94
Waukesha County

1060-13-70, WISC 2020 135
East West Freeway
CTH BB to STH 67
IH 94
Waukesha County

1060-46-70, WISC 2020 136
East West Freeway
W Waukesha Co Line to STH 83
IH 94
Waukesha County

Letting of April 14, 2020

This is Addendum No. 03, which provides for the following:

Plan Sheets:

Revised Plan Sheets	
Plan Sheet	Plan Sheet Title (brief description of changes to sheet)
139-142,144	Section 5 Plan Sheets – Added paved median labels

Plan Sheets

The following 8½ x 11-inch sheets are attached and made part of the plans for this proposal:
Revised: 139-142,144

The responsibility for notifying potential subcontractors and suppliers of these changes remains with the prime contractor.


Sincerely,

Mike Coleman

Proposal Development Specialist
Proposal Management Section

END OF ADDENDUM

Addendum No. 03
 ID 1060-009-74,
 ID 1060-13-70 &
 ID 1060-46-70
 Revised Sheet 139
 April 9, 2020

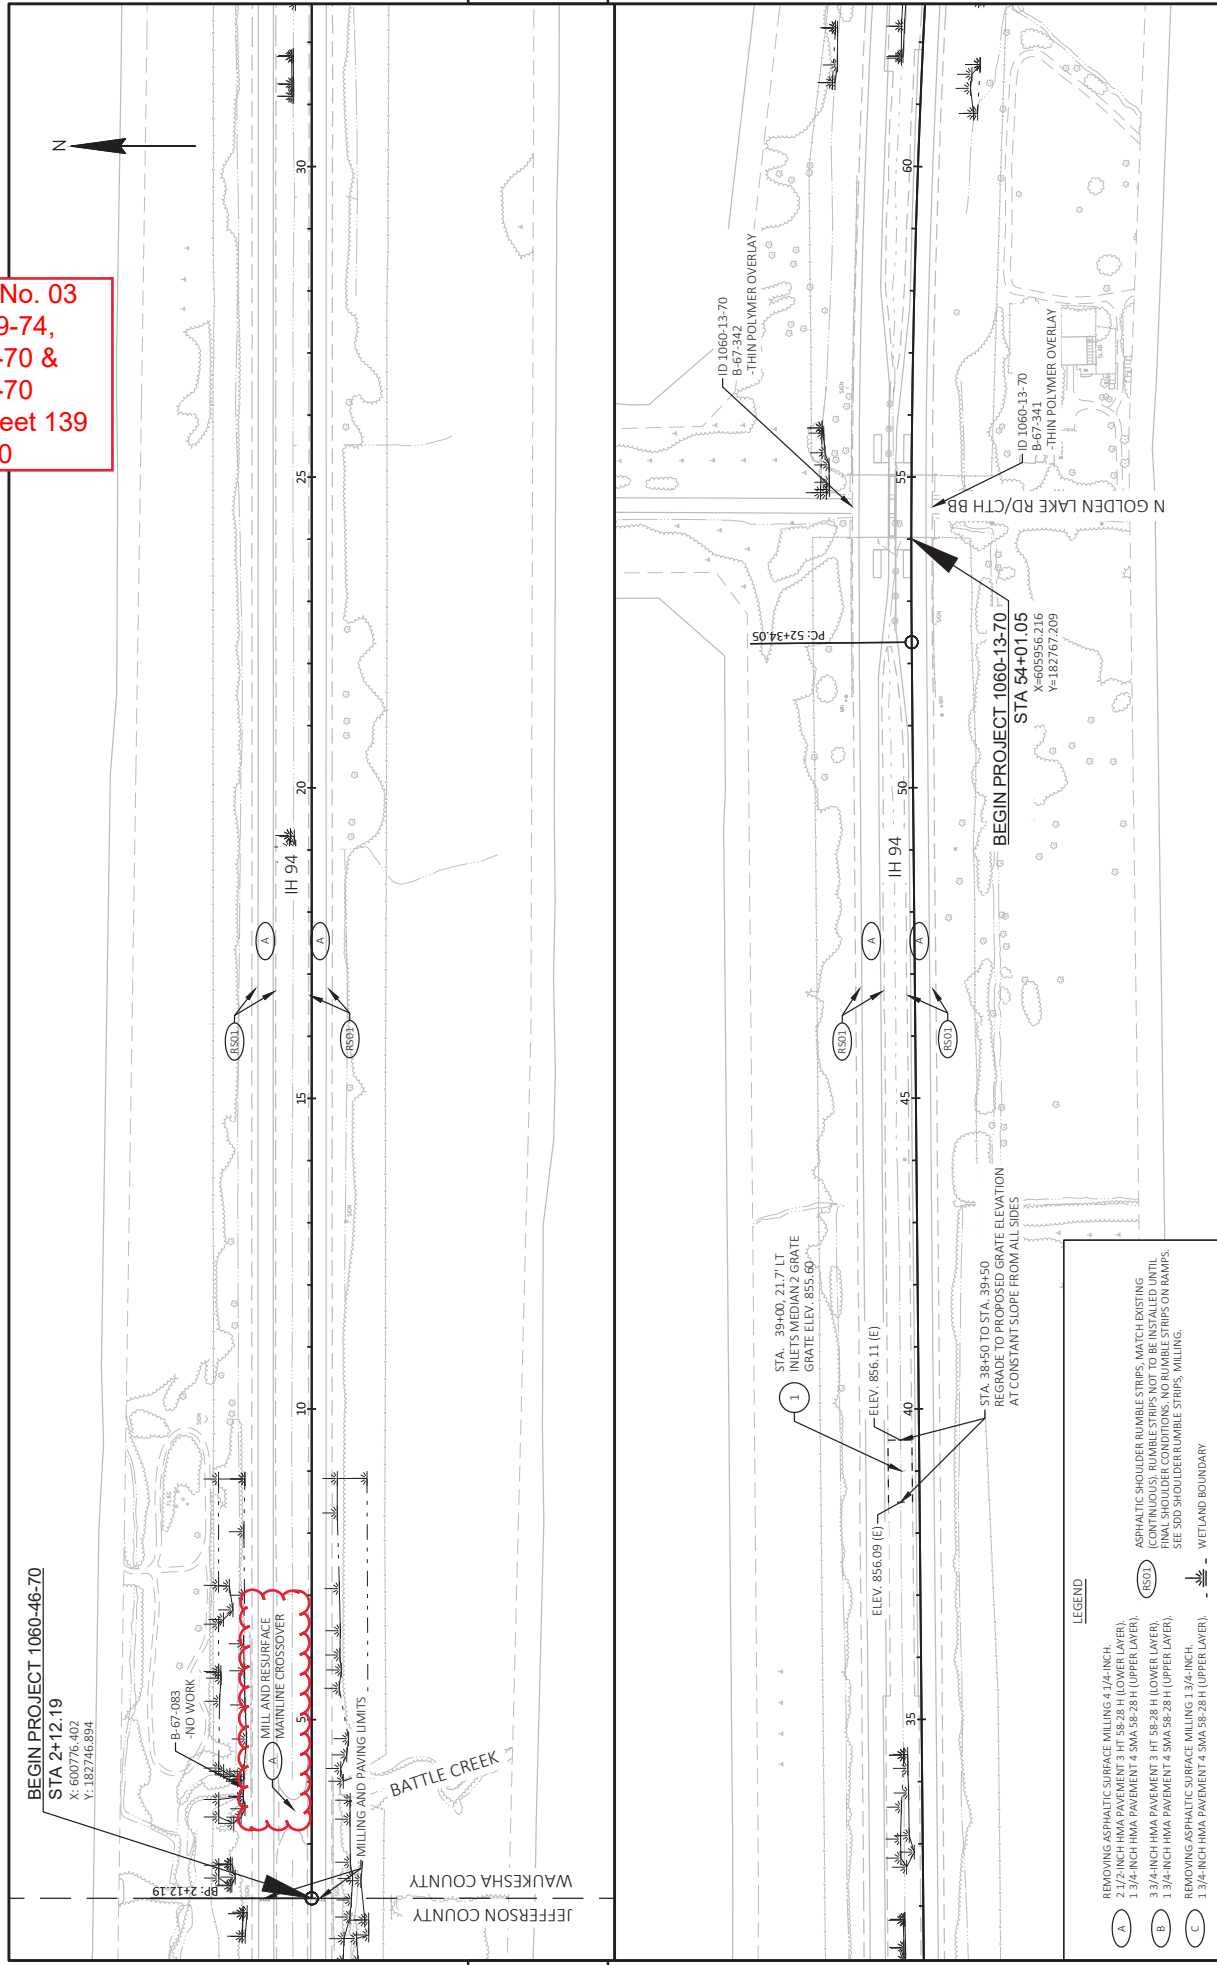

LEGEND



(A)	REMOVING ASPHALTIC SURFACE MILLING 4 1/4-INCH, 2 1/2-INCH HMA PAVEMENT 3 HT 58-28 H (LOWER LAYER), 1 3/4-INCH HMA PAVEMENT 4 SMA 58-28 H (UPPER LAYER).
(B)	3/4-INCH HMA PAVEMENT 3 HT 58-28 H (LOWER LAYER), 1 3/4-INCH HMA PAVEMENT 4 SMA 58-28 H (UPPER LAYER).
(C)	REMOVING ASPHALTIC SURFACE MILLING 1 3/4-INCH, 1 3/4-INCH HMA PAVEMENT 4 SMA 58-28 H (UPPER LAYER).

(RSO) ASPHALTIC SHOULDER RUMBLE STRIPS, MATCH EXISTING (CONTINUOUS). RUMBLE STRIPS NOT TO BE INSTALLED UNTIL FINAL SHOULDER CONDITIONS. NO RUMBLE STRIPS ON RAMP. SEE SDD SHOULDER RUMBLE STRIPS, MILLING.

(W) WETLAND BOUNDARY

PROJECT NO: 1060-09-74, 1060-13-70, 1060-46-70	HWY: IH 94	COUNTY: WAUKESHA	PLAN SHEETS	FLYBY: FITZ DEAN J	PLOT NAME:	1 IN/200 FT	SHEET 139	E
FILE NAME: N:\PDS\32010604670\SHETS\PLAN\050001.PDWG	LAYOUT NAME: Sheet - 10	DATE: 1/23/2020 7:43 AM						

Addendum No. 03
 ID 1060-009-74,
 ID 1060-13-70 &
 ID 1060-46-70
 Revised Sheet 140
 April 9, 2020

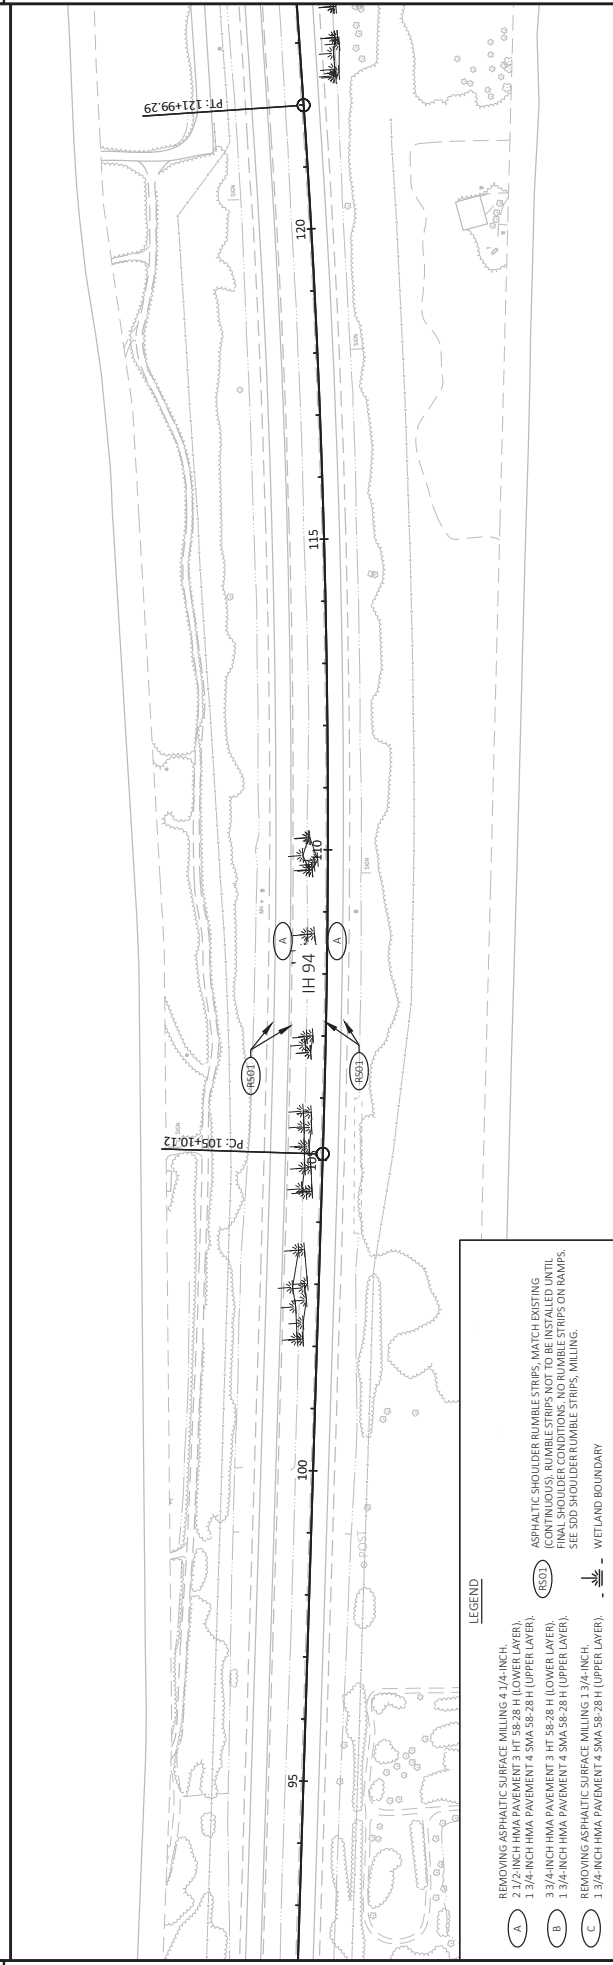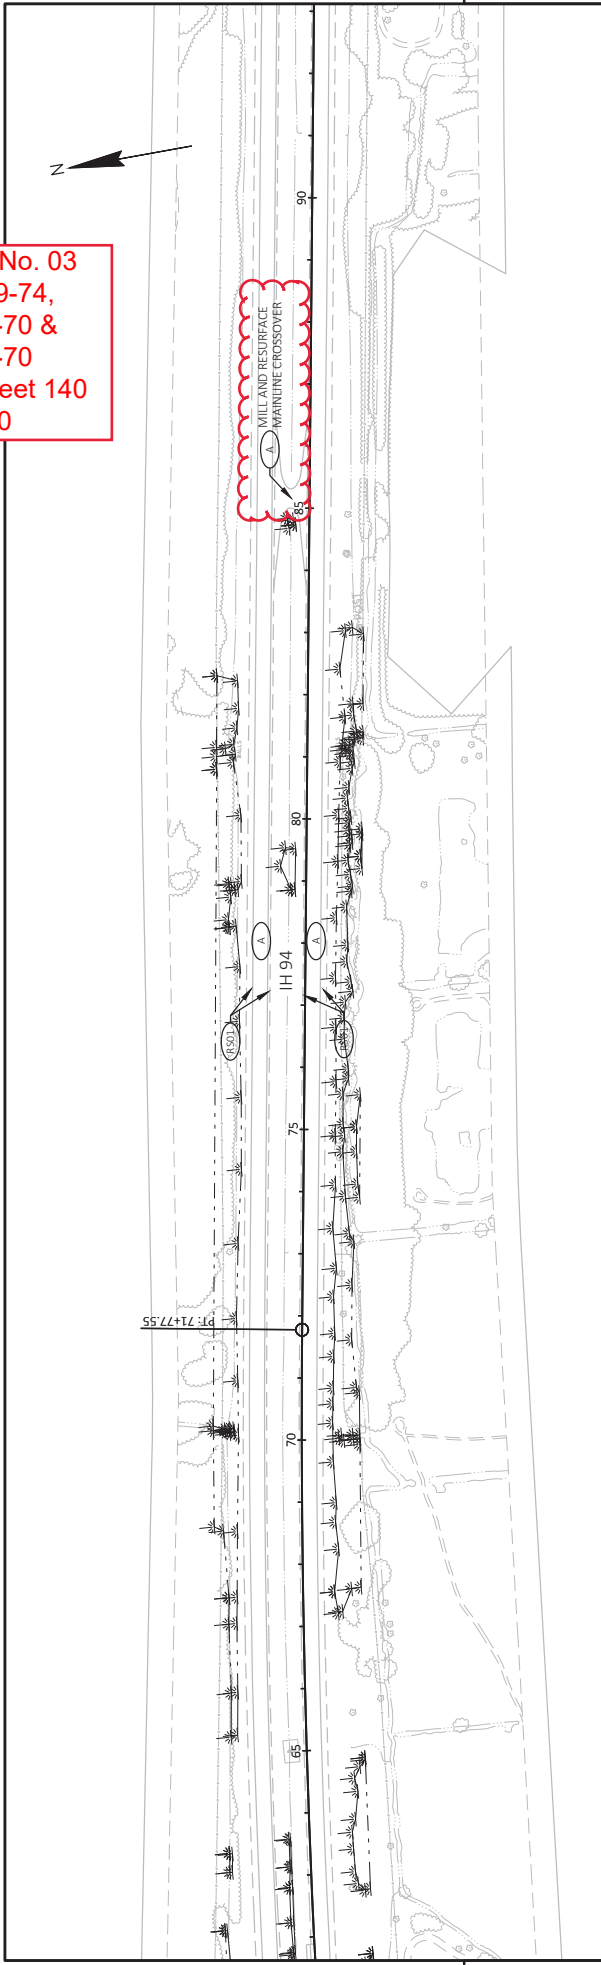

LEGEND


- (A) REMOVING ASPHALTIC SURFACE MILLING 4 1/4-INCH, 2 1/2-INCH HMA PAVEMENT 3 HT 58-28 H (LOWER LAYER), 1 3/4-INCH HMA PAVEMENT 4 SMA 58-28 H (UPPER LAYER).
- (B) 3/4-INCH HMA PAVEMENT 3 HT 58-28 H (LOWER LAYER), 1 3/4-INCH HMA PAVEMENT 4 SMA 58-28 H (UPPER LAYER).
- (C) REMOVING ASPHALTIC SURFACE MILLING 1 3/4-INCH, 1 3/4-INCH HMA PAVEMENT 4 SMA 58-28 H (UPPER LAYER).

(RSO) ASPHALTIC SHOULDER RUMBLE STRIPS, MATCH EXISTING (CONTINUOUS), RUMBLE STRIPS NOT TO BE INSTALLED UNTIL FINAL SHOULDER CONDITIONS. NO RUMBLE STRIPS ON RAMP. SEE SDD SHOULDER RUMBLE STRIPS, MILLING.

(E-POST) WETLAND BOUNDARY

PROJECT NO: 1060-09-74, 1060-13-70, 1060-46-70	HWY: IH 94	COUNTY: WAUKESHA	PLAN SHEETS	SHEET 140	E
FILE NAME: N:\PDS\32010604670\SHETS\PLAN\05001.L_PDWG	LOT DATE: 1/23/2020 7:43 AM	FLY BY: FITZ, DEAN J	PLOT NAME:	PLOT SCALE: 1 IN=200 FT	WISDOT/CAD/SHEET 144
LAYOUT NAME: Sheet - 12)					

Addendum No. 03
ID 1060-009-74,
ID 1060-13-70 &
ID 1060-46-70
Revised Sheet 141
April 9, 2020

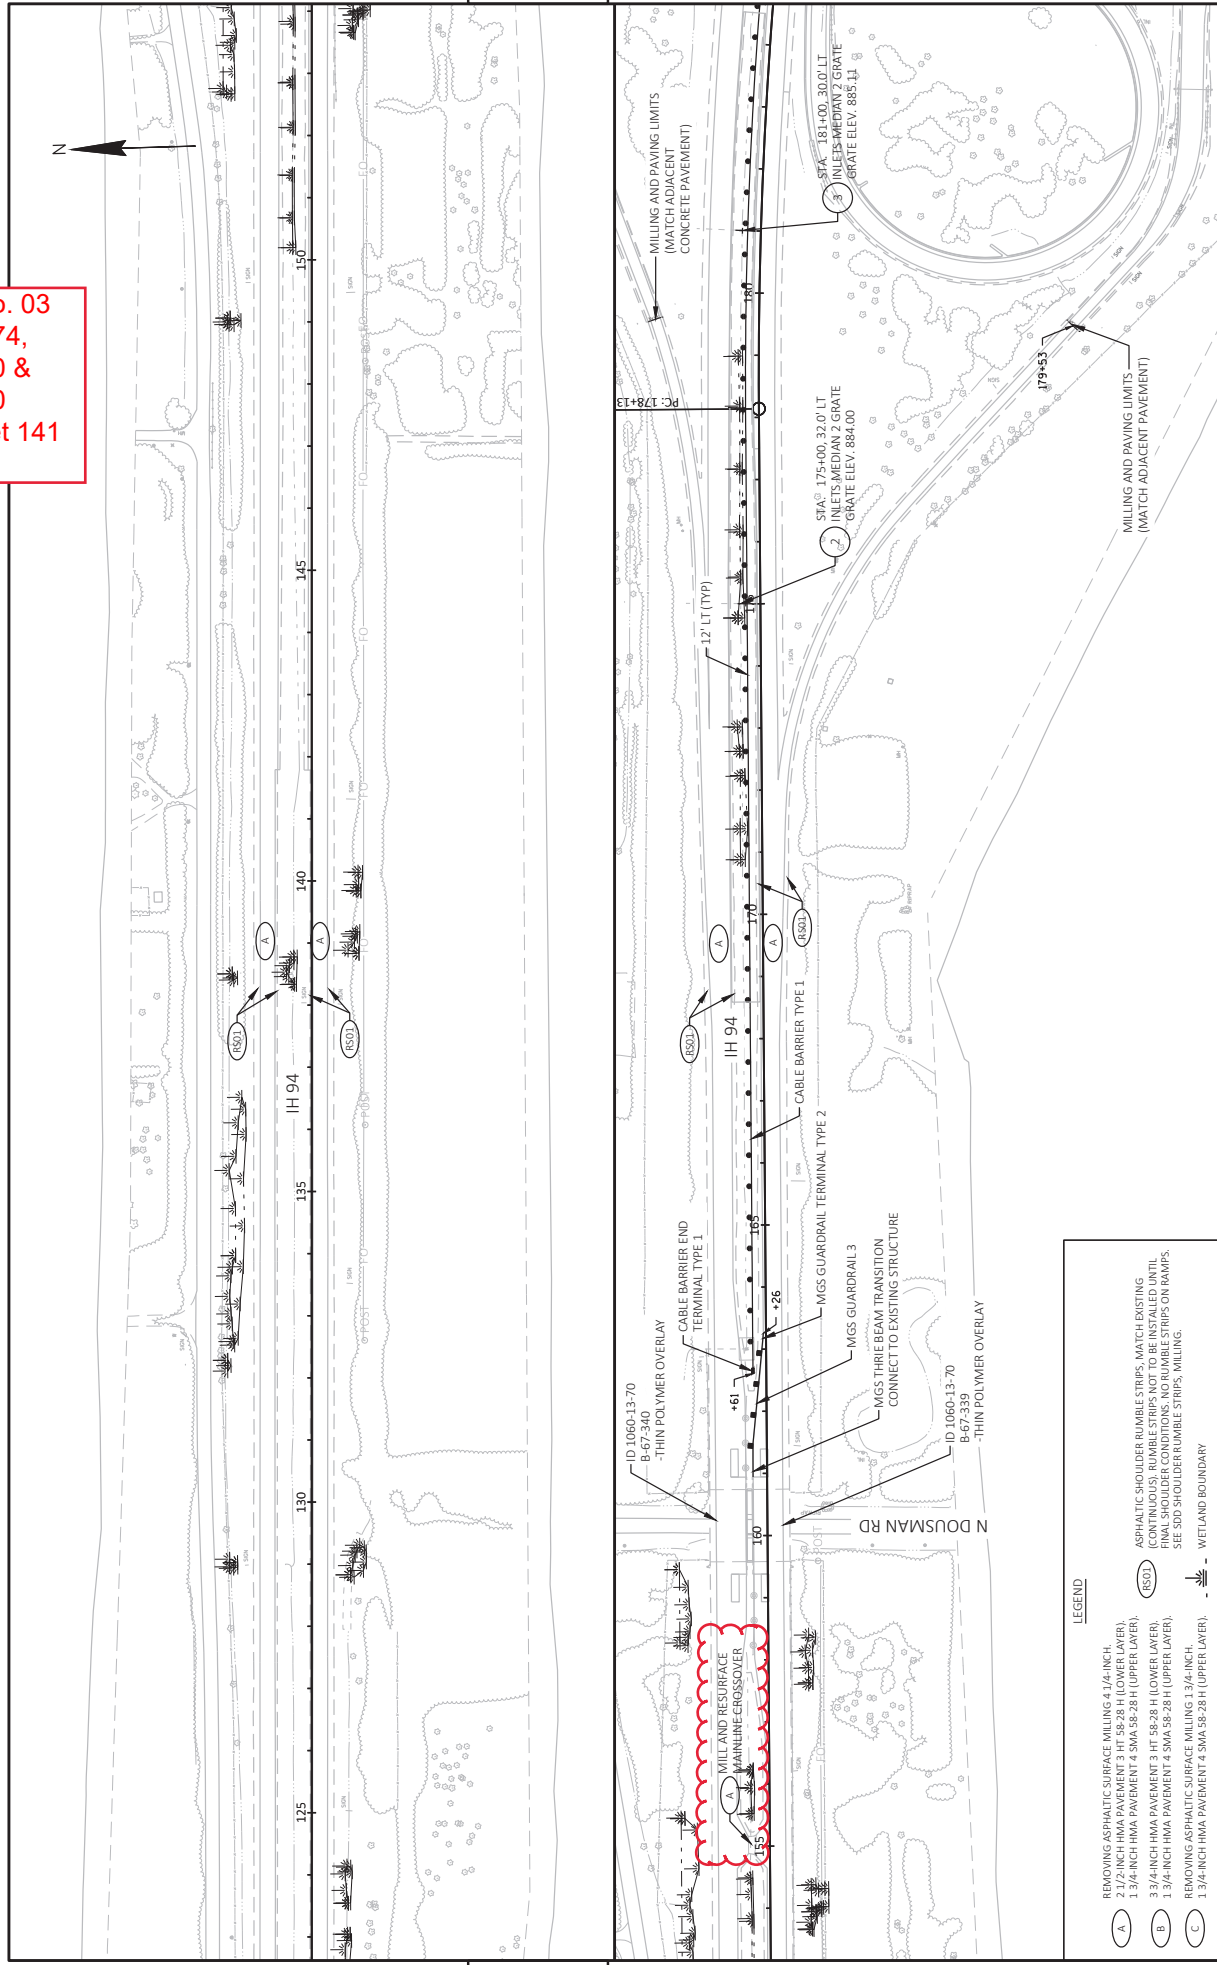


LEGEND

A	2 1/2-INCH HMA PAVEMENT 3 HT 58-28 H (LOWER LAYER)
B	1 3/4-INCH HMA PAVEMENT 4 SMA 58-28 H (UPPER LAYER)
C	3 3/4-INCH HMA PAVEMENT 3 HT 58-28 H (LOWER LAYER)
	REMOVING ASPHALTIC SURFACE MILLING 4 1 1/4-INCH
	REMOVING ASPHALTIC SURFACE MILLING 3 HT 58-28 H (UPPER LAYER)
	REMOVING ASPHALTIC SURFACE MILLING 1 3/4-INCH
	REMOVING ASPHALTIC SURFACE MILLING 4 SMA 58-28 H (UPPER LAYER)

PROJECT NO: 1060-09-74, 1060-13-70, 1060-46-70	HWY: IH 94	COUNTY: WAUKESHA	PLAN SHEETS	SHEET 141	E
FILE NAME: N:\PDS\32010604670\SHETS\PLAN\050001_P.DWG	LAYOUT NAME: Sheet - 13	PLOT DATE: 1/23/2020 7:44 AM	PLOT BY: FITZ, DEAN J	PLOT SCALE: 1 IN=200 FT	WISDOT/CADDS SHEET 44

Addendum No. 03
 ID 1060-009-74,
 ID 1060-13-70 &
 ID 1060-46-70
 Revised Sheet 142
 April 9, 2020

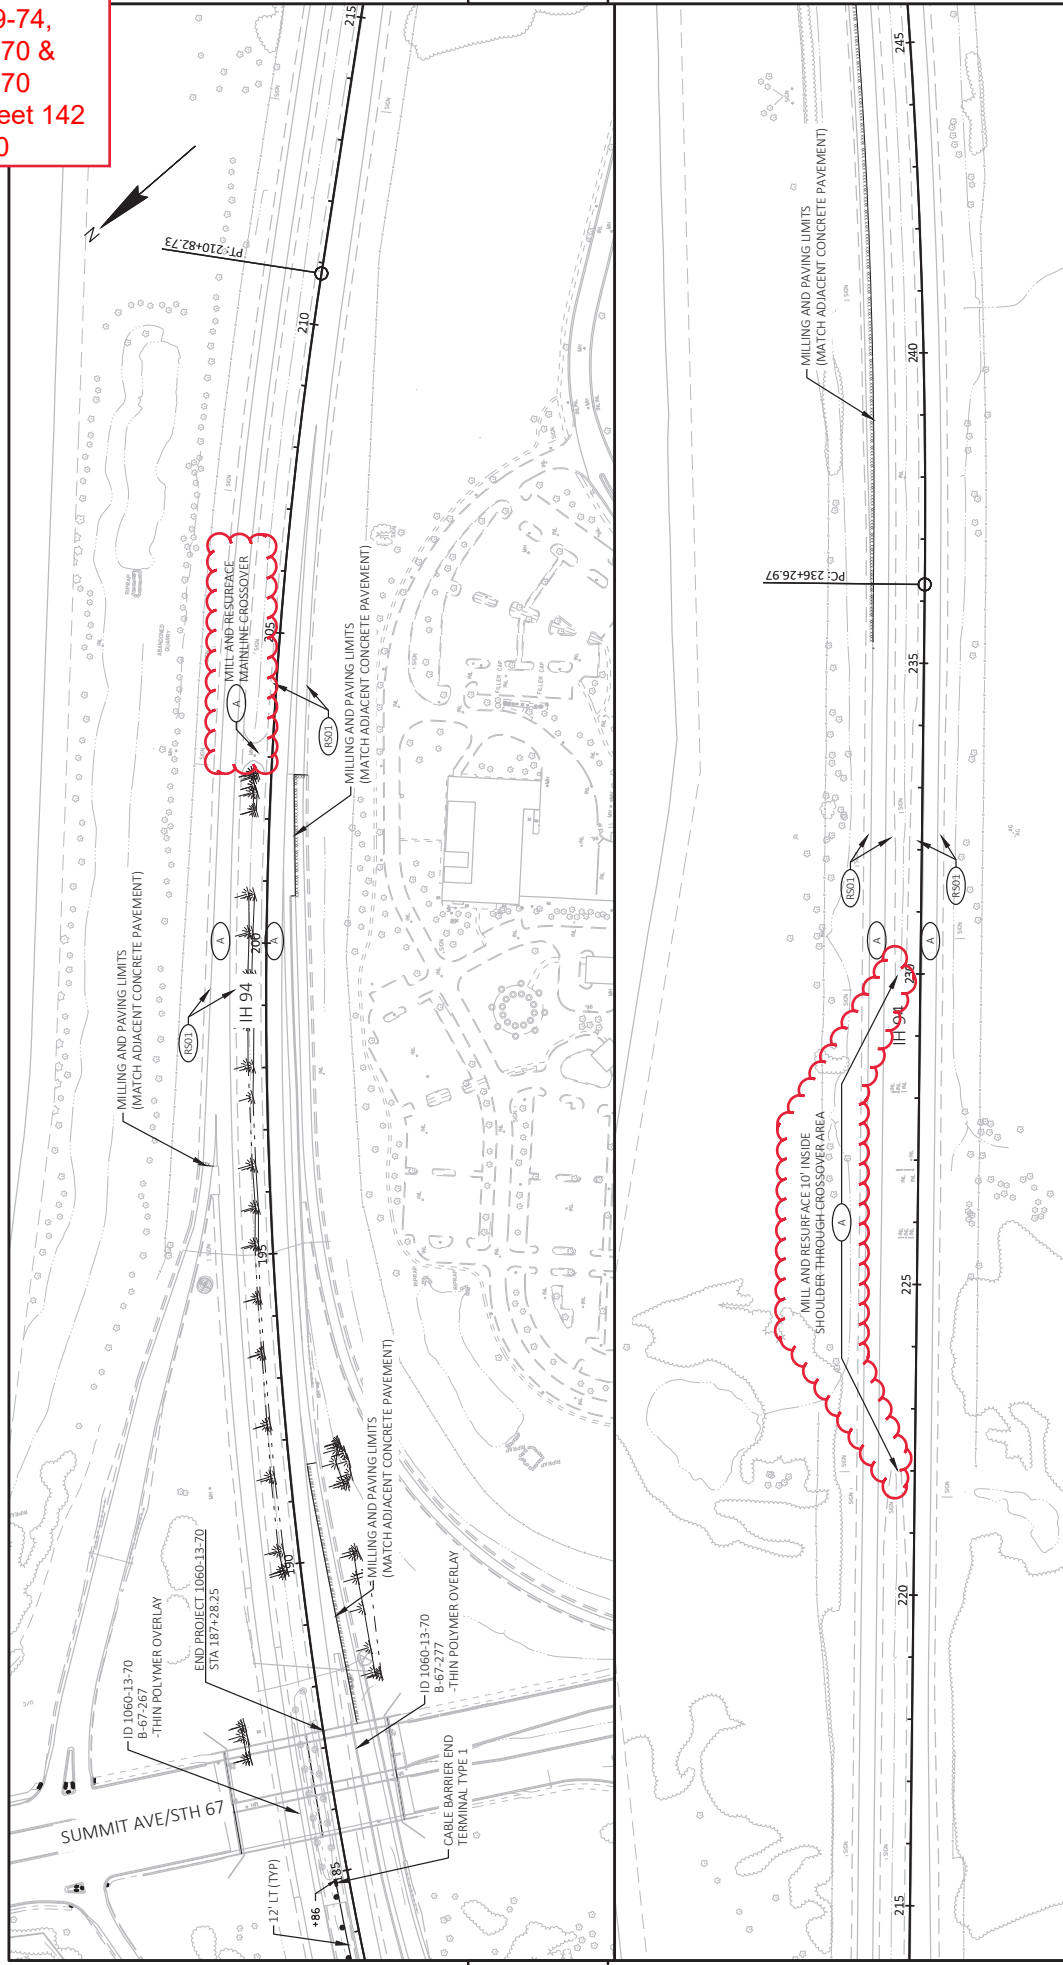



LEGEND

(A)	REMOVING ASPHALTIC SURFACE MILLING 4 1/4-INCH, 2 1/2-INCH HMA PAVEMENT 3 HT 58-28 H (LOWER LAYER), 1 3/4-INCH HMA PAVEMENT 4 SMA 58-28 H (UPPER LAYER).
(B)	3/4-INCH HMA PAVEMENT 3 HT 58-28 H (LOWER LAYER), 1 3/4-INCH HMA PAVEMENT 4 SMA 58-28 H (UPPER LAYER).
(C)	REMOVING ASPHALTIC SURFACE MILLING 1 3/4-INCH, 1 3/4-INCH HMA PAVEMENT 4 SMA 58-28 H (UPPER LAYER).

(RS01) ASPHALTIC SHOULDER RUMBLE STRIPS, MATCH EXISTING (CONTINUOUS), RUMBLE STRIPS NOT TO BE INSTALLED UNTIL FINAL SHOULDER CONDITIONS. NO RUMBLE STRIPS ON RAMPS. SEE SDD SHOULDER RUMBLE STRIPS, MILLING.

(W) WETLAND BOUNDARY

PROJECT NO: 1060-09-74, 1060-13-70, 1060-46-70	HWY: IH 94	COUNTY: WAUKESHA	PLAN SHEETS	SHEET 142	E
FILE NAME: N:\PDS\32010064670\SHETS\PLAN\050001.PWDG	LAYOUT NAME: Sheet - (4)	FLYBY: FITZ, DEAN	FLYBY DATE: 1/23/2020 7:44 AM	PLOT SCALE: 1 IN=200 FT	WISDOT/CADDS SHEET 142

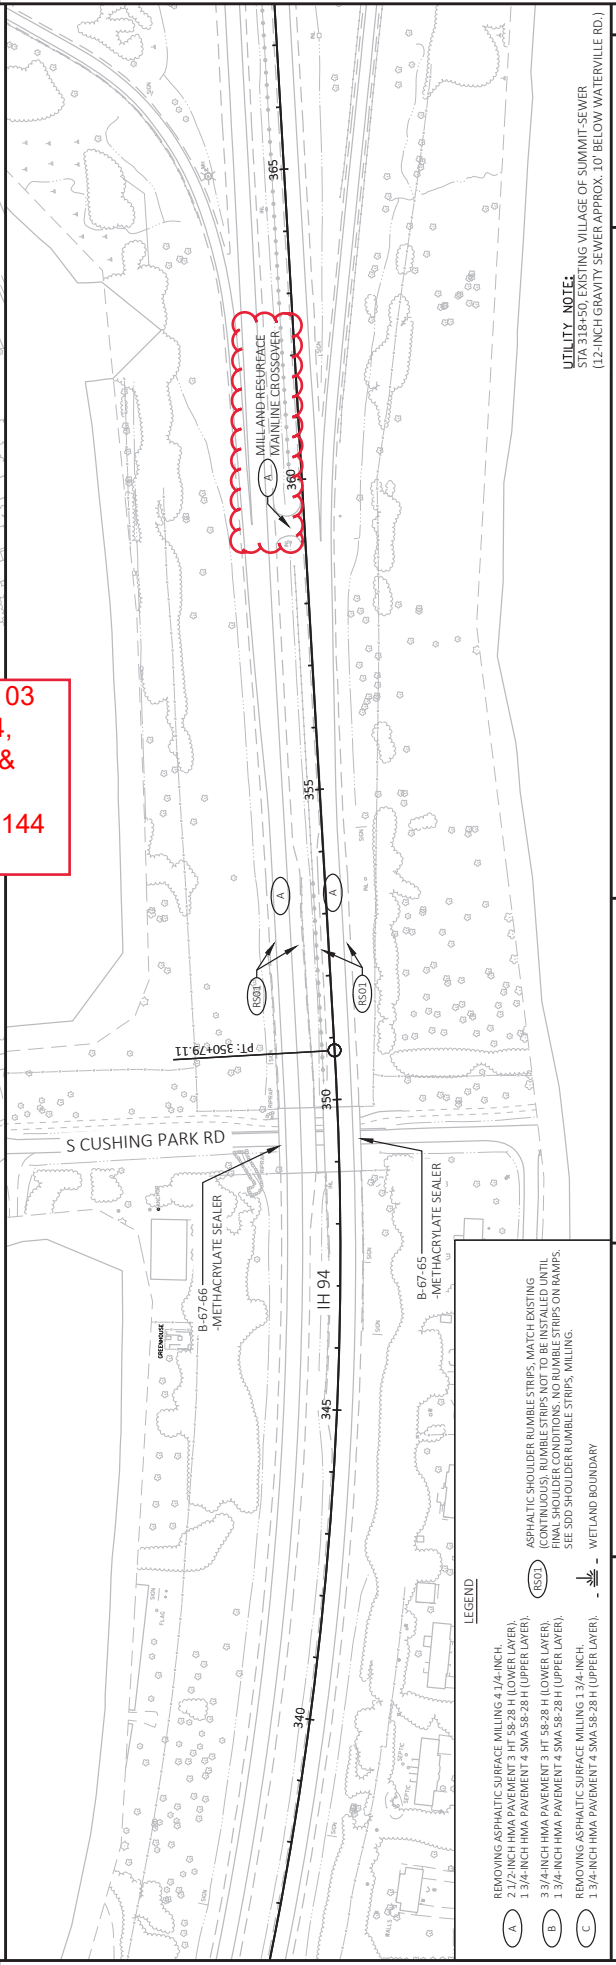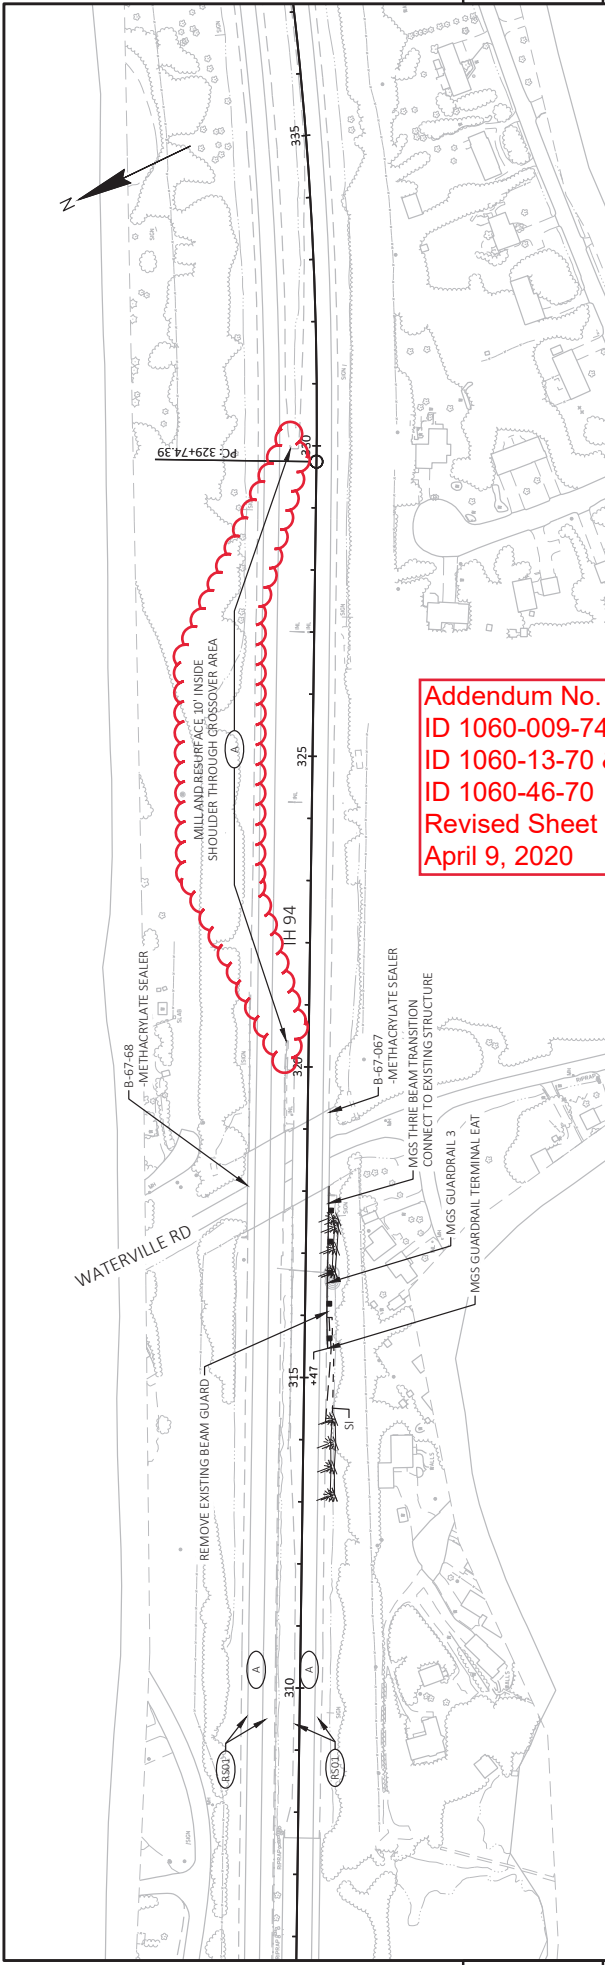

LEGEND

(A)	REMOVING ASPHALTIC SURFACE MILLING 4 1/4-INCH, 2 1/2-INCH HMA PAVEMENT 3 HT 58-28 H (LOWER LAYER), 1 3/4-INCH HMA PAVEMENT 4 SMA 58-28 H (UPPER LAYER).
(B)	3 3/4-INCH HMA PAVEMENT 3 HT 58-28 H (LOWER LAYER), 1 3/4-INCH HMA PAVEMENT 4 SMA 58-28 H (UPPER LAYER).
(C)	REMOVING ASPHALTIC SURFACE MILLING 1 3/4-INCH, 1 3/4-INCH HMA PAVEMENT 4 SMA 58-28 H (UPPER LAYER).

(RS0) ASPHALTIC SHOULDER RUMBLE STRIPS, MATCH EXISTING (CONTINUOUS), RUMBLE STRIPS NOT TO BE INSTALLED UNTIL FINAL SHOULDER CONDITIONS. NO RUMBLE STRIPS ON RAMPS. SEE SDD SHOULDER RUMBLE STRIPS, MILLING.

(W) WETLAND BOUNDARY