



# Wisconsin Department of Transportation

## Division of Transportation Systems Development

Bureau of Project Development  
4822 Madison Yards Way, 4<sup>th</sup> Floor South  
Madison, WI 53705

May 6, 2021

Telephone: (608) 266-1631  
Facsimile (FAX): (608) 266-8459

### NOTICE TO ALL CONTRACTORS:

**Proposal #23: 9220-04-73, WISC 2021313**  
**Bonduel - Cecil**  
**Mutzy Lane to STH 22**  
**STH 117**  
**Shawano County**

### Letting of May 11, 2021

This is Addendum No. 02, which provides for the following:

#### Schedule of Items:

Added Bid Item Quantities					
Bid Item	Item Description	Unit	Old Quantity	Revised Quantity	Proposal Total
614.2330	MGS Guardrail 3 K	LF	0	275	275

Deleted Bid Item Quantities					
Bid Item	Item Description	Unit	Old Quantity	Revised Quantity	Proposal Total
614.2300	MGS Guardrail 3	LF	275	-275	0

#### Plan Sheets:

Revised Plan Sheets	
Plan Sheet	Plan Sheet Title (brief description of changes to sheet)
10	Construction Details (Note for guardrail updated to include correct bid item)
18	Miscellaneous Quantities (Beamguard Items updated to include correct bid item)

**Schedule of Items**

Attached, dated April 6, 2021, are the revised Schedule of Items Pages 1 – 5.

**Plan Sheets**

The following 8½ x 11-inch sheets are attached and made part of the plans for this proposal:

Revised: 8 and 10.


The responsibility for notifying potential subcontractors and suppliers of these changes remains with the prime contractor.

Sincerely,

*Mike Coleman*

Proposal Development Specialist  
Proposal Management Section

END OF ADDENDUM

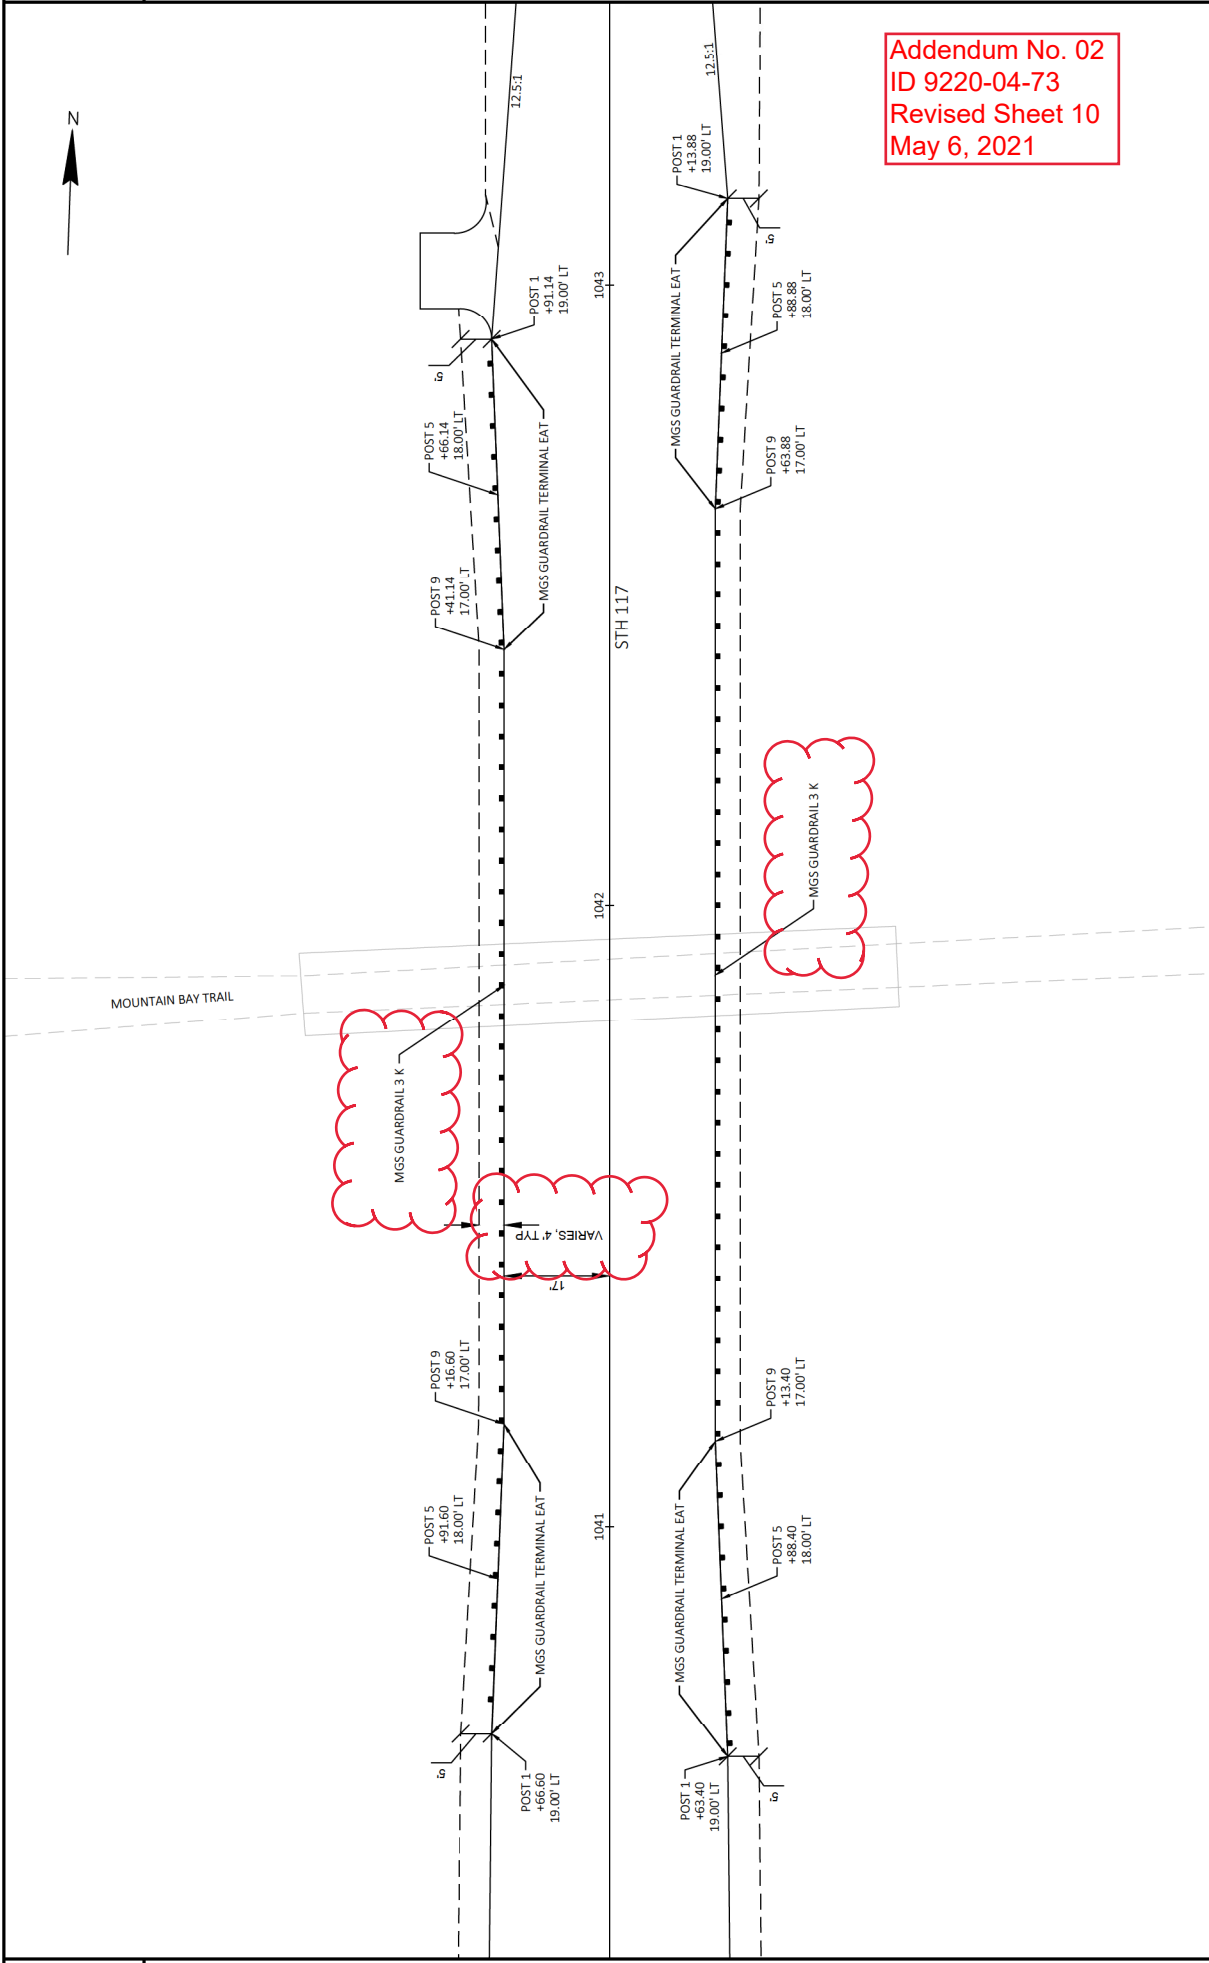

Addendum No. 02  
 ID 9220-04-73  
 Revised Sheet 10  
 May 6, 2021

PROJECT NO: 9220-04-73	COUNTY: SHAWANO	CONSTRUCTION DETAILS: GUARDRAIL LAYOUT	SHEET 10
FILE NAME: P:\PROJECTS_SHAWANO\WISDOT_INCR_RHINELANDER\STH 117-BONDUE\NORTH\ACAD\SHETS\PLAN\021001_CD\021003_CD.DWG	HWY: STH 117	PLOT BY: JARED HALBUR	PLOT SCALE: 1 IN=20 FT
LAYOUT NAME: 1	PLOT DATE: 5/6/2021 9:02 AM	PLOT NAME:	WISDOT/CADSS SHEET 42

**EROSION MAT ITEMS**

STATION - STATION CATEGORY CODE 0010	LOCATION	SY	628.2008 URBAN CLASS 1 TYPE B
1038+65 - 1041+63	LT & RT	351	
1042+37 - 1045+44	LT & RT	218	
1141+03 - 1142+59	LT & RT	298	
1161+65 - 1163+01	LT & RT	213	
1205+76 - 1207+28	LT & RT	116	
1222+04 - 1223+79	LT & RT	288	
1228+58 - 1230+56	LT & RT	214	
1243+47 - 1245+18	LT & RT	300	
1259+23 - 1260+32	LT & RT	183	
UNDISTRIBUTED		1,020	
<b>TOTALS</b>		<b>3,181</b>	

**SILT FENCE ITEMS**

STATION - STATION CATEGORY CODE 0010	LOCATION	LF	628.1504 SILT FENCE MAINTENANCE
1038+65 - 1041+63	LT & RT	540	270
1042+37 - 1045+44	LT & RT	670	335
1141+03 - 1142+59	LT & RT	380	190
1161+65 - 1163+01	LT & RT	290	145
1205+76 - 1207+28	LT & RT	305	153
1222+04 - 1223+79	LT & RT	365	183
1228+58 - 1230+56	LT & RT	345	173
1243+47 - 1245+18	LT & RT	340	170
1259+23 - 1260+32	LT & RT	215	108
UNDISTRIBUTED		200	100
<b>TOTALS</b>		<b>3,630</b>	<b>1,815</b>

**LANDSCAPING ITEMS**


STATION - STATION CATEGORY CODE 0010	LOCATION	SY	625.0100 TOPSOIL	629.0210 FERTILIZER TYPE B	630.0130 SEED MIX NO. 30	630.0500 SEED WATER
1040+55 - 1041+87	LT	300	0.1	2	3	
1040+26 - 1041+89	RT	270	0.1	2	3	
1041+87 - 1042+93	LT	172	0.1	2	3	
1041+89 - 1043+15	RT	183	0.1	2	3	
1141+03 - 1142+59	LT/RT	298	0.3	8	12	
1161+65 - 1163+01	LT/RT	213	0.6	16	22	
1205+76 - 1207+28	LT/RT	116	0.1	2	2	
1222+04 - 1223+79	LT/RT	288	0.5	15	21	
1228+58 - 1230+56	LT/RT	214	0.1	2	2	
1243+47 - 1245+18	LT/RT	300	0.1	2	2	
1259+23 - 1260+32	LT/RT	183	0.3	9	13	
<b>TOTALS</b>		<b>2,537</b>	<b>2</b>	<b>61</b>	<b>85</b>	

**MARKING LINE ITEMS**

STATION - STATION CATEGORY CODE 0010	LOCATION	LF	646.1020 EPOXY 4-INCH	646.1040 GROOVED WET REFLECTIVE EPOXY 4-INCH	646.3020 EPOXY 8-INCH	648.0101 LOCATING ZONES	649.0106 TEMPORARY PAINT	649.0120 TEMPORARY EPOXY
1038+00 - 1260+50	LT/ RT/CL	1,800	31,500	42,780	350	4.2	45,000	31,500
<b>TOTALS</b>		<b>33,300</b>	<b>42,780</b>	<b>350</b>	<b>4.2</b>	<b>45,000</b>	<b>31,500</b>	<b>31,500</b>

**BEAMGUARD ITEMS**

STATION - STATION CATEGORY CODE 0010	LOCATION	LF	COMMENTS
1040+25 - 1041+89	LT	150	2 SOUTH
1041+87 - 1043+15	LT	125	2 NORTH
<b>TOTAL</b>		<b>275</b>	<b>4</b>

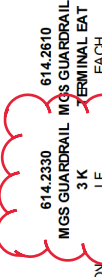

Addendum No. 02  
ID 9220-04-73  
Revised Sheet 18  
May 6, 2021

**CONSTRUCTION STAKING ITEMS**

STATION - STATION CATEGORY CODE 0010	LOCATION	LF	650.8000 RESURFACING REFERENCE	650.9910 SUPPLEMENTAL CONTROL	650.9920 SLOPE STAKES
PROJECT 9220-04-73	CL	22,150	1	527	
<b>TOTALS</b>		<b>22,150</b>	<b>1</b>	<b>527</b>	

STAKING ITEMS FOR PIPE CULVERTS AND BARRIER SHOWN ELSEWHERE

**SAWING ITEMS**

STATION - STATION CATEGORY CODE 0010	LOCATION	LF	COMMENTS
690.0150 SAWING ASPHALT		60	CULVERT PIPE TRANSITION
	1141+79	100	CULVERT PIPE TRANSITION
	1162+27	95	CULVERT PIPE TRANSITION
	1162+39	60	CULVERT PIPE TRANSITION
	1222+91	60	CULVERT PIPE TRANSITION
	1223+98	60	CULVERT PIPE TRANSITION
	1223+12	83	CULVERT PIPE TRANSITION
	1244+33	60	CULVERT PIPE TRANSITION
	1259+81		CULVERT PIPE TRANSITION
<b>TOTALS</b>		<b>578</b>	

MISC. SHEET 3

PROJECT NO: 9220-04-73

COUNTY: SHAWANO

MISCELLANEOUS QUANTITIES

SHEET: 18

FILE NAME: 030201\_jm4.ppt

PLOT DATE:

PLOT BY: gddk

PLOT NAME:

PLOT SCALE: 1:1

E



Proposal Schedule of Items

Proposal ID: 20210511023 Project(s): 9220-04-73

Federal ID(s): WISC 2021313

SECTION: 0001 Contract Items

Alt Set ID: Alt Mbr ID:

Proposal Line Number	Item ID Description	Approximate Quantity and Units	Unit Price	Bid Amount
0002	203.0100 Removing Small Pipe Culverts	8.000 EACH	_____.	_____.
0004	204.0115 Removing Asphaltic Surface Butt Joints	369.000 SY	_____.	_____.
0006	204.0120 Removing Asphaltic Surface Milling	85,800.000 SY	_____.	_____.
0008	204.0150 Removing Curb & Gutter	20.000 LF	_____.	_____.
0010	204.0165 Removing Guardrail	530.000 LF	_____.	_____.
0012	204.9060.S Removing (item description) 01. Apron Endwalls	4.000 EACH	_____.	_____.
0014	205.0100 Excavation Common	310.000 CY	_____.	_____.
0016	208.0100 Borrow	60.000 CY	_____.	_____.
0018	208.1500.S Temporary Lane Shift During Culvert Work	6.000 EACH	_____.	_____.
0020	211.0100 Prepare Foundation for Asphaltic Paving (project) 01. 9220-04-73	LS	LUMP SUM	_____.
0022	213.0100 Finishing Roadway (project) 01. 9220-04-73	1.000 EACH	_____.	_____.
0024	305.0110 Base Aggregate Dense 3/4-Inch	2,500.000 TON	_____.	_____.
0026	305.0120 Base Aggregate Dense 1 1/4-Inch	100.000 TON	_____.	_____.
0028	455.0605 Tack Coat	4,730.000 GAL	_____.	_____.
0030	460.0105.S HMA Percent Within Limits (PWL) Test Strip Volumetrics	1.000 EACH	_____.	_____.



Proposal Schedule of Items

Proposal ID: 20210511023 Project(s): 9220-04-73

Federal ID(s): WISC 2021313

SECTION: 0001 Contract Items

Alt Set ID: Alt Mbr ID:

Proposal Line Number	Item ID Description	Approximate Quantity and Units	Unit Price	Bid Amount
0032	460.0110.S HMA Percent Within Limits (PWL) Test Strip Density	1.000 EACH	_____.	_____.
0034	460.2005 Incentive Density PWL HMA Pavement	8,400.000 DOL	1.00000	8,400.00
0036	460.2007 Incentive Density HMA Pavement Longitudinal Joints	8,870.000 DOL	1.00000	8,870.00
0038	460.2010 Incentive Air Voids HMA Pavement	10,600.000 DOL	1.00000	10,600.00
0040	460.6224 HMA Pavement 4 MT 58-28 S	10,600.000 TON	_____.	_____.
0042	465.0110 Asphaltic Surface Patching	65.000 TON	_____.	_____.
0044	465.0475 Asphalt Centerline Rumble Strips 2-Lane Rural	22,150.000 LF	_____.	_____.
0046	520.1024 Apron Endwalls for Culvert Pipe 24-Inch	6.000 EACH	_____.	_____.
0048	520.1030 Apron Endwalls for Culvert Pipe 30-Inch	2.000 EACH	_____.	_____.
0050	520.1048 Apron Endwalls for Culvert Pipe 48-Inch	4.000 EACH	_____.	_____.
0052	520.3424 Culvert Pipe Class III-A Non-metal 24-Inch	216.000 LF	_____.	_____.
0054	520.3430 Culvert Pipe Class III-A Non-metal 30-Inch	116.000 LF	_____.	_____.
0056	521.1277 Apron Endwalls for Pipe Arch Steel 77x52-Inch	4.000 EACH	_____.	_____.
0058	521.6777 Pipe Arch Corrugated Steel Aluminum Coated 77x52-Inch	204.000 LF	_____.	_____.
0060	522.0484 Culvert Pipe Reinforced Concrete Class IV 84-Inch	112.000 LF	_____.	_____.



## Proposal Schedule of Items

Proposal ID: 20210511023 Project(s): 9220-04-73

Federal ID(s): WISC 2021313

SECTION: 0001 Contract Items

Alt Set ID: Alt Mbr ID:

Proposal Line Number	Item ID Description	Approximate Quantity and Units	Unit Price	Bid Amount
0062	522.1084 Apron Endwalls for Culvert Pipe Reinforced Concrete 84-Inch	2.000 EACH	_____.	_____.
0064	601.0557 Concrete Curb & Gutter 6-Inch Sloped 36-Inch Type D	20.000 LF	_____.	_____.
0066	606.0100 Riprap Light	35.000 CY	_____.	_____.
0068	606.0200 Riprap Medium	125.000 CY	_____.	_____.
0072	614.2610 MGS Guardrail Terminal EAT	4.000 EACH	_____.	_____.
0074	618.0100 Maintenance And Repair of Haul Roads (project) 01. 9220-04-73	1.000 EACH	_____.	_____.
0076	619.1000 Mobilization	1.000 EACH	_____.	_____.
0078	624.0100 Water	100.000 MGAL	_____.	_____.
0080	625.0100 Topsoil	2,537.000 SY	_____.	_____.
0082	628.1504 Silt Fence	3,630.000 LF	_____.	_____.
0084	628.1520 Silt Fence Maintenance	1,815.000 LF	_____.	_____.
0086	628.2008 Erosion Mat Urban Class I Type B	3,181.000 SY	_____.	_____.
0088	628.7504 Temporary Ditch Checks	1,000.000 LF	_____.	_____.
0090	628.7555 Culvert Pipe Checks	136.000 EACH	_____.	_____.
0092	628.7570 Rock Bags	50.000 EACH	_____.	_____.
0094	629.0210 Fertilizer Type B	2.000 CWT	_____.	_____.



Proposal Schedule of Items

Proposal ID: 20210511023 Project(s): 9220-04-73

Federal ID(s): WISC 2021313

SECTION: 0001 Contract Items

Alt Set ID: Alt Mbr ID:

Proposal Line Number	Item ID Description	Approximate Quantity and Units	Unit Price	Bid Amount
0096	630.0130 Seeding Mixture No. 30	61.000 LB	_____.	_____.
0098	630.0500 Seed Water	85.000 MGAL	_____.	_____.
0100	633.5200 Markers Culvert End	12.000 EACH	_____.	_____.
0102	638.2102 Moving Signs Type II	10.000 EACH	_____.	_____.
0104	642.5001 Field Office Type B	1.000 EACH	_____.	_____.
0106	643.0300 Traffic Control Drums	15,000.000 DAY	_____.	_____.
0108	643.0420 Traffic Control Barricades Type III	500.000 DAY	_____.	_____.
0110	643.0900 Traffic Control Signs	3,000.000 DAY	_____.	_____.
0112	643.5000 Traffic Control	1.000 EACH	_____.	_____.
0114	645.0120 Geotextile Type HR	365.000 SY	_____.	_____.
0116	645.0130 Geotextile Type R	55.000 SY	_____.	_____.
0118	646.1020 Marking Line Epoxy 4-Inch	33,300.000 LF	_____.	_____.
0120	646.1040 Marking Line Grooved Wet Ref Epoxy 4-Inch	42,780.000 LF	_____.	_____.
0122	646.3020 Marking Line Epoxy 8-Inch	350.000 LF	_____.	_____.
0124	648.0100 Locating No-Passing Zones	4.200 MI	_____.	_____.
0126	649.0105 Temporary Marking Line Paint 4-Inch	45,000.000 LF	_____.	_____.





Proposal Schedule of Items

Proposal ID: 20210511023 Project(s): 9220-04-73

Federal ID(s): WISC 2021313

SECTION: 0001 Contract Items

Alt Set ID: Alt Mbr ID:

Proposal Line Number	Item ID Description	Approximate Quantity and Units	Unit Price	Bid Amount
0128	649.0120 Temporary Marking Line Epoxy 4-Inch	31,500.000 LF	_____.	_____.
0130	650.6000 Construction Staking Pipe Culverts	6.000 EACH	_____.	_____.
0132	650.8000 Construction Staking Resurfacing Reference	22,150.000 LF	_____.	_____.
0134	650.9910 Construction Staking Supplemental Control (project) 01. 9220-04-73	LS	LUMP SUM	_____.
0136	650.9920 Construction Staking Slope Stakes	527.000 LF	_____.	_____.
0138	690.0150 Sawing Asphalt	578.000 LF	_____.	_____.
0140	690.0250 Sawing Concrete	3.000 LF	_____.	_____.
0142	740.0440 Incentive IRI Ride	8,400.000 DOL	1.00000	8,400.00
0144	ASP.1T0A On-the-Job Training Apprentice at \$5.00/HR	1,200.000 HRS	5.00000	6,000.00
0146	ASP.1T0G On-the-Job Training Graduate at \$5.00/HR	600.000 HRS	5.00000	3,000.00
0148	614.2330 MGS Guardrail 3 K	275.000 LF	_____.	_____.
<b>Section: 0001</b>			<b>Total:</b>	_____.
			<b>Total Bid:</b>	_____.

