



Wisconsin Department of Transportation

Division of Transportation Systems Development

Bureau of Project Development
4822 Madison Yards Way, 4th Floor South
Madison, WI 53705

Telephone: (608) 266-1631
Facsimile (FAX): (608) 266-8459

July 21, 2021

NOTICE TO ALL CONTRACTORS:

**Proposal #01: 1112-06-74, WISC 2021433
Beaver Dam – Fond Du Lac
STH 49 Interchange
USH 151
Dodge County**

Letting of August 10, 2021

This is Addendum No. 01, which provides for the following:

Plan Sheets:

Revised Plan Sheets	
Plan Sheet	Plan Sheet Title (brief description of changes to sheet)
4	Existing typical section (added existing concrete pavement is reinforced/Doweled

Other

Revised Contract Completion Time from 80 Working Days to 65 Working Days.


The responsibility for notifying potential subcontractors and suppliers of these changes remains with the prime contractor.

Sincerely,


Mike Coleman

Proposal Development Specialist
Proposal Management Section


END OF ADDENDUM

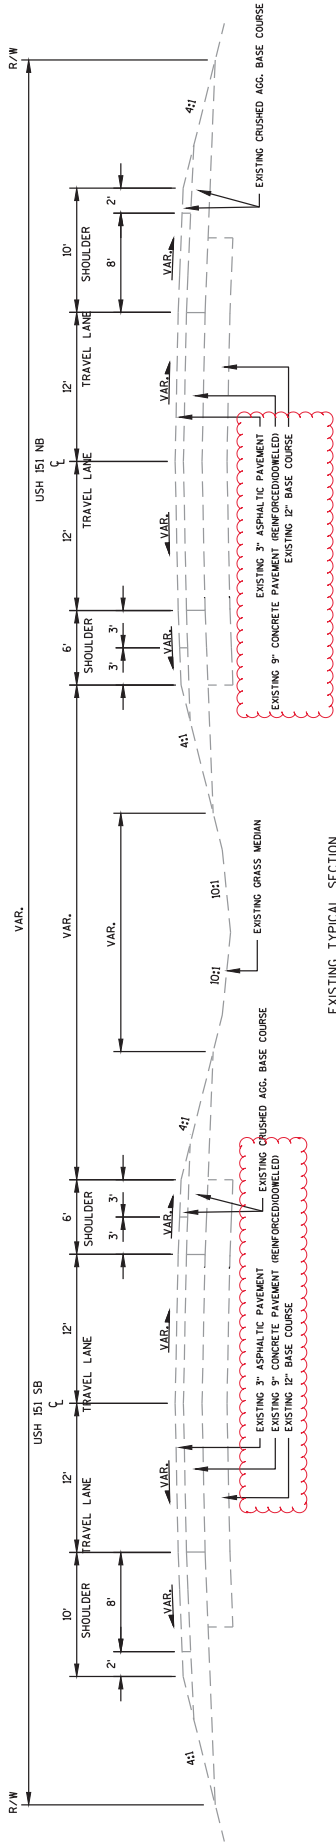

EXISTING TYPICAL SECTION
 USH 151 - OUTSIDE RAMP
 STA 100+31 - STA 116+06 'NB'
 STA 100+31 - STA 116+06 'SB'
 STA 103+98 - STA 100+54 'SB'
 STA 141+66 - STA 144+71 'SB'

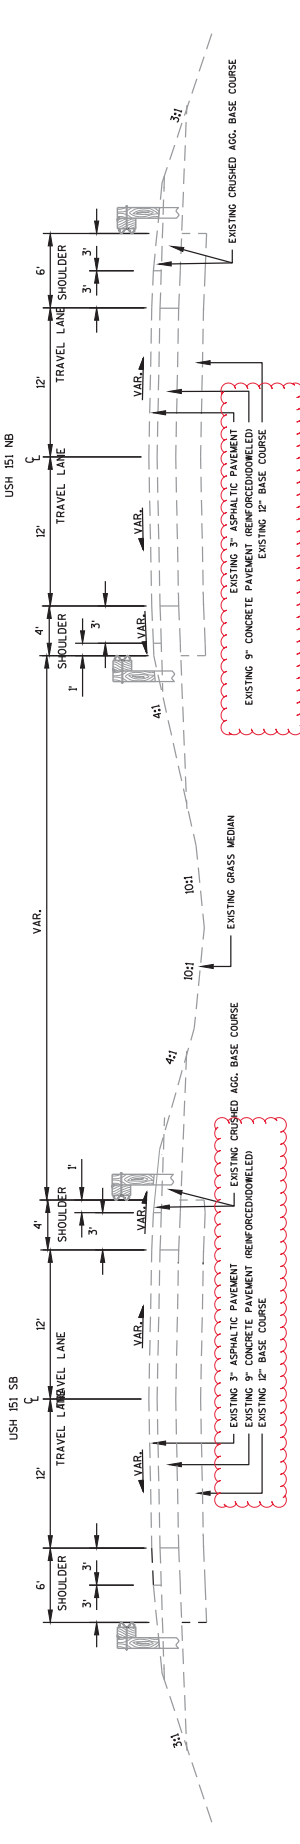

EXISTING TYPICAL SECTION
 USH 151 - BETWEEN RAMP
 STA 119+94 - STA 136+24 'NB'
 STA 119+94 - STA 136+24 'SB'

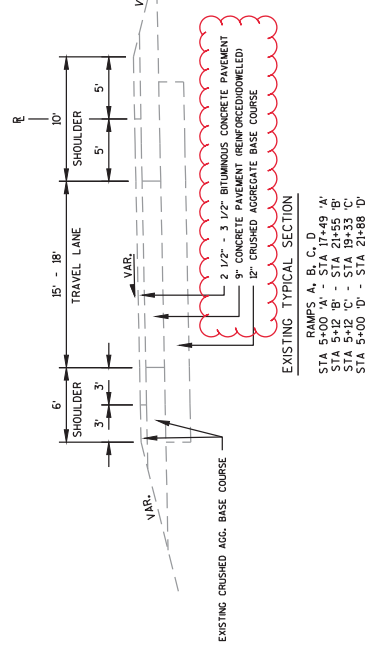

EXISTING TYPICAL SECTION
 RAMP A, B, C, D
 STA 5+00 'A' - STA 17+49 'A'
 STA 5+12 'B' - STA 21+55 'B'
 STA 5+12 'C' - STA 19+33 'C'
 STA 5+00 'D' - STA 21+88 'D'

Addendum No. 01
 ID 1112-06-74
 Revised Sheet 4
 July 21, 2021

NOTE:
 ALL EXISTING PAVEMENT THICKNESSES ARE APPROXIMATE AND SHALL BE FIELD VERIFIED. ANY ADDITIONAL WORK DUE TO VARYING THICKNESS WILL BE CONSIDERED INCIDENTAL TO THE AFFECTED WORK ITEMS.