



# Wisconsin Department of Transportation

## Division of Transportation Systems Development

Bureau of Project Development  
4822 Madison Yards Way, 4<sup>th</sup> Floor South  
Madison, WI 53705

Telephone: (608) 266-1631  
Facsimile (FAX): (608) 266-8459

July 29, 2021

### NOTICE TO ALL CONTRACTORS:

**Proposal #08: 5310-00-70, WISC 2021436  
Spring Green - Madison  
STH 19/78/Wolf Rd Intersection  
USH 14  
Dane County**

### Letting of August 10, 2021

This is Addendum No. 03, which provides for the following:

#### Plan Sheets:

Revised Plan Sheets	
Plan Sheet	Plan Sheet Title (brief description of changes to sheet)
4-5	Typical Section – Text was missing from sheet
15-16	Typical Section – Text was missing from sheet

The responsibility for notifying potential subcontractors and suppliers of these changes remains with the prime contractor.


Sincerely,

*Mike Coleman*

Proposal Development Specialist  
Proposal Management Section


END OF ADDENDUM

Addendum No. 03  
ID 5310-00-70  
Revised Sheet 2  
July 29, 2021

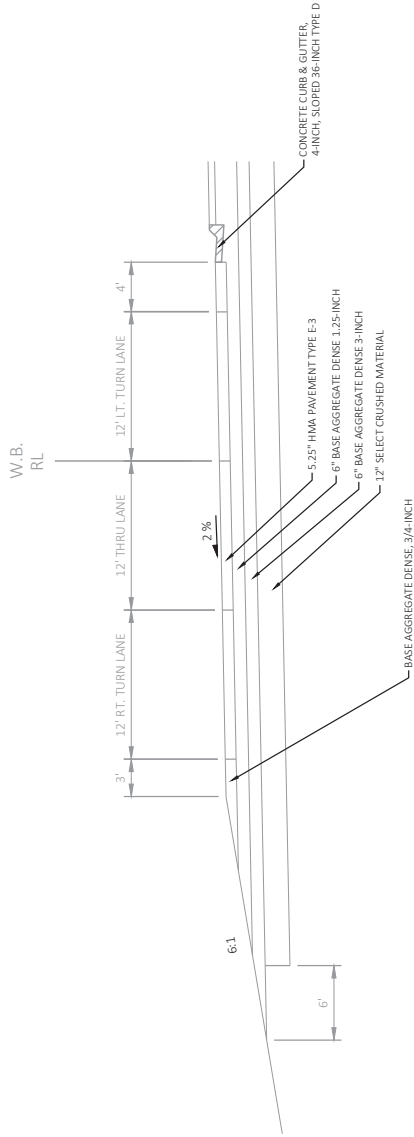

**EXISTING TYPICAL HALF SECTION**


92+24 WB TO 98+38 WB

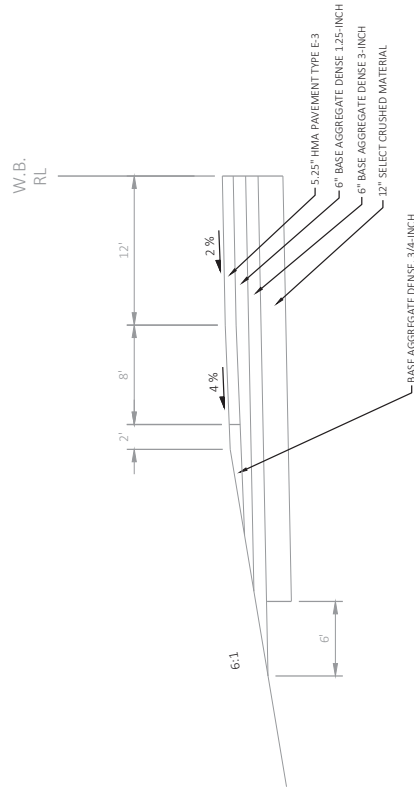


**EXISTING TYPICAL HALF SECTION**

98+38 WB TO 99+50 WB

Addendum No. 03  
ID 5310-00-70  
Revised Sheet 3  
July 29, 2021

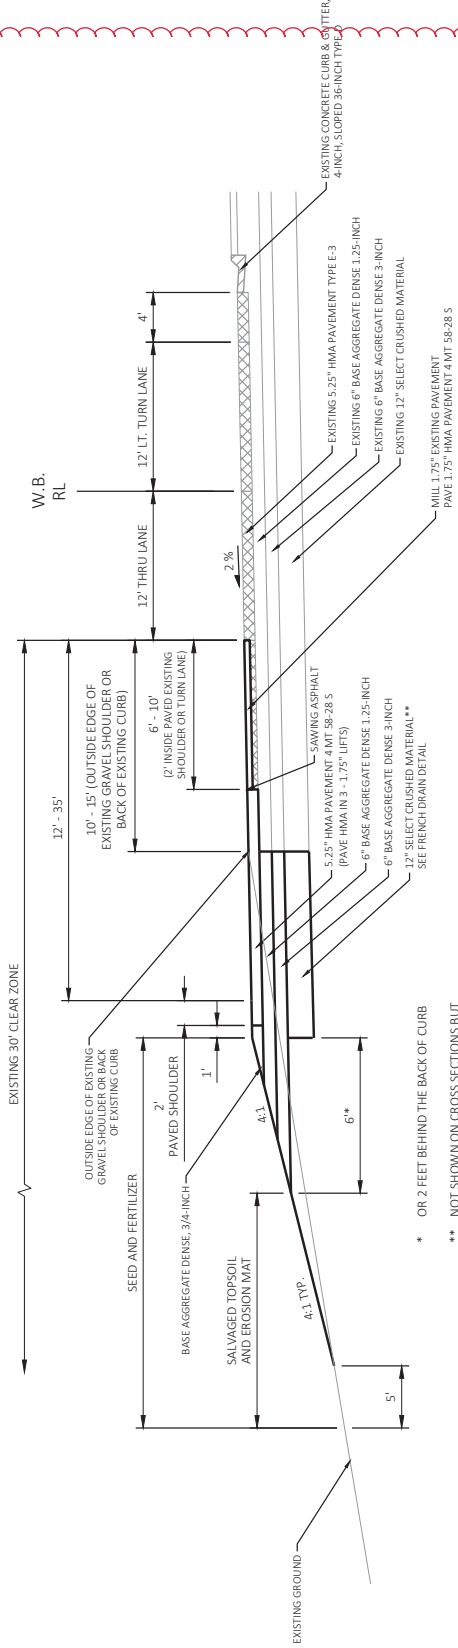


**FINISHED TYPICAL HALF SECTION**  
92+24 WB TO 88+75 WB

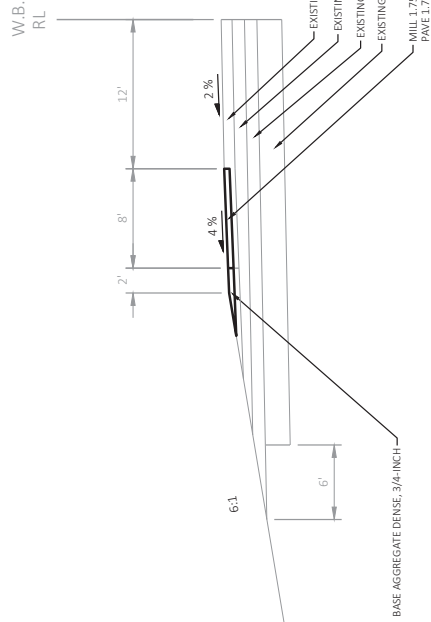


**FINISHED TYPICAL HALF SECTION**  
88+75 WB TO 89+50 WB

\* OR 2 FEET BEHIND THE BACK OF CURB  
 \*\* NOT SHOWN ON CROSS SECTIONS BUT INCLUDED IN EARTHWORK TABLE.

Addendum No. 03  
 ID 5310-00-70  
 Revised Sheet 15  
 July 29, 2021

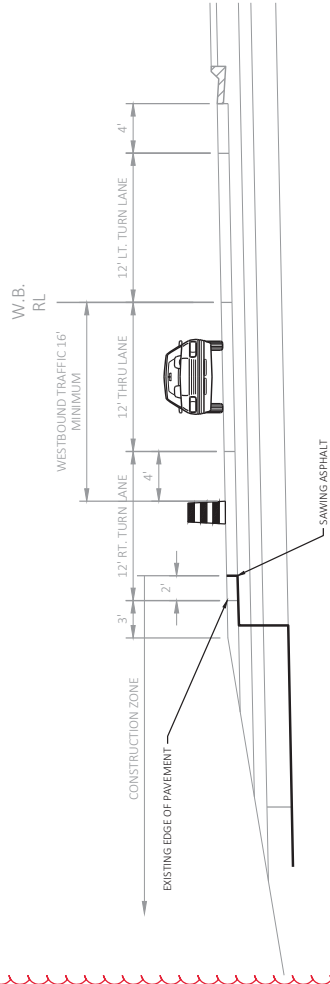

STAGE 1 TYPICAL  
 92+24 WB TO 96+80 WB

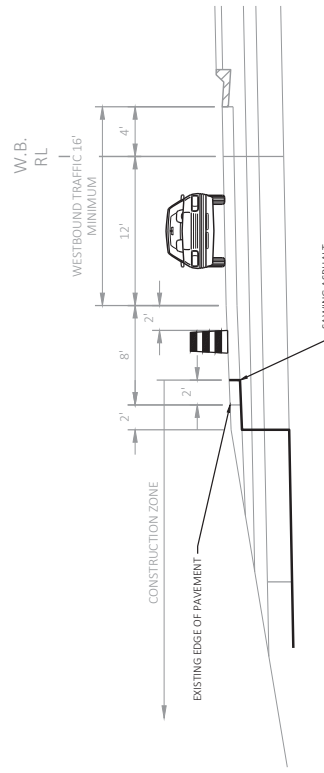

STAGE 1 TYPICAL  
 96+80 WB TO 98+50 WB

PROJECT NO: 5310-00-70

HWY: USH 14

COUNTY: DANE

CONSTRUCTION STAGING - TYPICAL SECTIONS

SHEET 15

E

FILE NAME: C:\USERS\DOTAMS\DESKTOP\USH14 TURN LANE\CIVIL 3D\531000\05SHEETS\PLAN\02030115.DWG  
 LAYOUT NAME: 020301-15.lwp.dwg

PLOT DATE: 4/27/2021 3:38 PM

PLOT BY: SHAW, ADAM M

PLOT SCALE: 1 IN=30 FT

WISDOT/CADD/SHEET 142



