



Wisconsin Department of Transportation

Division of Transportation Systems Development

Bureau of Project Development
4822 Madison Yards Way, 4th Floor South
Madison, WI 53705

September 8, 2021

Telephone: (608) 266-1631
Facsimile (FAX): (608) 266-8459

NOTICE TO ALL CONTRACTORS:

Proposal #22: 1570-05-63, WISC2021499
Turtle Lake - Cameron
CTH P to Wye Street
USH 8
Barron County

1570-05-73, WISC2021500
Turtle Lake - Cameron
CTH P to Wye Street
USH 8
Barron County

Letting of September 14, 2021

This is Addendum No. 01, which provides for the following:

Special Provisions:

Revised Special Provisions	
Article No.	Description
3	Prosecution and Progress
4	Traffic
14	Removing 01. Retaining Wall, Item 204.9060.S.01

Schedule of Items:

Revised Bid Item Quantities					
Bid Item	Item Description	Unit	Old Quantity	Revised Quantity	Proposal Total
602.0405	Concrete Sidewalk 4-Inch	SF	204	300	504
690.0150	Sawing Asphalt	LF	2,692	-1,104	1,588
SPV.0165.01	Special 01. Wall Modular Block Gravity Landscape	SF	545	-370	175
SPV.0165.02	Special 02. Concrete Sidewalk Cure and Seal Treatment	SF	204	300	504

Plan Sheets:

Revised Plan Sheets	
Plan Sheet	Plan Sheet Title (brief description of changes to sheet)
12	Construction Detail (Added 4" Concrete Sidewalk construction detail)
13	Construction Detail (Removed the mention of "Saw Cut Req'd")
22	Wall Modular Block Gravity Landscape (Modified retaining wall length)
30	Miscellaneous Quantities (Added quantity for items 602.0405 and SPV.0165.02)
37	Miscellaneous Quantities (Lowered 690.0150 and SPV.0165.01 quantity)

The responsibility for notifying potential subcontractors and suppliers of these changes remains with the prime contractor.

Sincerely,

Mike Coleman

Proposal Development Specialist
Proposal Management Section

ADDENDUM NO. 01

1570-05-63/73

September 8, 2021

Special Provisions

3. Prosecution and Progress

Replace paragraph two with the following:

Provide the time frame for construction of the project within the 2022 construction season to the engineer in writing within a month after executing the contract but at least 14 calendar days before the preconstruction conference. Assure that the time frame is consistent with the contract completion time. Upon approval, the engineer will issue the notice to proceed within ten calendar days before the beginning of the approved time frame.

4. Traffic

Replace entire section titled USH 8 Milling with the following:

USH 8 Milling

The exposed milled surface shall not remain open to traffic for a period greater than 48 hours. Do not allow the lower asphalt layer to remain open to traffic for a period greater than 21 calendar days. After milling, close the by-pass/climbing lane on USH 8 at the CTH F intersection until the lower lift is paved.

14. Removing 01. Retaining Wall, Item 204.9060.S.01

Replace entire article language with the following:

A Description

This special provision describes removing Retaining Wall conforming to standard spec 204.

B (Vacant)

C Construction

Conform to standard spec 204.

Add the following to standard spec 204.3.1.2:

After wall removal, grade the existing site at an approximate 4:1 slope to the top of the curb and gutter. Vary the slope so the permanent slope is wholly within the existing permanent right-of-way.

D Measurement

The department will measure Removing Retaining Wall by each, acceptably completed.

E Payment

Add the following to standard spec 204.5:

ITEM NUMBER	DESCRIPTION	UNIT
204.9060.S.01	Removing Retaining Wall	EACH

Payment for removing retaining wall is full compensation for removing, disposal, and grading the site to a 4:1 slope. The department will pay separately for salvaged topsoil, seed, fertilizer, mulch and emat.

stp-204-025 (20150630)

Schedule of Items


Attached, dated September 8, 2021, are the revised Schedule of Items Pages 3, 7, and 8.

Plan Sheets



The following 8½ x 11-inch sheets are attached and made part of the plans for this proposal:
Revised: 12, 13, 22, 30, and 37.

END OF ADDENDUM


HR FABRIC MAY BE INSTALLED AS TWO SEPARATE PIECES, OVERLAPPING AS SHOWN OR AS APPROVED BY THE ENGINEER IN THE FIELD. EXTRA QUANTITY FOR OVERLAP IS INCIDENTAL TO THE CONTRACT.

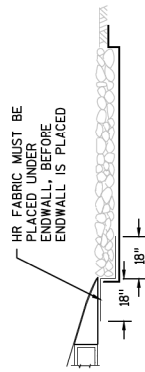


HR FABRIC INSTALLATION

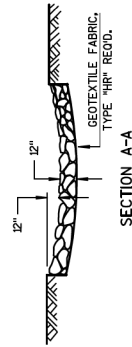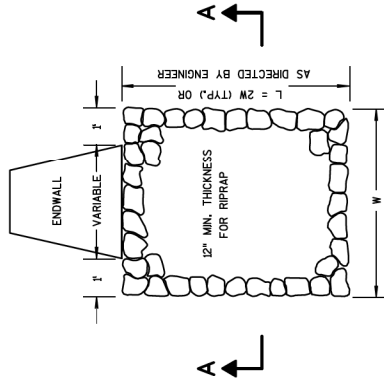


RIPRAP TREATMENT AT CULVERTS.

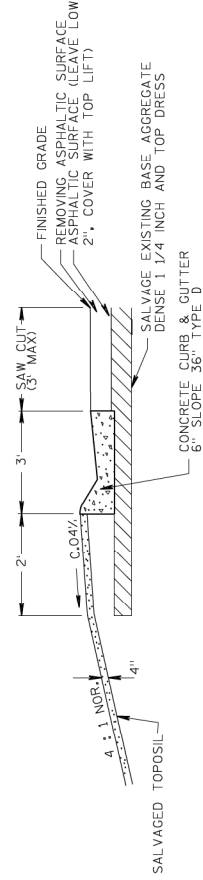

BERM DETAIL BEHIND CURB & GUTTER

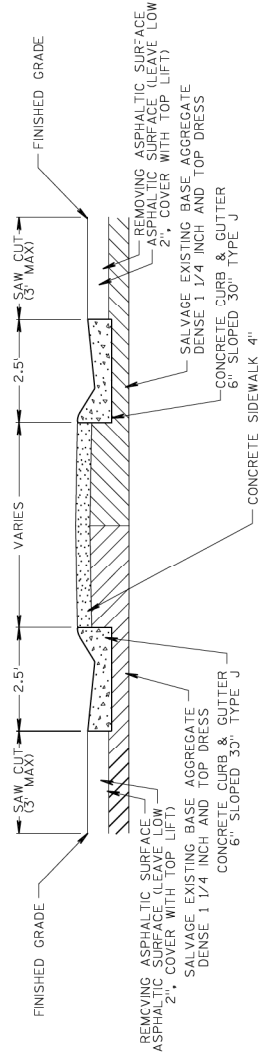


CURB ISLAND DETAIL 30" MOUNTABLE CURB & GUTTER

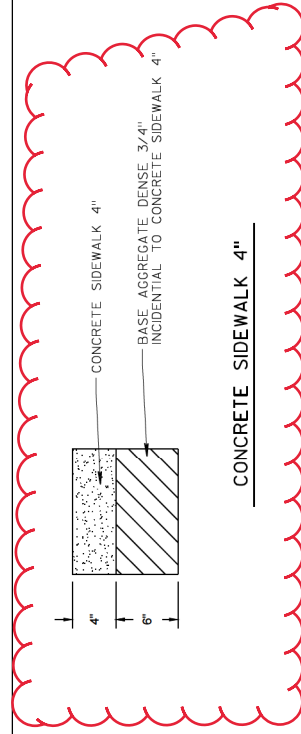

CONCRETE SIDEWALK 4"

Addendum No. 01
ID 1570-05-63/73
Revised Sheet 12
September 8, 2021

Addendum No. 01
ID 1570-05-73
Revised Sheet 13
September 8, 2021

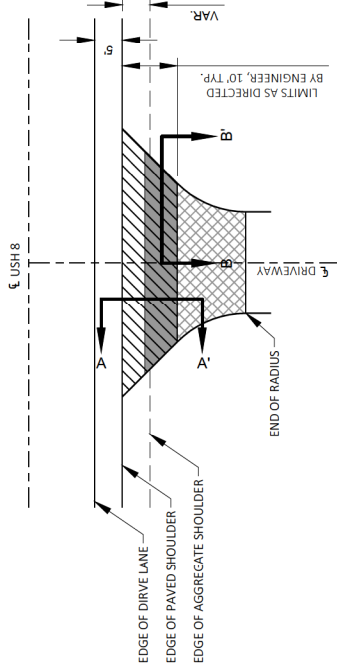


RESTORE RURAL PAVED DRIVEWAY DETAIL

LEGEND


- = ASPHALTIC SURFACE DRIVEWAYS AND FIELD ENTRANCES (DEPTH VARIES; 2" TYP., 1.5" MIN.)
- = REMOVING ASPHALTIC SURFACE BUTT JOINTS
- = EXISTING ASPHALTIC DRIVEWAY

NOTES

- NOT TO SCALE.
- MATCH EXISTING PAVED SURFACE WIDTH, RADI AND TAPERS.
- ANY ADDITIONAL BASE AGG. DENSE REQUIRED SHALL BE PAID UNDER ITEM BASE AGGREGATE DENSE 3/4-INCH.

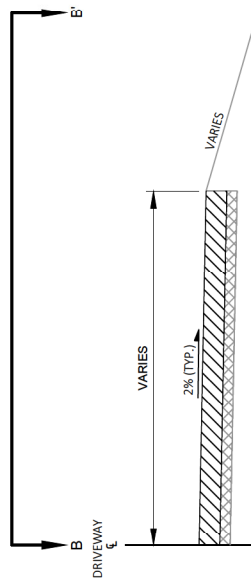


TYPICAL PAVED DRIVEWAY HALF SECTION (B-B')

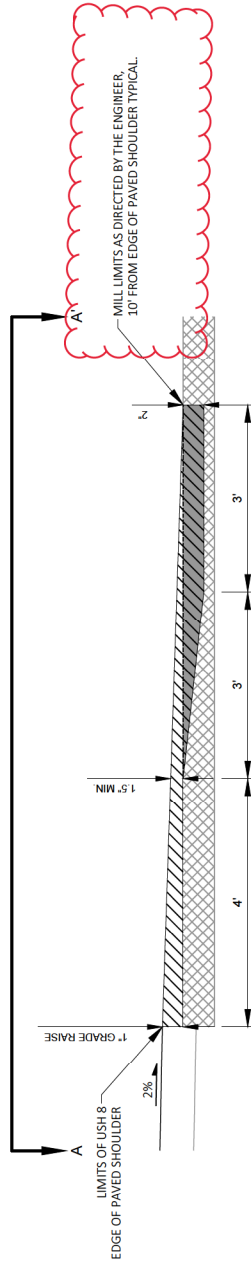


DETAIL OF RURAL PAVED DRIVEWAY BUTT JOINT (A-A')

Addendum No. 01
 ID 1570-05-73
 Revised Sheet 22
 September 8, 2021

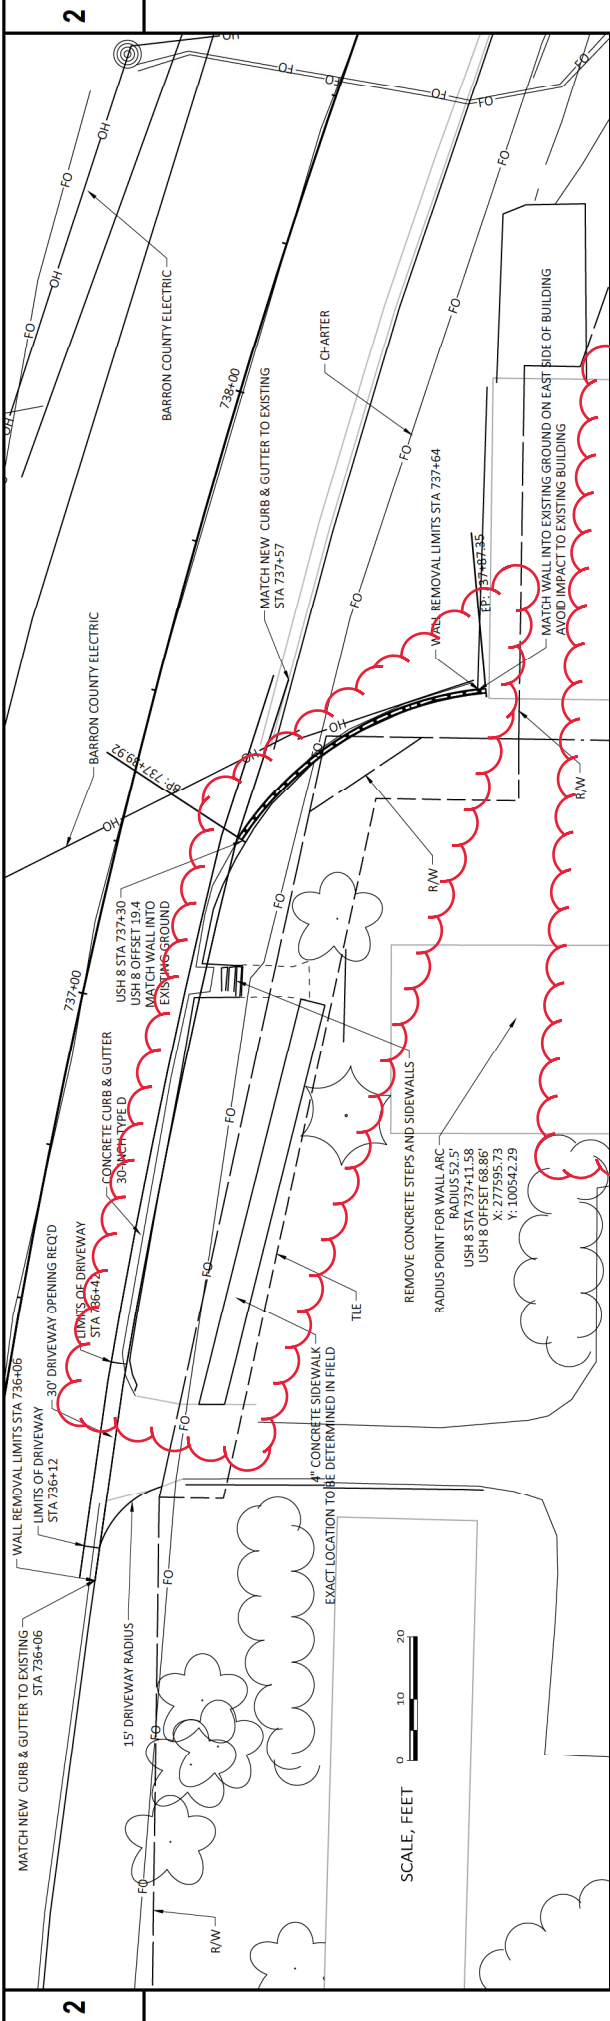

STA (USH 8)	OFFSET	ELEVATION (FLAG)
736+06	16.50	1176.31
736+25	16.50	1175.67
736+43	16.00	1175.27
736+51	16.00	1175.11
736+61	16.00	1174.91
736+76	16.00	1174.61
736+90	16.00	1174.33
737+00	16.00	1174.13
737+01	16.00	1174.11
737+12	16.00	1173.69
737+17	16.00	1173.59
737+25	16.30	1173.44
737+33	17.13	1173.30
737+46	17.60	1173.10
737+57	17.74	1172.96

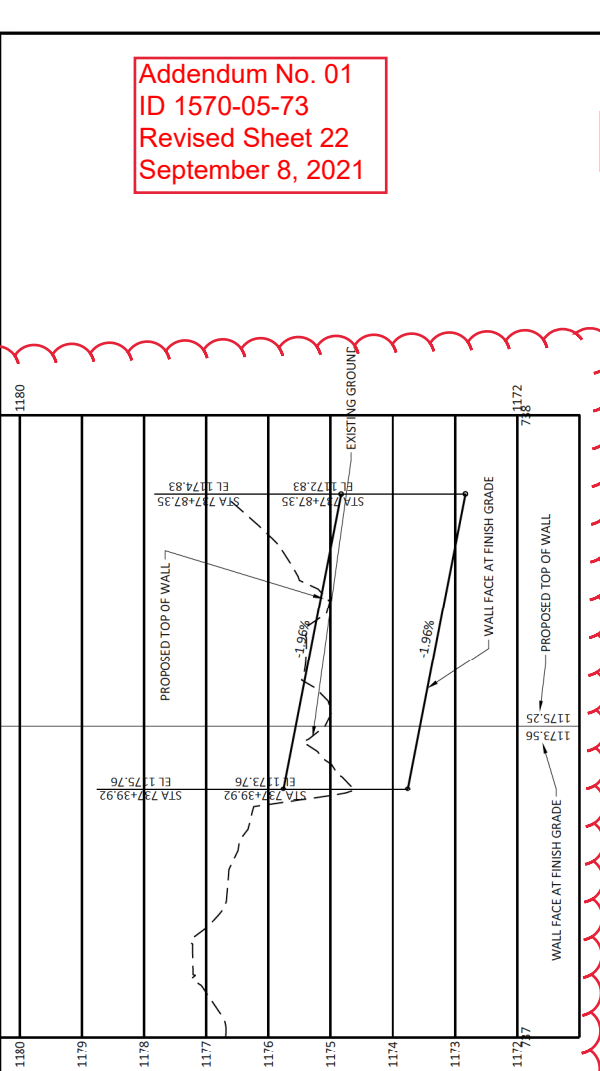

CLEANING_CULVERT_PIPES_FOR_LINER_VERIFICATION

CATEGORY	STATION	LOCATION	LOCATION	STATION	LOCATION	EACH
0010	136+01	USH 8	USH 8	812+96	USH 8	1
0010	219+23	USH 8	USH 8			1
0010	747+63	USH 8	USH 8			1
0010	766+92	USH 8	USH 8			1
0010	312+96	USH 8	USH 8			1
0010	346+85	USH 8	USH 8			1
0010	359+38	USH 8	USH 8			1
0010	376+60	USH 8	USH 8			1
0010	388+68	USH 8	USH 8			1
0010	929+37	USH 8	USH 8			1
0010	945+53	USH 8	USH 8			1
TOTAL	0010			TOTAL	0010	11

CULVERT_PIPE_LINERS_(18-INCH)

CATEGORY	STATION	LOCATION	LOCATION	STATION	LOCATION	LF
0010	812+96	USH 8	USH 8			54
TOTAL	0010			TOTAL	0010	54

CLEANING_CULVERT_PIPES

CATEGORY	STATION	LOCATION	LOCATION	STATION	LOCATION	EACH
0010	150+27	USH 8	USH 8			1
0010	900+27	USH 8	USH 8			1
TOTAL	0010			TOTAL	0010	11

CONCRETE CURB & GUTTER 30-INCH TYPE D

CATEGORY	STATION TO	STATION	LOCATION	LOCATION	LF	REMARKS
0010	736+00	-	737+75	USH 8	175	RT
0010	729+95	-	730+50	USH 8	65	10.1 TO 10.2
0010	730+57	-	730+67	USH 8	25	10.50
TOTAL	0010			TOTAL	0010	265

CULVERT_PIPE_SALVAGED_24-INCH

CATEGORY	STATION	LOCATION	LOCATION	STATION	LOCATION	LF	REMARKS
0010	722+73	USH 8	USH 8			8	RT
0010	759+58	USH 8	USH 8			8	LT
0010	812+96	USH 8	USH 8			8	RT
TOTAL	0010			TOTAL	0010	24	

CONCRETE CURB & GUTTER 6-INCH SLOPED 30-INCH TYPE J

CATEGORY	STATION	LOCATION	LOCATION	STATION	LOCATION	LF	REMARKS
0010	115	CTH P	SOUTH PORKCHOP ISLAND				
0010	115	CTH P	NORTH PORKCHOP ISLAND				
TOTAL	0010			TOTAL	0010	230	

CONCRETE CURB & GUTTER 6-INCH SLOPED 36-INCH TYPE D

CATEGORY	STATION	LOCATION	LOCATION	STATION	LOCATION	LF	REMARKS
0010	60	CTH P	SW RADIUS				
0010	73	CTH P	SE RADIUS				
0010	76	CTH P	NW RADIUS				
0010	61	CTH P	NE RADIUS				
TOTAL	0010			TOTAL	0010	270	

CONCRETE STEPS

CATEGORY	STATION	LOCATION	LOCATION	STATION	LOCATION	SF	REMARKS
0010	60	RETAINING WALL	60				APPROXIMATELY 5' WIDE AND 3.5 FEET HIGH
TOTAL	0010			TOTAL	0010	60	

CONCRETE STEPS

CATEGORY	STATION	LOCATION	LOCATION	STATION	LOCATION	CY	REMARKS
0010	722+73	USH 8	USH 8			20	APPROXIMATE SIZE 50' X6'
0010	747+63	USH 8	USH 8			3	APPROXIMATE SIZE 12' X6'
0010	754+21	USH 8	USH 8			3	APPROXIMATE SIZE 13' X6.5'
0010	756+90	USH 8	USH 8			3	APPROXIMATE SIZE 12' X6'
0010	759+58	USH 8	USH 8			3	APPROXIMATE SIZE 12' X6'
TOTAL	0010			TOTAL	0010	32	

SPECIAL 02-
CONCRETE
SIDEWALK CURE
AND SEAL
TREATMENT
SPV.0165.02

CONCRETE
SIDEWALK 4-INCH
602.0405

CONCRETE STEPS

CONCRETE CURB & GUTTER 6-INCH SLOPED 30-INCH TYPE J

CONCRETE CURB & GUTTER 6-INCH SLOPED 36-INCH TYPE D

CONCRETE CURB & GUTTER 30-INCH TYPE D

Addendum No. 01
ID 1570-05-73
Revised Sheet 30
September 8, 2021

PROJECT NO: 1570-05-73

HWY: USH 8

FILE NAME: N:\PDS\15700200_mq.pbx

COUNTY: BARRON

MISCELLANEOUS QUANTITIES

SHEET: 30

PLOT DATE: June 14, 1911

PLOT SCALE: 1:1

SAWING ASPHALT

CATEGORY	STATION	STATION	LOCATION	LF	REMARKS
				690.0150	
0010	117+43		USH 8	45	START
0010	122+95		USH 8	44	CTH P
0010	123+03		USH 8	34	CTH P
0010	704+71		USH 8	26	CTH F
0010	867+45		USH 8	26	CTH TT
0010	920+52		USH 8	34	CTH T
0010	15+83		USH 8	44	END
0010			CTH P	120	SOUTH PORKCHOP ISLAND
0010			CTH P	120	NORTH PORKCHOP ISLAND
0010			CTH P	370	SW, SE, NW, NE RADIUS
0010	729+92	732+12	USH 8	550	STORMSEWER
0010	736+00	- 737+75	USH 8	175	RETAINING WALL
			TOTAL 0010	1588	

SPECIAL 02.. CURE-IN-PLACE PIPE LINING

CATEGORY	STATION	LOCATION	LF	SPV.0090.02	REMARKS
0010	722+73	USH 8	94		
			TOTAL 0010	94	

SPECIAL 01.. CONCRETE CURB & GUTTER_CURE_AND_SEAL_TREATMENT

CATEGORY	STATION	TO STATION	LOCATION	LF	REMARKS
0010	736+00	- 737+75	USH 8	175	RT
0010	729+95	730+50	USH 8	55	10.1 TO 10.2
0010	730+57	- 730+67	USH 8	10	10.5
0010			CTH P	115	SOUTH PORKCHOP ISLAND
0010			CTH P	115	NORTH PORKCHOP ISLAND
0010			CTH P	60	SW RADIUS
0010			CTH P	73	SE RADIUS
0010			CTH P	76	NW RADIUS
0010			CTH P	61	NE RADIUS
			TOTAL 0010	740	

SPECIAL 03..HEAVY DUTY SILT FENCE

CATEGORY	STATION	TO STATION	LOCATION	LF	REMARKS
0010	802+18	- 803+51	USH 8	157	RT, BEAN GUARD REPLACEMENT
			TOTAL 0010	157	

SPECIAL 01..WALL MODULAR BLOCK GRAVITY LANDSCAPE

CATEGORY	LOCATION	SPV.0165.01	SF
0010	RETAINING WALL	175	
			TOTAL 0010
			175

Addendum No. 01
ID 1570-05-73
Revised Sheet 37
September 8, 2021



Proposal Schedule of Items

Proposal ID: 20210914022 Project(s): 1570-05-63, 1570-05-73

Federal ID(s): WISC 2021499, WISC 2021500

SECTION: 0001 Contract Items

Alt Set ID: Alt Mbr ID:

Proposal Line Number	Item ID Description	Approximate Quantity and Units	Unit Price	Bid Amount
0062	465.0475 Asphalt Centerline Rumble Strips 2-Lane Rural	31,761.000 LF	_____.	_____.
0064	520.8700 Cleaning Culvert Pipes	11.000 EACH	_____.	_____.
0066	520.9700.S Culvert Pipe Liners (size) 01. 18-INCH	54.000 LF	_____.	_____.
0068	520.9750.S Cleaning Culvert Pipes for Liner Verification	1.000 EACH	_____.	_____.
0070	524.0124 Culvert Pipe Salvaged 24-Inch	24.000 LF	_____.	_____.
0072	524.0148 Culvert Pipe Salvaged 48-Inch	12.000 LF	_____.	_____.
0074	601.0411 Concrete Curb & Gutter 30-Inch Type D	265.000 LF	_____.	_____.
0076	601.0415 Concrete Curb & Gutter 6-Inch Sloped 30-Inch Type J	230.000 LF	_____.	_____.
0078	601.0557 Concrete Curb & Gutter 6-Inch Sloped 36-Inch Type D	270.000 LF	_____.	_____.
0080	602.0405 Concrete Sidewalk 4-Inch	504.000 SF	_____.	_____.
0082	602.1500 Concrete Steps	60.000 SF	_____.	_____.
0084	606.0200 Riprap Medium	32.000 CY	_____.	_____.
0086	608.3012 Storm Sewer Pipe Class III-A 12-Inch	66.000 LF	_____.	_____.
0088	608.3015 Storm Sewer Pipe Class III-A 15-Inch	48.000 LF	_____.	_____.
0090	608.3024 Storm Sewer Pipe Class III-A 24-Inch	120.000 LF	_____.	_____.
0092	611.0530 Manhole Covers Type J	2.000 EACH	_____.	_____.



Proposal Schedule of Items

Proposal ID: 20210914022 Project(s): 1570-05-63, 1570-05-73

Federal ID(s): WISC 2021499, WISC 2021500

SECTION: 0001 Contract Items

Alt Set ID: Alt Mbr ID:

Proposal Line Number	Item ID Description	Approximate Quantity and Units	Unit Price	Bid Amount
0192	646.7120 Marking Diagonal Epoxy 12-Inch	880.000 LF	_____.	_____.
0194	649.0105 Temporary Marking Line Paint 4-Inch	148,658.000 LF	_____.	_____.
0196	650.4000 Construction Staking Storm Sewer	5.000 EACH	_____.	_____.
0198	650.5500 Construction Staking Curb Gutter and Curb & Gutter	740.000 LF	_____.	_____.
0200	650.8000 Construction Staking Resurfacing Reference	43,841.000 LF	_____.	_____.
0202	650.9910 Construction Staking Supplemental Control (project) 01. Retaining Wall	LS	LUMP SUM	_____.
0204	690.0150 Sawing Asphalt	1,588.000 LF	_____.	_____.
0206	740.0440 Incentive IRI Ride	33,200.000 DOL	1.00000	33,200.00
0208	ASP.1T0A On-the-Job Training Apprentice at \$5.00/HR	900.000 HRS	5.00000	4,500.00
0210	ASP.1T0G On-the-Job Training Graduate at \$5.00/HR	1,300.000 HRS	5.00000	6,500.00
0212	SPV.0090 Special 01. Concrete Curb & Gutter Cure and Seal Treatment	740.000 LF	_____.	_____.
0214	SPV.0090 Special 02. Cure-In-Place Pipe Lining	94.000 LF	_____.	_____.
0216	SPV.0090 Special 03. Heavy Duty Silt Fence	157.000 LF	_____.	_____.
0218	SPV.0105 Special 01. Material Transfer Vehicle	LS	LUMP SUM	_____.
0220	SPV.0165 Special 01. Wall Modular Block Gravity Landscape	175.000 SF	_____.	_____.



Proposal Schedule of Items

Proposal ID: 20210914022 Project(s): 1570-05-63, 1570-05-73

Federal ID(s): WISC 2021499, WISC 2021500

SECTION: 0001 Contract Items

Alt Set ID: Alt Mbr ID:

Proposal Line Number	Item ID Description	Approximate Quantity and Units	Unit Price	Bid Amount
0222	SPV.0165 Special 02. Concrete Sidewalk Cure and Seal Treatment	504.000 SF	_____.	_____.
	Section: 0001		Total:	_____.
			Total Bid:	_____.