



Wisconsin Department of Transportation

March 29, 2022

Division of Transportation Systems Development

Bureau of Project Development
4822 Madison Yards Way, 4th Floor South
Madison, WI 53705

Telephone: (608) 266-1631
Facsimile (FAX): (608) 266-8459

NOTICE TO ALL CONTRACTORS:

Proposal #22: 4050-23-71, WISC 2022303
Fond du Lac-Chilton
Drainage Way Culvert Replacement
USH 151
Fond du Lac County

Letting of April 12, 2022

This is Addendum No. 01, which provides for the following:

Schedule of Items:

Revised Bid Item Quantities					
Bid Item	Item Description	Unit	Old Quantity	Revised Quantity	Proposal Total
606.0200	Riprap Medium	CY	44	-2	42
606.0300	Riprap Heavy	CY	48	72	120
645.0120	Geotextile Type HR	SY	220	111	331

Plan Sheets:

Revised Plan Sheets	
Plan Sheet	Plan Sheet Title (brief description of changes to sheet)
8	Corrected the Station locations for this construction detail to show STA 444+61 LT, STA 444+75 RT, STA 459+64 LT and STA 459+53 RT.
9	Corrected the Station location for this construction detail to show STA 466+99 RT and STA 467+29 LT
17	Corrected Category 0010 quantity for items 606.0200 Riprap Medium, 606.0300 Riprap Heavy, 645.0120 Geotextile Type HR
22	Revised to add riprap on the upstream side of a pipe at STA 444+67 RT
24	Revised to add riprap on the upstream side of a pipe at STA 467+26 RT
26	Revised to add riprap on the upstream side of a pipe at STA 479+85 RT

Added Plan Sheets	
Plan Sheet	Plan Sheet Title (brief description of why sheet was added)
9A	Added a construction detail for riprap heavy treatment at culverts at STA 479+60 LT and STA 480+09 RT

Schedule of Items

Attached, dated March 29, 2022, are the revised Schedule of Items Pages 1 – 4.

Plan Sheets

The following 8½ x 11-inch sheets are attached and made part of the plans for this proposal:

Revised: 8, 9, 17, 22, 24, and 26.

Added: 9A.



The responsibility for notifying potential subcontractors and suppliers of these changes remains with the prime contractor.

Sincerely,

Mike Coleman

Proposal Development Specialist
 Proposal Management Section

END OF ADDENDUM

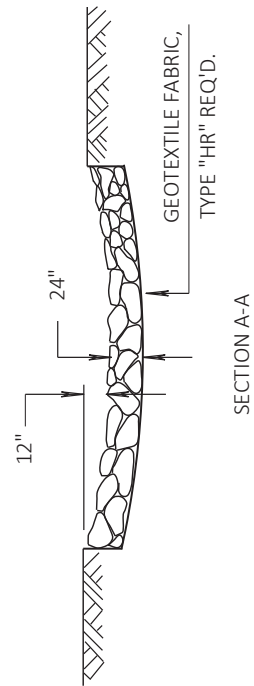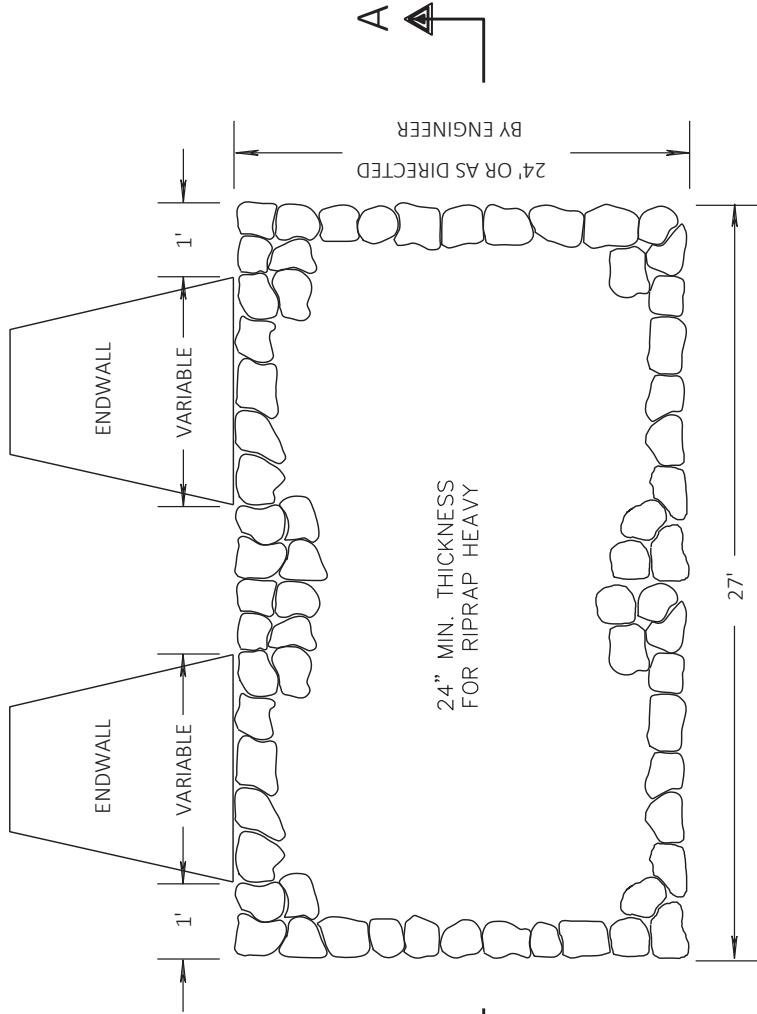



RIPRAP HEAVY TREATMENT AT CULVERTS

Addendum No. 01
 ID 4050-23-71
 Revised Sheet 9
 March 29, 2022

STA 466+99 RT
 STA 467+29 LT

PROJECT NO: 4050-23-71	COUNTY: FOND DU LAC	PLAN: CONSTRUCTION DETAILS	SHEET 9	E
FILE NAME: N:\PDS\33D\40502300\SHEETS\PLAN\02.001-CD.DWG	HWY: USH 151	PLOT BY: BRATTLUND, ERIK JOHN	PLOT SCALE: 1/8"=10 FT	WISDOT/CAD/SHEET 42
LAYOUT NAME: 021003-CD	PLOT DATE: 3/29/2022 7:54 AM			

Addendum No. 01
 ID 4050-23-71
 Added Sheet 9A
 March 29, 2022

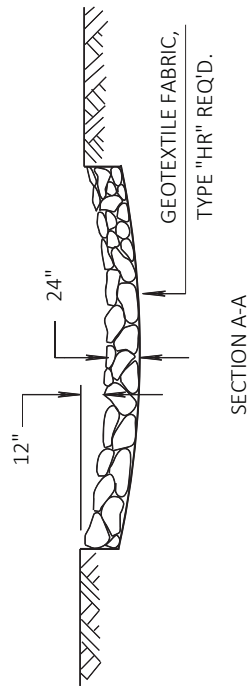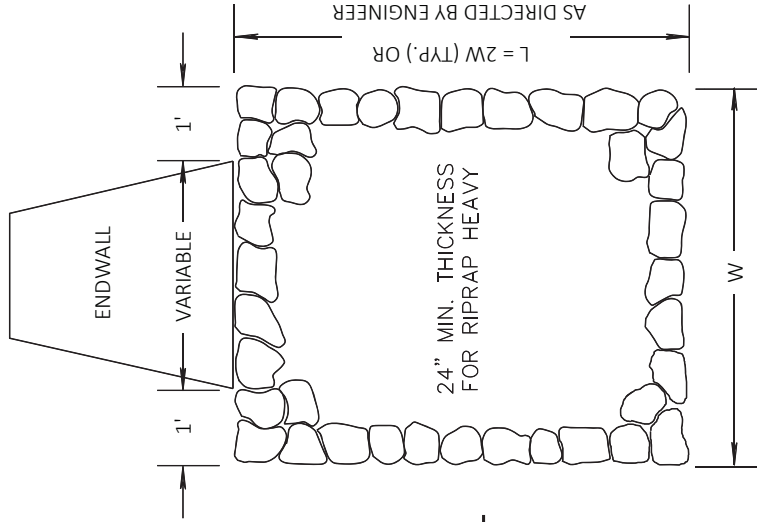

RIPRAP HEAVY TREATMENT AT CULVERTS

STA 479+60 LT
 STA 480+09 RT

PROJECT NO: 4050-23-71	HWY: USH 151	COUNTY: FOND DU LAC	PLAN: CONSTRUCTION DETAILS	SHEET 9A	E
FILE NAME: N:\PDS\33040502300\SHEETS\PLAN\02.001-CD.DWG	ANDY\NAME: 2/28/22	PILOT DATE: 3/29/2022 7:54 AM	FLOT BY: BRATTLUND, ERIK JOHN	PILOT NAME:	WISDOT\CAD\SS\42
PLOT SCALE: 1/8"=10 FT			AS DIRECTED BY ENGINEER		

Addendum No. 01
ID 4050-23-71
Revised Sheet 17
March 29, 2022

SILT FENCE

STATION TO	STATION	LOCATION	628.1504		628.1520	
			SILT FENCE LF	MAINTENANCE LF	SILT FENCE LF	MAINTENANCE LF
444+01	-	445+40	USH 151 RT	109	55	
443+89	-	445+40	USH 151 LT	129	65	
458+71	-	460+52	USH 151 LT	165	83	
458+74	-	460+56	USH 151 RT	169	85	
464+92	-	469+14	USH 151 RT	379	190	
465+34	-	470+15	USH 151 LT	515	258	
478+54	-	480+48	USH 151 LT	174	87	
478+86	-	480+95	USH 151 RT	160	80	
TOTALS				1800	900	

RIPRAP AND GEOTEXTILE FABRIC

STATION	LOCATION	606.0200		606.0300		645.0120	
		RIPRAP MEDIUM CY	RIPRAP HEAVY CY	GEOTEXTILE TYPE HR	SY	SY	SY
444+61	LT	14	---	---	35	35	
444+75	RT	14	---	---	18	18	
459+64	LT	7	---	---	18	18	
459+53	RT	7	---	---	84	84	
466+99	RT	---	48	---	84	84	
467+29	LT	---	48	---	29	29	
480+09	RT	---	12	---	29	29	
479+60	LT	---	12	---	42	42	
TOTALS		42	120		331	331	


TRAFFIC CONTROL

Location	*643.0420		*643.0705		*643.0900	
	NUMBER IN	BARRICADES TYPE III DAYS	NUMBER IN	WARRANTY LIGHTS TYPE A DAYS	NUMBER IN	SIGNS SERVICE DAYS
SYLVAN BAY RD	3	105	6	210	4	140
GLADSTONE BEACH RD	3	105	6	210	4	140
WELLING BEACH RD	3	105	6	210	4	140
FISHERMANS RD	3	105	6	210	4	140
JOHNSBURG RD	3	105	6	210	4	140
ELM BEACH RD	3	105	6	210	4	140
WINNEBAGO PARK RD	3	105	6	210	4	140
HIGHLAND PARK RD	3	105	6	210	4	140
WINNEBAGO HEIGHTS RD	3	105	6	210	4	140
USH 151	---	0	---	0	8	280
AT OPEN EXCAVATION	10	350	20	700	2	70
TOTALS	1295	2590	1610	2590	1610	1610

*ADDITIONAL QUANTITIES SHOWN ELSEWHERE

EROSION CONTROL

STATION	LOCATION	628.2008		629.0210		630.0120		625.0500		630.0500	
		URBAN CLASS I TYPE B SY	FERTILIZER TYPE B CWT	SEEDING MIXTURE NO. 20 LB	SALVAGED TOPSOIL SY	SEED WATER MGAL	SEED WATER MGAL				
444+00 - 445+24	LT	263	0.17	8	263	6					
444+11 - 445+24	RT	170	0.11	5	170	4					
458+75 - 460+50	LT	240	0.15	7	240	5					
458+75 - 460+50	RT	193	0.12	6	193	4					
465+00 - 469+00	RT	2,252	1.42	61	2,252	50					
465+50 - 470+00	LT	3407	2.15	92	3407	76					
478+74 - 480+62	LT	552	0.35	15	552	12					
479+00 - 480+75	RT	509	0.32	14	509	11					
UNDISTRIBUTED	USH 151	1897	1.19	52	1897	42					
TOTALS		9,483	5.97	260	9,483	212					

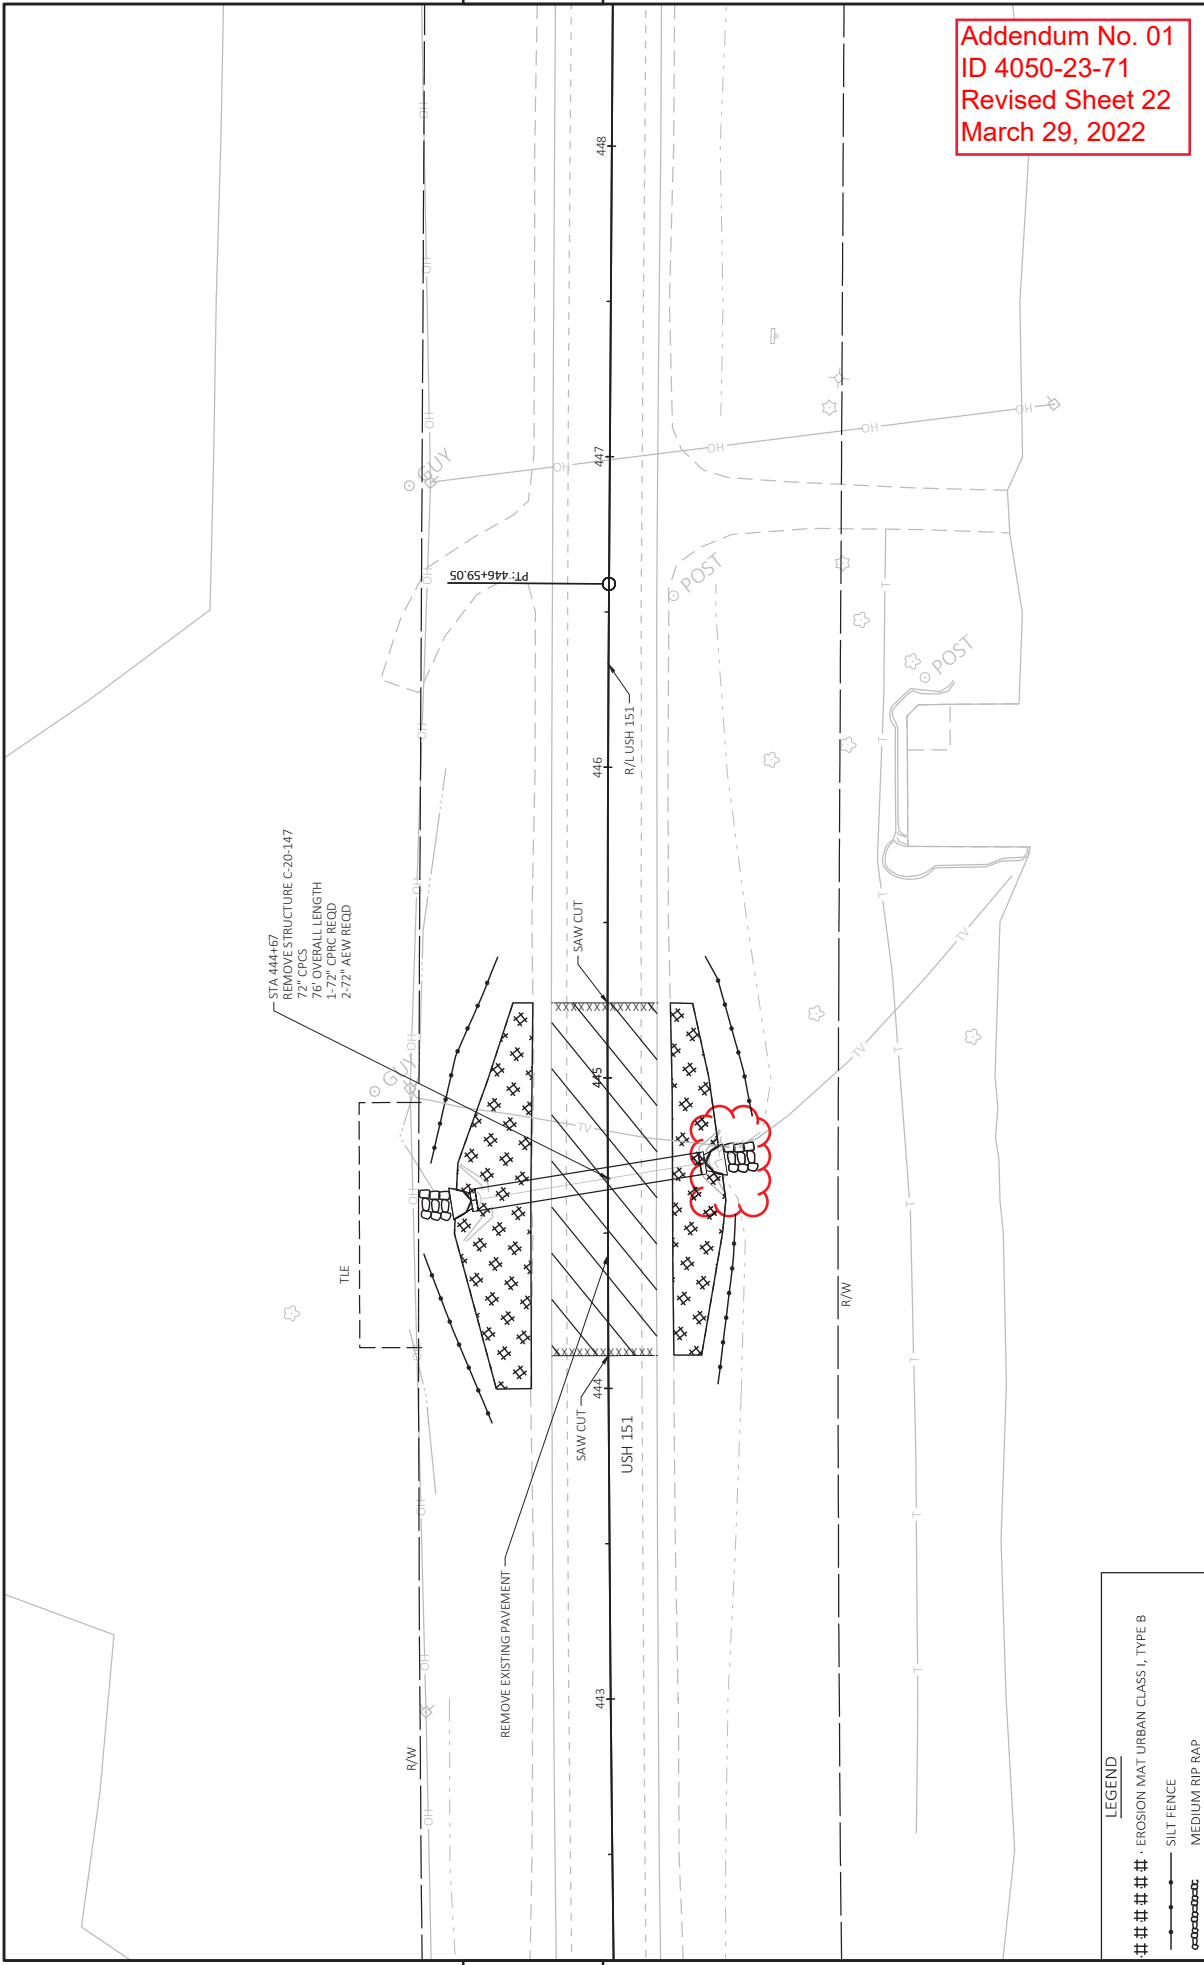

Addendum No. 01
 ID 4050-23-71
 Revised Sheet 22
 March 29, 2022

LEGEND

####	EROSION MAT URBAN CLASS 1, TYPE B
---	SILT FENCE
----	MEDIUM RIP RAP
----	MEDIUM RIP RAP

PROJECT NO: 4050-23-71
 HWY: USH 151
 COUNTY: FOND DU LAC
 PLAN DETAILS
 PLOT BY: BRATTLUND, ERK JOHN
 PLOT NAME: 1 IN=40 FT
 PLOT SCALE: 1 IN=40 FT
 SHEET 22
 E

FILE NAME: N:\PDS\33D\40502300\SHEETS\PLAN\02.201-PL.DWG
 LAYOUT NAME: 02.201.pl
 PLOT DATE: 3/29/2022 4:01 PM
 PLOT DATE: 3/29/2022 4:01 PM
 PLOT NAME: 1 IN=40 FT
 PLOT SCALE: 1 IN=40 FT
 SHEET 22
 E



Proposal Schedule of Items

Proposal ID: 20220412022 Project(s): 4050-23-71

Federal ID(s): WISC 2022303

SECTION: 0001

Contract Items

Alt Set ID:

Alt Mbr ID:

Proposal Line Number	Item ID Description	Approximate Quantity and Units	Unit Price	Bid Amount
0002	201.0105 Clearing	5.000 STA	_____.	_____.
0004	201.0205 Grubbing	5.000 STA	_____.	_____.
0006	203.0100 Removing Small Pipe Culverts	1.000 EACH	_____.	_____.
0008	203.0220 Removing Structure (structure) 01. C-20-147	1.000 EACH	_____.	_____.
0010	203.0220 Removing Structure (structure) 02. C-20-148	1.000 EACH	_____.	_____.
0012	203.0220 Removing Structure (structure) 03. C-20-149	1.000 EACH	_____.	_____.
0014	204.0110 Removing Asphaltic Surface	381.000 SY	_____.	_____.
0016	204.0165 Removing Guardrail	1,023.000 LF	_____.	_____.
0018	204.0180 Removing Delineators and Markers	10.000 EACH	_____.	_____.
0020	204.0185 Removing Masonry	10.000 CY	_____.	_____.
0022	205.0100 Excavation Common	2,489.000 CY	_____.	_____.
0024	208.0100 Borrow	6,602.000 CY	_____.	_____.
0026	213.0100 Finishing Roadway (project) 01. 4050-23-71	1.000 EACH	_____.	_____.
0028	305.0110 Base Aggregate Dense 3/4-Inch	327.000 TON	_____.	_____.
0030	305.0120 Base Aggregate Dense 1 1/4-Inch	3,208.000 TON	_____.	_____.
0032	455.0605 Tack Coat	190.000 GAL	_____.	_____.



Proposal Schedule of Items

Proposal ID: 20220412022 Project(s): 4050-23-71

Federal ID(s): WISC 2022303

SECTION: 0001

Contract Items

Alt Set ID:

Alt Mbr ID:

Proposal Line Number	Item ID Description	Approximate Quantity and Units	Unit Price	Bid Amount
0034	460.2000 Incentive Density HMA Pavement	440.000 DOL	1.00000	440.00
0036	460.6223 HMA Pavement 3 MT 58-28 S	473.000 TON	_____	_____
0038	460.6224 HMA Pavement 4 MT 58-28 S	204.000 TON	_____	_____
0040	522.0160 Culvert Pipe Reinforced Concrete Class III 60-Inch	118.000 LF	_____	_____
0042	522.0472 Culvert Pipe Reinforced Concrete Class IV 72-Inch	73.000 LF	_____	_____
0044	522.0484 Culvert Pipe Reinforced Concrete Class IV 84-Inch	346.000 LF	_____	_____
0046	522.1060 Apron Endwalls for Culvert Pipe Reinforced Concrete 60-Inch	2.000 EACH	_____	_____
0048	522.1072 Apron Endwalls for Culvert Pipe Reinforced Concrete 72-Inch	2.000 EACH	_____	_____
0050	522.1084 Apron Endwalls for Culvert Pipe Reinforced Concrete 84-Inch	4.000 EACH	_____	_____
0052	522.2334 Culvert Pipe Reinforced Concrete Horizontal Elliptical Class HE-III 34x53-Inch	56.000 LF	_____	_____
0054	522.2634 Apron Endwalls for Culvert Pipe Reinforced Concrete Horizontal Elliptical 34x53-Inch	2.000 EACH	_____	_____
0056	606.0200 Riprap Medium	42.000 CY	_____	_____
0058	606.0300 Riprap Heavy	120.000 CY	_____	_____
0060	618.0100 Maintenance And Repair of Haul Roads (project) 01. 4050-23-71	1.000 EACH	_____	_____



Proposal Schedule of Items

Proposal ID: 20220412022 Project(s): 4050-23-71

Federal ID(s): WISC 2022303

SECTION: 0001

Contract Items

Alt Set ID:

Alt Mbr ID:

Proposal Line Number	Item ID Description	Approximate Quantity and Units	Unit Price	Bid Amount
0062	619.1000 Mobilization	1.000 EACH	_____.	_____.
0064	624.0100 Water	35.000 MGAL	_____.	_____.
0066	625.0500 Salvaged Topsoil	9,483.000 SY	_____.	_____.
0068	628.1504 Silt Fence	1,800.000 LF	_____.	_____.
0070	628.1520 Silt Fence Maintenance	900.000 LF	_____.	_____.
0072	628.1905 Mobilizations Erosion Control	12.000 EACH	_____.	_____.
0074	628.1910 Mobilizations Emergency Erosion Control	3.000 EACH	_____.	_____.
0076	628.2008 Erosion Mat Urban Class I Type B	9,483.000 SY	_____.	_____.
0078	629.0210 Fertilizer Type B	5.970 CWT	_____.	_____.
0080	630.0120 Seeding Mixture No. 20	260.000 LB	_____.	_____.
0082	630.0500 Seed Water	212.000 MGAL	_____.	_____.
0084	633.5200 Markers Culvert End	10.000 EACH	_____.	_____.
0086	642.5001 Field Office Type B	1.000 EACH	_____.	_____.
0088	643.0420 Traffic Control Barricades Type III	1,365.000 DAY	_____.	_____.
0090	643.0705 Traffic Control Warning Lights Type A	2,730.000 DAY	_____.	_____.
0092	643.0900 Traffic Control Signs	3,360.000 DAY	_____.	_____.
0094	643.0920 Traffic Control Covering Signs Type II	2.000 EACH	_____.	_____.



Proposal Schedule of Items

Proposal ID: 20220412022 Project(s): 4050-23-71
 Federal ID(s): WISC 2022303

SECTION: 0001 Contract Items

Alt Set ID: Alt Mbr ID:

Proposal Line Number	Item ID Description	Approximate Quantity and Units	Unit Price	Bid Amount
0096	643.1050 Traffic Control Signs PCMS	14.000 DAY	_____.	_____.
0098	643.5000 Traffic Control	1.000 EACH	_____.	_____.
0100	645.0120 Geotextile Type HR	331.000 SY	_____.	_____.
0102	646.1020 Marking Line Epoxy 4-Inch	1,193.000 LF	_____.	_____.
0104	650.5000 Construction Staking Base	432.000 LF	_____.	_____.
0106	650.6000 Construction Staking Pipe Culverts	5.000 EACH	_____.	_____.
0108	650.9910 Construction Staking Supplemental Control (project) 01. 4050-23-71	LS	LUMP SUM	_____.
0110	650.9920 Construction Staking Slope Stakes	999.000 LF	_____.	_____.
0112	690.0150 Sawing Asphalt	1,321.000 LF	_____.	_____.
0114	ASP.1T0A On-the-Job Training Apprentice at \$5.00/HR	1,200.000 HRS	5.00000	6,000.00
0116	ASP.1T0G On-the-Job Training Graduate at \$5.00/HR	600.000 HRS	5.00000	3,000.00
0118	SPV.0035 Special 01. Foundation Backfill	321.000 CY	_____.	_____.
0120	SPV.0060 Special 01. Temporary Water Diversion C-20-0148 467+26	1.000 EACH	_____.	_____.
0122	SPV.0060 Special 02. Temporary Water Diversion C-20-0148 479+85	1.000 EACH	_____.	_____.
Section: 0001			Total:	_____.
			Total Bid:	_____.

