



Wisconsin Department of Transportation

April 6, 2023

Division of Transportation Systems Development

Bureau of Project Development
4822 Madison Yards Way, 4th Floor South
Madison, WI 53705

Telephone: (608) 266-1631
Facsimile (FAX): (608) 266-8459

NOTICE TO ALL CONTRACTORS:

Proposal #08: 1595-09-73, WISC 202390
Bradley - Rhinelander
North Rifle Road to STH 47
USH 8
Oneida County

Letting of April 11, 2023

This is Addendum No. 02, which provides for the following:

Special Provisions:

Amended Special Provisions	
Article No.	Description
5	Holiday and Special Event Work Restrictions

Added Special Provisions	
Article No.	Description
23	Removing Silt Fence, Item 204.9090.S

Schedule of Items:

Revised Bid Item Quantities					
Bid Item	Item Description	Unit	Proposal Total Prior to Addendum	Proposal Quantity Change (-)	Proposal Total After Addendum
305.0120	Base Aggregate Dense 1-1/4"	TON	250	1,200	1,450
465.0110	Asphaltic Surface Patching	TON	40	295	335
465.0125	Asphaltic Surface Temporary	TON	335	865	1200

Added Bid Item Quantities					
Bid Item	Item Description	Unit	Proposal Total Prior to Addendum	Quantity Added	Proposal Total After Addendum
204.9090.S	Removing Silt Fence	LF	0	1,750	1,750
312.0110	Select Crushed Material	TON	0	60	60
330.0100	Mill and Relay	SY	0	10,000	10,000

Plan Sheets:

Revised Plan Sheets	
Plan Sheet	Plan Sheet Title (brief description of changes to sheet)
10	Add detail to mill and relay" of existing asphaltic base coarse
11	Add detail to mill and relay" of existing asphaltic base coarse
12	Add detail to mill and relay" of existing asphaltic base coarse
17	Revised language in the construction notes
45	Revised 1-1/4" base agg quantity, added asphaltic surface temp
49	Add quantities for turtle exclusion barrier

Added Plan Sheets	
Plan Sheet	Plan Sheet Title (brief description of why sheet was added)
15A	Added crossover construction detail
20A	Added turtle exclusion barrier detail sheet

Other

Revise Contract Completion Time from 50 Working Days to 60 Working Days (an additional 10 working days).

The responsibility for notifying potential subcontractors and suppliers of these changes remains with the prime contractor.

Sincerely,

Mike Coleman

Proposal Development Specialist
Proposal Management Section

ADDENDUM NO. 02

1595-09-73

April 6, 2023

Special Provisions

5. Holiday and Special Event Work Restrictions.

Revise second holiday and special event work restriction with the following:

- From noon Friday, June 30, 2023 to 6:00 AM Monday, July 10, 2023 for Independence Day/Hodag Music Festival.

23. Removing Silt Fence, Item 204.9090.S.01.

A Description

This special provision describes removing Silt Fence conforming to standard spec 204.

B (Vacant)

C (Vacant)

D Measurement

The department will measure Removing Silt Fence in linear foot, acceptably completed.

E Payment

Add the following to standard spec 204.5:

ITEM NUMBER	DESCRIPTION	UNIT
204.9090.S.01	Removing Silt Fence	LF
stp-204-025 (20230113)		

Schedule of Items

Attached, dated April 6, 2023, are the revised Schedule of Items Pages 1 - 7.


Plan Sheets

The following 8½ x 11-inch sheets are attached and made part of the plans for this proposal:

Revised: 10,11,12,17,45, and 49

Added: 15A and 20A


END OF ADDENDUM

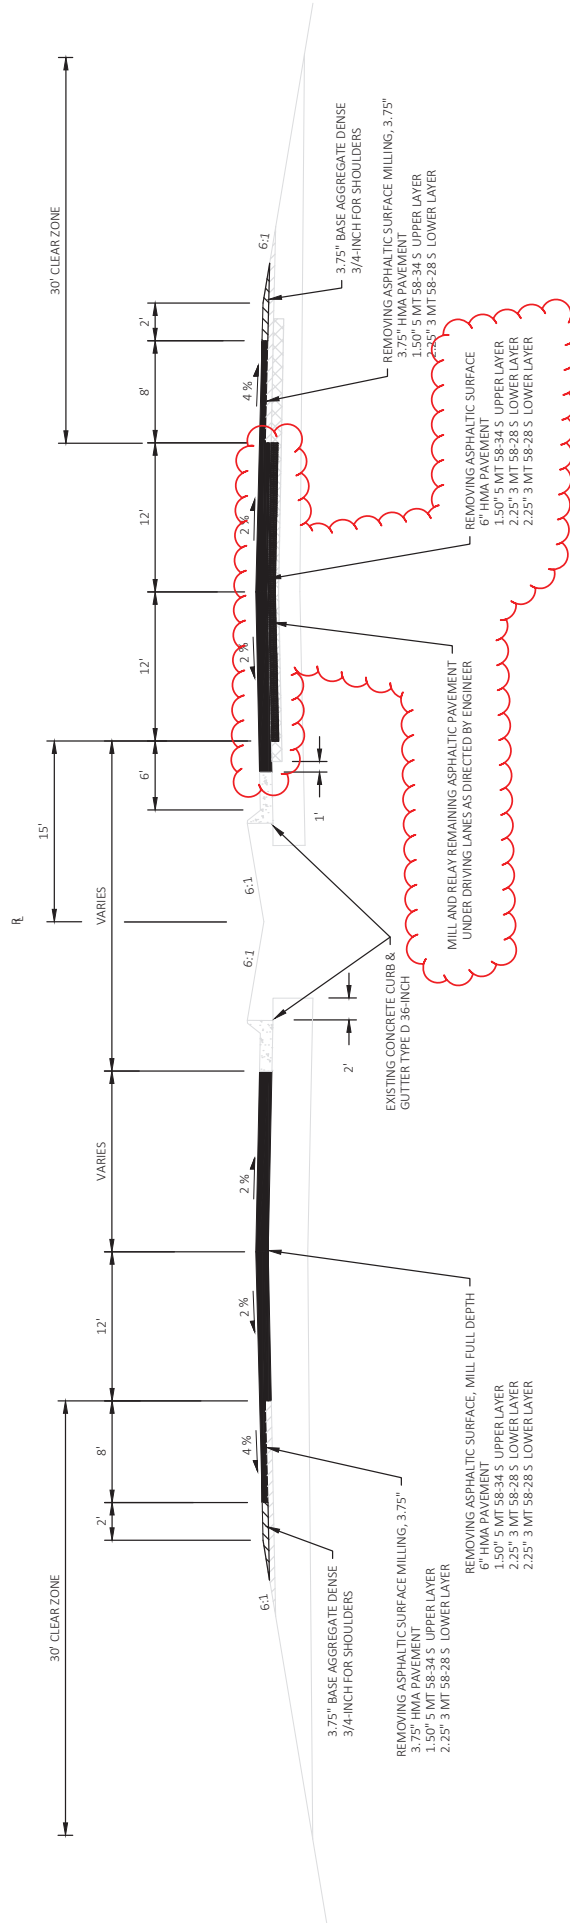

FINISHED TYPICAL SECTION

STA 738+62.30 - STA 745+86.65

Addendum No. 02
 ID 1595-09-73
 Revised Sheet 10
 April 6, 2023

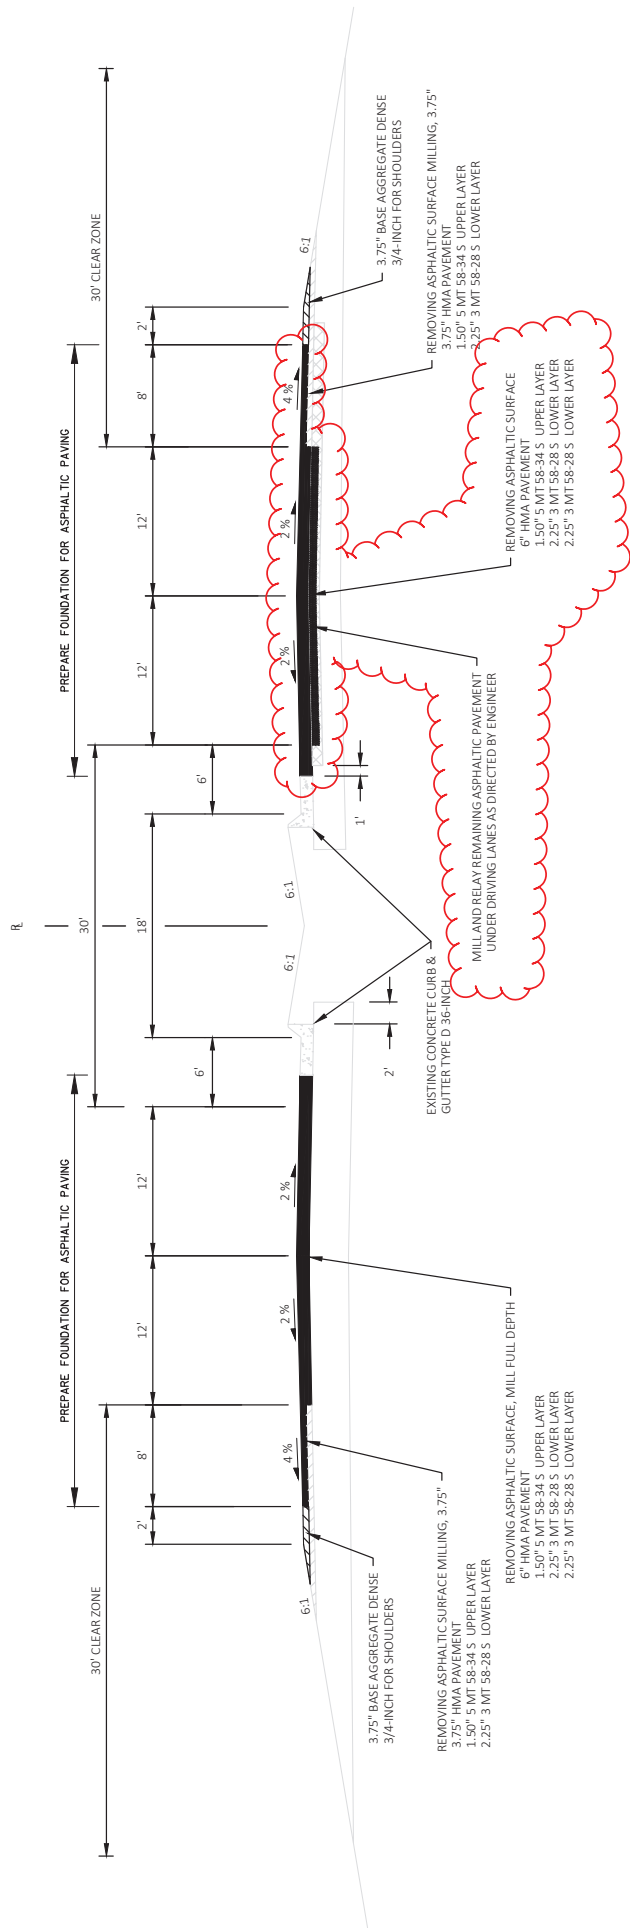


Addendum No. 02
 ID 1595-09-73
 Revised Sheet 11
 April 6, 2023

FINISHED TYPICAL SECTION
 STA 745+86.65 - STA 823+00.00

PROJECT NO: 1595-09-73	COUNTY: ONEIDA	TYPICAL SECTION	SHEET 11	E
FILE NAME: N:\PDS\3DV\15950903\SHEETS\PAV02\080115.DWG	HWY: USH 8	DEORA, TODD MICHAEL	FLYBY:	WISDOT/CADD SHEET 42
		PLOT DATE: 4/9/2023 12:51 PM		
		PLOT NAME:		


Addendum No. 02
 ID 1595-09-73
 Revised Sheet 12
 April 6, 2023

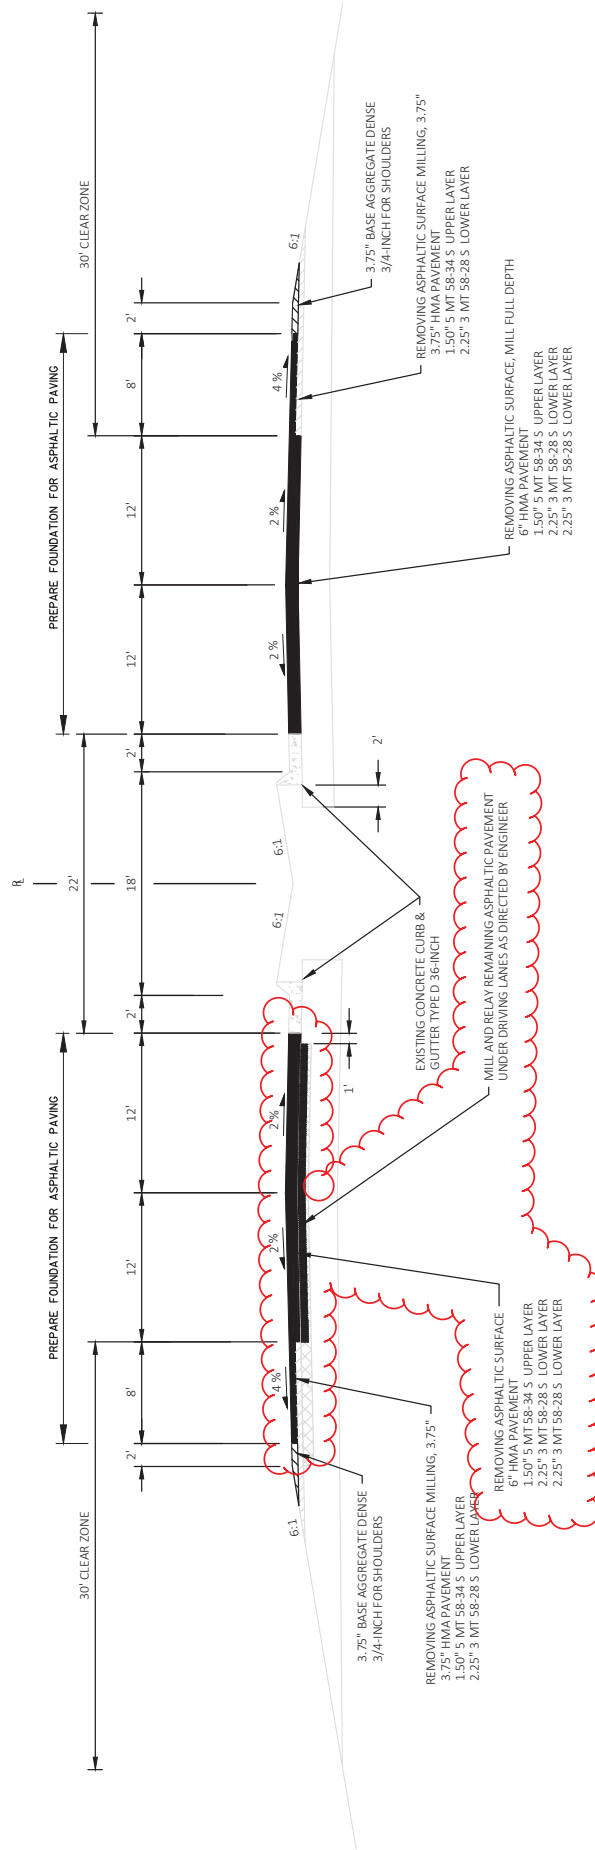

FINISHED TYPICAL SECTION
 STA 823+00.00 - STA 883+36.92

PROJECT NO: 1595-09-73	COUNTY: ONEIDA	TYPICAL SECTION	SHEET 12	E
FILE NAME: N:\PDS\3DV\15950903\SHEETS\PAV02\00115.DWG	PLOT DATE: 4/9/2023 12:55 PM	FLOT BY: DEORA, TODD MICHAEL	PLOT NAME:	WIS007\CADDS SHEET 42
HWY: USH 8				


Addendum No. 02
ID 1595-09-73
Added Sheet 15A
April 6, 2023

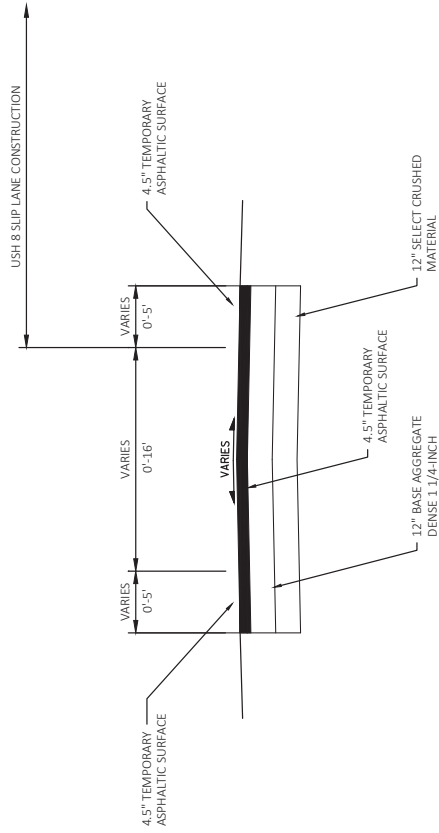

TYPICAL SECTION FOR TEMPORARY CROSSOVER

2

CROSSING TO BE CONSTRUCTED BY OTHERS DURING 48 HOUR
 FULL ROAD CLOSURE. SEE CONTRACTOR'S PROPOSALS.
 CONTRACTOR IS RESPONSIBLE FOR ALL PAVING, CURB AND
 GUTTER, AND ROADWAY SAWCUTS REQUIRED FOR REPLACEMENT
 OF THE CROSSING. CONTRACTOR IS NOT RESPONSIBLE FOR
 REPLACING THE RAILROAD CROSSING.
 TRANSITION CROWN AT STATE OF OHIO TO MATCH EXISTING
 PAVED SHOULDER. CONTRACTOR TO ROTATE THE TRACK
 TO ROTATE THE ROAD ALONG THE CROWN POINT UP TO MEET THE
 RAILROAD GRADE.

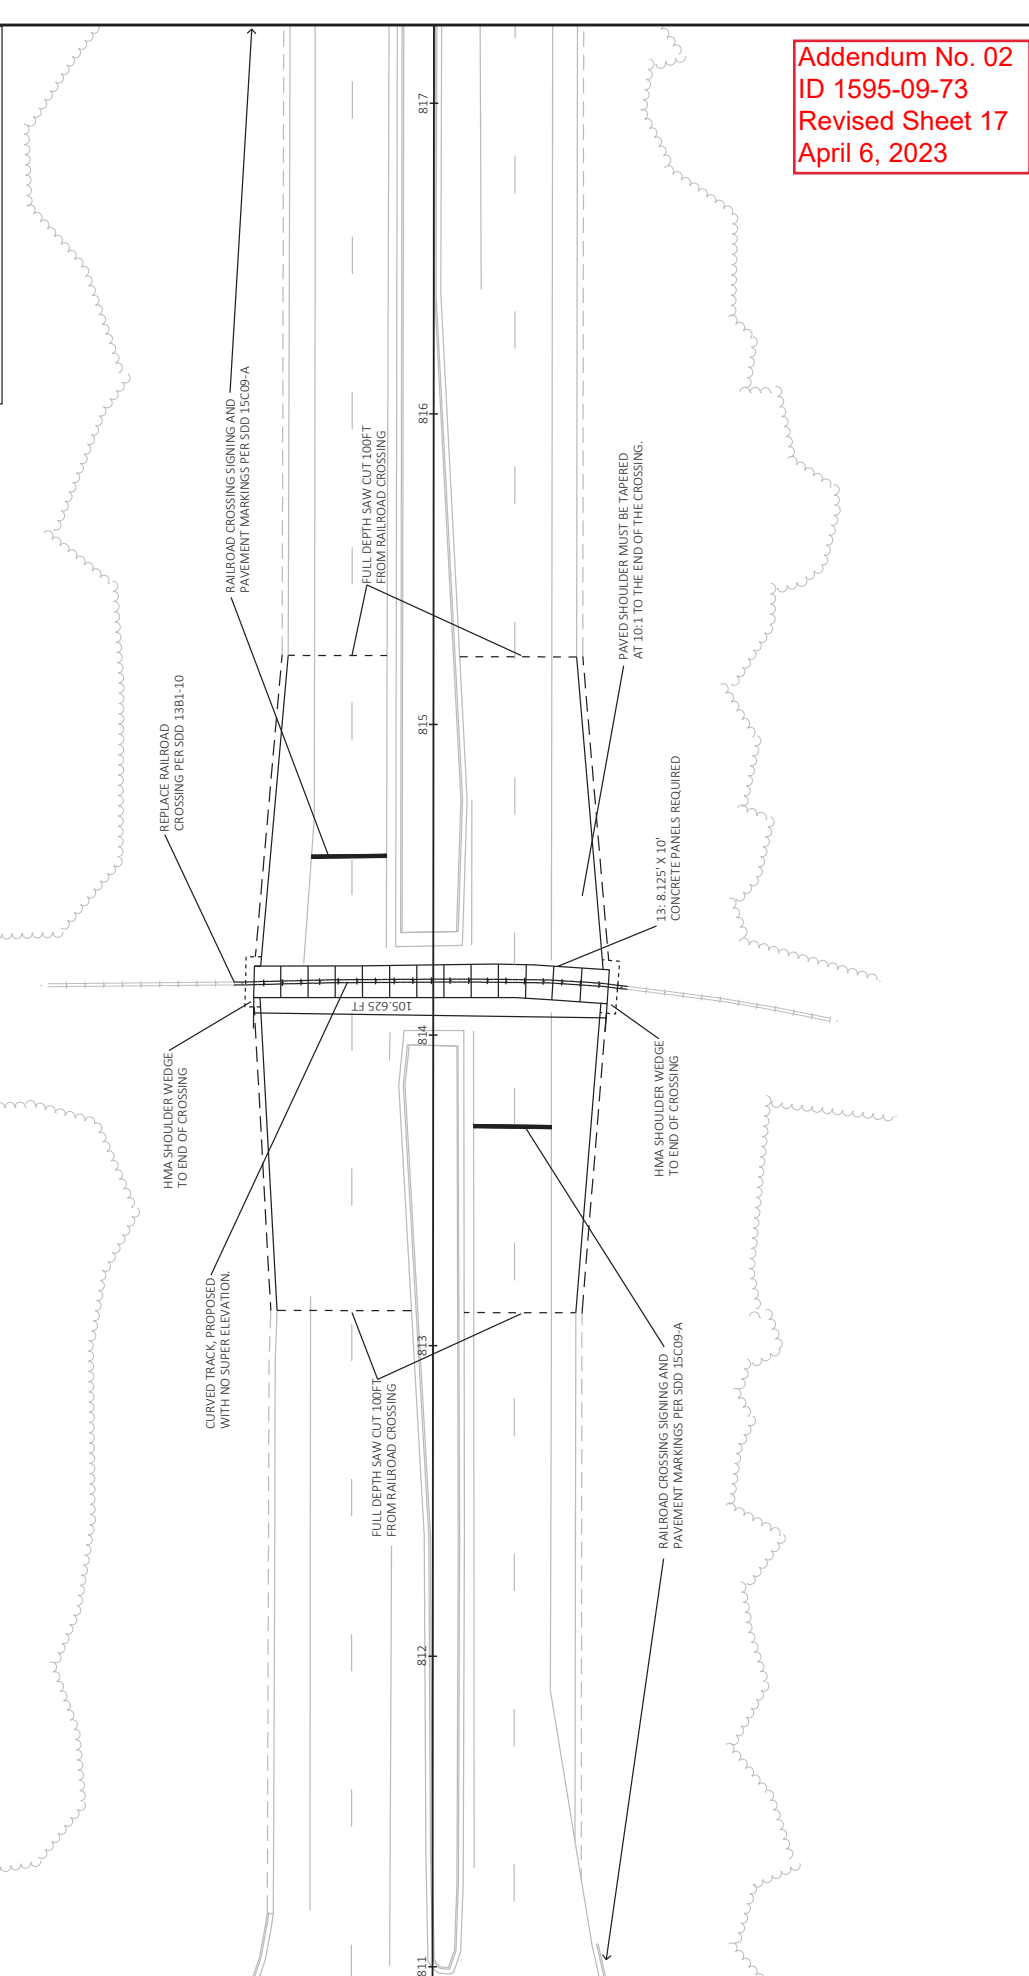

Addendum No. 02
 ID 1595-09-73
 Revised Sheet 17
 April 6, 2023



Addendum No. 02
 ID 1595-09-73
 Added Sheet 20A
 April 6, 2023

PROJECT NO: 1595-09-73
 HWY: USH 8
 COUNTY: ONEIDA
 EROSION CONTROL
 PLOT BY: DELORA, TODD MICHAEL
 PLOT NAME: WIS007CADDS SHEET 4A
 PLOT SCALE: 1 IN=100 FT
 FILE NAME: N:\PDS\33D115950903\SHEETS\PLAN\TURTLE FENCE.DWG
 LAYOUT NAME: 050501-5
 PLOT DATE: 4/9/2023 4:27 PM

Addendum No. 02
ID 1595-09-73
Revised Sheet 45
April 6, 2023

305-BASE AGGREGATE

CATEGORY	STATION	TO	STATION	LOCATION	211.0400 PREPARE FOUNDATION FOR ASPHALTIC SHOULDERS	305.0110 BASE AGGREGATE DENSE 3/4-INCH	305.0120 BASE AGGREGATE DENSE 1 1/4- INCH	312.0110 SELECT CRUSHED MATERIAL	330.0100 MILL AND RELAY	624.0100 WATER MGAL
0010	PROJECT	-	PROJECT	EB-RT, WB-LT		4834	250	-	-	74
0010	738+62.30	-	745+86.65	USH 8 WB	2	-	185	-	-	-
0010	745+86.65	-	823+00.00	USH 8 WB	8	-	739	-	-	-
0010	823+00.00	-	883+36.92	USH 8 WB	3	-	276	-	-	-
0010	745+86.65	-	823+00.00	USH 8 EB	-	-	-	1539	-	-
0010	823+00.00	-	883+36.92	USH 8 EB	-	-	-	6154	-	-
0010	823+00.00	-	883+36.92	USH 8 EB	-	-	-	2307	-	-
0010	880+00.00	-	883+36.92	CROSSOVER	-	-	60	-	-	-
	TOTAL 0010				13	4,834	1,450	60	10,000	74

450-HMA

CATEGORY	STATION	LOCATION	455.0605 TACK COAT	460.6223 HMA PAVEMENT 3 MT 58-28 S	460.6245 HMA PAVEMENT 5 MT 58-34 S	465.0110 ASPHALTIC SURFACE PATCHING	465.0125 ASPHALTIC SURFACE TEMPORARY	REMARKS
0010	848+94	SOUTH RIVER RD.	43	456	175	-	-	INTERSECTION, TURN LANES
0010	848+94	NORTH RIVER RD	52	474	186	-	-	INTERSECTION, TURN LANES
0010	819+30	AIRPORT RD	26	420	154	-	-	INTERSECTION, TURN LANES
0010	810+46	LAKE SHORE LN	41	449	172	-	-	INTERSECTION, TURN LANES
0010	810+46	RED ARROW DR	28	423	156	-	-	INTERSECTION, TURN LANES
0010	768+00	S FOX RANCH RD	31	430	161	-	-	INTERSECTION, TURN LANES
0010	751+49	GOLF COURSE RD	29	426	158	-	-	INTERSECTION, TURN LANES
0010	PROJECT	USH 8 EB	6,118	11,062	3,688	-	-	DRIVING LANES
0010	PROJECT	USH 8 WB	5,880	10,632	3,544	-	-	DRIVING LANES
0010	PROJECT	USH 8 EB SHOULDERS	1,432	2,589	1,726	-	-	EB SHOULDERS
0010	PROJECT	USH 8 WB SHOULDERS	1,390	2,513	1,675	-	-	WB SHOULDERS
0010	785+26	CULVERT	-	-	-	250	-	CA3008003062
0010	836+90	CULVERT	-	-	-	85	-	CA3008003076
0010	881+50	TEMPORARY CROSSOVER	-	-	-	-	1200	TEMPORARY CROSSOVER
	TOTAL 0010		15,070	29,874	11,794	335	1,200	

Addendum No. 02
ID 1595-09-73
Revised Sheet 49
April 6, 2023

619-MOBILIZATION

628.1905 628.1910

MOBILIZATIONS
EROSION CONTROL EACH
EMERGENCY EROSION CONTROL EACH


CATEGORY	STATION	LOCATION	REMARKS
0010	PROJECT	PROJECT	3
	TOTAL 0010		6

625-EROSION CONTROL

625.0100 628.1504 628.1520 628.2002 628.7555 629.0210 630.0130 630.0500

TOPSOIL SY SILT FENCE LF MAINTENANCE LF EROSION MAT CLASS TYPE A SY CULVERT PIPE CHECKS EACH FERTILIZER TYPE B CWT SEEDING MIXTURE NO. 30 LB SEED WATER MGAL

CATEGORY	STATION	TO	STATION	LOCATION	TOPSOIL SY	SILT FENCE LF	MAINTENANCE LF	EROSION MAT CLASS TYPE A SY	CULVERT PIPE CHECKS EACH	FERTILIZER TYPE B CWT	SEEDING MIXTURE NO. 30 LB	SEED WATER MGAL	REMARKS
0010	PROJECT	-	PROJECT	EASTBOUND SHOULDER	-	-	-	-	1	-	-	-	-
0010	PROJECT	-	PROJECT	WESTBOUND SHOULDER	-	-	-	-	1	-	-	-	-
0010	751+49	-	PROJECT	GOLF COURSE RD	9	30	30	9	-	0.01	-	0.1	-
0010	768+00	-	PROJECT	S FOX RANCH RD	9	30	30	9	-	0.01	0.2	0.1	-
0010	810+46	-	PROJECT	RED ARROW DR	27	70	70	27	-	0.02	0.5	0.2	-
0010	819+30	-	PROJECT	AIRPORT RD	23	60	60	23	-	0.01	0.4	0.1	-
0010	848+94	-	PROJECT	NORTH RIVER RD	84	197	197	84	-	0.05	1.5	0.5	-
0010	848+94	-	PROJECT	SOUTH RIVER RD	84	198	198	84	-	0.02	1.5	0.5	-
0010	732+58	-	PROJECT	BOP TO GOLF COURSE RD	27	-	-	27	-	0.02	0.5	0.2	-
0010	752+00	-	PROJECT	GOLF COURSE RD TO FOX RANCH RD	36	-	-	36	-	0.05	1.3	0.4	-
0010	768+50	-	PROJECT	FOX RANCH RD TO RED ARROW RD	72	-	-	72	-	0.02	0.6	0.2	-
0010	811+00	-	PROJECT	RED ARROW DR TO AIRPORT RD	36	-	-	36	-	0.02	0.8	0.2	-
0010	819+50	-	PROJECT	AIRPORT RD TO RIVER RD	45	-	-	45	-	0.03	0.8	0.2	-
0010	849+75	-	PROJECT	RIVER RD TO TOP	45	-	-	45	-	0.03	0.8	0.2	-
0010	865+00	-	PROJECT	EASTBOUND SHOULDER	-	-	-	-	-	-	-	-	1750
	TOTAL 0010	497	585	585	497	585	585	497	2.00	0.31	8.9	2.9	1750

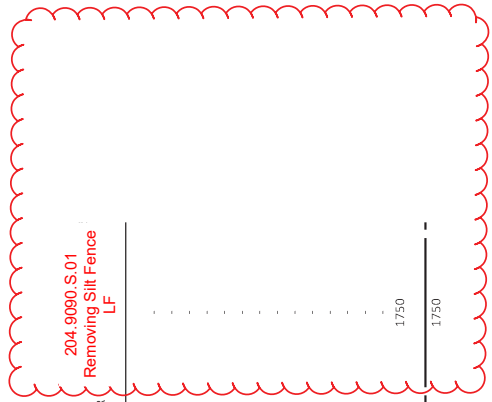

643-TEMPORARY MARKING

643.3105 643.3150 643.3605 643.3650 643.3805 643.3850

TEMPORARY MARKING LINE PAINT 4-INCH LF TEMPORARY MARKING LINE REMOVEABLE TAPE 4-INCH LF TEMPORARY MARKING WORD PAINT EACH TEMPORARY MARKING WORD REMOVEABLE TAPE EACH TEMPORARY MARKING WORD REMOVEABLE TAPE 18-INCH LF TEMPORARY MARKING STOP LINE REMOVEABLE TAPE 18-INCH LF

CATEGORY	STATION	TO	STATION	LOCATION	TEMPORARY MARKING LINE PAINT 4-INCH LF	TEMPORARY MARKING LINE REMOVEABLE TAPE 4-INCH LF	TEMPORARY MARKING WORD PAINT EACH	TEMPORARY MARKING WORD REMOVEABLE TAPE EACH	TEMPORARY MARKING WORD REMOVEABLE TAPE 18-INCH LF	TEMPORARY MARKING STOP LINE REMOVEABLE TAPE 18-INCH LF	REMARKS
0010	732+00	-	883+36.92		30,274	-	-	-	-	-	DBL YELLOW CENTERLINE STAGE 2
0010	732+00	-	883+36.92		-	30274	-	-	-	-	DBL YELLOW CENTERLINE STAGE 3
0010	732+00	-	883+36.92		-	-	-	-	60	-	STOP LINES STAGE 2
0010	732+00	-	883+36.92		-	-	-	-	-	60	STOP LINES STAGE 3
0010	879+44	-	740+00		-	3,200	-	-	-	-	WEST CROSSOVER
0010	879+44	-	883+36.92		-	1,200	1	1	-	-	EAST CROSSOVER
	TOTAL 0010	30,274	34,674	34,674	1	1	1	1	60	60	

PROJECT NO: 1595-09-73

HWY: USH 8

COUNTY: ONEIDA

MISCELLANEOUS QUANTITIES

SHEET 49

E

FILE NAME: N:\PDS\3DU\15950903\3SHEETS\PLAN\030001.MQI.DWG

PLOT DATE: 4/1/2023 1:02 PM

PLOT BY: BELOIRA, TODD MICHAEL

PLOT SCALE: 1"=1'

WISDOT/CADDIS SHEET 42



Proposal Schedule of Items

Proposal ID: 20230411008 Project(s): 1595-09-73

Federal ID(s): WISC 2023290

SECTION: 0001

Contract Items

Alt Set ID:

Alt Mbr ID:

Proposal Line Number	Item ID Description	Approximate Quantity and Units	Unit Price	Bid Amount
0002	203.0100 Removing Small Pipe Culverts	2.000 EACH	_____.	_____.
0004	204.0115 Removing Asphaltic Surface Butt Joints	400.000 SY	_____.	_____.
0006	204.0120 Removing Asphaltic Surface Milling	135,764.000 SY	_____.	_____.
0008	204.0150 Removing Curb & Gutter	6,640.000 LF	_____.	_____.
0010	204.0215 Removing Catch Basins	1.000 EACH	_____.	_____.
0012	204.0220 Removing Inlets	1.000 EACH	_____.	_____.
0014	205.0100 Excavation Common	4,874.000 CY	_____.	_____.
0016	211.0101 Prepare Foundation for Asphaltic Paving (project) 01.1595-09-73	1.000 EACH	_____.	_____.
0018	211.0400 Prepare Foundation for Asphaltic Shoulders	13.000 STA	_____.	_____.
0020	213.0100 Finishing Roadway (project) 01.1595-09-73	1.000 EACH	_____.	_____.
0022	305.0110 Base Aggregate Dense 3/4-Inch	4,834.000 TON	_____.	_____.
0024	305.0120 Base Aggregate Dense 1 1/4-Inch	1,450.000 TON	_____.	_____.
0026	450.4000 HMA Cold Weather Paving	3,826.000 TON	_____.	_____.
0028	455.0605 Tack Coat	15,070.000 GAL	_____.	_____.
0030	460.0105.S HMA Percent Within Limits (PWL) Test Strip Volumetrics	2.000 EACH	_____.	_____.



Proposal Schedule of Items

Proposal ID: 20230411008 Project(s): 1595-09-73

Federal ID(s): WISC 2023290

SECTION: 0001

Contract Items

Alt Set ID:

Alt Mbr ID:

Proposal Line Number	Item ID Description	Approximate Quantity and Units	Unit Price	Bid Amount
0032	460.0110.S HMA Percent Within Limits (PWL) Test Strip Density	2.000 EACH	_____.	_____.
0034	460.2005 Incentive Density PWL HMA Pavement	18,709.000 DOL	1.00000	18,709.00
0036	460.2007 Incentive Density HMA Pavement Longitudinal Joints	7,480.000 DOL	1.00000	7,480.00
0038	460.2010 Incentive Air Voids HMA Pavement	41,668.000 DOL	1.00000	41,668.00
0040	460.6223 HMA Pavement 3 MT 58-28 S	29,874.000 TON	_____.	_____.
0042	460.6245 HMA Pavement 5 MT 58-34 S	11,794.000 TON	_____.	_____.
0044	465.0125 Asphaltic Surface Temporary	1,200.000 TON	_____.	_____.
0046	522.0136 Culvert Pipe Reinforced Concrete Class III 36-Inch	225.000 LF	_____.	_____.
0048	522.1036 Apron Endwalls for Culvert Pipe Reinforced Concrete 36-Inch	2.000 EACH	_____.	_____.
0050	522.2319 Culvert Pipe Reinforced Concrete Horizontal Elliptical Class HE-III 19x30-Inch	55.000 LF	_____.	_____.
0052	522.2619 Apron Endwalls for Culvert Pipe Reinforced Concrete Horizontal Elliptical 19x30-Inch	1.000 EACH	_____.	_____.
0054	601.0557 Concrete Curb & Gutter 6-Inch Sloped 36-Inch Type D	6,640.000 LF	_____.	_____.
0056	611.0430 Reconstructing Inlets	5.000 EACH	_____.	_____.
0058	611.0642 Inlet Covers Type MS	1.000 EACH	_____.	_____.



Proposal Schedule of Items

Proposal ID: 20230411008 Project(s): 1595-09-73

Federal ID(s): WISC 2023290

SECTION: 0001

Contract Items

Alt Set ID:

Alt Mbr ID:

Proposal Line Number	Item ID Description	Approximate Quantity and Units	Unit Price	Bid Amount
0060	611.3903 Inlets Median 3 Grate	1.000 EACH	_____.	_____.
0062	618.0100 Maintenance And Repair of Haul Roads (project) 01.1595-09-73	1.000 EACH	_____.	_____.
0064	619.1000 Mobilization	1.000 EACH	_____.	_____.
0066	624.0100 Water	74.000 MGAL	_____.	_____.
0068	625.0100 Topsoil	497.000 SY	_____.	_____.
0070	628.1504 Silt Fence	585.000 LF	_____.	_____.
0072	628.1520 Silt Fence Maintenance	585.000 LF	_____.	_____.
0074	628.1905 Mobilizations Erosion Control	6.000 EACH	_____.	_____.
0076	628.1910 Mobilizations Emergency Erosion Control	3.000 EACH	_____.	_____.
0078	628.2002 Erosion Mat Class I Type A	497.000 SY	_____.	_____.
0080	628.7010 Inlet Protection Type B	20.000 EACH	_____.	_____.
0082	628.7015 Inlet Protection Type C	75.000 EACH	_____.	_____.
0084	628.7555 Culvert Pipe Checks	2.000 EACH	_____.	_____.
0086	629.0210 Fertilizer Type B	0.313 CWT	_____.	_____.
0088	630.0130 Seeding Mixture No. 30	8.900 LB	_____.	_____.
0090	630.0500 Seed Water	2.900 MGAL	_____.	_____.



Proposal Schedule of Items

Proposal ID: 20230411008 Project(s): 1595-09-73

Federal ID(s): WISC 2023290

SECTION: 0001

Contract Items

Alt Set ID:

Alt Mbr ID:

Proposal Line Number	Item ID Description	Approximate Quantity and Units	Unit Price	Bid Amount
0092	642.5201 Field Office Type C	1.000 EACH	_____.	_____.
0094	643.0300 Traffic Control Drums	6,000.000 DAY	_____.	_____.
0096	643.0420 Traffic Control Barricades Type III	1,508.000 DAY	_____.	_____.
0098	643.0500 Traffic Control Flexible Tubular Marker Posts	600.000 EACH	_____.	_____.
0100	643.0600 Traffic Control Flexible Tubular Marker Bases	600.000 EACH	_____.	_____.
0102	643.0705 Traffic Control Warning Lights Type A	2,010.000 DAY	_____.	_____.
0104	643.0715 Traffic Control Warning Lights Type C	1,680.000 DAY	_____.	_____.
0106	643.0800 Traffic Control Arrow Boards	40.000 DAY	_____.	_____.
0108	643.0900 Traffic Control Signs	2,876.000 DAY	_____.	_____.
0110	643.0910 Traffic Control Covering Signs Type I	98.000 EACH	_____.	_____.
0112	643.1000 Traffic Control Signs Fixed Message	36.000 SF	_____.	_____.
0114	643.3105 Temporary Marking Line Paint 4-Inch	30,274.000 LF	_____.	_____.
0116	643.3150 Temporary Marking Line Removable Tape 4-Inch	34,674.000 LF	_____.	_____.
0118	643.3605 Temporary Marking Word Paint	1.000 EACH	_____.	_____.
0120	643.3650 Temporary Marking Word Removable Tape	1.000 EACH	_____.	_____.



Proposal Schedule of Items

Proposal ID: 20230411008 Project(s): 1595-09-73

Federal ID(s): WISC 2023290

SECTION: 0001

Contract Items

Alt Set ID:

Alt Mbr ID:

Proposal Line Number	Item ID Description	Approximate Quantity and Units	Unit Price	Bid Amount
0122	643.3805 Temporary Marking Stop Line Paint 18-Inch	60.000 LF	_____.	_____.
0124	643.3850 Temporary Marking Stop Line Removable Tape 18-Inch	60.000 LF	_____.	_____.
0126	643.5000 Traffic Control	1.000 EACH	_____.	_____.
0128	646.1545 Marking Line Grooved Wet Ref Contrast Epoxy 4-Inch	60,363.000 LF	_____.	_____.
0130	646.3545 Marking Line Grooved Wet Ref Contrast Epoxy 8-Inch	2,611.000 LF	_____.	_____.
0132	646.5020 Marking Arrow Epoxy	12.000 EACH	_____.	_____.
0134	646.5120 Marking Word Epoxy	12.000 EACH	_____.	_____.
0136	646.5320 Marking Railroad Crossings Epoxy	4.000 EACH	_____.	_____.
0138	646.6120 Marking Stop Line Epoxy 18-Inch	50.000 LF	_____.	_____.
0140	646.6464 Cold Weather Marking Epoxy 4-Inch	6,036.000 LF	_____.	_____.
0142	646.6468 Cold Weather Marking Epoxy 8-Inch	261.000 LF	_____.	_____.
0144	646.7120 Marking Diagonal Epoxy 12-Inch	40.000 LF	_____.	_____.
0146	646.8220 Marking Island Nose Epoxy	23.000 EACH	_____.	_____.
0148	646.9000 Marking Removal Line 4-Inch	4,267.000 LF	_____.	_____.
0150	646.9100 Marking Removal Line 8-Inch	2,120.000 LF	_____.	_____.
0152	646.9300 Marking Removal Special Marking	4.000 EACH	_____.	_____.



Proposal Schedule of Items

Proposal ID: 20230411008 Project(s): 1595-09-73

Federal ID(s): WISC 2023290

SECTION: 0001

Contract Items

Alt Set ID:

Alt Mbr ID:

Proposal Line Number	Item ID Description	Approximate Quantity and Units	Unit Price	Bid Amount
0154	650.5500 Construction Staking Curb Gutter and Curb & Gutter	6,640.000 LF	_____.	_____.
0156	650.6000 Construction Staking Pipe Culverts	2.000 EACH	_____.	_____.
0158	650.8000 Construction Staking Resurfacing Reference	14,943.000 LF	_____.	_____.
0160	650.9911 Construction Staking Supplemental Control (project) 01.1595-09-73	1.000 EACH	_____.	_____.
0162	690.0150 Sawing Asphalt	520.000 LF	_____.	_____.
0164	690.0250 Sawing Concrete	108.000 LF	_____.	_____.
0166	740.0440 Incentive IRI Ride	11,480.000 DOL	1.00000	11,480.00
0168	ASP.1T0A On-the-Job Training Apprentice at \$5.00/HR	2,400.000 HRS	5.00000	12,000.00
0170	ASP.1T0G On-the-Job Training Graduate at \$5.00/HR	1,980.000 HRS	5.00000	9,900.00
0172	460.2000 Incentive Density HMA Pavement	7,840.000 DOL	1.00000	7,840.00
0174	465.0110 Asphaltic Surface Patching	335.000 TON	_____.	_____.
0176	204.9090.S Removing (item description) 01. Silt Fence	1,750.000 LF	_____.	_____.
0178	330.0100 Mill and Relay	10,000.000 SY	_____.	_____.
0180	312.0110 Select Crushed Material	60.000 TON	_____.	_____.
Section: 0001			Total:	_____.

Total Bid: _____.