



# Wisconsin Department of Transportation

April 7, 2023

## Division of Transportation Systems Development

Bureau of Project Development  
4822 Madison Yards Way, 4<sup>th</sup> Floor South  
Madison, WI 53705

Telephone: (608) 266-1631  
Facsimile (FAX): (608) 266-8459

### NOTICE TO ALL CONTRACTORS:

**Proposal #08: 1595-09-73, WISC 2023290**  
**Bradley-Rhineland**  
**North Rifle Road – STH 47**  
**USH 8**  
**Oneida County**

### Letting of April 11, 2023

This is Addendum No. 03, which provides for the following:

#### Schedule of Items:

Remove Bid Item Quantities					
Bid Item	Item Description	Unit	Proposal Total Prior to Addendum	Quantity Removed	Proposal Total After Addendum
330.0100	Mill and Relay	SY	10,000	10,000	0

#### Plan Sheets:

Added Bid Item Quantities					
Bid Item	Item Description	Unit	Proposal Total Prior to Addendum	Quantity Added	Proposal Total After Addendum
325.0100	Pulverize and Relay	SY	0	10,000	10,000

<b>Revised Plan Sheets</b>	
<b>Plan Sheet</b>	<b>Plan Sheet Title (brief description of changes to sheet)</b>
10	Changed detail to Pulverize and Relay remaining asphaltic pavement
11	Changed detail to Pulverize and Relay remaining asphaltic pavement
12	Changed detail to Pulverize and Relay remaining asphaltic pavement
45	Removed Mill and Relay added Pulverize and Relay

**Schedule of Items**

Attached, dated April 7, 2023, are the revised Schedule of Items Page 6.

**Plan Sheets**

The following 8½ x 11-inch sheets are attached and made part of the plans for this proposal:  
 Revised: 10,11,12, and 45


The responsibility for notifying potential subcontractors and suppliers of these changes remains with the prime contractor.

Sincerely,

*Mike Coleman*

Proposal Development Specialist  
 Proposal Management Section


END OF ADDENDUM

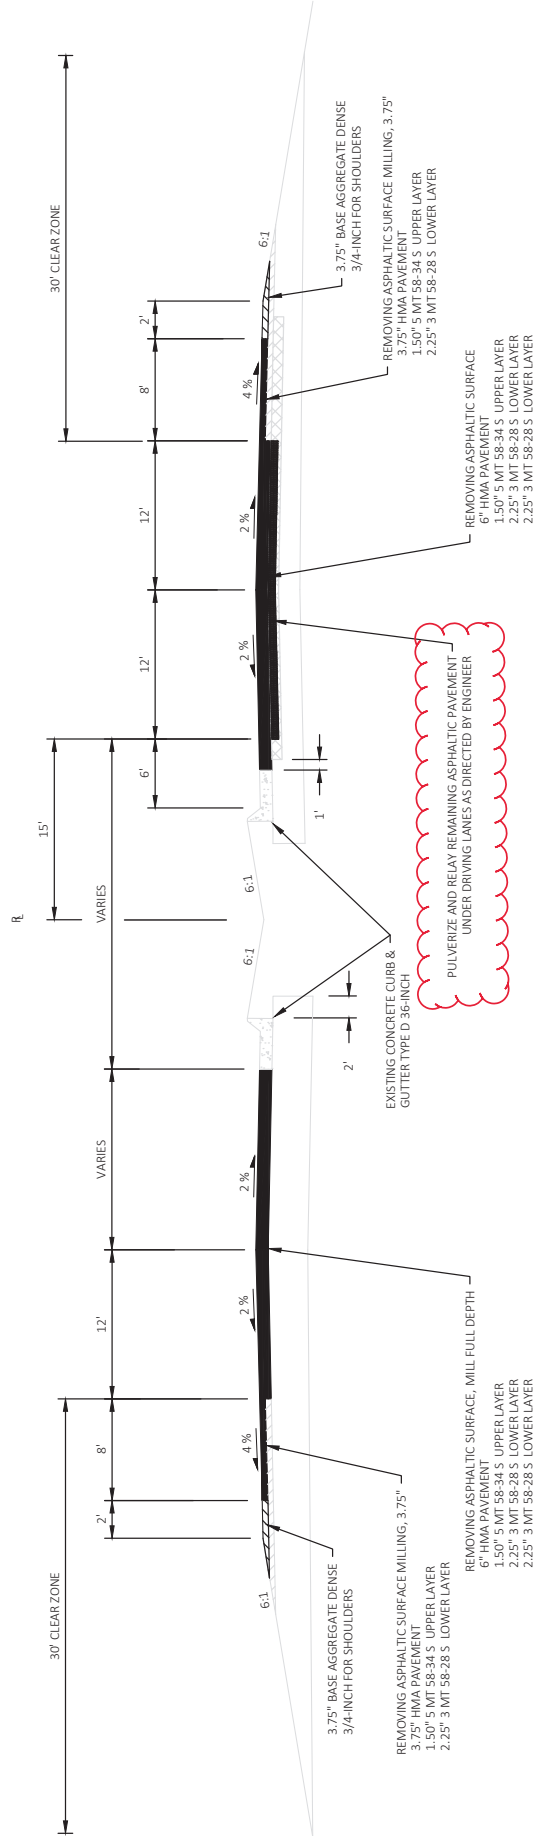

Addendum No. 03  
 ID 1595-09-73  
 Revised Sheet 10  
 April 7, 2023

FINISHED TYPICAL SECTION

STA 738+62.30 - STA 745+86.65

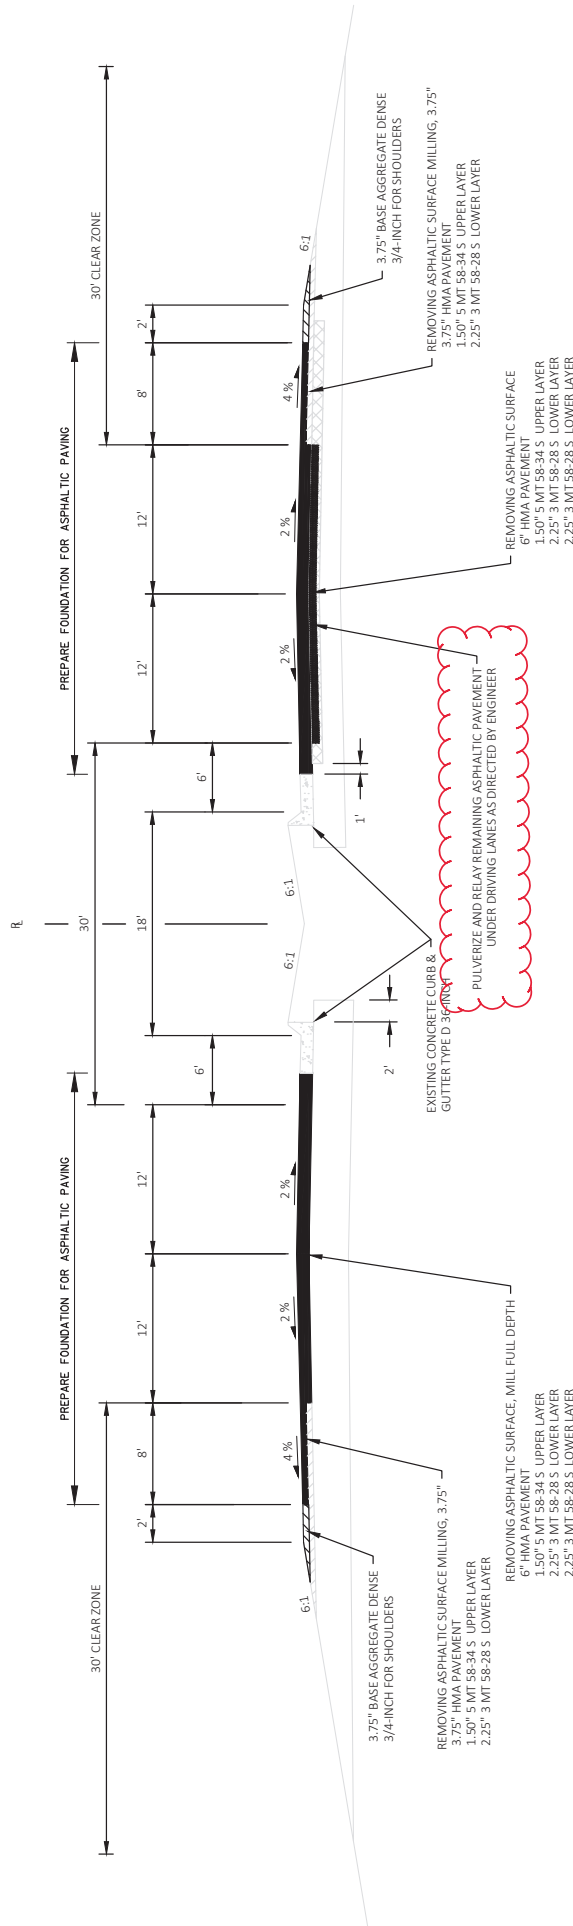


Addendum No. 03  
 ID 1595-09-73  
 Revised Sheet 11  
 April 7, 2023

FINISHED TYPICAL SECTION  
 STA 745+86.65 - STA 823+00.00

PROJECT NO: 1595-09-73	COUNTY: ONEIDA	TYPICAL SECTION	SHEET 11	E
FILE NAME: N:\PDS\3DV\15950903\SHEETS\PAV02\080115.DWG	HWY: USH 8	FLYBY: DELORA, TODD MICHAEL	PLOT DATE: 4/9/2023 12:51 PM	PLOT NAME: WIS007\CADDS SHEET 42

Addendum No. 03  
 ID 1595-09-73  
 Revised Sheet 12  
 April 7, 2023

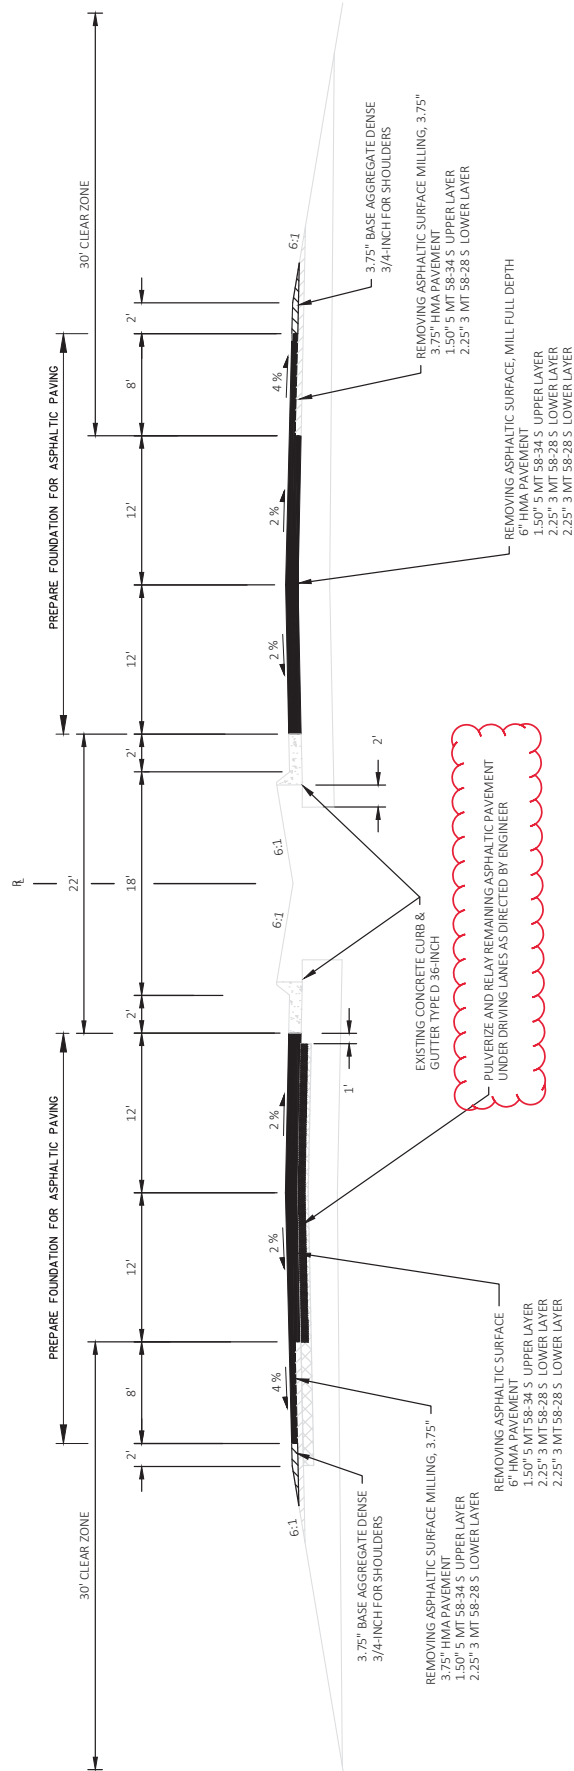

EXISTING CONCRETE CURB &  
 GUTTER TYPED 36-INCH

PULVERIZE AND RELAY REMAINING ASPHALTIC PAVEMENT  
 UNDER DRIVING LANES AS DIRECTED BY ENGINEER

FINISHED TYPICAL SECTION  
 STA. 823+00.00 - STA. 883+36.92

Addendum No. 03  
ID 1595-09-73  
Revised Sheet 45  
April 7, 2023

305-BASE AGGREGATE

CATEGORY	STATION TO	STATION	LOCATION	211.0400 PREPARE FOUNDATION FOR ASPHALTIC SHOULDERS	305.0110 BASE AGGREGATE DENSE 3/4-INCH	305.0120 BASE AGGREGATE DENSE 1 1/4- INCH	312.0110 SELECT CRUSHED MATERIAL	325.0100 PULVERIZE AND RELAY	624.0100 WATER MGAL
				STA	TON	TON	TON	SY	
0010	PROJECT	PROJECT	EB-RT, WB-LT		4834	250	-	-	74
0010	738+62.30 - 745+86.65		USH 8 WB	2	-	185	-	-	-
0010	745+86.65 - 823+00.00		USH 8 WB	8	-	739	-	-	-
0010	823+00.00 - 883+36.92		USH 8 WB	3	-	276	-	-	-
0010	745+86.65 - 823+00.00		USH 8 EB	-	-	-	-	1539	-
0010	823+00.00 - 883+36.92		USH 8 EB	-	-	-	-	6154	-
0010	823+00.00 - 883+36.92		USH 8 EB	-	-	-	-	2307	-
0010	880+00.00 - 883+36.92		CROSSOVER	-	-	-	60	-	-
	TOTAL 0010			13	4,834	1,450	60	10,000	74

450-HMA

CATEGORY	STATION	LOCATION	455.0605 TACK COAT	460.6223 HMA PAVEMENT 3 MT-58-28 S	460.6245 HMA PAVEMENT 5 MT-58-34 S	465.0110 ASPHALTIC SURFACE PATCHING	465.0125 ASPHALTIC SURFACE TEMPORARY	REMARKS
			GAL	TON	TON	TON	TON	
0010	848+94	SOUTH RIVER RD.	43	456	175	-	-	INTERSECTION, TURN LANES
0010	848+94	NORTH RIVER RD	52	474	186	-	-	INTERSECTION, TURN LANES
0010	819+30	AIRPORT RD	26	420	154	-	-	INTERSECTION, TURN LANES
0010	810+46	LAKE SHORE LN	41	449	172	-	-	INTERSECTION, TURN LANES
0010	810+46	RED ARROW DR	28	423	156	-	-	INTERSECTION, TURN LANES
0010	768+00	S FOX RANCH RD	31	430	161	-	-	INTERSECTION, TURN LANES
0010	751+49	GOLF COURSE RD	29	426	158	-	-	INTERSECTION, TURN LANES
0010	PROJECT	USH 8 EB	6,118	11,062	3,688	-	-	DRIVING LANES
0010	PROJECT	USH 8 WB	5,880	10,632	3,544	-	-	DRIVING LANES
0010	PROJECT	USH 8 EB SHOULDERS	1,432	2,589	1,726	-	-	EB SHOULDERS
0010	PROJECT	USH 8 WB SHOULDERS	1,390	2,513	1,675	-	-	WB SHOULDERS
0010	785+26	CULVERT	-	-	-	250	-	CA3008003062
0010	836+90	CULVERT	-	-	-	85	-	CA3008003076
0010	881+50	TEMPORARY CROSSOVER	-	-	-	-	1200	TEMPORARY CROSSOVER
	TOTAL 0010		15,070	29,874	11,794	335	1,200	

PROJECT NO: 1595-09-73

HWY: USH 8

COUNTY: ONEIDA

MISCELLANEOUS QUANTITIES

SHEET 45

E

FILE NAME: N:\PDS\3DU\15950903\SHEETS\PLAN\0001\MQ1.DWG

LOT DATE: 4/9/2023 3:49 PM

LOT BY: DEORA, TODD MICHE

LOT SCALE: 1"=1'

WISDOT/CADDIS SHEET 42



Proposal Schedule of Items

Proposal ID: 20230411008 Project(s): 1595-09-73

Federal ID(s): WISC 2023290

SECTION: 0001

Contract Items

Alt Set ID:

Alt Mbr ID:

Proposal Line Number	Item ID Description	Approximate Quantity and Units	Unit Price	Bid Amount
0154	650.5500 Construction Staking Curb Gutter and Curb & Gutter	6,640.000 LF	_____.	_____.
0156	650.6000 Construction Staking Pipe Culverts	2.000 EACH	_____.	_____.
0158	650.8000 Construction Staking Resurfacing Reference	14,943.000 LF	_____.	_____.
0160	650.9911 Construction Staking Supplemental Control (project) 01.1595-09-73	1.000 EACH	_____.	_____.
0162	690.0150 Sawing Asphalt	520.000 LF	_____.	_____.
0164	690.0250 Sawing Concrete	108.000 LF	_____.	_____.
0166	740.0440 Incentive IRI Ride	11,480.000 DOL	1.00000	11,480.00
0168	ASP.1T0A On-the-Job Training Apprentice at \$5.00/HR	2,400.000 HRS	5.00000	12,000.00
0170	ASP.1T0G On-the-Job Training Graduate at \$5.00/HR	1,980.000 HRS	5.00000	9,900.00
0172	460.2000 Incentive Density HMA Pavement	7,840.000 DOL	1.00000	7,840.00
0174	465.0110 Asphaltic Surface Patching	335.000 TON	_____.	_____.
0176	204.9090.S Removing (item description) 01. Silt Fence	1,750.000 LF	_____.	_____.
0180	312.0110 Select Crushed Material	60.000 TON	_____.	_____.
0182	325.0100 Pulverize and Relay	10,000.000 SY	_____.	_____.
Section: 0001			Total:	_____.

