


EXISTING TYPICAL SECTION

WIS 32
SIXTH STREET TO CRANDON OVERHEAD
LOOKING NORTH

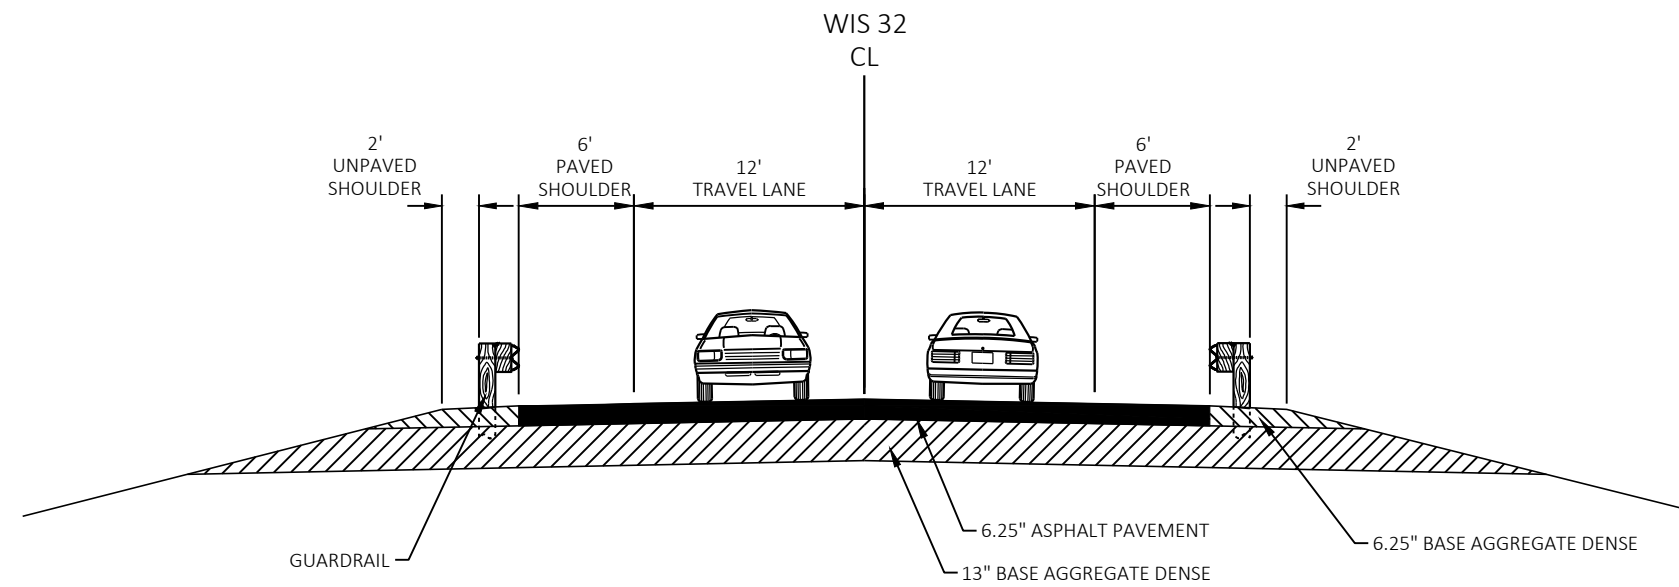

PROPOSED TYPICAL SECTION

WIS 32
SIXTH STREET TO CRANDON OVERHEAD
LOOKING NORTH

CITY OF CRANDON, LAKE AVENUE
US 8 TO CRANDON RAILROAD OVERHEAD
WIS 32
FOREST COUNTY
STATE ID 9260-00-01/71
MARCH 2023