





WIS 47 & COUNTY S INTERSECTION

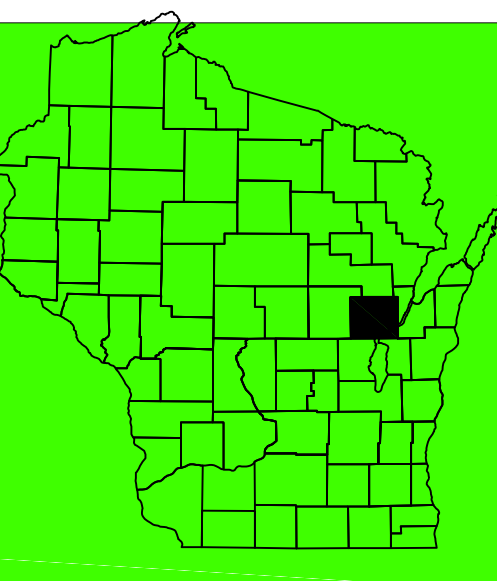

PROJECT ID 6240-32-00
APPLETON - BLACK CREEK
COUNTY S INTERSECTION
WIS 47
OUTAGAMIE COUNTY

- LEGEND**
- PROPOSED ASPHALT PAVEMENT
 - PROPOSED CURB & GUTTER
 - PROPOSED TRUCK APRON
 - PROPOSED PAVED ISLAND
 - PROPOSED DRIVEWAYS / FIELD ENTRANCES
 - PROPOSED RIGHT OF WAY
 - PROPOSED TEMPORARY LIMITED EASEMENT
 - PROPOSED LANDSCAPED MEDIAN
 - PROPERTY LINES
 - EXISTING RIGHT OF WAY

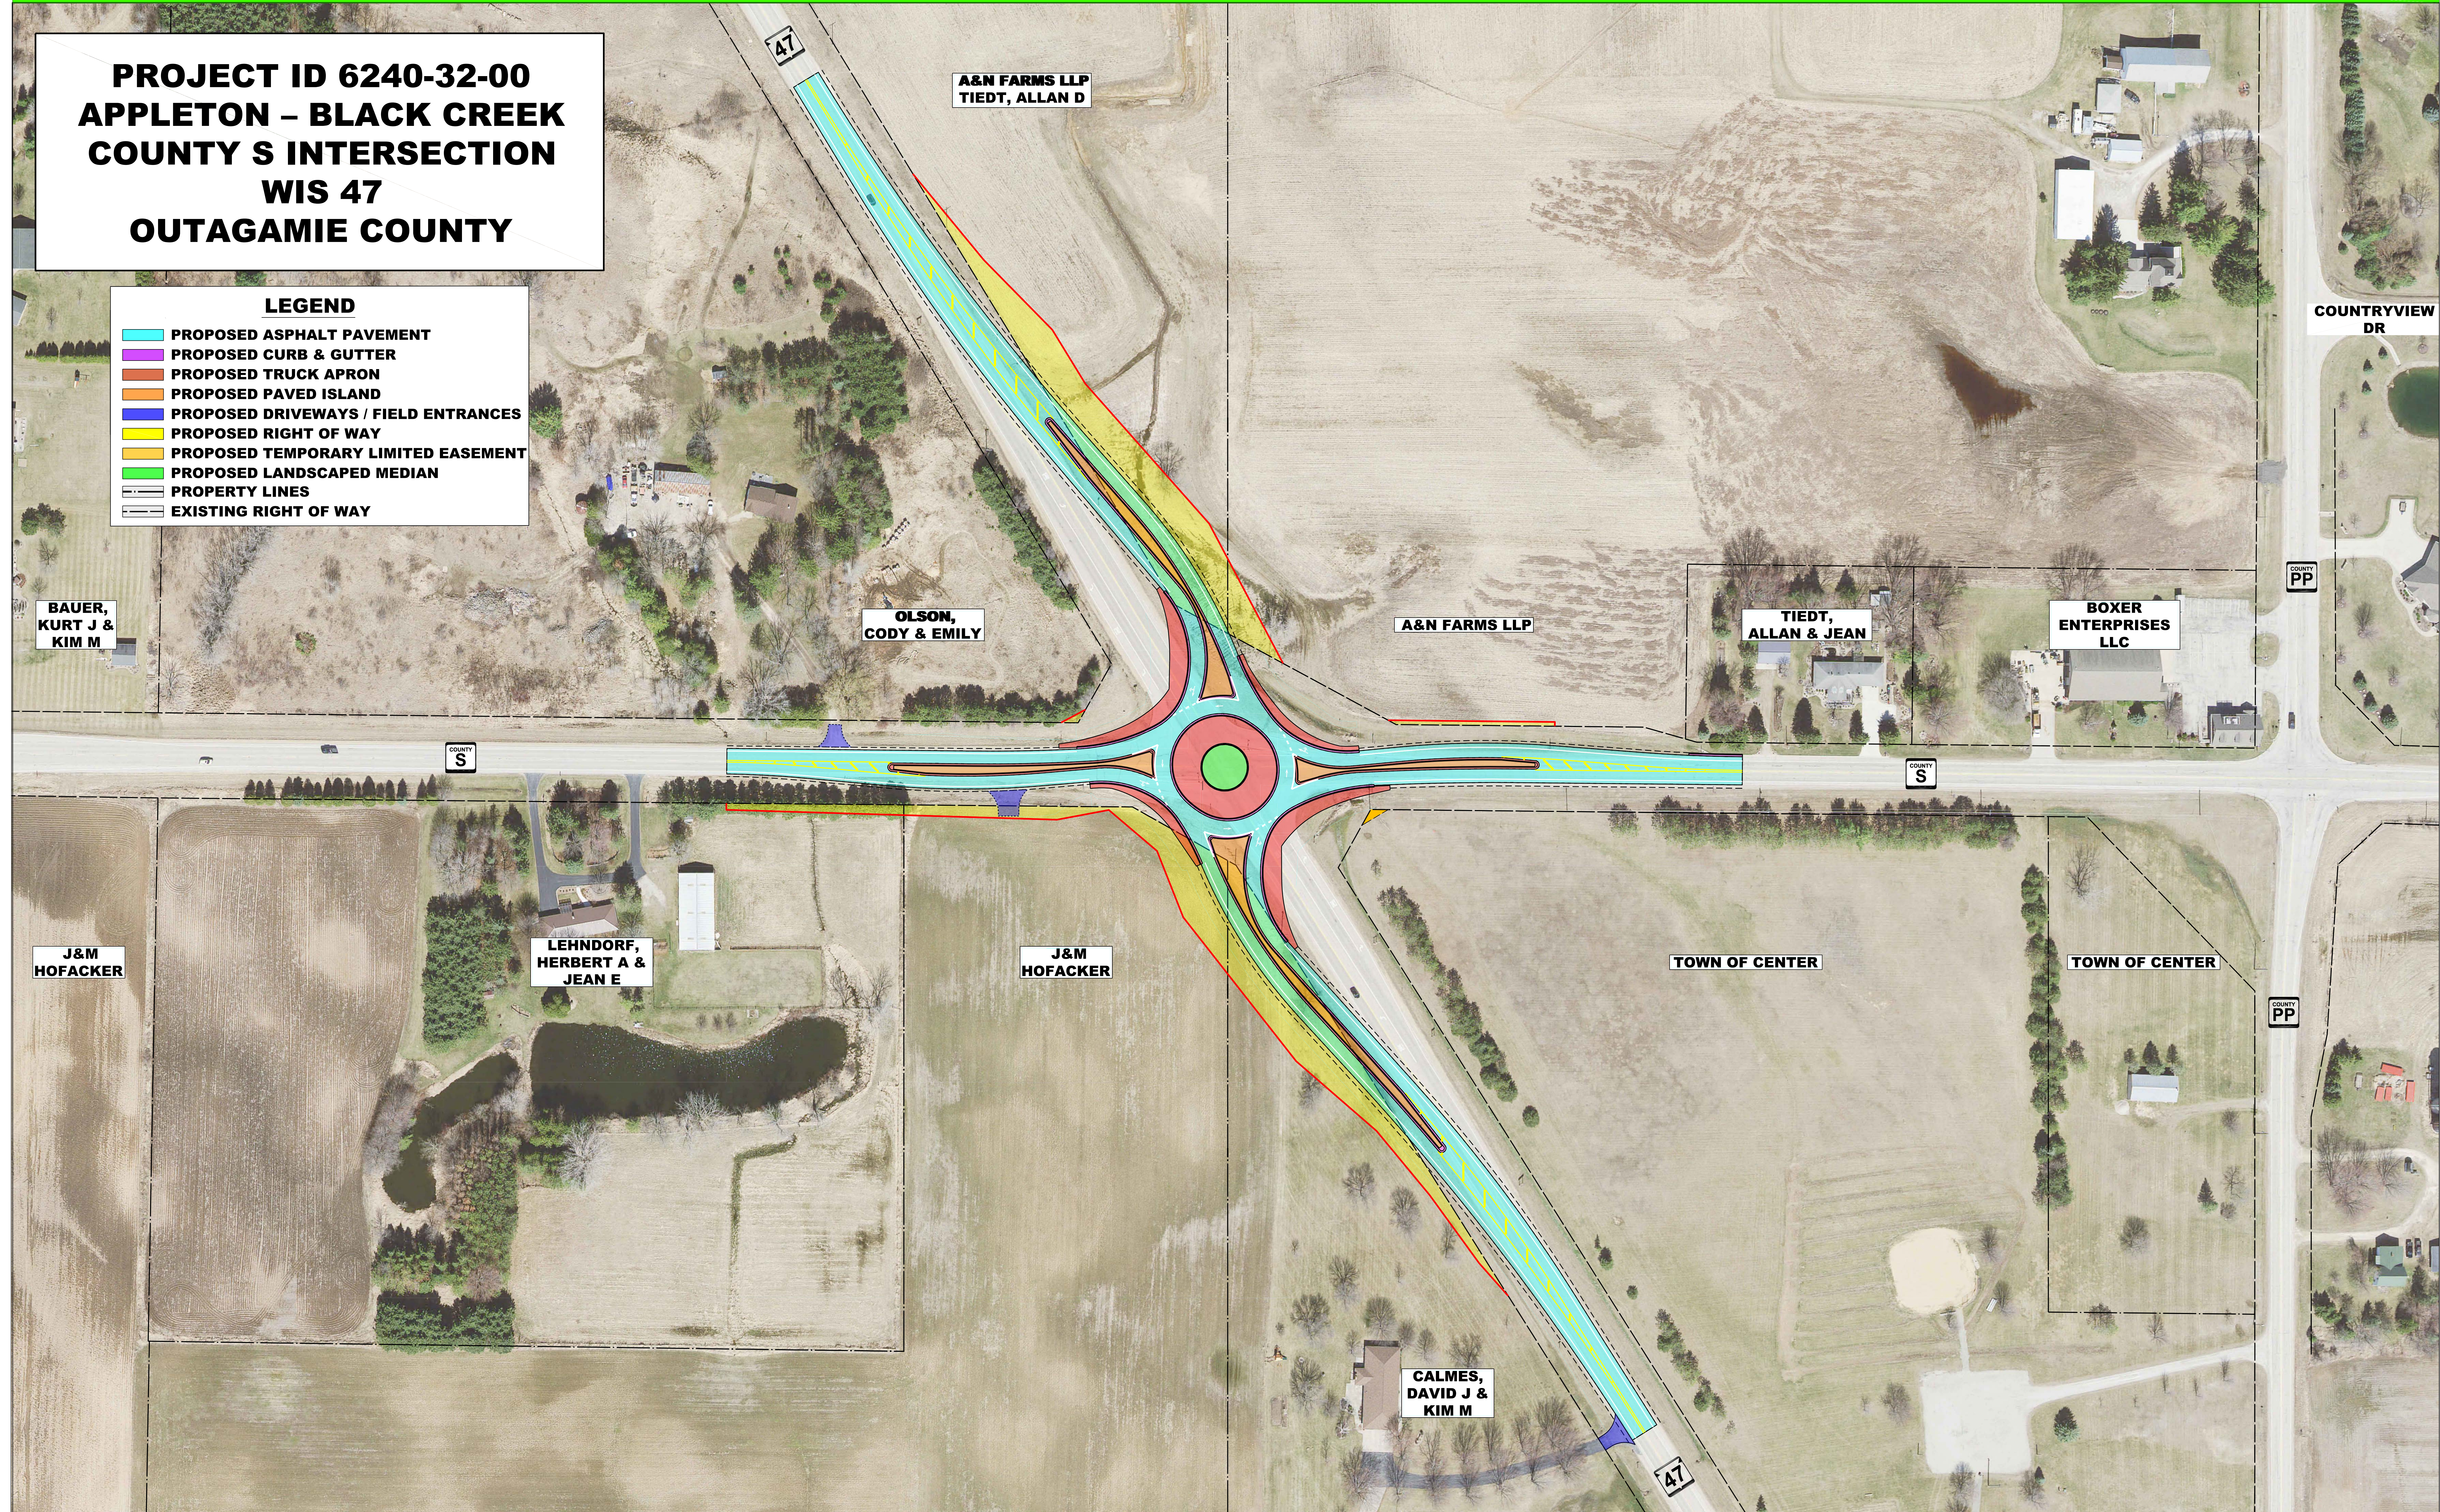

ROUNDBABOUT

PUBLIC OUTREACH
PRELIMINARY DESIGN
April 2023

0 60 120 Feet