


**PROJECT ID 4150-26-71
MID JUNCTION - BAILEYS HARBOR
WIS 57
DOOR COUNTY**

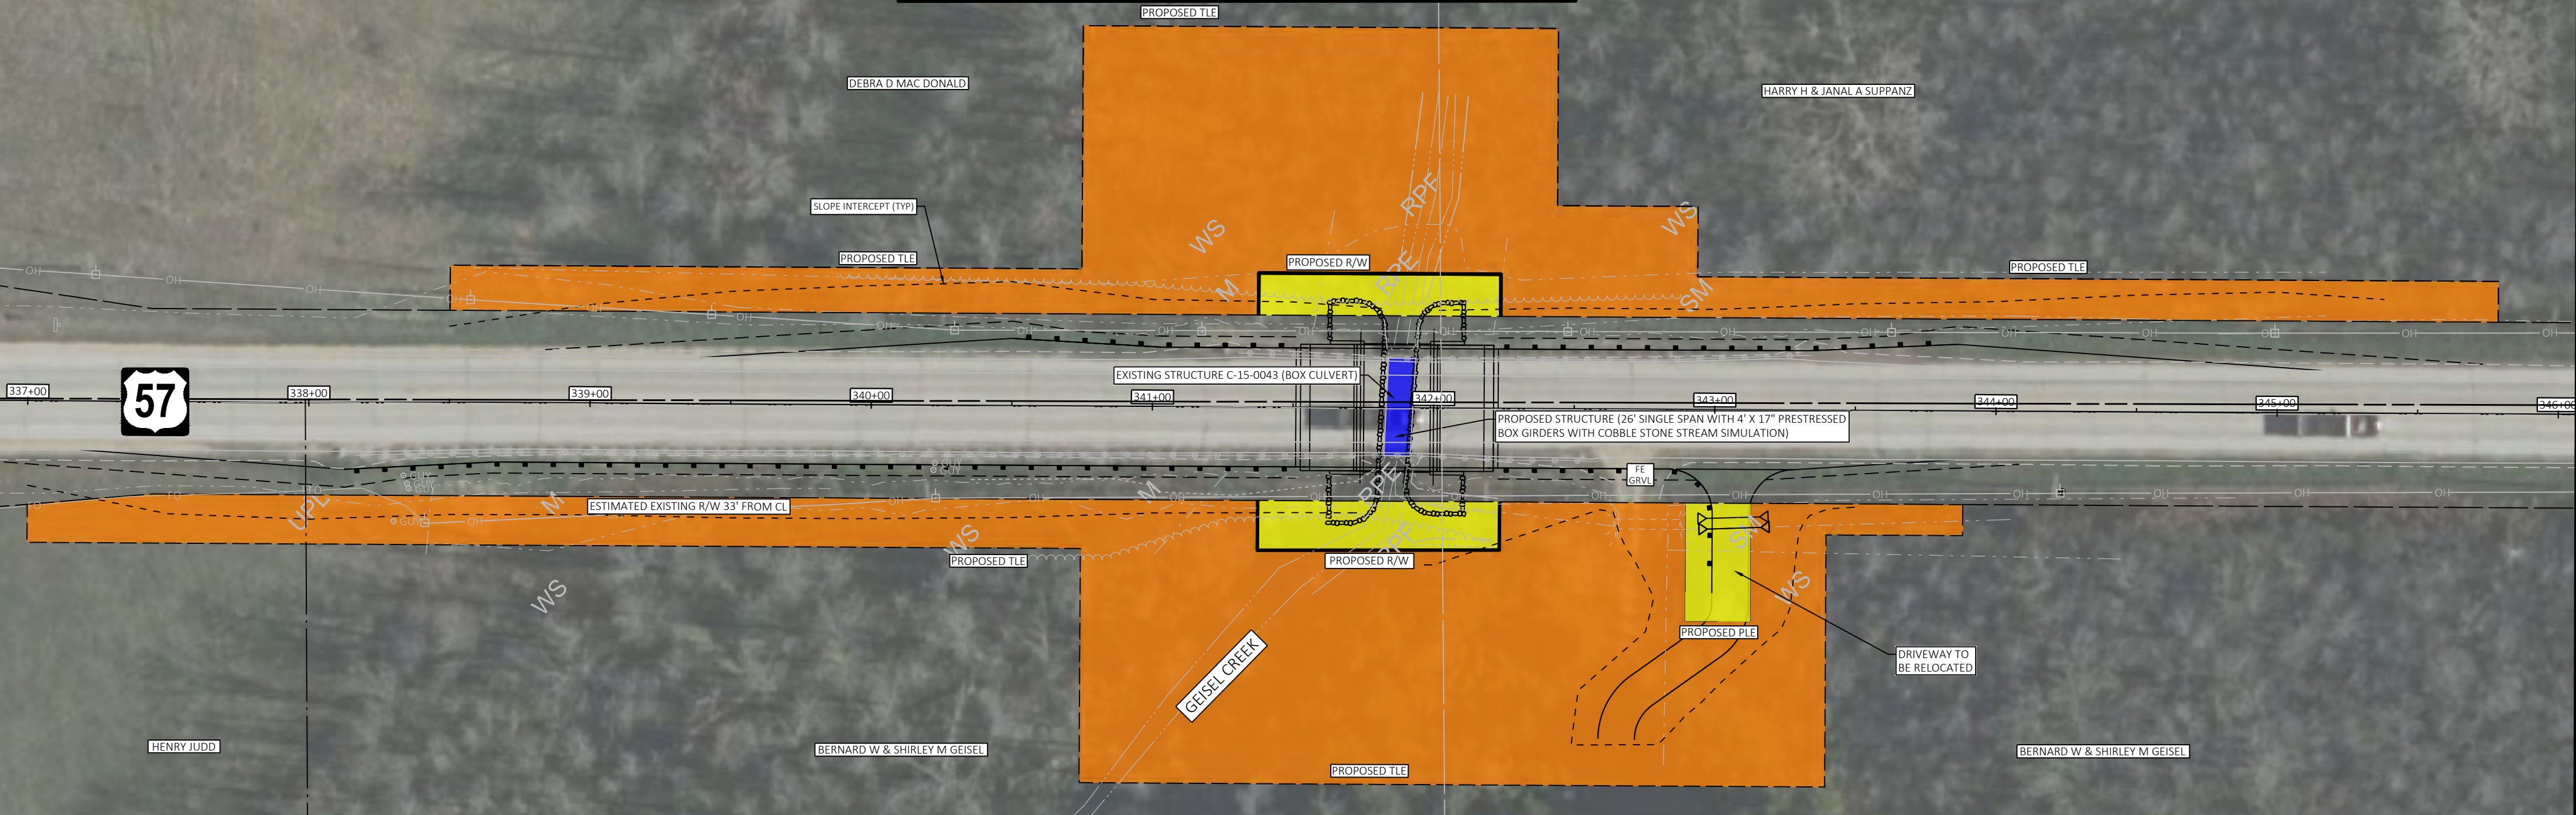

LEGEND

- TEMPORARY LIMITED EASEMENT**
- PERMANENT LIMITED EASEMENT OR PROPOSED RIGHT OF WAY (FEE)**
- SLOPE INTERCEPT**

**GEISEL CREEK
REAL ESTATE NEEDS
SEPTEMBER 2022**

0 20 40

 1 IN = 40 FT