


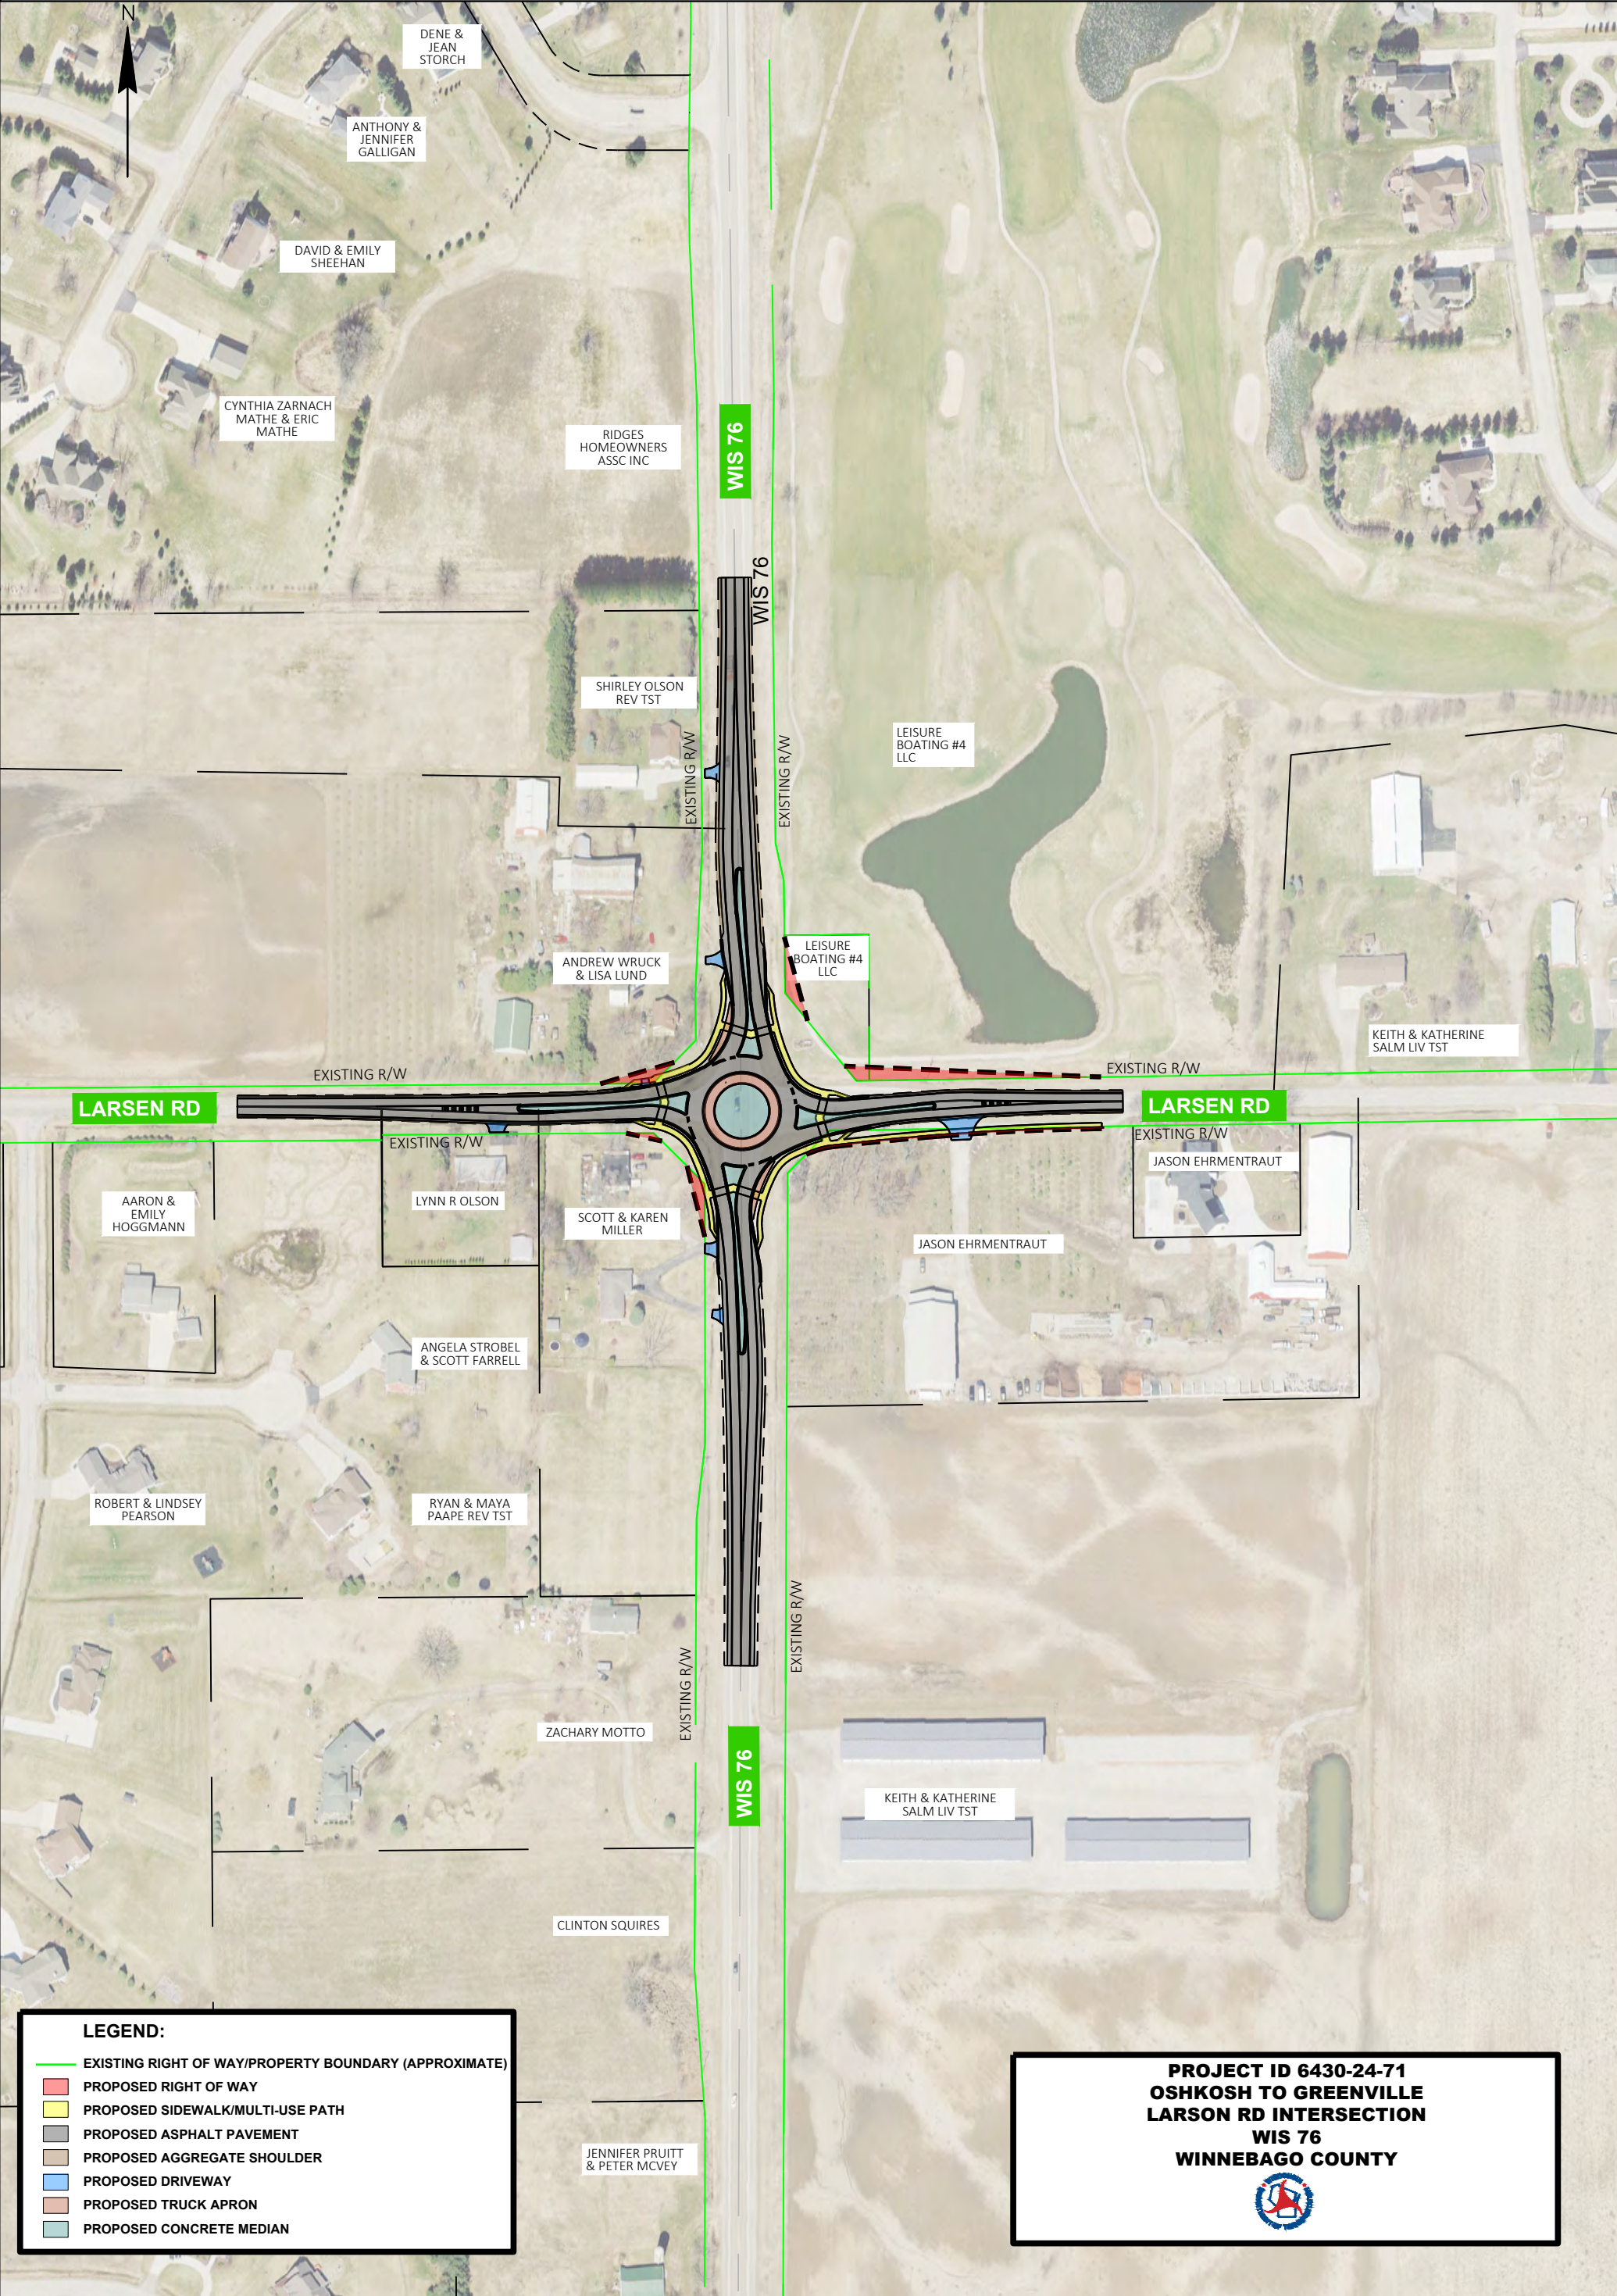

WIS 76 - ROUNDABOUT ALTERNATIVE



LEGEND:

- EXISTING RIGHT OF WAY/PROPERTY BOUNDARY (APPROXIMATE)
- PROPOSED RIGHT OF WAY
- PROPOSED SIDEWALK/MULTI-USE PATH
- PROPOSED ASPHALT PAVEMENT
- PROPOSED AGGREGATE SHOULDER
- PROPOSED DRIVEWAY
- PROPOSED TRUCK APRON
- PROPOSED CONCRETE MEDIAN

**PROJECT ID 6430-24-71
OSHKOSH TO GREENVILLE
LARSON RD INTERSECTION
WIS 76
WINNEBAGO COUNTY**

ROUNDABOUT ALTERNATIVE

PUBLIC INVOLVEMENT
PRELIMINARY DESIGN
AUGUST 2022

