


 **PROJECT ID 4080-06-71**  
**KEWASKUM - EDEN**  
**MILWAUKEE RIVER BRIDGE**  
**USH 45**  
**FOND DU LAC COUNTY**

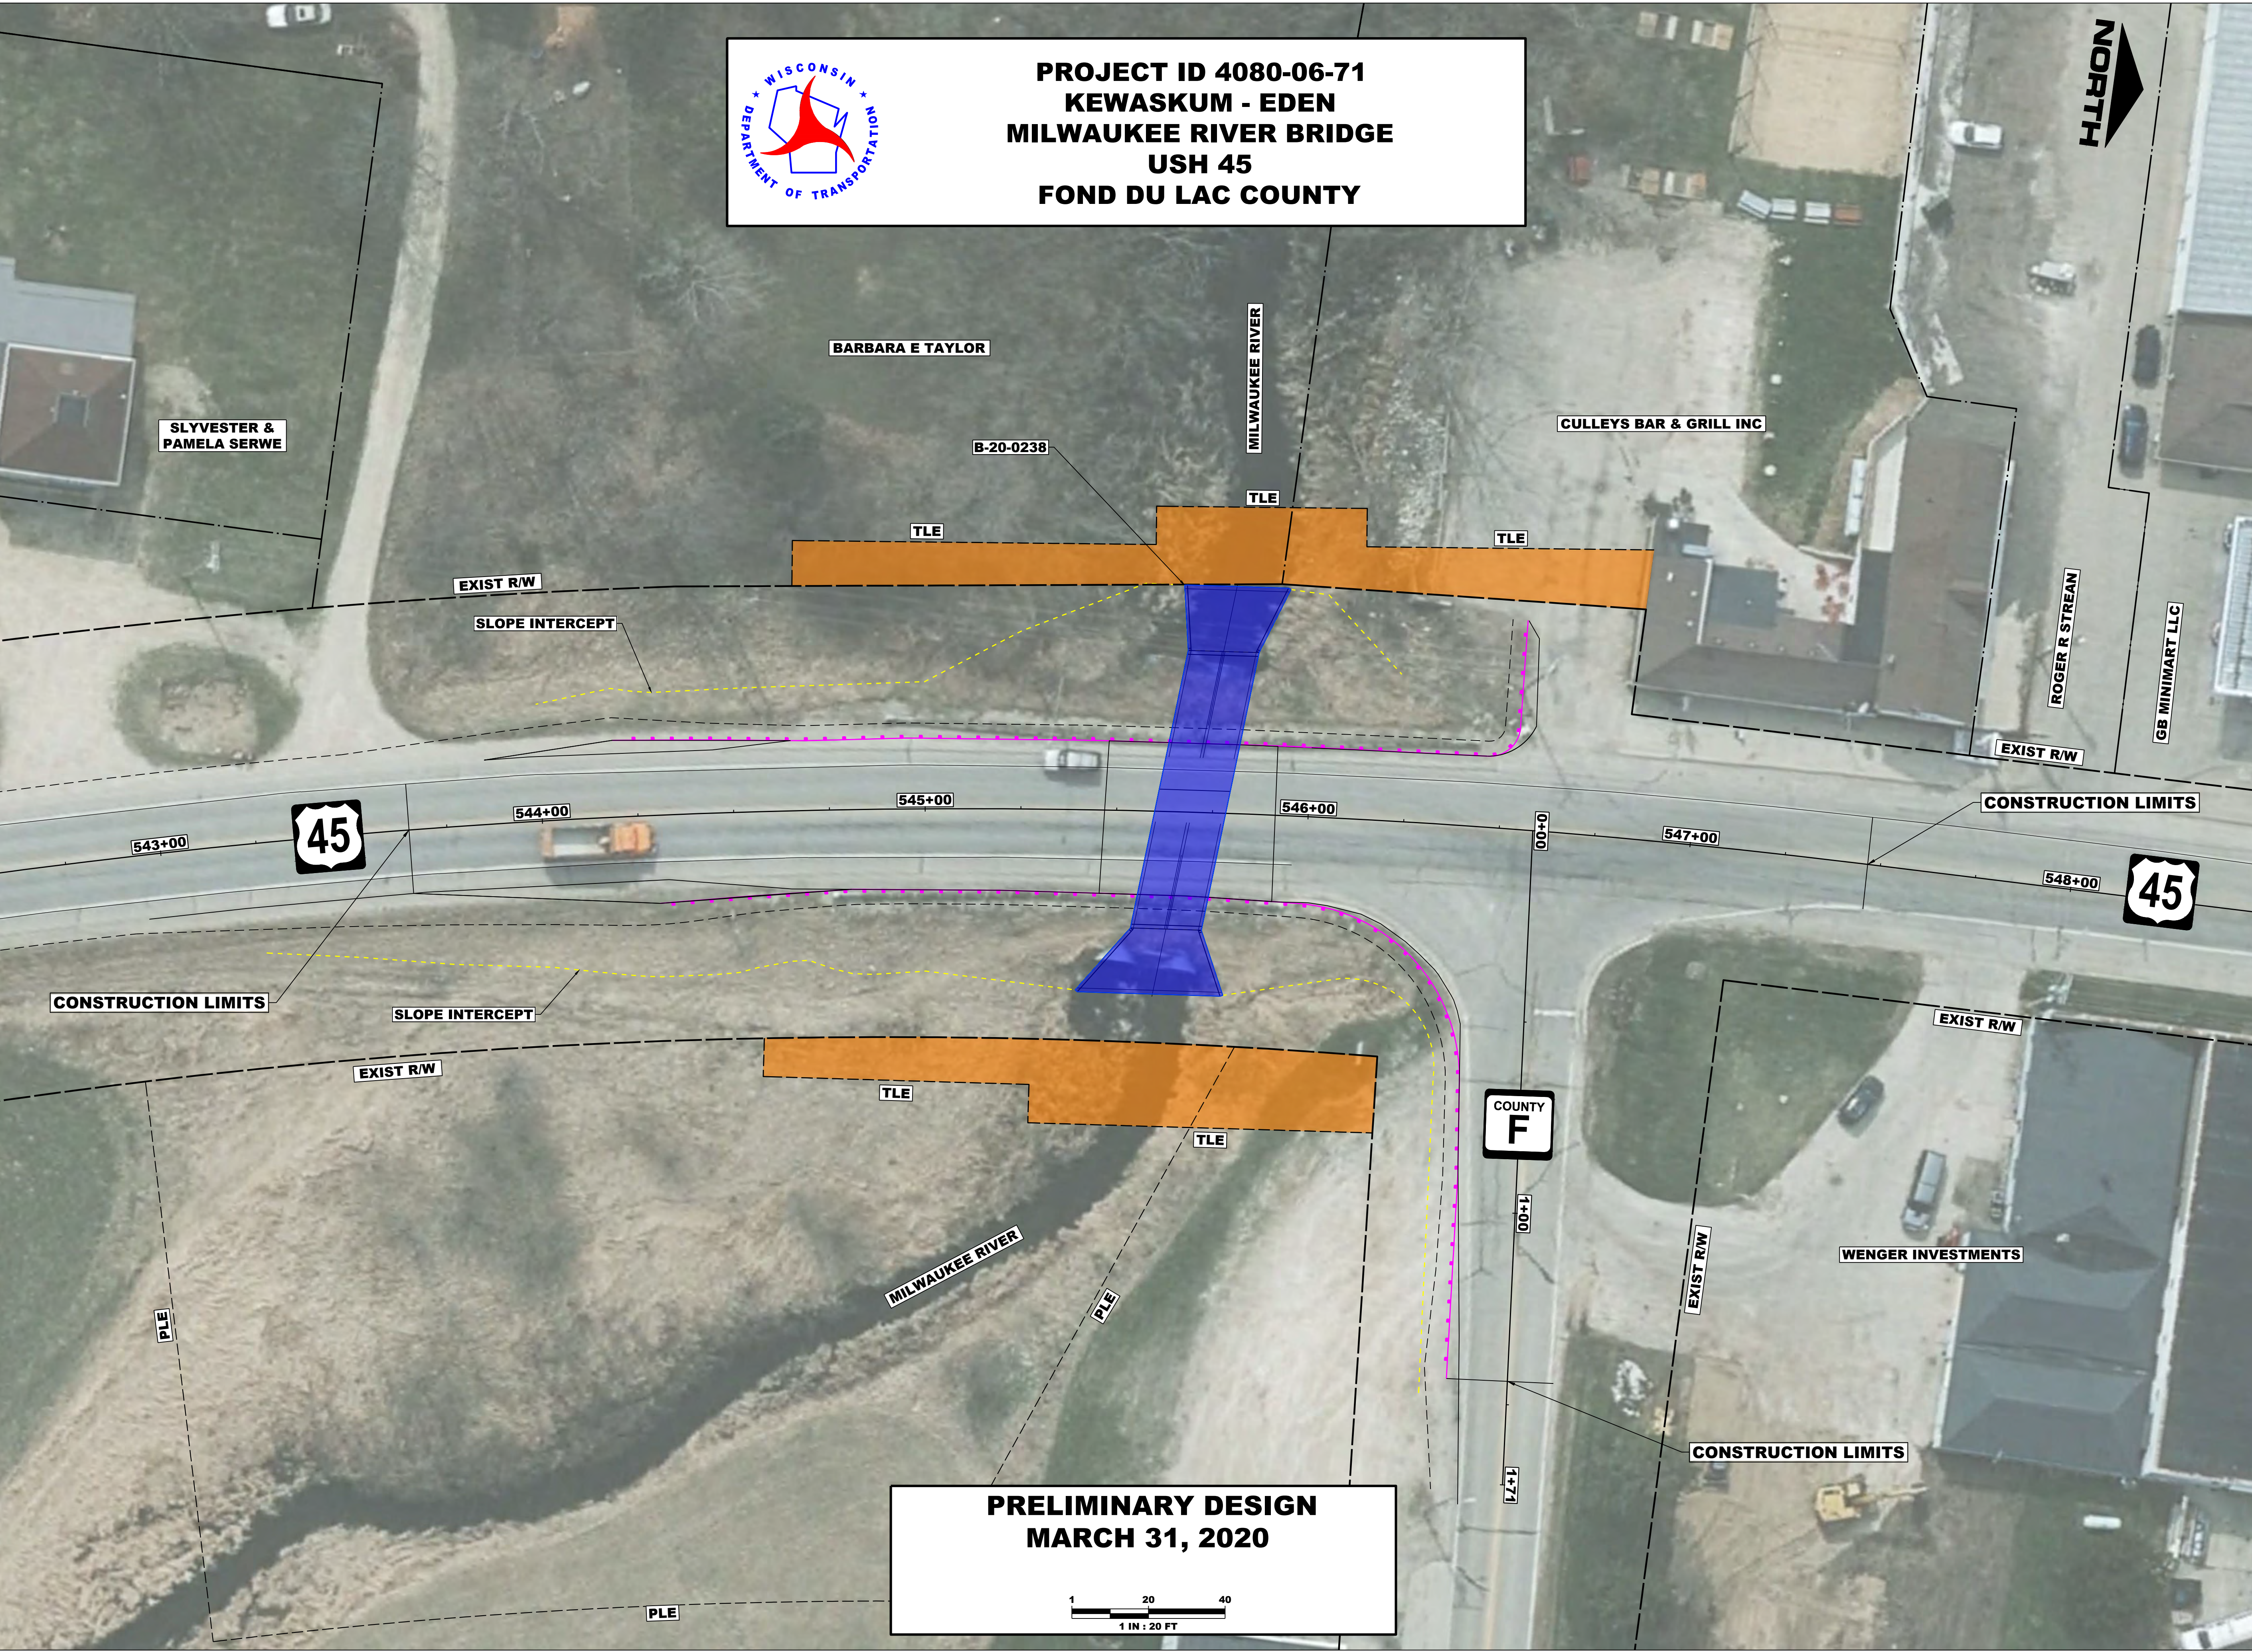

**PRELIMINARY DESIGN**  
**MARCH 31, 2020**

1 20 40  
1 IN : 20 FT