


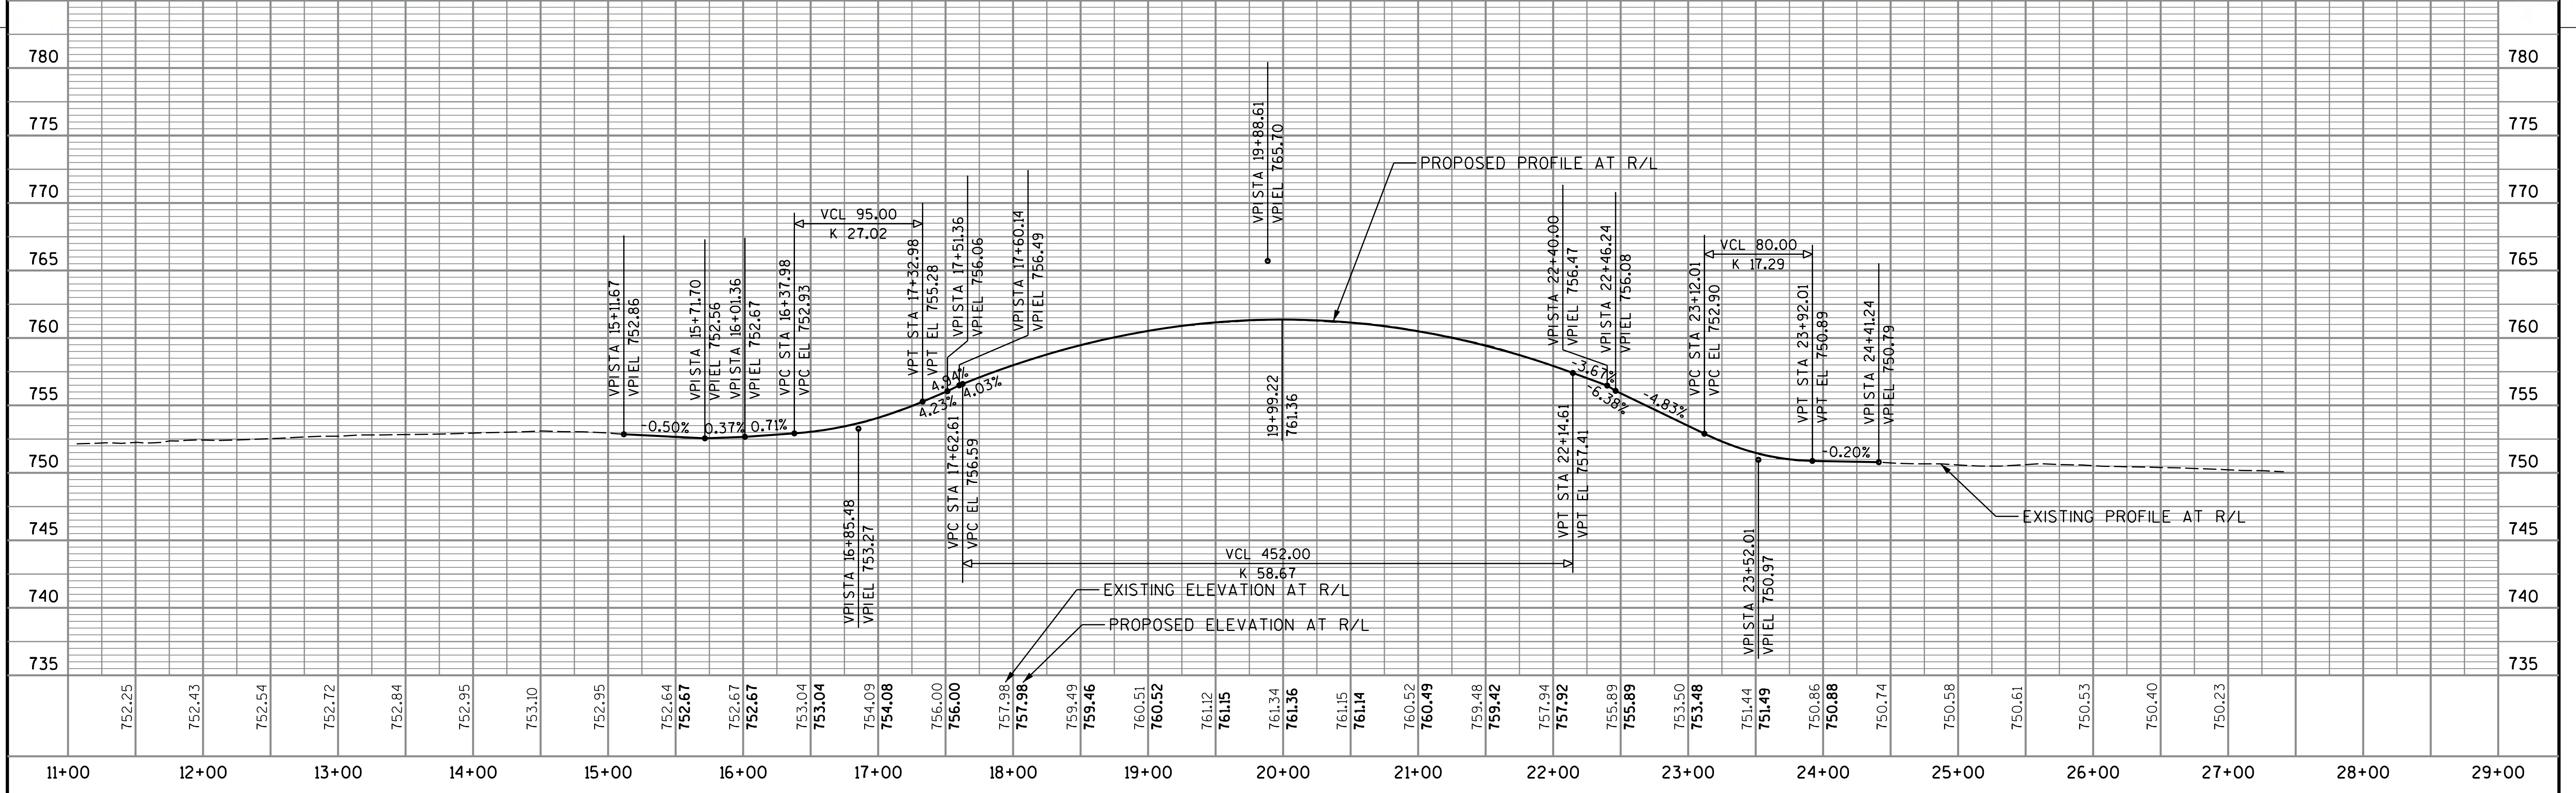

5

5



PROJECT NO: 4994-07-00      HWY: LOCAL STREET      COUNTY: WINNEBAGO      PLAN AND PROFILE: OREGON/JACKSON STREET BRIDGE      SHEET      E