


5

5

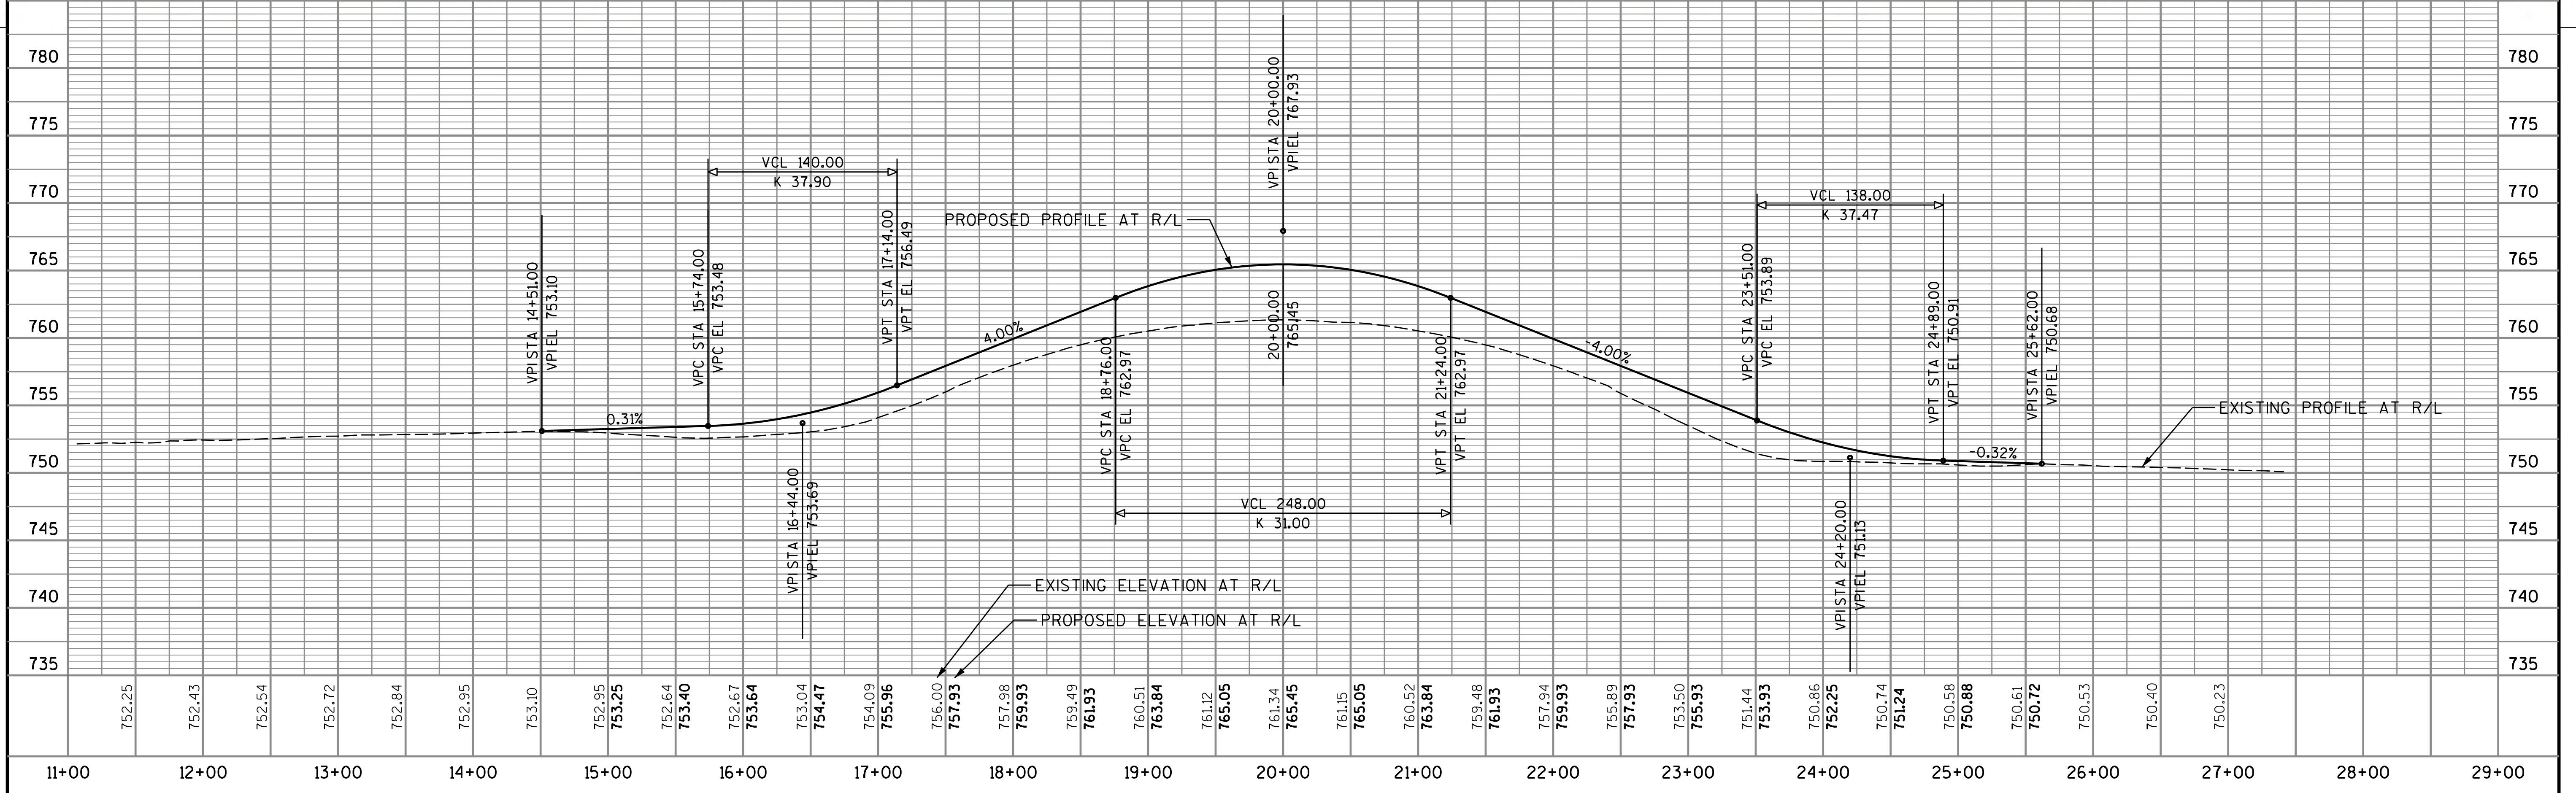

PROJECT NO: 4994-07-00 HWY: LOCAL STREET COUNTY: WINNEBAGO PLAN AND PROFILE: OREGON/JACKSON STREET BRIDGE SHEET **E**