


WIS 76 - SCHOOL ROAD INTERSECTION

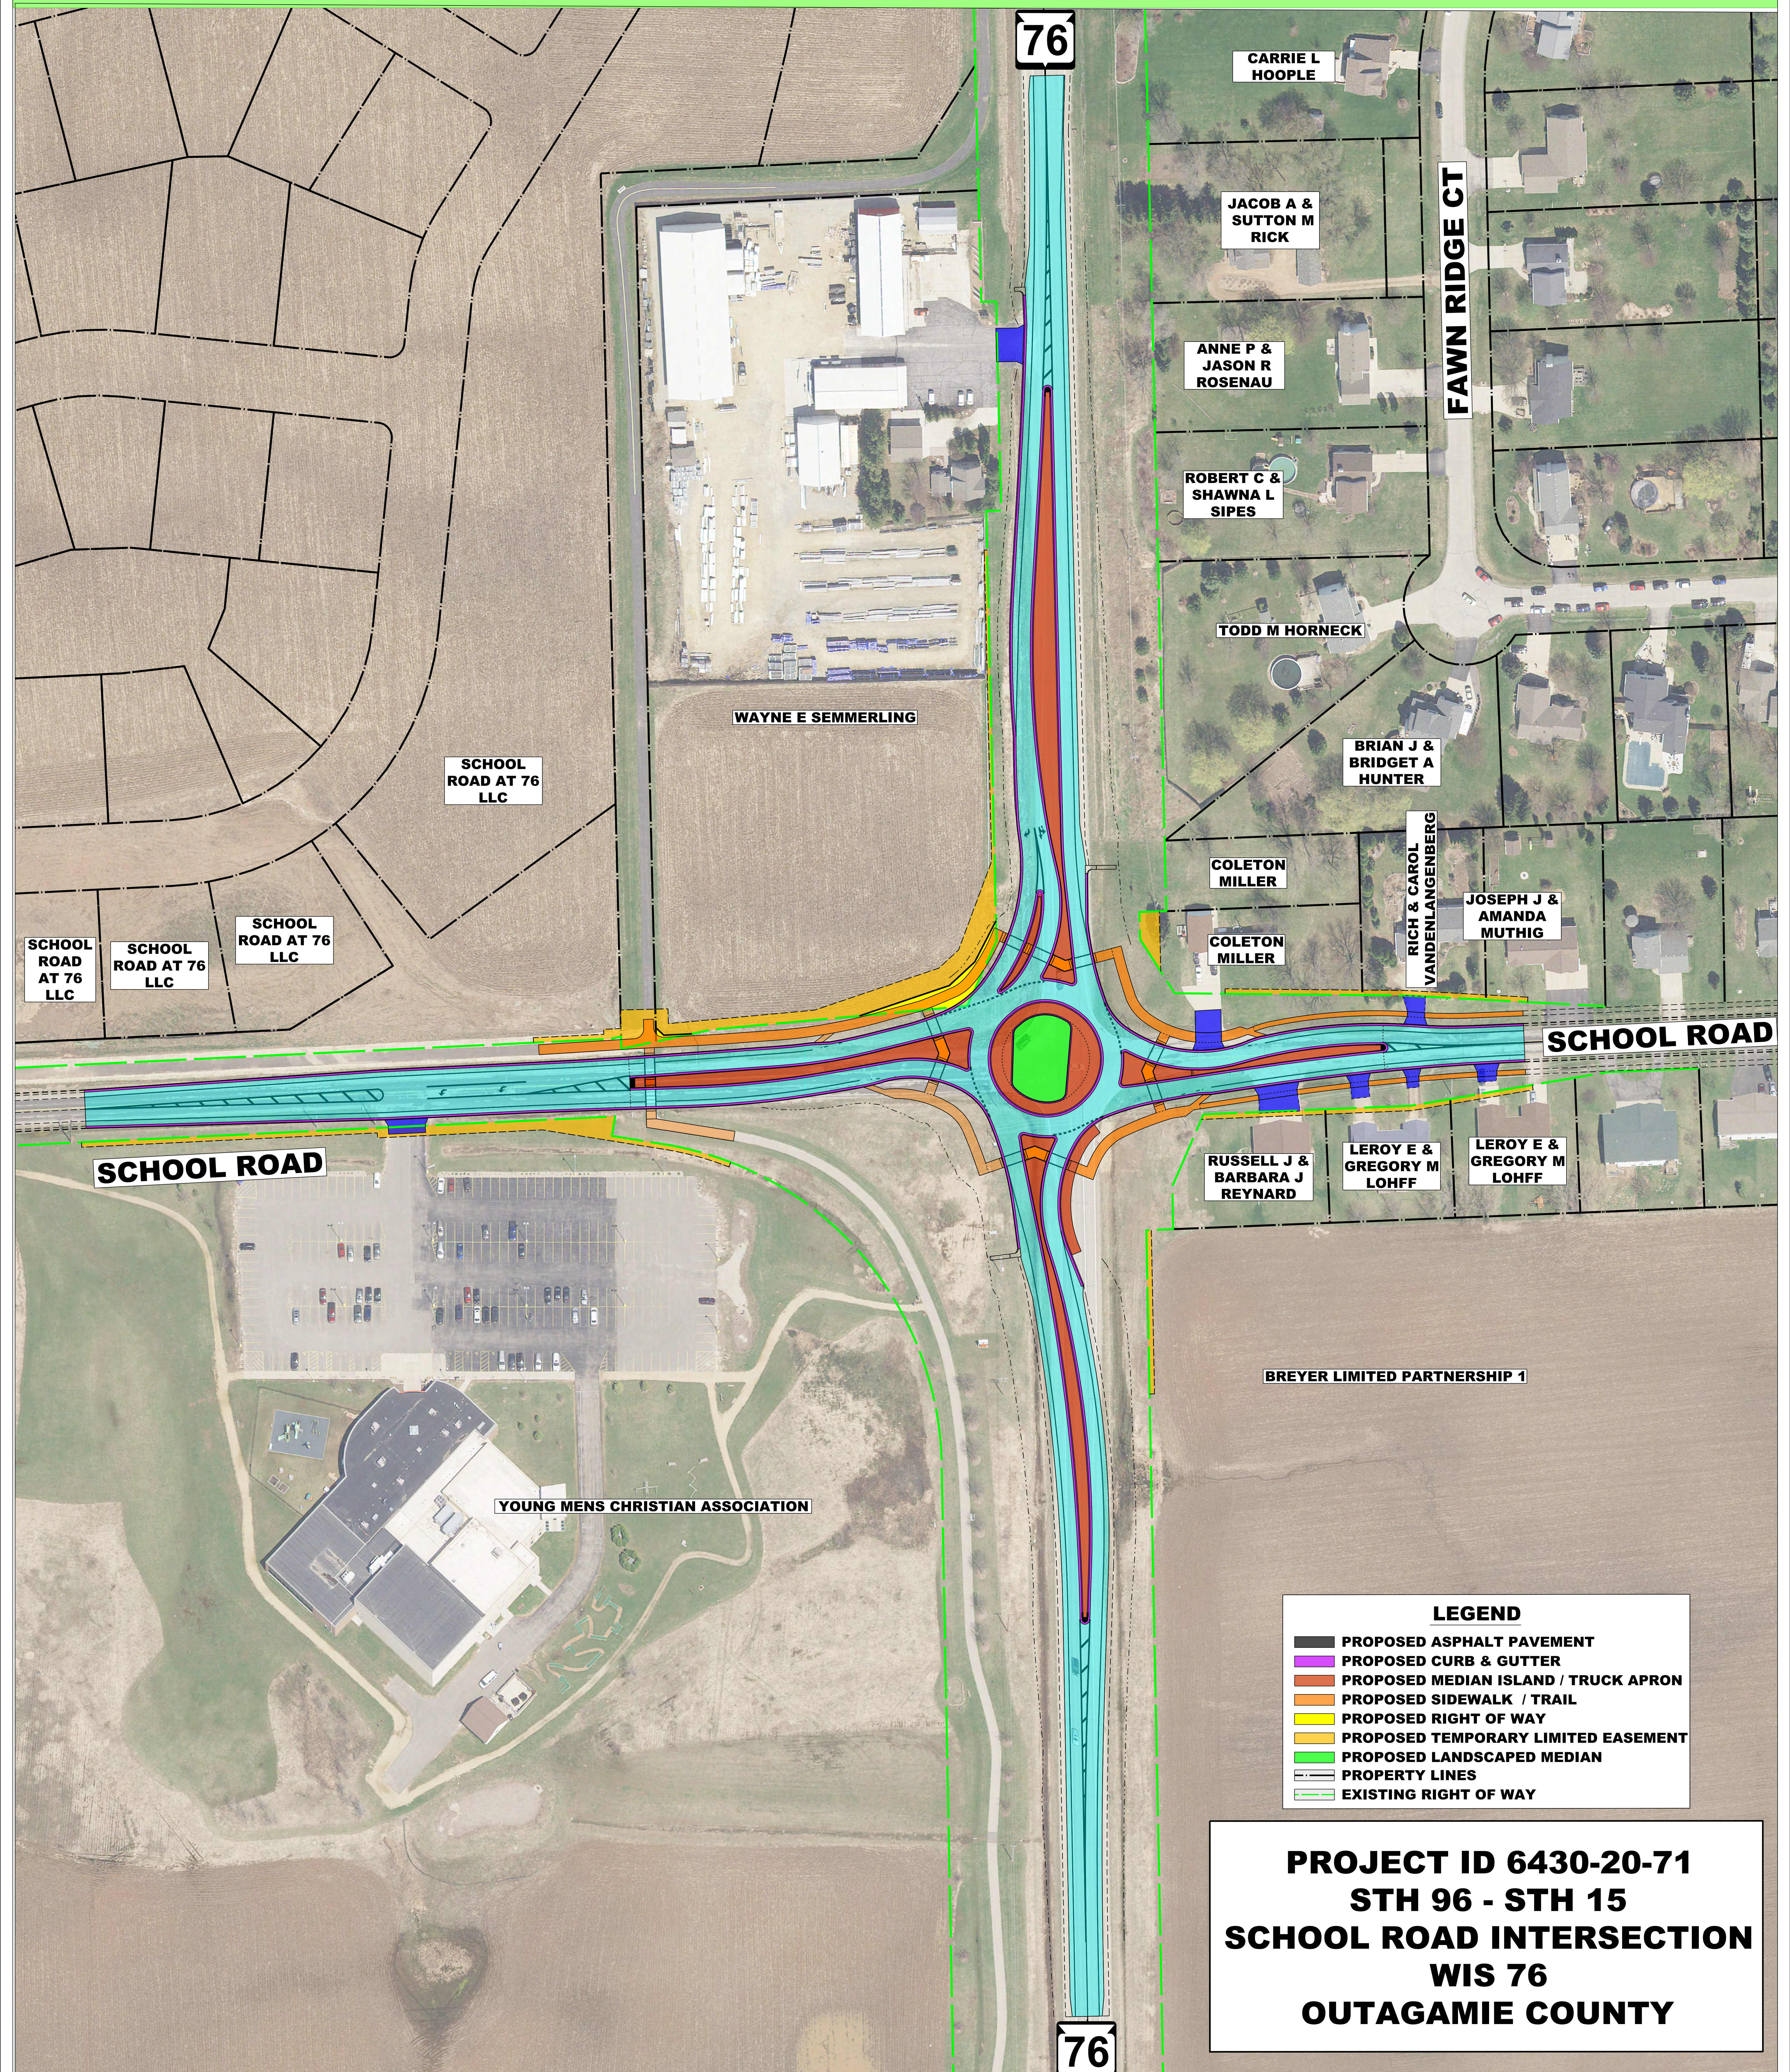

ROUNDAABOUT