


**USH 12 FREEWAY CONVERSION
 STH 19 - PARMENTER STREET
 NORTH 1B
 CONTINUOUS SPLIT DIAMOND INTERCHANGE
 STH 19 RE-ROUTE CTH P TO STH 19 EAST**

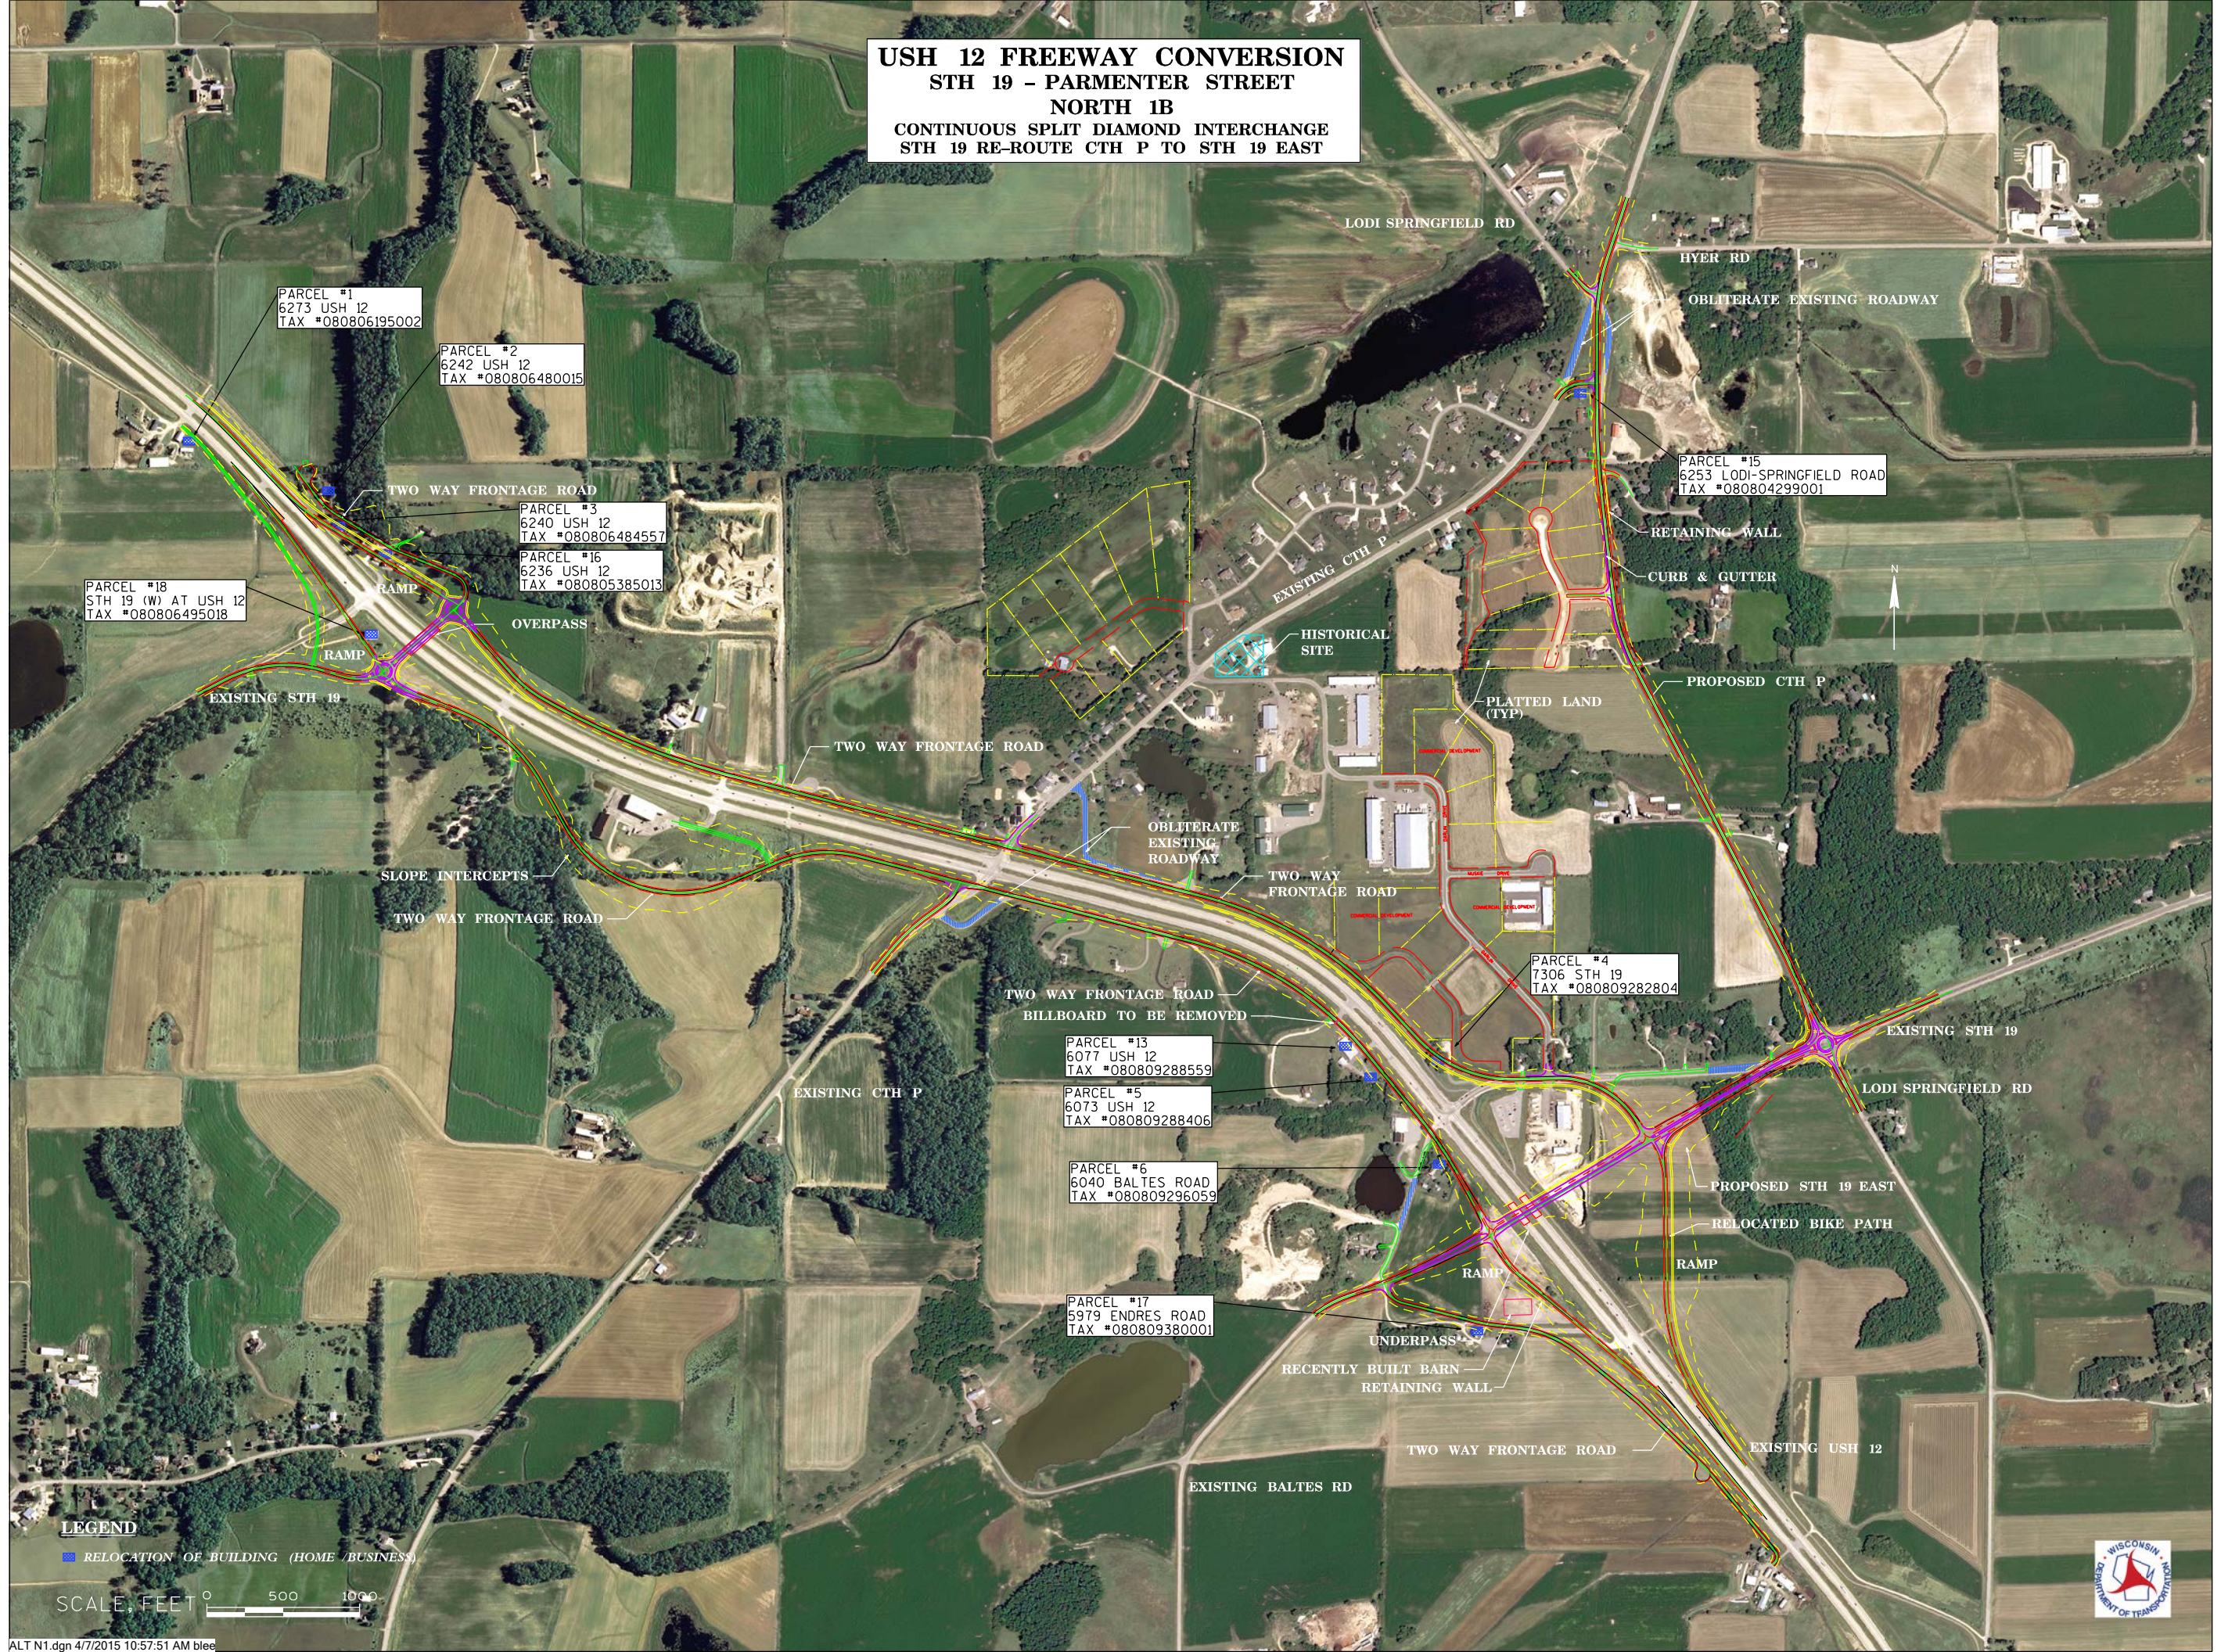

LEGEND

■ RELOCATION OF BUILDING (HOME / BUSINESS)

