


CONCEPTS




SECOND STREET

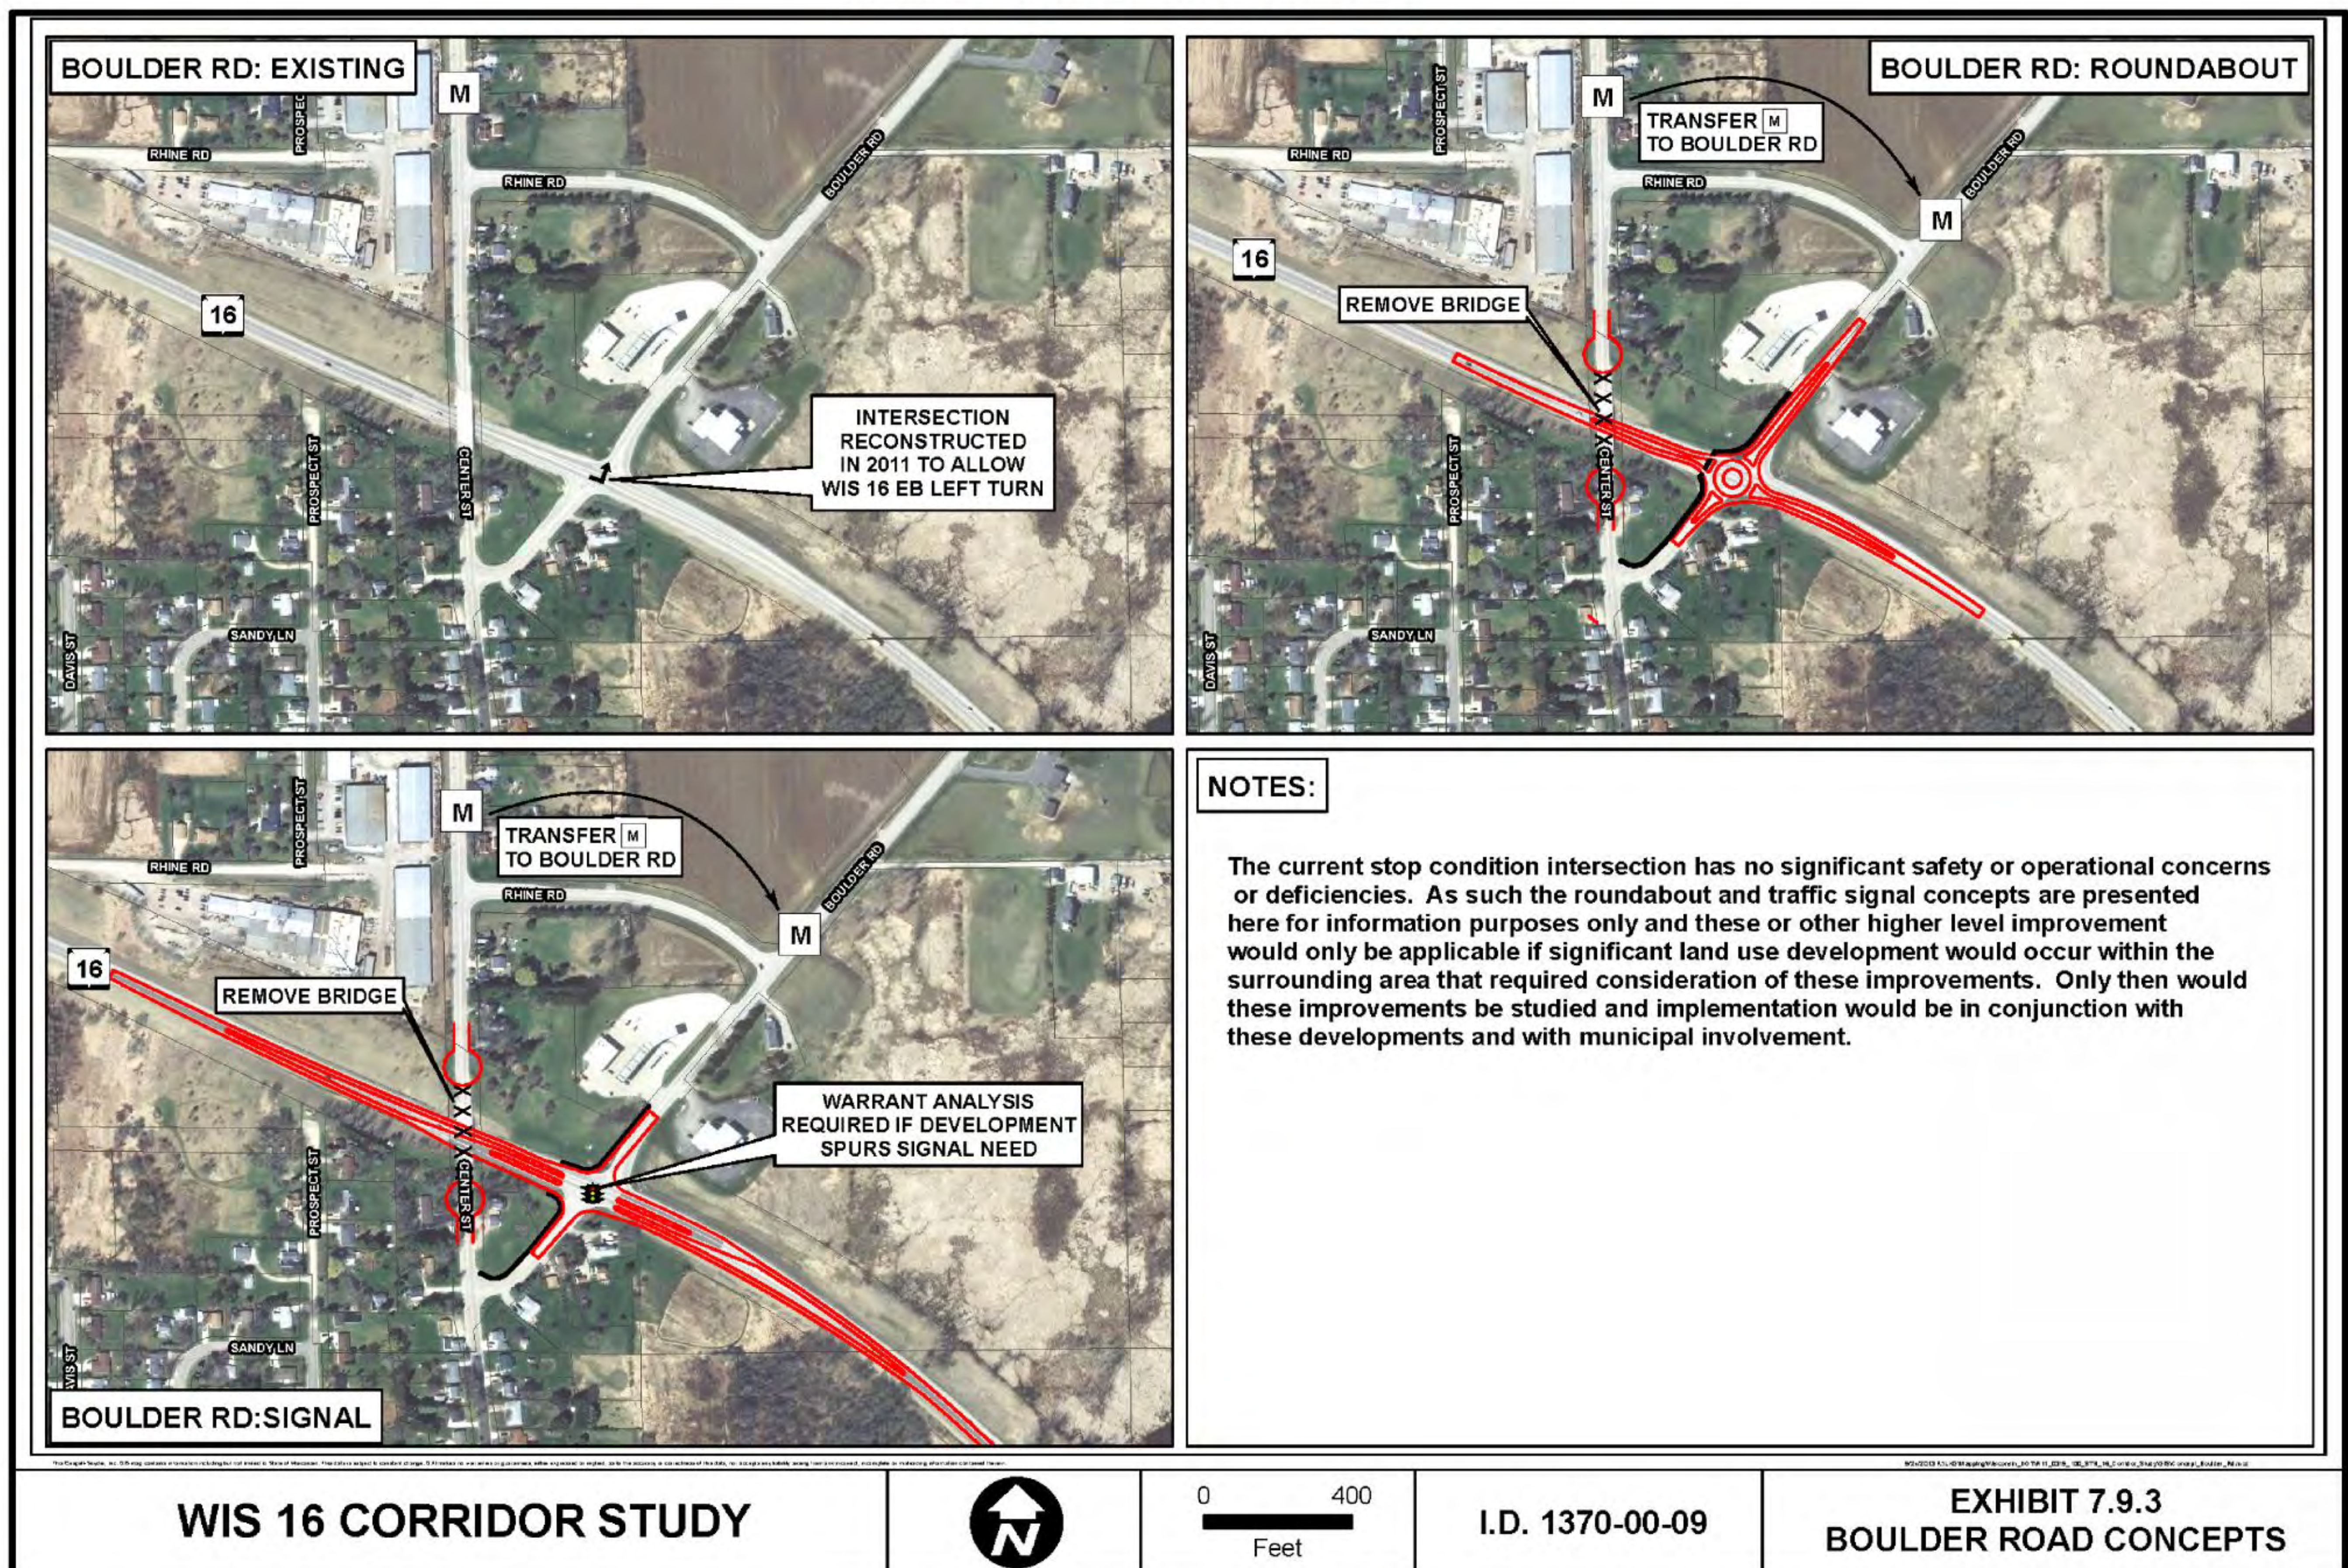


BOULDER ROAD

CONCEPTS

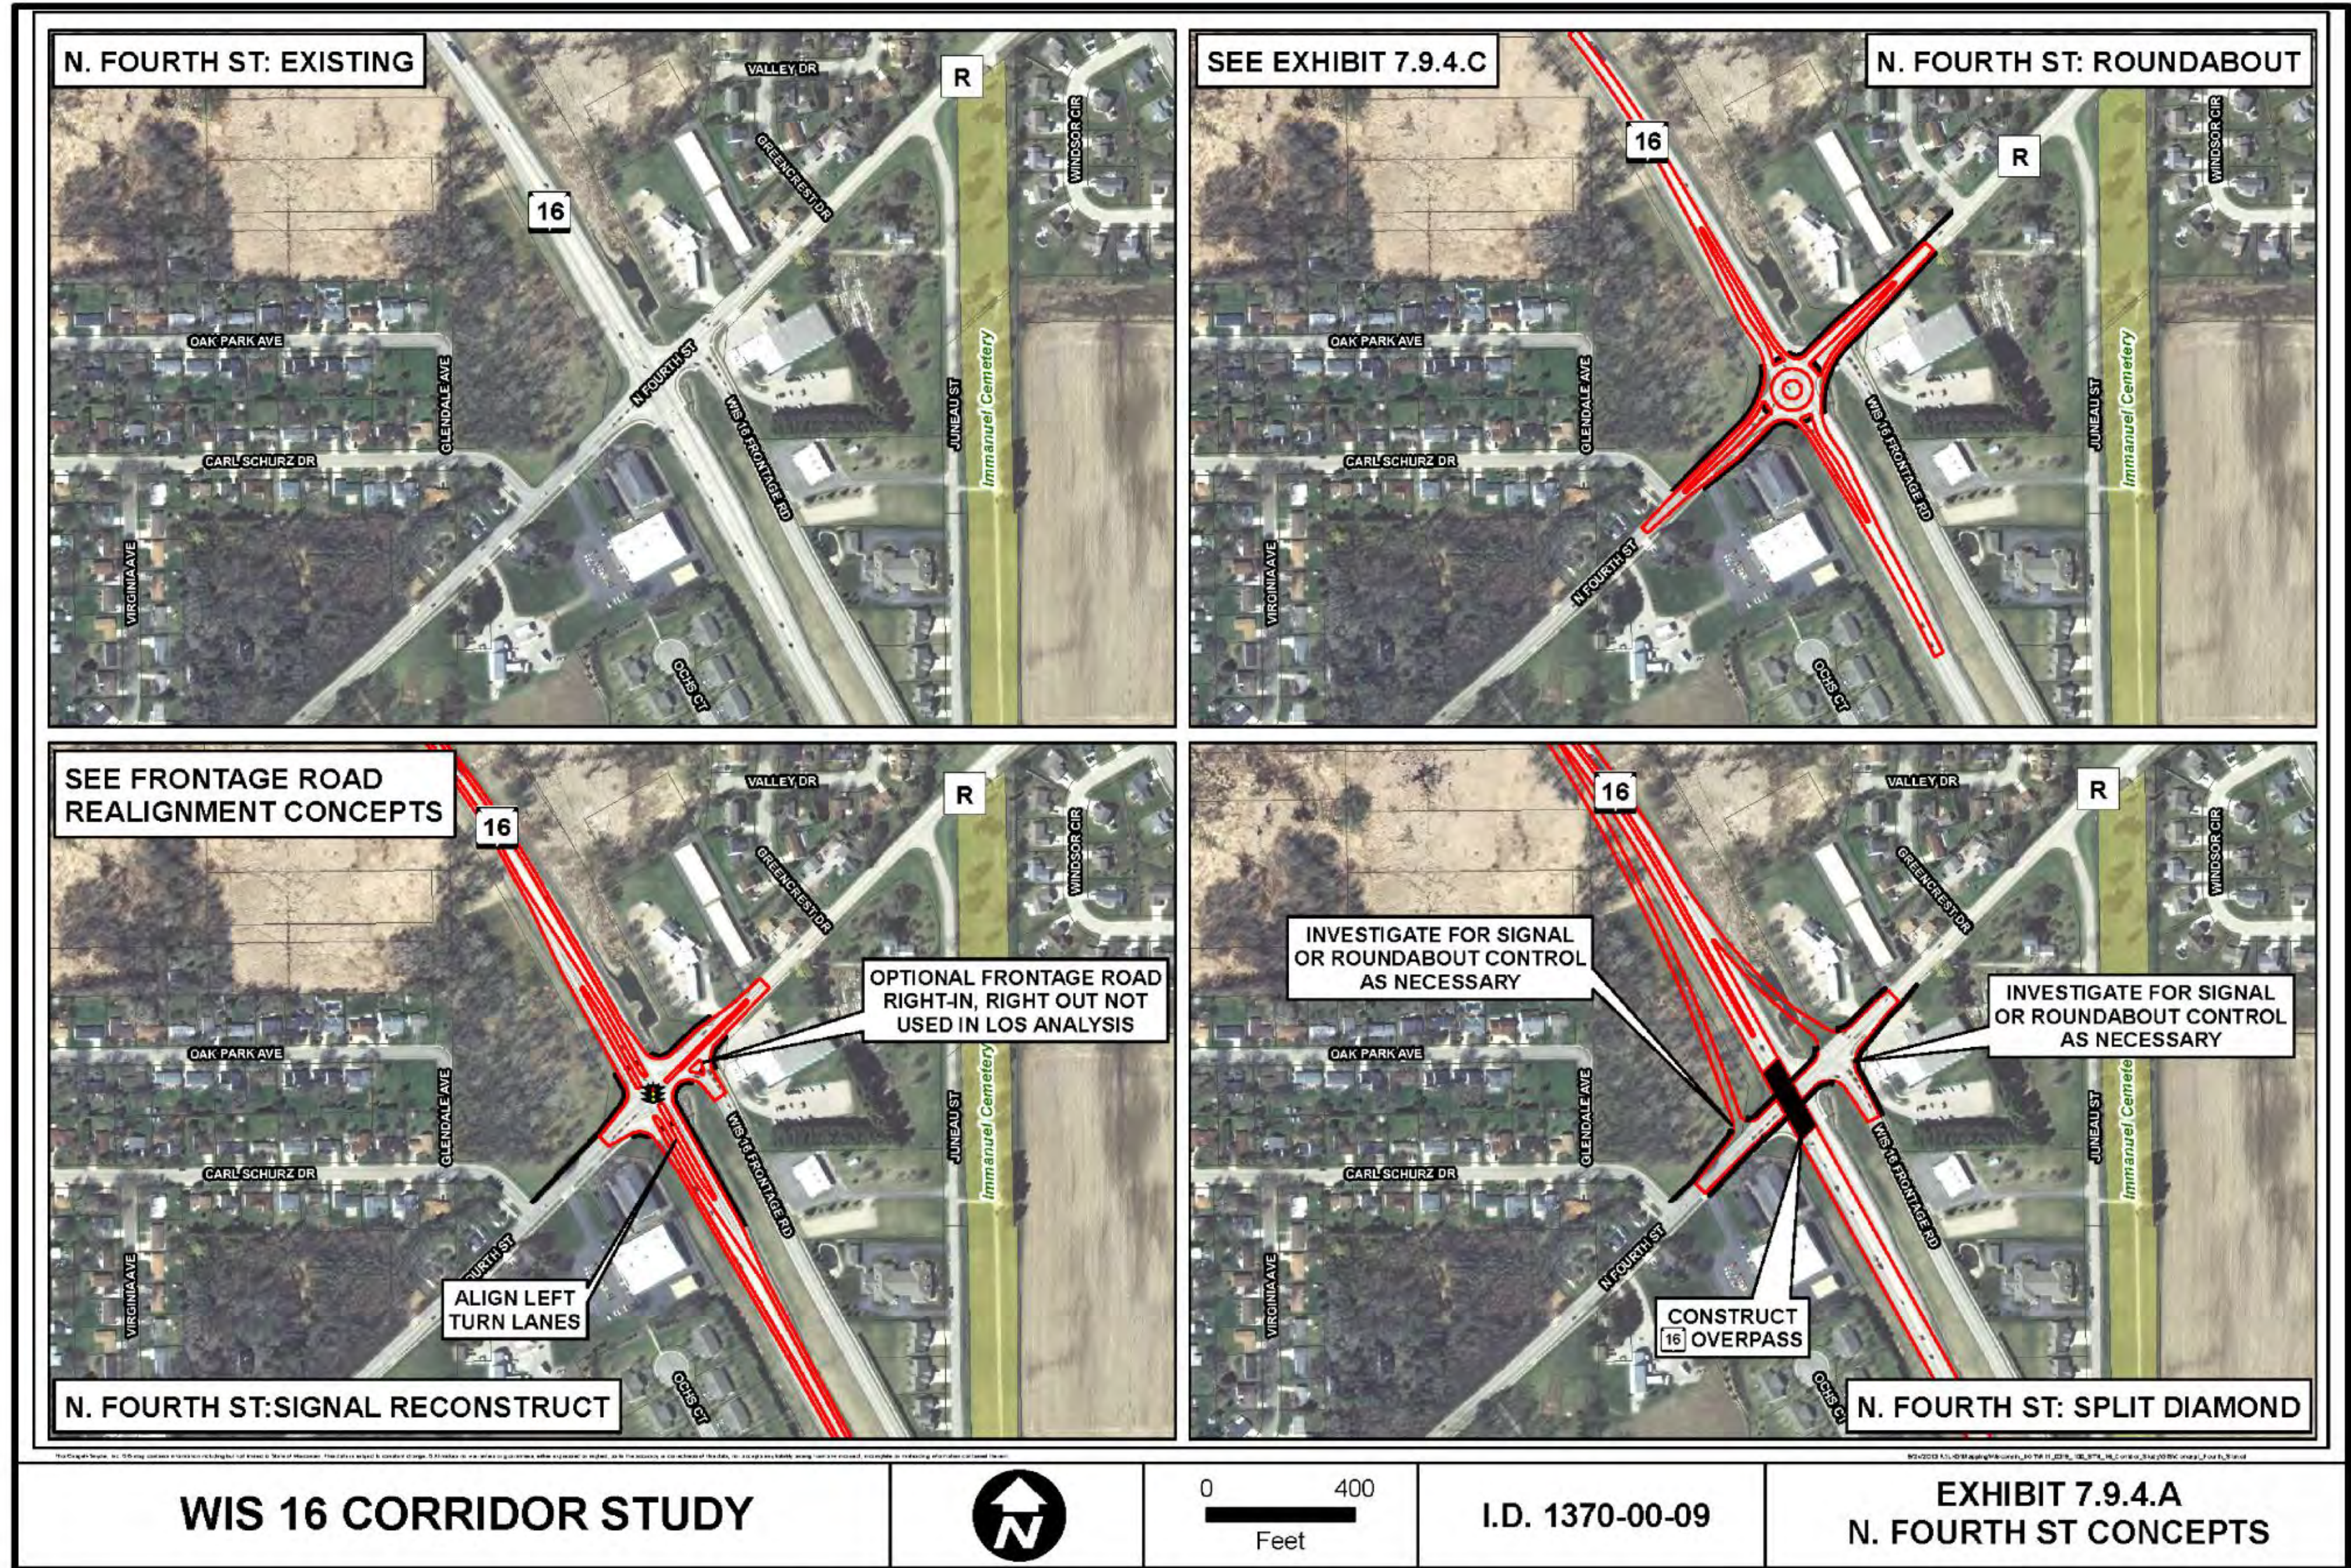


N. FOURTH STREET

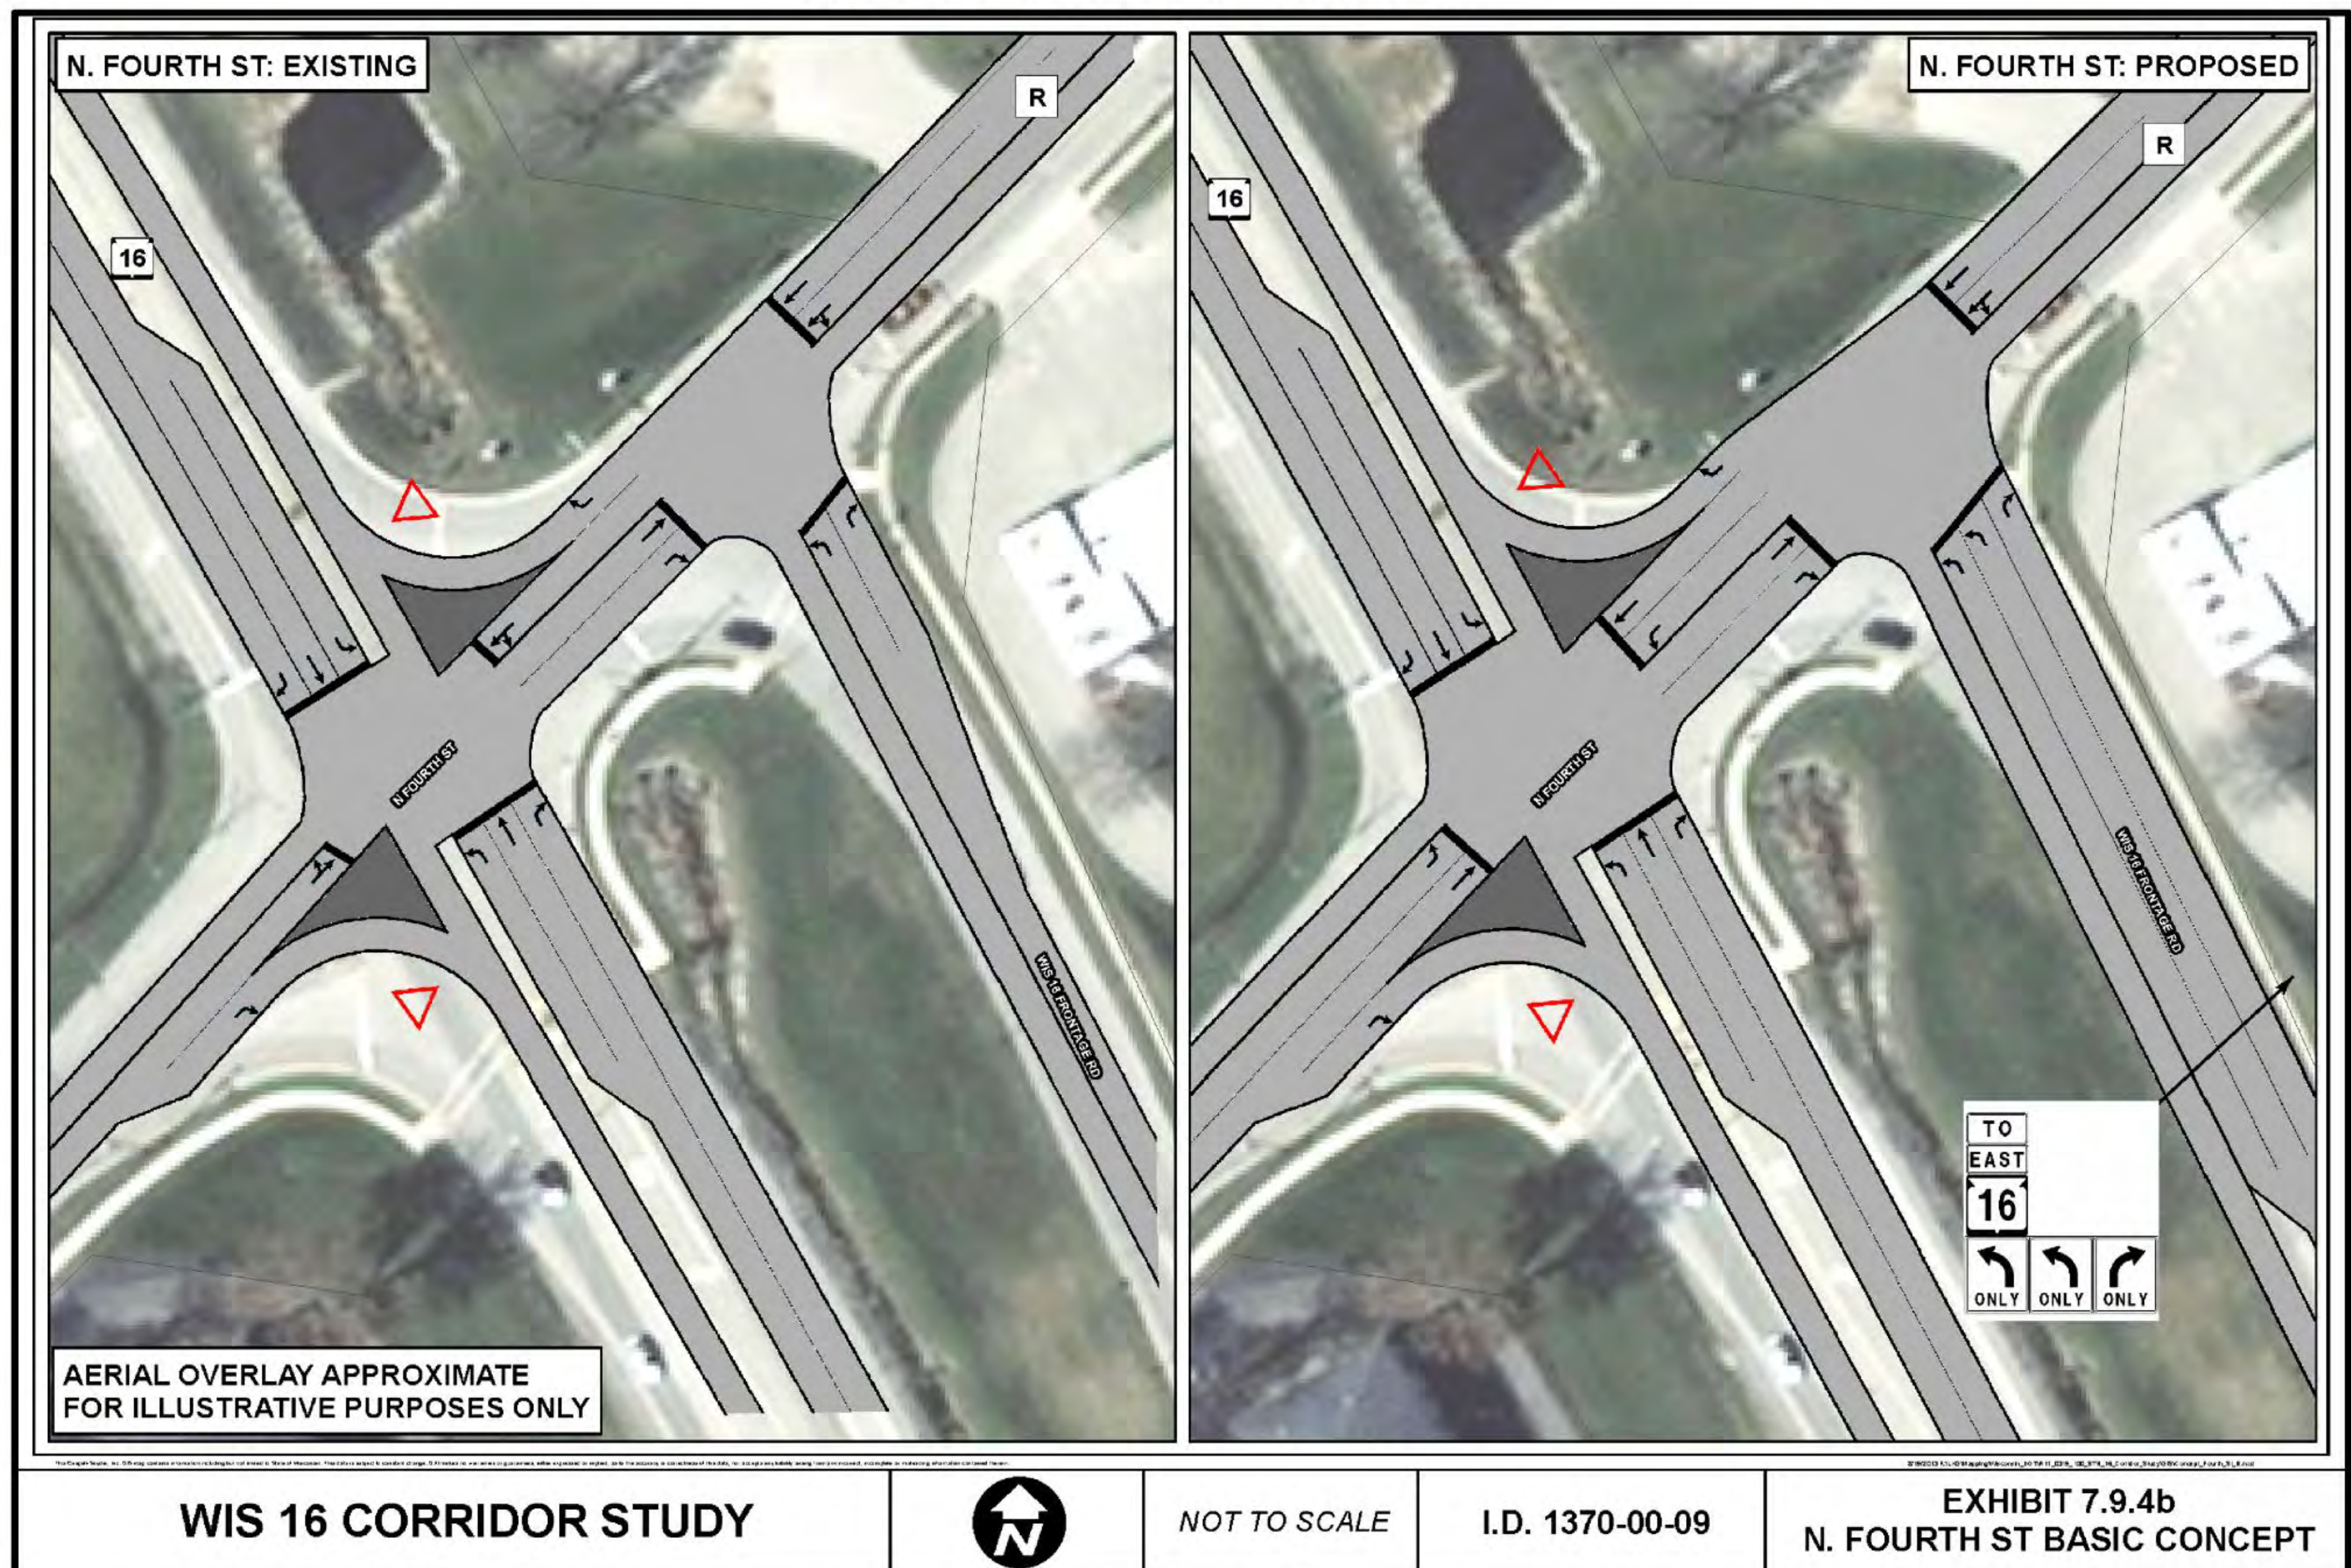


N. FOURTH STREET

CONCEPTS

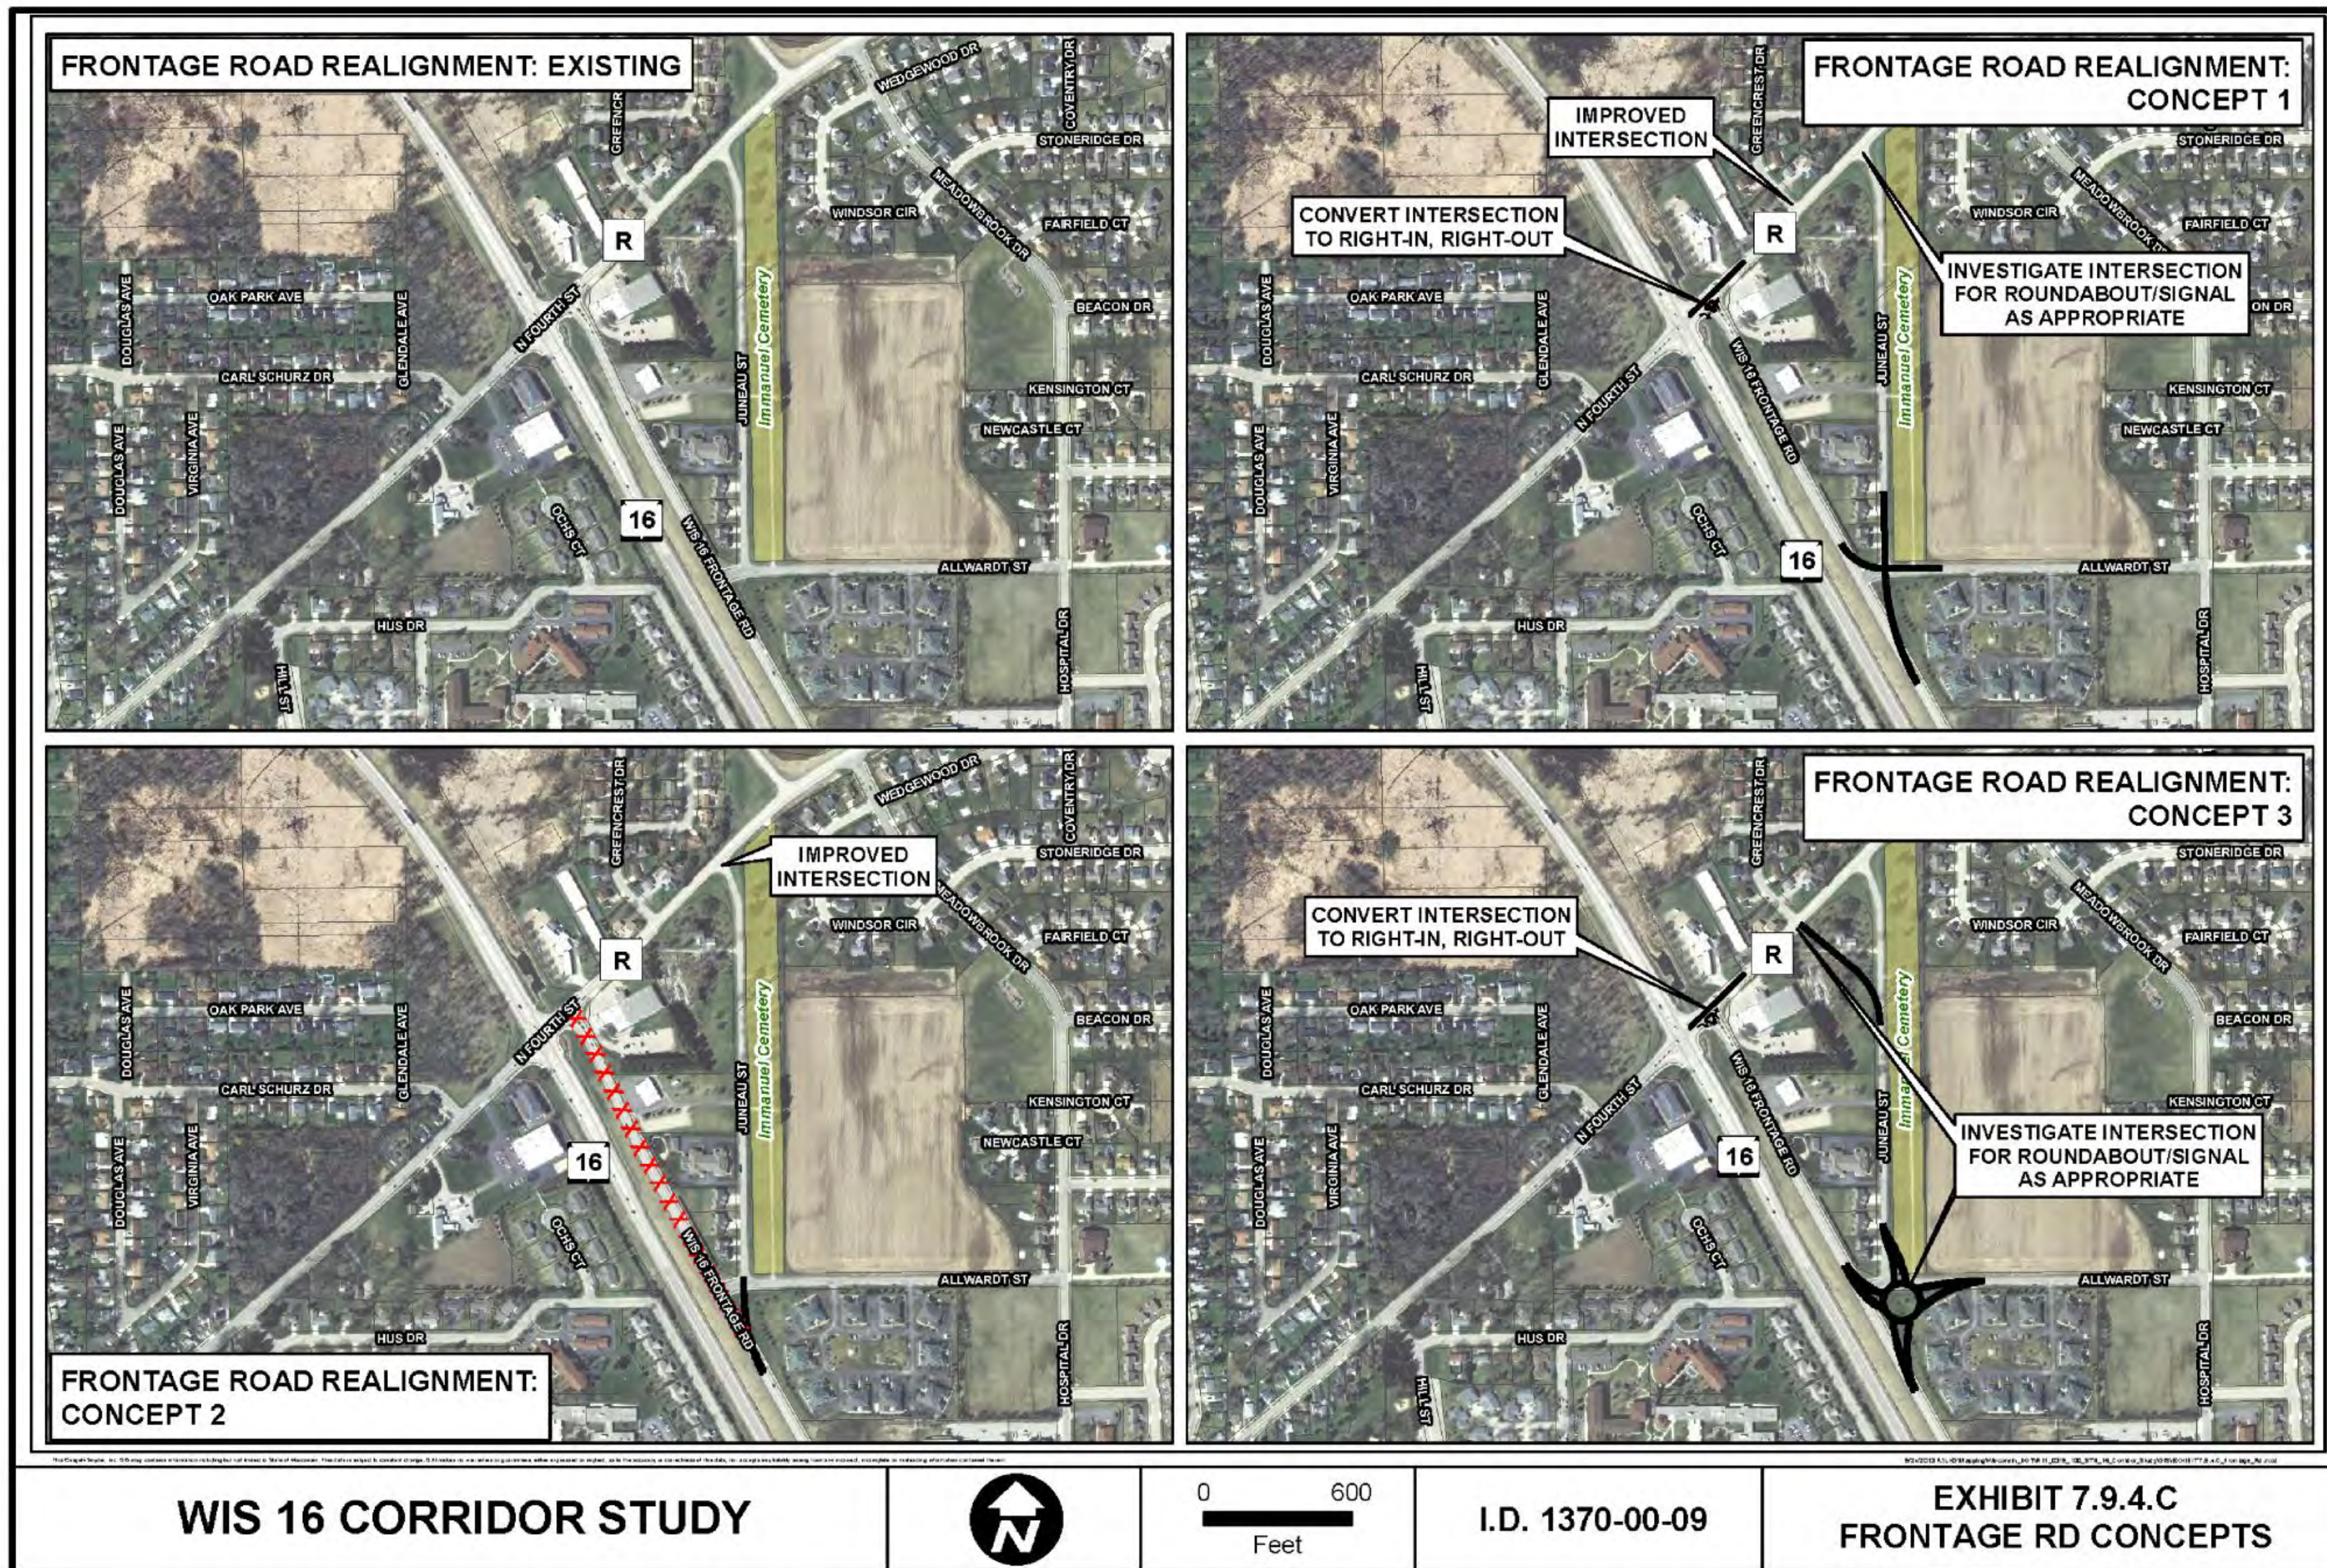


FRONTAGE ROAD

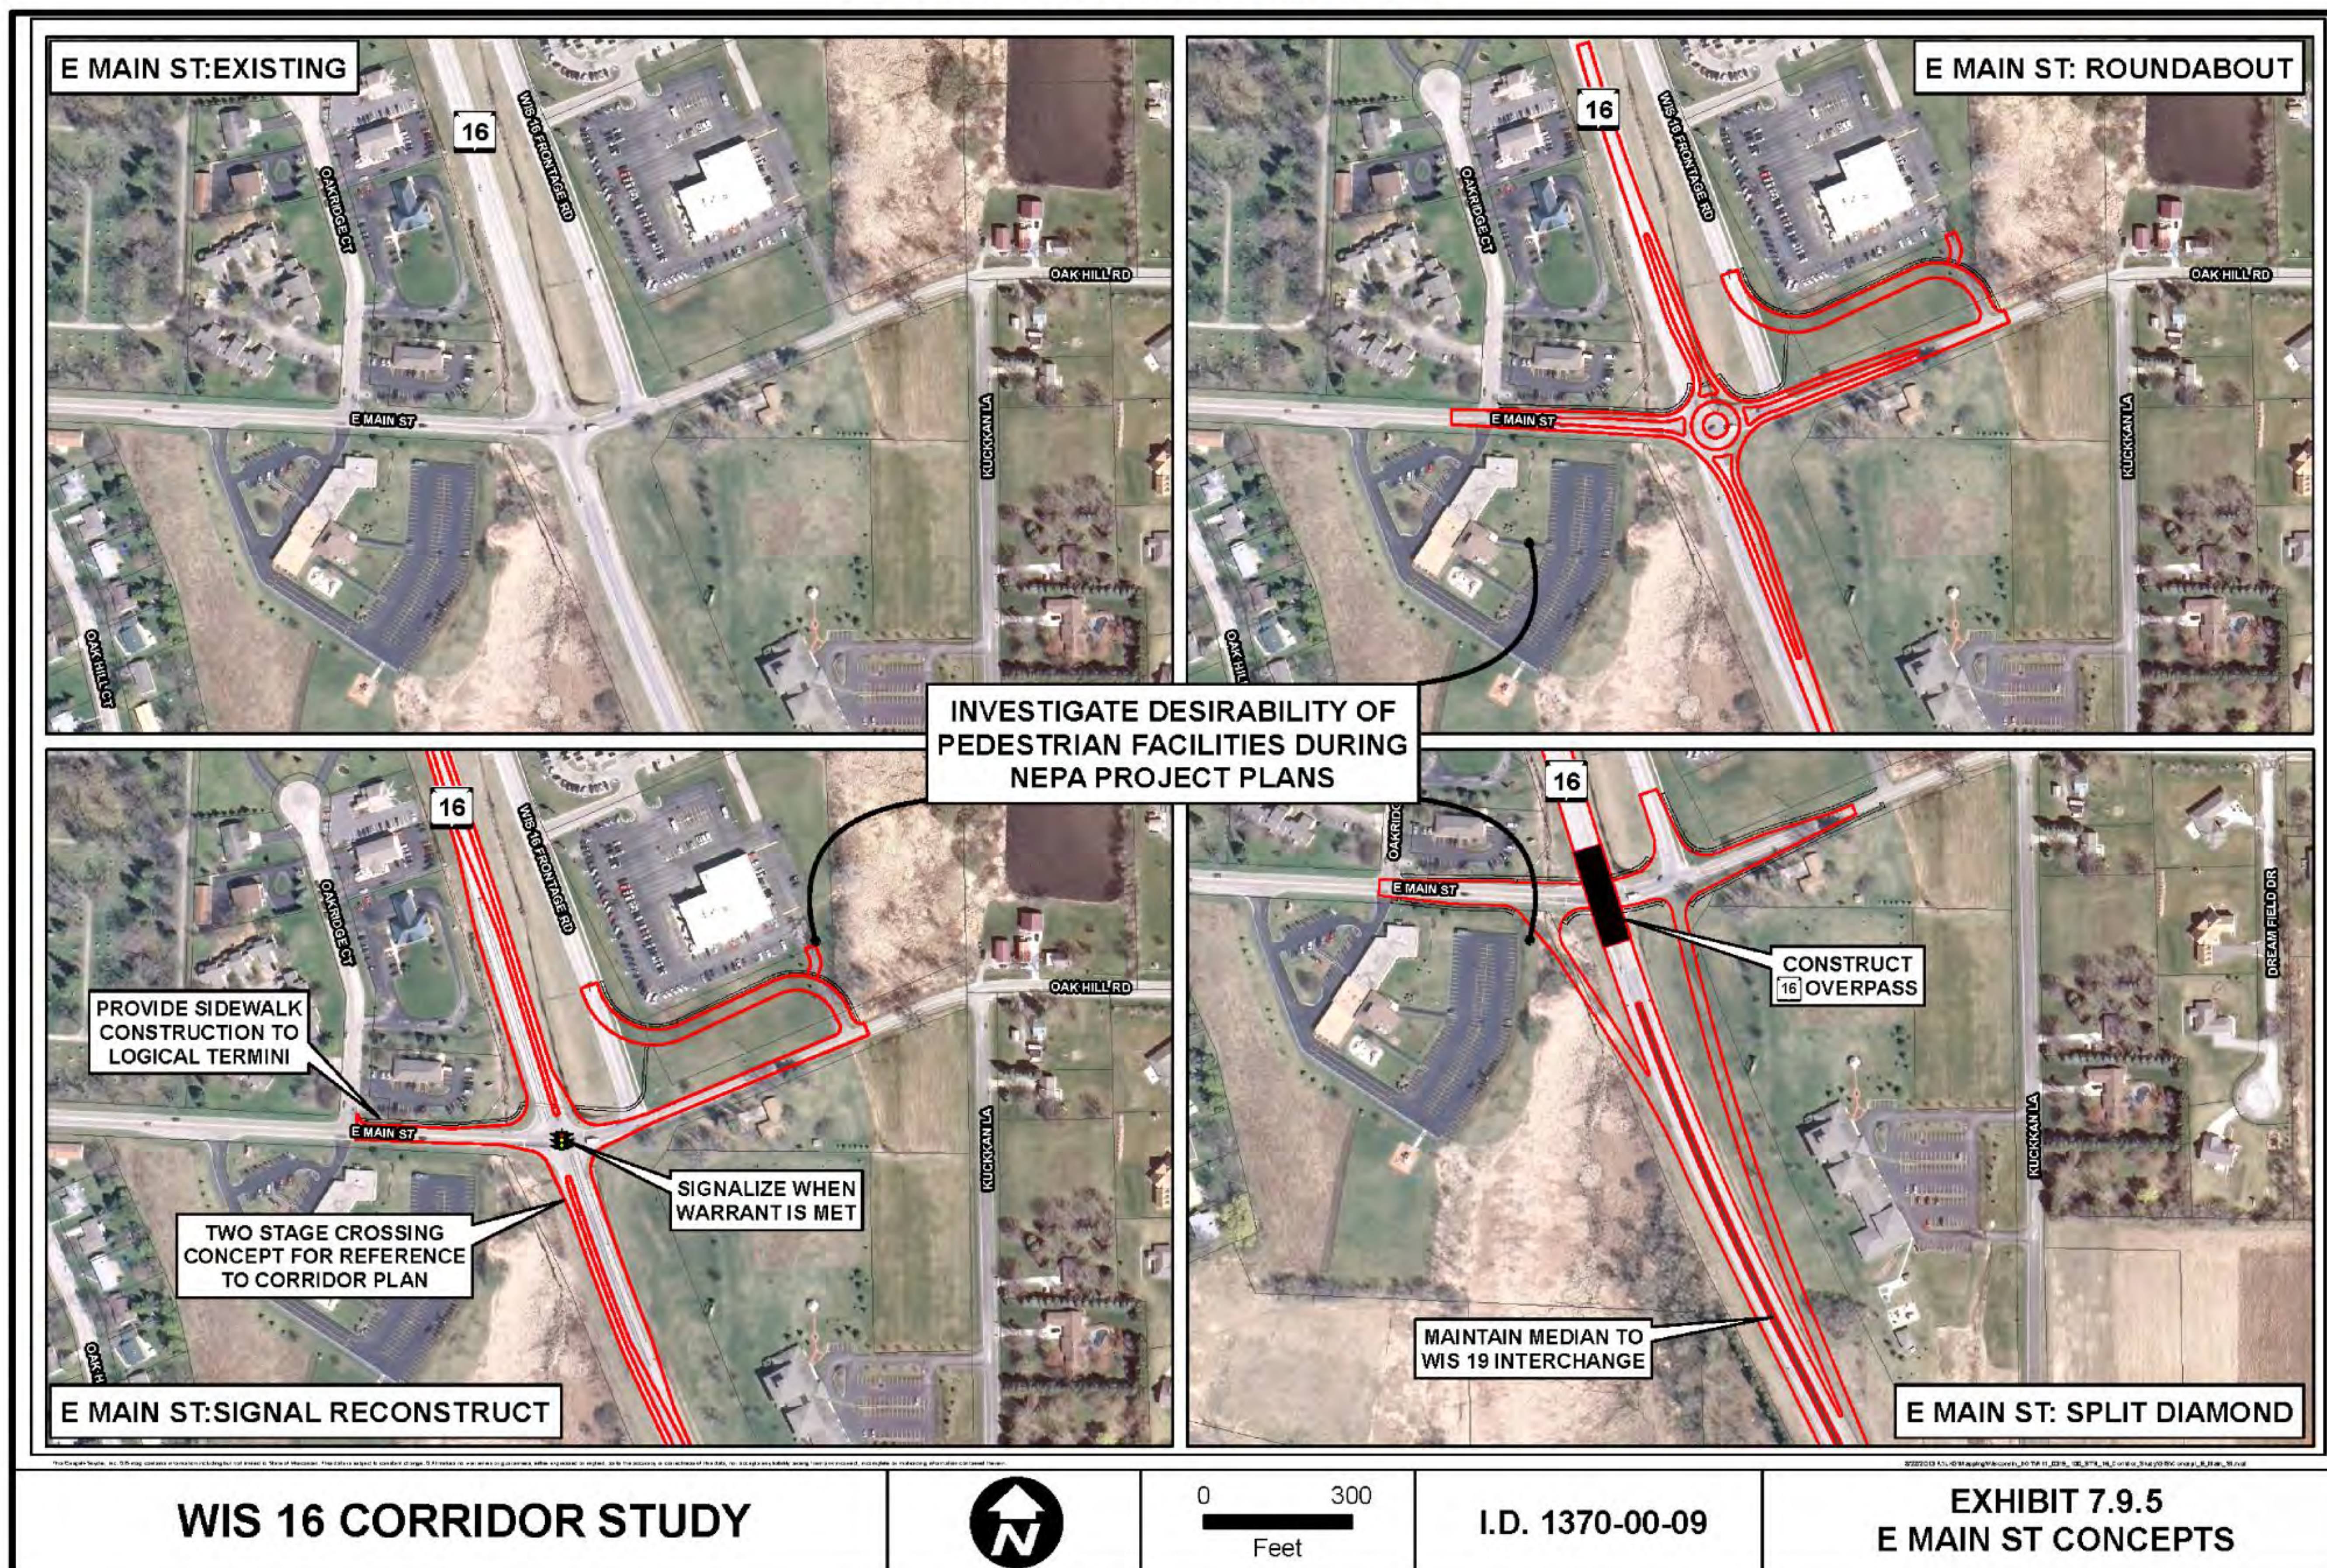


E. MAIN STREET

CONCEPTS

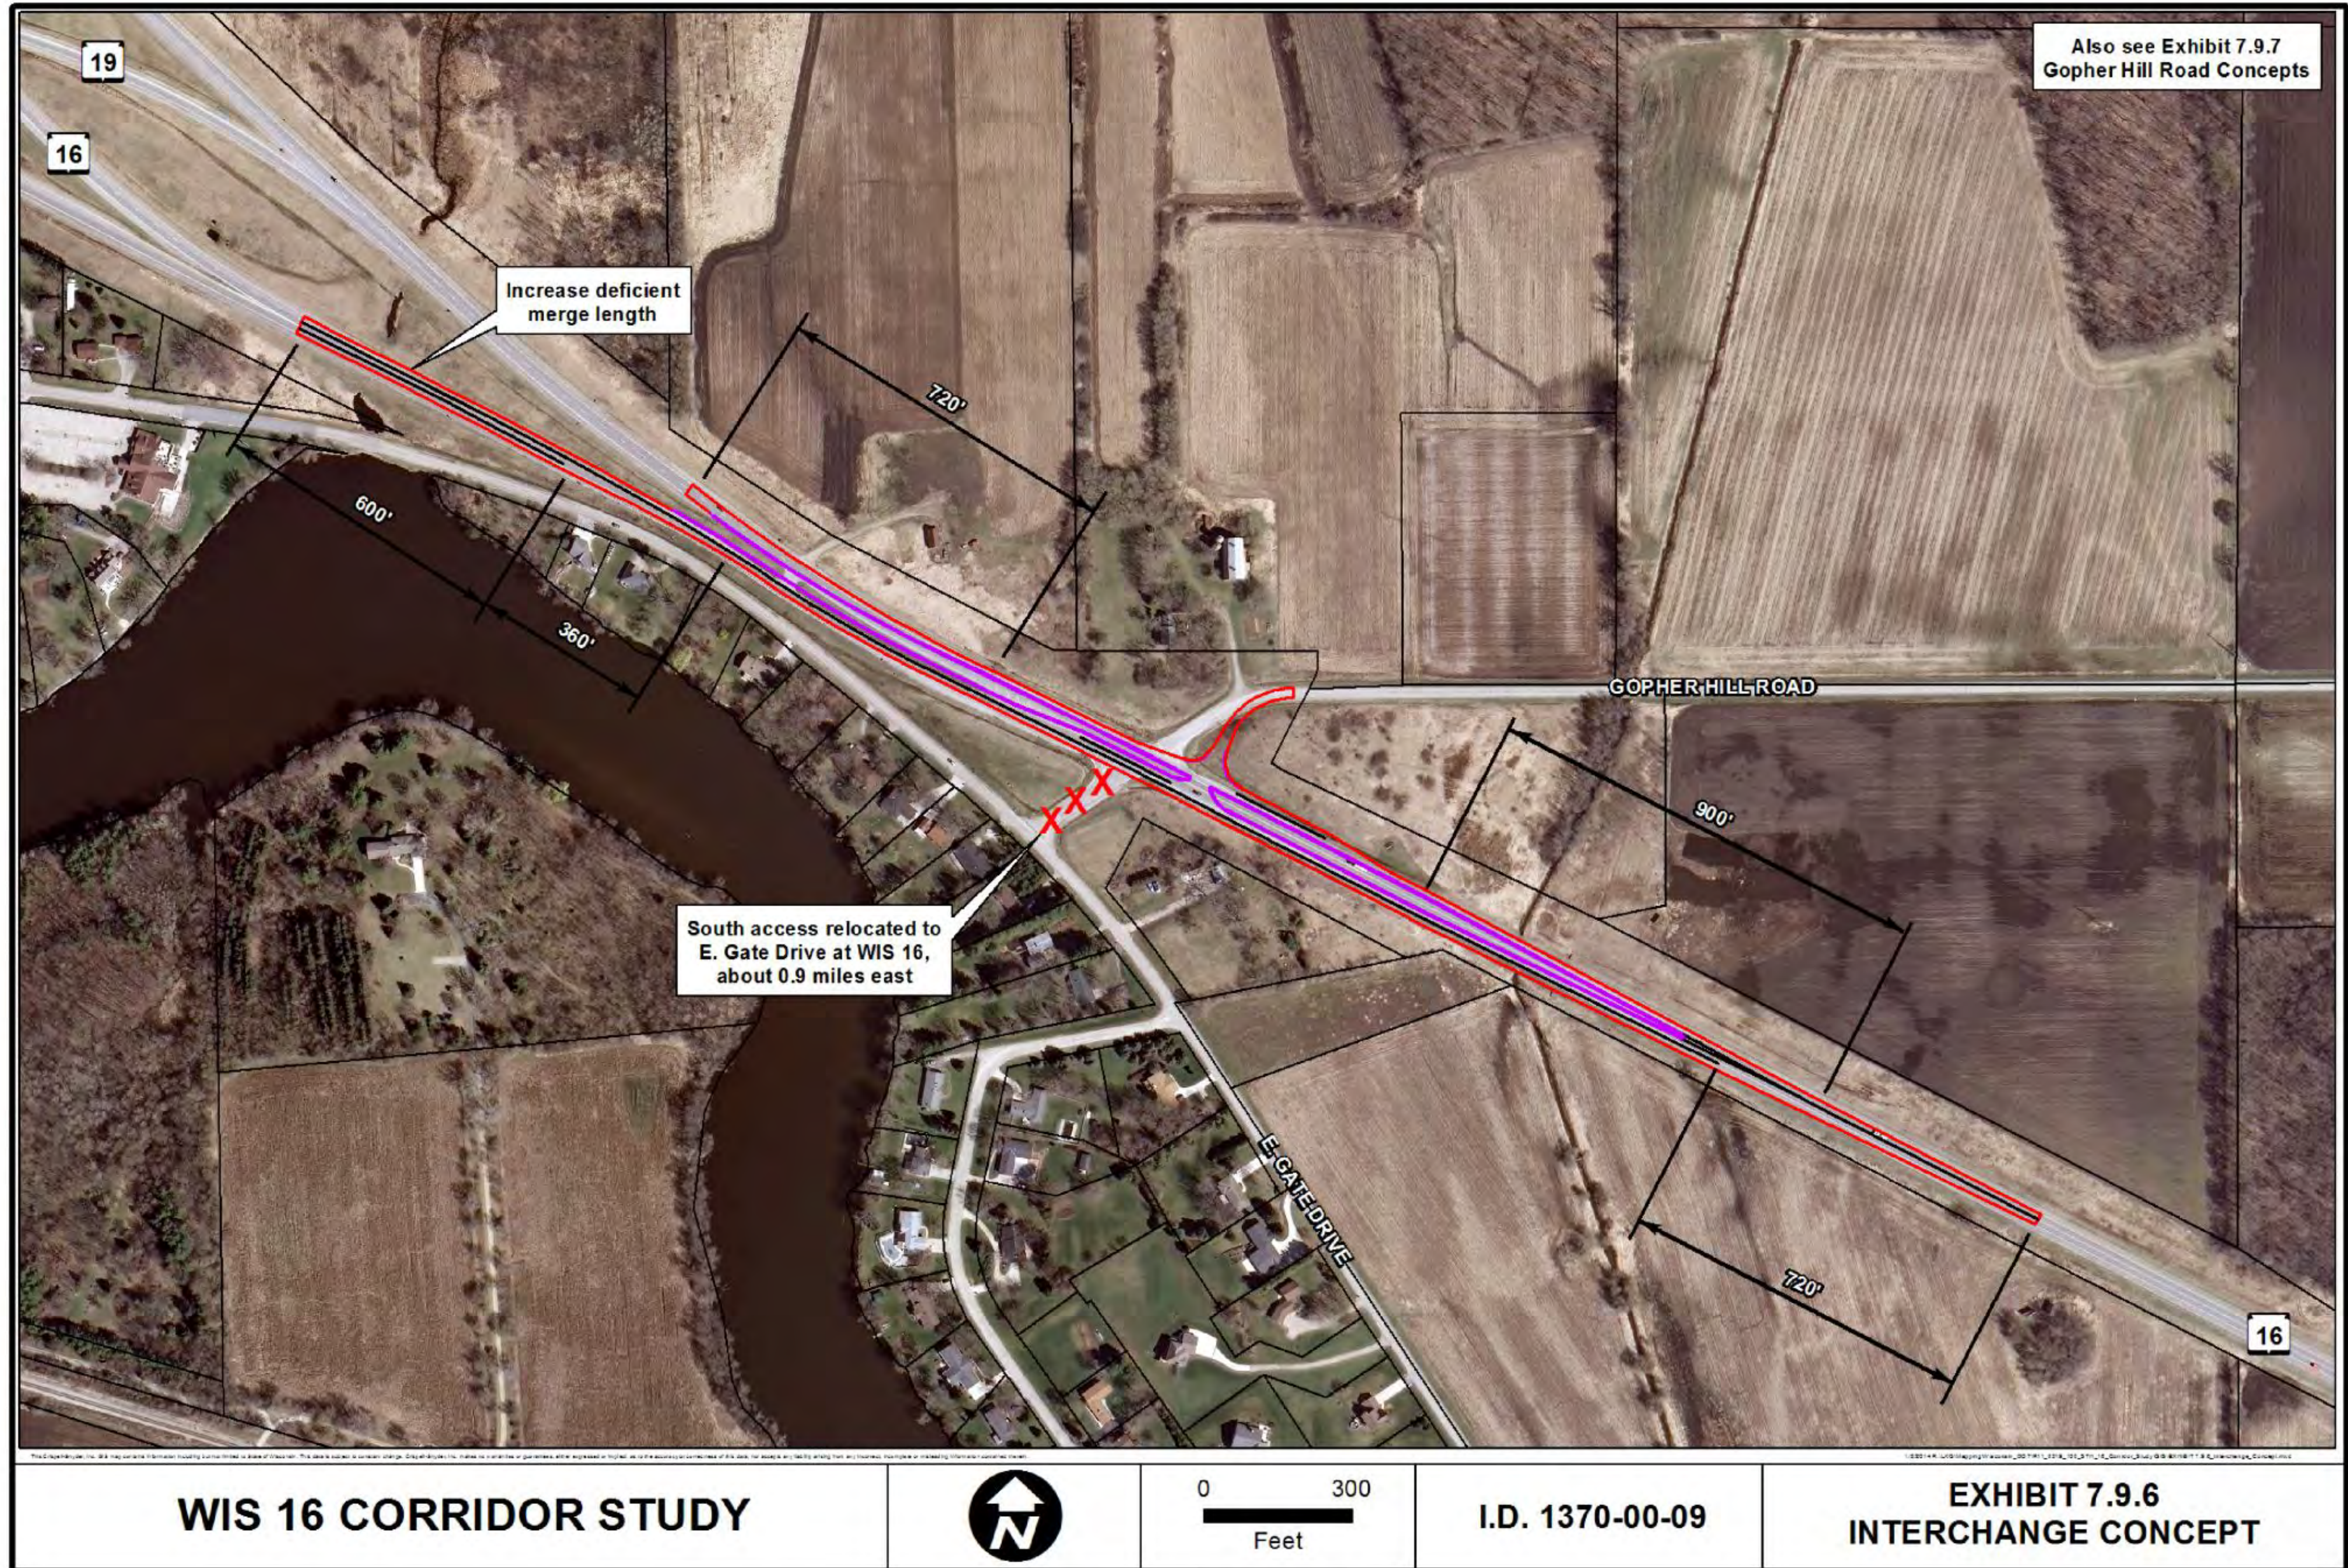


INTERCHANGE

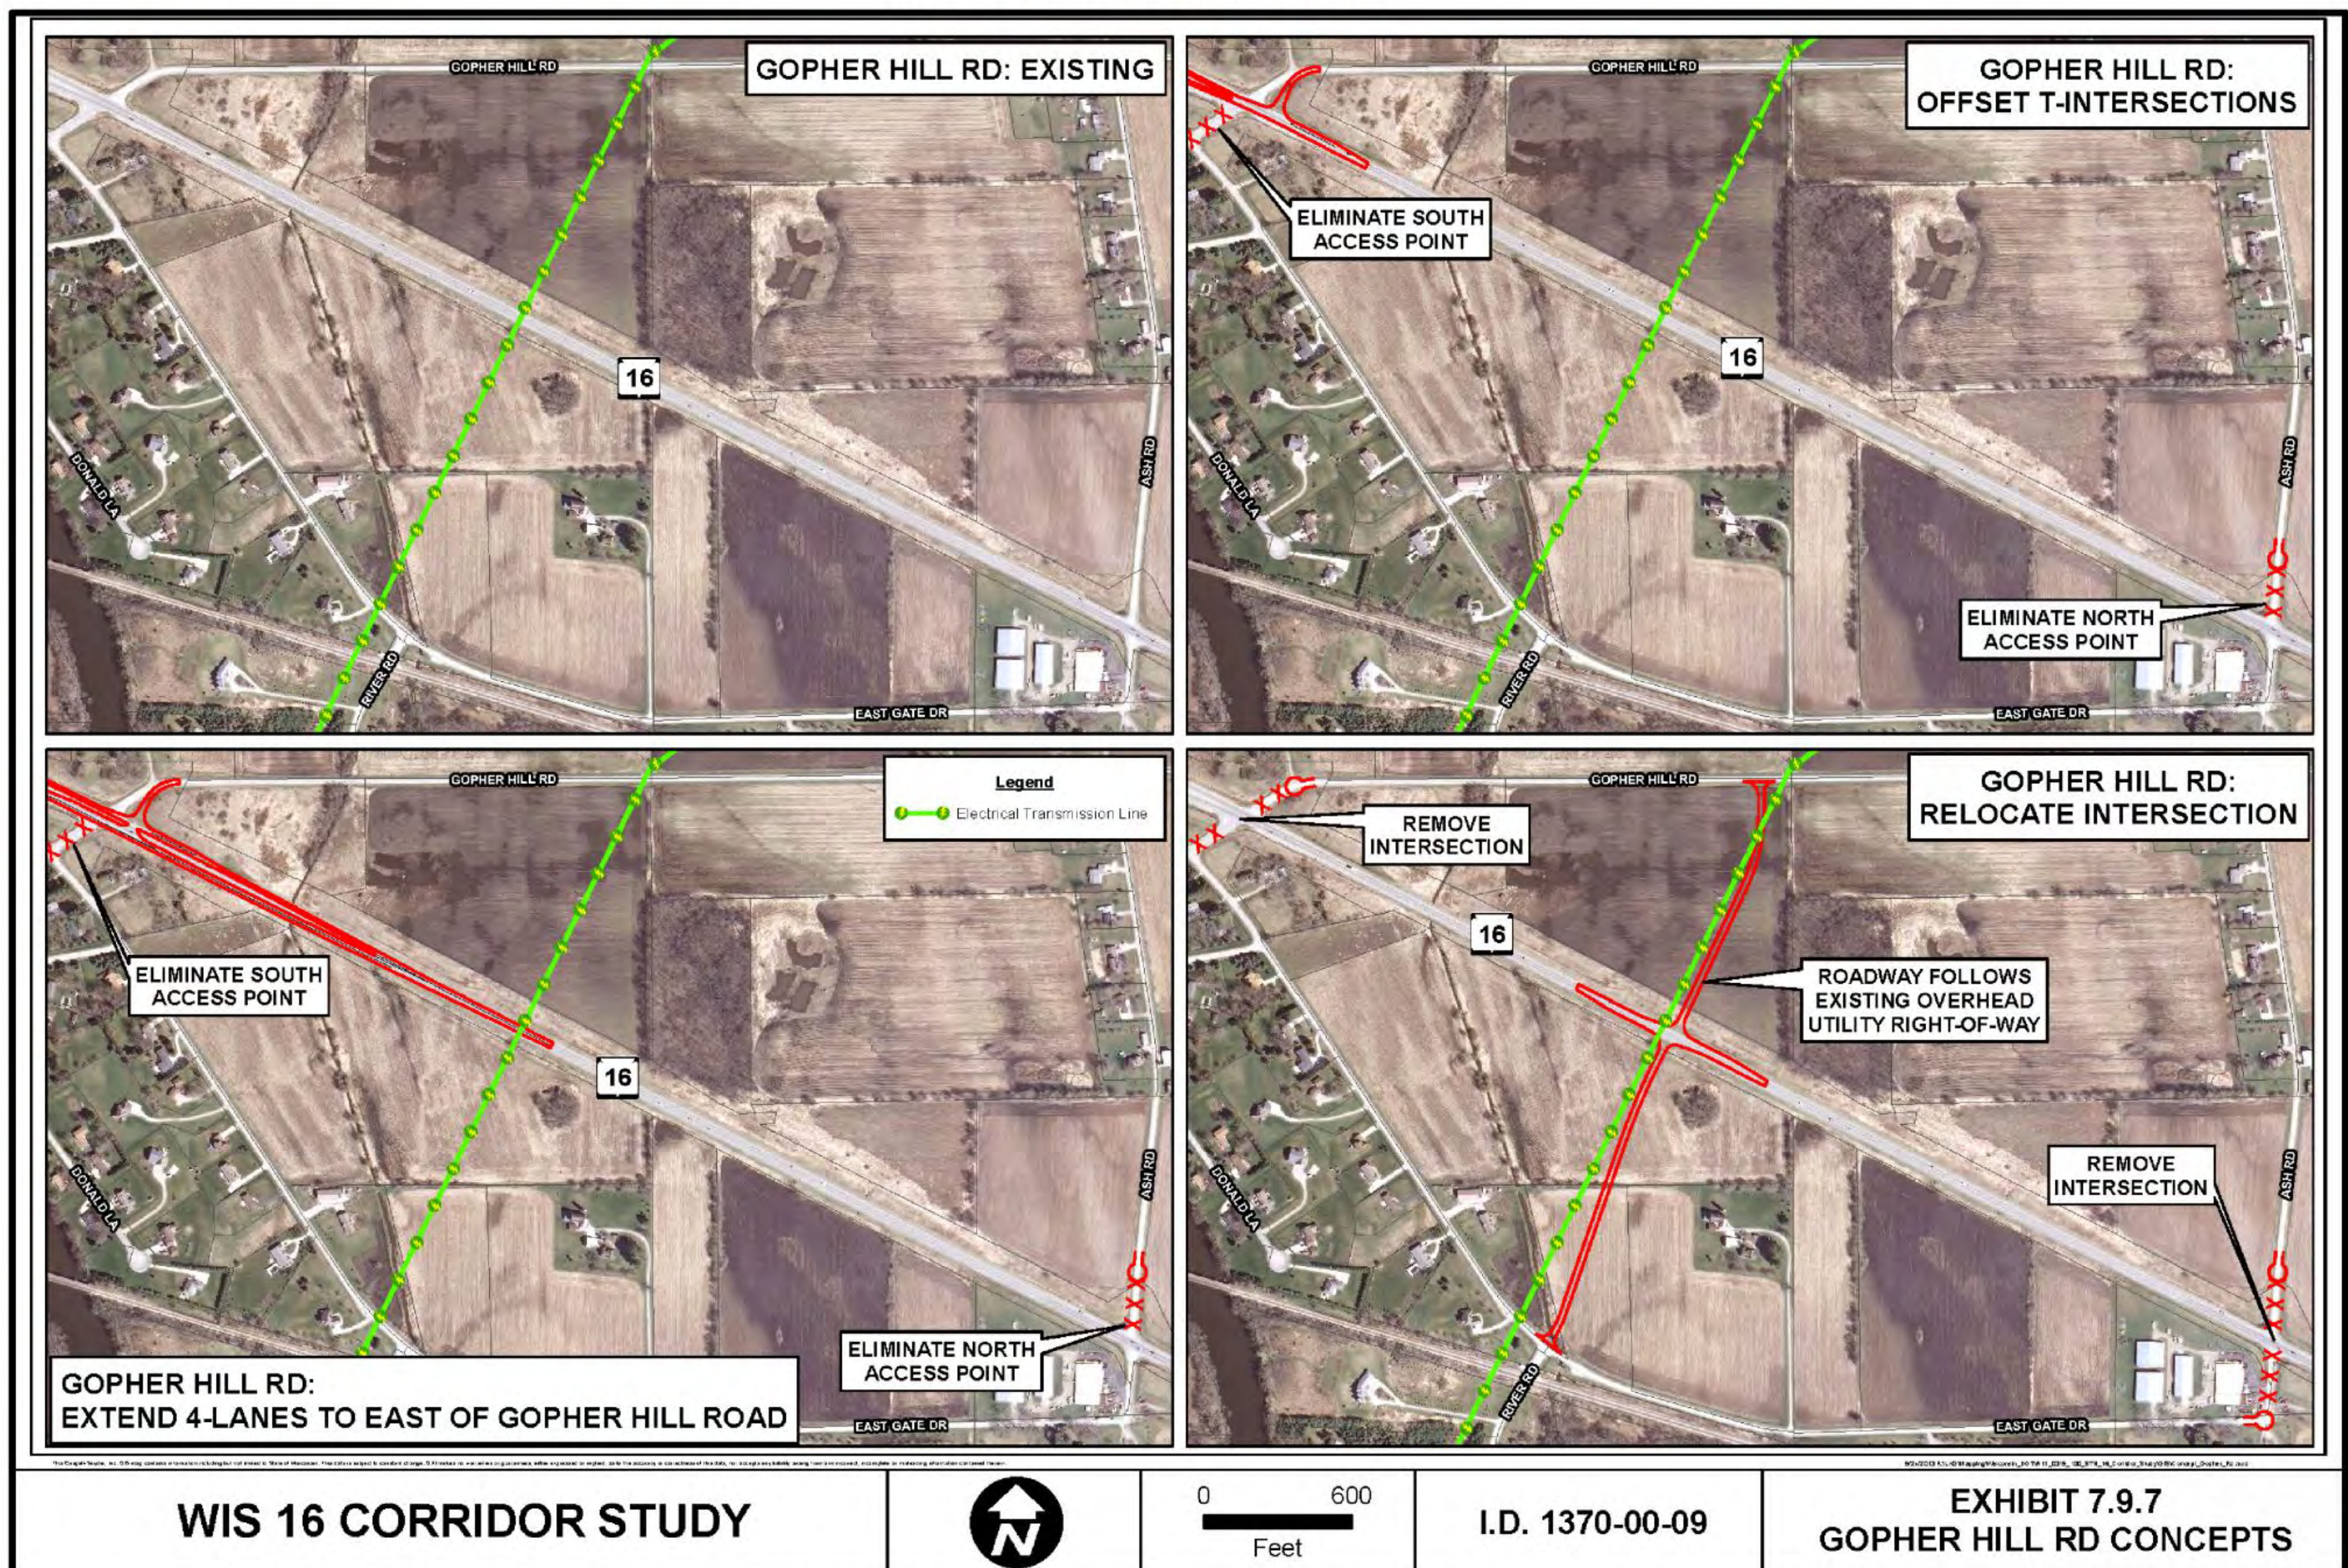


GOPHER HILL ROAD

CONCEPTS

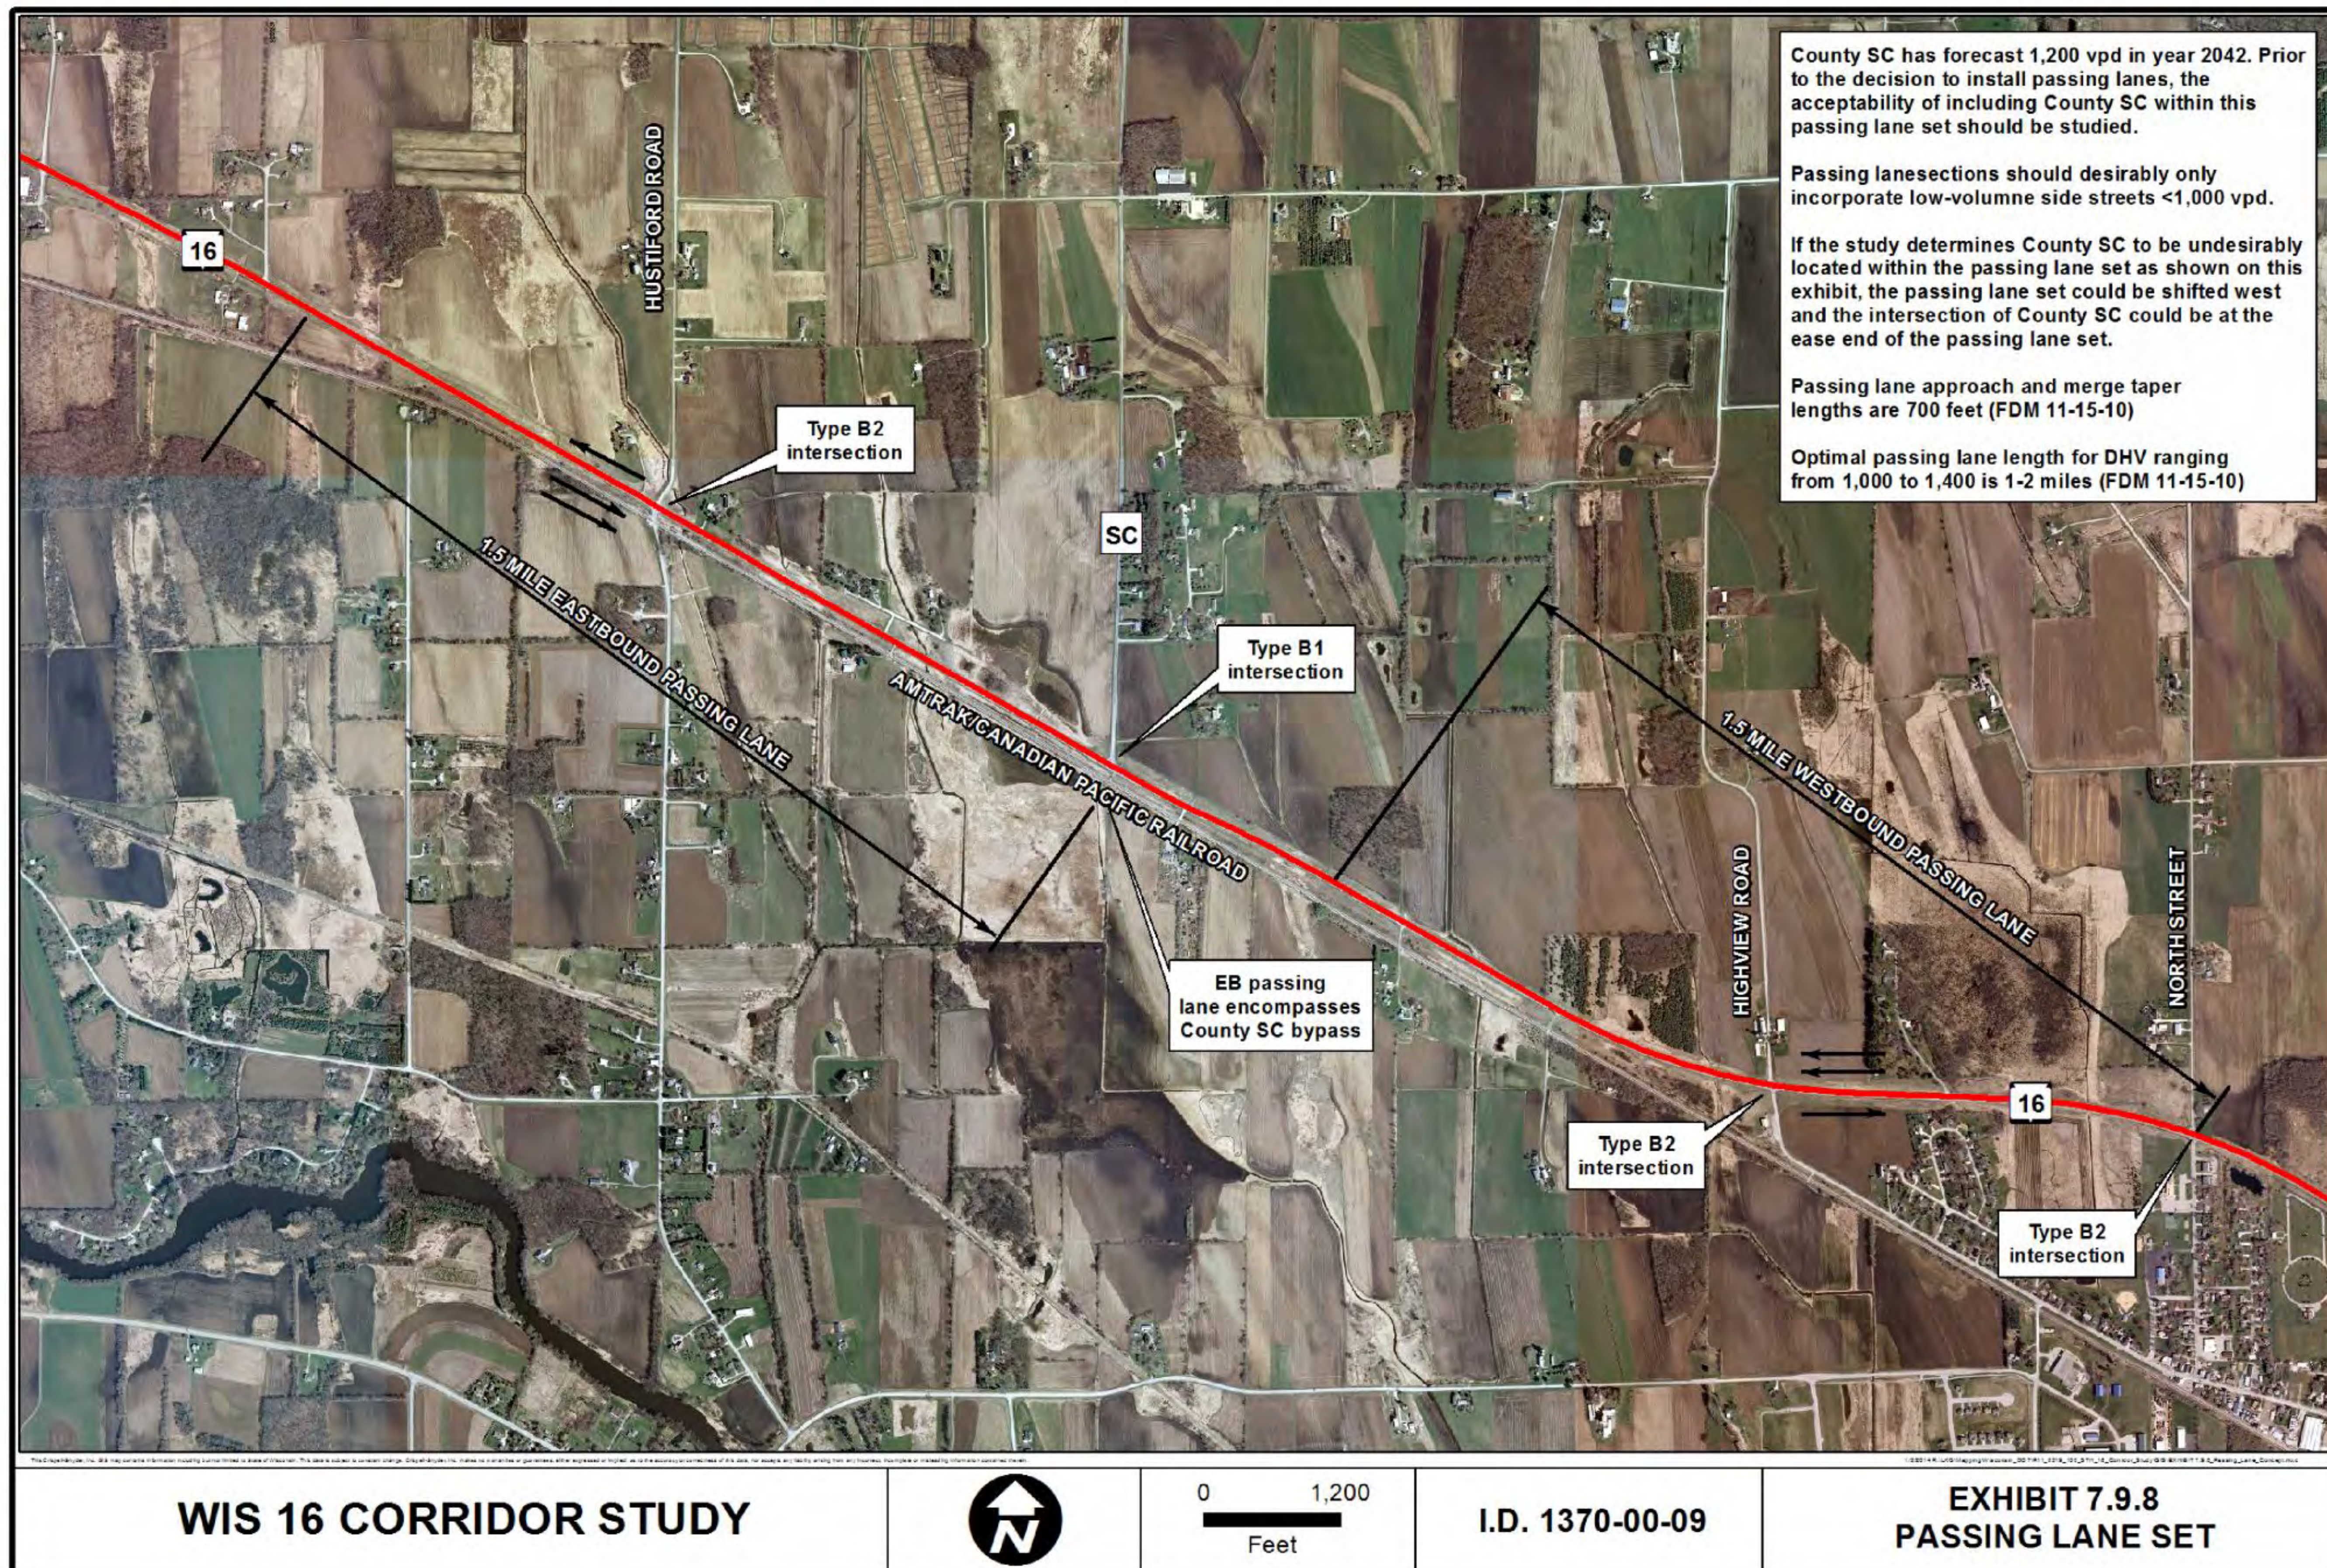


PASSING LANE

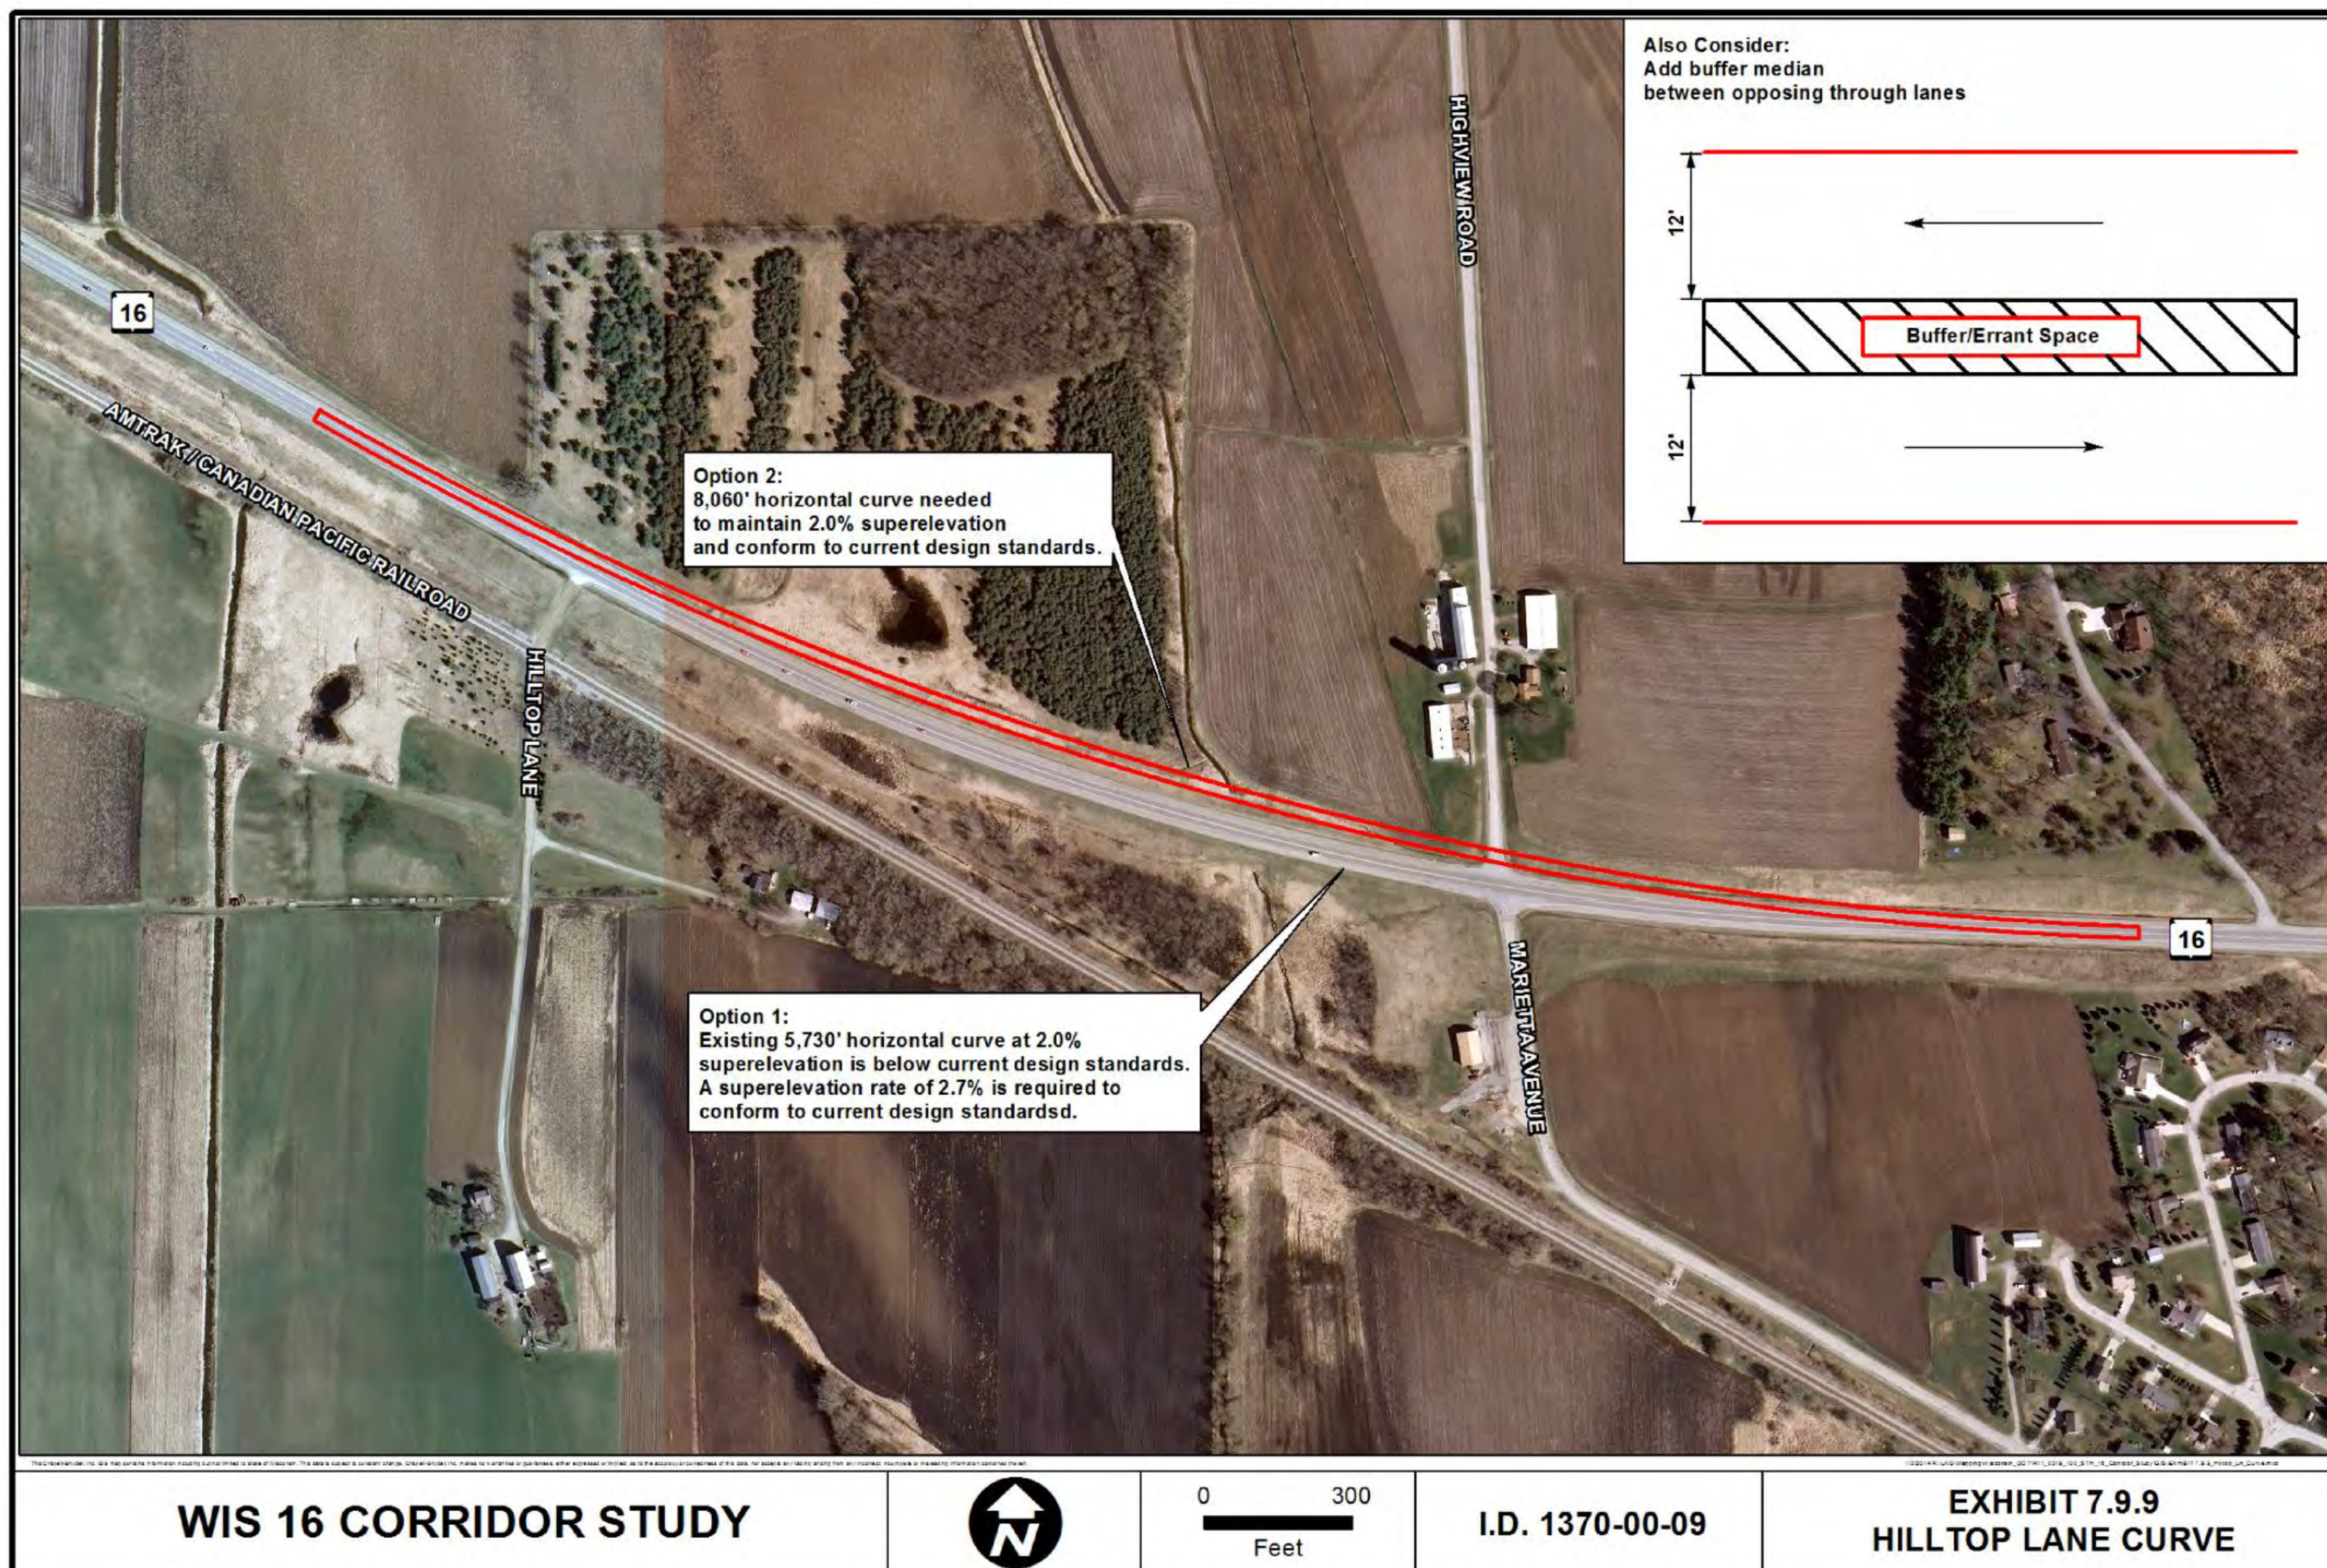


HILLTOP LANE

CONCEPTS

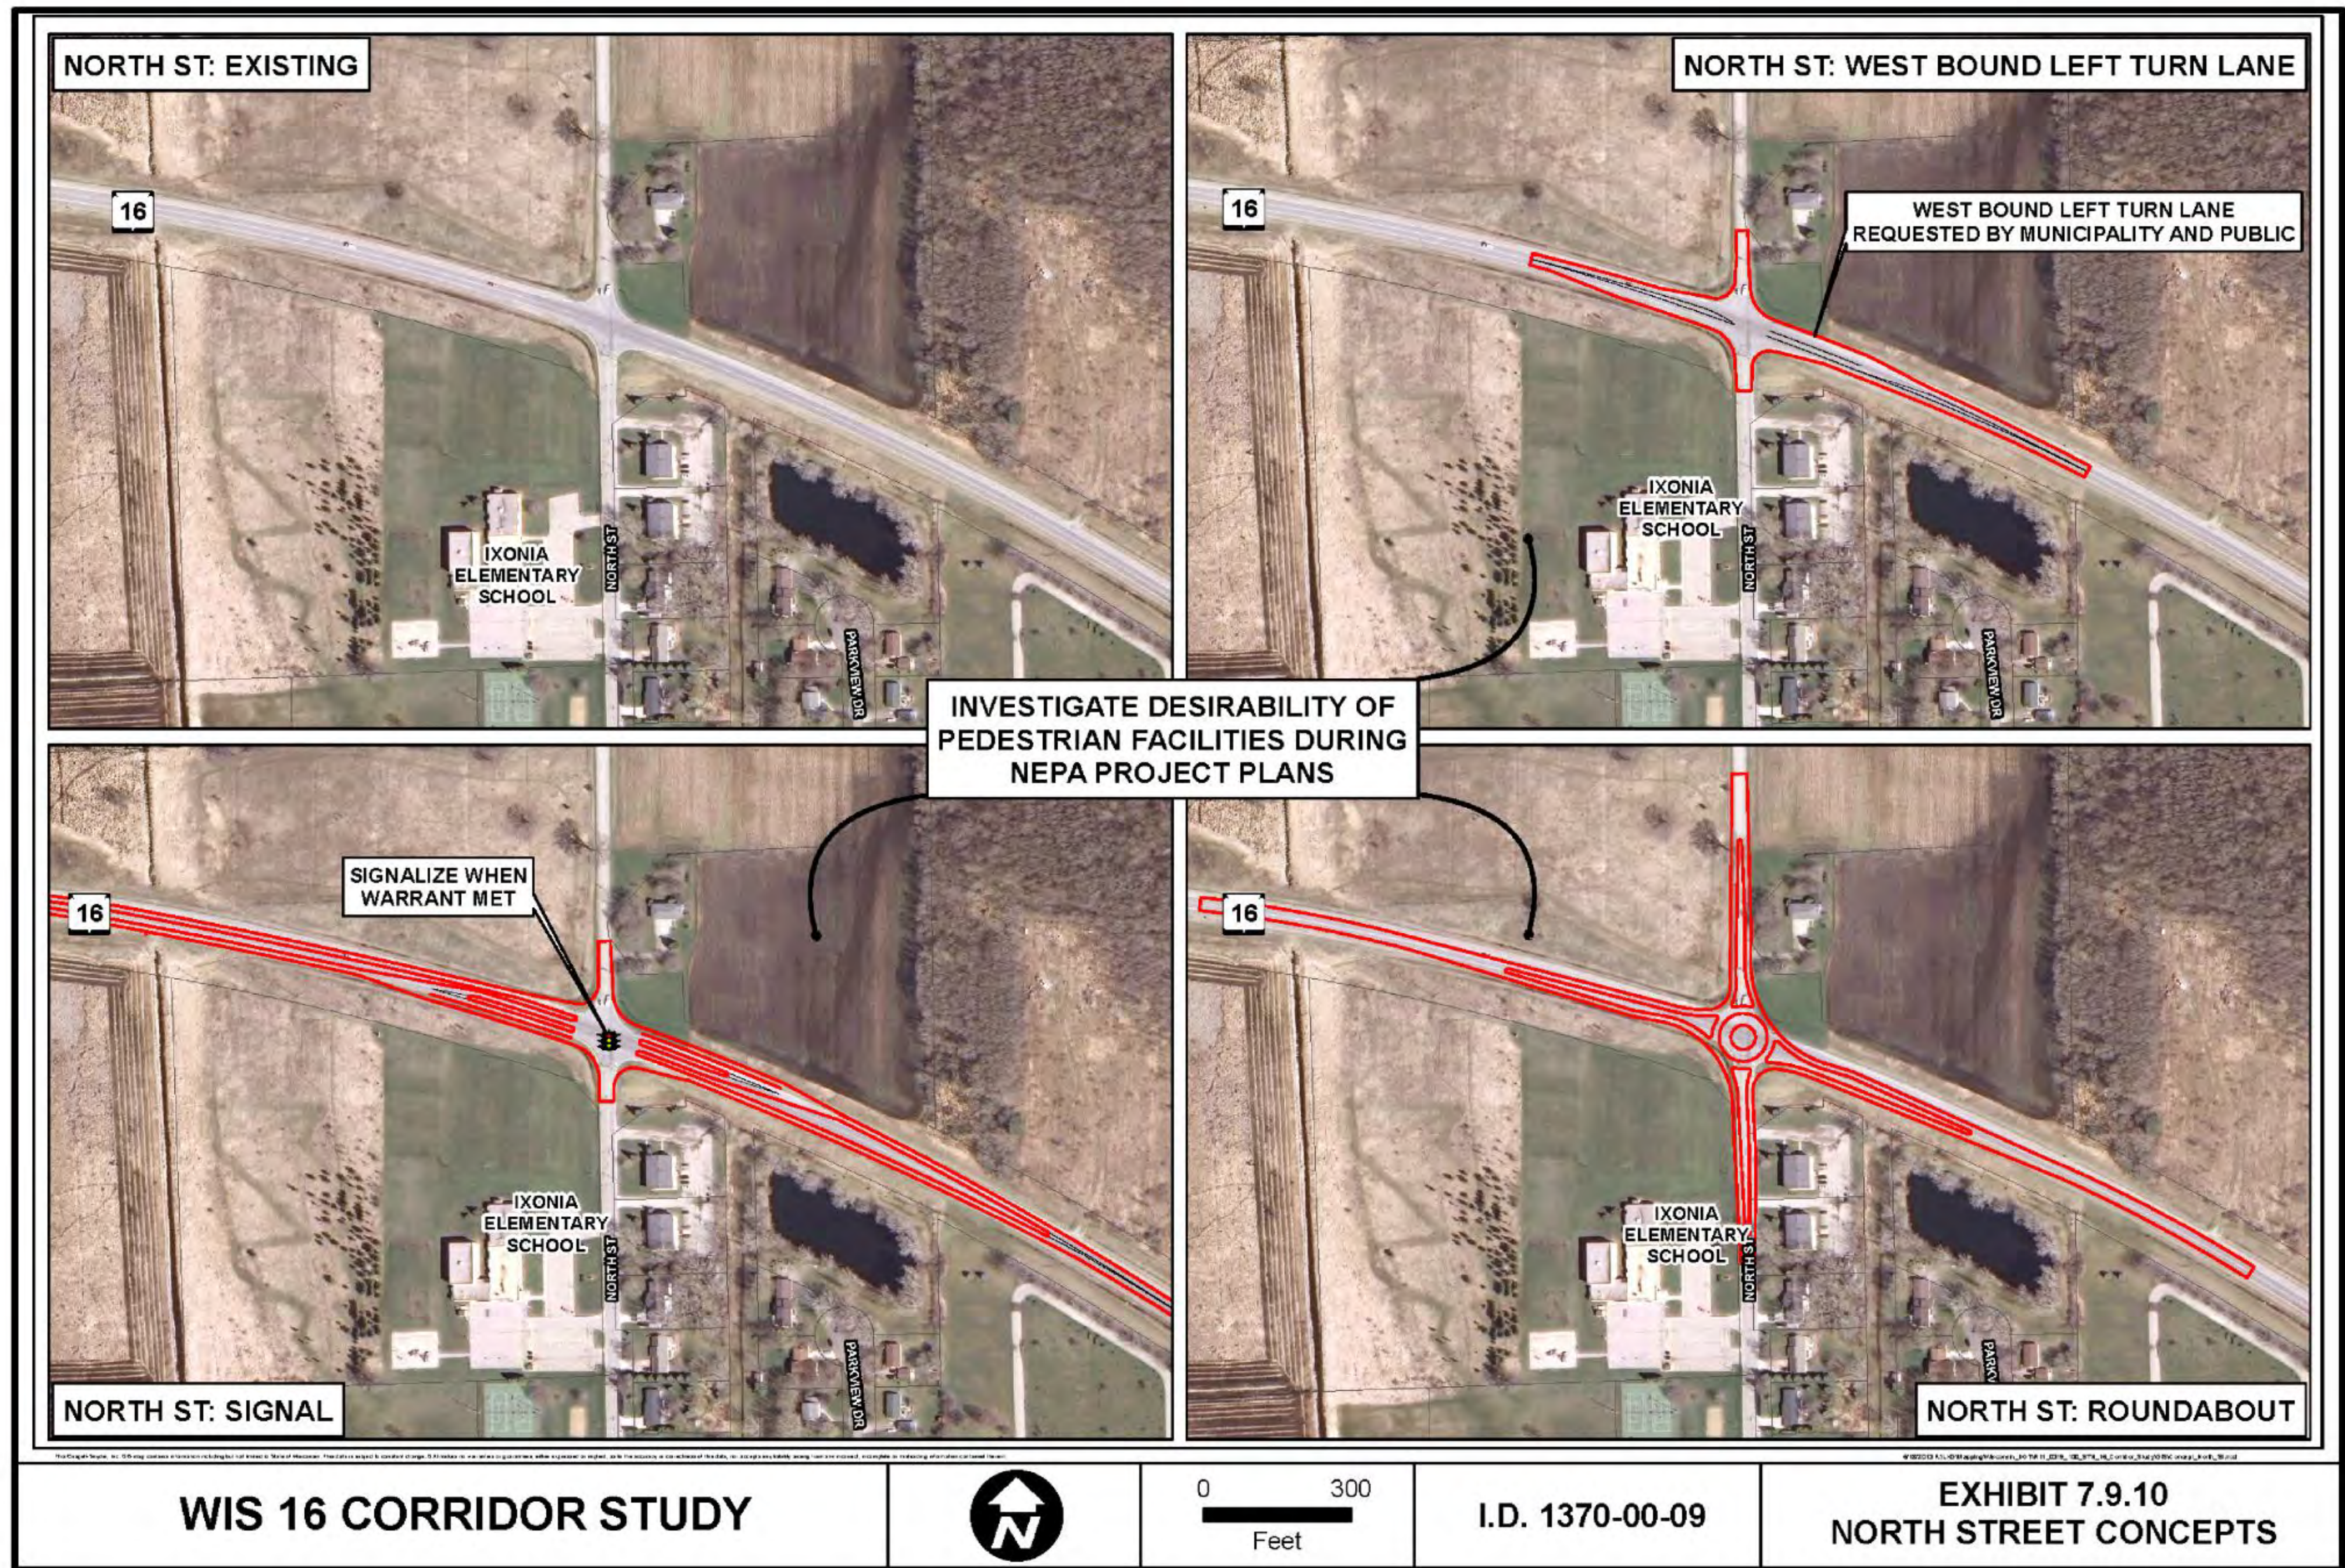


NORTH STREET

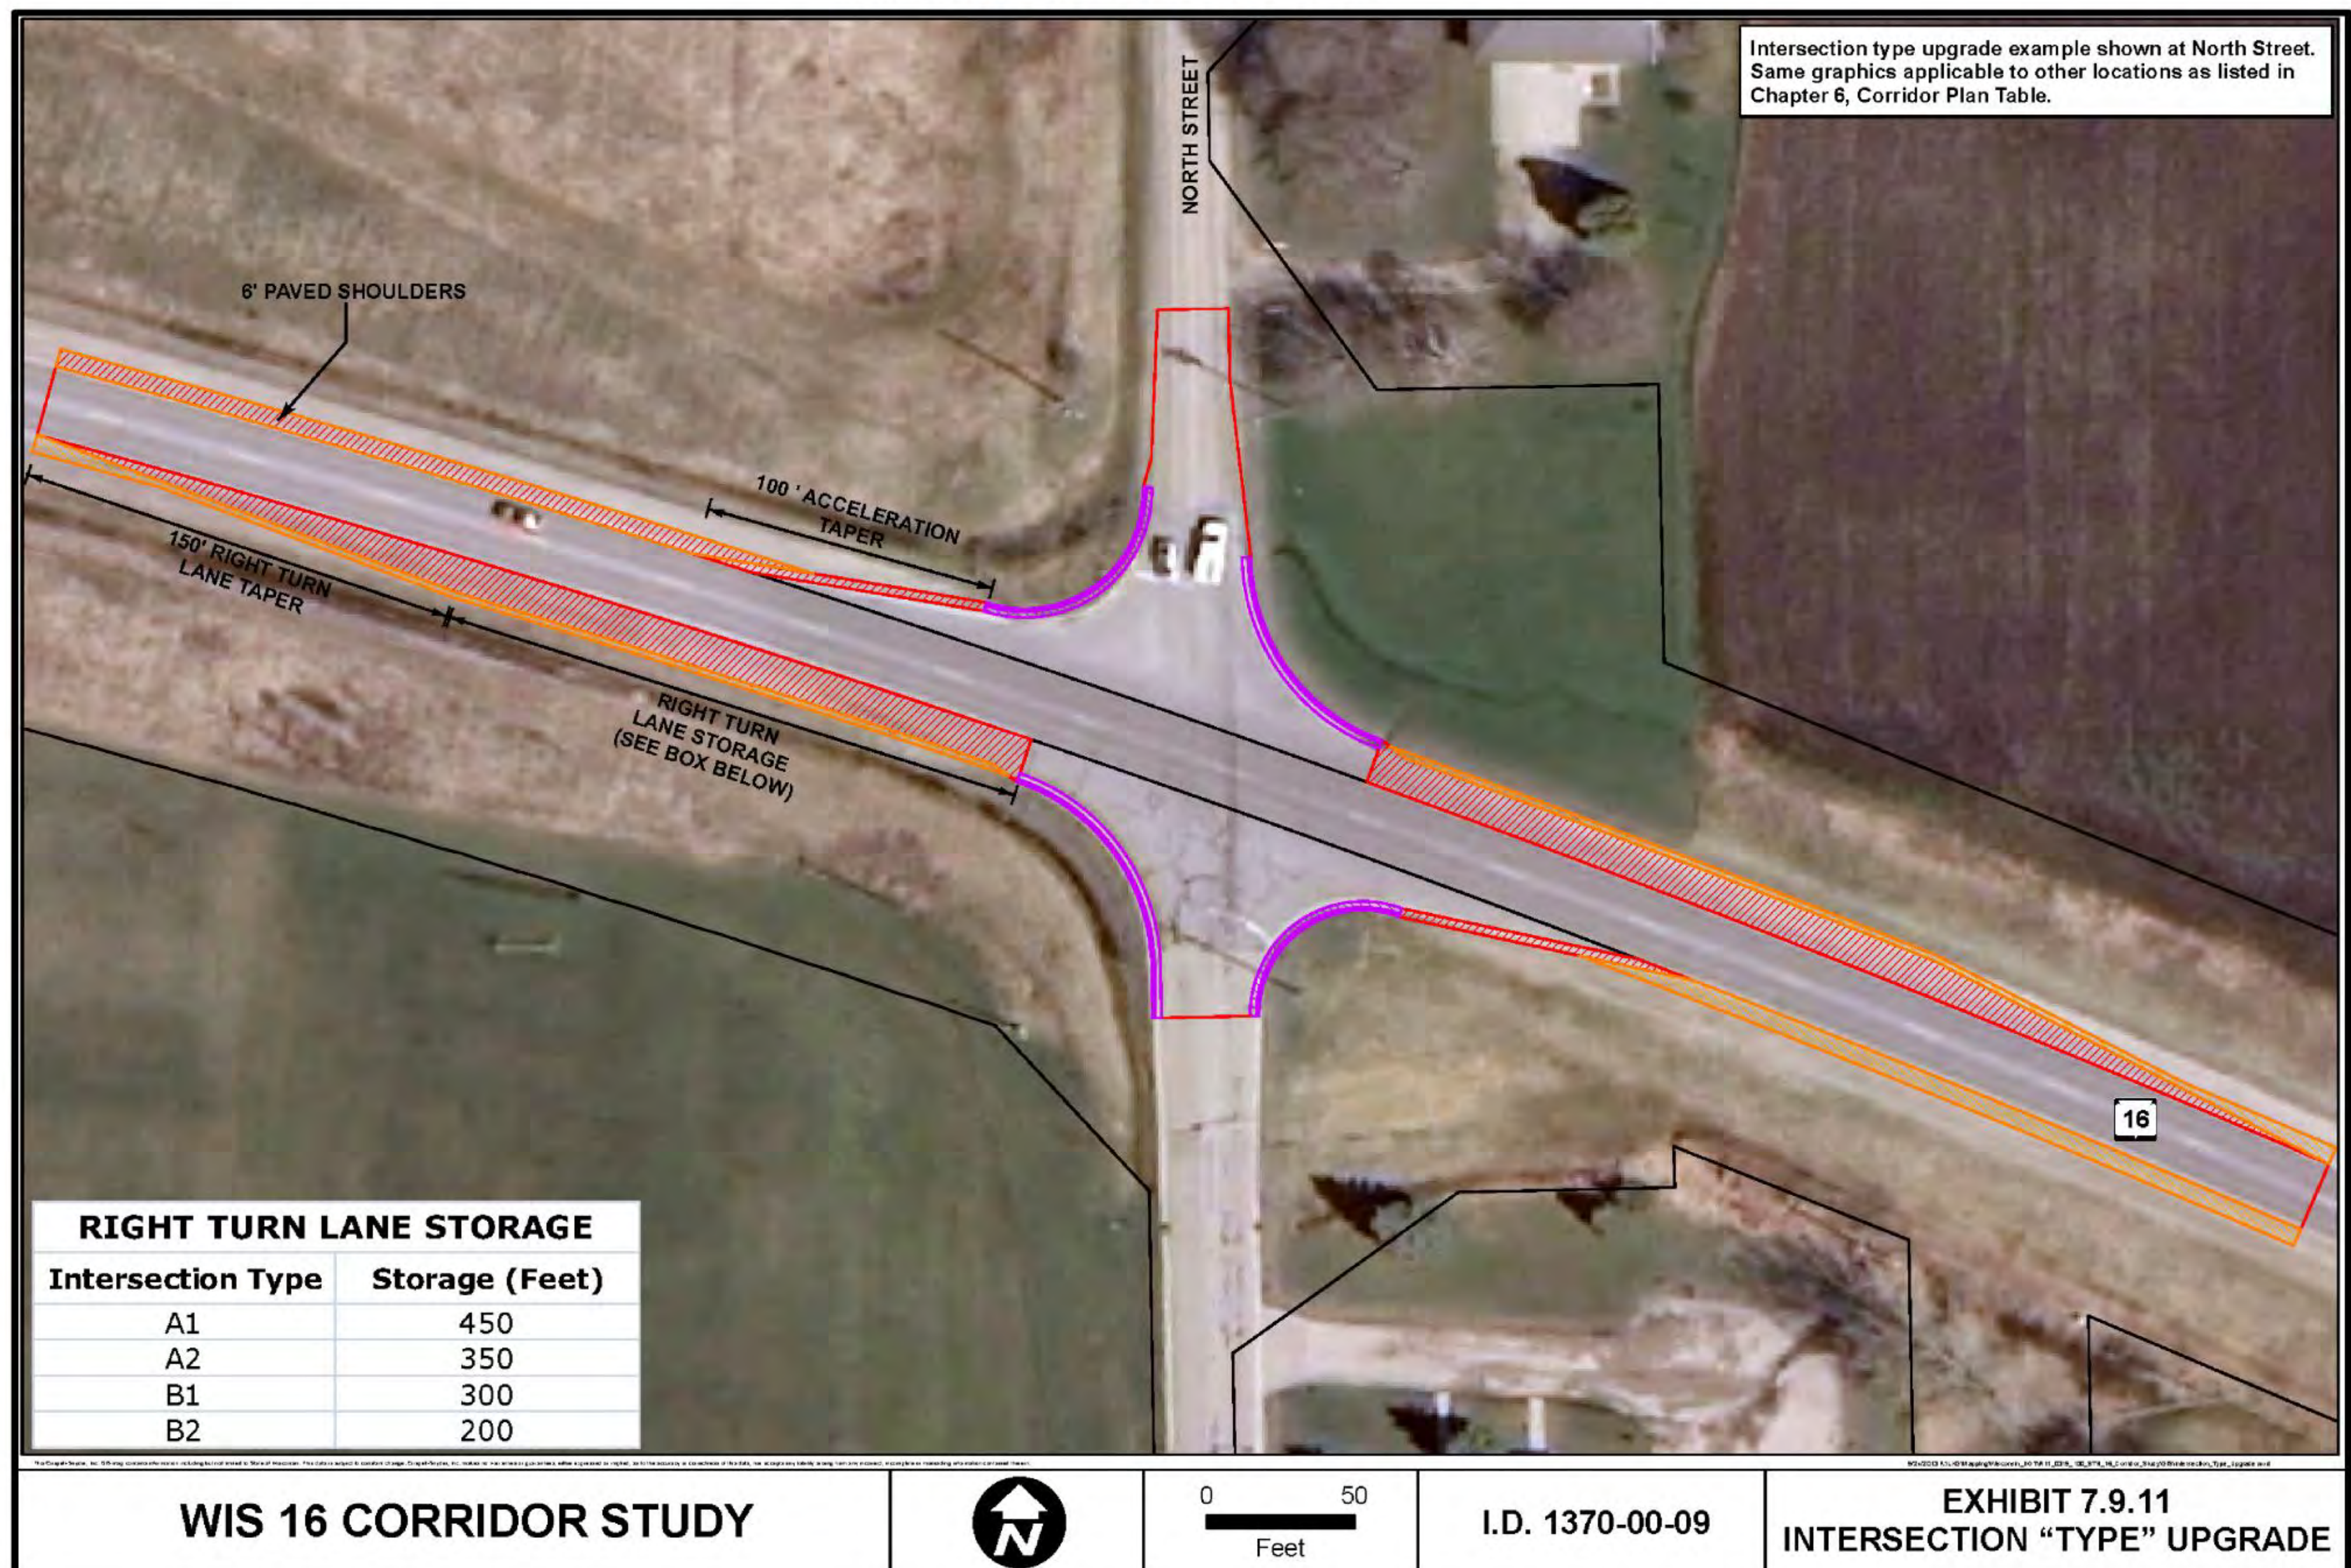


NORTH STREET

CONCEPTS

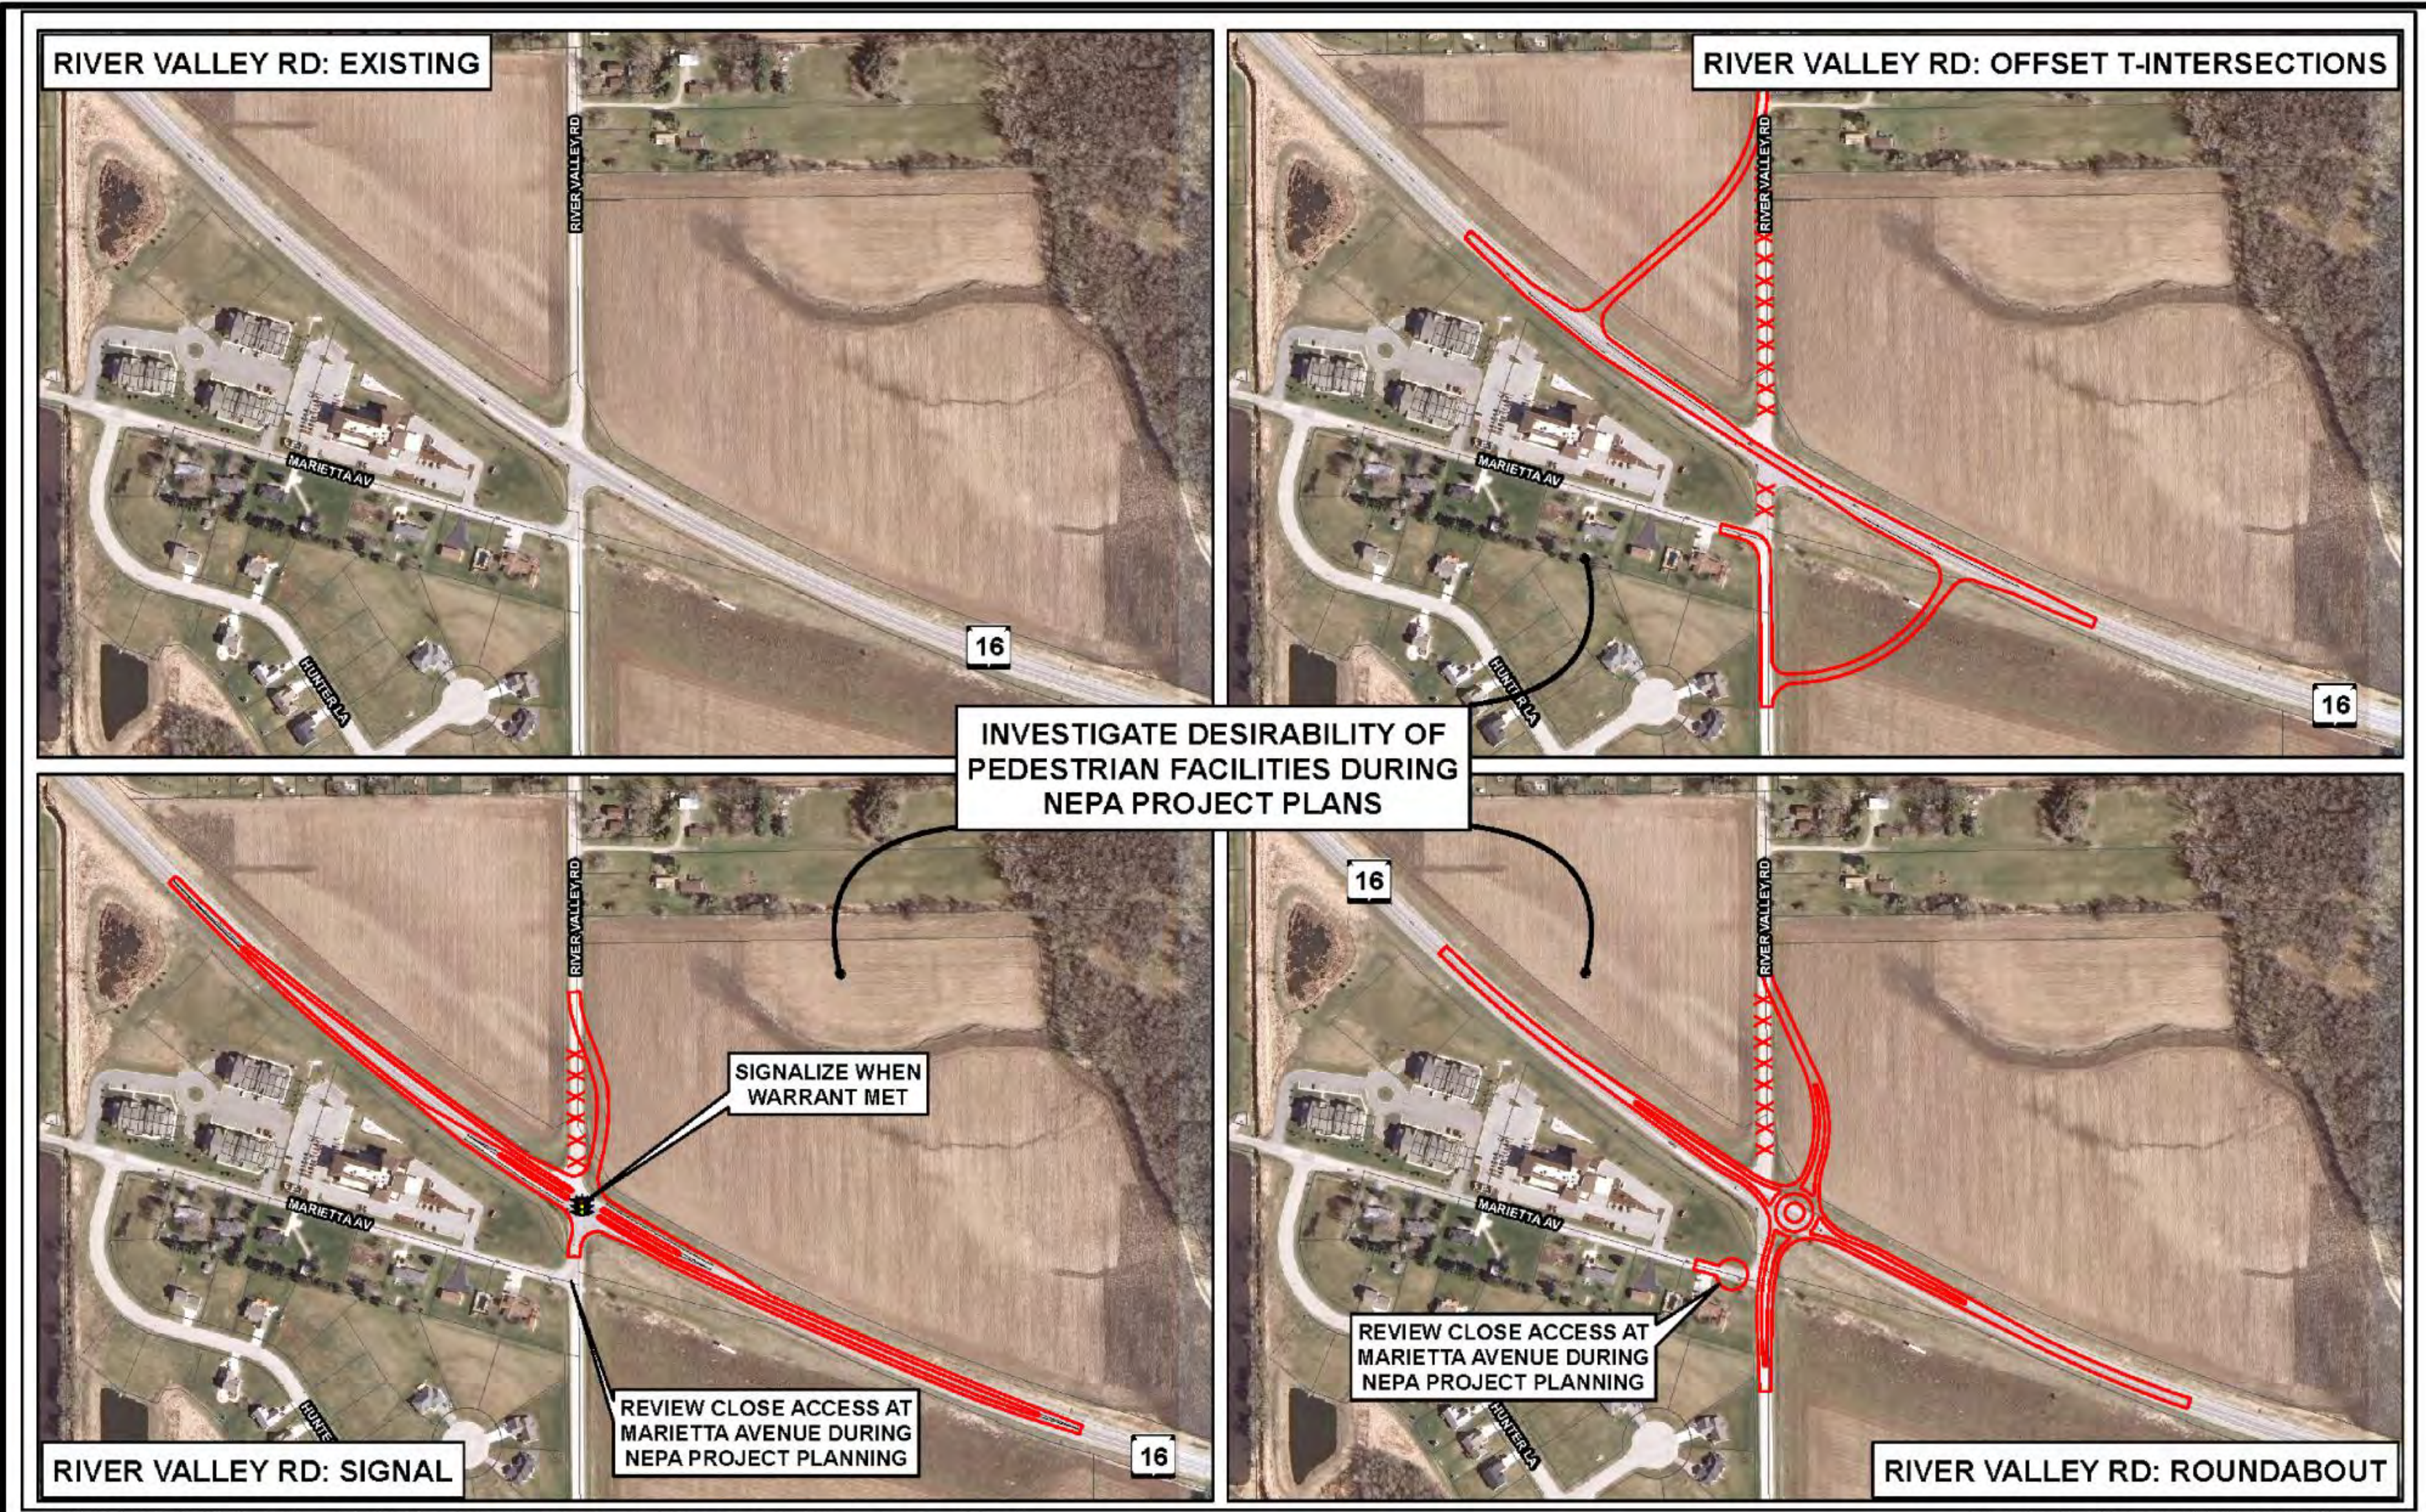

WIS 16 CORRIDOR STUDY

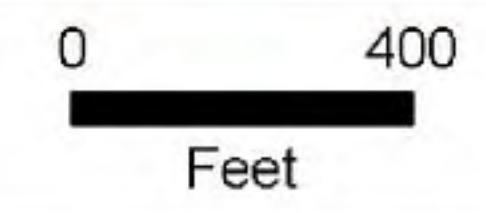

I.D. 1370-00-09

EXHIBIT 7.9.12
RIVER VALLEY RD CONCEPTS

RIVER VALLEY ROAD