





# PREFERRED ALTERNATIVE

# US 12 Wisconsin Dells Parkway

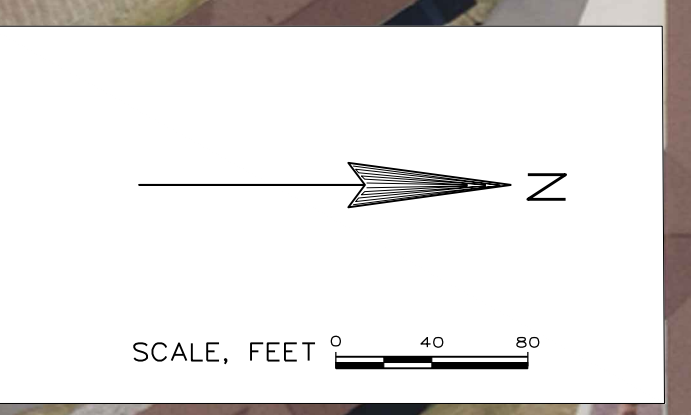

END ID 6145-01-03/73 (SOUTH)  
PILGRIM DRIVE TO E. ADAMS STREET

PILGRIM DRIVE TO E. ADAMS STREET

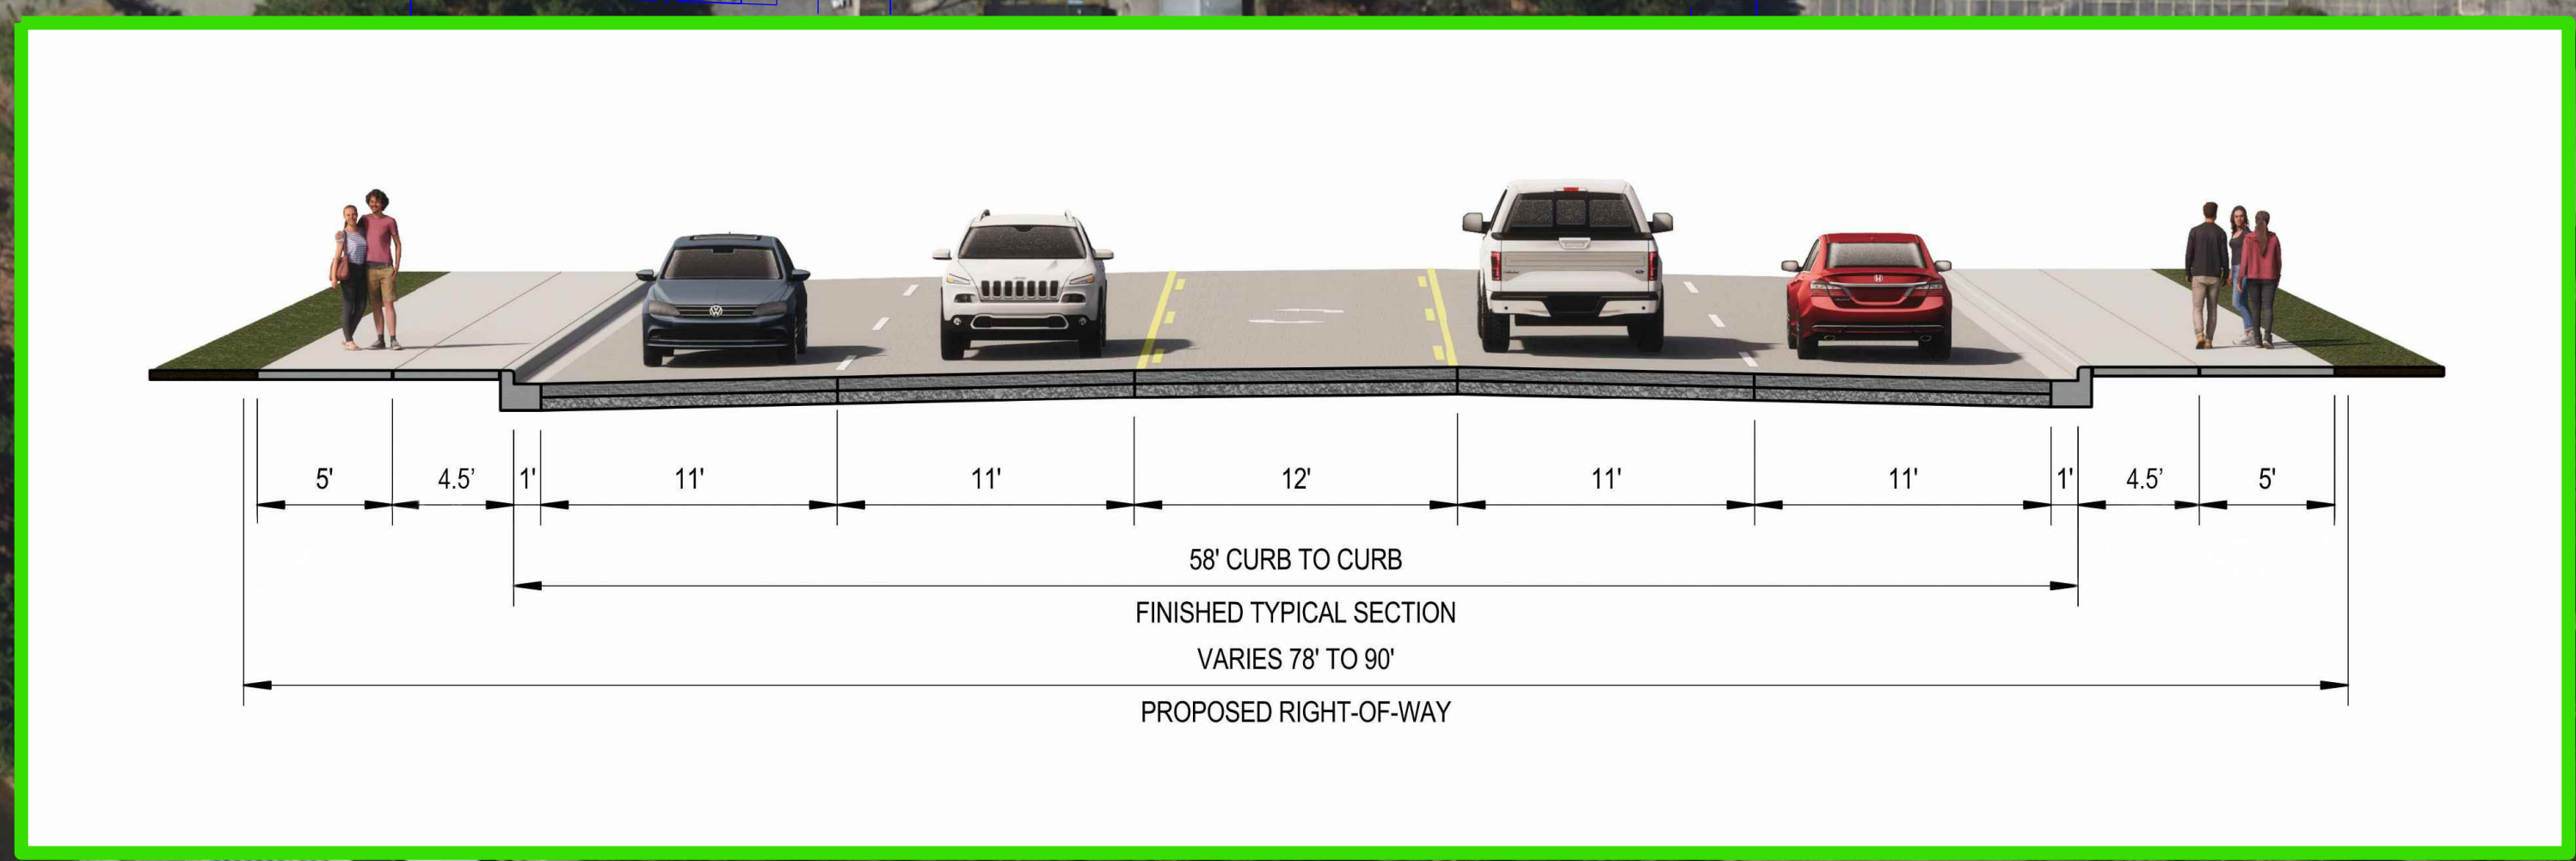

- LEGEND**
- EXISTING TRAFFIC SIGNAL
  - EXISTING TRAFFIC SIGNAL TO BE UPGRADED
  - POTENTIAL TRAFFIC SIGNAL
  - PEDESTRIAN CROSSING WITH HAWK SIGNAL (HIGH-INTENSITY ACTIVATED CROSSWALK BEACON)
  - FEMA FLOOD HAZARD AREA
  - TLE (TEMPORARY EASEMENT)
  - FEE (PERMANENT ACQUISITION)
  - PAVED MEDIAN
  - TURF MEDIAN
  - MULTI-USE TRAIL
  - PROPERTY LINES
  - DRIVEWAY CLOSURE
  - SLOPE INTERCEPT

