


US12, NORTH SEGMENT COUNTY A TO WIS 13

EXISTING TYPICAL SECTION

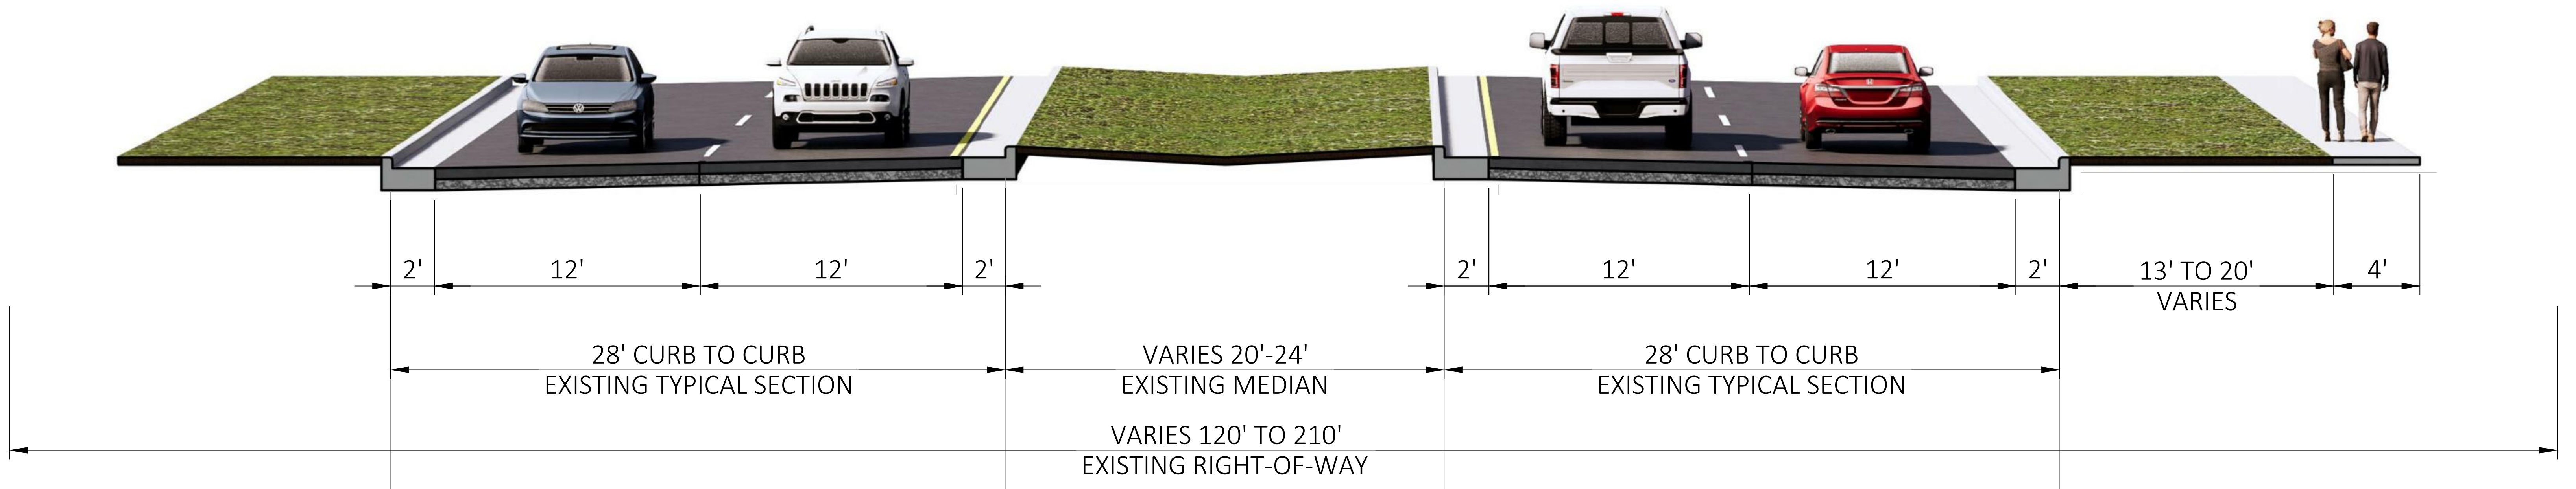

PROPOSED TYPICAL SECTION

