


US 12 EAST ADAMS STREET TO 450' SOUTH OF BONANZA DRIVE

EXISTING TYPICAL SECTION

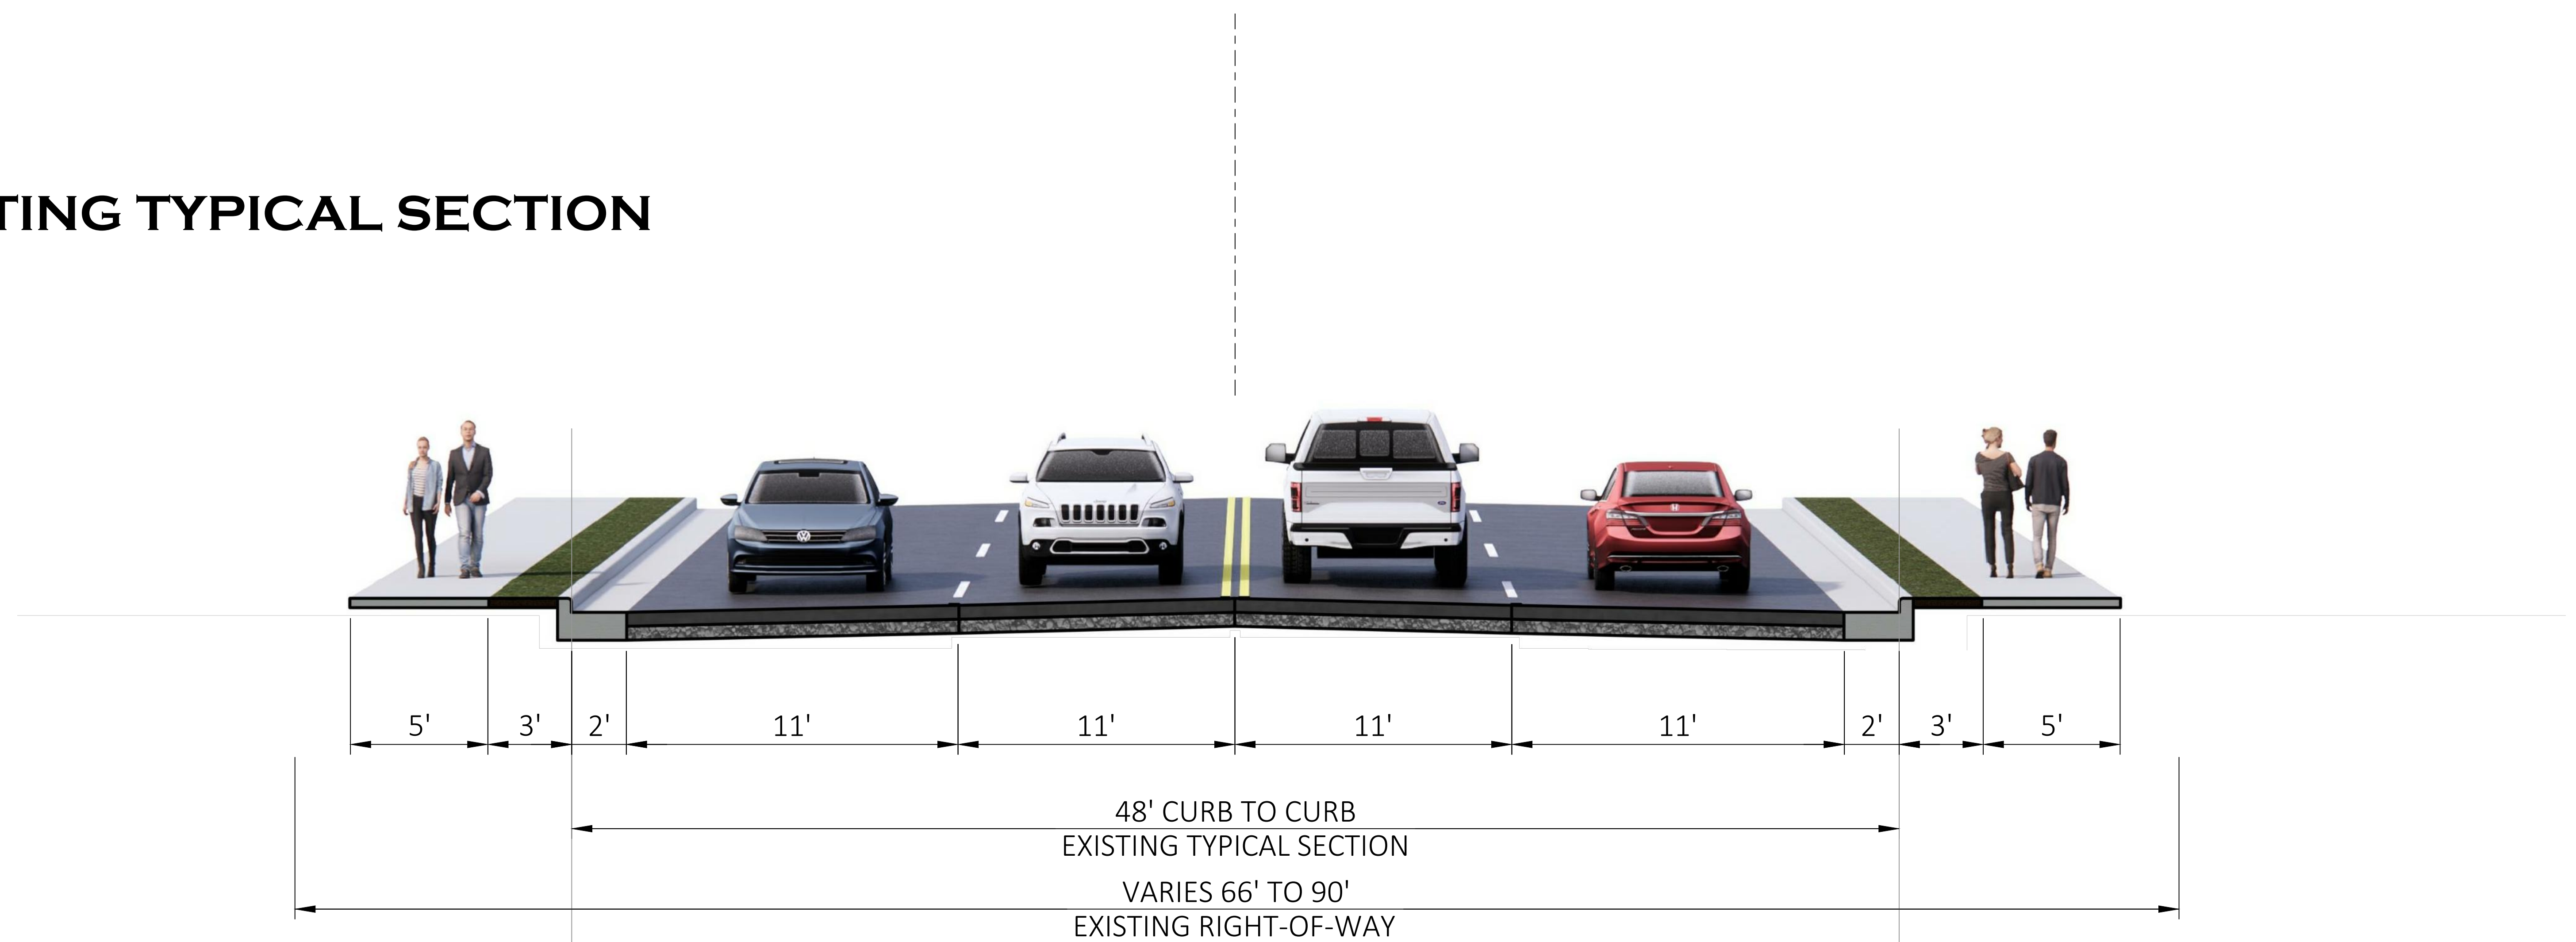

PROPOSED TYPICAL SECTION

