


US 12 COUNTY A TO OLYMPUS ROAD

EXISTING TYPICAL SECTION

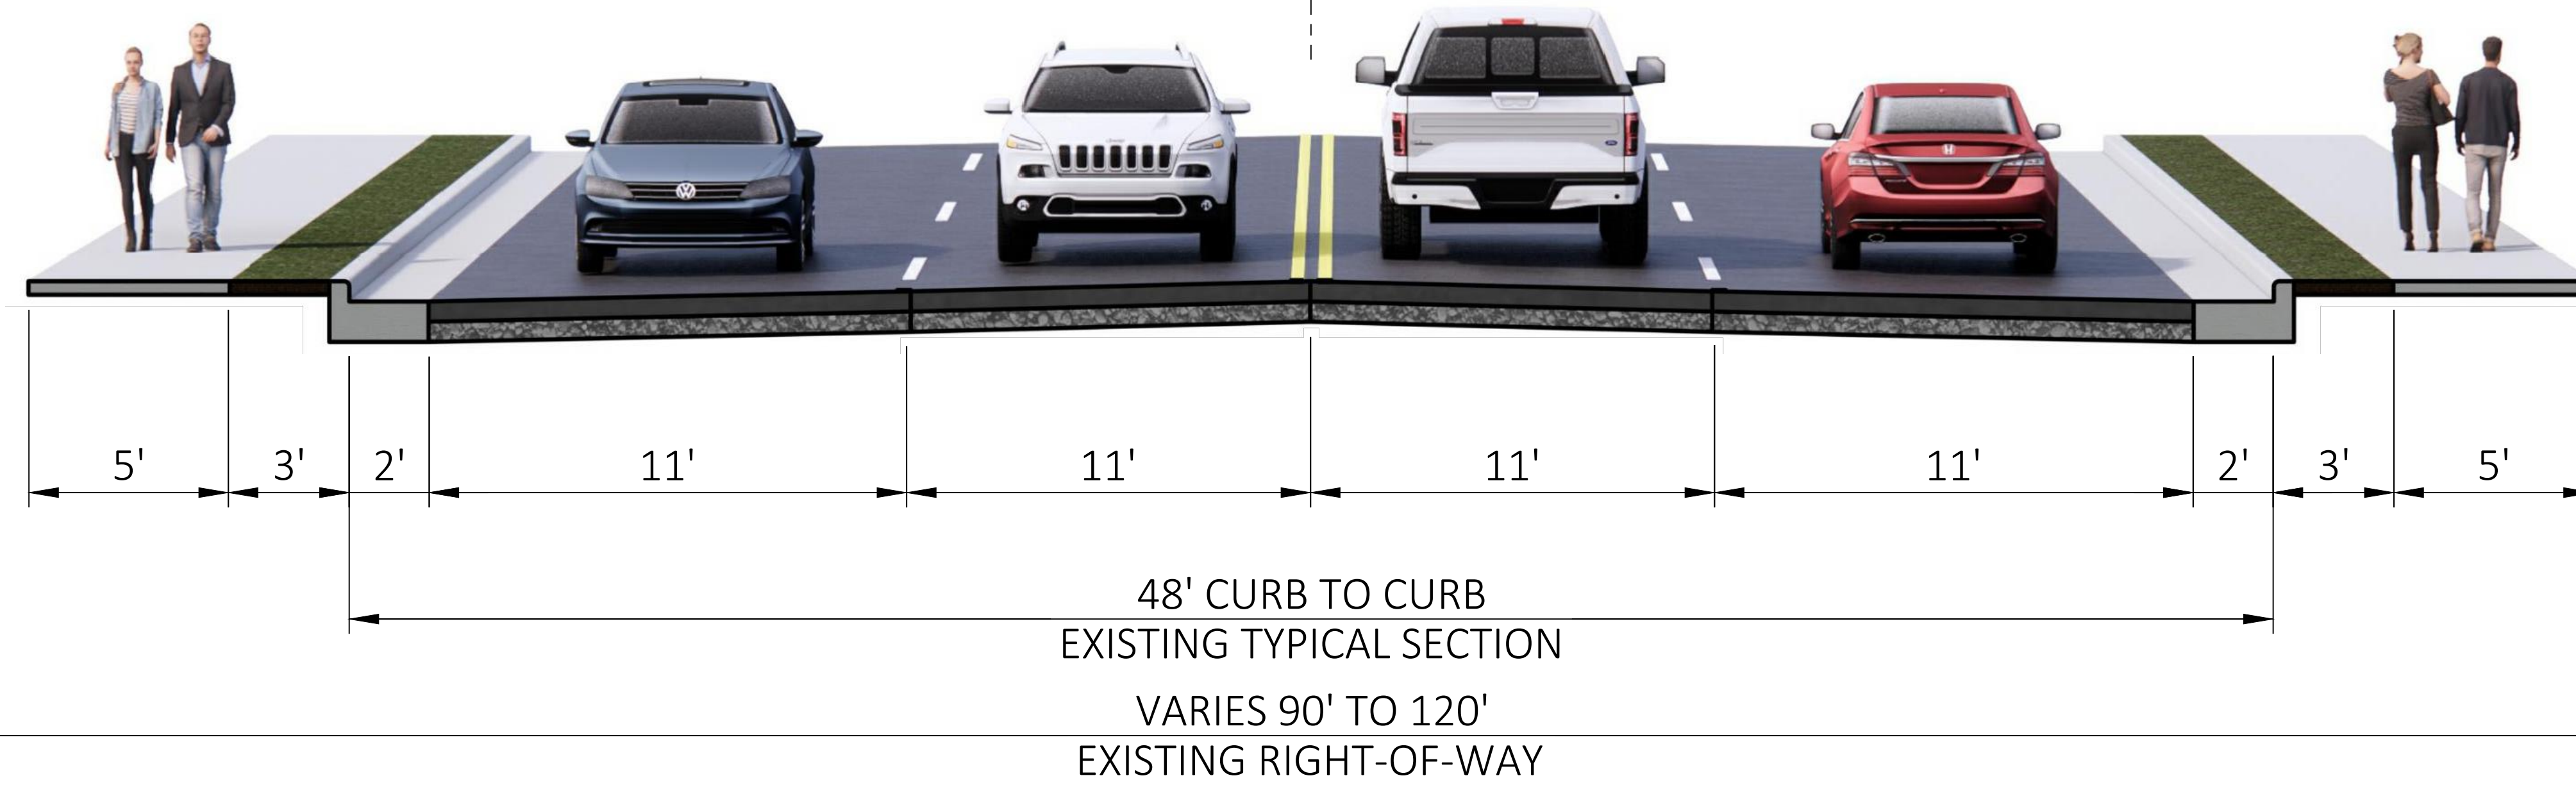

PROPOSED TYPICAL SECTION

