


PROJECT ID 5845-01-00
 US 51 AND COUNTY B/AB INTERSECTION
 TOWN OF DUNN

FOR PRELIMINARY USE ONLY
 APRIL 2022

SCALE, FEET 0 50 100

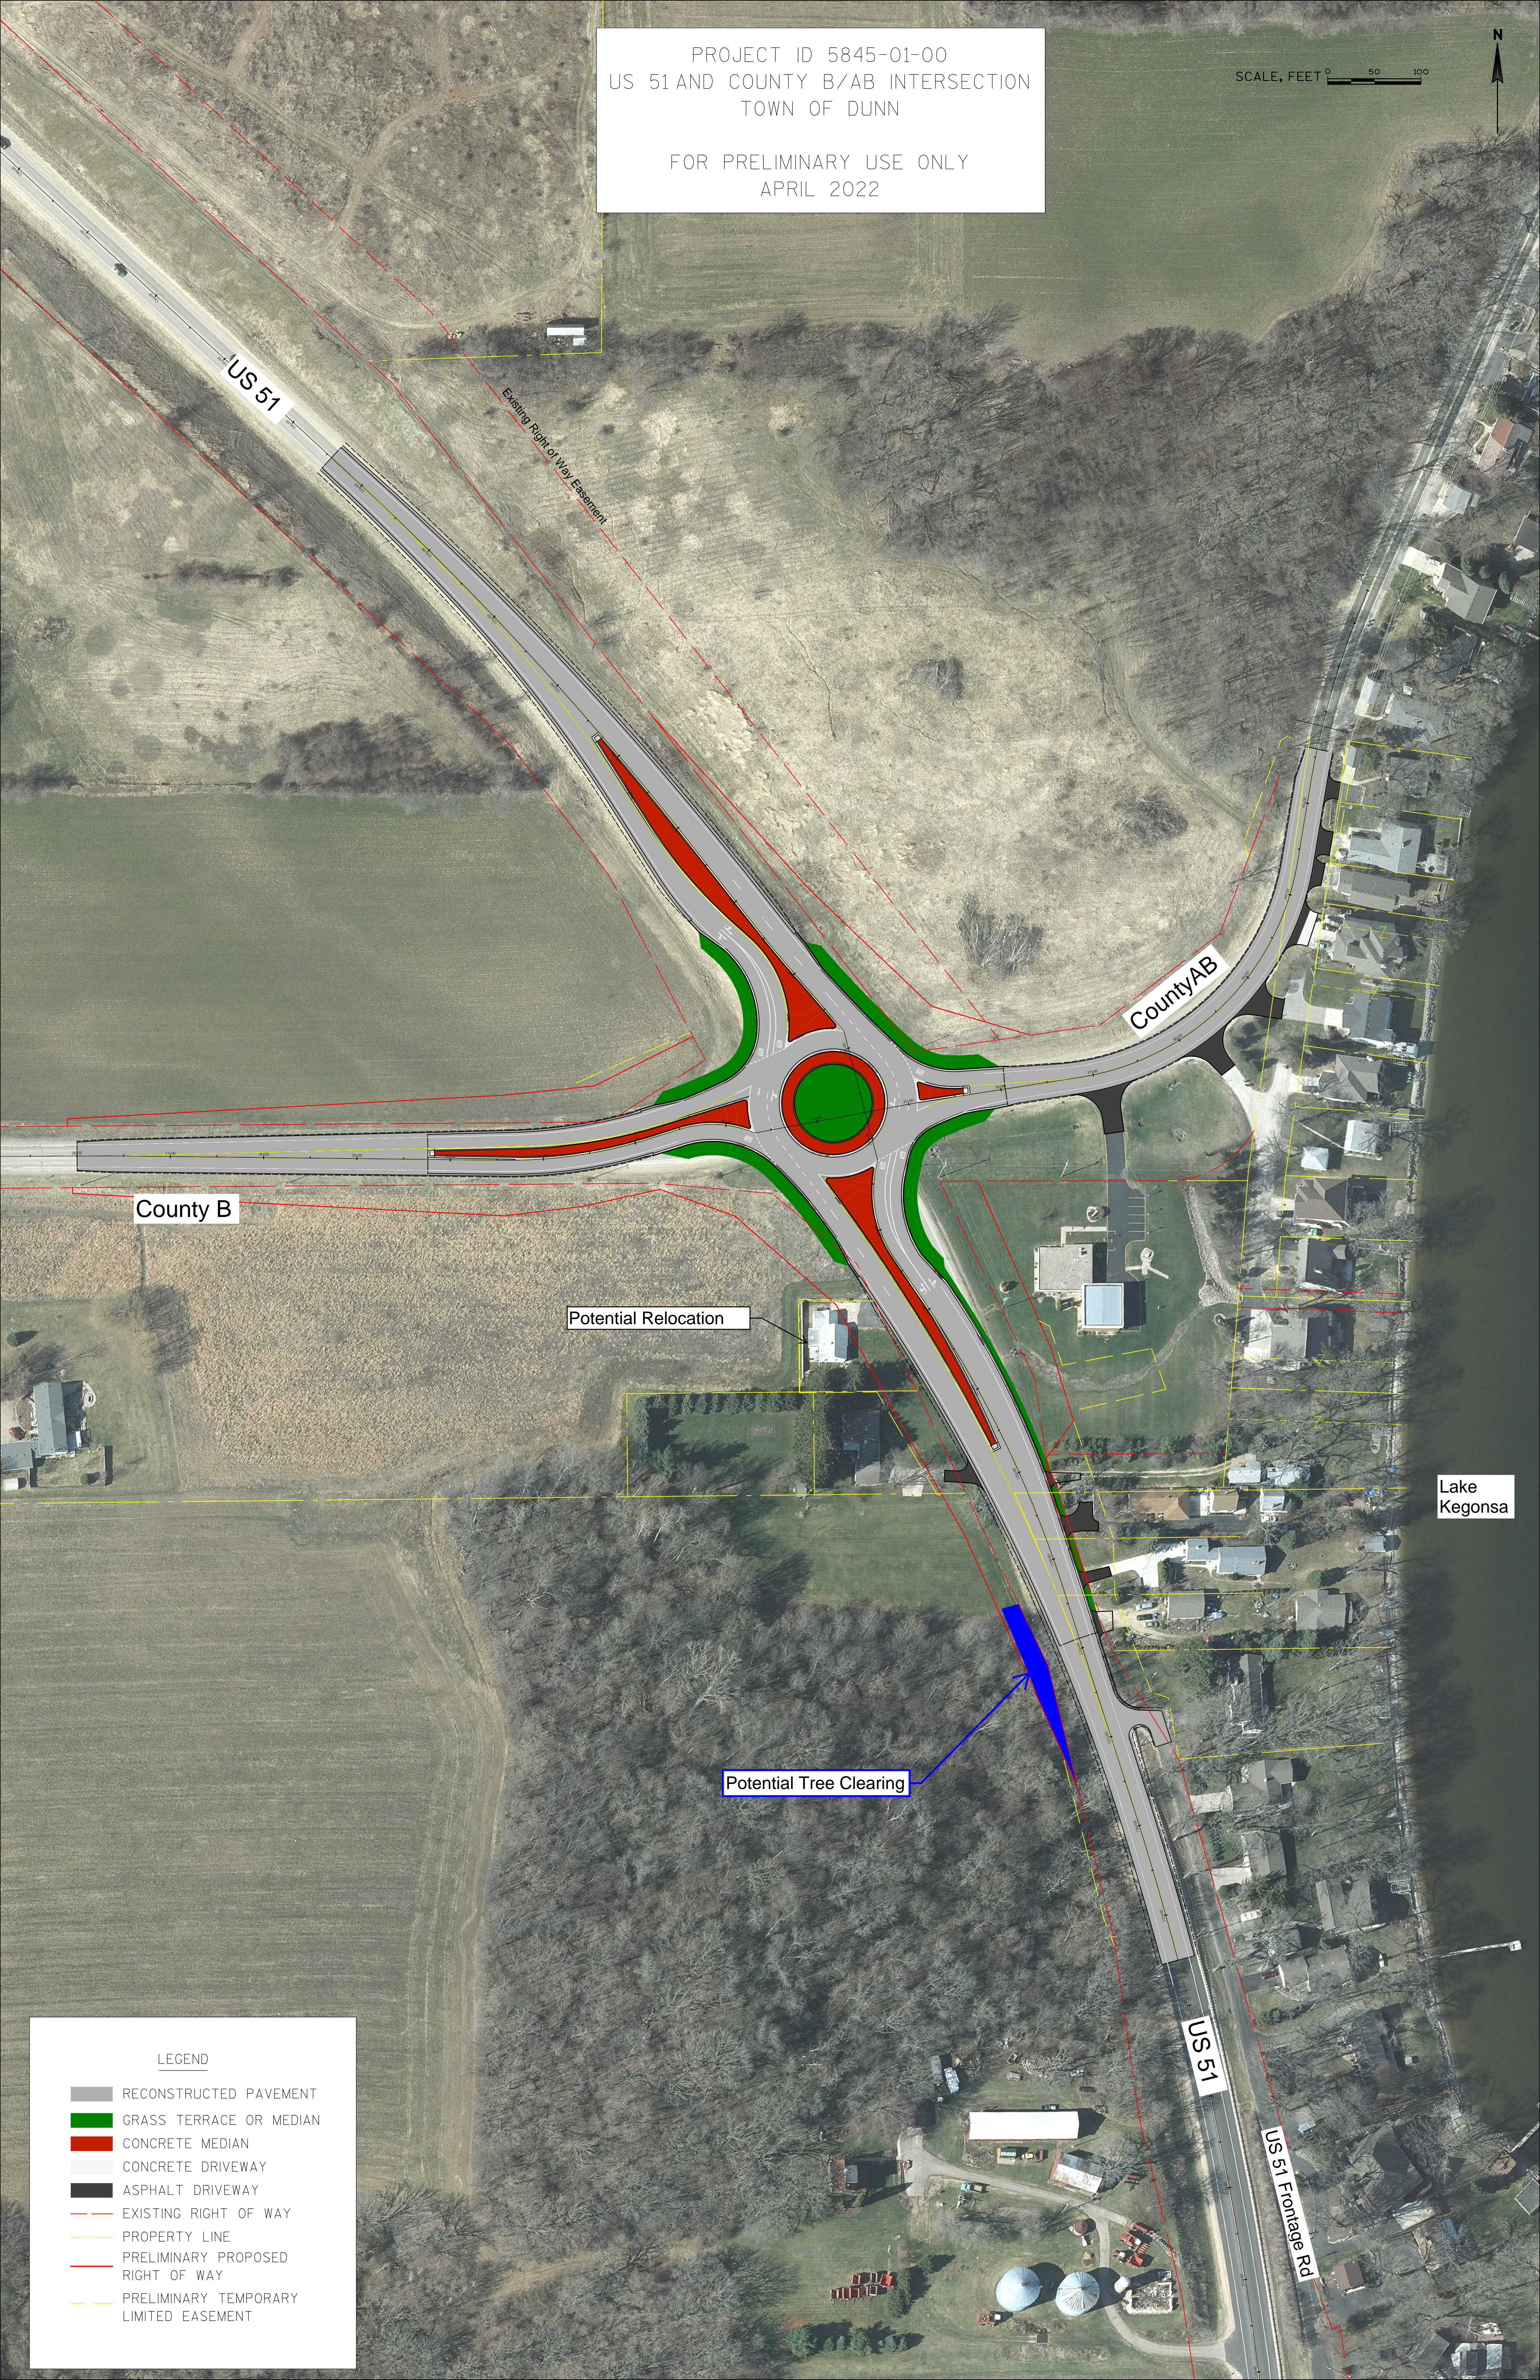

County B

County AB

Potential Relocation

Lake Kegonsa

Potential Tree Clearing

US 51

US 51 Frontage Rd

LEGEND

	RECONSTRUCTED PAVEMENT
	GRASS TERRACE OR MEDIAN
	CONCRETE MEDIAN
	CONCRETE DRIVEWAY
	ASPHALT DRIVEWAY
	EXISTING RIGHT OF WAY
	PROPERTY LINE
	PRELIMINARY PROPOSED RIGHT OF WAY
	PRELIMINARY TEMPORARY LIMITED EASEMENT