
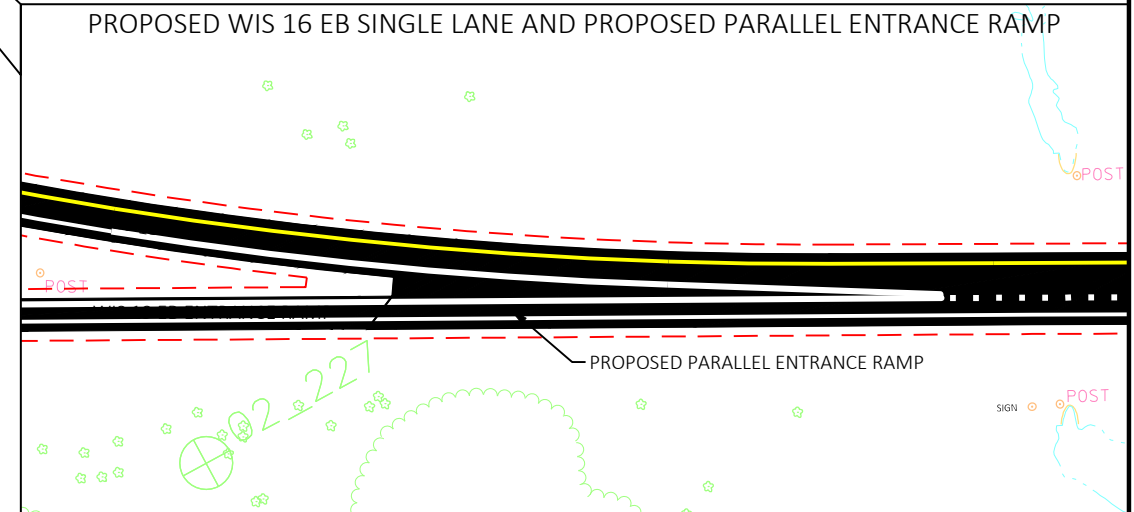
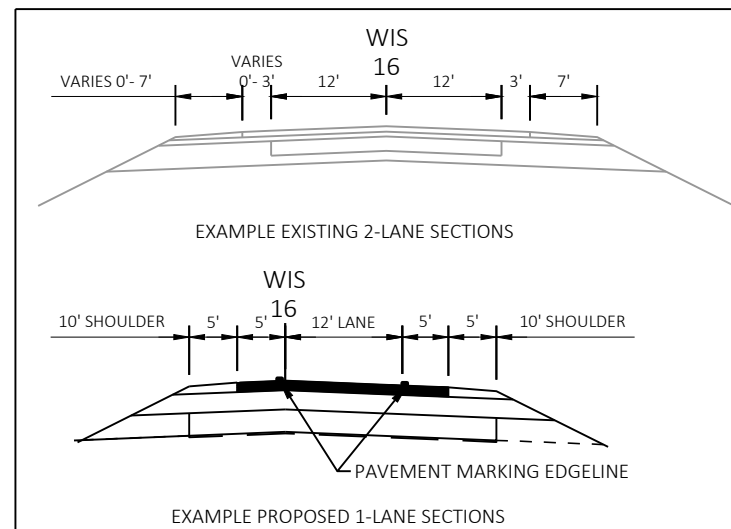
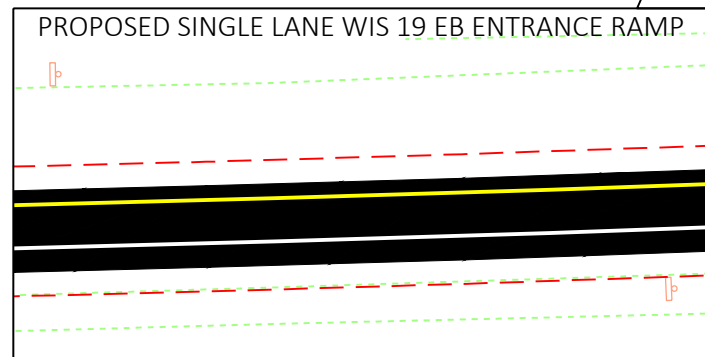
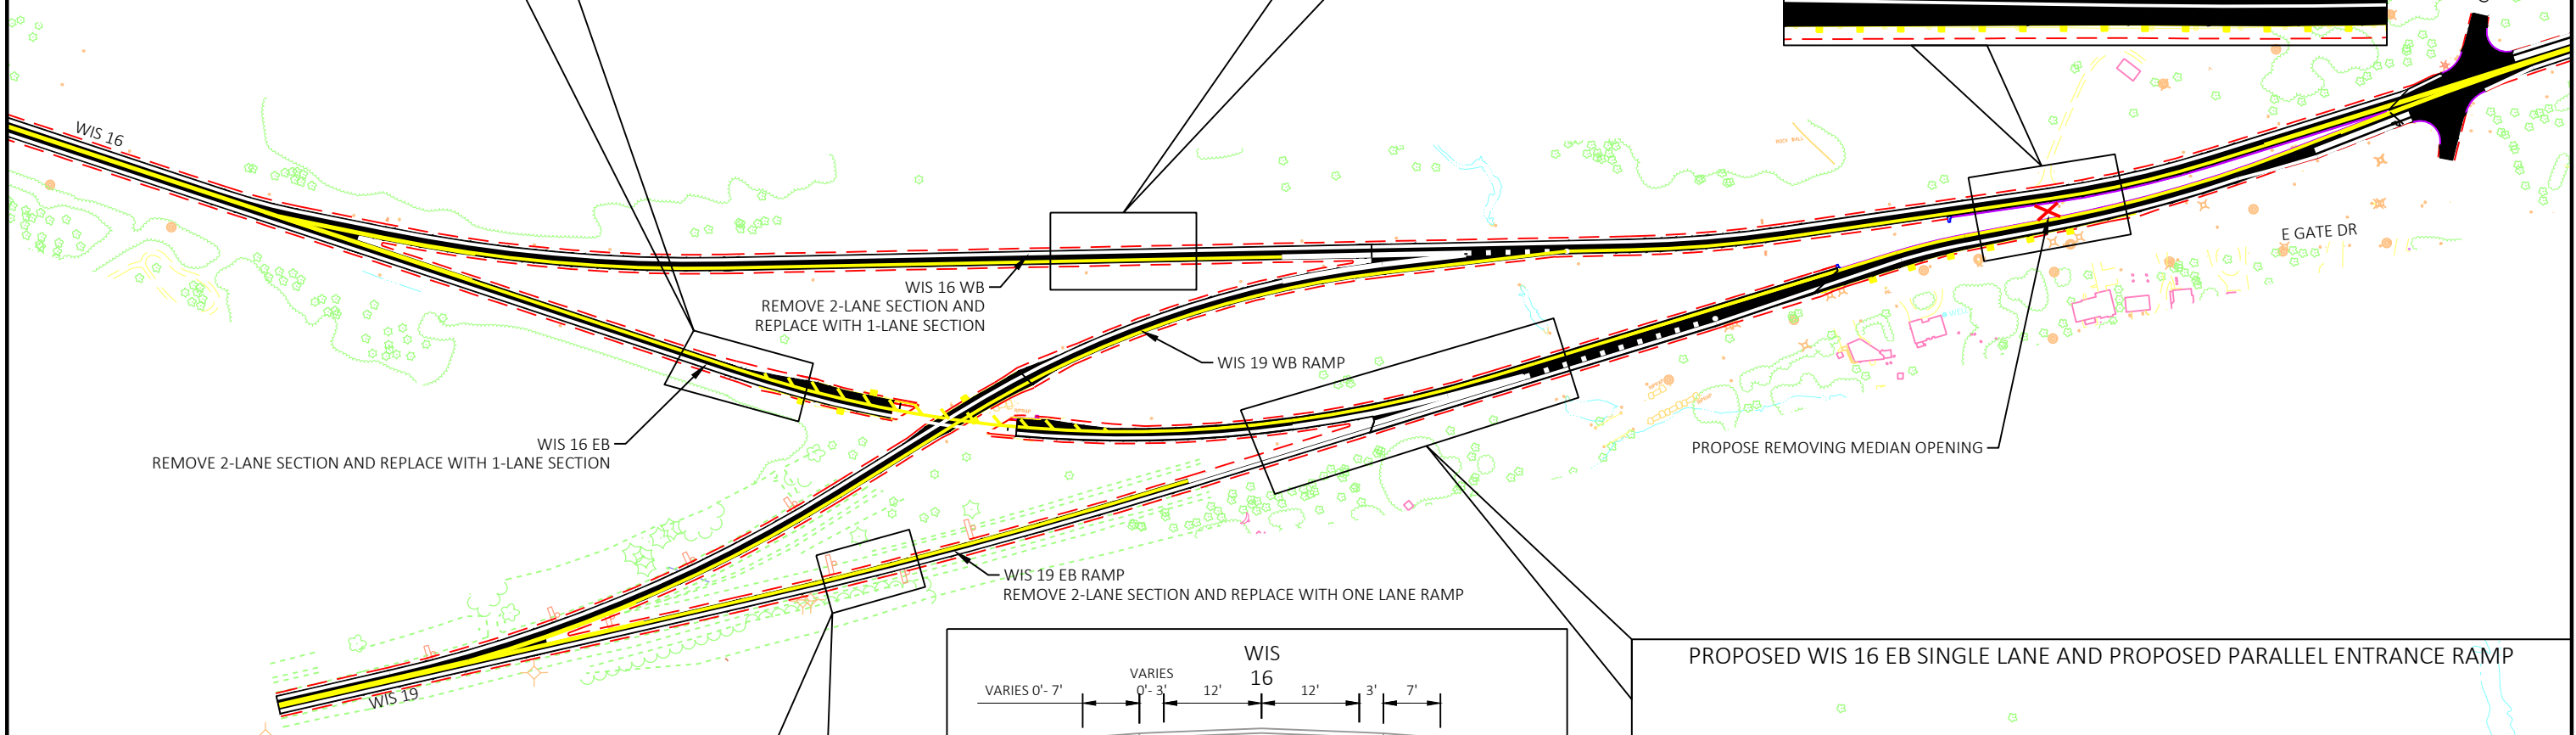
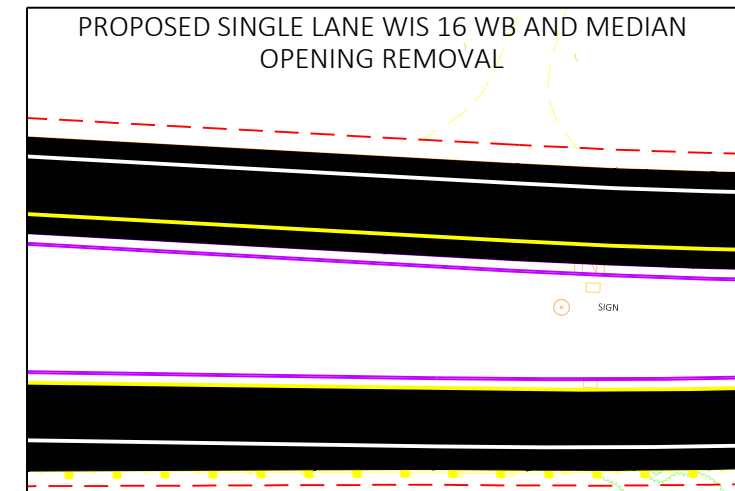
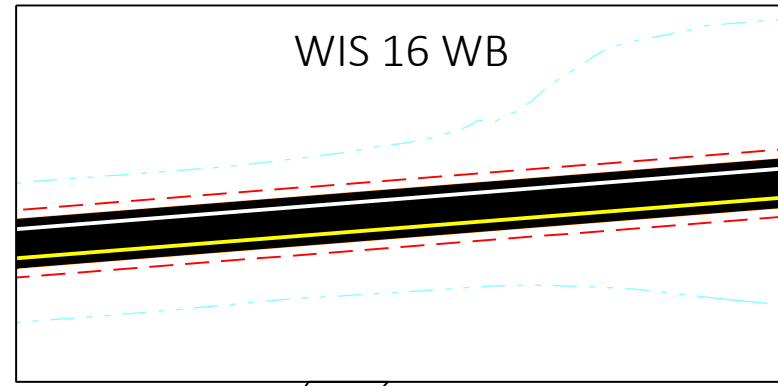
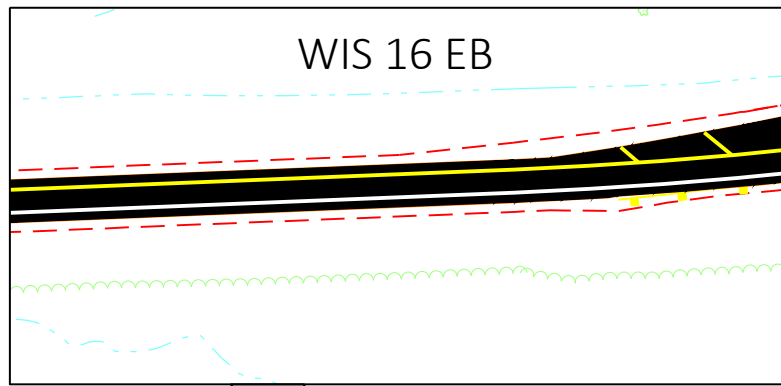


OPTION 3: ELIMINATE ONE LANE ON WIS 16 EB, WIS 16 WB, AND WIS 19 EB RAMP

2

2

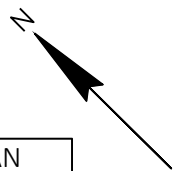

PROJECT NO: 1370-00-73

HWY: WIS 16

COUNTY: JEFFERSON

WIS 16 AND WIS 19 INTERCHANGE EXHIBIT- OPTION 3

SHEET

E