




EXISTING TYPICAL SECTION

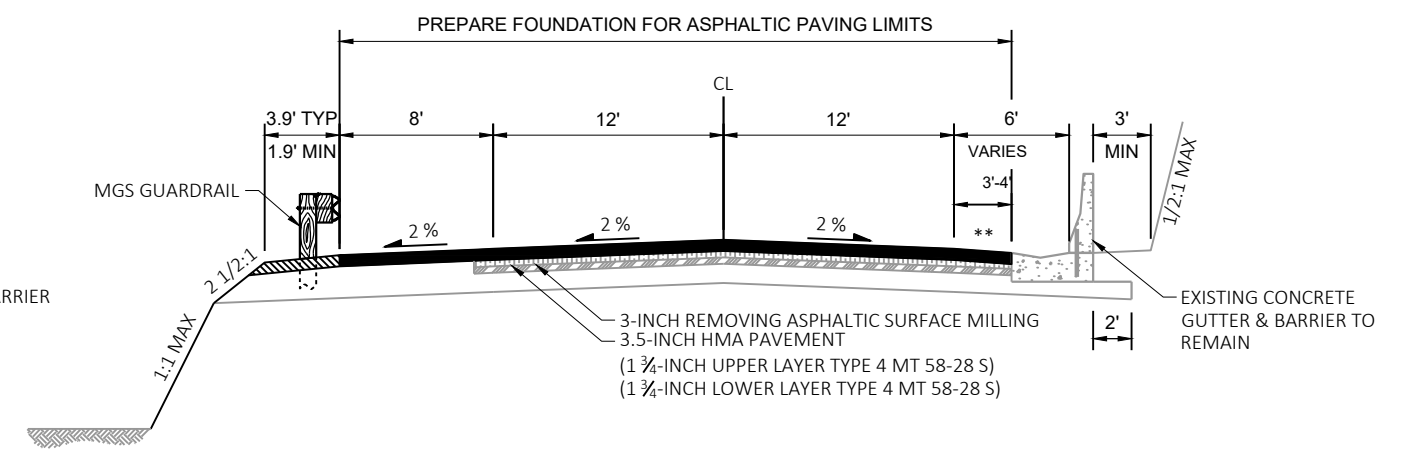

FINISHED TYPICAL SECTION

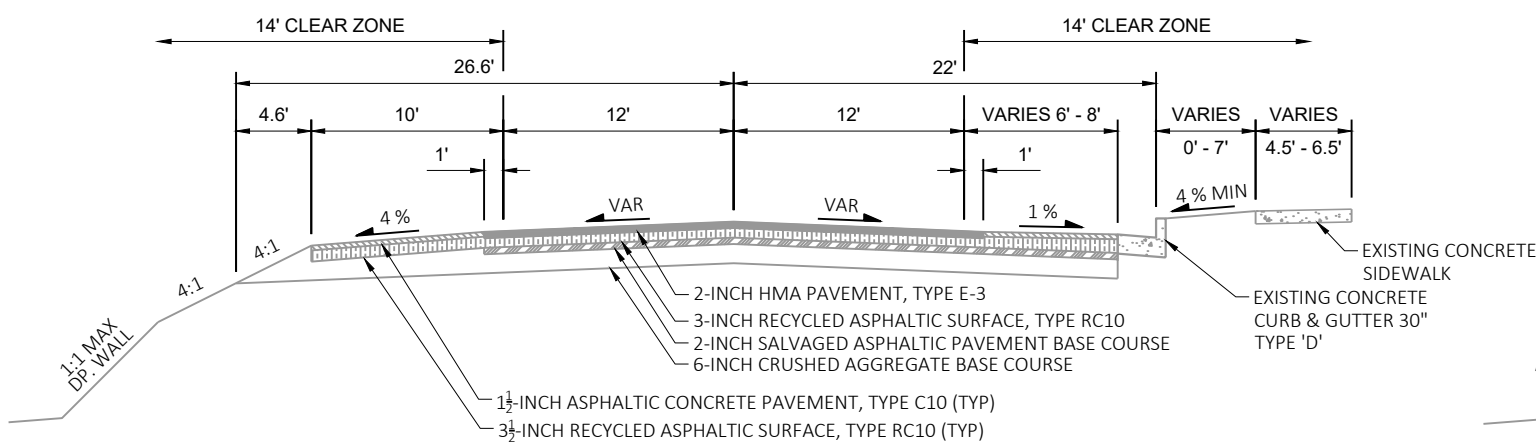

EXISTING FERRYVILLE TYPICAL SECTION

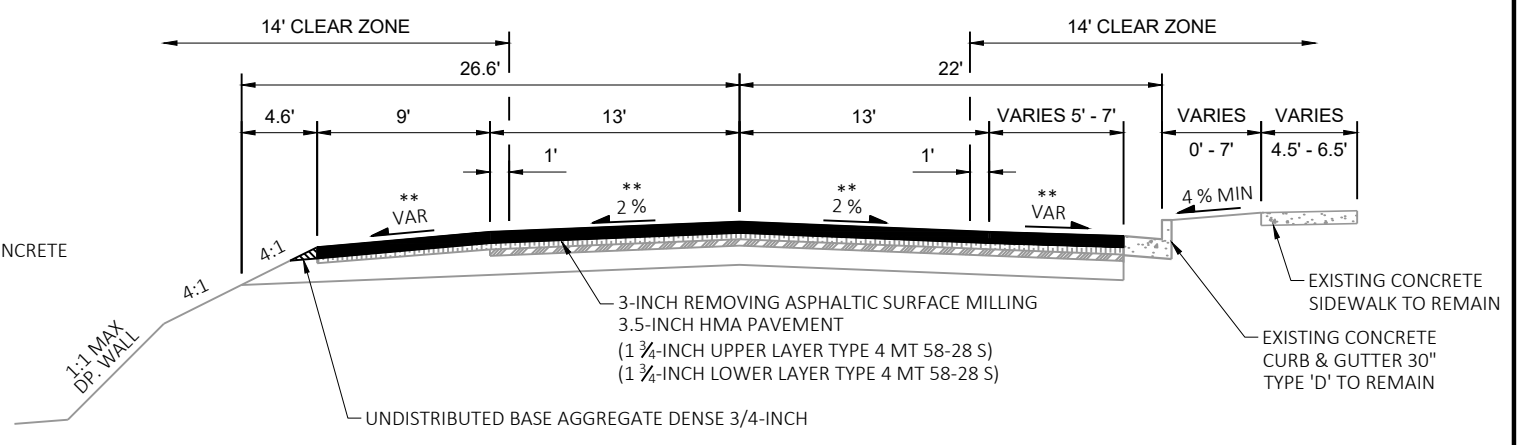

FINISHED FERRYVILLE TYPICAL SECTION