

LONGITUDINAL SECTION
 † BARS PLACED PARALLEL TO \bar{C} SPACING PERPENDICULAR TO \bar{C} .

NOTES
 TOP TRANSVERSE BARS IN SLAB SHALL BE SUPPORTED BY INDIVIDUAL BAR CHAIRS AT APPROXIMATELY 3'-0" CENTERS EACH WAY. BOTTOM LONGITUDINAL BARS SHALL BE SUPPORTED BY CONTINUOUS BAR CHAIRS AT APPROXIMATELY 4'-0" CENTERS.
 ALL SLAB THICKNESS DIMENSIONS ARE MINIMUM. ANY TOLERANCES NECESSARY TO CORRECT CONSTRUCTION DISCREPANCIES ARE TO BE PLUS (+).

PARAPETS, SIDEWALKS, AND MEDIANS PLACED ON TOP OF THE SLAB SHALL BE POURED AFTER FALSEWORK HAS BEEN RELEASED. (FOR NON-STAGED CONSTRUCTION)
 SLAB-SUPPORTING FALSEWORK SHALL REMAIN IN-PLACE UNTIL ALL STAGES OF THE SUPERSTRUCTURE HAS CURED, FOR DEFLECTION CONTROL BETWEEN STAGES. DO NOT RELEASE ANY FALSEWORK UNTIL PARAPETS, SIDEWALKS, AND MEDIANS HAVE CURED. (FOR STAGED CONSTRUCTION)

CAMBER SPANS AS SHOWN TO PROVIDE FOR DEAD LOAD DEFLECTION AND FUTURE CREEP. CAMBER DOES NOT INCLUDE ALLOWANCE FOR FORM SETTLEMENT.
 PRIOR TO RELEASING SLAB FALSEWORK, TAKE TOP OF SLAB ELEVATIONS AT THE \bar{C} OF ABUTMENTS, THE \bar{C} OF PIERS AND AT 5/10 PTS. TO VERIFY CAMBER. TAKE ELEVATIONS ALONG GUTTER LINES AND CROWN OR \bar{R} . RECORD ELEVATIONS ON AS BUILT PLANS. SEE STD. 18.03


DESIGNER NOTES
 THE MAXIMUM ALLOWABLE SKEW ANGLE OF STRUCTURE SHALL BE 30°. ALL BAR SPLICES TO BE BASED ON "CLASS C" TENSION LAP SPLICE. USE OPTIONAL LONGITUDINAL JOINTS WHEN OVERALL SLAB WIDTH IS OVER 52'-0". SEE STANDARD 18.02 FOR DETAIL.

FOR BRIDGES LOCATED IN REMOTE AREAS USE OPTIONAL TRANSVERSE JOINT WHEN POUR EXCEEDS 400 C.Y. PLACE KEYED JOINT NEAR POINT OF DEAD LOAD INFLECTION.
 ALL TRANSVERSE BAR STEEL REINFORCEMENT SHALL BE PLACED ON THE SKEW.


FLOOR DRAINS ARE TO BE OMITTED FROM SLAB STRUCTURES WHERE POSSIBLE. IF FLOOR DRAINS ARE REQUIRED, PLACE ONLY AT THE 2/10 AND 8/10 PTS. BEND MAIN REBARS PAST DRAINS - DO NOT CUT.
 PIER CAP OR WALL TYPE PIERS SHALL BE USED ON MOST STRUCTURES. "COLUMN WITHOUT CAP" TYPE PIERS MAY BE USED WITH THE APPROVAL OF THE STRUCTURES DESIGN SECTION.

ON THE PLANS, PROVIDE CAMBER VALUES AT THE TENTH POINTS OF ALL SPANS. ALSO PROVIDE TOP OF SLAB ELEVATIONS AT THE REFERENCE LINE (OR CROWN) AND OUTSIDE EDGES OF SLAB AT TENTH POINTS. SEE STD. 18.03
 TRANSVERSE TAPERED HAUNCHES MAY BE USED TO ELIMINATE A COLUMN (PROVIDED A MINIMUM OF 3 COLUMNS ARE USED, OR FOR AESTHETICS)


PAVING NOTCH IS 1'-0" WIDE BY 1'-4" DEEP IF STRUCTURAL APPROACH SLAB (STD. 12.10) IS USED.
 REINFORCEMENT IN SLAB MUST MEET TEMPERATURE AND SHRINKAGE REQUIREMENTS.

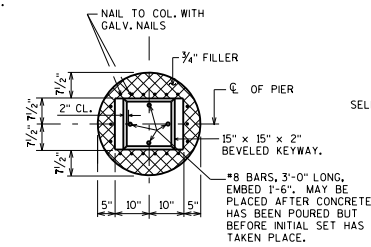


COLUMN W/O CAP TYPE PIER DETAIL AT TOP OF COLUMN

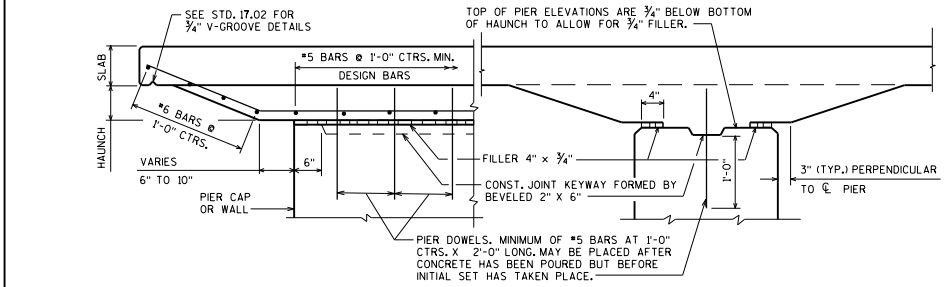

PIER CAP OR WALL TYPE PIER
 SHOWING TRANSVERSE TAPERED HAUNCH

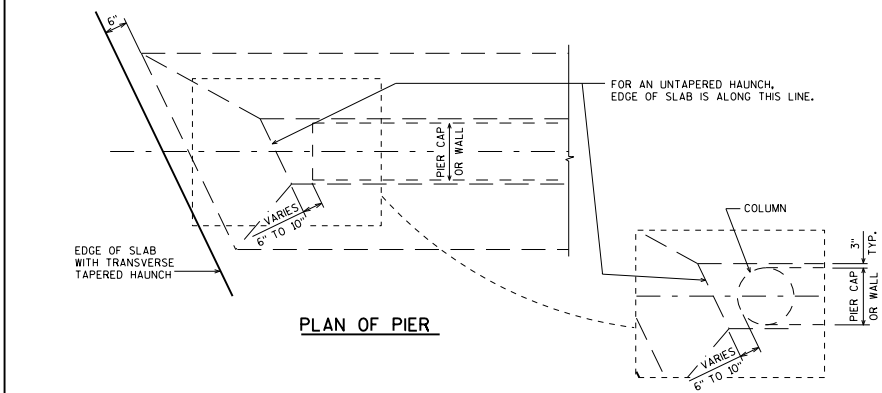

PLAN OF PIER

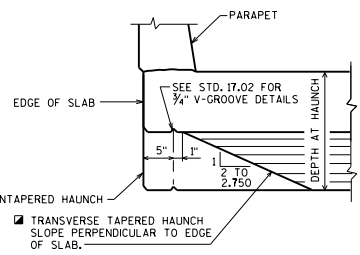

TAPERED/UNTAPERED HAUNCH CROSS SECTION

TOP TRANSVERSE REINF. FOR RAILINGS/PARAPETS		
SINGLE SLOPE OR SLOPED FACE PARAPETS	MAIN BARS RUN FROM EDGE TO EDGE OF SLAB	SHORT BARS PLACED BETWEEN MAIN BARS AT EDGE OF SLAB
SLAB THICK. $\geq 15"$	(#5 @ 1'-0")	(#5 @ 1'-0") 5'-0" LONG NO HOOK REQ'D. AT END
13" \leq SLAB THICK. $< 15"$	(#5 @ 10")	(#5 @ 10") 5'-0" LONG STD. HOOK REQ'D. AT END
STEEL RAILINGS TYPE "NY"/"M"/"W"		TOP TRANSVERSE REINF. SPECIFIED IN "LONGIT. SECTION" IS ADEQUATE

CONTINUOUS HAUNCHED SLAB

APPROVED: *Laura Shadewald* DATE: 7-23