



Wisconsin Department of Transportation

Division of Transportation Systems Development

Bureau of Project Development
4822 Madison Yards Way, 4th Floor South
Madison, WI 53705

April 25, 2019

Telephone: (608) 266-1631
Facsimile (FAX): (608) 266-8459

NOTICE TO ALL CONTRACTORS:

Proposal #28: 6190-21-60, WISC 2019 297
Waukau - Omro
STH 91 – South Junction of STH 21
STH 116
Winnebago County

Letting of May 14, 2019

This is Addendum No. 01, which provides for the following:

Schedule of Items:

Added Bid Item Quantities					
Bid Item	Item Description	Unit	Old Quantity	Revised Quantity	Proposal Total
465.0110	Asphaltic Surface Patching	Ton	0	1.5	1.5

Deleted Bid Item Quantities					
Bid Item	Item Description	Unit	Old Quantity	Revised Quantity	Proposal Total
315.0100	Asphaltic Base	Ton	1.5	-1.5	0

Plan Sheets:

Revised Plan Sheets	
Plan Sheet	Plan Sheet Title (brief description of changes to sheet)
9	Updated the sheet to reference Asphaltic Surface Patching instead of Asphaltic Base
13	Updated the sheet to reference Asphaltic Surface Patching instead of Asphaltic Base

Schedule of Items

Attached, dated April 25, 2019, are the revised Schedule of Items Pages 1-4.

Plan Sheets

The following 8½ x 11-inch sheets are attached and made part of the plans for this proposal:

Revised: 9 and 13.

The responsibility for notifying potential subcontractors and suppliers of these changes remains with the prime contractor.


Sincerely,

Mike Coleman


Proposal Development Specialist
Proposal Management Section

END OF ADDENDUM

- * TO BE USED AT ALL INTERSECTIONS, BYPASS LANES, PASSING LANES, AND CURB SECTIONS
- ** MATCH EXISTING LANE WIDTH (11' OR 12')

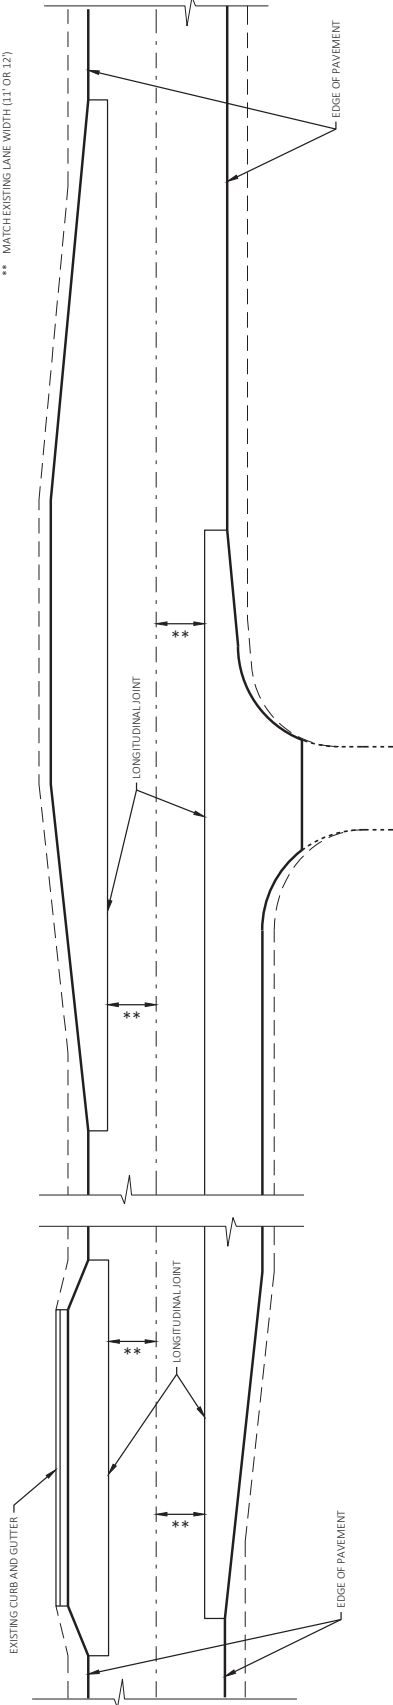

HMA LONGITUDINAL JOINT DETAIL
STA: 100+11.79 - STA: 312+81

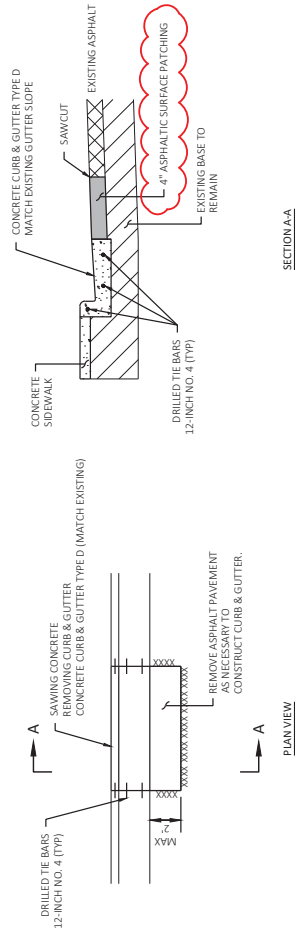

DETAIL FOR CURB AND GUTTER REMOVAL/REPLACEMENT

**Adendum No. 01
ID 6190-21-60
Revised Sheet 9
April 25, 2019**

PROJECT NO: 6190-21-60	COUNTY: WINNEBAGO	CONSTRUCTION DETAILS	SHEET 9	E
FILE NAME: S:\COURPRO\WINNECO\STH 116_MILL AND FILL\LEVEL3\61902130\GHEE19\PLAN\6190_021101-CD.DWG	HWY: STH 116	WINNEBAGO	1 IN:10 FT	WISDOT/CADDIS SHEET 42
LAYOUT NAME: Sheet 02	4/24/2019 7:48 AM	ARRON SARAUER		

Adendum No. 01
 ID 6190-21-60
 Revised Sheet 13
 April 25, 2019

REMOVING ITEMS											
204.0115	204.0120	204.0150	204.0155	690.0150	690.0250						
REMOVING ASPHALTIC SURFACE BUTT JOINTS	REMOVING ASPHALTIC SURFACE MILLING	REMOVING ASPHALTIC CURB & GUTTER	REMOVING ASPHALTIC CONCRETE SIDEWALK	REMOVING ASPHALTIC CURB & GUTTER	REMOVING ASPHALTIC CONCRETE SIDEWALK	SY	LF	SY	LF	LF	COMMENTS
87	15,730	--	--	--	--	--	--	--	--	--	--
148+34-350+64	60,830	--	--	--	--	--	--	--	--	--	--
TOTALS	145	76,560	21	75	35	135					

PREPARE FOUNDATION FOR ASPHALTIC PAVING											
PROJECT	STATION-STATION	LOCATION	LF	COMMENTS							
01. 6190-21-60	100+12-147+72	LT & RT	3	LEVELING OF BASE FOR SIDEWALK							
	148+34-350+64	LT & RT	10	LEVELING OF BASE FOR SIDEWALK							
TOTAL	1										

BASE AGGREGATE DENSE AND WATER ITEMS											
PROJECT	STATION-STATION	LOCATION	TON	MGAL	COMMENTS						
305.0110	100+12-147+72	LT & RT	255	3	BASE AGGREGATE DENSE						
624.0100	148+34-313+66	LT & RT	965	10	WATER						
TOTALS	1,230			13							

ASPHALTIC SURFACE PATCHING											
LOCATION	TON										
STH 116/W. HURON ST	1.0										
STH 116/W. STH 21	0.5										
TOTAL	1.5										

ASPHALTIC ITEMS											
TACK COAT	HMA PAVEMENT	TON									
455.0605	460.5224	460.5224									
100+12-147+72	LT & RT	1,212	1,969								
148+34-350+64	LT & RT	4,688	7,631								
TOTALS	5,900	9,600									

REHEATING HMA PAVEMENT LONGITUDINAL JOINTS											
STATION-STATION	LOCATION	LF									
100+12-147+72	LT & RT	4,760									
148+34-350+64	LT & RT	20,230									
TOTAL	24,990										

CONCRETE ITEMS											
LOCATION	EACH	LF	SF	SF	COMMENTS						
STH 116/W. SCOTT STREET	6	--	118	18	CURB RAMP REPLACEMENT						
STH 116/W. LARABEE ST	8	--	124	24	CURB RAMP REPLACEMENT						
STH 116/W. ONTARIO ST	8	--	182	30	CURB RAMP REPLACEMENT						
STH 116/W. HURON ST	13	14	163	26	CURB RAMP REPLACEMENT						
STH 116/W. STH 21	9	7	58	16	CURB RAMP REPLACEMENT						
TOTALS	44	21	645	114							

FENCE SAFETY											
STATION-STATION	LOCATION	LF									
141+80-143+90	LT	170									
155+00-162+50	LT & RT	1,480									
TOTAL	1,650										


ASPHALTIC SHOULDER RUMBLE STRIPS											
STATION-STATION	LOCATION	LF									
148+34-313+66	LT	14,475									
148+34-312+81	RT	13,985									
TOTAL	28,460										

INLET PROTECTION TYPE C											
LOCATION	EACH										
PROJECT 6190-21-60	30										
TOTAL	30										

PROJECT NO: 6190-21-60	HWY: STH 116	COUNTY: WINNEBAGO	MISCELLANEOUS QUANTITIES	SHEET 13	E
FILE NAME: S:\CUPRRP\WINNEBAGO\STH 116_MILL AND FILL\3D\61902130\SHEET13\PLAN\61902160_030001.MQ.DWG	LAYOUT NAME: Sheet - 01	PLOT DATE: 4/24/2019 7:48 AM	PLOT BY: AARON SARAUER	PLOT SCALE: 1 IN=1 FT	WISDOT/CADDIS SHEET 42



Proposal Schedule of Items

Proposal ID: 20190514028 Project(s): 6190-21-60

Federal ID(s): WISC 2019297

SECTION: 0001 Contract Items

Alt Set ID: Alt Mbr ID:

Proposal Line Number	Item ID Description	Approximate Quantity and Units	Unit Price	Bid Amount
0002	204.0115 Removing Asphaltic Surface Butt Joints	145.000 SY	_____.	_____.
0004	204.0120 Removing Asphaltic Surface Milling	76,560.000 SY	_____.	_____.
0006	204.0150 Removing Curb & Gutter	21.000 LF	_____.	_____.
0008	204.0155 Removing Concrete Sidewalk	75.000 SY	_____.	_____.
0010	211.0100 Prepare Foundation for Asphaltic Paving (project) 01. 6190-21-60	LS	LUMP SUM	_____.
0012	213.0100 Finishing Roadway (project) 01. 6190-21-60	1.000 EACH	_____.	_____.
0014	305.0110 Base Aggregate Dense 3/4-Inch	1,230.000 TON	_____.	_____.
0018	416.0610 Drilled Tie Bars	44.000 EACH	_____.	_____.
0020	455.0605 Tack Coat	5,900.000 GAL	_____.	_____.
0022	460.2000 Incentive Density HMA Pavement	6,150.000 DOL	1.00000	6,150.00
0024	460.4110.S Reheating HMA Pavement Longitudinal Joints	24,990.000 LF	_____.	_____.
0026	460.5224 HMA Pavement 4 LT 58-28 S	9,600.000 TON	_____.	_____.
0028	465.0425 Asphaltic Shoulder Rumble Strips 2-Lane Rural	28,460.000 LF	_____.	_____.
0030	601.0411 Concrete Curb & Gutter 30-Inch Type D	21.000 LF	_____.	_____.
0032	602.0410 Concrete Sidewalk 5-Inch	645.000 SF	_____.	_____.



Proposal Schedule of Items

Proposal ID: 20190514028 Project(s): 6190-21-60

Federal ID(s): WISC 2019297

SECTION: 0001 Contract Items

Alt Set ID: Alt Mbr ID:

Proposal Line Number	Item ID Description	Approximate Quantity and Units	Unit Price	Bid Amount
0034	602.0505 Curb Ramp Detectable Warning Field Yellow	114.000 SF	_____.	_____.
0036	616.0700.S Fence Safety	1,650.000 LF	_____.	_____.
0038	618.0100 Maintenance And Repair of Haul Roads (project) 01. 6190-21-60	1.000 EACH	_____.	_____.
0040	619.1000 Mobilization	1.000 EACH	_____.	_____.
0042	624.0100 Water	13.000 MGAL	_____.	_____.
0044	628.7015 Inlet Protection Type C	30.000 EACH	_____.	_____.
0046	642.5001 Field Office Type B	1.000 EACH	_____.	_____.
0048	643.0300 Traffic Control Drums	920.000 DAY	_____.	_____.
0050	643.0310.S Temporary Portable Rumble Strips	LS	LUMP SUM	_____.
0052	643.0410 Traffic Control Barricades Type II	595.000 DAY	_____.	_____.
0054	643.0705 Traffic Control Warning Lights Type A	595.000 DAY	_____.	_____.
0056	643.0900 Traffic Control Signs	1,720.000 DAY	_____.	_____.
0058	643.1050 Traffic Control Signs PCMS	14.000 DAY	_____.	_____.
0060	643.5000 Traffic Control	1.000 EACH	_____.	_____.
0062	644.1420.S Temporary Pedestrian Surface Plywood	60.000 SF	_____.	_____.
0064	644.1601.S Temporary Curb Ramp	2.000 EACH	_____.	_____.



Proposal Schedule of Items

Proposal ID: 20190514028 Project(s): 6190-21-60

Federal ID(s): WISC 2019297

SECTION: 0001 Contract Items

Alt Set ID: Alt Mbr ID:

Proposal Line Number	Item ID Description	Approximate Quantity and Units	Unit Price	Bid Amount
0066	646.1020 Marking Line Epoxy 4-Inch	41,700.000 LF	_____.	_____.
0068	646.3020 Marking Line Epoxy 8-Inch	170.000 LF	_____.	_____.
0070	646.4520 Marking Line Same Day Epoxy 4-Inch	45,040.000 LF	_____.	_____.
0072	646.6120 Marking Stop Line Epoxy 18-Inch	25.000 LF	_____.	_____.
0074	646.7420 Marking Crosswalk Epoxy Transverse Line 6-Inch	1,245.000 LF	_____.	_____.
0076	649.0105 Temporary Marking Line Paint 4-Inch	44,785.000 LF	_____.	_____.
0078	649.0150 Temporary Marking Line Removable Tape 4-Inch	80.000 LF	_____.	_____.
0080	650.8000 Construction Staking Resurfacing Reference	24,990.000 LF	_____.	_____.
0082	650.9910 Construction Staking Supplemental Control (project) 01. 6190-21-60	LS	LUMP SUM	_____.
0084	690.0150 Sawing Asphalt	35.000 LF	_____.	_____.
0086	690.0250 Sawing Concrete	135.000 LF	_____.	_____.
0088	740.0440 Incentive IRI Ride	18,930.000 DOL	1.00000	18,930.00
0090	ASP.1T0A On-the-Job Training Apprentice at \$5.00/HR	2,000.000 HRS	5.00000	10,000.00
0092	ASP.1T0G On-the-Job Training Graduate at \$5.00/HR	1,320.000 HRS	5.00000	6,600.00
0094	SPV.0090 Special 01. Milling and Removing Temporary Joint	24,990.000 LF	_____.	_____.



Proposal Schedule of Items

Proposal ID: 20190514028 Project(s): 6190-21-60

Federal ID(s): WISC 2019297

SECTION: 0001 Contract Items

Alt Set ID: Alt Mbr ID:

Proposal Line Number	Item ID Description	Approximate Quantity and Units	Unit Price	Bid Amount
0096	465.0110 Asphaltic Surface Patching	1.500 TON	_____.	_____.
		Section: 0001	Total:	_____.
			Total Bid:	_____.