



Wisconsin Department of Transportation

Division of Transportation Systems Development

Bureau of Project Development
4822 Madison Yards Way, 4th Floor South
Madison, WI 53705

Telephone: (608) 266-1631
Facsimile (FAX): (608) 266-8459

February 5, 2020

NOTICE TO ALL CONTRACTORS:

**Proposal #17: 3180-00-74, WISC 2020 045
Burlington Bypass
Racine Co Line to STH 83
STH 11
Racine County**

Letting of February 11, 2020

This is Addendum No. 01, which provides for the following:

Plan Sheets:

Revised Plan Sheets	
Plan Sheet	Plan Sheet Title (brief description of changes to sheet)
75-84	Plan and Profile sheets (Removed the proposed profile as this is a pavement replacement. Called out 100' transitions to match the bridges and existing roadway.)

Plan Sheets

The following 8½ x 11-inch sheets are attached and made part of the plans for this proposal:
Revised: 75 - 84.

The responsibility for notifying potential subcontractors and suppliers of these changes remains with the prime contractor.



Sincerely,

Mike Coleman

Proposal Development Specialist
Proposal Management Section

END OF ADDENDUM

Addendum No. 01
 ID 3180-00-74
 Revised Sheet 78
 February 5, 2020

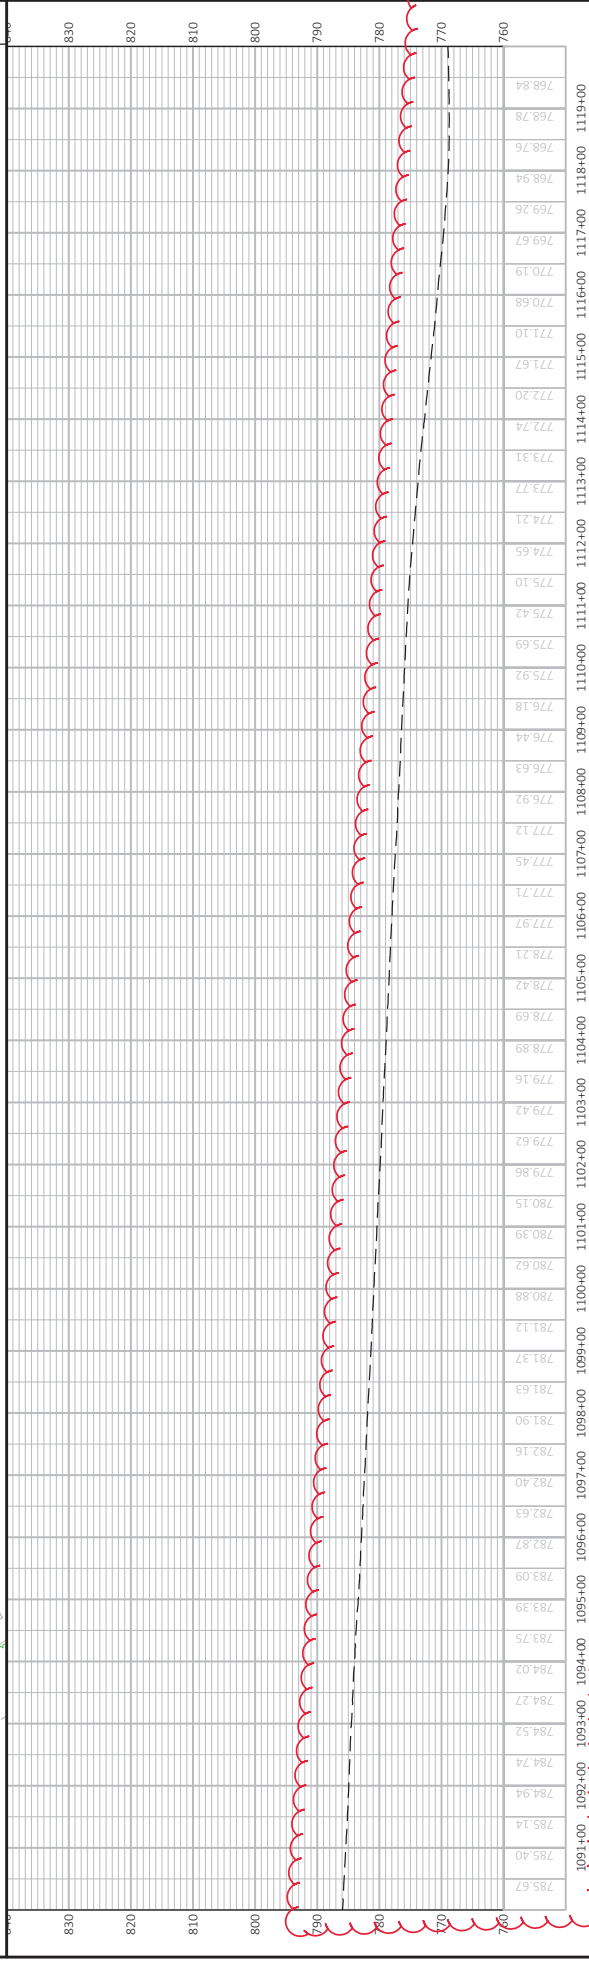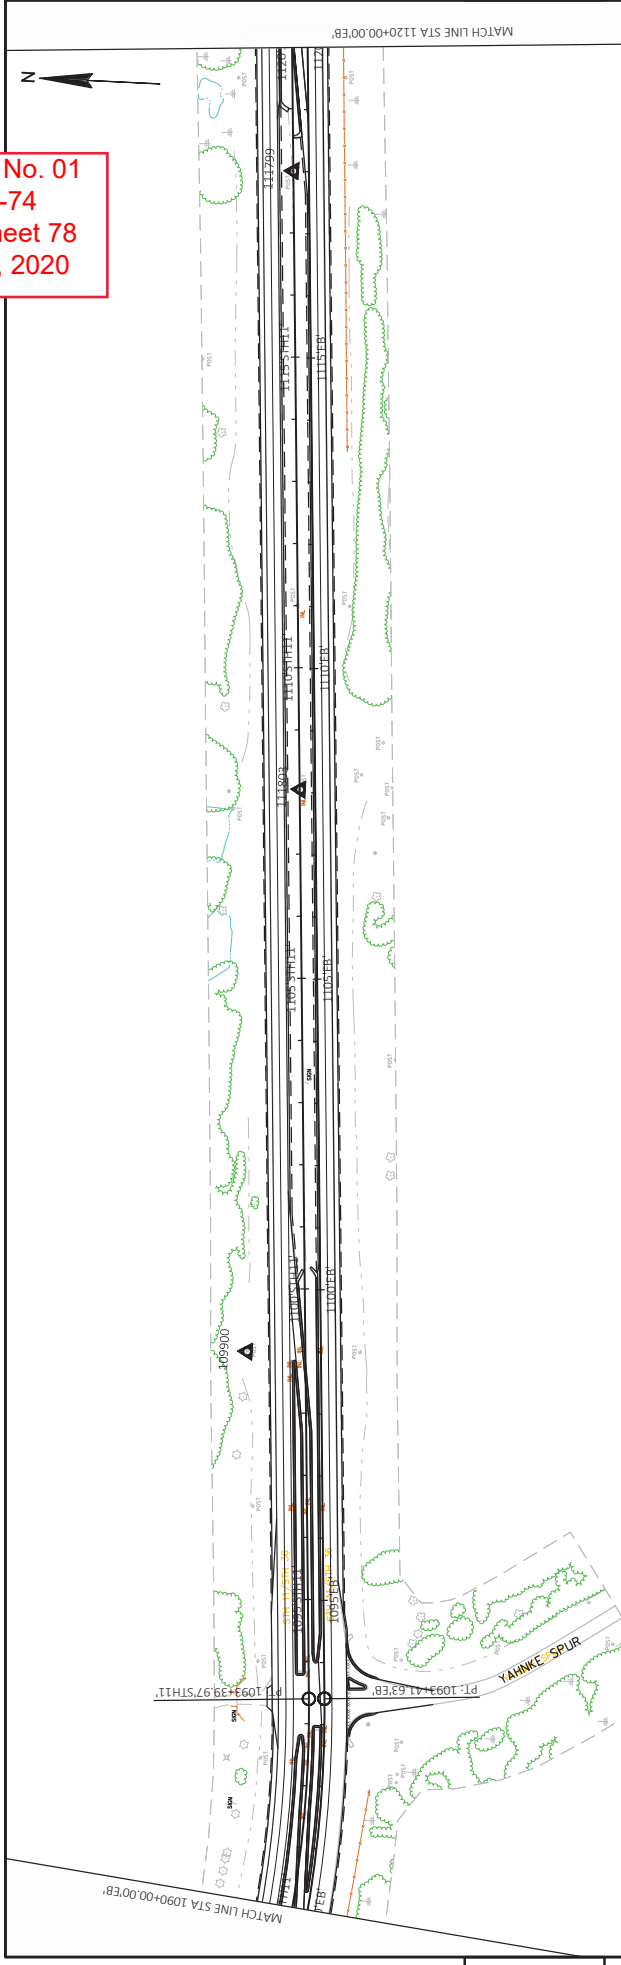



PROJECT NO: 3180-00-74
 COUNTY: RACINE
 HWY: STH 11
 PLAN AND PROFILE: STH 11 ELEV PGL
 PLOT BY: ROTHEK, STEVEN J
 PLOT NAME: STH 11 ELEV PGL
 PLOT DATE: 2/5/2020 9:09 AM
 PLOT SCALE: 1 IN=200 FT
 SHEET 78
 WSDOT/CADD/SHEET 44

FILE NAME: N:\DOT\CADD\318000\318000\SHEETS\LANDSDOT\PELWDWG
 LAND\YANKO - EA

Addendum No. 01
 ID 3180-00-74
 Revised Sheet 82
 February 5, 2020

NO.	STATION	ELEV.	DESCRIPTION
3592	1077+71.00	789.660	HMDD BIRASS DISC HWY COR. B-51-100-94011

STH 11 SUPERELEVATION TABLE			
STATION	TYPE	LEFT	RIGHT

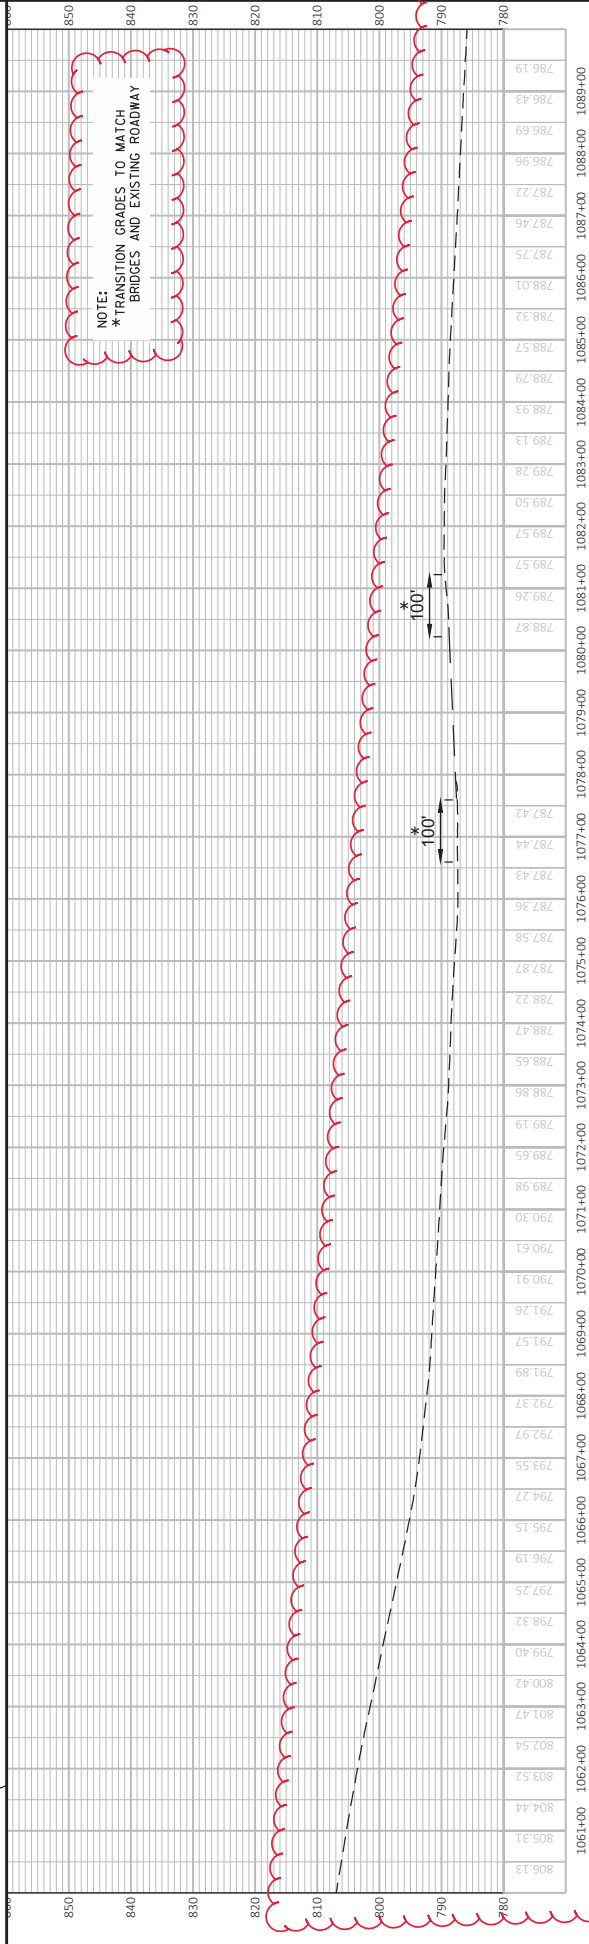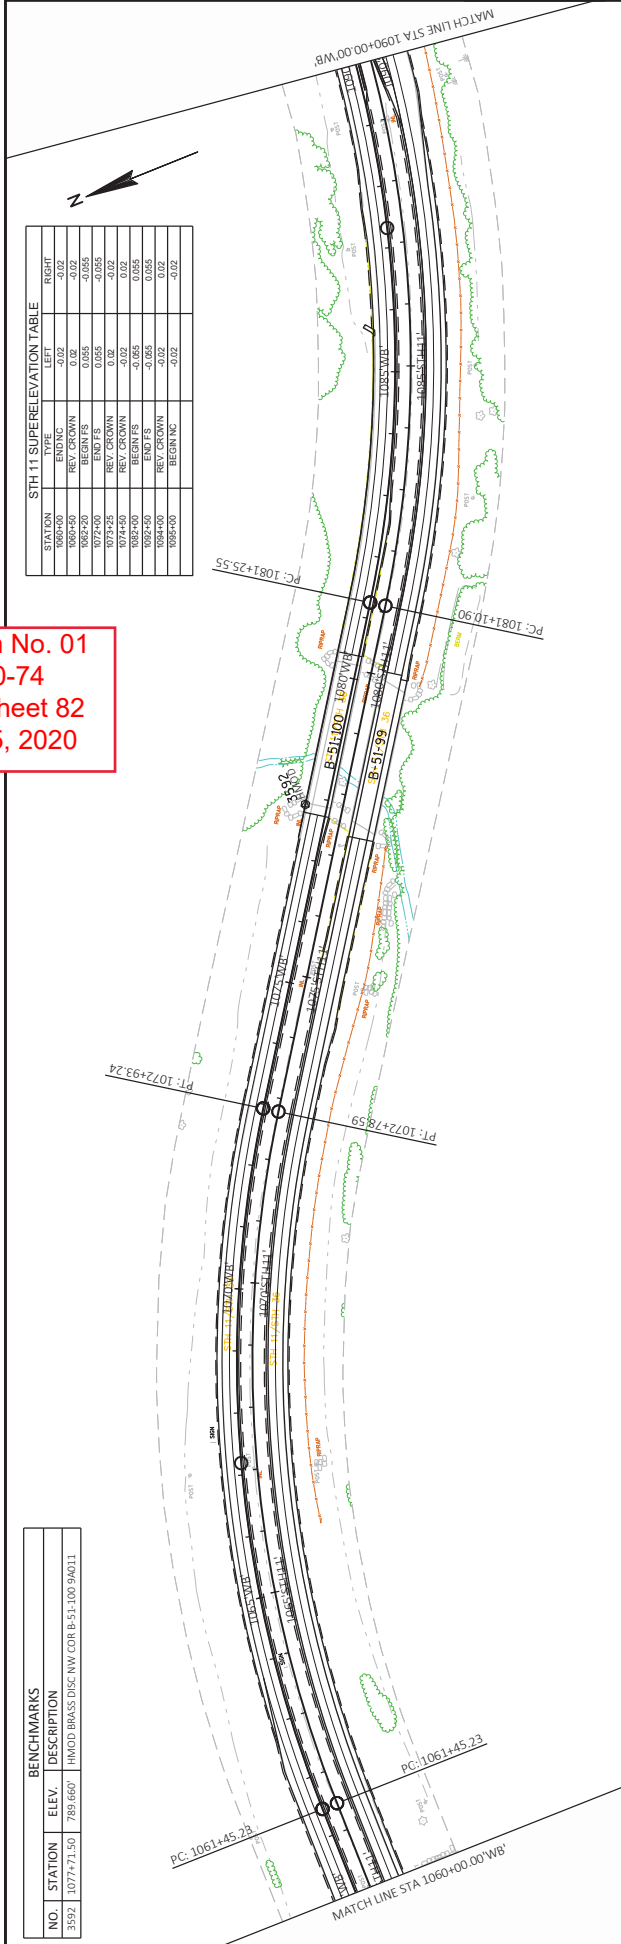


PROJECT NO: 3180-00-74
 COUNTY: RACINE
 HWY: STH 11
 PLAN AND PROFILE: STH 11 WB R/W
 PLOT NAME: ROTHEK, STEVEN J
 PLOT DATE: 2/5/2020 9:25 AM
 PLOT BY: ROTHEK, STEVEN J
 PLOT SCALE: 1 IN=200 FT
 WSDOT/CADD SHEET 44

