



Wisconsin Department of Transportation

Division of Transportation Systems Development

Bureau of Project Development
4822 Madison Yards Way, 4th Floor South
Madison, WI 53705

November 4, 2021

Telephone: (608) 266-1631
Facsimile (FAX): (608) 266-8459

NOTICE TO ALL CONTRACTORS:

Proposal #25: 1560-00-70, WISC 2022043
Spoooner - Hayward
Greenwood Ave To Poplar Street
USH 63
Washburn County

1560-00-80
Spoooner - Hayward
Greenwood Ave To Poplar Street
USH 63
Washburn County

Letting of November 9, 2021

This is Addendum No. 02, which provides for the following:

Schedule of Items:

Revised Bid Item Quantities					
Bid Item	Item Description	Unit	Old Quantity	Revised Quantity	Proposal Total
455.0605	Tack Coat	GAL	1140.4	379.2	1519.6

Added Bid Item Quantities					
Bid Item	Item Description	Unit	Old Quantity	Revised Quantity	Proposal Total
460.6644	HMA Pavement 4 MT 58-34 V	TON	0	3371	3371

Deleted Bid Item Quantities					
Bid Item	Item Description	Unit	Old Quantity	Revised Quantity	Proposal Total
460.6444	HMA Pavement 4 HT 58-34 H	TON	1564	-1564	0
460.7425	HMA Pavement 5 HT 58-28 H	TON	1807	-1807	0

Plan Sheets:

Revised Plan Sheets	
Plan Sheet	Plan Sheet Title (brief description of changes to sheet)
12-16	Revised the HMA mix type and lift thicknesses as required.
237	Replaces the 5 HT 58-28 H & 4 HT 58-34 H with one mix. Also updates the Tack Coat quantity.

Schedule of Items

Attached, dated November 4, 2021, are the revised Schedule of Items Pages 1 – 20.

Plan Sheets

The following 8½ x 11-inch sheets are attached and made part of the plans for this proposal:

Revised: 12 – 16 and 237.

The responsibility for notifying potential subcontractors and suppliers of these changes remains with the prime contractor.


Sincerely,

Mike Coleman


Proposal Development Specialist
Proposal Management Section

END OF ADDENDUM


- NOTES:
- ① SEE EROSION CONTROL PLAN.
 - ② SEE PLAN & PROFILE SHEETS FOR SIDEWALK LOCATIONS.
 - ③ SEE PLAN & PROFILE SHEETS FOR RAISED ISLAND LOCATIONS.
 - ④ SEE INTERSECTION DETAILS AND CURB RAMP DETAILS FOR COLORED CONCRETE CUSTOM.

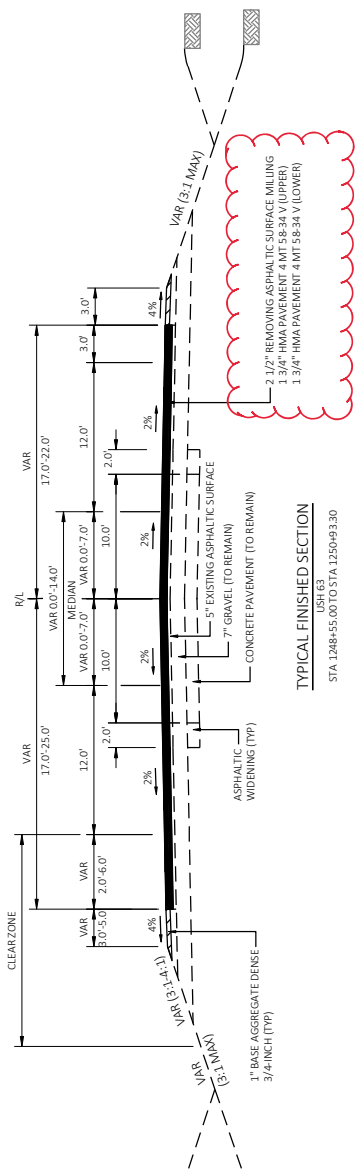

TYPICAL FINISHED SECTION
 USH 63
 STA 1248+55.00 TO STA 1250+93.30

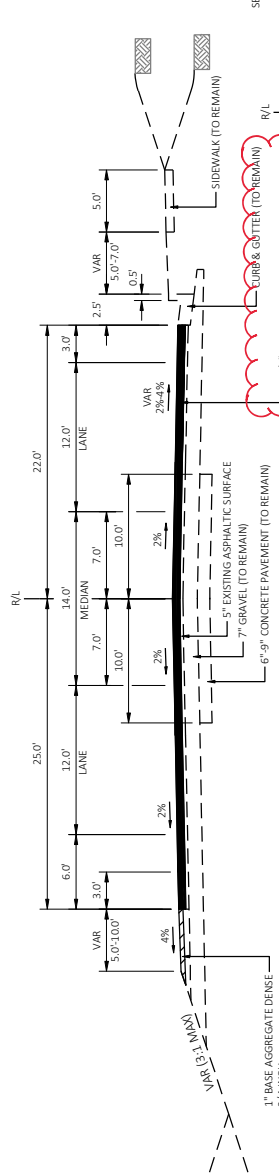


TYPICAL FINISHED SECTION
 USH 63

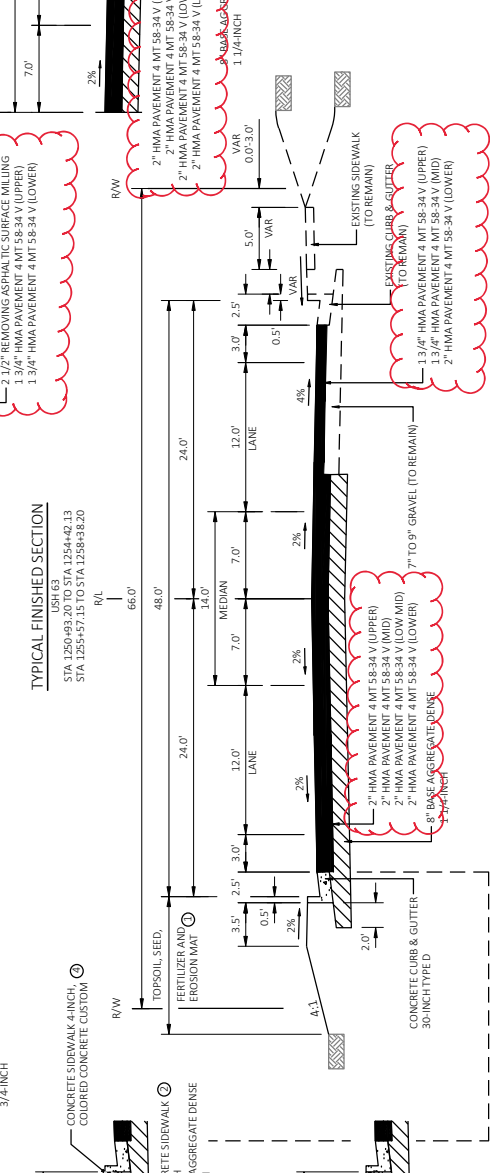

TYPICAL FINISHED SECTION
 USH 63
 STA 1259+38.20 TO STA 1261+59.00 LT
 STA 1258+38.20 TO STA 1259+20.00 RT


Addendum No. 02
ID 1560-00-70
Revised Sheet 12
November 4, 2021





FILE NAME: P:\ZOO\W\11\13\959\50\156000\05\SHETS\LAND\2021\12SDWG LAYOUT\11A1C-09
 PLOT BY: VANCE POWERS
 PLOT DATE: 11/2/2021 3:26 PM
 PLOT NAME: 1 IN=30 FT
 WSDOT/CADD/SHEET 42

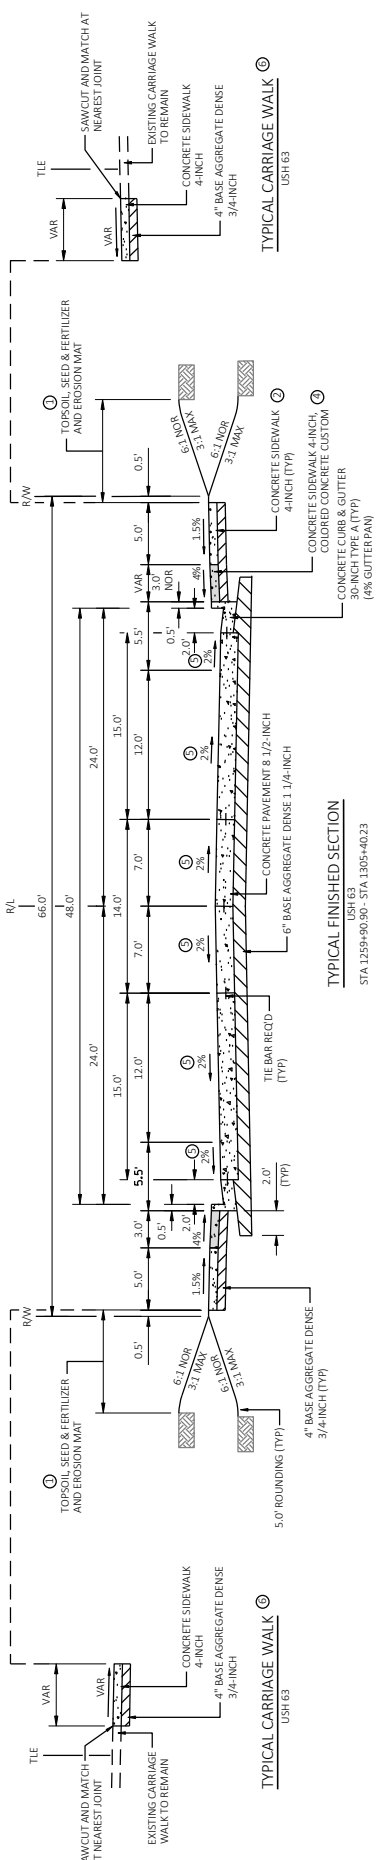

- NOTES:
- ① SEE EROSION CONTROL PLAN.
 - ② SEE PLAN & PROFILE SHEETS FOR SIDEWALK LOCATIONS.
 - ③ SEE PLAN & PROFILE SHEETS FOR RAISED ISLAND LOCATIONS.
 - ④ SEE INTERSECTION DETAILS AND COLORED CONCRETE CUSTOM.
 - ⑤ SLOPES VARY 1.25% TO 2.00%. REFER TO CROSS SECTIONS FOR PAVEMENT SLOPES THRU USH 63/STH 70 INTERSECTION.
 - ⑥ SEE PLAN & PROFILE SHEETS FOR CARRIAGE WALK LOCATIONS.

Addendum No. 02
ID 1560-00-70
Revised Sheet 13
November 4, 2021

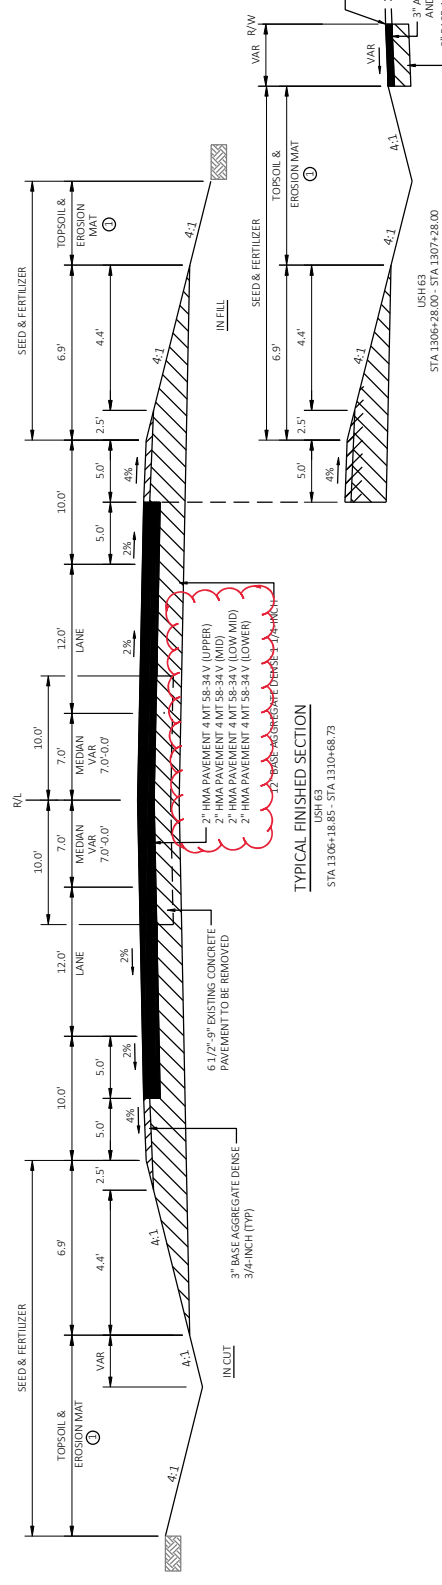

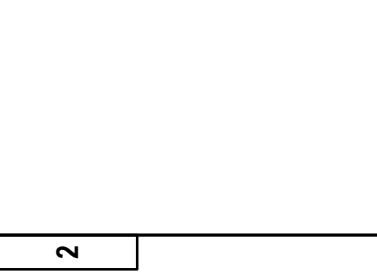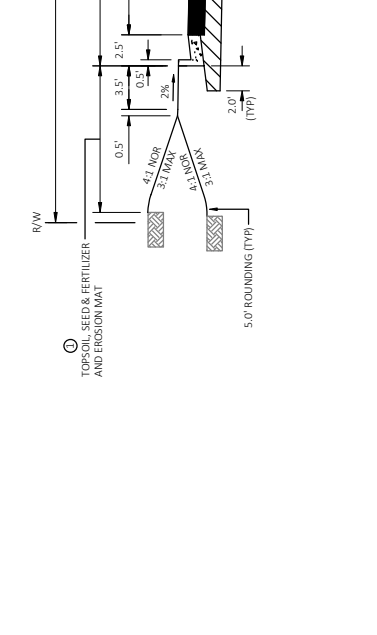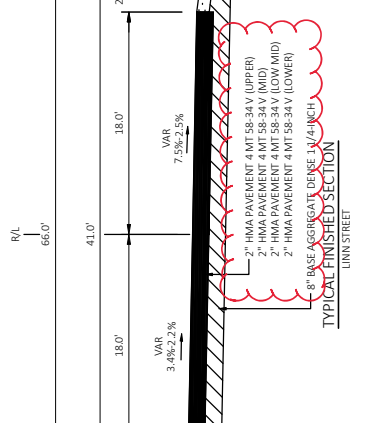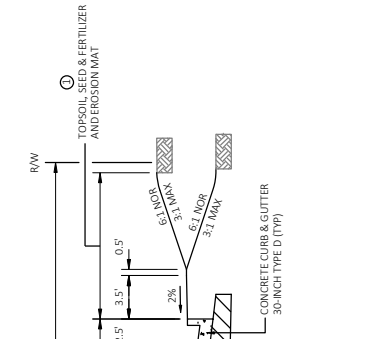



NOTES:

- ① SEE EROSION CONTROL PLAN.
- ② FOR CONCRETE PAVEMENT 8 1/2-INCH, 4" BASE AGGREGATE DENSE 1 1/4-INCH AND CONCRETE CURB & GUTTER 30-INCH INTERSECTION DETAILS FOR LOCATIONS AND WIDTHS.
- ③ SEE INTERSECTION DETAILS AND CURB RAMP DETAILS FOR COLORED CONCRETE CUSTOM.

Addendum No. 02
ID 1560-00-70
Revised Sheet 14
November 4, 2021


Addendum No. 02
ID 1560-00-70
Revised Sheet 15
November 4, 2021

- NOTES:
- ① SEE EROSION CONTROL PLAN.
 - ② FOR CONCRETE PAVEMENT 8 1/2 INCH 6" BASE AGGREGATE DENSE 1 1/2 INCH TYPE A SEE PLAN AND PROFILE OR ANY OTHER SECTION FOR LOCATIONS AND WIDTHS.
 - ③ SEE CURB RAMP DETAILS FOR WIDTHS, JOINTS AND GRADES.

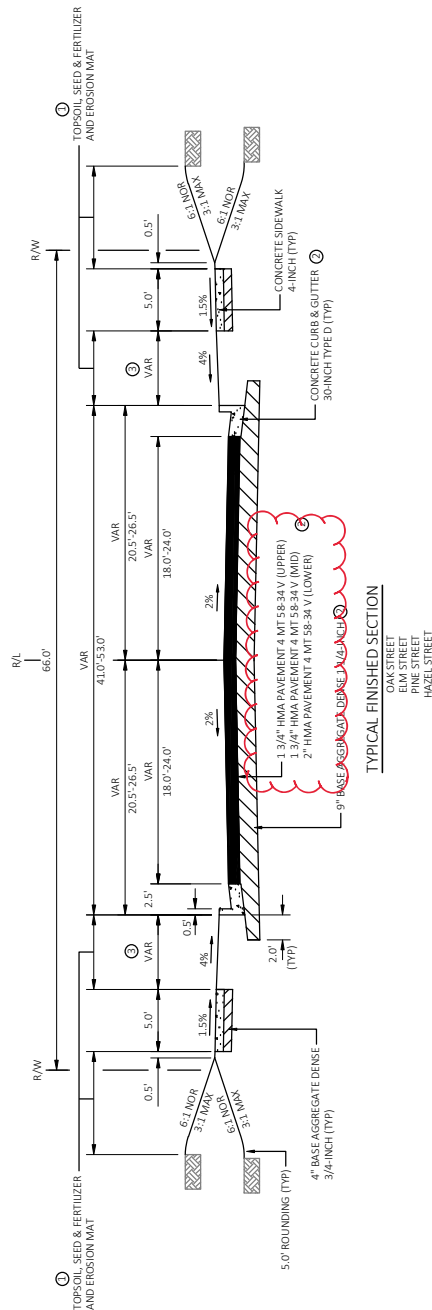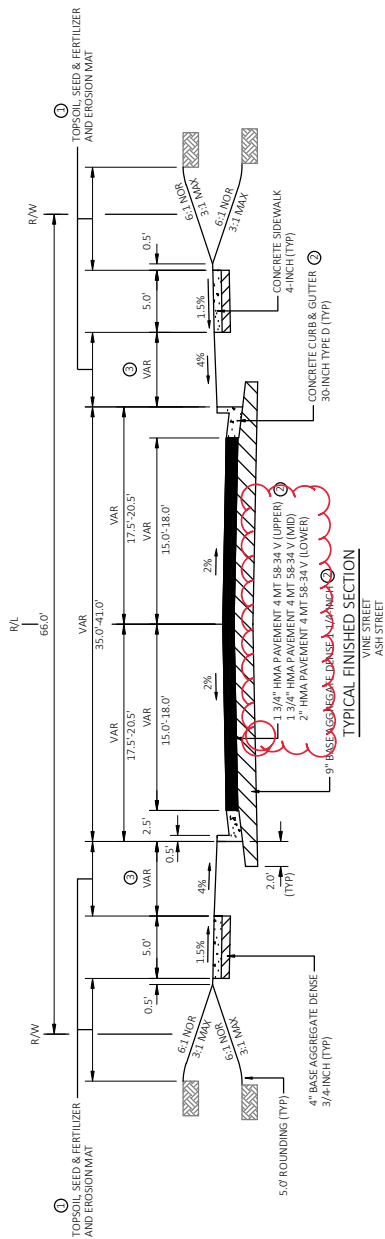


Addendum No. 02
ID 1560-00-70
Revised Sheet 16
November 4, 2021

- NOTES:
- ① SEE EROSION CONTROL PLAN.
 - ② FOR CONCRETE PAVEMENT 8 1/2-INCH, 4-INCH, 3-INCH, 2-INCH, 1 1/2-INCH, AND 1-INCH THICKNESS AND CONCRETE CURB & GUTTER 30-INCH TYPE A SEE PLAN AND PROFILE OR INTERSECTION DETAILS FOR LOCATIONS AND WIDTHS.
 - ③ SEE CURB RAMP DETAILS FOR WIDTHS, JOINTS AND GRADES.

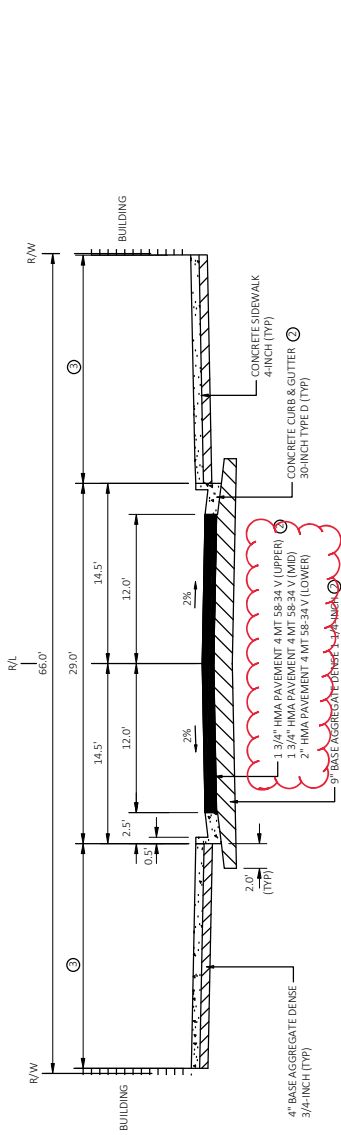

TYPICAL FINISHED SECTION
WALNUT STREET

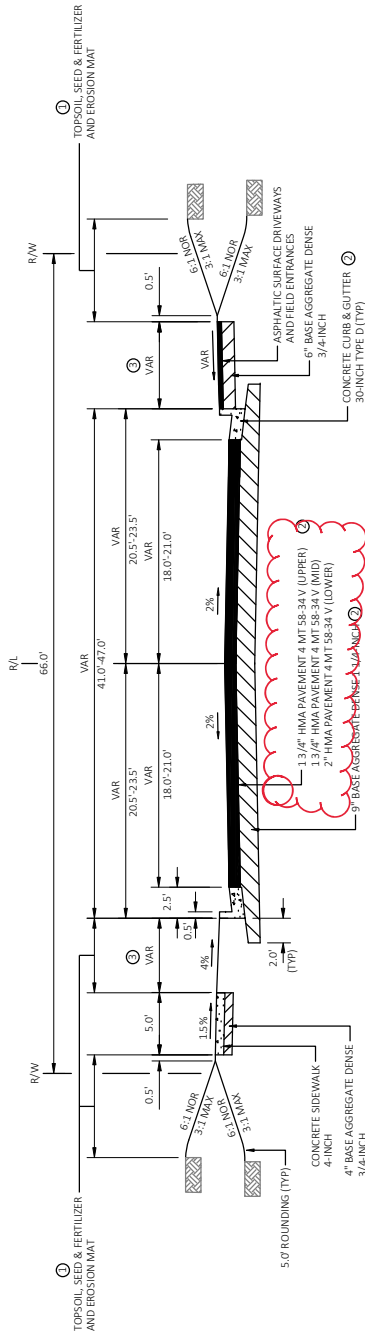

TYPICAL FINISHED SECTION
SPRUCE STREET
BALSAM STREET
POPULAR STREET

ASPHAL TIC CONCRETE PAVEMENT ITEMS

STATION	LOCATION	TACK PAVEMENT 4 MILES PER 100 GAL	455.0805	460.6644	HMA
USH 63	1258+38.23 - 1261+59.90	LT & RT	297.5	741	
5TH 70	8+53.00 - 8+89.95	LT & RT	29.6	74	
	10+90.90 - 11+10.00	LT & RT	17.0	43	
STAGE 1 SUBTOTAL			344.1	858	
STAGE 2					
VINE STREET	19+25.00 - 19+50.99	LT & RT	10.7	28	
	20+49.10 - 20+85.00	LT & RT	16.2	42	
ASH STREET	29+25.00 - 29+50.80	LT & RT	12.7	33	
	30+48.83 - 30+85.00	LT & RT	17.7	46	
OAK STREET	39+25.00 - 39+50.98	LT & RT	12.5	33	
	40+49.20 - 40+80.00	LT & RT	17.9	46	
WALNUT STREET	49+50.87 - 49+55.95	LT & RT	1.7	5	
	50+40.00 - 50+70.00	LT & RT	10.3	27	
STAGE 2 SUBTOTAL			99.6	260	
STAGE 3					
ELM STREET	59+25.00 - 59+50.92	LT & RT	12.7	33	
	60+49.06 - 60+75.00	LT & RT	15.0	39	
PINE STREET	69+25.00 - 69+50.67	LT & RT	17.1	44	
	70+49.44 - 70+75.00	LT & RT	12.7	33	
CEDAR STREET	84+18.21 - 84+50.72	LT & RT	19.2	50	
	85+18.21 - 85+76.00	LT & RT	12.1	32	
HAZEL STREET	89+15.00 - 89+50.89	LT & RT	17.7	46	
	90+49.17 - 90+75.00	LT & RT	12.7	33	
STAGE 3 SUBTOTAL			119.1	310	
STAGE 4					
STREET	90+48.16 - 100+75.00	LT & RT	12.5	33	
BALSAM STREET	109+35.00 - 109+50.89	LT & RT	7.6	20	
	110+49.10 - 110+70.00	LT & RT	10.3	27	
POPLAR STREET	119+25.18 - 119+48.37	LT & RT	11.1	29	
	120+48.83 - 120+73.83	LT & RT	12.7	33	
USH 63	1305+40.23 - 1010+68.73	LT & RT	355.5	885	
STAGE 4 SUBTOTAL			422.2	1080	
STAGE 5					
USH 63	1248+55.00 - 1254+42.13	LT & RT	340.7	557	
	1252+28.3	LT	4.7	16	
	1259+57.15 - 1263+00.00	LT & RT	189.3	310	
STAGE 5 SUBTOTAL			534.7	883	
ITEM TOTALS			1519.6	3371.0	

CONCRETE DRIVEWAY (CONT'D)

STATION	LOCATION	416.0160 6-INCH SY	416.0160 6-INCH SY	416.0160 6-INCH SY
USH 63	1284+22.6	RT	17	0
	1285+06.5	LT	0	16
	1285+31.9	RT	23	0
	1285+57.3	LT	0	24
	1285+81.0	LT	17	0
	1288+28.5	LT	27	0
	1298+93.8	RT	19	0
	1299+17.8	LT	25	0
	1289+17.8	RT	23	0
	1300+16.0	RT	0	27
	1300+23.2	LT	0	17
	1303+04.1	LT	25	0
	1303+04.1	RT	0	25
	1303+27.9	LT	0	18
SPRUCE STREET	99+26.8	LT	65	0
STAGE 4 SUBTOTAL			294	78
ITEM TOTAL			1065	451

CONCRETE DRIVEWAY

STATION	LOCATION	416.0160 6-INCH SY	416.0160 6-INCH SY	416.0160 6-INCH SY
USH 63	1280+97.0	RT	37	0
	1284+45.6	LT	0	15
	1284+53.8	RT	0	37
	1284+53.8	LT	0	0
	1284+53.8	RT	0	0
	1284+53.8	LT	0	0
	1289+50.3	RT	0	22
	1270+49.5	LT	21	0
	1271+49.2	RT	0	22
	1272+16.9	LT	25	0
	1272+20.1	RT	0	18
	1274+82.4	RT	0	22
	1274+86.1	LT	29	0
	1274+86.1	RT	0	0
	1278+02.8	LT	25	0
VINE STREET	19+38.1	LT	45	0
	20+67.3	LT	54	0
ASH STREET	29+35.5	LT	50	0
	30+60.3	LT	45	0
CEDAR STREET	84+18.2	LT	40	0
	85+18.2	RT	21	0
	38+39.7	RT	0	0
STAGE 2 SUBTOTAL			438	177
STAGE 3				
USH 63	1278+67.9	LT	24	0
	1280+97.0	RT	26	0
	1280+97.0	LT	20	0
	1280+75.7	LT	24	0
	1283+73.9	LT	25	0
	1283+77.9	RT	23	0
	1384+13.1	LT	0	33
	1287+58.4	RT	25	0
	1287+58.4	LT	21	0
	1288+56.2	RT	27	0
	1288+56.2	LT	0	17
	1290+58.3	LT	0	23
	1291+45.1	RT	25	0
	1292+45.9	LT	0	17
	1292+45.8	RT	17	0
ELM STREET	59+38.8	RT	35	0
PINE STREET	69+36.2	RT	0	34
STAGE 3 SUBTOTAL			296	144

Addendum No. 02
ID 1560-00-70
Revised Sheet 237
November 4, 2021

NOTE: ALL ITEMS AND QUANTITIES ON THIS SHEET
ARE FOR ENGINEER ESTIMATE CATEGORY 0010,
UNLESS OTHERWISE NOTED.



Proposal Schedule of Items

Proposal ID: 20211109025 Project(s): 1560-00-70, 1560-00-80

Federal ID(s): WISC 2022043, N/A

SECTION: 0001 Contract Items

Alt Set ID: Alt Mbr ID:

Proposal Line Number	Item ID Description	Approximate Quantity and Units	Unit Price	Bid Amount
0002	201.0105 Clearing	2.000 STA	_____.	_____.
0004	201.0120 Clearing	340.000 ID	_____.	_____.
0006	201.0205 Grubbing	2.000 STA	_____.	_____.
0008	201.0220 Grubbing	354.000 ID	_____.	_____.
0010	203.0100 Removing Small Pipe Culverts	2.000 EACH	_____.	_____.
0012	204.0100 Removing Concrete Pavement	1,637.000 SY	_____.	_____.
0014	204.0120 Removing Asphaltic Surface Milling	4,432.000 SY	_____.	_____.
0016	204.0130 Removing Curb	67.000 LF	_____.	_____.
0018	204.0150 Removing Curb & Gutter	10,554.000 LF	_____.	_____.
0020	204.0155 Removing Concrete Sidewalk	5,293.000 SY	_____.	_____.
0022	204.0170 Removing Fence	298.000 LF	_____.	_____.
0024	204.0195 Removing Concrete Bases	47.000 EACH	_____.	_____.
0026	204.0210 Removing Manholes	44.000 EACH	_____.	_____.
0028	204.0220 Removing Inlets	58.000 EACH	_____.	_____.
0030	204.0245 Removing Storm Sewer (size) 01. 8-Inch PVC	6.000 LF	_____.	_____.
0032	204.0245 Removing Storm Sewer (size) 02. 12-Inch	1,987.000 LF	_____.	_____.



Proposal Schedule of Items

Proposal ID: 20211109025 Project(s): 1560-00-70, 1560-00-80

Federal ID(s): WISC 2022043, N/A

SECTION: 0001 Contract Items

Alt Set ID: Alt Mbr ID:

Proposal Line Number	Item ID Description	Approximate Quantity and Units	Unit Price	Bid Amount
0034	204.0245 Removing Storm Sewer (size) 03. 15-Inch	886.000 LF	_____.	_____.
0036	204.0245 Removing Storm Sewer (size) 04. 18-Inch	825.000 LF	_____.	_____.
0038	204.0245 Removing Storm Sewer (size) 05. 21-Inch	46.000 LF	_____.	_____.
0040	204.0245 Removing Storm Sewer (size) 06. 24-Inch	1,059.000 LF	_____.	_____.
0042	204.0245 Removing Storm Sewer (size) 07. 30-Inch	81.000 LF	_____.	_____.
0044	204.0245 Removing Storm Sewer (size) 08. 36-Inch	769.000 LF	_____.	_____.
0046	204.9060.S Removing (item description) 01. Lighting Unit	2.000 EACH	_____.	_____.
0048	205.0100 Excavation Common	22,034.000 CY	_____.	_____.
0050	205.0501.S Excavation, Hauling, and Disposal of Petroleum Contaminated Soil	32.000 TON	_____.	_____.
0052	211.0100 Prepare Foundation for Asphaltic Paving (project) 01. 1560-00-70	LS	LUMP SUM	_____.
0054	211.0200 Prepare Foundation for Concrete Pavement (project) 01. 1560-00-70	LS	LUMP SUM	_____.
0056	211.0300 Prepare Foundation for Concrete Base (project) 01. 1560-00-70	LS	LUMP SUM	_____.
0058	211.0500 Prepare Foundation for Base Aggregate	74.000 STA	_____.	_____.



Proposal Schedule of Items

Proposal ID: 20211109025 Project(s): 1560-00-70, 1560-00-80

Federal ID(s): WISC 2022043, N/A

SECTION: 0001 Contract Items

Alt Set ID: Alt Mbr ID:

Proposal Line Number	Item ID Description	Approximate Quantity and Units	Unit Price	Bid Amount
0060	213.0100 Finishing Roadway (project) 01. 1560-00-70	1.000 EACH	_____.	_____.
0062	305.0110 Base Aggregate Dense 3/4-Inch	1,810.000 TON	_____.	_____.
0064	305.0120 Base Aggregate Dense 1 1/4-Inch	18,358.000 TON	_____.	_____.
0066	371.2000.S QMP Base Aggregate Dense 1 1/4-Inch Compaction	1.000 EACH	_____.	_____.
0068	405.0200 Coloring Concrete Custom	226.000 CY	_____.	_____.
0070	415.0060 Concrete Pavement 6-Inch	220.000 SY	_____.	_____.
0072	415.0085 Concrete Pavement 8 1/2-Inch	23,468.000 SY	_____.	_____.
0074	415.1085 Concrete Pavement HES 8 1/2-Inch	2,086.000 SY	_____.	_____.
0076	415.4100 Concrete Pavement Joint Filling	25,554.000 SY	_____.	_____.
0078	416.0160 Concrete Driveway 6-Inch	1,065.000 SY	_____.	_____.
0080	416.0260 Concrete Driveway HES 6-Inch	451.000 SY	_____.	_____.
0082	455.0605 Tack Coat	1,519.600 GAL	_____.	_____.
0084	460.2000 Incentive Density HMA Pavement	2,160.000 DOL	1.00000	2,160.00
0090	465.0120 Asphaltic Surface Driveways and Field Entrances	682.000 TON	_____.	_____.
0092	520.3424 Culvert Pipe Class III-A Non-metal 24-Inch	74.000 LF	_____.	_____.
0094	520.8000 Concrete Collars for Pipe	8.000 EACH	_____.	_____.



Proposal Schedule of Items

Proposal ID: 20211109025 Project(s): 1560-00-70, 1560-00-80

Federal ID(s): WISC 2022043, N/A

SECTION: 0001 Contract Items

Alt Set ID: Alt Mbr ID:

Proposal Line Number	Item ID Description	Approximate Quantity and Units	Unit Price	Bid Amount
0096	521.1024 Apron Endwalls for Culvert Pipe Steel 24-Inch	2.000 EACH	_____.	_____.
0098	522.1012 Apron Endwalls for Culvert Pipe Reinforced Concrete 12-Inch	1.000 EACH	_____.	_____.
0100	522.2638 Apron Endwalls for Culvert Pipe Reinforced Concrete Horizontal Elliptical 38x60-Inch	2.000 EACH	_____.	_____.
0102	601.0110 Concrete Curb Type D	11.000 LF	_____.	_____.
0104	601.0407 Concrete Curb & Gutter 18-Inch Type D	24.000 LF	_____.	_____.
0106	601.0409 Concrete Curb & Gutter 30-Inch Type A	8,674.000 LF	_____.	_____.
0108	601.0411 Concrete Curb & Gutter 30-Inch Type D	1,990.000 LF	_____.	_____.
0110	601.0600 Concrete Curb Pedestrian	173.000 LF	_____.	_____.
0112	602.0405 Concrete Sidewalk 4-Inch	59,119.000 SF	_____.	_____.
0114	602.0505 Curb Ramp Detectable Warning Field Yellow	960.000 SF	_____.	_____.
0116	602.1500 Concrete Steps	80.000 SF	_____.	_____.
0118	606.0100 Riprap Light	94.000 CY	_____.	_____.
0120	606.0300 Riprap Heavy	478.000 CY	_____.	_____.
0122	608.0330 Storm Sewer Pipe Reinforced Concrete Class III 30-Inch	76.000 LF	_____.	_____.
0124	608.0342 Storm Sewer Pipe Reinforced Concrete Class III 42-Inch	316.000 LF	_____.	_____.



Proposal Schedule of Items

Proposal ID: 20211109025 Project(s): 1560-00-70, 1560-00-80

Federal ID(s): WISC 2022043, N/A

SECTION: 0001 Contract Items

Alt Set ID: Alt Mbr ID:

Proposal Line Number	Item ID Description	Approximate Quantity and Units	Unit Price	Bid Amount
0126	608.0348 Storm Sewer Pipe Reinforced Concrete Class III 48-Inch	1,083.000 LF	_____.	_____.
0128	608.0412 Storm Sewer Pipe Reinforced Concrete Class IV 12-Inch	1,138.000 LF	_____.	_____.
0130	608.0415 Storm Sewer Pipe Reinforced Concrete Class IV 15-Inch	289.000 LF	_____.	_____.
0132	608.0418 Storm Sewer Pipe Reinforced Concrete Class IV 18-Inch	153.000 LF	_____.	_____.
0134	608.0421 Storm Sewer Pipe Reinforced Concrete Class IV 21-Inch	8.000 LF	_____.	_____.
0136	608.0424 Storm Sewer Pipe Reinforced Concrete Class IV 24-Inch	452.000 LF	_____.	_____.
0138	608.0430 Storm Sewer Pipe Reinforced Concrete Class IV 30-Inch	253.000 LF	_____.	_____.
0140	608.0436 Storm Sewer Pipe Reinforced Concrete Class IV 36-Inch	365.000 LF	_____.	_____.
0142	608.0448 Storm Sewer Pipe Reinforced Concrete Class IV 48-Inch	685.000 LF	_____.	_____.
0144	608.0512 Storm Sewer Pipe Reinforced Concrete Class V 12-Inch	66.000 LF	_____.	_____.
0146	608.2334 Storm Sewer Pipe Reinforced Concrete Horizontal Elliptical Class HE-III 34x53-Inch	395.000 LF	_____.	_____.
0148	608.2338 Storm Sewer Pipe Reinforced Concrete Horizontal Elliptical Class HE-III 38x60-Inch	926.000 LF	_____.	_____.



Proposal Schedule of Items

Proposal ID: 20211109025 Project(s): 1560-00-70, 1560-00-80

Federal ID(s): WISC 2022043, N/A

SECTION: 0001 Contract Items

Alt Set ID: Alt Mbr ID:

Proposal Line Number	Item ID Description	Approximate Quantity and Units	Unit Price	Bid Amount
0150	608.2424 Storm Sewer Pipe Reinforced Concrete Horizontal Elliptical Class HE-IV 24x38-Inch	196.000 LF	_____.	_____.
0152	608.2429 Storm Sewer Pipe Reinforced Concrete Horizontal Elliptical Class HE-IV 29x45-Inch	416.000 LF	_____.	_____.
0154	608.3012 Storm Sewer Pipe Class III-A 12-Inch	1,193.000 LF	_____.	_____.
0156	608.3015 Storm Sewer Pipe Class III-A 15-Inch	390.000 LF	_____.	_____.
0158	608.3018 Storm Sewer Pipe Class III-A 18-Inch	238.000 LF	_____.	_____.
0160	611.0420 Reconstructing Manholes	1.000 EACH	_____.	_____.
0162	611.0530 Manhole Covers Type J	35.000 EACH	_____.	_____.
0164	611.0545 Manhole Covers Type L	7.000 EACH	_____.	_____.
0166	611.0612 Inlet Covers Type C	3.000 EACH	_____.	_____.
0168	611.0624 Inlet Covers Type H	92.000 EACH	_____.	_____.
0170	611.0639 Inlet Covers Type H-S	29.000 EACH	_____.	_____.
0172	611.0642 Inlet Covers Type MS	1.000 EACH	_____.	_____.
0174	611.1004 Catch Basins 4-FT Diameter	12.000 EACH	_____.	_____.
0176	611.1005 Catch Basins 5-FT Diameter	1.000 EACH	_____.	_____.
0178	611.1230 Catch Basins 2x3-FT	56.000 EACH	_____.	_____.



Proposal Schedule of Items

Proposal ID: 20211109025 Project(s): 1560-00-70, 1560-00-80

Federal ID(s): WISC 2022043, N/A

SECTION: 0001 Contract Items

Alt Set ID: Alt Mbr ID:

Proposal Line Number	Item ID Description	Approximate Quantity and Units	Unit Price	Bid Amount
0180	611.2004 Manholes 4-FT Diameter	8.000 EACH	_____.	_____.
0182	611.2005 Manholes 5-FT Diameter	5.000 EACH	_____.	_____.
0184	611.2006 Manholes 6-FT Diameter	4.000 EACH	_____.	_____.
0186	611.2007 Manholes 7-FT Diameter	7.000 EACH	_____.	_____.
0188	611.2008 Manholes 8-FT Diameter	19.000 EACH	_____.	_____.
0190	611.3003 Inlets 3-FT Diameter	2.000 EACH	_____.	_____.
0192	611.3004 Inlets 4-FT Diameter	2.000 EACH	_____.	_____.
0194	611.3230 Inlets 2x3-FT	66.000 EACH	_____.	_____.
0196	611.3901 Inlets Median 1 Grate	1.000 EACH	_____.	_____.
0198	611.8110 Adjusting Manhole Covers	3.000 EACH	_____.	_____.
0200	611.8120.S Cover Plates Temporary	35.000 EACH	_____.	_____.
0202	612.0902.S Insulation Board Polystyrene (inch) 01. 2-Inch	554.000 SY	_____.	_____.
0204	618.0100 Maintenance And Repair of Haul Roads (project) 01. 1560-00-70	1.000 EACH	_____.	_____.
0206	619.1000 Mobilization	1.000 EACH	_____.	_____.
0208	620.0300 Concrete Median Sloped Nose	125.000 SF	_____.	_____.
0210	624.0100 Water	221.000 MGAL	_____.	_____.



Proposal Schedule of Items

Proposal ID: 20211109025 Project(s): 1560-00-70, 1560-00-80

Federal ID(s): WISC 2022043, N/A

SECTION: 0001 Contract Items

Alt Set ID: Alt Mbr ID:

Proposal Line Number	Item ID Description	Approximate Quantity and Units	Unit Price	Bid Amount
0212	625.0100 Topsoil	3,845.000 SY	_____.	_____.
0214	627.0200 Mulching	928.000 SY	_____.	_____.
0216	628.1504 Silt Fence	45.000 LF	_____.	_____.
0218	628.1520 Silt Fence Maintenance	45.000 LF	_____.	_____.
0220	628.1905 Mobilizations Erosion Control	20.000 EACH	_____.	_____.
0222	628.1910 Mobilizations Emergency Erosion Control	10.000 EACH	_____.	_____.
0224	628.2004 Erosion Mat Class I Type B	2,498.000 SY	_____.	_____.
0226	628.2006 Erosion Mat Urban Class I Type A	2,865.000 SY	_____.	_____.
0228	628.7005 Inlet Protection Type A	142.000 EACH	_____.	_____.
0230	628.7015 Inlet Protection Type C	107.000 EACH	_____.	_____.
0232	628.7020 Inlet Protection Type D	36.000 EACH	_____.	_____.
0234	628.7504 Temporary Ditch Checks	100.000 LF	_____.	_____.
0236	628.7555 Culvert Pipe Checks	2.000 EACH	_____.	_____.
0238	629.0210 Fertilizer Type B	4.910 CWT	_____.	_____.
0240	630.0120 Seeding Mixture No. 20	120.000 LB	_____.	_____.
0242	630.0140 Seeding Mixture No. 40	60.350 LB	_____.	_____.
0244	630.0200 Seeding Temporary	129.700 LB	_____.	_____.



Proposal Schedule of Items

Proposal ID: 20211109025 Project(s): 1560-00-70, 1560-00-80

Federal ID(s): WISC 2022043, N/A

SECTION: 0001 Contract Items

Alt Set ID: Alt Mbr ID:

Proposal Line Number	Item ID Description	Approximate Quantity and Units	Unit Price	Bid Amount
0246	634.0810 Posts Tubular Steel 2x2-Inch X 10-FT	57.000 EACH	_____.	_____.
0248	634.0811 Posts Tubular Steel 2x2-Inch X 11-FT	24.000 EACH	_____.	_____.
0250	634.0812 Posts Tubular Steel 2x2-Inch X 12-FT	18.000 EACH	_____.	_____.
0252	634.0814 Posts Tubular Steel 2x2-Inch X 14-FT	7.000 EACH	_____.	_____.
0254	637.2210 Signs Type II Reflective H	372.810 SF	_____.	_____.
0256	637.2215 Signs Type II Reflective H Folding	7.500 SF	_____.	_____.
0258	638.2102 Moving Signs Type II	100.000 EACH	_____.	_____.
0260	638.2602 Removing Signs Type II	23.000 EACH	_____.	_____.
0262	638.3000 Removing Small Sign Supports	94.000 EACH	_____.	_____.
0264	642.5401 Field Office Type D	1.000 EACH	_____.	_____.
0266	643.0300 Traffic Control Drums	36,651.000 DAY	_____.	_____.
0268	643.0410 Traffic Control Barricades Type II	4,252.000 DAY	_____.	_____.
0270	643.0420 Traffic Control Barricades Type III	9,165.000 DAY	_____.	_____.
0272	643.0705 Traffic Control Warning Lights Type A	13,848.000 DAY	_____.	_____.
0274	643.0715 Traffic Control Warning Lights Type C	768.000 DAY	_____.	_____.
0276	643.0800 Traffic Control Arrow Boards	256.000 DAY	_____.	_____.
0278	643.0900 Traffic Control Signs	50,619.000 DAY	_____.	_____.



Proposal Schedule of Items

Proposal ID: 20211109025 Project(s): 1560-00-70, 1560-00-80

Federal ID(s): WISC 2022043, N/A

SECTION: 0001 Contract Items

Alt Set ID: Alt Mbr ID:

Proposal Line Number	Item ID Description	Approximate Quantity and Units	Unit Price	Bid Amount
0280	643.0920 Traffic Control Covering Signs Type II	4.000 EACH	_____.	_____.
0282	643.1000 Traffic Control Signs Fixed Message	172.000 SF	_____.	_____.
0284	643.5000 Traffic Control	1.000 EACH	_____.	_____.
0286	644.1420 Temporary Pedestrian Surface Plywood	8,500.000 SF	_____.	_____.
0288	644.1430 Temporary Pedestrian Surface Plate	2,140.000 SF	_____.	_____.
0290	644.1601 Temporary Pedestrian Curb Ramp	52.000 DAY	_____.	_____.
0292	644.1810 Temporary Pedestrian Barricade	460.000 LF	_____.	_____.
0294	645.0120 Geotextile Type HR	831.000 SY	_____.	_____.
0296	645.0130 Geotextile Type R	333.000 SY	_____.	_____.
0298	646.5020 Marking Arrow Epoxy	63.000 EACH	_____.	_____.
0300	646.5120 Marking Word Epoxy	2.000 EACH	_____.	_____.
0302	646.6120 Marking Stop Line Epoxy 18-Inch	173.000 LF	_____.	_____.
0304	646.6320 Marking Dotted Extension Epoxy 18-Inch	52.000 LF	_____.	_____.
0306	646.6464 Cold Weather Marking Epoxy 4-Inch	11,851.000 LF	_____.	_____.
0308	646.6468 Cold Weather Marking Epoxy 8-Inch	119.000 LF	_____.	_____.
0310	646.7120 Marking Diagonal Epoxy 12-Inch	255.000 LF	_____.	_____.



Proposal Schedule of Items

Proposal ID: 20211109025 Project(s): 1560-00-70, 1560-00-80

Federal ID(s): WISC 2022043, N/A

SECTION: 0001 Contract Items

Alt Set ID: Alt Mbr ID:

Proposal Line Number	Item ID Description	Approximate Quantity and Units	Unit Price	Bid Amount
0312	646.7420 Marking Crosswalk Epoxy Transverse Line 6-Inch	4,461.000 LF	_____.	_____.
0314	646.8120 Marking Curb Epoxy	20.000 LF	_____.	_____.
0316	646.8220 Marking Island Nose Epoxy	2.000 EACH	_____.	_____.
0318	646.9000 Marking Removal Line 4-Inch	150.000 LF	_____.	_____.
0320	649.0150 Temporary Marking Line Removable Tape 4-Inch	11,480.000 LF	_____.	_____.
0322	649.0250 Temporary Marking Line Removable Tape 8-Inch	1,212.000 LF	_____.	_____.
0324	649.0850 Temporary Marking Stop Line Removable Tape 18-Inch	80.000 LF	_____.	_____.
0326	650.4000 Construction Staking Storm Sewer	186.000 EACH	_____.	_____.
0328	650.4500 Construction Staking Subgrade	7,013.000 LF	_____.	_____.
0330	650.5000 Construction Staking Base	1,552.000 LF	_____.	_____.
0332	650.5500 Construction Staking Curb Gutter and Curb & Gutter	2,377.000 LF	_____.	_____.
0334	650.6000 Construction Staking Pipe Culverts	1.000 EACH	_____.	_____.
0336	650.7000 Construction Staking Concrete Pavement	5,650.000 LF	_____.	_____.
0338	650.8000 Construction Staking Resurfacing Reference	950.000 LF	_____.	_____.
0340	650.8500 Construction Staking Electrical Installations (project) 01. 1560-00-70	LS	LUMP SUM	_____.



Proposal Schedule of Items

Proposal ID: 20211109025 Project(s): 1560-00-70, 1560-00-80

Federal ID(s): WISC 2022043, N/A

SECTION: 0001 Contract Items

Alt Set ID: Alt Mbr ID:

Proposal Line Number	Item ID Description	Approximate Quantity and Units	Unit Price	Bid Amount
0342	650.9000 Construction Staking Curb Ramps	96.000 EACH	_____.	_____.
0344	650.9910 Construction Staking Supplemental Control (project) 01. 1560-00-70	LS	LUMP SUM	_____.
0346	650.9920 Construction Staking Slope Stakes	7,013.000 LF	_____.	_____.
0348	652.0225 Conduit Rigid Nonmetallic Schedule 40 2-Inch	11,276.000 LF	_____.	_____.
0350	652.0235 Conduit Rigid Nonmetallic Schedule 40 3-Inch	2,547.000 LF	_____.	_____.
0352	652.0605 Conduit Special 2-Inch	58.000 LF	_____.	_____.
0354	652.0800 Conduit Loop Detector	2,996.000 LF	_____.	_____.
0356	653.0154 Pull Boxes Non-Conductive 24x36-Inch	11.000 EACH	_____.	_____.
0358	653.0164 Pull Boxes Non-Conductive 24x42-Inch	79.000 EACH	_____.	_____.
0360	653.0905 Removing Pull Boxes	22.000 EACH	_____.	_____.
0362	654.0101 Concrete Bases Type 1	14.000 EACH	_____.	_____.
0364	654.0105 Concrete Bases Type 5	3.000 EACH	_____.	_____.
0366	654.0110 Concrete Bases Type 10	2.000 EACH	_____.	_____.
0368	654.0113 Concrete Bases Type 13	2.000 EACH	_____.	_____.
0370	654.0120 Concrete Bases Type 10-Special	2.000 EACH	_____.	_____.
0372	654.0217 Concrete Control Cabinet Bases Type 9 Special	2.000 EACH	_____.	_____.



Proposal Schedule of Items

Proposal ID: 20211109025 Project(s): 1560-00-70, 1560-00-80

Federal ID(s): WISC 2022043, N/A

SECTION: 0001 Contract Items

Alt Set ID: Alt Mbr ID:

Proposal Line Number	Item ID Description	Approximate Quantity and Units	Unit Price	Bid Amount
0374	655.0230 Cable Traffic Signal 5-14 AWG	759.000 LF	_____.	_____.
0376	655.0240 Cable Traffic Signal 7-14 AWG	2,116.000 LF	_____.	_____.
0378	655.0260 Cable Traffic Signal 12-14 AWG	2,273.000 LF	_____.	_____.
0380	655.0320 Cable Type UF 2-10 AWG Grounded	2,001.000 LF	_____.	_____.
0382	655.0510 Electrical Wire Traffic Signals 12 AWG	5,249.000 LF	_____.	_____.
0384	655.0515 Electrical Wire Traffic Signals 10 AWG	2,153.000 LF	_____.	_____.
0386	655.0610 Electrical Wire Lighting 12 AWG	9,832.000 LF	_____.	_____.
0388	655.0625 Electrical Wire Lighting 6 AWG	29,227.000 LF	_____.	_____.
0390	655.0630 Electrical Wire Lighting 4 AWG	28,461.000 LF	_____.	_____.
0392	655.0700 Loop Detector Lead In Cable	6,795.000 LF	_____.	_____.
0394	655.0800 Loop Detector Wire	9,292.000 LF	_____.	_____.
0396	655.0900 Traffic Signal EVP Detector Cable	1,488.000 LF	_____.	_____.
0398	656.0200 Electrical Service Meter Breaker Pedestal (location) 01. USH 63 & Walnut Street	LS	LUMP SUM	_____.
0400	656.0200 Electrical Service Meter Breaker Pedestal (location) 02. USH 63 & STH 70	LS	LUMP SUM	_____.
0402	657.0100 Pedestal Bases	14.000 EACH	_____.	_____.



Proposal Schedule of Items

Proposal ID: 20211109025 Project(s): 1560-00-70, 1560-00-80

Federal ID(s): WISC 2022043, N/A

SECTION: 0001 Contract Items

Alt Set ID: Alt Mbr ID:

Proposal Line Number	Item ID Description	Approximate Quantity and Units	Unit Price	Bid Amount
0404	657.0255 Transformer Bases Breakaway 11 1/2-Inch Bolt Circle	3.000 EACH	_____.	_____.
0406	657.0322 Poles Type 5-Aluminum	3.000 EACH	_____.	_____.
0408	657.0350 Poles Type 10	2.000 EACH	_____.	_____.
0410	657.0352 Poles Type 10-Special	2.000 EACH	_____.	_____.
0412	657.0361 Poles Type 13-Over Height	2.000 EACH	_____.	_____.
0414	657.0425 Traffic Signal Standards Aluminum 15-FT	6.000 EACH	_____.	_____.
0416	657.0430 Traffic Signal Standards Aluminum 10-FT	8.000 EACH	_____.	_____.
0418	657.0530 Monotube Arms 30-FT	2.000 EACH	_____.	_____.
0420	657.0535 Monotube Arms 35-FT	1.000 EACH	_____.	_____.
0422	657.0540 Monotube Arms 40-FT	1.000 EACH	_____.	_____.
0424	657.0541 Monotube Arms 40-FT-Special	2.000 EACH	_____.	_____.
0426	657.0615 Luminaire Arms Single Member 4 1/2-Inch Clamp 8-FT	3.000 EACH	_____.	_____.
0428	657.0808 Luminaire Arms Steel 8-FT	6.000 EACH	_____.	_____.
0430	658.0173 Traffic Signal Face 3S 12-Inch	18.000 EACH	_____.	_____.
0432	658.0174 Traffic Signal Face 4S 12-Inch	12.000 EACH	_____.	_____.
0434	658.0416 Pedestrian Signal Face 16-Inch	16.000 EACH	_____.	_____.



Proposal Schedule of Items

Proposal ID: 20211109025 Project(s): 1560-00-70, 1560-00-80

Federal ID(s): WISC 2022043, N/A

SECTION: 0001 Contract Items

Alt Set ID: Alt Mbr ID:

Proposal Line Number	Item ID Description	Approximate Quantity and Units	Unit Price	Bid Amount
0436	658.0500 Pedestrian Push Buttons	16.000 EACH	_____.	_____.
0438	658.5069 Signal Mounting Hardware (location) 01. USH 63 & Walnut Street	LS	LUMP SUM	_____.
0440	658.5069 Signal Mounting Hardware (location) 02. USH 63 & STH 70	LS	LUMP SUM	_____.
0442	659.1115 Luminaires Utility LED A	3.000 EACH	_____.	_____.
0444	659.1125 Luminaires Utility LED C	6.000 EACH	_____.	_____.
0446	661.0200 Temporary Traffic Signals for Intersections (location) 01. USH 63 & STH 70	LS	LUMP SUM	_____.
0448	661.0300 Generators	2.000 DAY	_____.	_____.
0450	670.0200 ITS Documentation	LS	LUMP SUM	_____.
0452	671.0112 Conduit HDPE 1-Duct 2-Inch	29.000 LF	_____.	_____.
0454	671.0122 Conduit HDPE 2-Duct 2-Inch	5,930.000 LF	_____.	_____.
0456	671.0222 Conduit HDPE Directional Bore 2-Duct 2- Inch	250.000 LF	_____.	_____.
0458	671.0300 Fiber Optic Cable Marker	6.000 EACH	_____.	_____.
0460	673.0105 Communication Vault Type 1	3.000 EACH	_____.	_____.
0462	673.0200 Tracer Wire Marker Posts	2.000 EACH	_____.	_____.
0464	678.0006 Install Fiber Optic Cable Outdoor Plant 6- CT	3,348.000 LF	_____.	_____.



Proposal Schedule of Items

Proposal ID: 20211109025 Project(s): 1560-00-70, 1560-00-80

Federal ID(s): WISC 2022043, N/A

SECTION: 0001 Contract Items

Alt Set ID: Alt Mbr ID:

Proposal Line Number	Item ID Description	Approximate Quantity and Units	Unit Price	Bid Amount
0466	690.0150 Sawing Asphalt	5,055.000 LF	_____	_____
0468	690.0250 Sawing Concrete	768.000 LF	_____	_____
0470	715.0720 Incentive Compressive Strength Concrete Pavement	7,330.000 DOL	1.00000	7,330.00
0472	740.0440 Incentive IRI Ride	1.000 DOL	3,321.00000	3,321.00
0474	999.1501.S Crack and Damage Survey	1.000 EACH	_____	_____
0476	ASP.1T0A On-the-Job Training Apprentice at \$5.00/HR	2,400.000 HRS	5.00000	12,000.00
0478	ASP.1T0G On-the-Job Training Graduate at \$5.00/HR	2,760.000 HRS	5.00000	13,800.00
0480	SPV.0035 Special 01. Roof Drain Flume	1.500 CY	_____	_____
0482	SPV.0060 Special 01. Inlet Covers Type H-D	16.000 EACH	_____	_____
0484	SPV.0060 Special 02. Temporary Storm Sewer Connection	3.000 EACH	_____	_____
0486	SPV.0060 Special 03. Concrete Base Type Special	43.000 EACH	_____	_____
0488	SPV.0060 Special 04. Concrete Control Cabinet Base Type Special	1.000 EACH	_____	_____
0490	SPV.0060 Special 05. Lighting Control Cabinet Type Special	1.000 EACH	_____	_____
0492	SPV.0060 Special 06. Lighting Unit Type Special	42.000 EACH	_____	_____
0494	SPV.0060 Special 07. Salvage and Reinstall Lighting Unit	1.000 EACH	_____	_____



Proposal Schedule of Items

Proposal ID: 20211109025 Project(s): 1560-00-70, 1560-00-80

Federal ID(s): WISC 2022043, N/A

SECTION: 0001 Contract Items

Alt Set ID: Alt Mbr ID:

Proposal Line Number	Item ID Description	Approximate Quantity and Units	Unit Price	Bid Amount
0496	SPV.0060 Special 08. Salvage and/or Dispose of Lighting Unit Equipment	14.000 EACH	_____.	_____.
0498	SPV.0060 Special 09. Salvage Sign Posts	28.000 EACH	_____.	_____.
0500	SPV.0060 Special 10. Sanitary Sewer Manholes w/ Casting 4-FT Diameter	18.000 EACH	_____.	_____.
0502	SPV.0060 Special 11. Connect to Existing Sanitary Sewer Main	24.000 EACH	_____.	_____.
0504	SPV.0060 Special 12. Connect to Existing Sanitary Sewer Service	52.000 EACH	_____.	_____.
0506	SPV.0060 Special 13. Sanitary Sewer Wye, 8-inch x 6-inch	16.000 EACH	_____.	_____.
0508	SPV.0060 Special 14. Sanitary Sewer Wye, 10-inch x 6-inch	23.000 EACH	_____.	_____.
0510	SPV.0060 Special 15. Sanitary Sewer Wye, 12-inch x 6-inch	15.000 EACH	_____.	_____.
0512	SPV.0060 Special 16. Sanitary Sewer Saddle, 8-inch x 6-inch	1.000 EACH	_____.	_____.
0514	SPV.0060 Special 17. Exploratory Excavation	20.000 EACH	_____.	_____.
0516	SPV.0060 Special 18. Sanitary Sewer Cleanout	5.000 EACH	_____.	_____.
0518	SPV.0060 Special 19. Remove Existing Hydrant and Lead	8.000 EACH	_____.	_____.
0520	SPV.0060 Special 20. Connect to Existing Water Main	21.000 EACH	_____.	_____.
0522	SPV.0060 Special 21. Lower Water Main	8.000 EACH	_____.	_____.



Proposal Schedule of Items

Proposal ID: 20211109025 Project(s): 1560-00-70, 1560-00-80

Federal ID(s): WISC 2022043, N/A

SECTION: 0001 Contract Items

Alt Set ID: Alt Mbr ID:

Proposal Line Number	Item ID Description	Approximate Quantity and Units	Unit Price	Bid Amount
0524	SPV.0060 Special 22. Gate Valve and Box 6-inch	14.000 EACH	_____.	_____.
0526	SPV.0060 Special 23. Gate Valve and Box 8-inch	19.000 EACH	_____.	_____.
0528	SPV.0060 Special 24. Gate Valve and Box 10-inch	2.000 EACH	_____.	_____.
0530	SPV.0060 Special 25. Hydrant 8.5-FT Bury Depth	9.000 EACH	_____.	_____.
0532	SPV.0060 Special 26. Connect to Existing Water Service	44.000 EACH	_____.	_____.
0534	SPV.0060 Special 27. Corporation Stop 1-inch	51.000 EACH	_____.	_____.
0536	SPV.0060 Special 28. Corporation Stop 2-inch	2.000 EACH	_____.	_____.
0538	SPV.0060 Special 29. Curb Stop & Box 1-inch	52.000 EACH	_____.	_____.
0540	SPV.0060 Special 30. Curb Stop & Box 2-inch	2.000 EACH	_____.	_____.
0542	SPV.0060 Special 31. Adjust Existing Gate Valve Box	5.000 EACH	_____.	_____.
0544	SPV.0060 Special 32. Remove and Salvage Traffic Signals US 63 & Walnut Street	1.000 EACH	_____.	_____.
0546	SPV.0060 Special 33. Remove and Salvage Traffic Signals USH 63 & STH 70	1.000 EACH	_____.	_____.
0548	SPV.0060 Special 34. Install State Furnished EVP Detector Heads USH 63 & Walnut Street	1.000 EACH	_____.	_____.
0550	SPV.0060 Special 35. Install State Furnished EVP Detector Heads USH 63 & STH 70	1.000 EACH	_____.	_____.
0552	SPV.0060 Special 36. Temporary Vehicle Detection US 63 & STH 70	1.000 EACH	_____.	_____.



Proposal Schedule of Items

Proposal ID: 20211109025 Project(s): 1560-00-70, 1560-00-80

Federal ID(s): WISC 2022043, N/A

SECTION: 0001 Contract Items

Alt Set ID: Alt Mbr ID:

Proposal Line Number	Item ID Description	Approximate Quantity and Units	Unit Price	Bid Amount
0554	SPV.0060 Special 37. Maintain Water Service During Construction	1.000 EACH	_____.	_____.
0556	SPV.0060 Special 38. Install Conduit Into Existing CINC Vault	2.000 EACH	_____.	_____.
0558	SPV.0085 Special 01. Water Main Fittings	1,999.000 LB	_____.	_____.
0560	SPV.0090 Special 01. Storm Sewer Pipe PVC 6-Inch	20.000 LF	_____.	_____.
0562	SPV.0090 Special 02. Storm Sewer Pipe PVC 12-Inch	8.000 LF	_____.	_____.
0564	SPV.0090 Special 03. Concrete Curb & Gutter 24-Inch Type D	179.000 LF	_____.	_____.
0566	SPV.0090 Special 04. Sanitary Sewer Service PVC 6-inch	2,096.000 LF	_____.	_____.
0568	SPV.0090 Special 05. Sanitary Sewer Main 8-inch	1,791.000 LF	_____.	_____.
0570	SPV.0090 Special 06. Sanitary Sewer Main 10-inch	1,240.000 LF	_____.	_____.
0572	SPV.0090 Special 07. Sanitary Sewer Main 12-inch	842.000 LF	_____.	_____.
0574	SPV.0090 Special 08. Televiser Sanitary Sewer Main	3,873.000 LF	_____.	_____.
0576	SPV.0090 Special 09. Water Service 1-inch	2,026.000 LF	_____.	_____.
0578	SPV.0090 Special 10. Water Service 2-inch	101.000 LF	_____.	_____.
0580	SPV.0090 Special 11. Water Main C900 6-inch	558.000 LF	_____.	_____.
0582	SPV.0090 Special 12. Water Main C900 8-inch	3,733.000 LF	_____.	_____.



Proposal Schedule of Items

Proposal ID: 20211109025 Project(s): 1560-00-70, 1560-00-80

Federal ID(s): WISC 2022043, N/A

SECTION: 0001 Contract Items

Alt Set ID: Alt Mbr ID:

Proposal Line Number	Item ID Description	Approximate Quantity and Units	Unit Price	Bid Amount
0584	SPV.0090 Special 13. Water Main C900 10-inch	130.000 LF	_____.	_____.
0586	SPV.0090 Special 14. Water Main Wrapped Ductile Iron 8-inch	150.000 LF	_____.	_____.
0588	SPV.0090 Special 15. Install State Furnished Cat-5E Cable	758.000 LF	_____.	_____.
0590	SPV.0165 Special 01. Modular Block Retaining Wall	30.000 SF	_____.	_____.
0592	SPV.0200 Special 01. Sanitary Manhole Excess Depth 4-FT Diameter	38.700 VF	_____.	_____.
0594	646.1020 Marking Line Epoxy 4-Inch	15,057.000 LF	_____.	_____.
0596	646.3020 Marking Line Epoxy 8-Inch	627.000 LF	_____.	_____.
0598	649.0960 Temporary Marking Removable Mask Out Tape 6-Inch	760.000 LF	_____.	_____.
0600	460.6644 HMA Pavement 4 MT 58-34 V	3,371.000 TON	_____.	_____.

Section: 0001 Total: _____.

Total Bid: _____.